



**PROPOSED  
GROUND FLOOR PLAN**

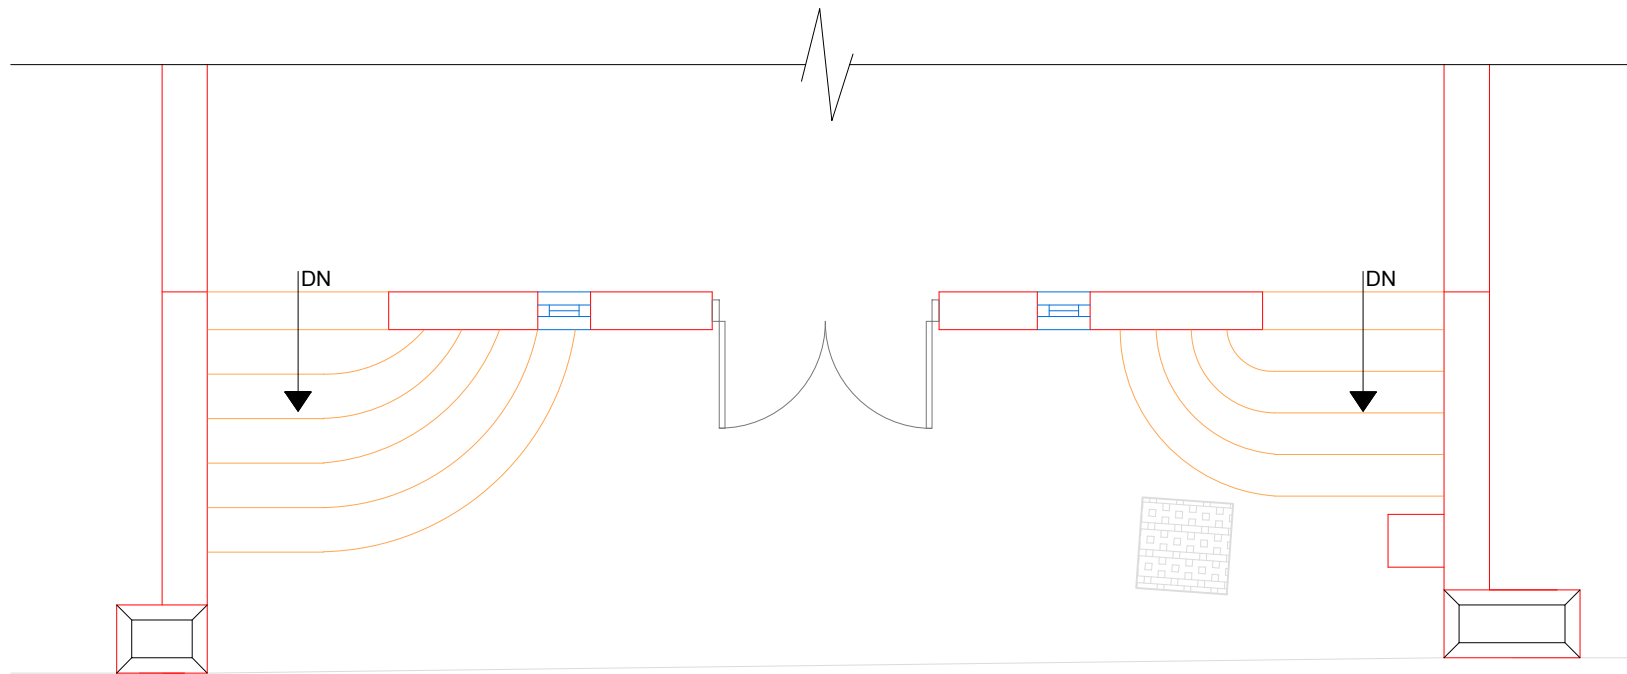

**EXISTING  
GROUND FLOOR PLAN**

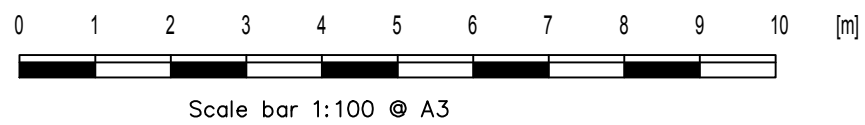

HB PLANNING SERVICES  
 EMAIL [INFO@HBPLANNINGSERVICES.CO.UK](mailto:INFO@HBPLANNINGSERVICES.CO.UK)  
 CONTACT 02038539648

Scale 1:100 © A3

Project  
 All Hallow's Hall, 53 Courthope Road,  
 NW3 2LE

Drawing:  
 Existing Floor Plans  
 Number:  
 202303-HB01  
 Date:  
 March 2023

