



EXISTING PLANS


SCALE 1.100

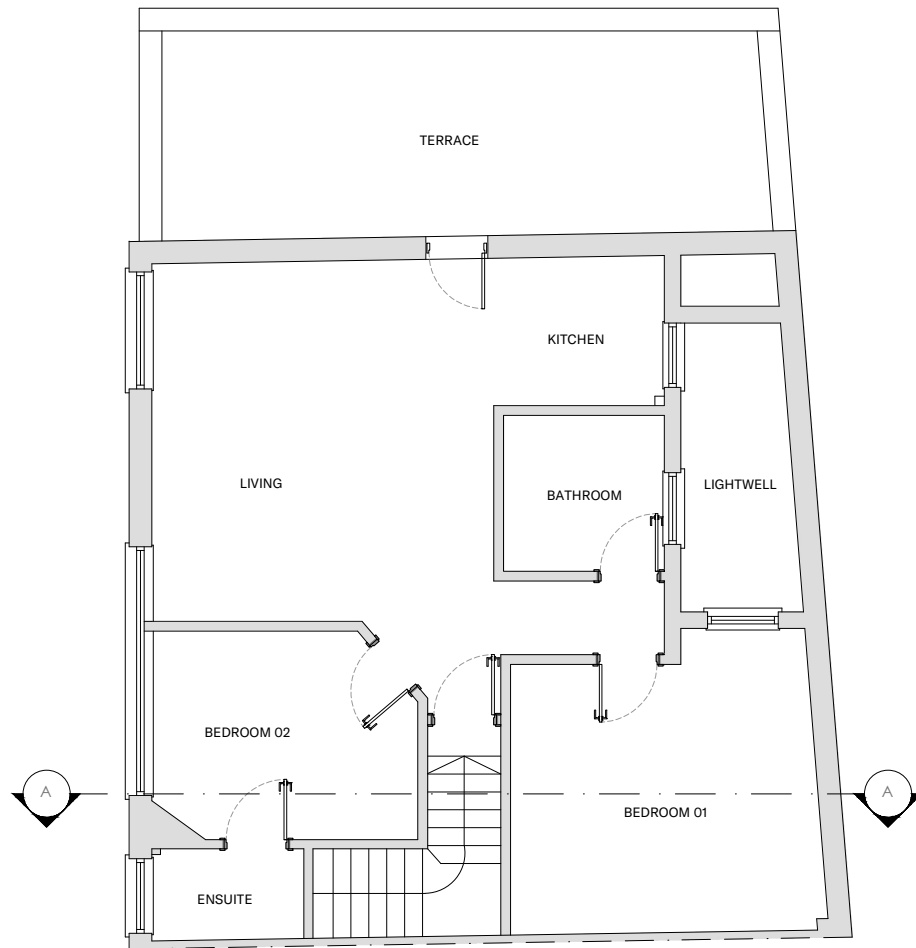

EXISTING FIRST FLOOR
SCALE 1.100

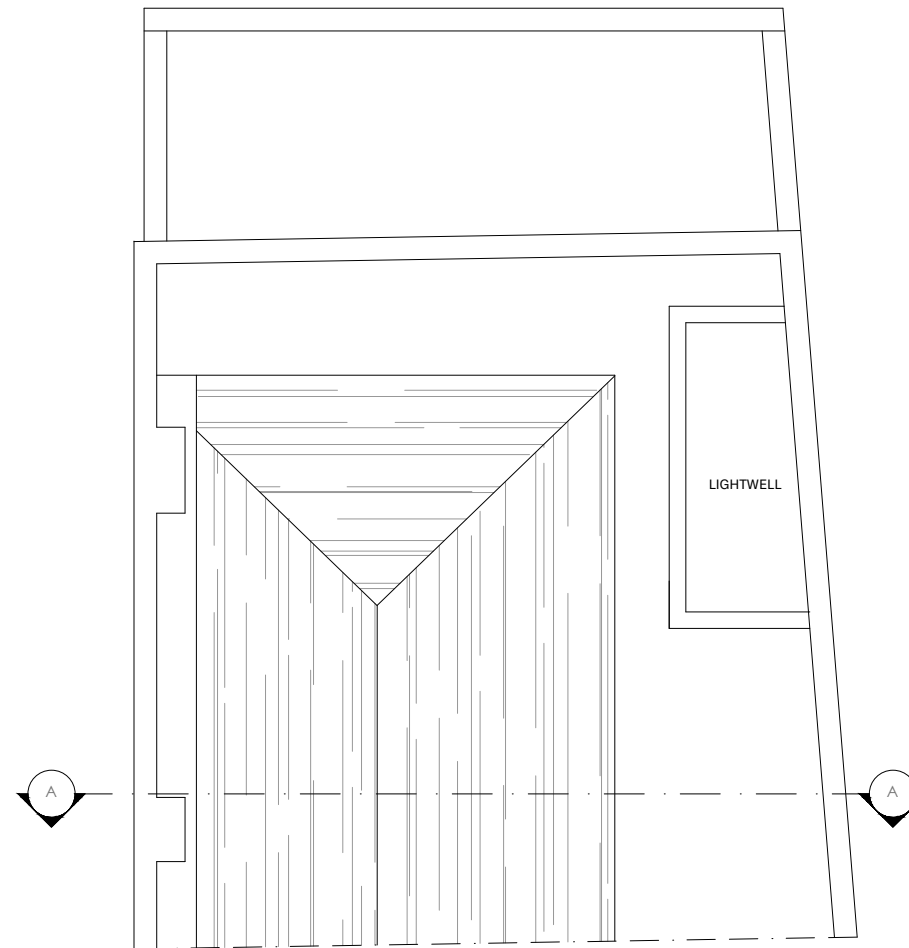

EXISTING ROOF
SCALE 1.100

 

Written dimensions to be taken in preference to scaled dimensions. The Contractor is responsible for checking all dimensions before work starts.

All work is to be carried out to the requirements, and to the satisfaction of the Local Authority. These drawings are for planning purposes only.

Any discrepancies to be brought to the attention of 4D Planning Consultants immediately.

Rev	Date	Description	by	chk

4D PLANNING™
Chartered Town Planners & Architectural Technicians

www.GetMePlanning.com®

Client *****

Project
13C Northington St,
London, WC1N 2NT


Title
Existing Floor Plans

Date: August 2021
Scale: 1:50 @ A1, 1:100 @ A3
Drawing No. PL-EP-01

Rev: /

PROPOSED PLANS


SCALE 1.100

 


Written dimensions to be taken in preference to scaled dimensions. The Contractor is responsible for checking all dimensions before work starts.

All work is to be carried out to the requirements, and to the satisfaction of the Local Authority. These drawings are for planning purposes only


Any discrepancies to be brought to the attention of 4D Planning Consultants immediately.

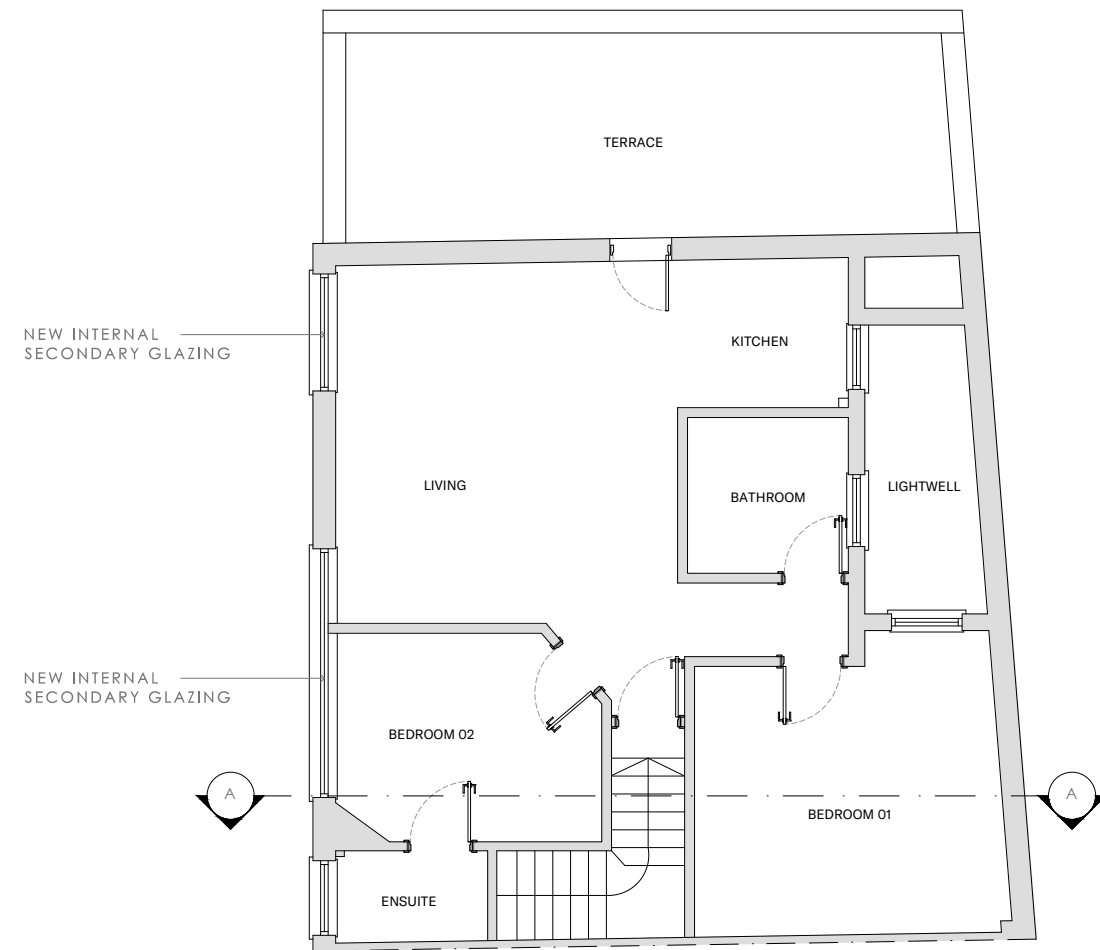

PROPOSED FIRST FLOOR
SCALE 1.100

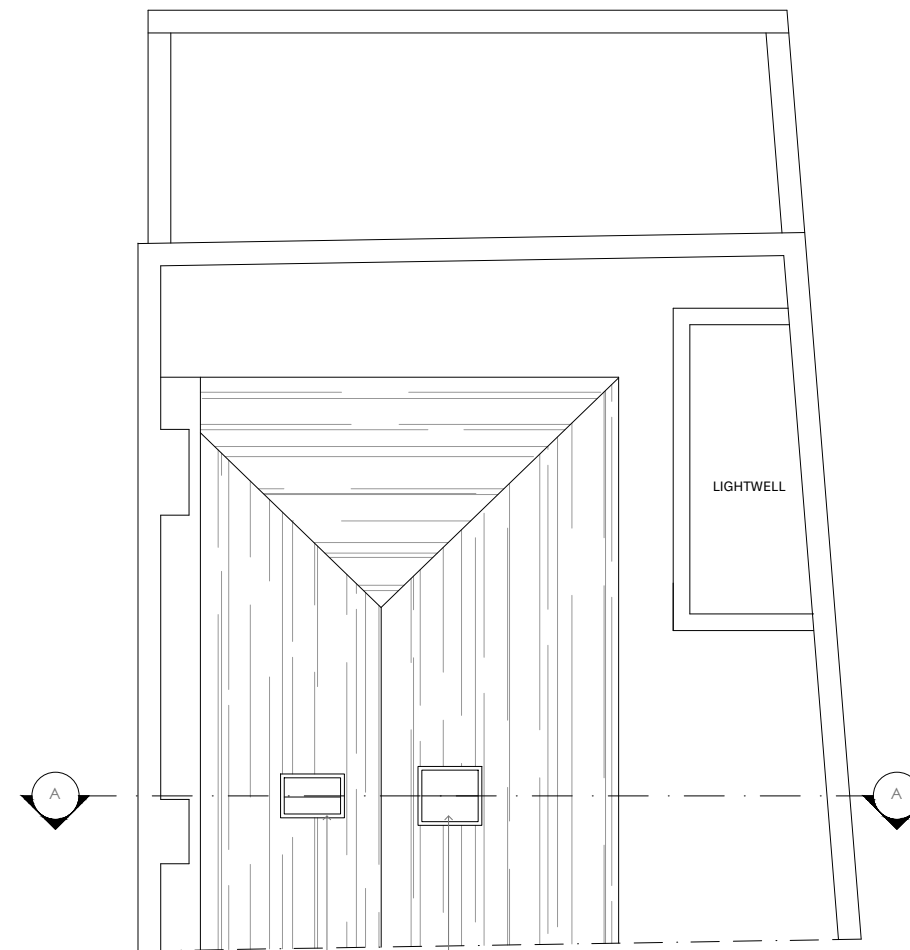

PROPOSED ROOF
SCALE 1.100

 

Rev	Date	Description	by	chk

4D PLANNING™
Chartered Town Planners & Architectural Technicians

www.GetMePlanning.com®

Client *****

Project
13C Northington St,
London, WC1N 2NT


Title
Proposed Floor Plans

Date: August 2021
Scale: 1:50 @ A1, 1:100 @ A3
Drawing No. PL-PP-01


Rev: /

EXISTING ELEVATIONS


SCALE 1:100

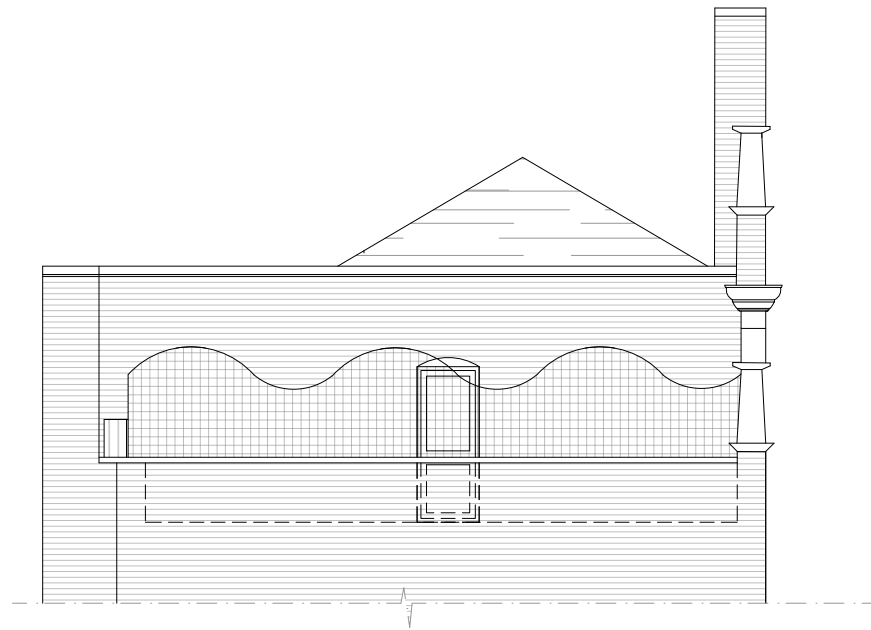


EXISTING SIDE ELEVATION
SCALE 1:100

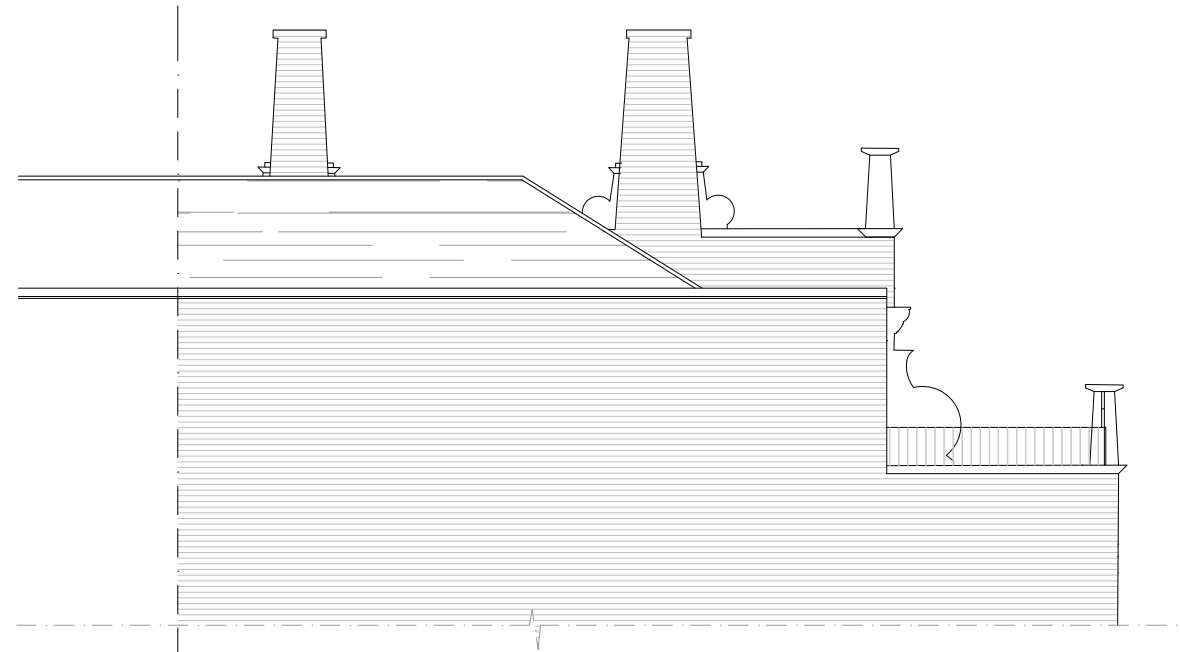

EXISTING REAR ELEVATION
SCALE 1:100

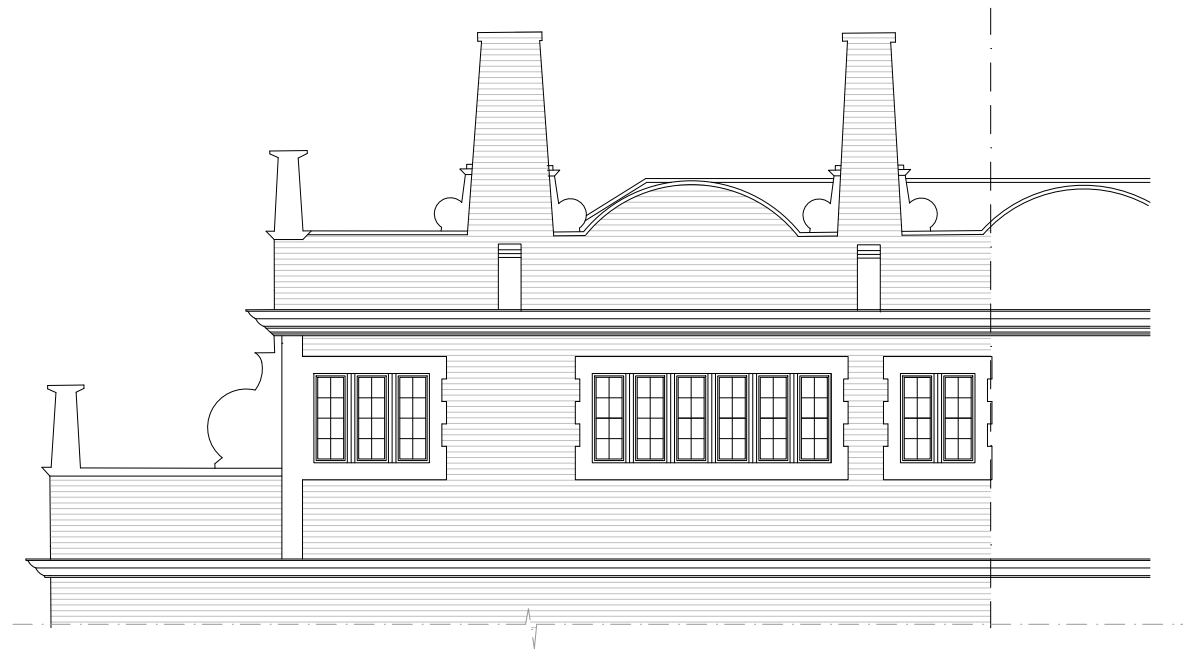

EXISTING FRONT ELEVATION
SCALE 1:100

 

Written dimensions to be taken in preference to scaled dimensions. The Contractor is responsible for checking all dimensions before work starts.

All work is to be carried out to the requirements, and to the satisfaction of the Local Authority. These drawings are for planning purposes only.

Any discrepancies to be brought to the attention of 4D Planning Consultants immediately.

Rev	Date	Description	by	chk

4D PLANNING™
Chartered Town Planners & Architectural Technicians

www.GetMePlanning.com®

Client *****


Project
13C Northington St,
London, WC1N 2NT

Title
Existing Elevations


Date: August 2021	Rev: /
Scale: 1:50 @ A1, 1:100 @ A3	
Drawing No. PL-EE-01	

PROPOSED ELEVATIONS


SCALE 1:100

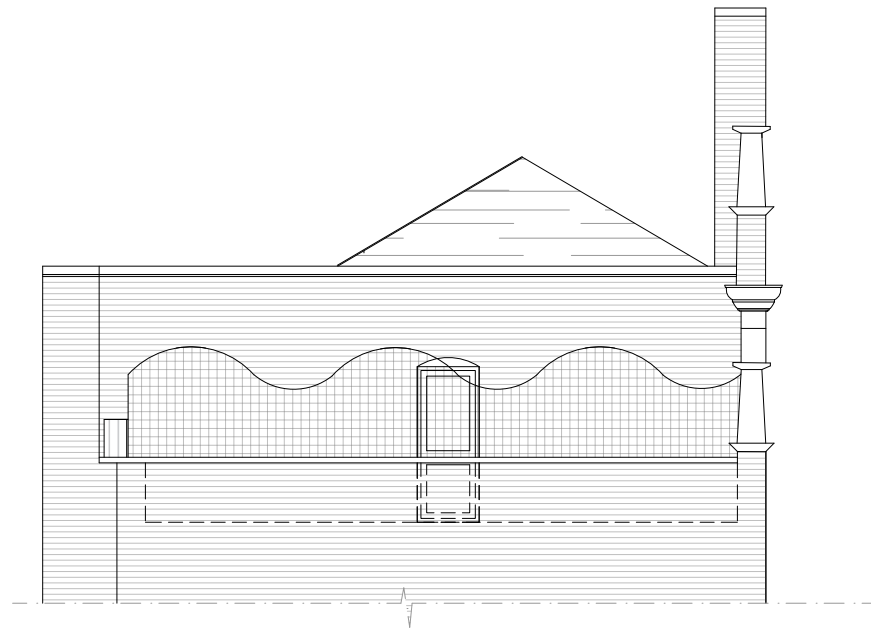


PROPOSED SIDE ELEVATION
SCALE 1:100

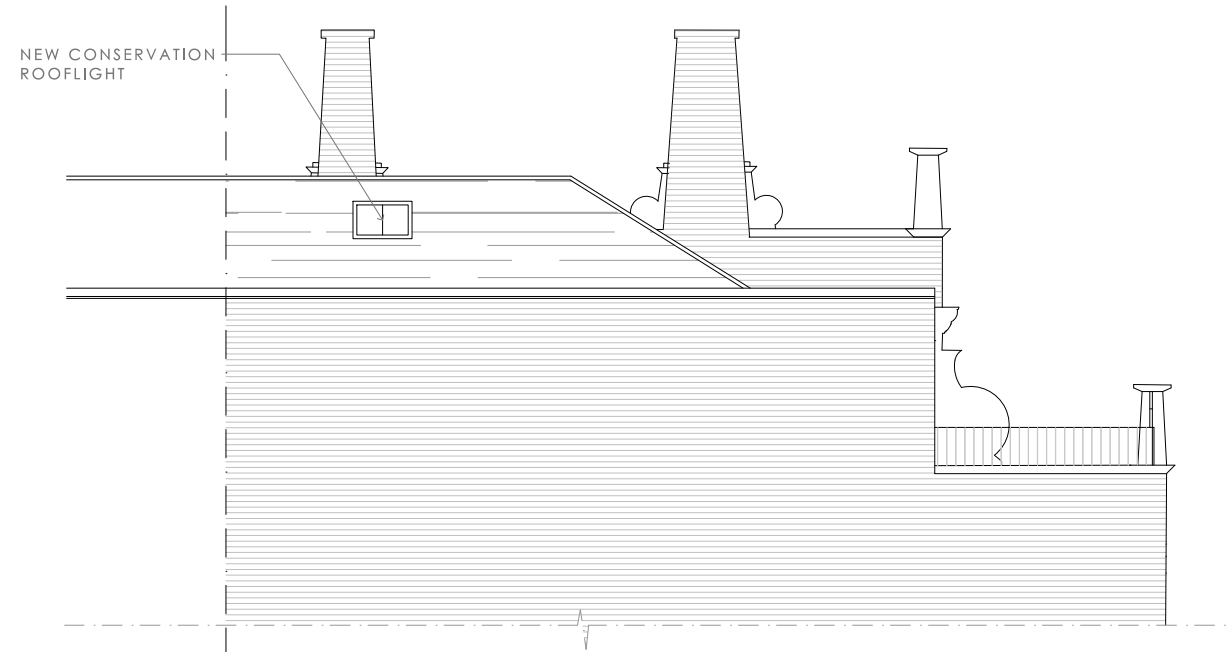

PROPOSED REAR ELEVATION
SCALE 1:100

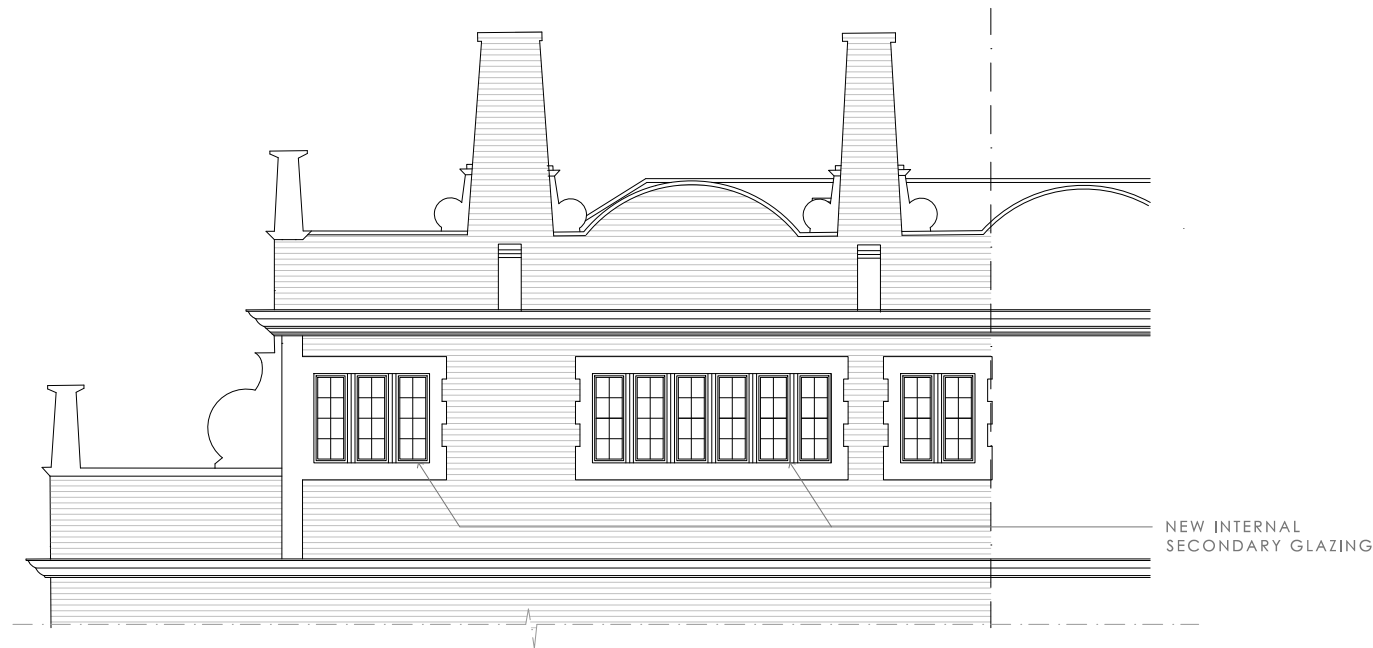

PROPOSED FRONT ELEVATION
SCALE 1:100

 

Written dimensions to be taken in preference to scaled dimensions. The Contractor is responsible for checking all dimensions before work starts.

All work is to be carried out to the requirements, and to the satisfaction of the Local Authority. These drawings are for planning purposes only.

Any discrepancies to be brought to the attention of 4D Planning Consultants immediately.

Rev	Date	Description	by	chk

4D PLANNING™
Chartered Town Planners & Architectural Technicians

www.GetMePlanning.com®

Client *****

Project
13C Northington St,
London, WC1N 2NT


Title
Proposed Elevations

Date: August 2021
Scale: 1:50 @ A1, 1:100 @ A3
Drawing No. PL-PE-01

Rev: /


SECTIONS

SCALE 1.100

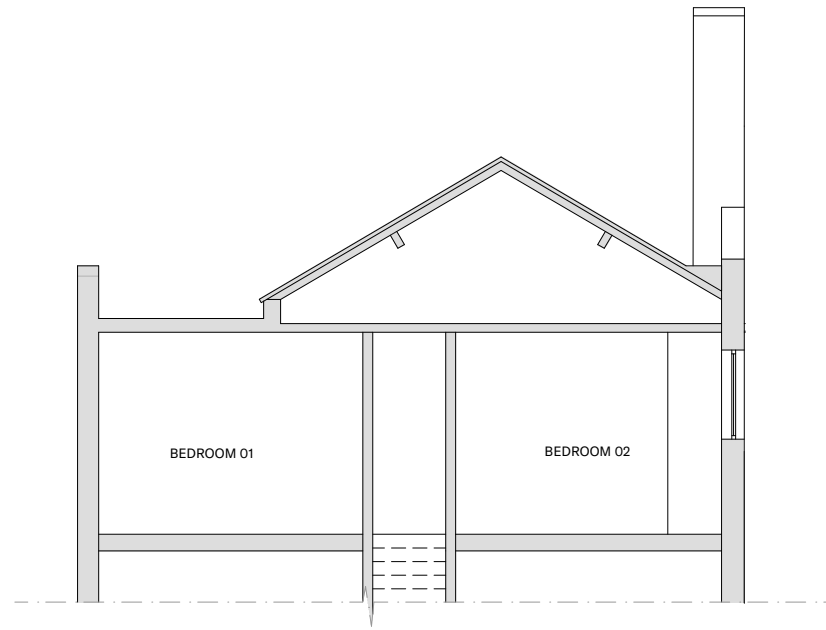


EXISTING SECTION

SCALE 1.100

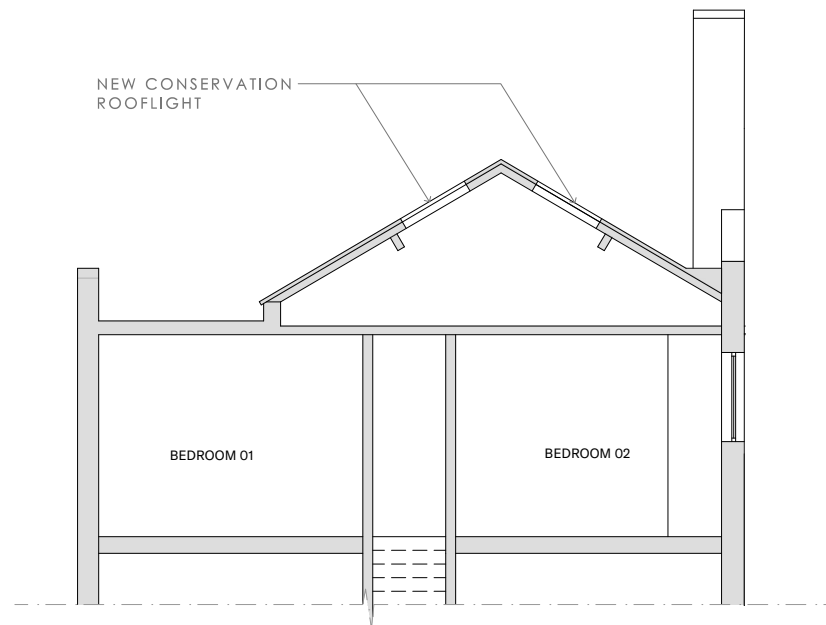

PROPOSED SECTION

SCALE 1.100

 

Written dimensions to be taken in preference to scaled dimensions. The Contractor is responsible for checking all dimensions before work starts.

All work is to be carried out to the requirements, and to the satisfaction of the Local Authority. These drawings are for planning purposes only

Any discrepancies to be brought to the attention of 4D Planning Consultants immediately.

Rev	Date	Description	by	chk

4D PLANNING™
Chartered Town Planners & Architectural Technicians

www.GetMePlanning.com®

Client *****

Project
13C Northington St,
London, WC1N 2NT

Title
Sections

Date: August 2021
Scale: 1:50 @ A1, 1:100 @ A3
Drawing No. PL-SE-01

Rev: /