

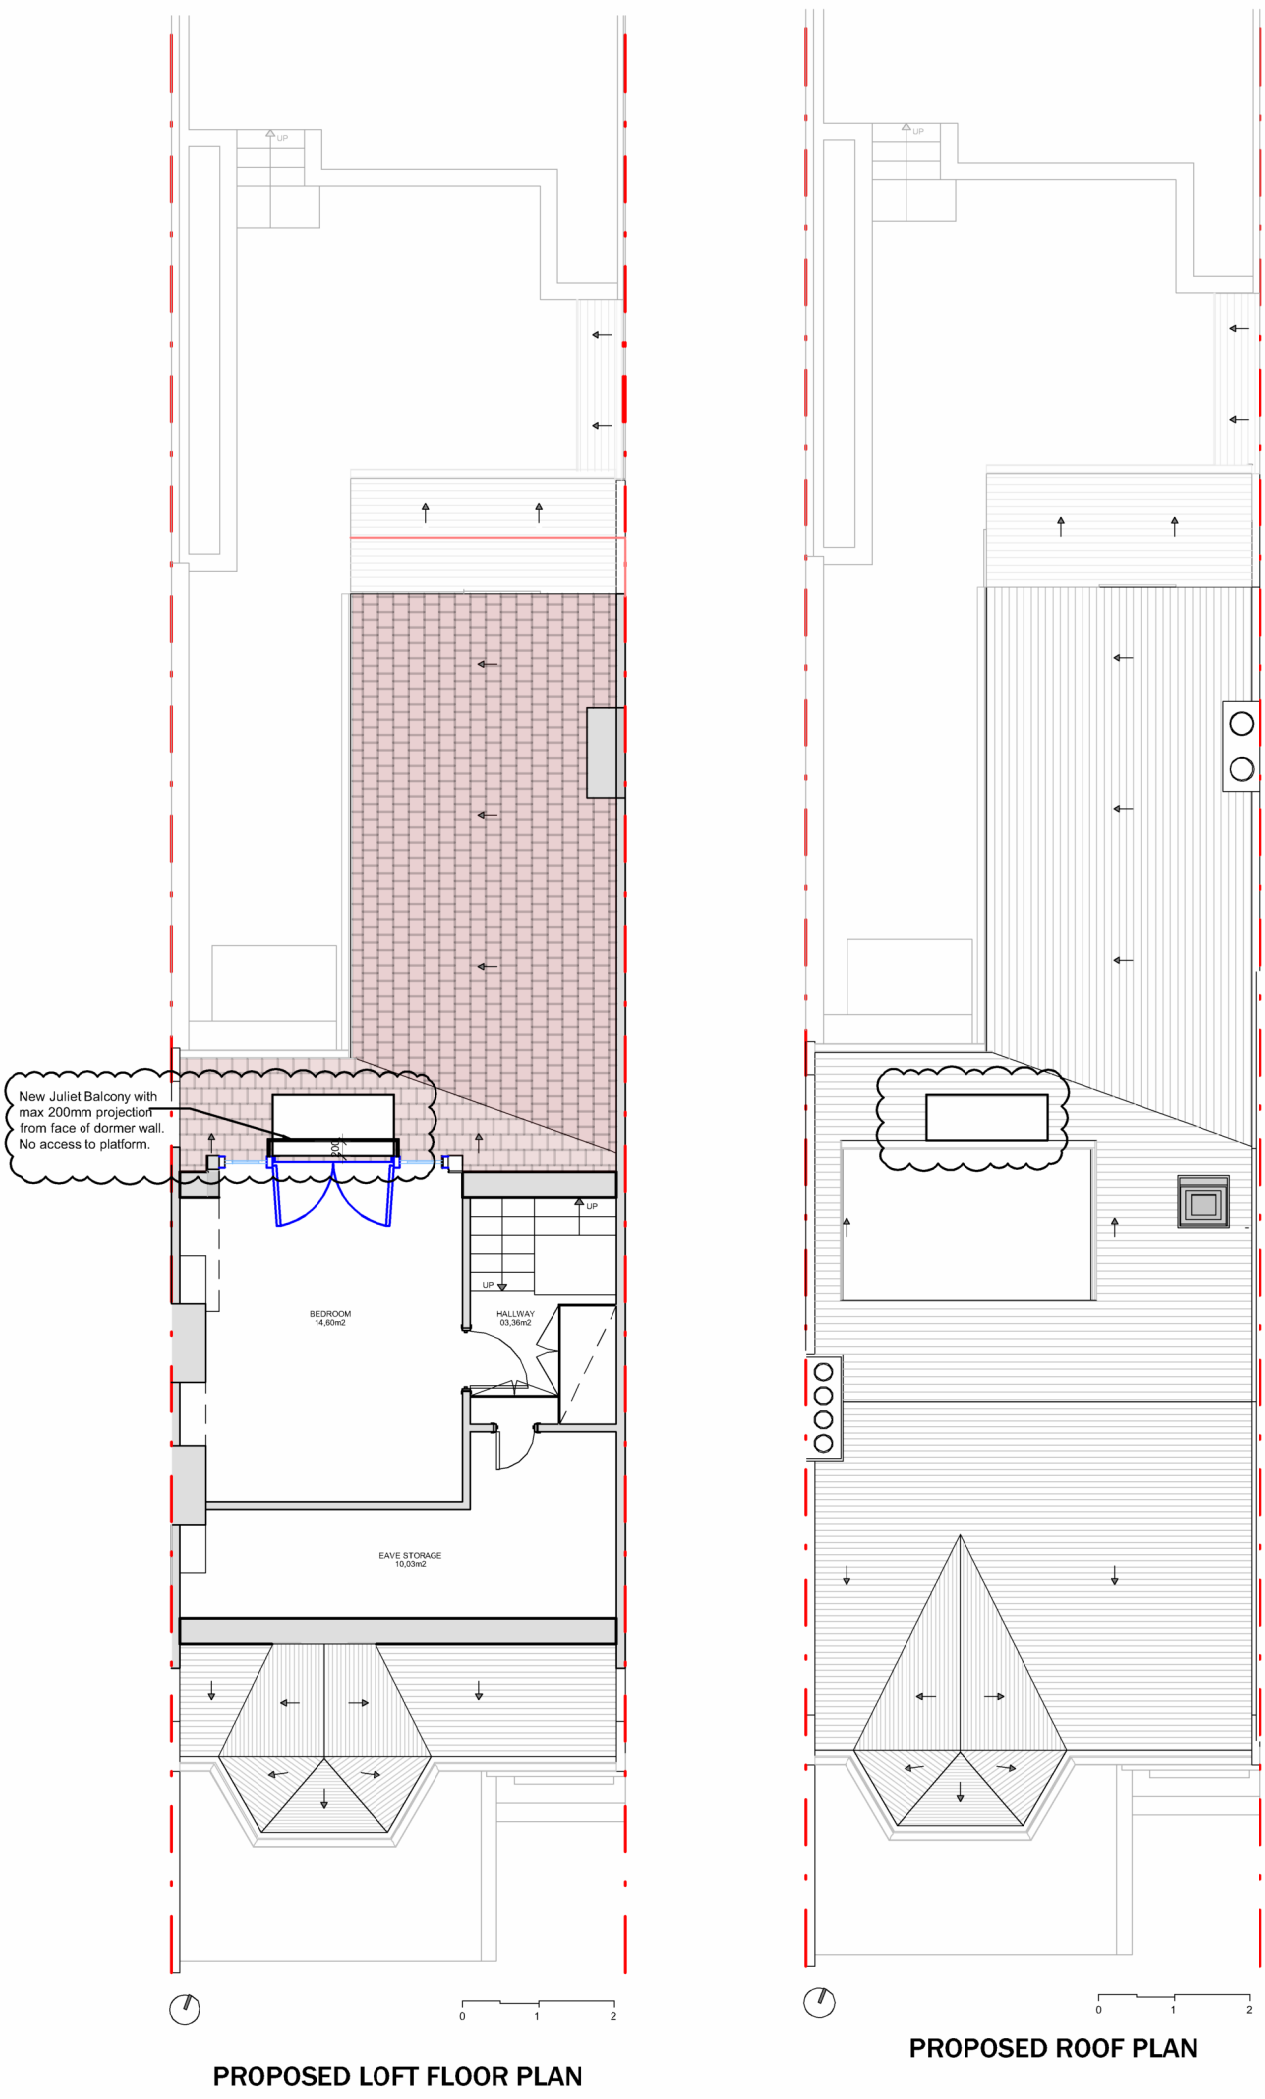
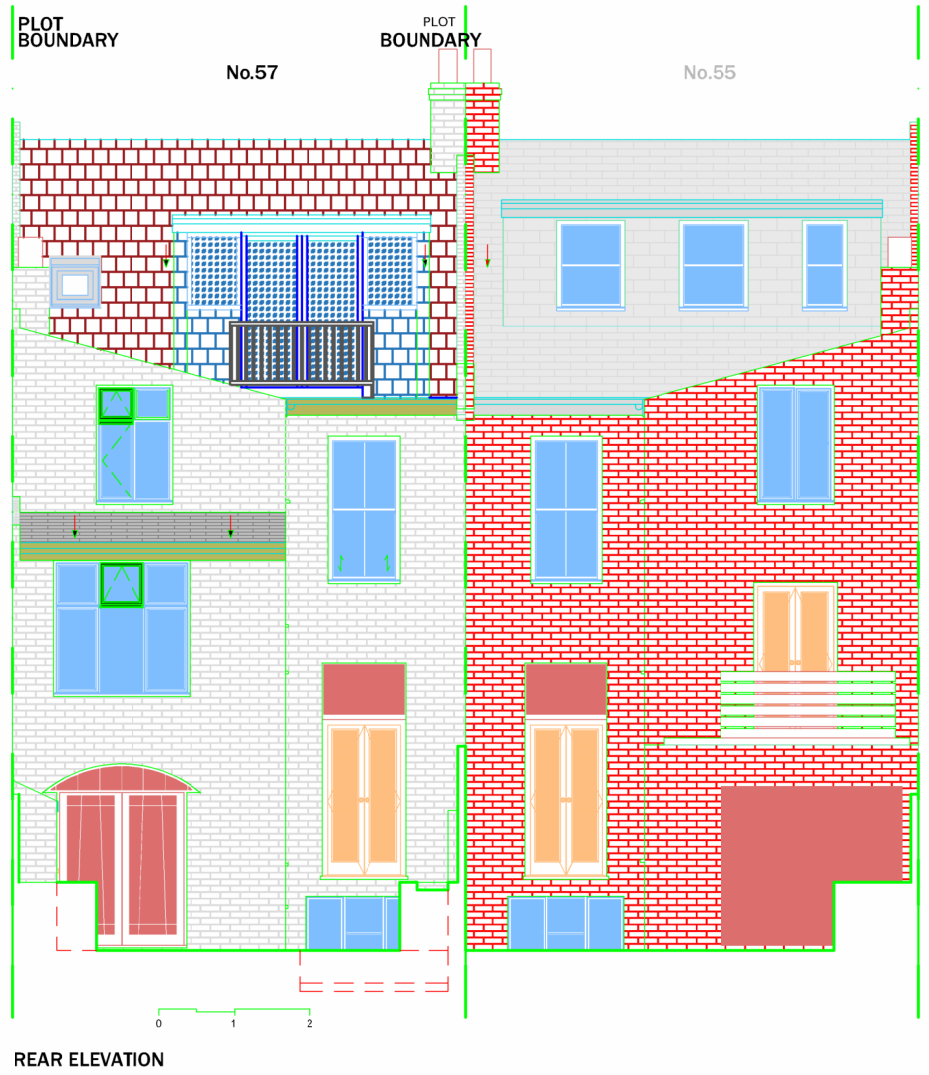


- Notes:
- Do not scale from this drawing.
  - Site verify all dimensions prior to construction
  - Report all discrepancies to the Drawing Originator immediately
  - This drawing is to be read in conjunction with all relevant documents and drawings

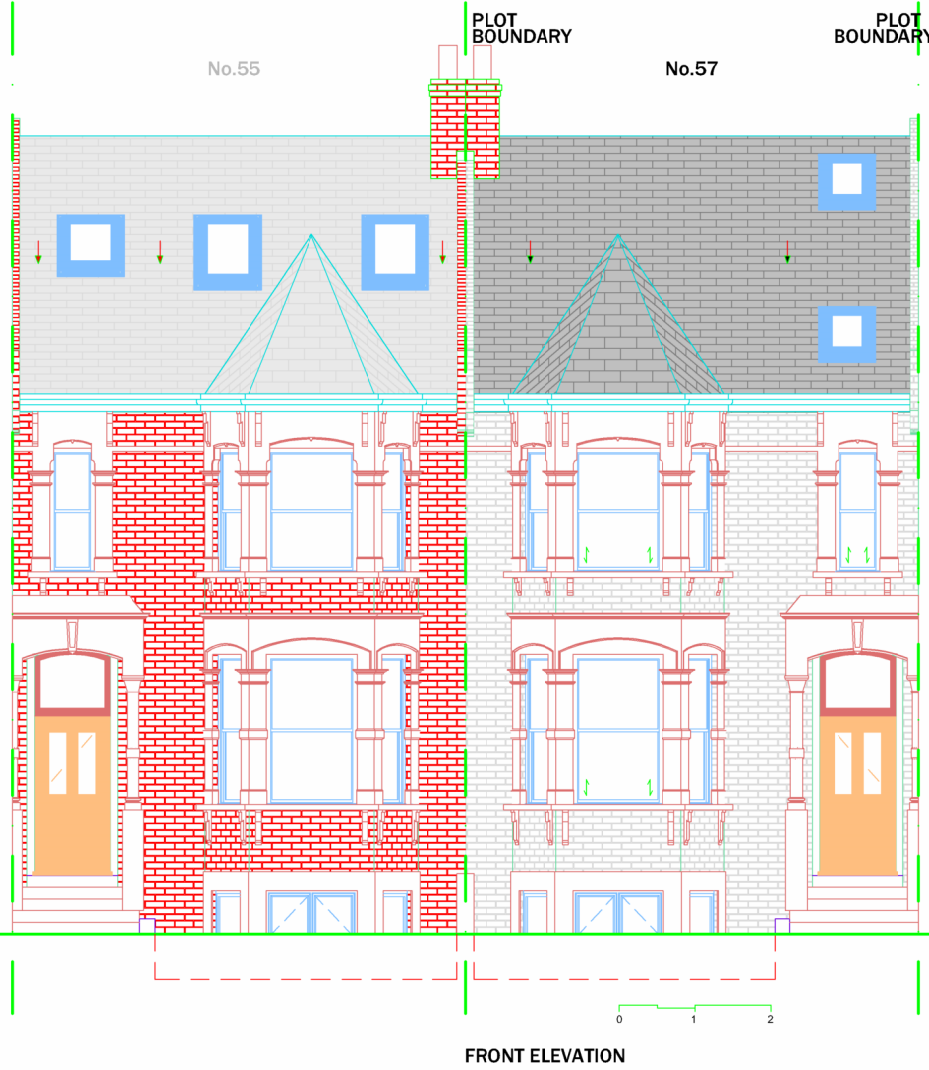

SCALE BAR 1:100 @ A1

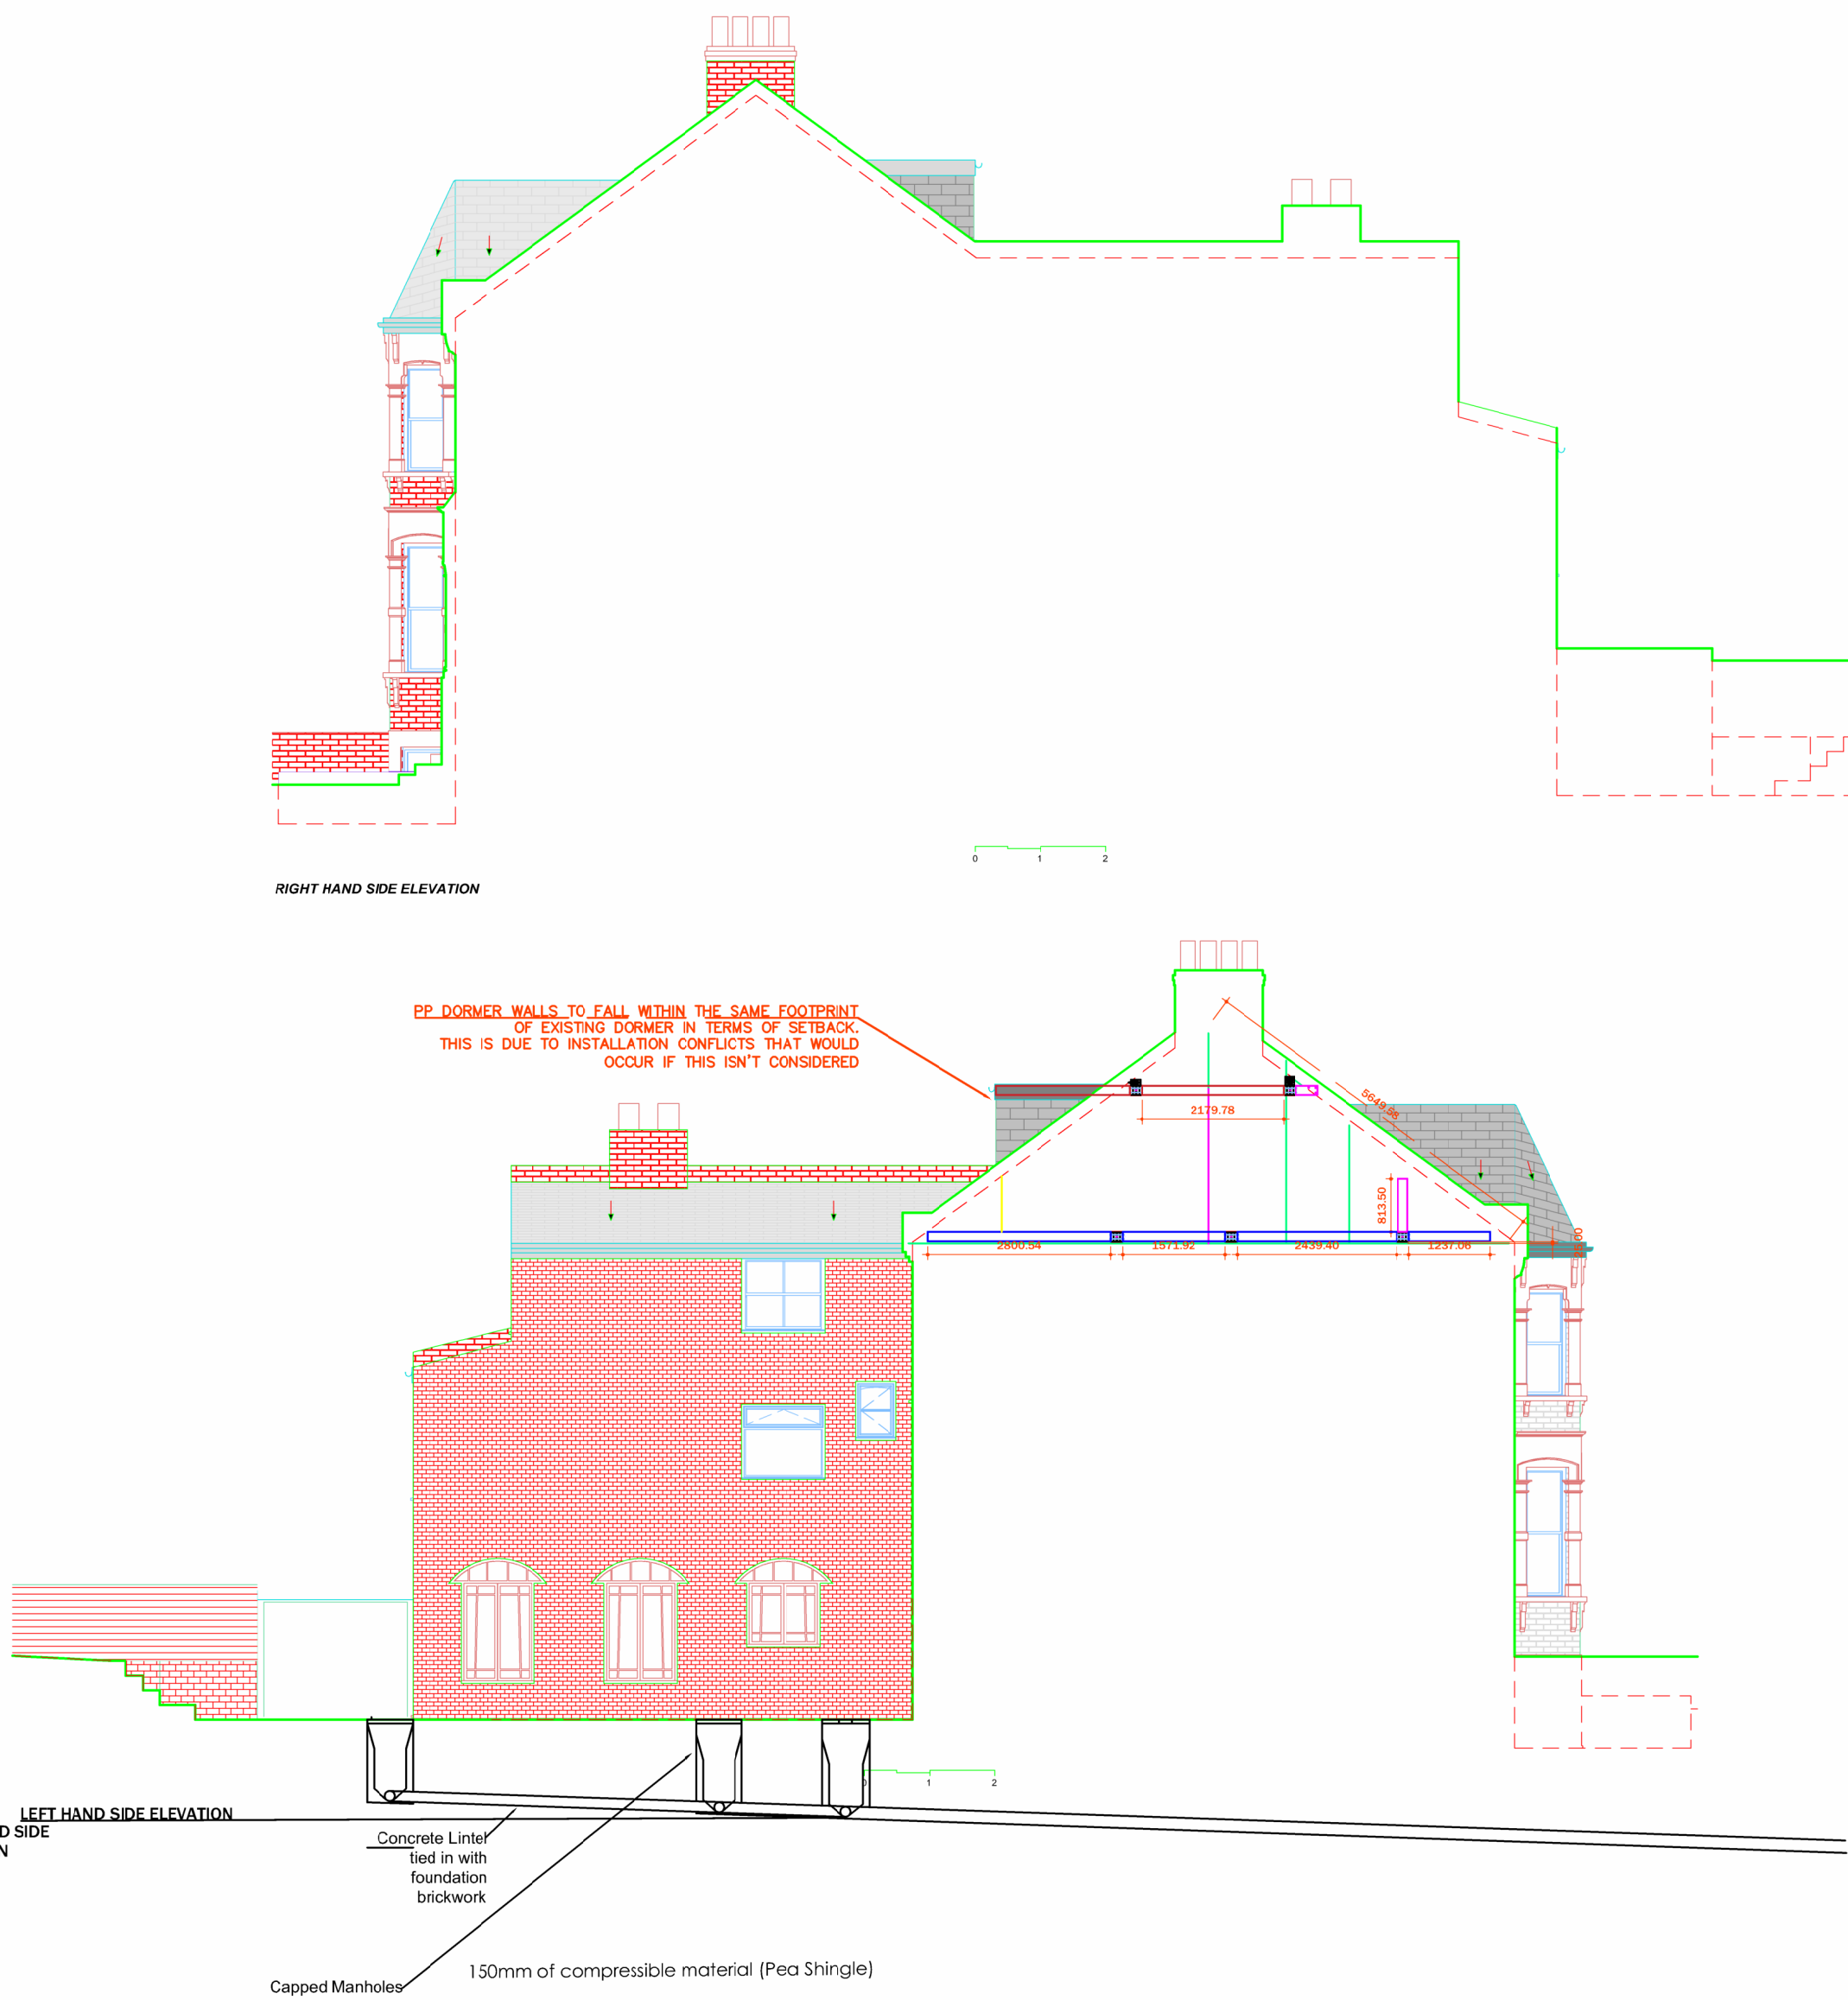

SCALE BAR 1:100 @ A1

Rev	Date	Description	Dim	Chkd
R01	05-01-2024	ISSUED FOR REVIEW	HB	

Revisions	
-----------	--

Drawing Status

Review

Project Name

57 Hillfield Road, London, NW6 1QD

Drawn by	Drawn Date	Checked by	Checked Date
AA	04-01-2024		
Approved by	Approved Date	Scale	
		1:100@A1	

Title

Original drawing sheet is A1

PROPOSED LOFT FLOOR PLAN  
PROPOSED ROOF PLAN  
LEFT AND RIGHT ELEVATION  
FRONT AND REAR ELEVATION

Drawing Number	Revision
223072 - 003 - DWG - 0100	R01

