



Rear Elevation as Existing
1:100 @ A3 / 1:50 @ A1

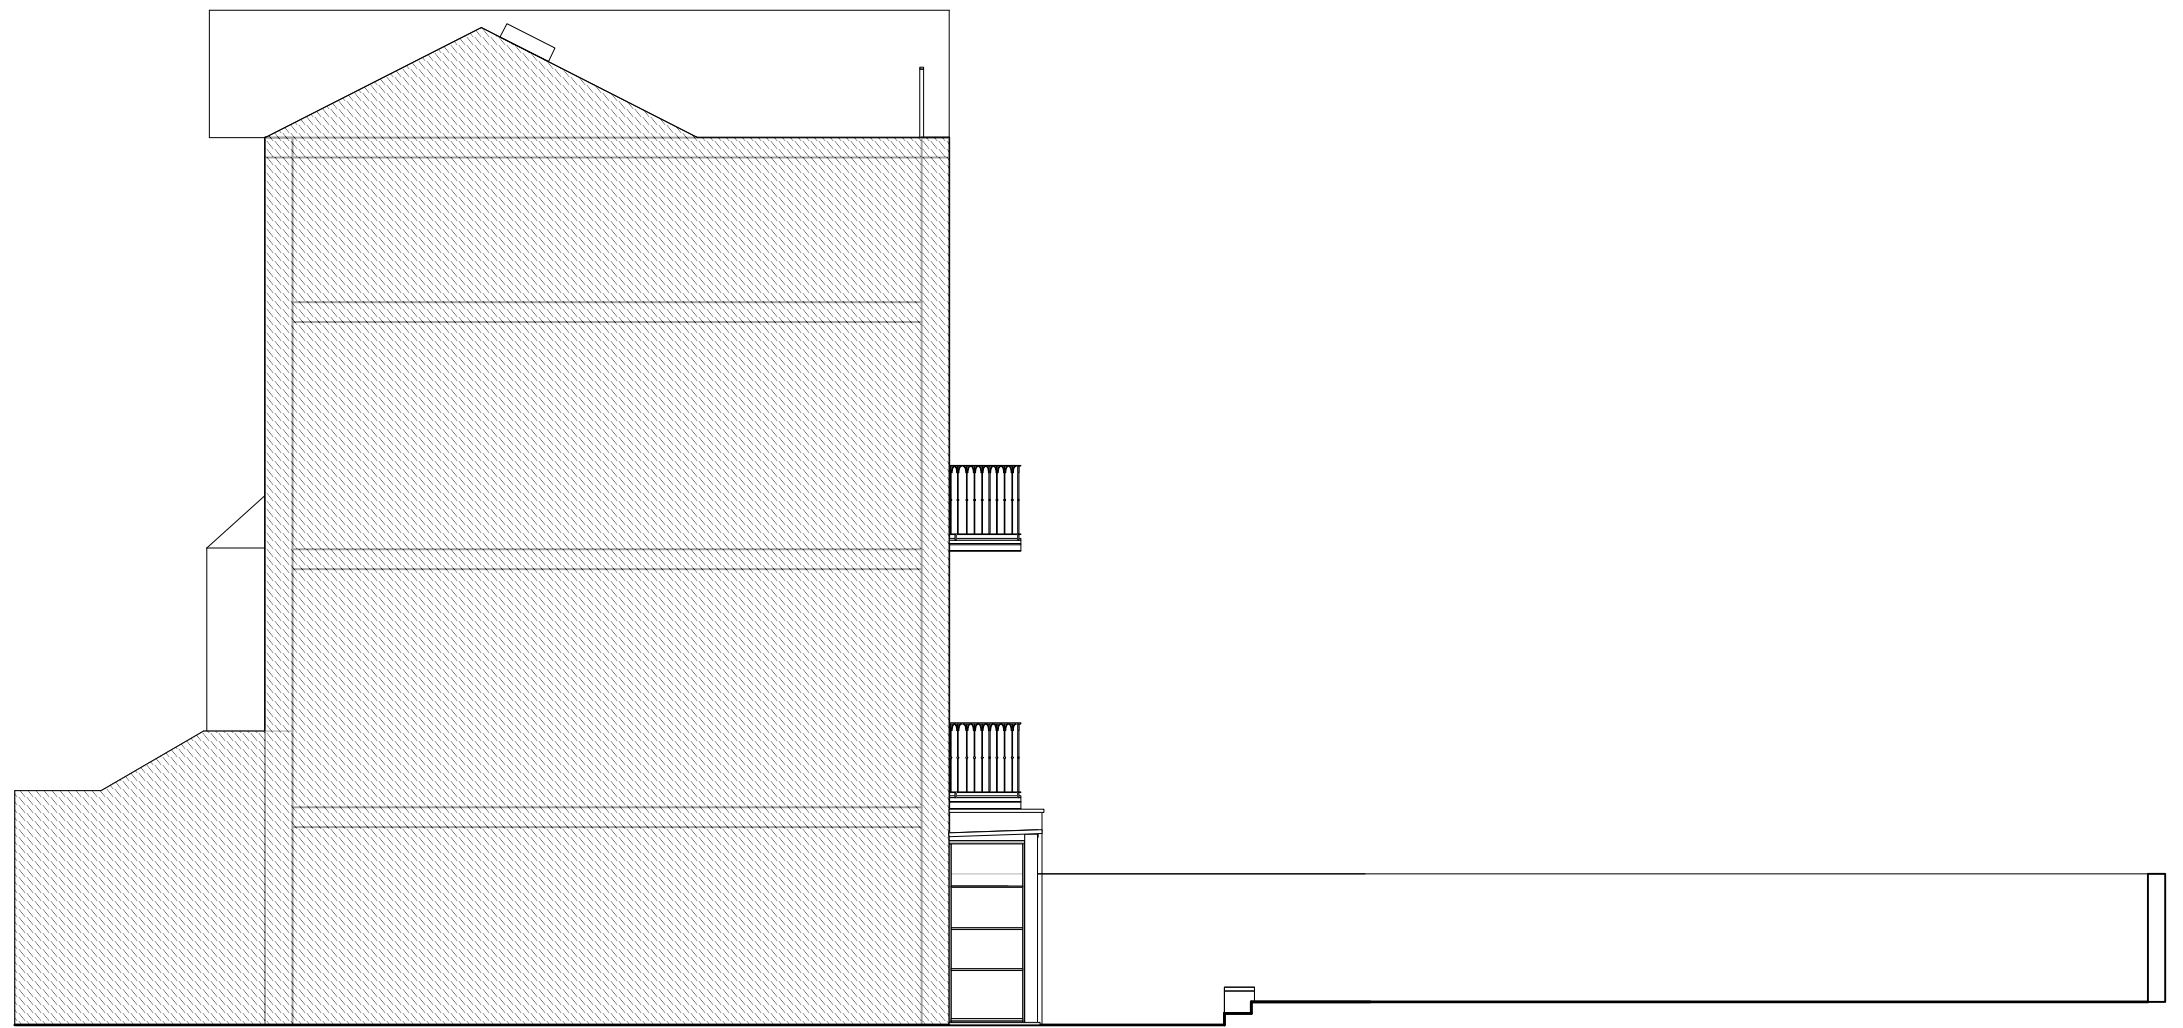

Long Section as Existing
1:100 @ A3 / 1:50 @ A1

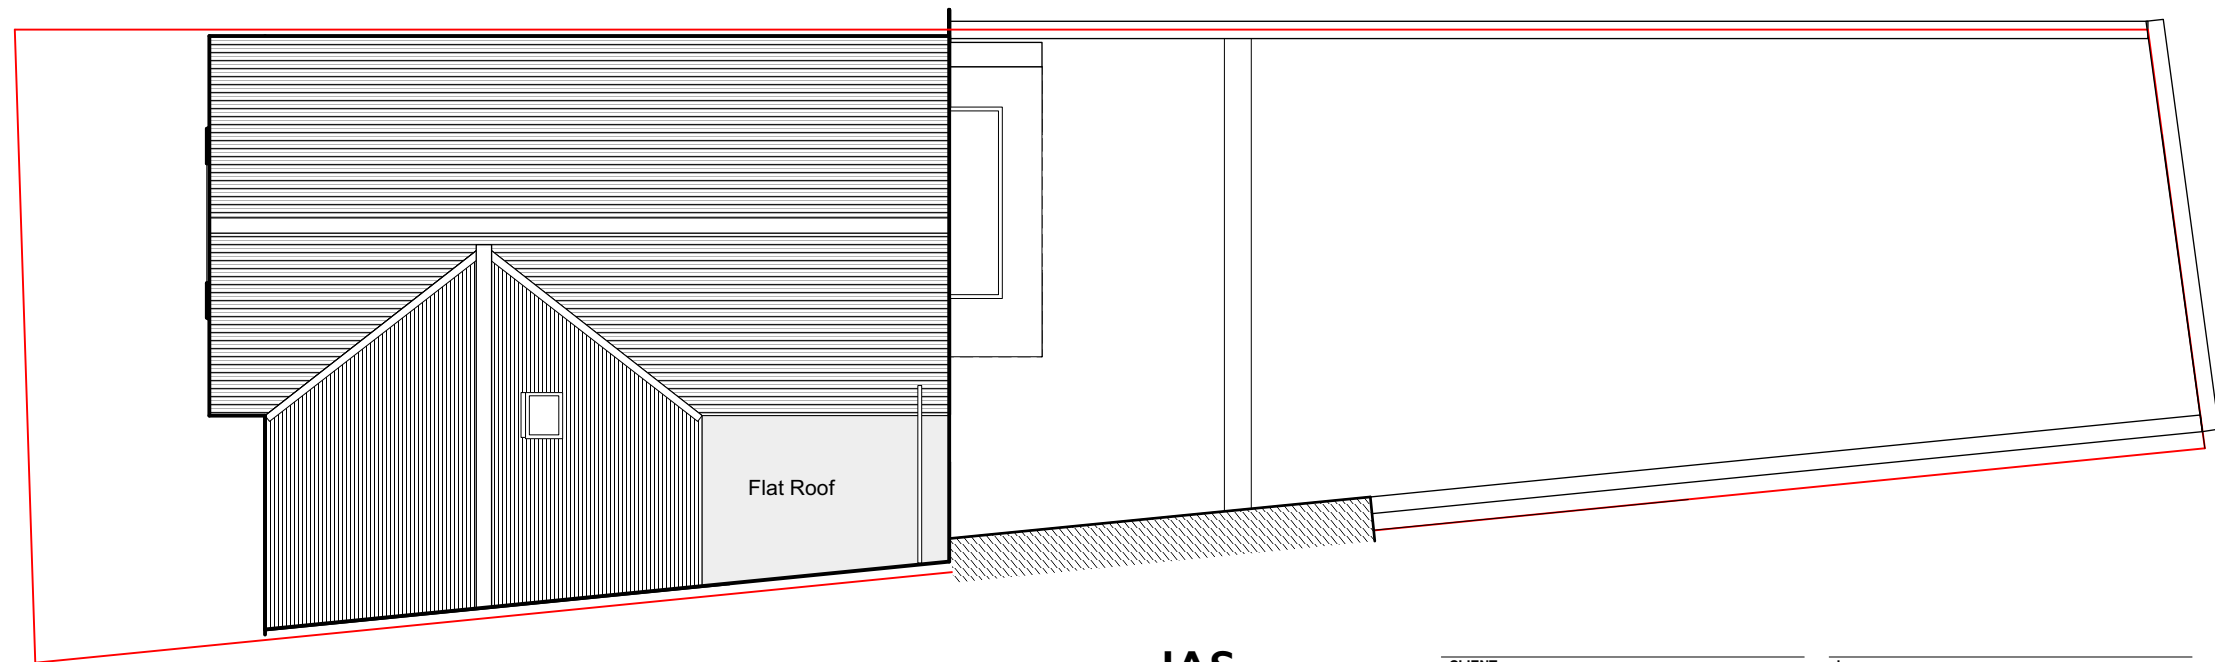

Roof Plan as Existing
1:100 @ A3 / 1:50 @ A1



85a WROTTSLEY ROAD LONDON NW10 5UD
Tel: 07772 143 910 E: jasloan@mac.com

CLIENT	M. Glossop	Issue	Planning
PROJECT	3 King Henry's Road	DRAWING NO.	23/025/002
DRAWING	As titled	DO NOT SCALE FROM THIS DRAWING. ALL DIMENSIONS TO BE CHECKED ON SITE PRIOR TO CONSTRUCTION. ALL COPYRIGHTS RELATING TO THE INFORMATION AND DESIGN WORKS CONTAINED IN THIS DOCUMENT ARE RETAINED BY James A. Sloan / JAS DESIGN	
SCALE	As indicated	DATE	Oct 2023

