




EXISTING FIRST FLOOR PLAN

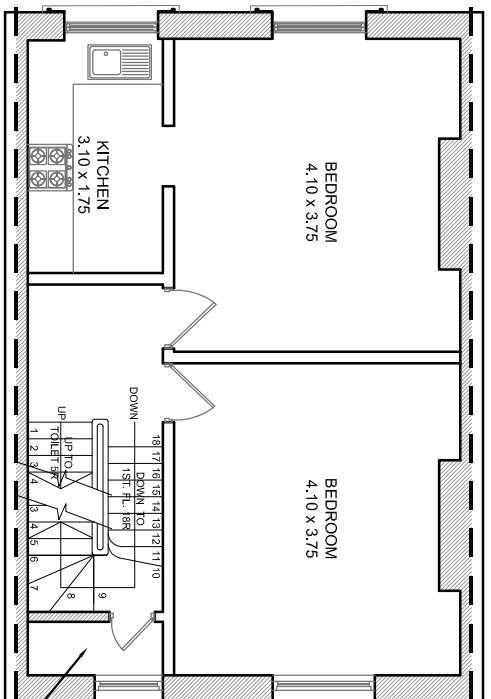


EXISTING SECOND FLOOR PLAN

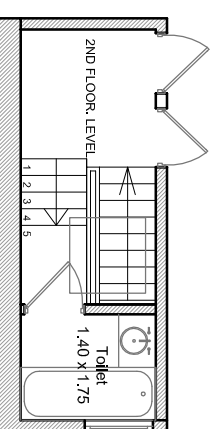


EXISTING TOILET PLAN AT 2 1/2 LEVEL

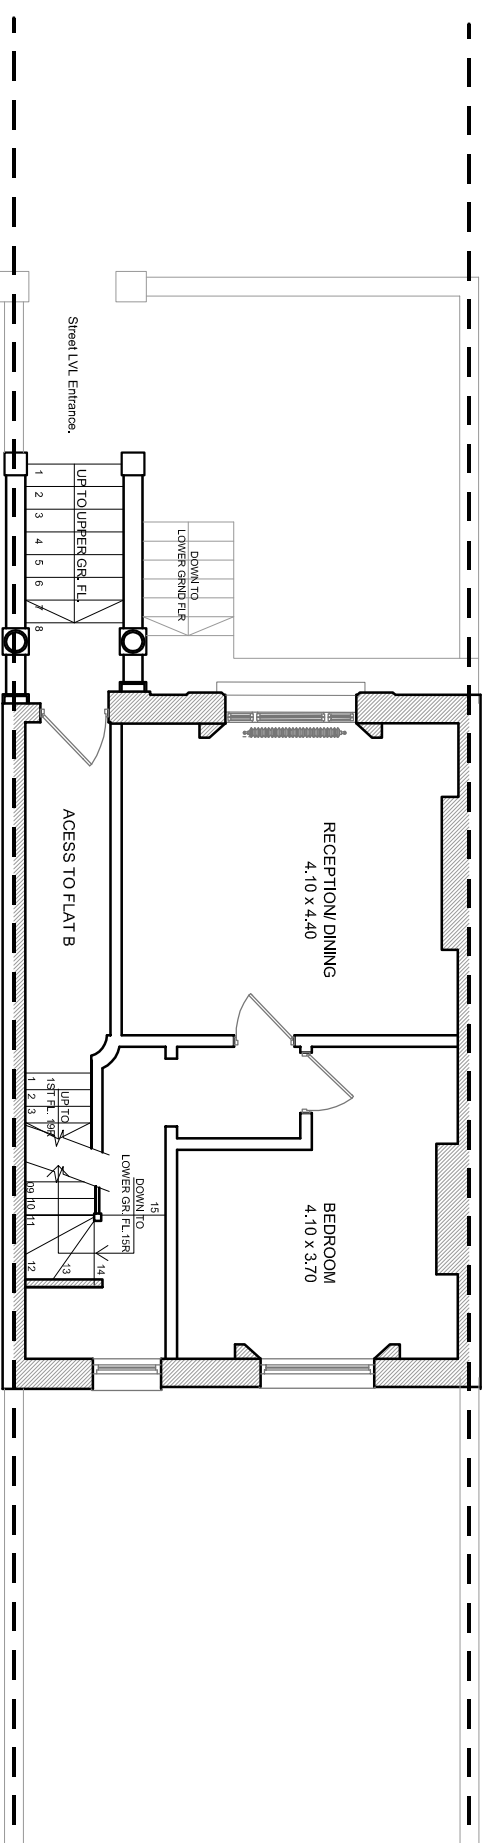

EXISTING UPPER GROUND FLOOR PLAN

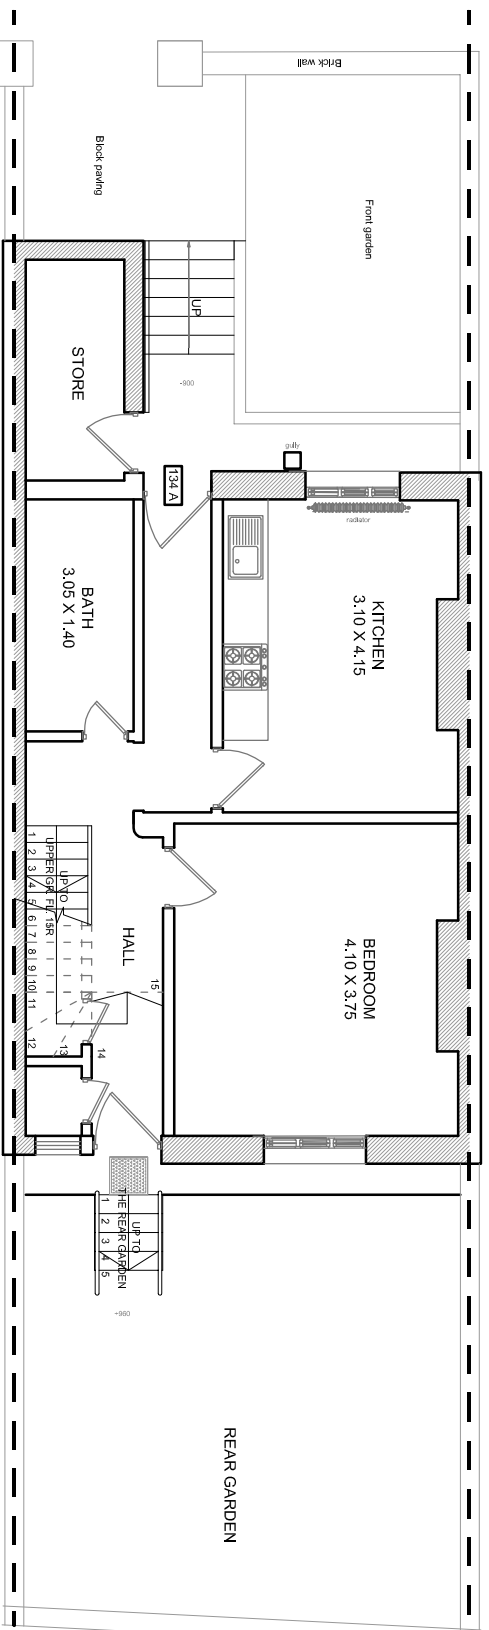

EXISTING LOWER GROUND FLOOR PLAN

 

TITLE:

Full width rear extension at ground floor with internal alteration and addition of rooflights on the main roof

NAME : Mr. Nikit Kohari

PROJECT : 134 BELSIZE RD
NW6 4BG
LONDON



CRUSADER GARDEN
CR0 5UJ
CROYDON
TEL: 07746174705



Fig No : 01

Scale : 1:100@A3

Drawn By: SA

Date : 23-11-23

PLANNING