

LONDON



TUNNELS

The London Tunnels

7. Application Drawings
(Demolition Drawings)

18 December 2023

WilkinsonEyre



00	30/11/2023	FOR PLANNING
Rev	Date	Description

Do not scale. Use figured dimensions only. All dimensions to be checked on site.
 All drawings to be read in conjunction with the engineers' drawings.
 Any discrepancies between consultants drawings to be reported to the architect before any work commences.
 The contractor's attention is drawn to the Health & Safety matters identified in the Health & Safety plan as being potentially hazardous.
 These items should not be considered as a complete and final list.
 The work package contractor's normal Health & Safety obligations still apply when undertaking constructional operations both on and off site.

LEGEND

EXTENT OF THE EXISTING BUILDINGS TO BE DEMOLISHED

Issue Status

FOR PLANNING

Drawn By: KS Checked By: JS


Client
THE LONDON TUNNELS PLC

LONDON TUNNELS

WilkinsonEyre

Wilkinson Eyre Architects
 33 Bowling Green Lane, London
 EC1R 0BJ, United Kingdom

+44 (0) 20 7608 7900 T
 +44 (0) 20 7608 7901 F
 www.wilkinsoneye.com

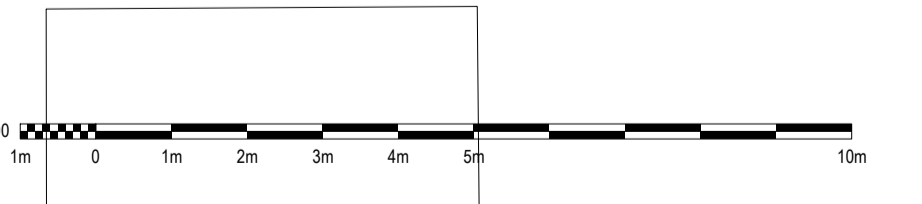

Project
THE LONDON TUNNELS

Drawing Title
FURNIVAL STREET - DEMOLITION - SITE PLAN

Scale at A1
1:100

Drawing and CAD File Number
01820 - WEA - 01 - RF - PD - A - 0150

Rev
00



Rev	Date	Description
00	30/11/2023	FOR PLANNING

Do not scale. Use figured dimensions only. All dimensions to be checked on site.
 All drawings to be read in conjunction with the engineers' drawings.

Any discrepancies between consultants drawings to be reported to the architect before any work commences.
 The contractor's attention is drawn to the Health & Safety matters identified in the Health & Safety plan as being potentially hazardous.
 These items should not be considered as a complete and final list.

The work package contractor's normal Health & Safety obligations still apply when undertaking constructional operations both on and off site.

LEGEND

[-] EXTENT OF THE EXISTING BUILDINGS TO BE DEMOLISHED

Issue Status

FOR PLANNING

Drawn By: KS
 Checked By: JS

Client
 THE LONDON
 TUNNELS PLC

WilkinsonEyre

Wilkinson Eyre Architects
 33 Bowling Green Lane, London
 EC1R 0BJ, United Kingdom

+44 (0) 20 7608 7900 T
 +44 (0) 20 7608 7901 F
 www.wilkinsoneye.com

Project
 THE LONDON TUNNELS


Drawing Title
 FURNIVAL STREET - DEMOLITION - L00 PLAN

Scale at A1
 1:100

Drawing and CAD File Number
 01820 - WEA - 01 - 00 - PD - A - 0151

Rev
 00

© Wilkinson Eyre Architects Ltd

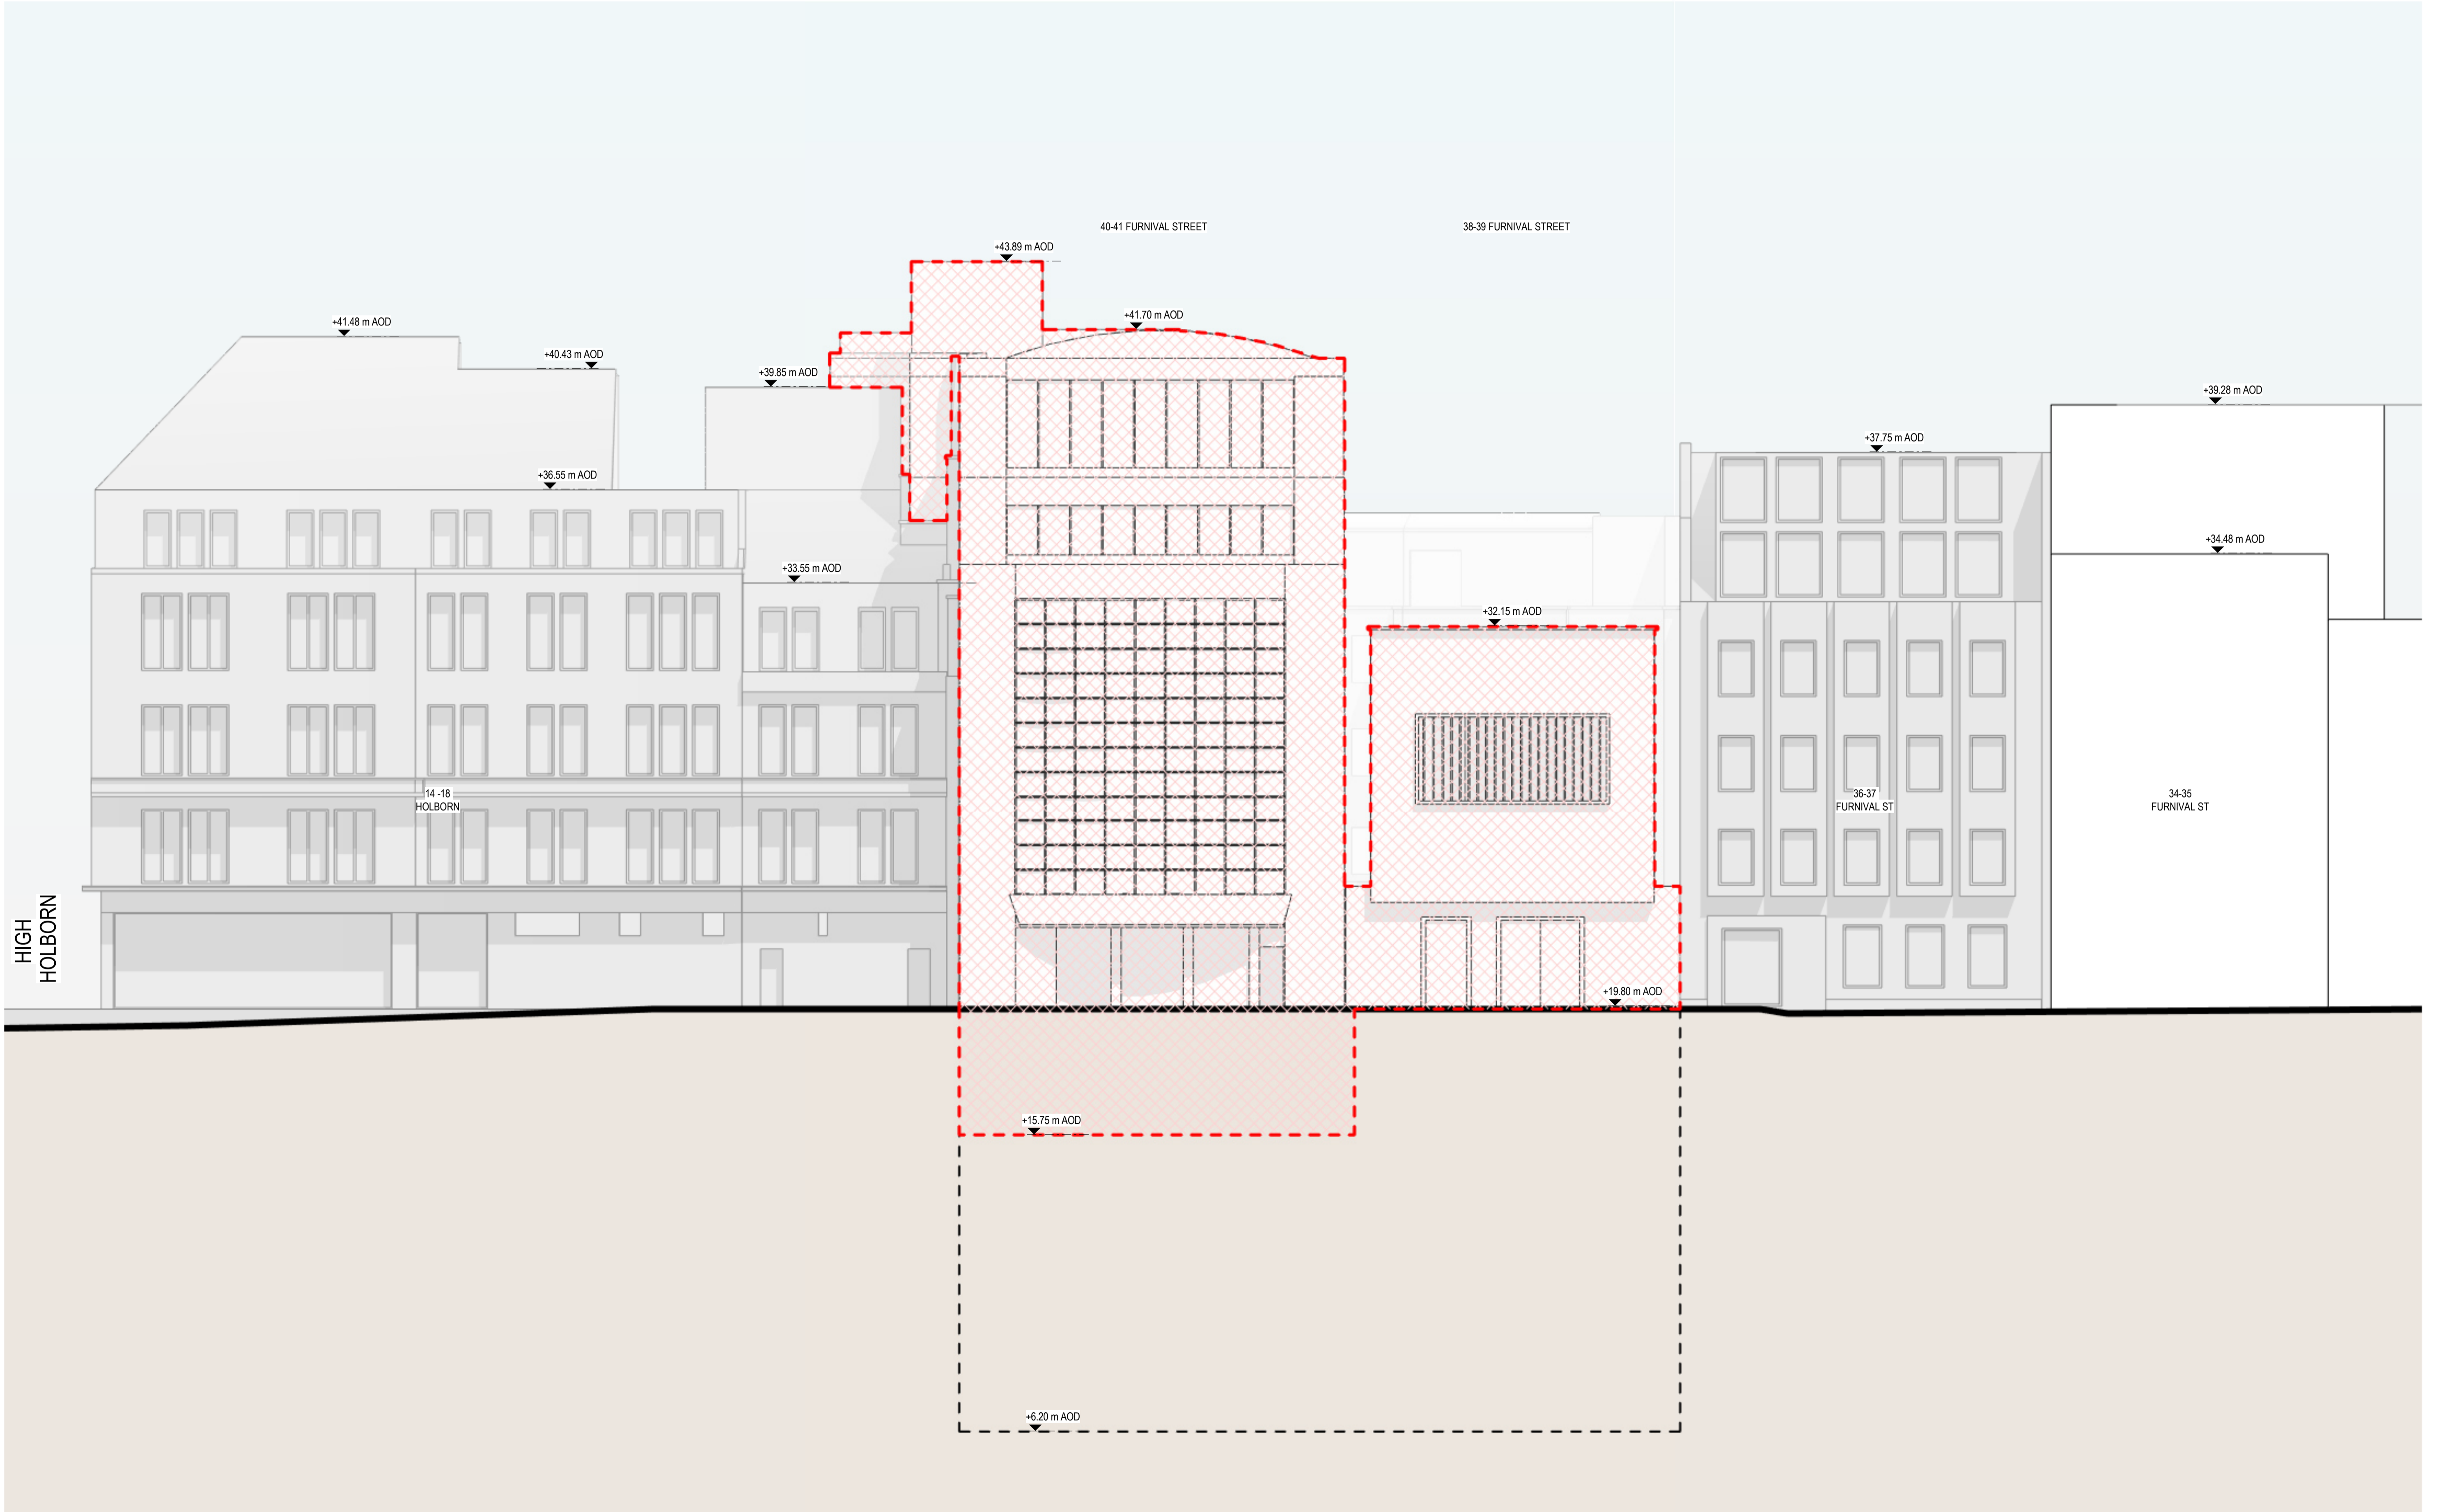

00	30/11/2023	FOR PLANNING
01	15/12/2023	FOR PLANNING
Rev	Date	Description

Do not scale. Use figured dimensions only. All dimensions to be checked on site
 All drawings to be read in conjunction with the engineers' drawings.

Any discrepancies between consultants drawings to be reported to the architect before any work commences.
 The contractor's attention is drawn to the Health & Safety matters identified in the Health & Safety plan as being potentially hazardous.
 These items should not be considered as a complete and final list.

The work package contractor's normal Health & Safety obligations still apply when undertaking constructional operations both on and off site.

LEGEND


- EXTENT OF DEMOLITION
- EXTENT OF EXCAVATION

Issue Status

FOR PLANNING

Drawn By: DC Checked By: JS

Client
THE LONDON TUNNELS PLC

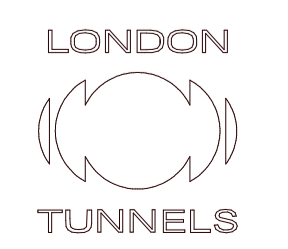

WilkinsonEyre

Wilkinson Eyre Architects
 33 Bowling Green Lane, London
 EC1R 0BJ, United Kingdom

+44 (0) 20 7608 7900 T
 +44 (0) 20 7608 7901 F
 www.wilkinsoneyre.com

Project
THE LONDON TUNNELS

Drawing Title
FURNIVAL STREET - DEMOLITION - WEST ELEVATION


Scale at A1
1:100

Drawing and CAD File Number
01820 - WEA - 01 - W - PD - A - 0152

Rev
01

© Wilkinson Eyre Architects Ltd

- PLAN LEGEND**
- ▨ DEMOLITION
 - ▧ LOWERED SLAB 1
 - ▩ LOWERED SLAB 2
 - ▨ ASSUMED RC WALLS
 - UNSURVEYED / OUT OF SCOPE

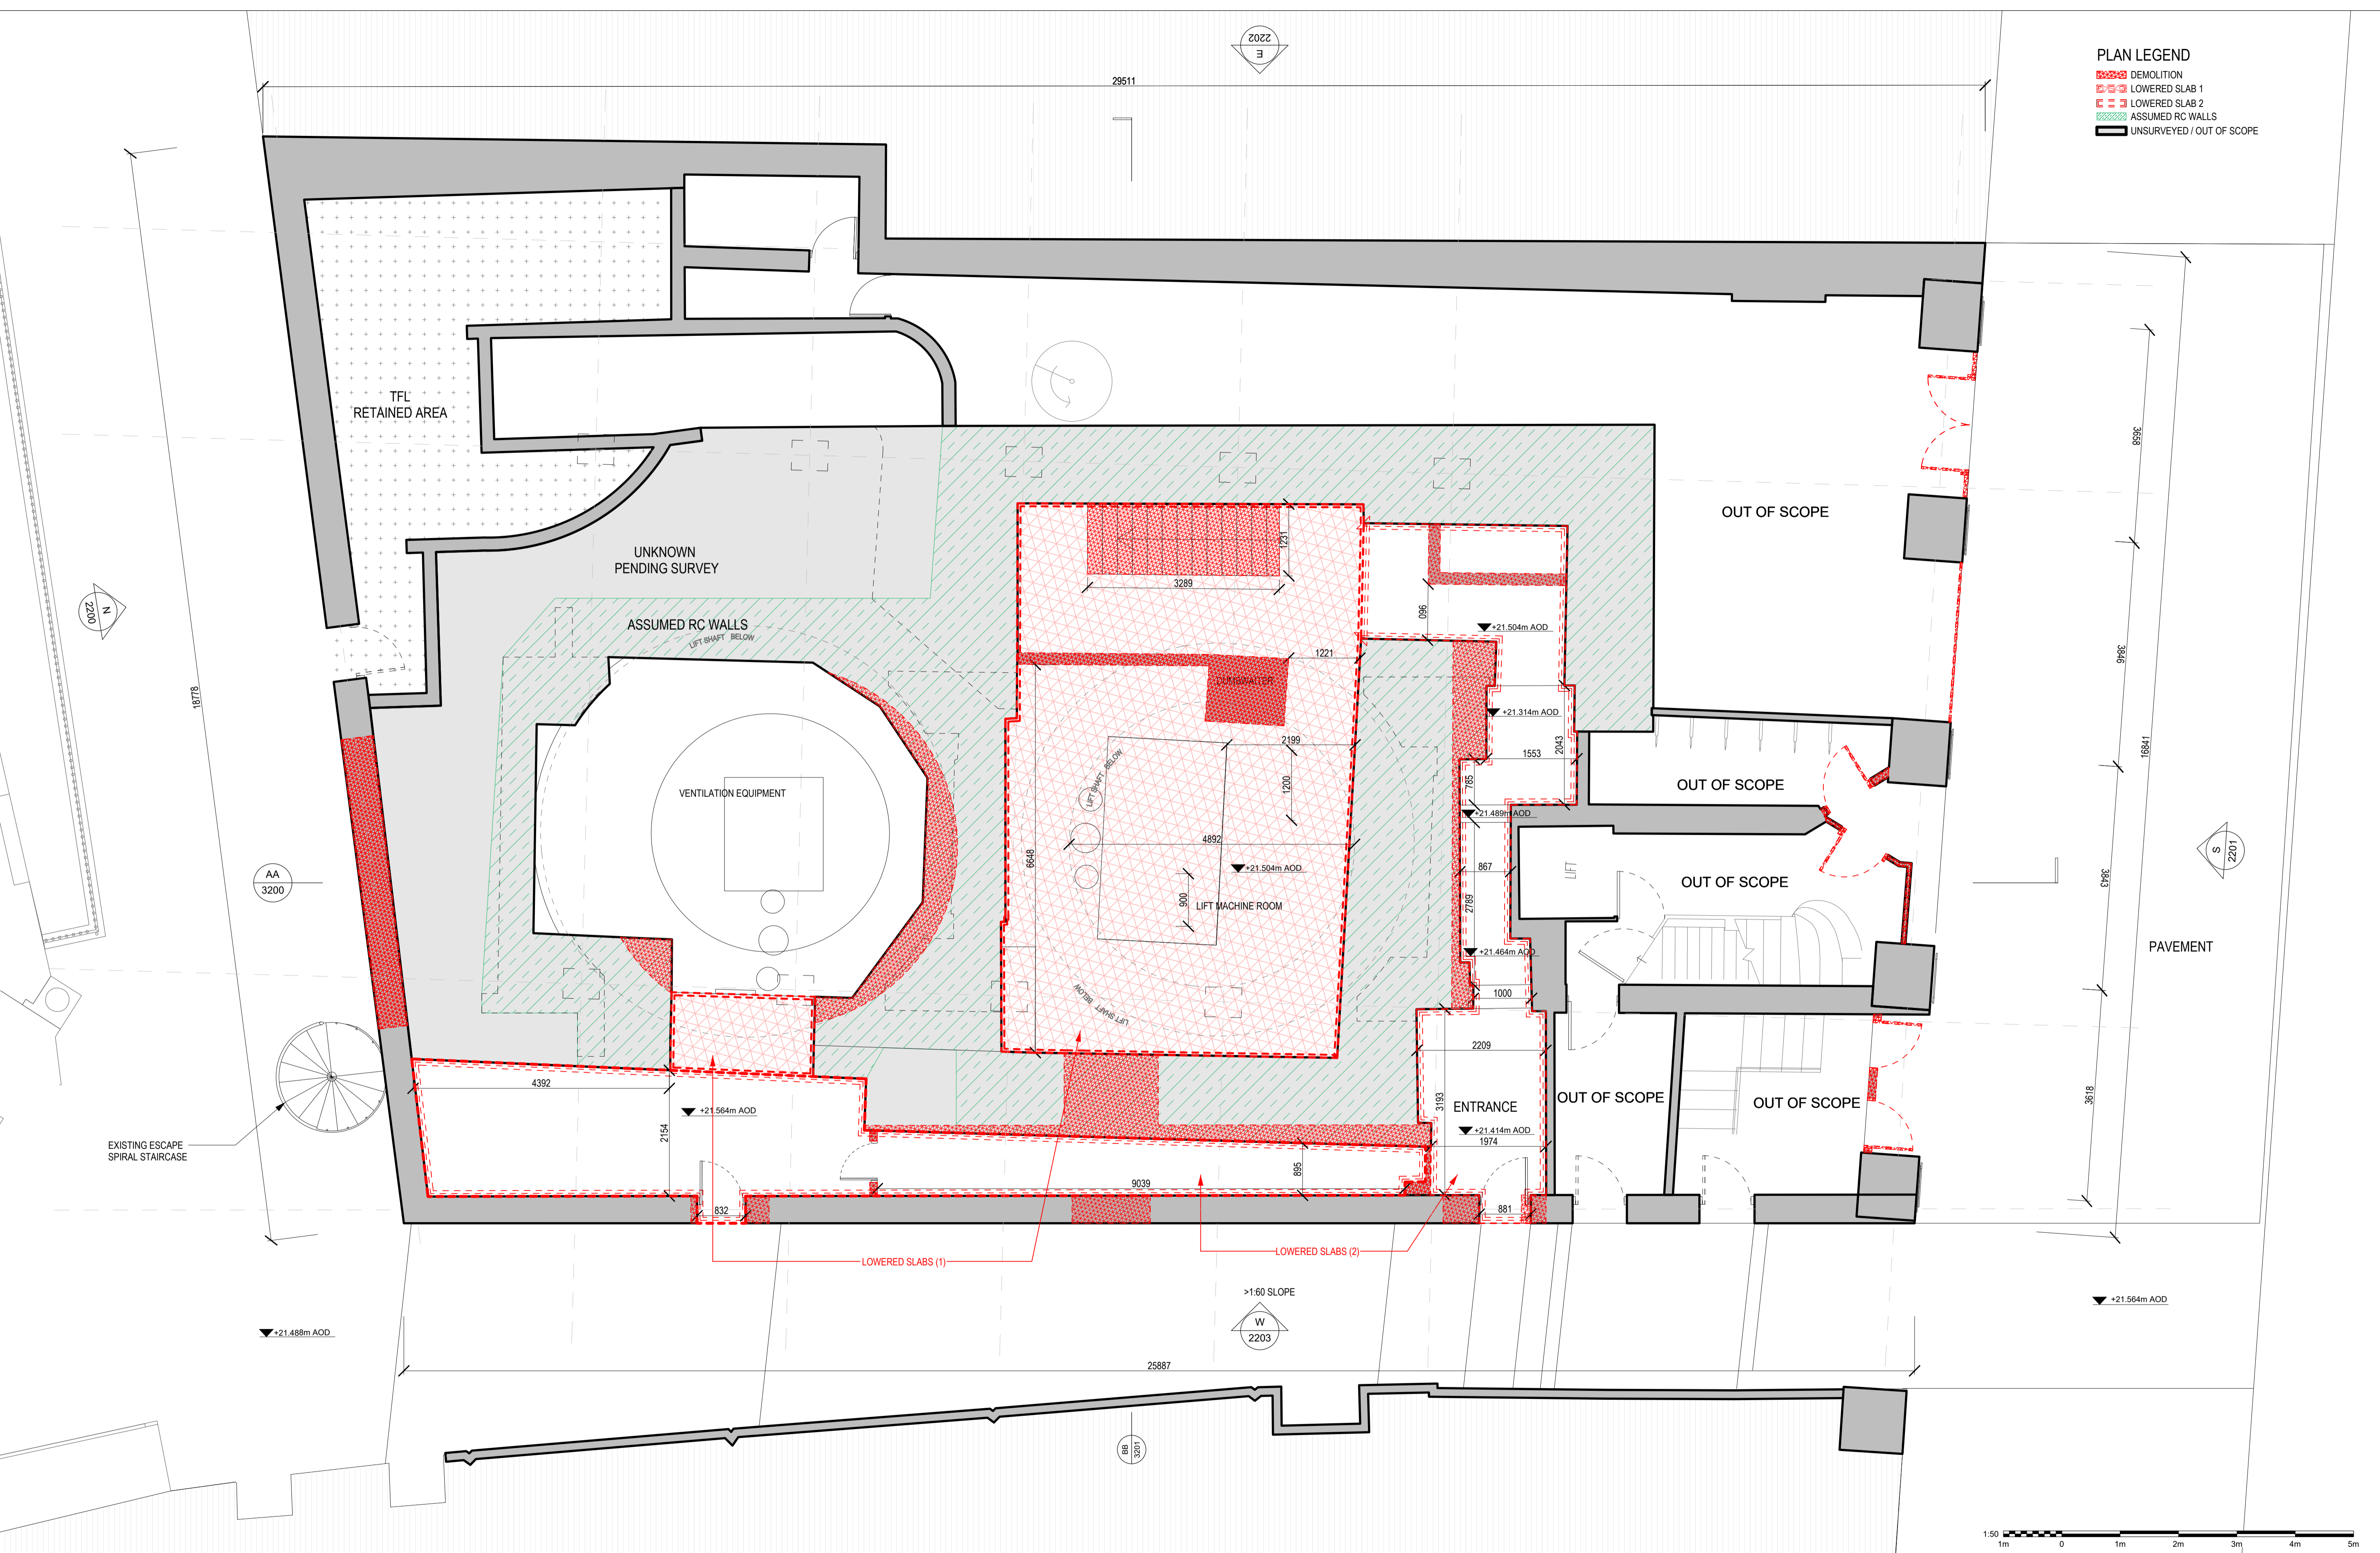


Rev	Date	Description
00	30.11.2023	FOR PLANNING

Do not scale. Use figured dimensions only. All dimensions to be checked on site.
 All drawings to be read in conjunction with the engineers' drawings.
 Any discrepancies between consultants drawings to be reported to the architect before any work commences.
 The contractor's attention is drawn to the Health & Safety matters identified in the Health & Safety plan as being potentially hazardous.
 These items should not be considered as a complete and final list.
 The work package contractor's normal Health & Safety obligations still apply when undertaking constructional operations both on and off site.

N

FOR PLANNING

Issue Status
 Client
THE LONDON TUNNELS PLC

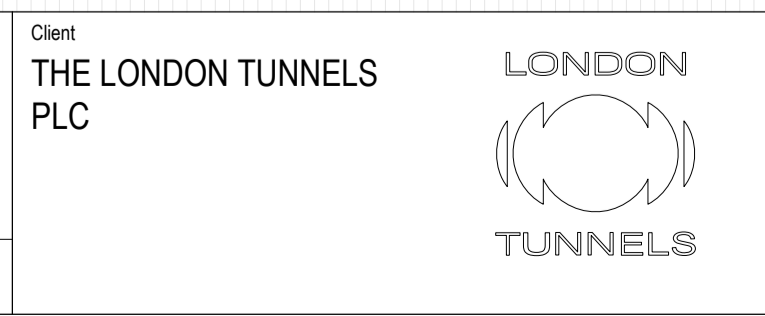

WilkinsonEyre
 Wilkinson Eyre Architects
 33 Bowling Green Lane, London
 EC1R 0BJ, United Kingdom
 +44 (0) 20 7608 7900 T
 +44 (0) 20 7608 7901 F
 www.wilkinsonseyre.com

Project **THE LONDON TUNNELS**
 Drawing Title **FULWOOD PLACE - DEMOLITION - L00 PLAN**
 Scale at A1 1:50
 Drawing and CAD File Number 01820-WEA-02-00-PD-A-0250
 Rev 00

EXISTING VENTILATION STRUCTURE

EXISTING PIPE USE UNKNOWN

EXISTING BLOCKED WINDOW

INDICATIVE NEIGHBOURING BUILDING EXTENTS

F.F.L. +27.100M AOD
FULWOOD PL -
LEVEL 01

F.F.L. +24.300M AOD
FULWOOD PL -
LEVEL MZ

F.F.L. +21.564M AOD
FULWOOD PL -
LEVEL 00 EXTERNAL

2.81

2.72

6501


932

2298

5562

4254


4077

 

Rev	Date	Description
00	30.11.2023	FOR PLANNING

Do not scale. Use figured dimensions only. All dimensions to be checked on site.
 All drawings to be read in conjunction with the engineers' drawings.
 Any discrepancies between consultants drawings to be reported to the architect before any work commences.
 The contractor's attention is drawn to the Health & Safety matters identified in the Health & Safety plan as being potentially hazardous.
 These items should not be considered as a complete and final list.
 The work package contractor's normal Health & Safety obligations still apply when undertaking constructional operations both on and off site.

Issue Status
FOR PLANNING
 Drawn By GG Checked By JS

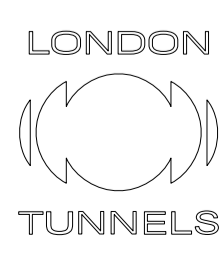Client
THE LONDON TUNNELS PLC


WilkinsonEyre
 Wilkinson Eyre Architects
 33 Bowling Green Lane, London
 EC1R 0BJ, United Kingdom
 +44 (0) 20 7608 7900 T
 +44 (0) 20 7608 7901 F
 www.wilkinsoneye.com

Project **THE LONDON TUNNELS**
 Drawing Title **FULWOOD PLACE - DEMOLITION - NORTH ELEVATION**
 Scale at A1 **1:50** Drawing and CAD File Number **01820-WEA-02-N-PD-A-0251** Rev **00**

PLAN LEGEND
 DEMOLITION




INDICATIVE NEIGHBOURING BUILDING EXTENTS

F.F.L. +27.100M AOD FULWOOD PL - LEVEL 01
 F.F.L. +24.300M AOD FULWOOD PL - LEVEL MZ
 F.F.L. +21.564M AOD FULWOOD PL - LEVEL 00 EXTERNAL

Rev	Date	Description
00	30.11.2023	FOR PLANNING


Do not scale. Use figured dimensions only. All dimensions to be checked on site.
 All drawings to be read in conjunction with the engineers' drawings.
 Any discrepancies between consultants drawings to be reported to the architect before any work commences.
 The contractor's attention is drawn to the Health & Safety matters identified in the Health & Safety plan as being potentially hazardous.
 These items should not be considered as a complete and final list.
 The work package contractor's normal Health & Safety obligations still apply when undertaking constructional operations both on and off site.

Issue Status
FOR PLANNING
 Drawn By GG Checked By JS

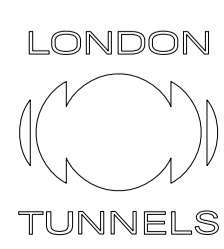
Client
THE LONDON TUNNELS PLC


WilkinsonEyre
 Wilkinson Eyre Architects
 33 Bowling Green Lane, London EC1R 0BJ, United Kingdom
 +44 (0) 20 7608 7900 T
 +44 (0) 20 7608 7901 F
 www.wilkinsonseyre.com

Project **THE LONDON TUNNELS**
 Drawing Title **FULWOOD PLACE - DEMOLITION - SOUTH ELEVATION**
 Scale at A1 **1:50**
 Drawing and CAD File Number **01820-WEA-02-S-PD-A-0252**
 Rev **00**

 


PLAN LEGEND
 DEMOLITION

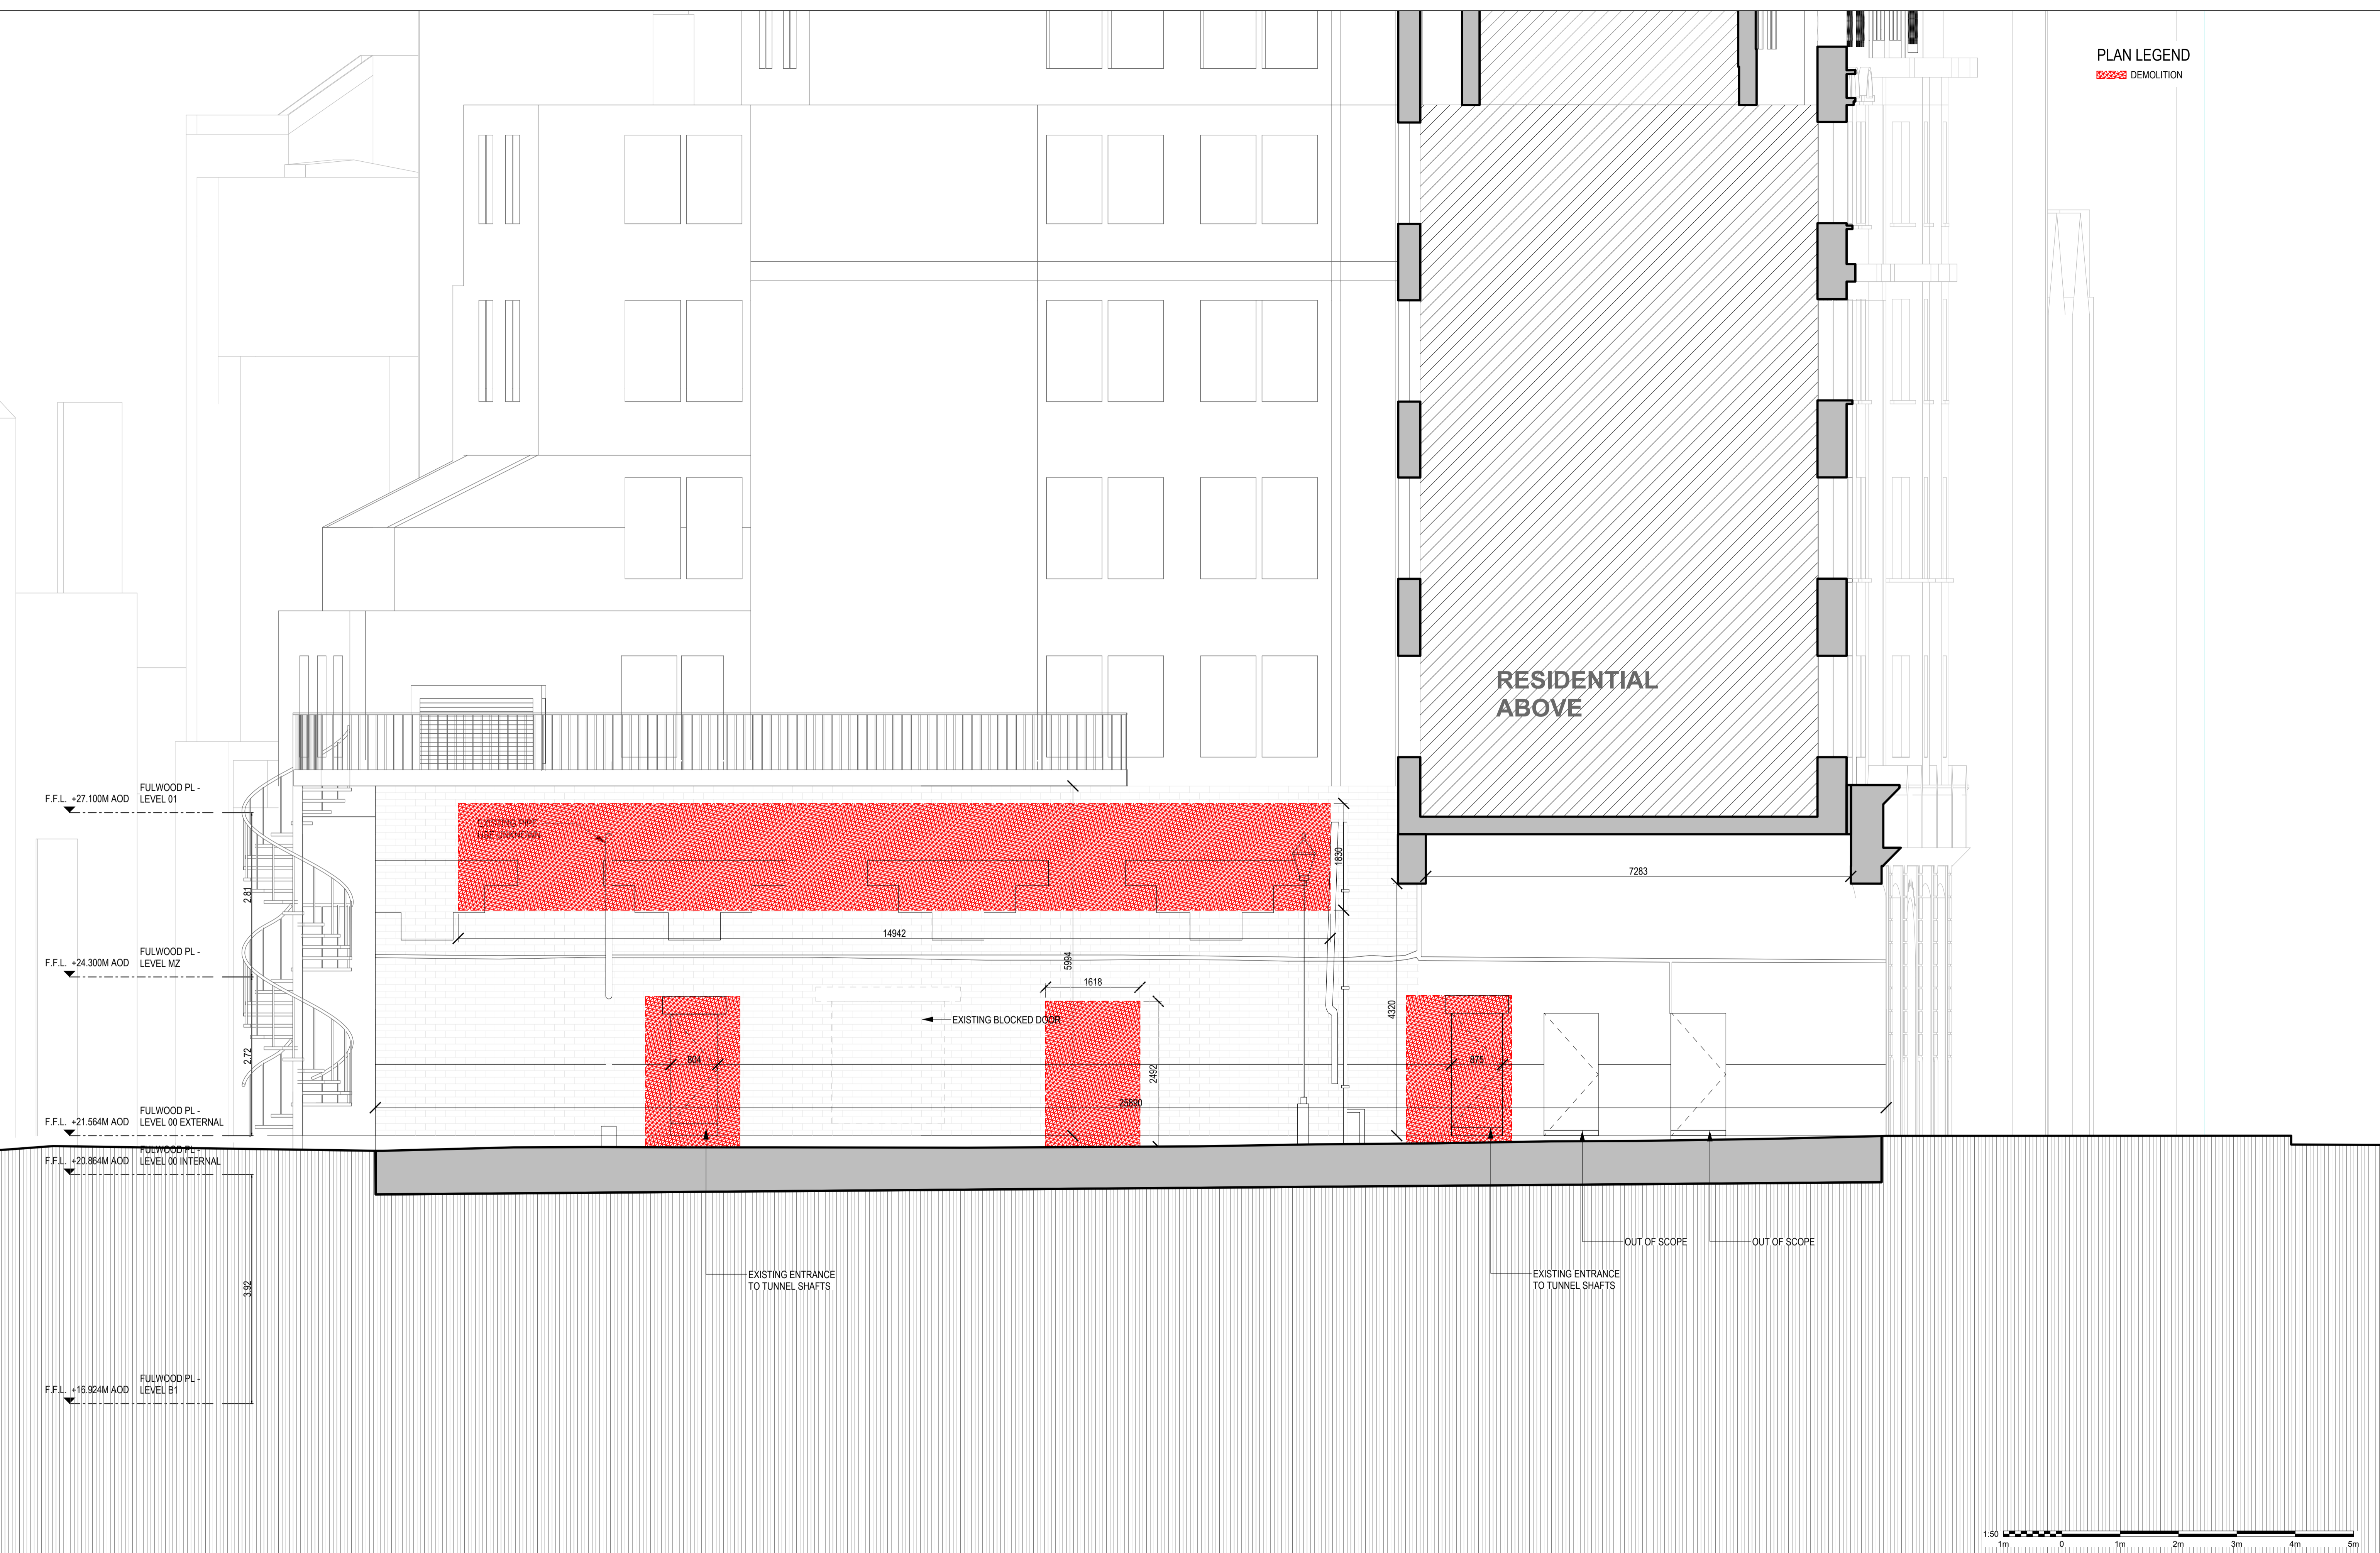

Rev	Date	Description
00	30.11.2023	FOR PLANNING


Do not scale. Use figured dimensions only. All dimensions to be checked on site.
 All drawings to be read in conjunction with the engineers' drawings.
 Any discrepancies between consultants drawings to be reported to the architect before any work commences.
 The contractor's attention is drawn to the Health & Safety matters identified in the Health & Safety plan as being potentially hazardous.
 These items should not be considered as a complete and final list.
 The work package contractor's normal Health & Safety obligations still apply when undertaking constructional operations both on and off site.

Issue Status
FOR PLANNING
 Drawn By GG Checked By JS

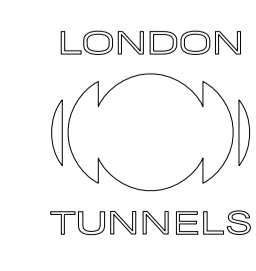
Client
THE LONDON TUNNELS PLC


WilkinsonEyre
 Wilkinson Eyre Architects
 33 Bowling Green Lane, London EC1R 0BJ, United Kingdom
 +44 (0) 20 7608 7900 T
 +44 (0) 20 7608 7901 F
 www.wilkinsoneye.com

Project **THE LONDON TUNNELS**
 Drawing Title **FULWOOD PLACE - DEMOLITION - WEST ELEVATION**
 Scale at A1 **1:50**
 Drawing and CAD File Number **01820-WEA-02-W-PD-A-0253**
 Rev **00**

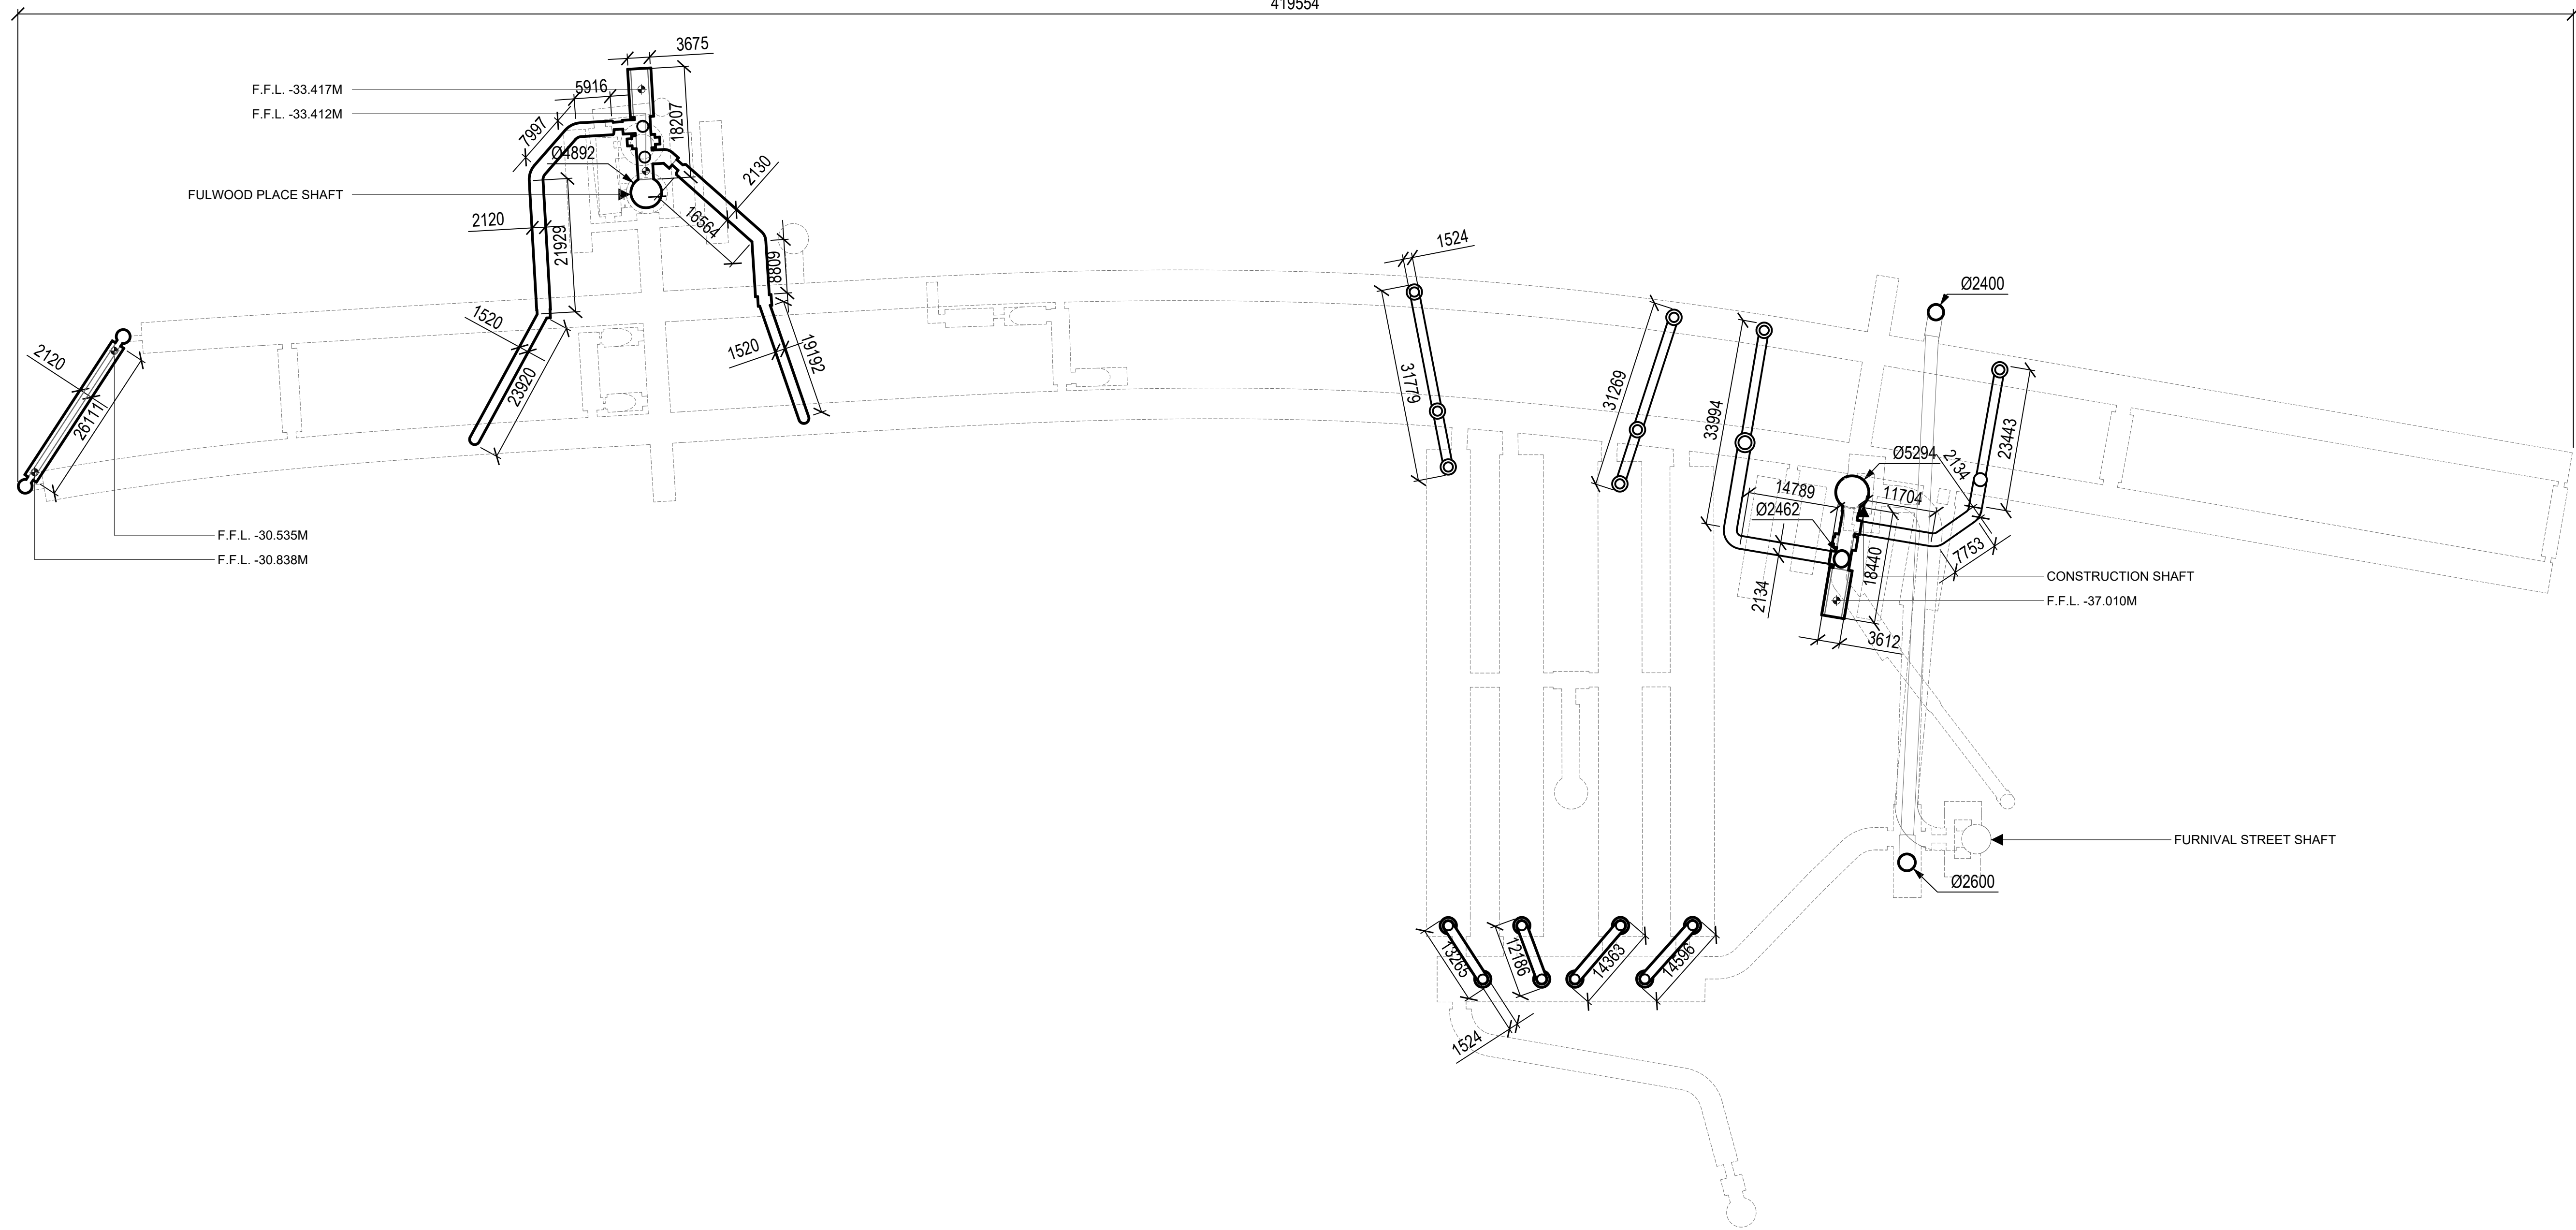

INDICATIVE ELEVATION
(NOT TO SCALE)

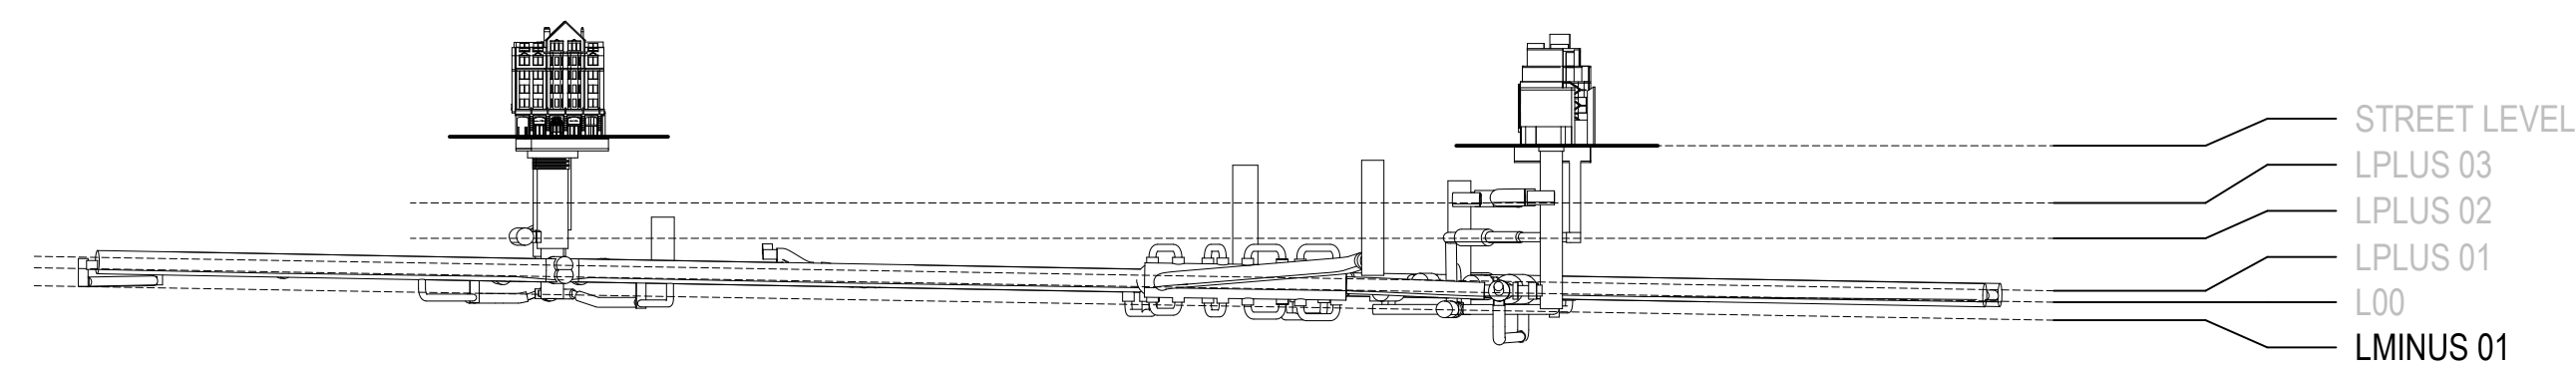

DEMOLITION

NOTE: LEVELS NOT ACCORDING TO OSM DATUM, REFER TO GENERAL NOTES


NOTE: REFER TO COST CONSULTANTS INFORMATION REGARDING AREAS



Rev	Date	Description
00	30/11/2023	FOR PLANNING

Do not scale. Use figured dimensions only. All dimensions to be checked on site. All drawings to be read in conjunction with the engineers' drawings. Any discrepancies between consultants drawings to be reported to the architect before any work commences. The contractor's attention is drawn to the Health & Safety matters identified in the Health & Safety plan as being potentially hazardous. These items should not be considered as a complete and final list. The work package contractor's normal Health & Safety obligations still apply when undertaking constructional operations both on and off site.

Notes:
All FFLs have been measured relative to the ground floor level of the Furnival Street building, which has been assigned a value of '00.00m'. Note this does not relate to Ordnance Datum levels at this stage.
Geometry shown for the tunnels and associated above ground structures is taken from the point cloud survey, with a tolerance of +50mm at this stage.
Geometry shown is not to be relied upon for determining the external extent of below ground structures, as this has not been determined at this stage.
Alignment of tunnel geometry with OS Map data is approximate at this stage, and is subject to more accurate survey data in future.

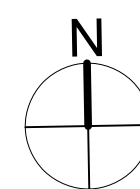

Issue Status
FOR PLANNING
Drawn By: QX
Checked By: JS

Client
THE LONDON TUNNELS PLC




WilkinsonEyre


Wilkinson Eyre Architects
33 Bowling Green Lane, London EC1R 0BJ, United Kingdom
+44 (0) 20 7608 7900 T
+44 (0) 20 7608 7901 F
www.wilkinsonseyre.com

Project THE LONDON TUNNELS		
Drawing Title TUNNELS - DEMOLITION - LMINUS 01 PLAN		
Scale at A1 1:600 Scale at A3 1:1200	Drawing and CAD File Number 01820-WEA-03-M1-PD-A-0349	Rev 00

419554

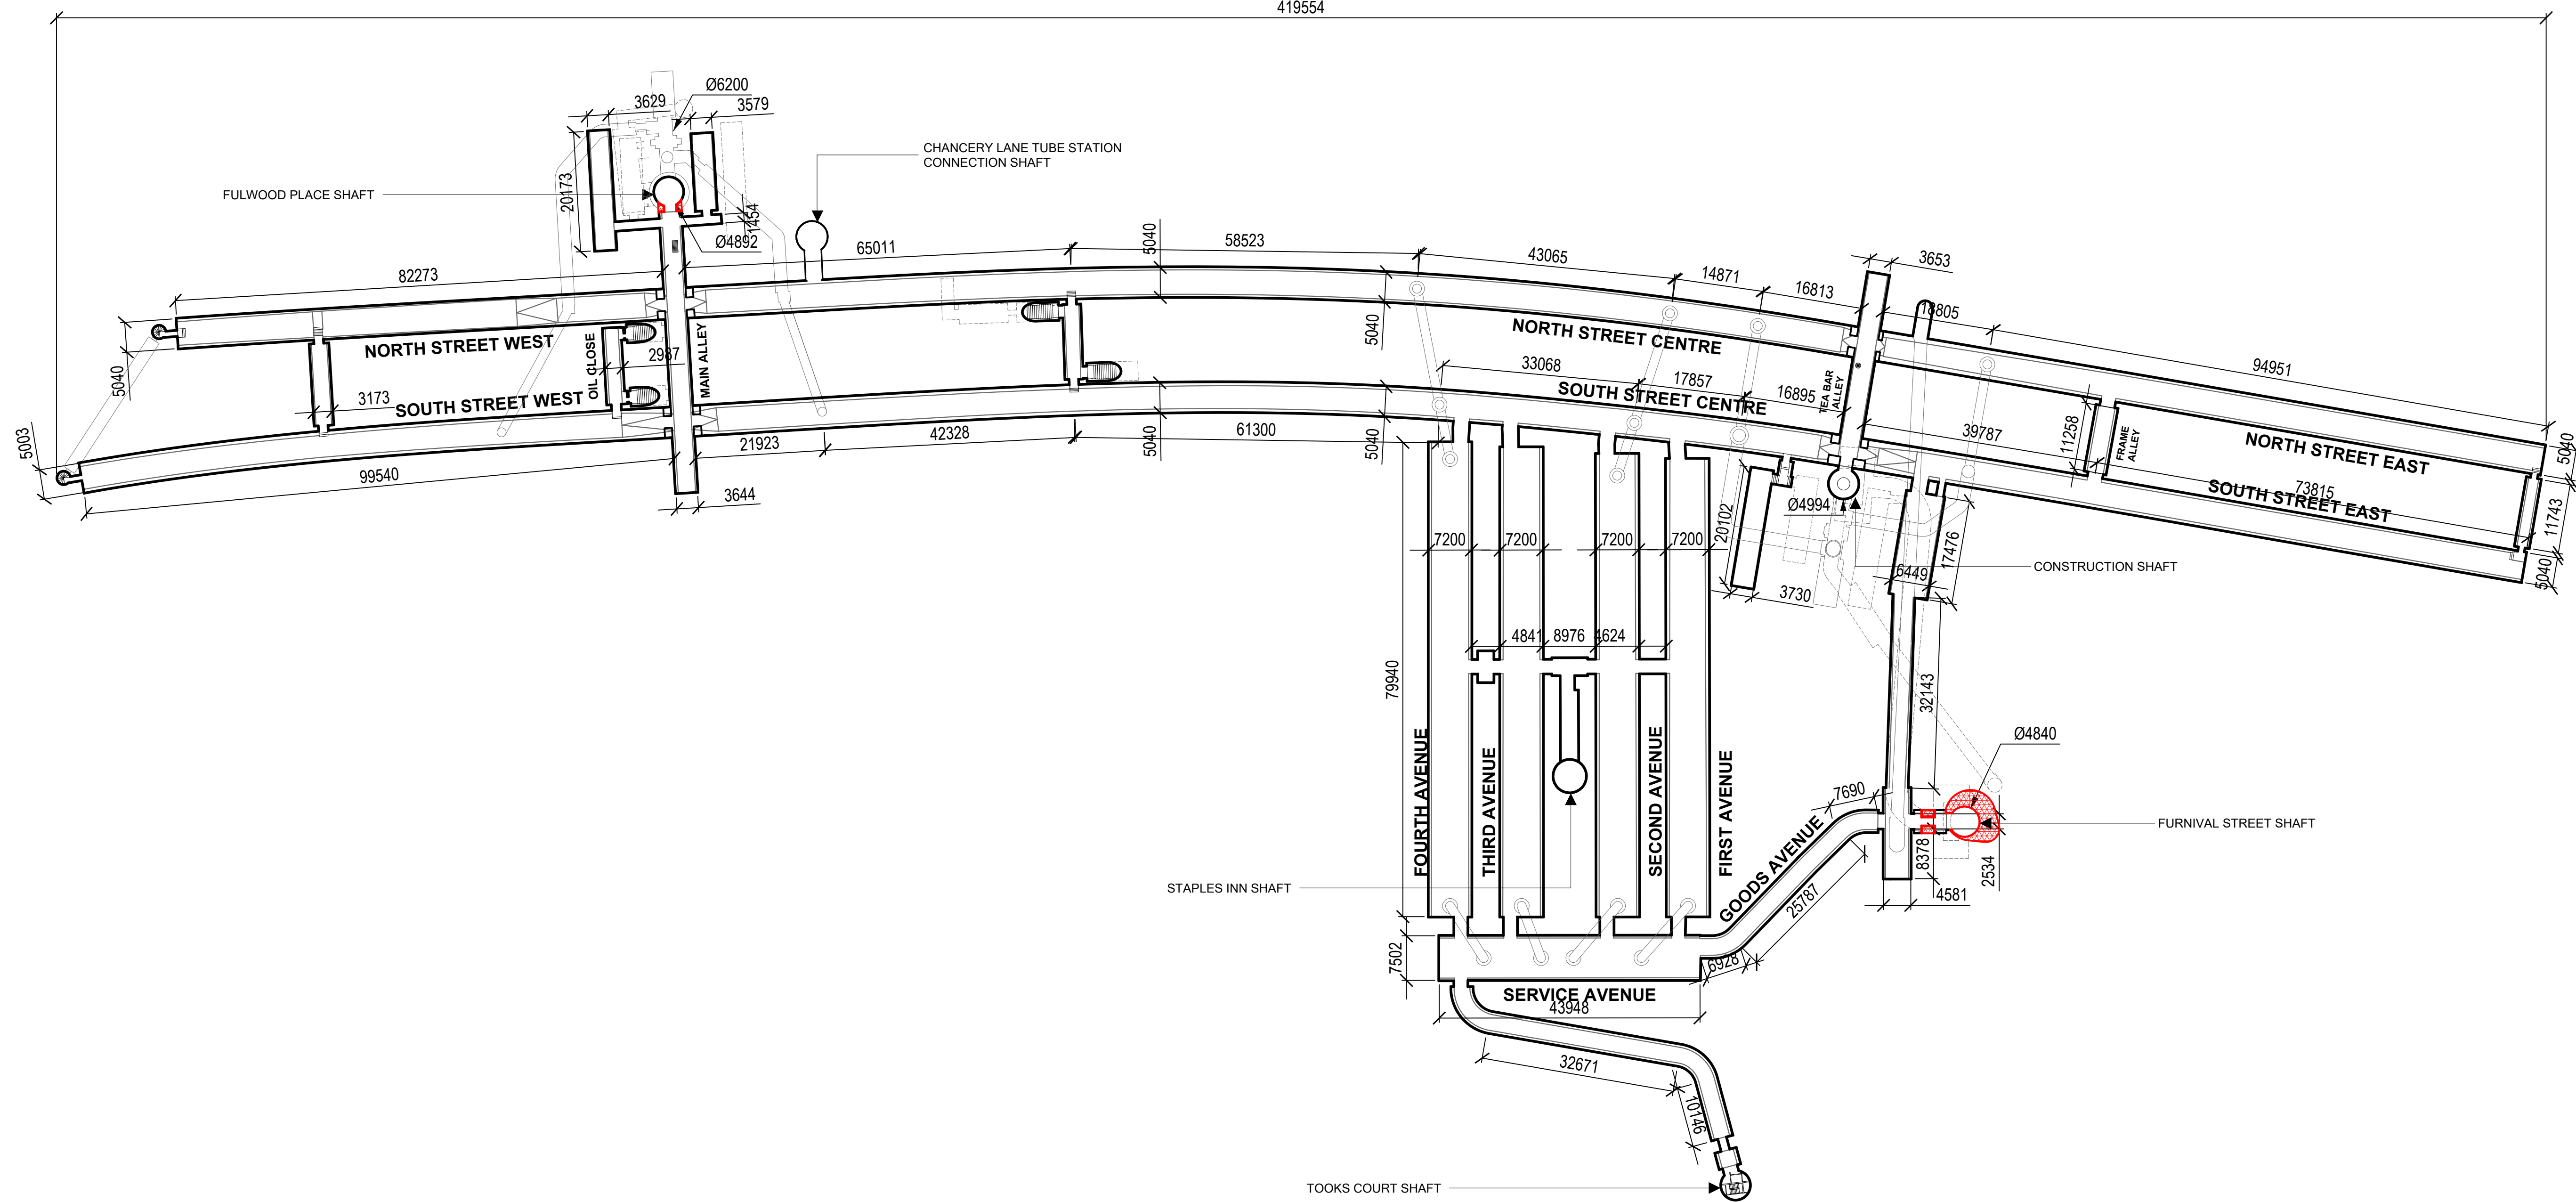


INDICATIVE ELEVATION
(NOT TO SCALE)

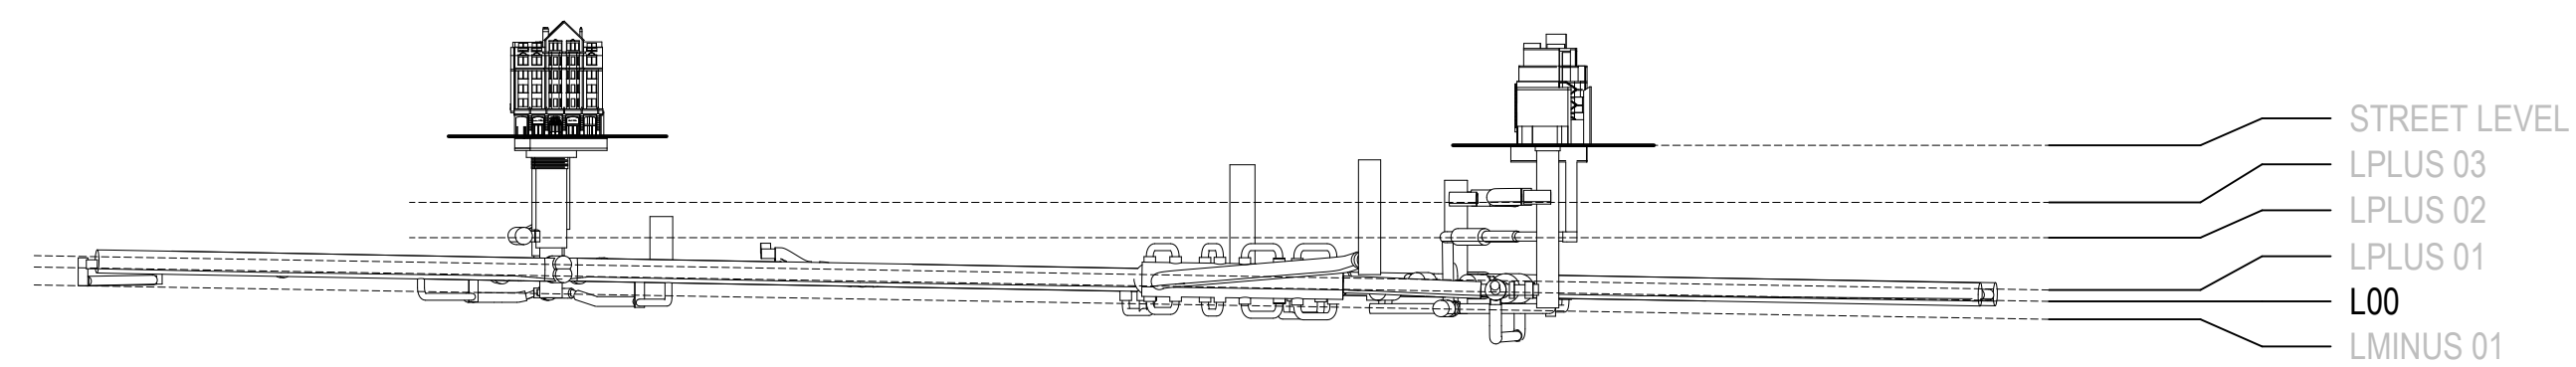

DEMOLITION

NOTE: LEVELS NOT ACCORDING TO OSM DATUM, REFER TO GENERAL NOTES

NOTE: REFER TO COST CONSULTANTS INFORMATION REGARDING AREAS

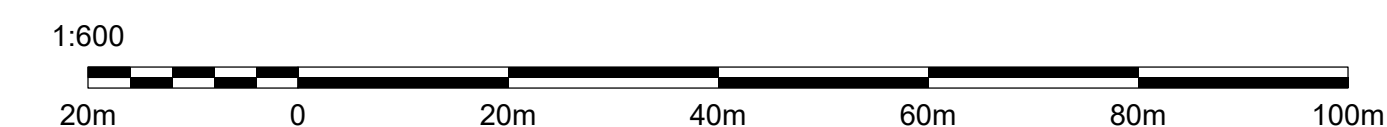

Rev	Date	Description
00	30/11/2023	FOR PLANNING

Do not scale. Use figured dimensions only. All dimensions to be checked on site. All drawings to be read in conjunction with the engineers' drawings.

Any discrepancies between consultants drawings to be reported to the architect before any work commences. The contractor's attention is drawn to the Health & Safety matters identified in the Health & Safety plan as being potentially hazardous. These items should not be considered as a complete and final list. The work package contractor's normal Health & Safety obligations still apply when undertaking constructional operations both on and off site.


Notes:

All FFLs have been measured relative to the ground floor level of the Furnival Street building, which has been assigned a value of '00.00m'. Note this does not relate to Ordnance Datum levels at this stage.

Geometry shown for the tunnels and associated above ground structures is taken from the point cloud survey, with a tolerance of +/- 50mm at this stage.

Geometry shown is not to be relied upon for determining the external extent of below ground structures, as this has not been determined at this stage.

Alignment of tunnel geometry with OS Map data is approximate at this stage, and is subject to more accurate survey data in future.

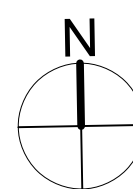

Issue Status

FOR PLANNING


Drawn By

Checked By

QX JS

Client

THE LONDON TUNNELS PLC

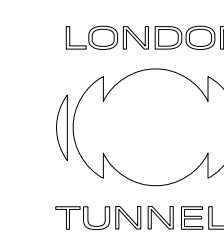

WilkinsonEyre

Wilkinson Eyre Architects
33 Bowling Green Lane, London
EC1R 0BJ, United Kingdom

+44 (0) 20 7608 7900 T
+44 (0) 20 7608 7901 F
www.wilkinsoneye.com

Project THE LONDON TUNNELS


Drawing Title TUNNELS - DEMOLITION - L00 PLAN

Scale at A1 1:600


Drawing and CAD File Number 01820-WEA-03-00-PD-A-0350

Rev 00

419554

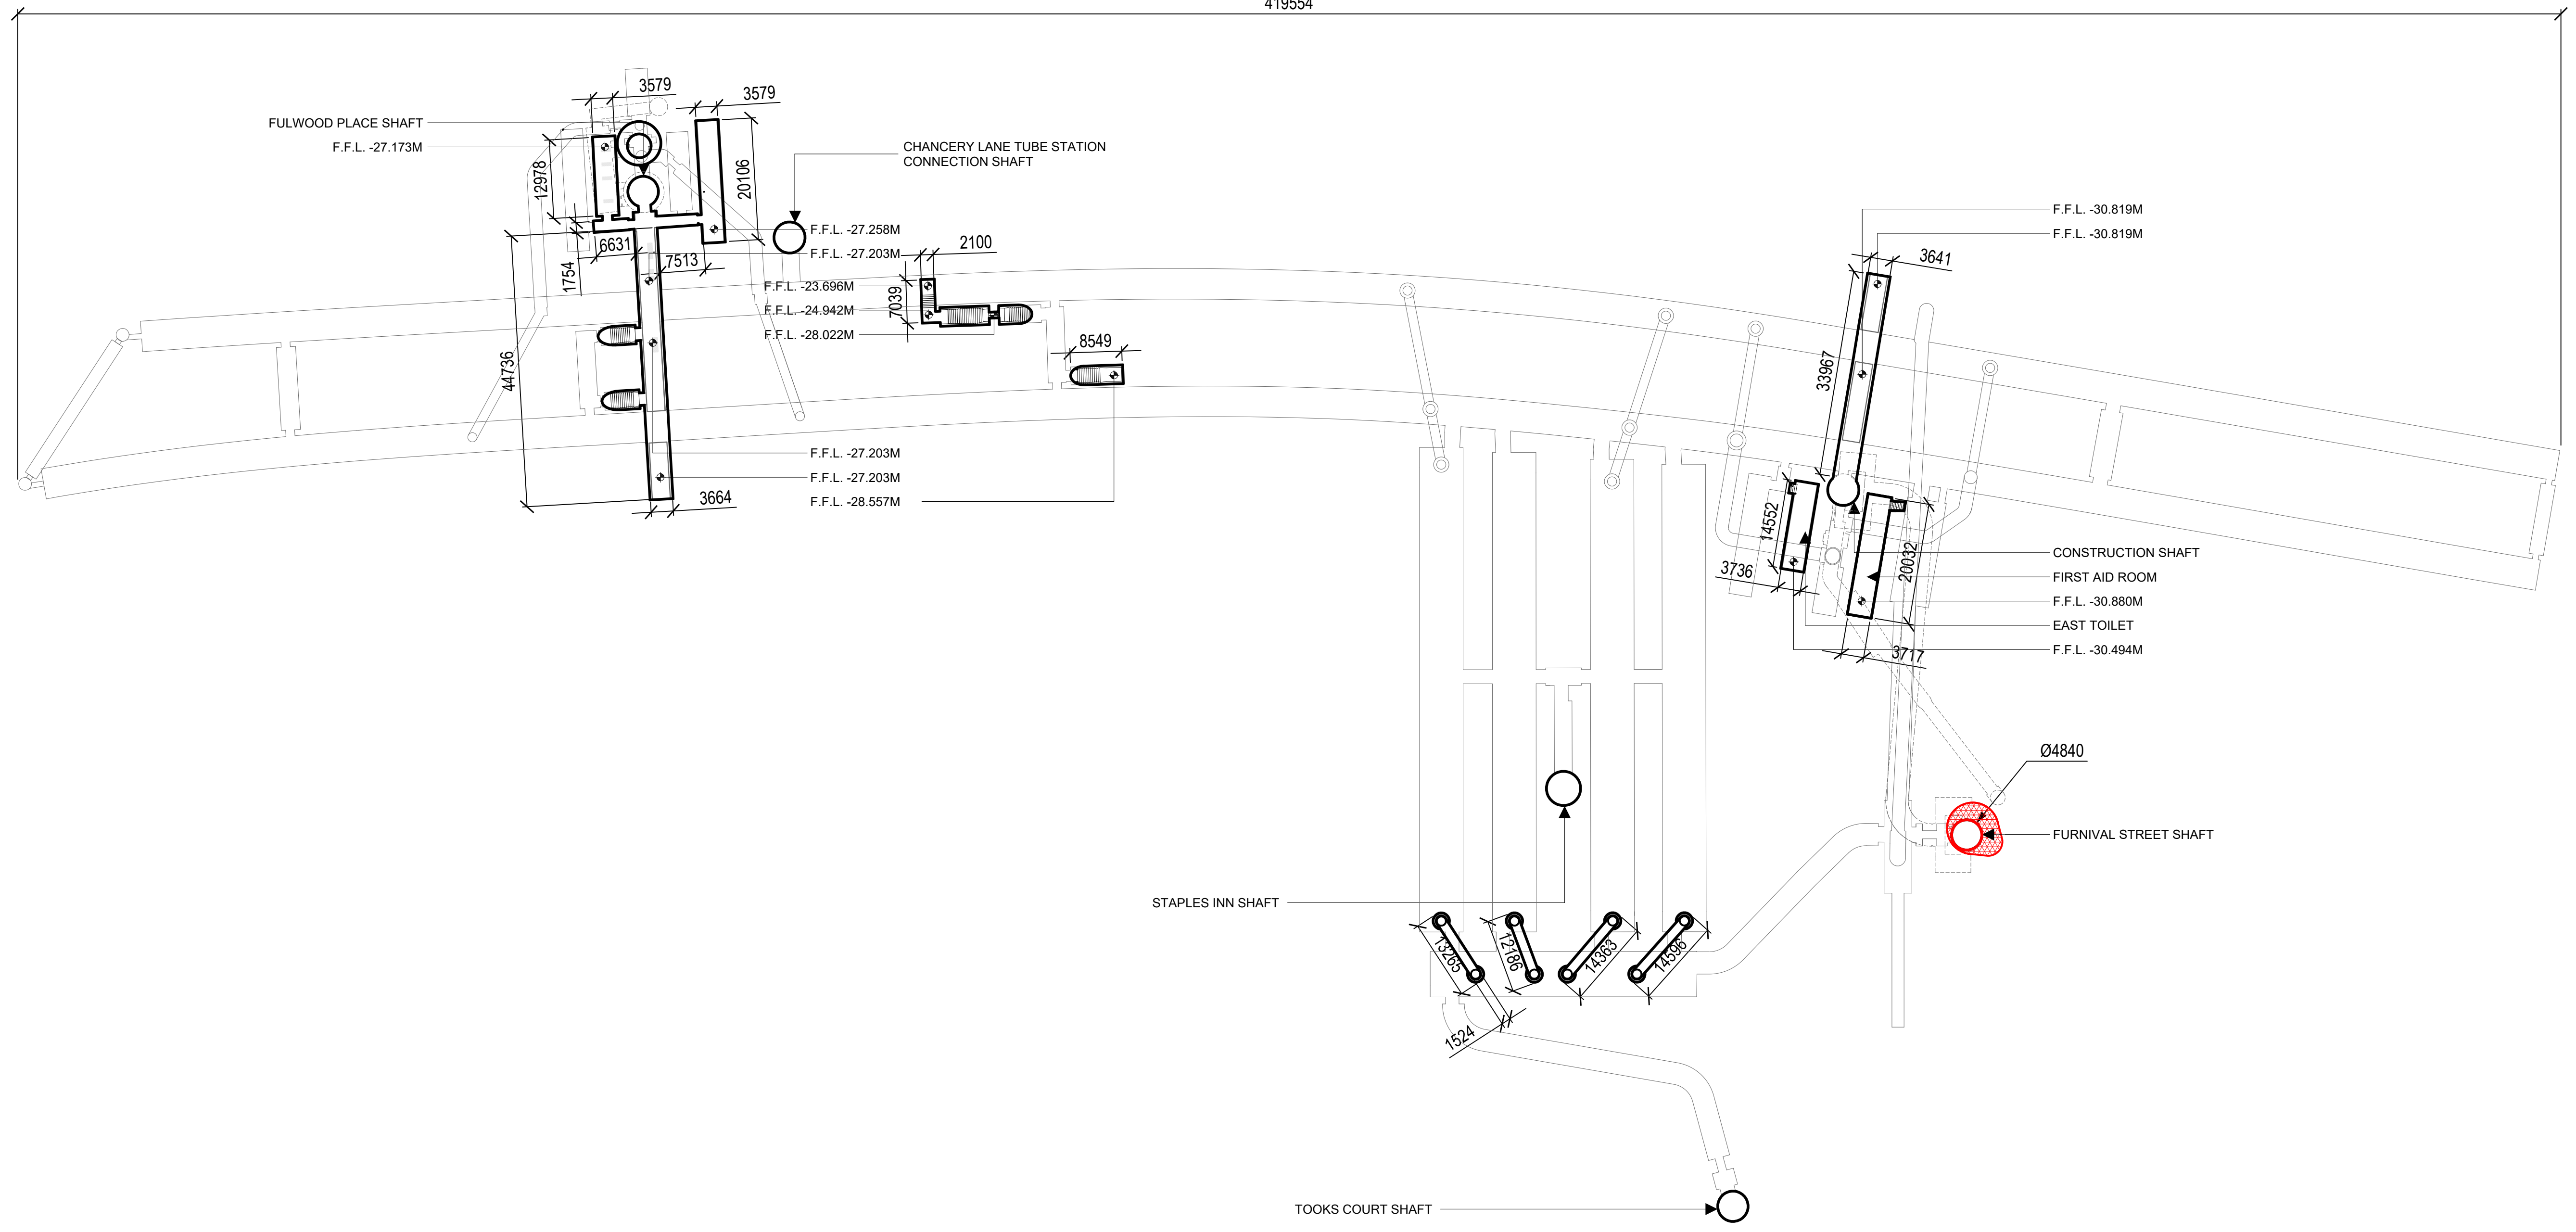

INDICATIVE ELEVATION (NOT TO SCALE)

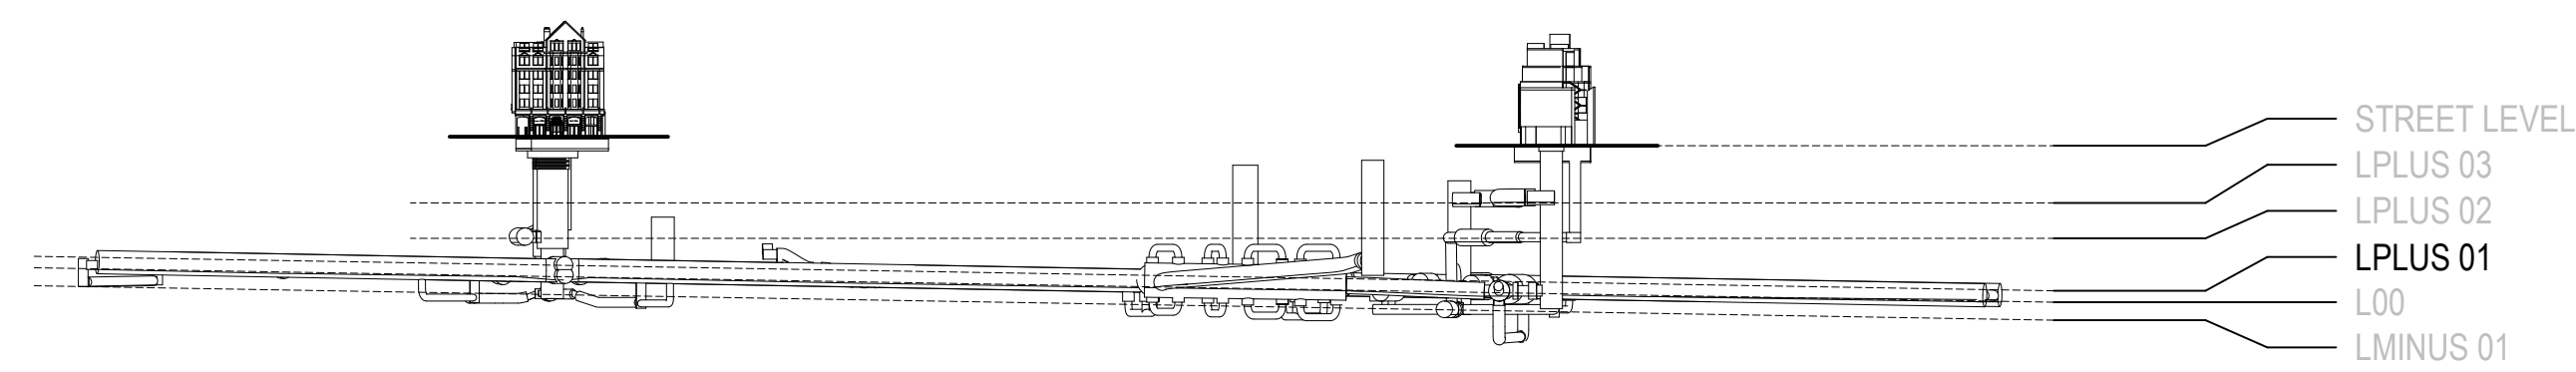

DEMOLITION

NOTE: LEVELS NOT ACCORDING TO OSM DATUM, REFER TO GENERAL NOTES

NOTE: REFER TO COST CONSULTANTS INFORMATION REGARDING AREAS



Rev	Date	Description
00	30/11/2023	FOR PLANNING

Do not scale. Use figured dimensions only. All dimensions to be checked on site. All drawings to be read in conjunction with the engineers' drawings.

Any discrepancies between consultants drawings to be reported to the architect before any work commences. The contractor's attention is drawn to the Health & Safety matters identified in the Health & Safety plan as being potentially hazardous. These items should not be considered as a complete and final list. The work package contractor's normal Health & Safety obligations still apply when undertaking constructional operations both on and off site.


Notes:

All FFLs have been measured relative to the ground floor level of the Furnival Street building, which has been assigned a value of '00.00m'. Note this does not relate to Ordnance Datum levels at this stage.

Geometry shown for the tunnels and associated above ground structures is taken from the point cloud survey, with a tolerance of +/- 50mm at this stage.

Geometry shown is not to be relied upon for determining the external extent of below ground structures, as this has not been determined at this stage.

Alignment of tunnel geometry with OS Map data is approximate at this stage, and is subject to more accurate survey data in future.

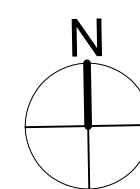

Issue Status

FOR PLANNING

Drawn By: QX
Checked By: JS

Client

THE LONDON TUNNELS PLC

LONDON TUNNELS

WilkinsonEyre

Wilkinson Eyre Architects
33 Bowling Green Lane, London EC1R 0BJ, United Kingdom

+44 (0) 20 7608 7900 T
+44 (0) 20 7608 7901 F
www.wilkinsonseyre.com

Project: THE LONDON TUNNELS

Drawing Title: TUNNELS - DEMOLITION - LPLUS 01 PLAN


Scale at A1 1:600
Scale at A3 1:1200

Drawing and CAD File Number: 01820-WEA-03-01-PD-A-0351


Rev: 00

© Wilkinson Eyre Architects Ltd

419554

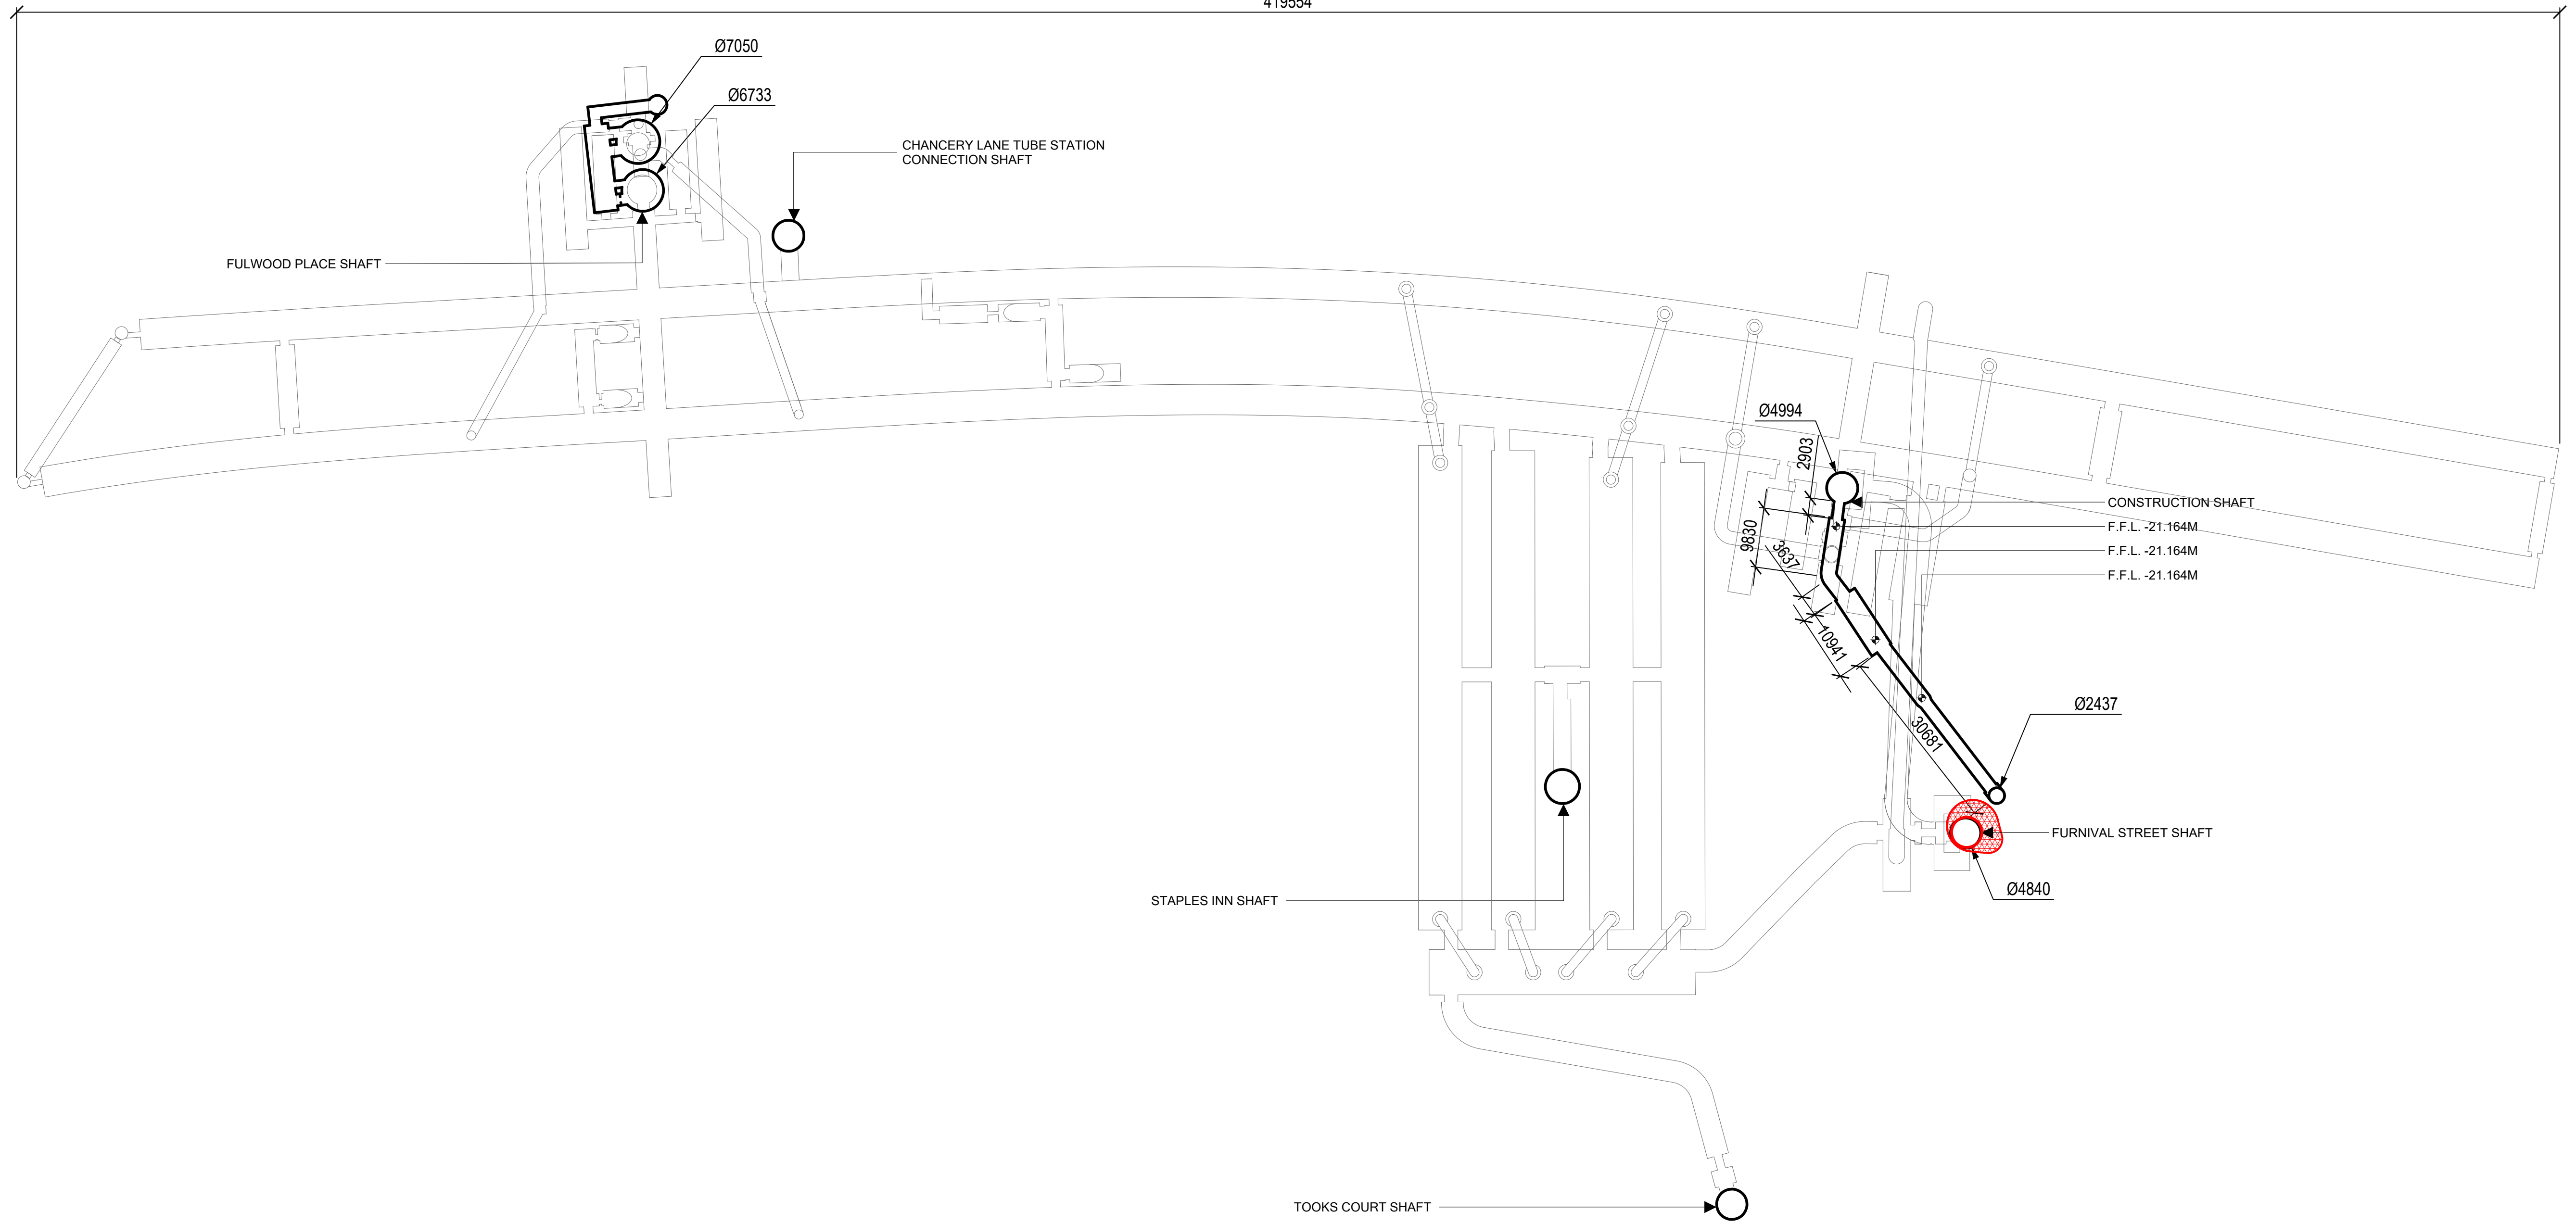


INDICATIVE ELEVATION (NOT TO SCALE)

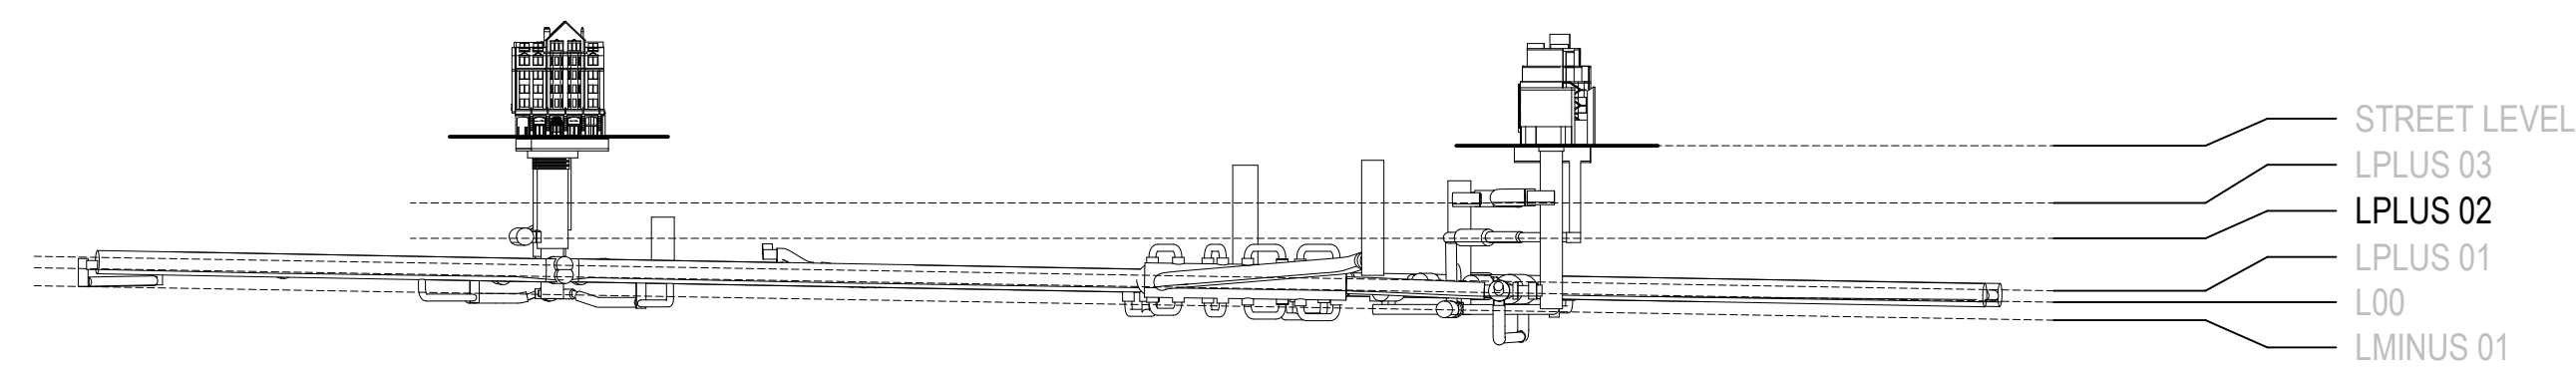

DEMOLITION

NOTE: LEVELS NOT ACCORDING TO OSM DATUM, REFER TO GENERAL NOTES

NOTE: REFER TO COST CONSULTANTS INFORMATION REGARDING AREAS

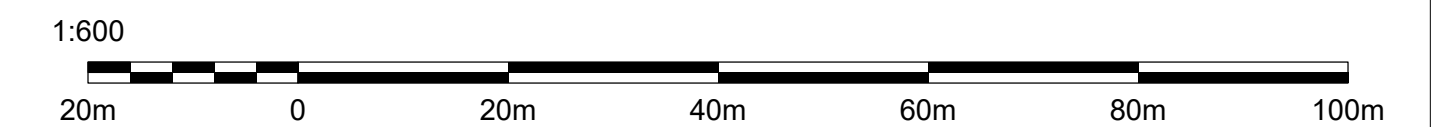

Rev	Date	Description
00	30/11/2023	FOR PLANNING

Do not scale. Use figured dimensions only. All dimensions to be checked on site. All drawings to be read in conjunction with the engineers' drawings.

Any discrepancies between consultants drawings to be reported to the architect before any work commences. The contractor's attention is drawn to the Health & Safety matters identified in the Health & Safety plan as being potentially hazardous. These items should not be considered as a complete and final list. The work package contractor's normal Health & Safety obligations still apply when undertaking constructional operations both on and off site.


Notes:

All FFLs have been measured relative to the ground floor level of the Furnival Street building, which has been assigned a value of '00.00m'. Note this does not relate to Ordnance Datum levels at this stage.

Geometry shown for the tunnels and associated above ground structures is taken from the point cloud survey, with a tolerance of ± 50 mm at this stage.

Geometry shown is not to be relied upon for determining the external extent of below ground structures, as this has not been determined at this stage.

Alignment of tunnel geometry with OS Map data is approximate at this stage, and is subject to more accurate survey data in future.

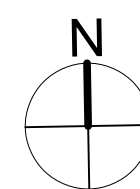

Issue Status

FOR PLANNING

Drawn By QX

Checked By JS

Client THE LONDON TUNNELS PLC



WilkinsonEyre

Wilkinson Eyre Architects
33 Bowling Green Lane, London
EC1R 0BJ, United Kingdom

+44 (0) 20 7608 7900 T
+44 (0) 20 7608 7901 F
www.wilkinsonseyre.com

Project THE LONDON TUNNELS

Drawing Title TUNNELS - DEMOLITION - LPLUS 02 PLAN


Scale at A1 1:600

Scale at A3 1:1200


Drawing and CAD File Number 01820-WEA-03-02-PD-A-0352

Rev 00

419554

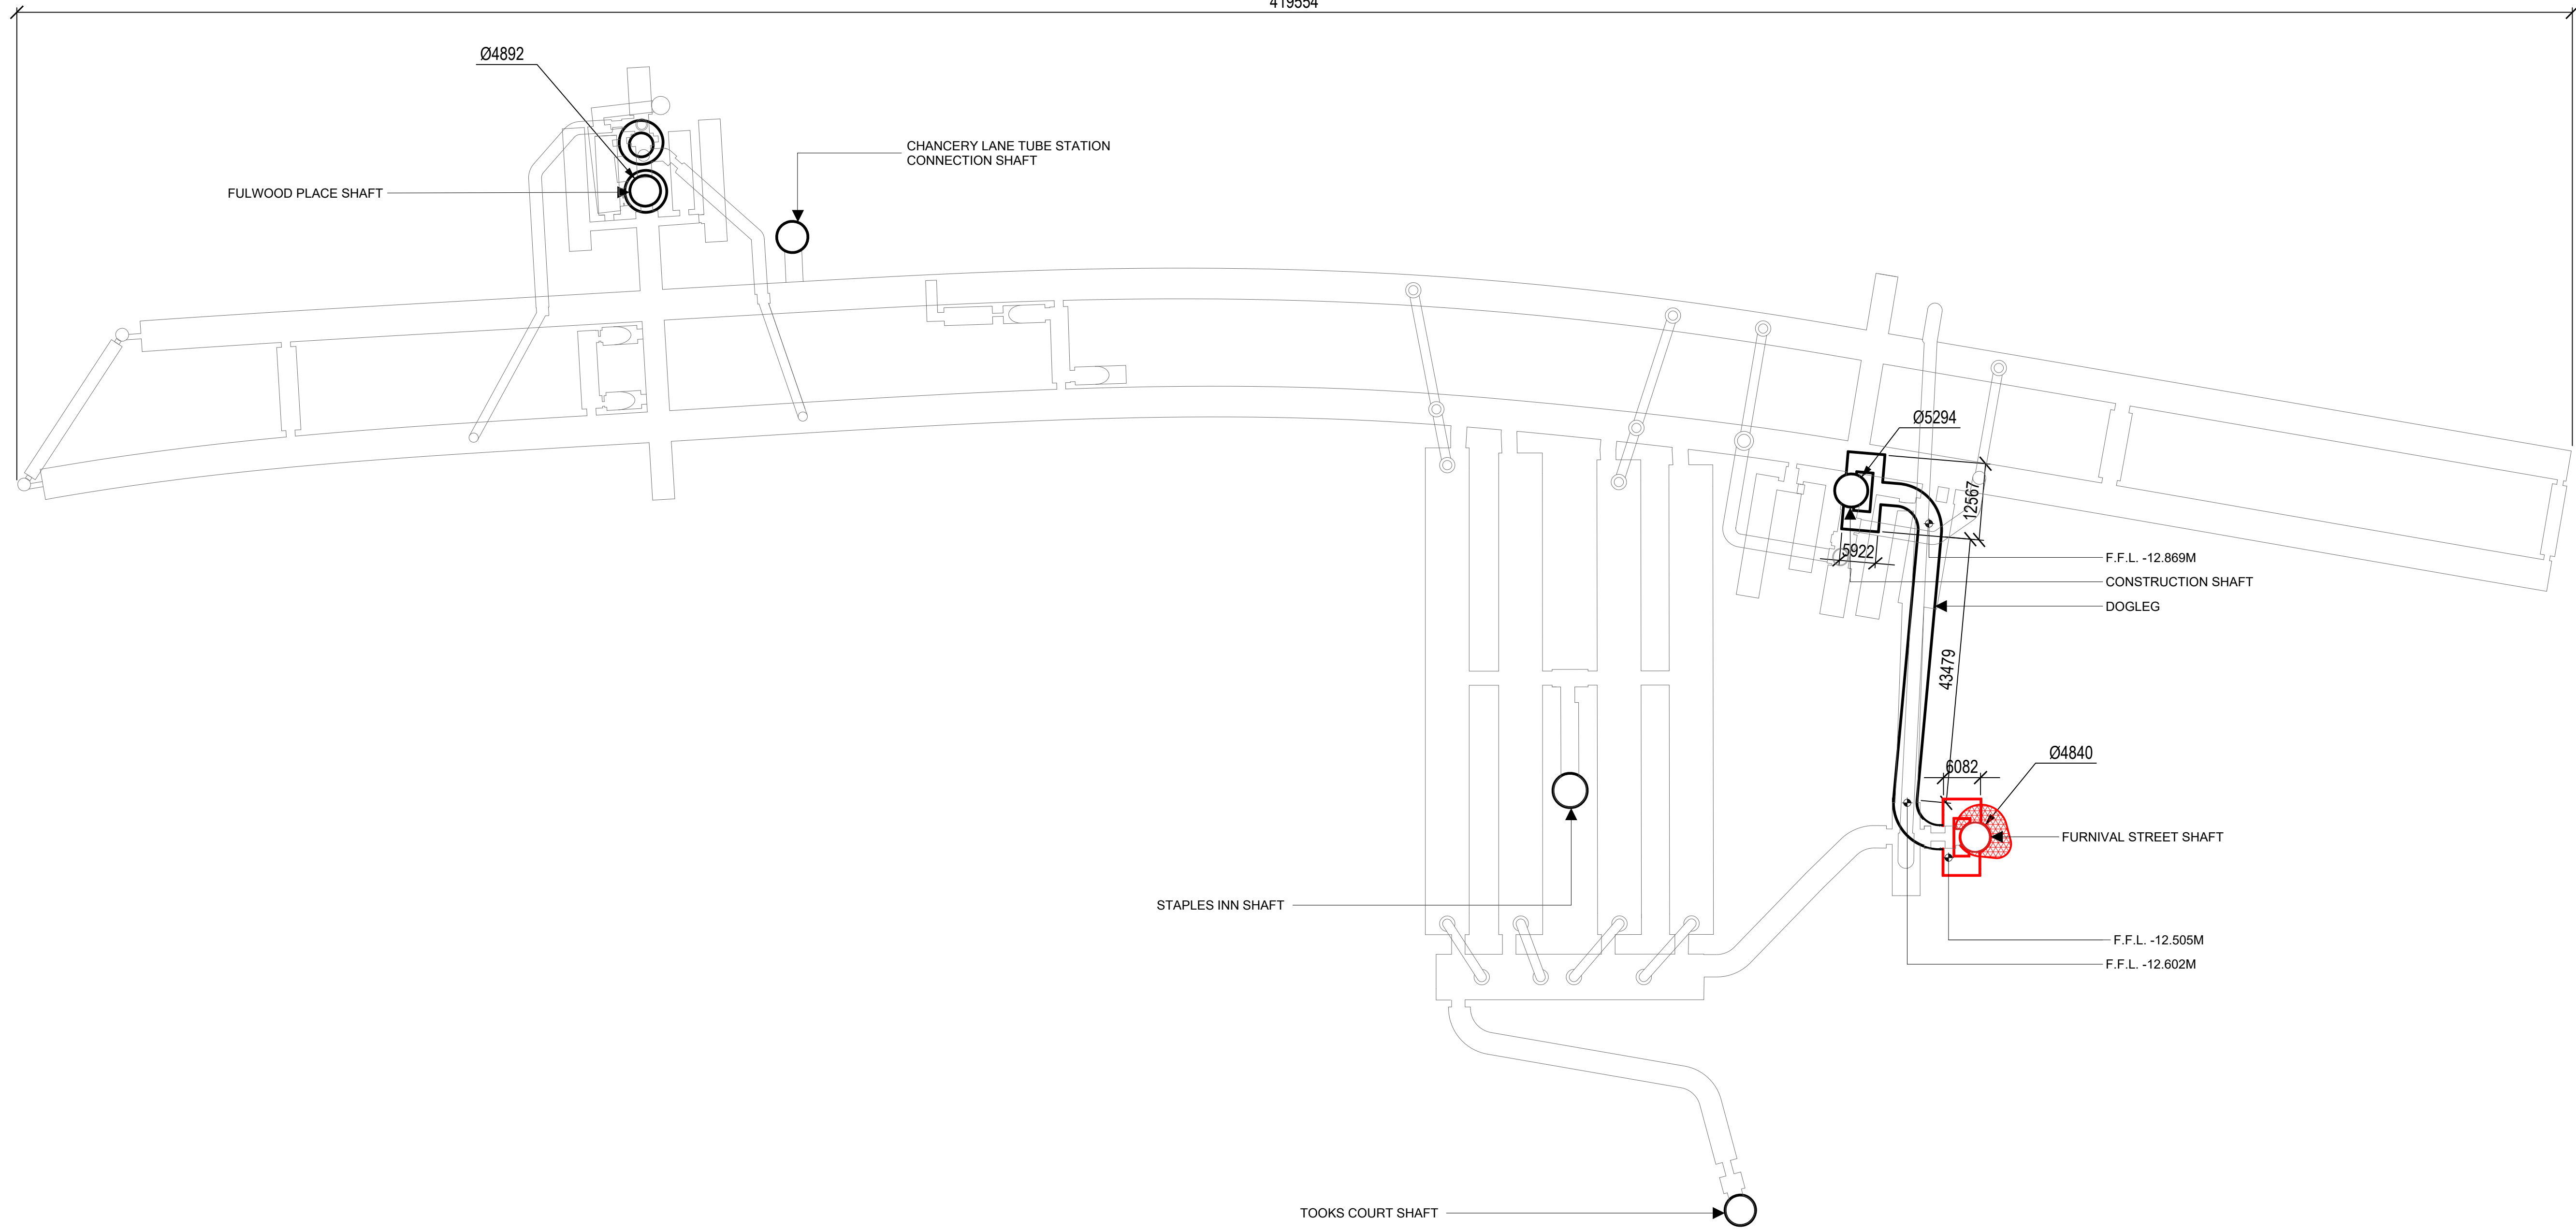


INDICATIVE ELEVATION
(NOT TO SCALE)

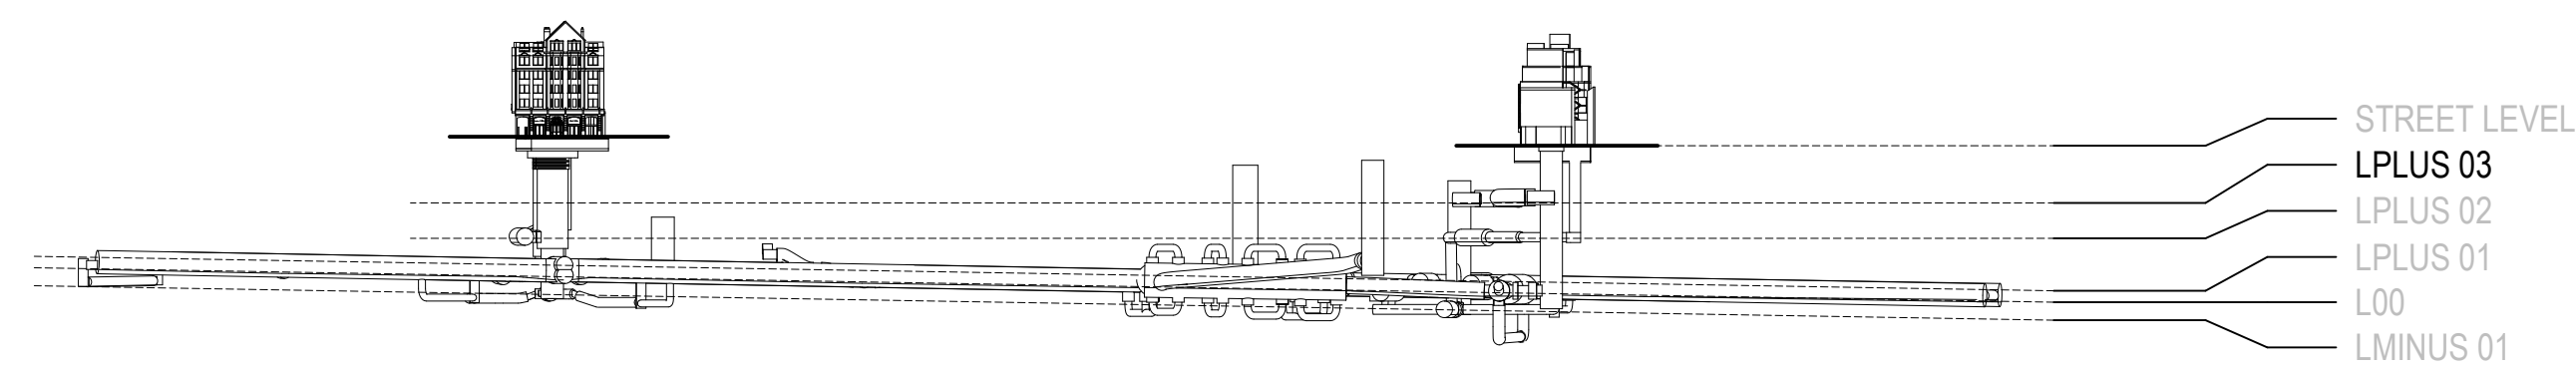

DEMOLITION

NOTE: LEVELS NOT ACCORDING TO OSM DATUM, REFER TO GENERAL NOTES


NOTE: REFER TO COST CONSULTANTS INFORMATION REGARDING AREAS

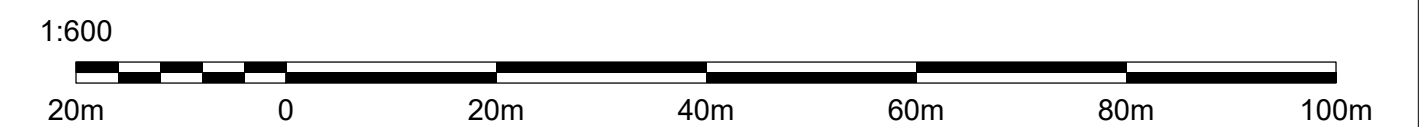

Rev	Date	Description
00	30/11/2023	FOR PLANNING


Do not scale. Use figured dimensions only. All dimensions to be checked on site. All drawings to be read in conjunction with the engineers' drawings. Any discrepancies between consultants drawings to be reported to the architect before any work commences. The contractor's attention is drawn to the Health & Safety matters identified in the Health & Safety plan as being potentially hazardous. These items should not be considered as a complete and final list. The work package contractor's normal Health & Safety obligations still apply when undertaking constructional operations both on and off site.

Notes:
All FFLs have been measured relative to the ground floor level of the Furnival Street building, which has been assigned a value of '00.00m'. Note this does not relate to Ordnance Datum levels at this stage.
Geometry shown for the tunnels and associated above ground structures is taken from the point cloud survey, with a tolerance of +/- 50mm at this stage.
Geometry shown is not to be relied upon for determining the external extent of below ground structures, as this has not been determined at this stage.
Alignment of tunnel geometry with OS Map data is approximate at this stage, and is subject to more accurate survey data in future.

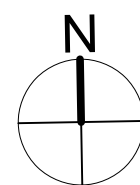

Issue Status
FOR PLANNING
Drawn By: QX
Checked By: JS

Client
THE LONDON TUNNELS PLC

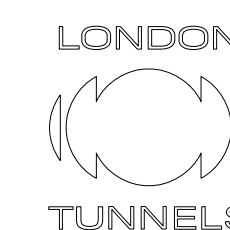

WilkinsonEyre

Wilkinson Eyre Architects
33 Bowling Green Lane, London
EC1R 0BJ, United Kingdom
+44 (0) 20 7608 7900 T
+44 (0) 20 7608 7901 F
www.wilkinsonseyre.com

Project THE LONDON TUNNELS		
Drawing Title TUNNELS - DEMOLITION - LPLUS 03 PLAN		
Scale at A1 1:600 Scale at A3 1:1200	Drawing and CAD File Number 01820-WEA-03-03-PD-A-0353	Rev 00

