

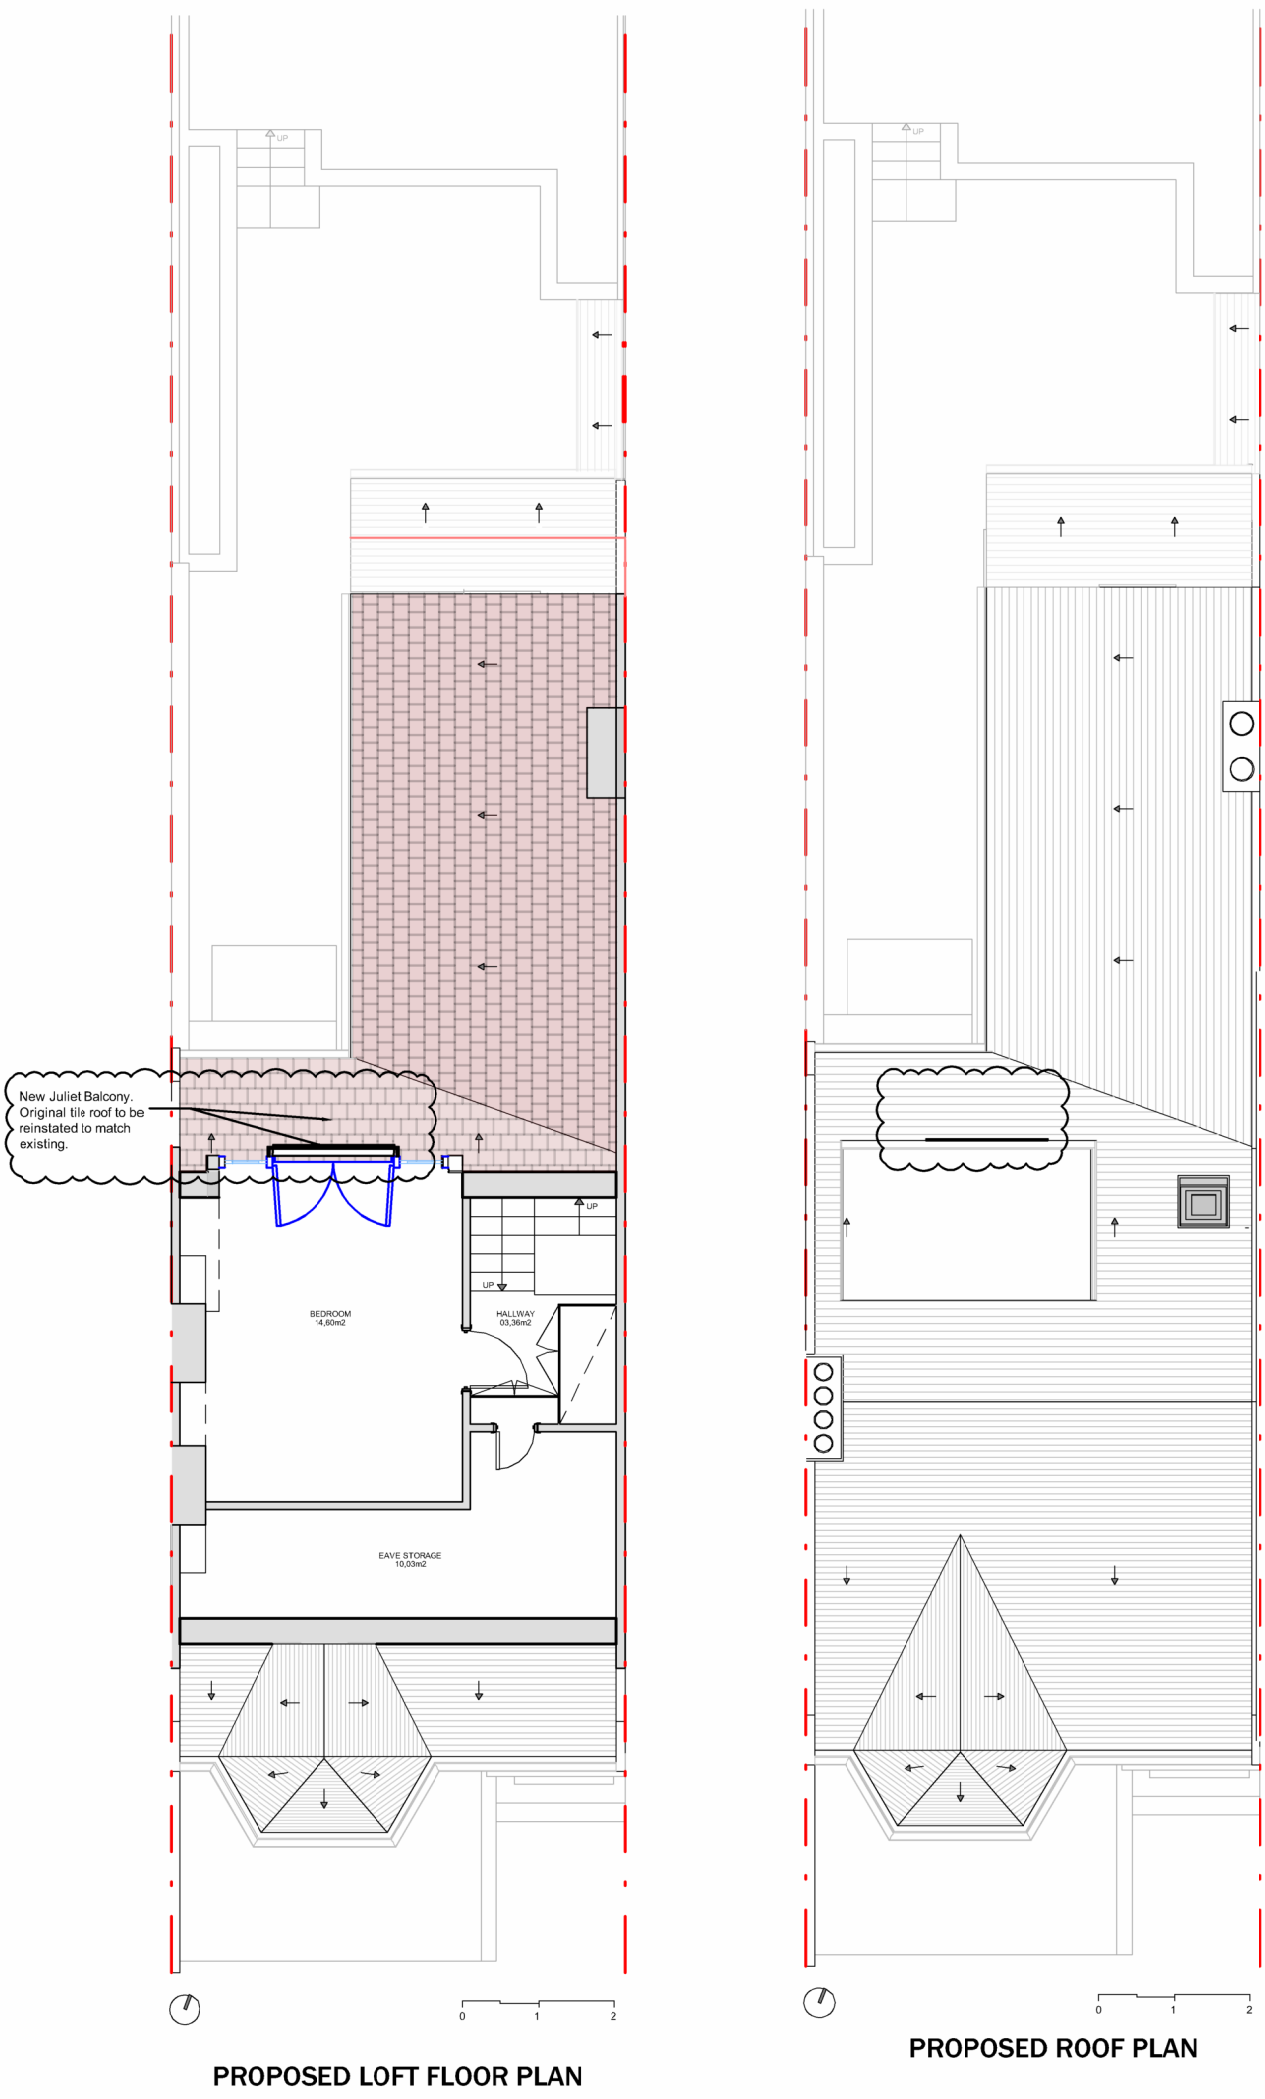



- Notes:
- Do not scale from this drawing.
 - Site verify all dimensions prior to construction
 - Report all discrepancies to the Drawing Originator immediately
 - This drawing is to be read in conjunction with all relevant documents and drawings

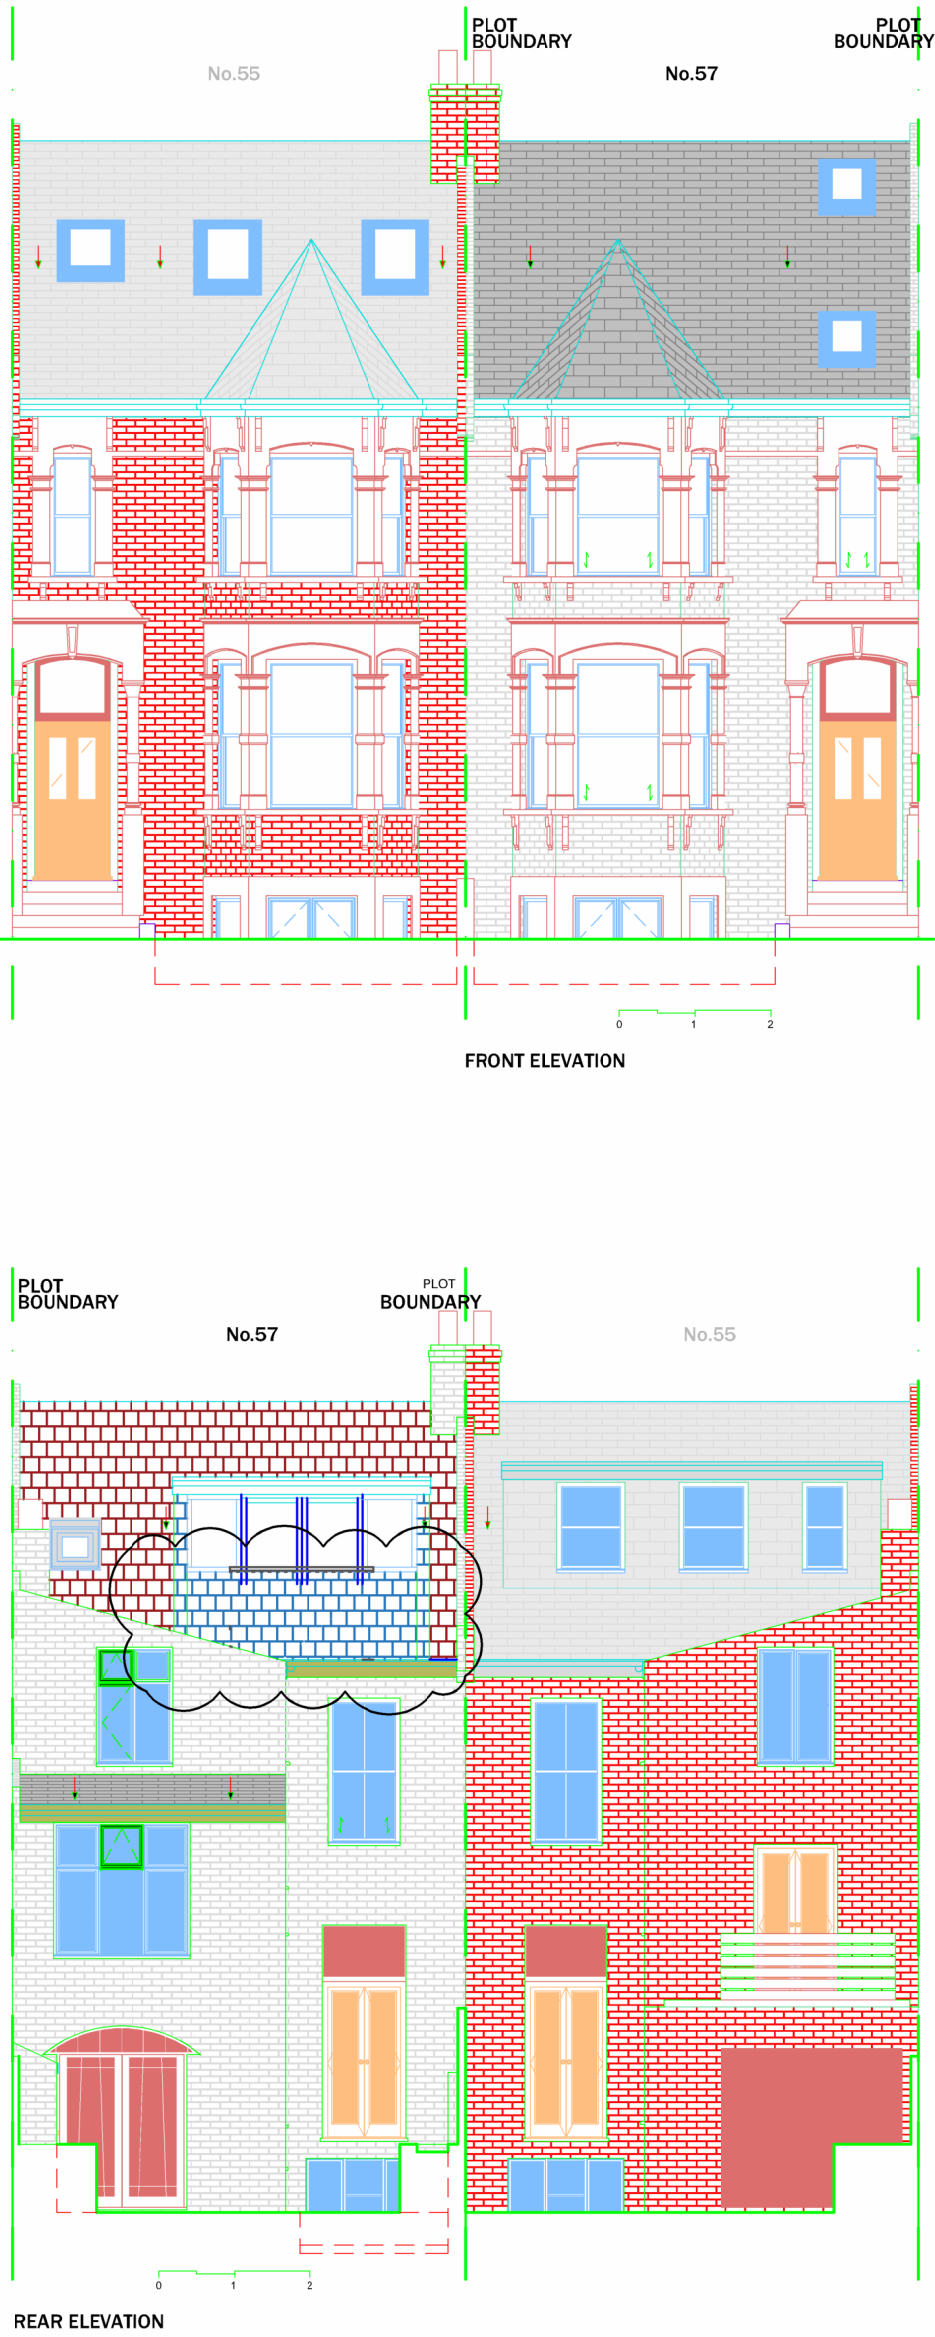

SCALE BAR 1:100 @ A1

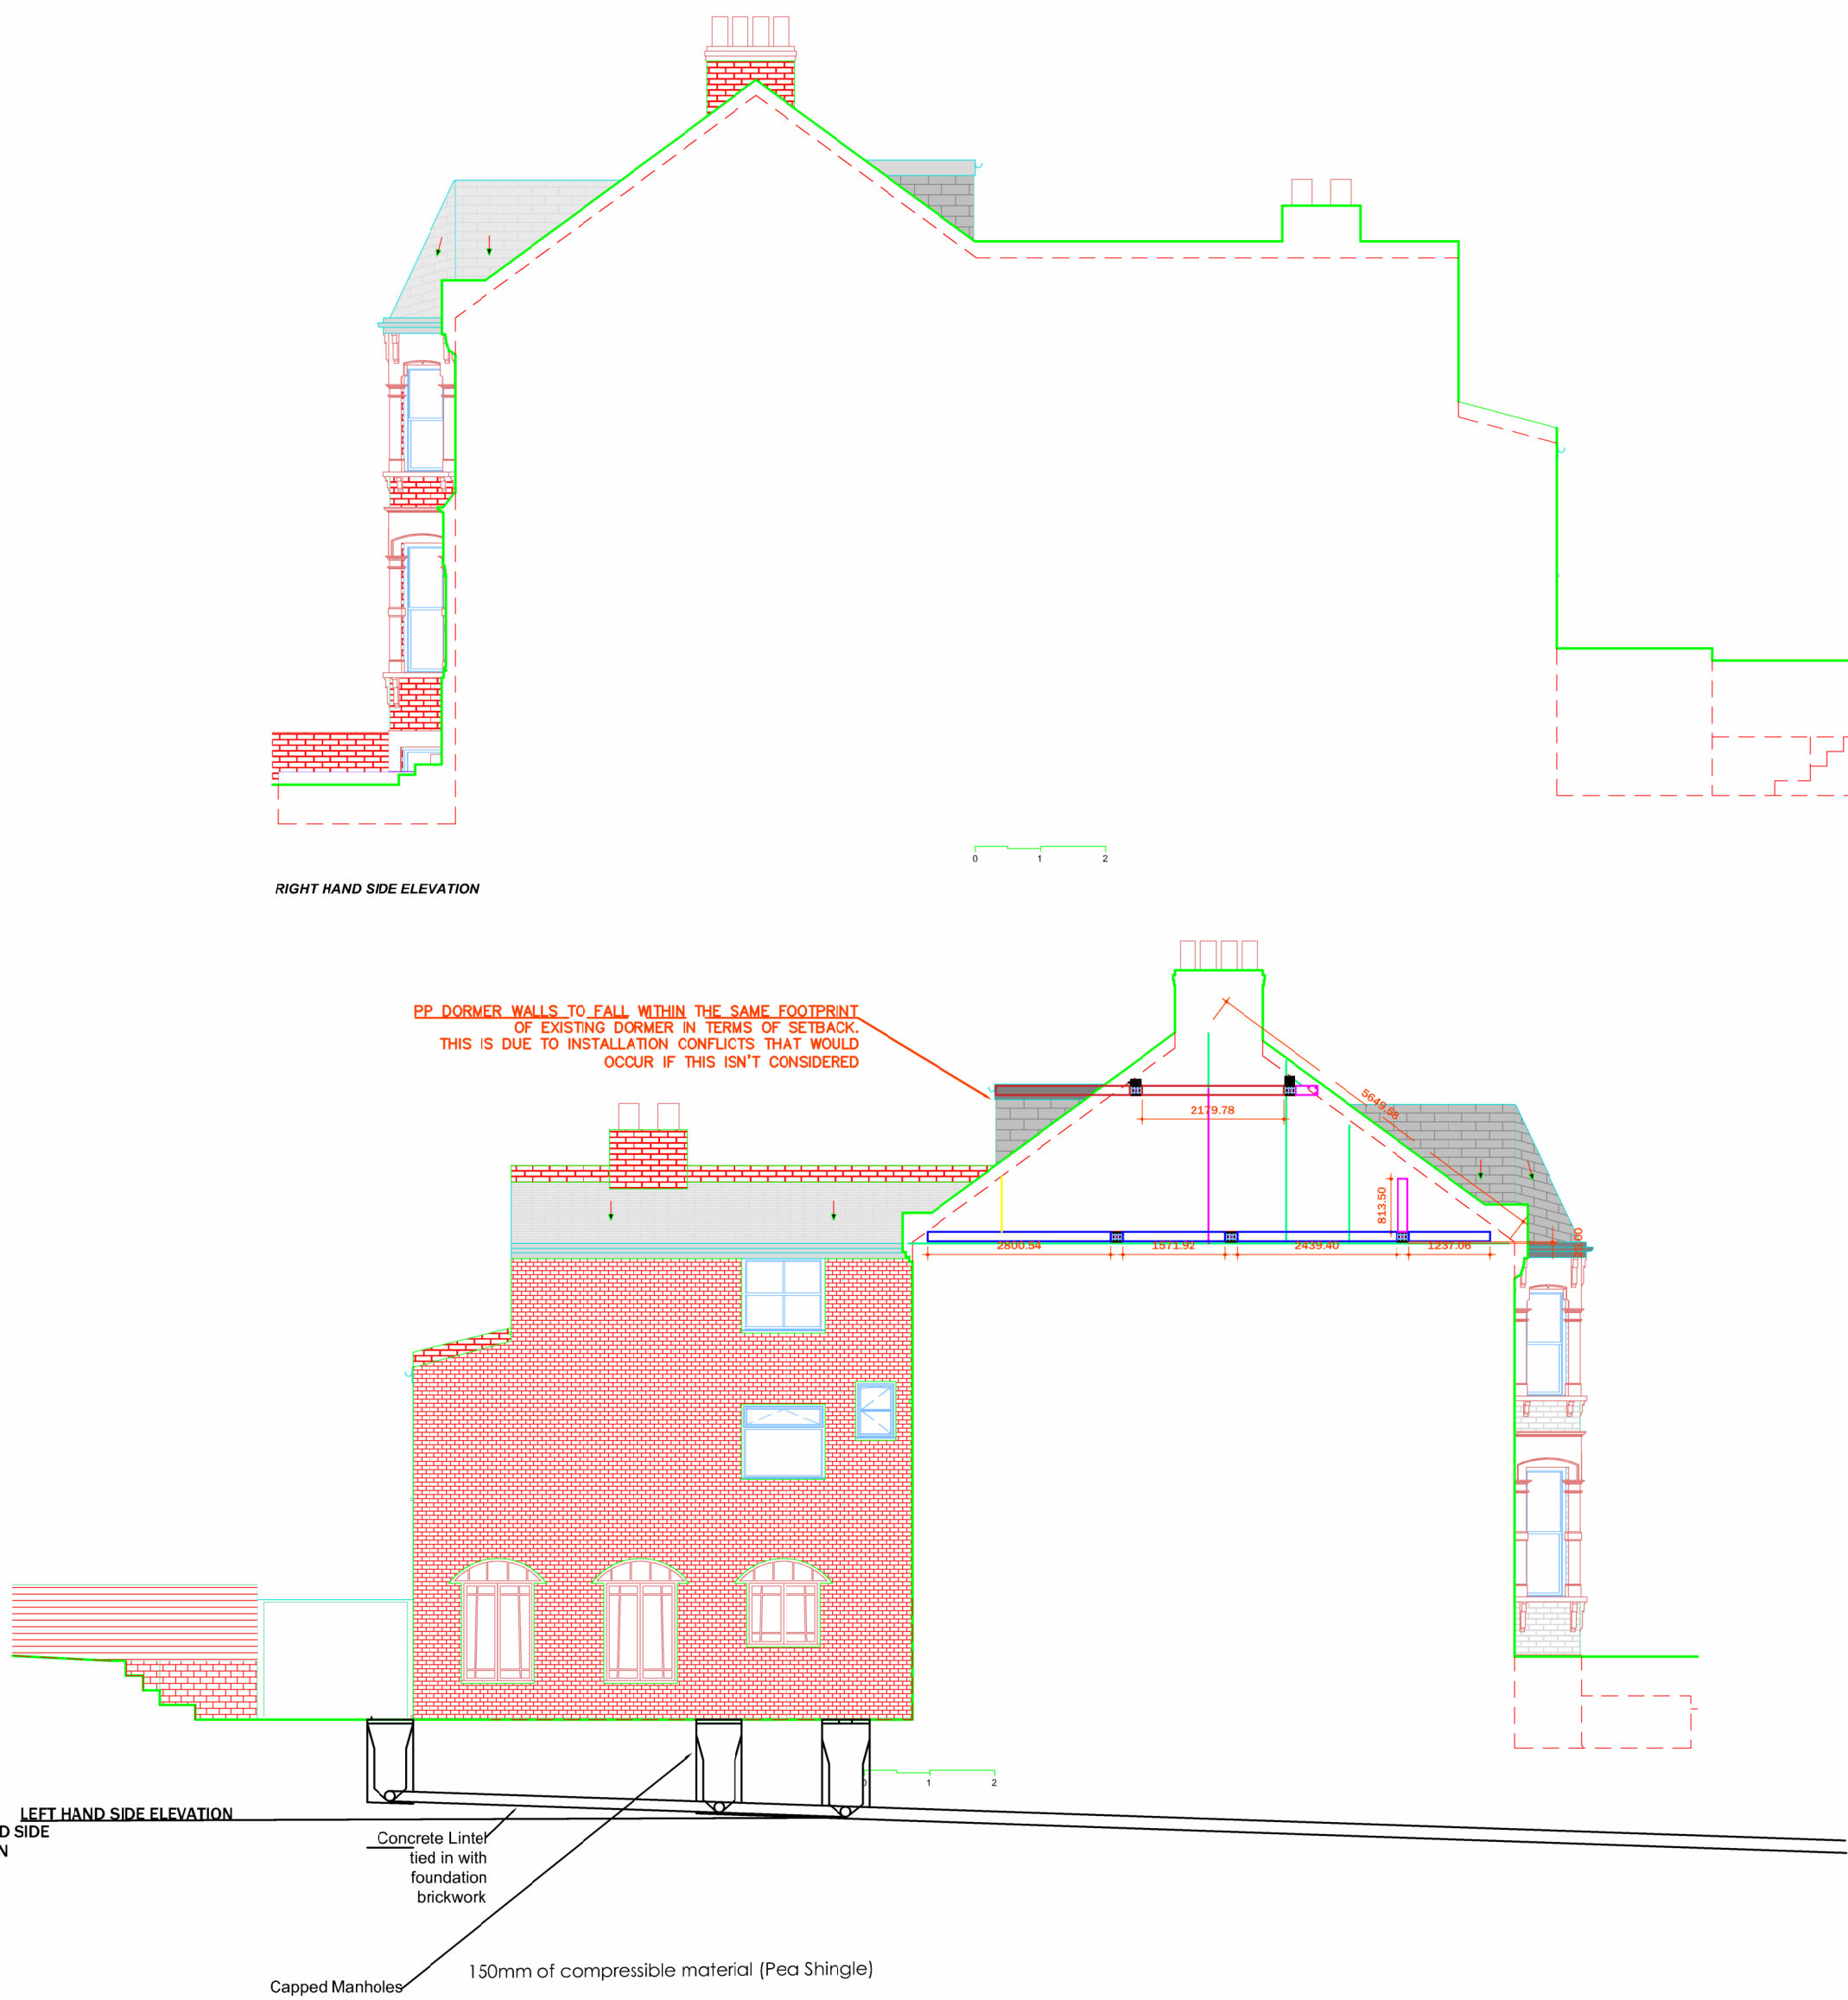

SCALE BAR 1:100 @ A1

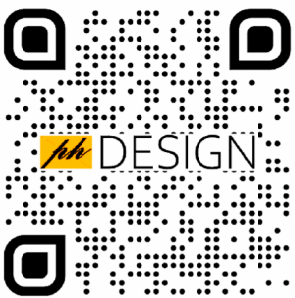

Rev	Date	Description	Dim	Chkd
R02	10-01-2024	Planners comments addressed	HB	
R01	05-01-2024	ISSUED FOR REVIEW	HB	

Drawing Status

Review

Project Name

57 Hillfield Road, London, NW6 1QD

Drawn by AA	Drawn Date 04-01-2024	Checked by	Checked Date
Approved by	Approved Date	Scale 1:100@A1	

Title

Original drawing sheet is A1

PROPOSED LOFT FLOOR PLAN
PROPOSED ROOF PLAN
LEFT AND RIGHT ELEVATION
FRONT AND REAR ELEVATION

Drawing Number	Revision
223072 - 003 - DWG - 0100	R02