

THIS DRAWING IS PROTECTED BY COPYRIGHT.

ALL AREAS HAVE BEEN MEASURED FROM CURRENT DRAWINGS. THEY MAY VARY BECAUSE OF (EG) SURVEY, DESIGN DEVELOPMENT, CONSTRUCTION TOLERANCES, STATUTORY REQUIREMENTS OR RE-DEFINITION OF THE AREAS TO BE MEASURED.

15	22.12.23	Accessible apartment kitchen revised	REB	NH
14	16.10.23	Windows set back from facade	REB	NH
13	10.02.23	Layout / plan revisions following Local Planning Authority feedback	g REB	NH
12	09.08.22	Residential visitor cycle stand repositioned	REB	MI
I1	09.08.22	PLANNING SUBMISSION	REB	NH
Rev.	Date Co	mment	Drawn	Checked

Issue Purpose

INFORMATION


tp bennett

One America Street London SE1 0NE | +44 (0)20 2408 2000 | www.tpbennett.com

Project
PFS Site, 104a Finchley Road
London NW3 5EY
(inc. adjacent UCS pre-prep)

Upper Ground Floor Plan Proposed

Drawn REB	Date NOV' 202 I	Scale 1:20	_	Alt. Ref.		
tp benn	tp bennett Project No.		Drawing Number			
A12	A12003		010	0	15	
						(C)

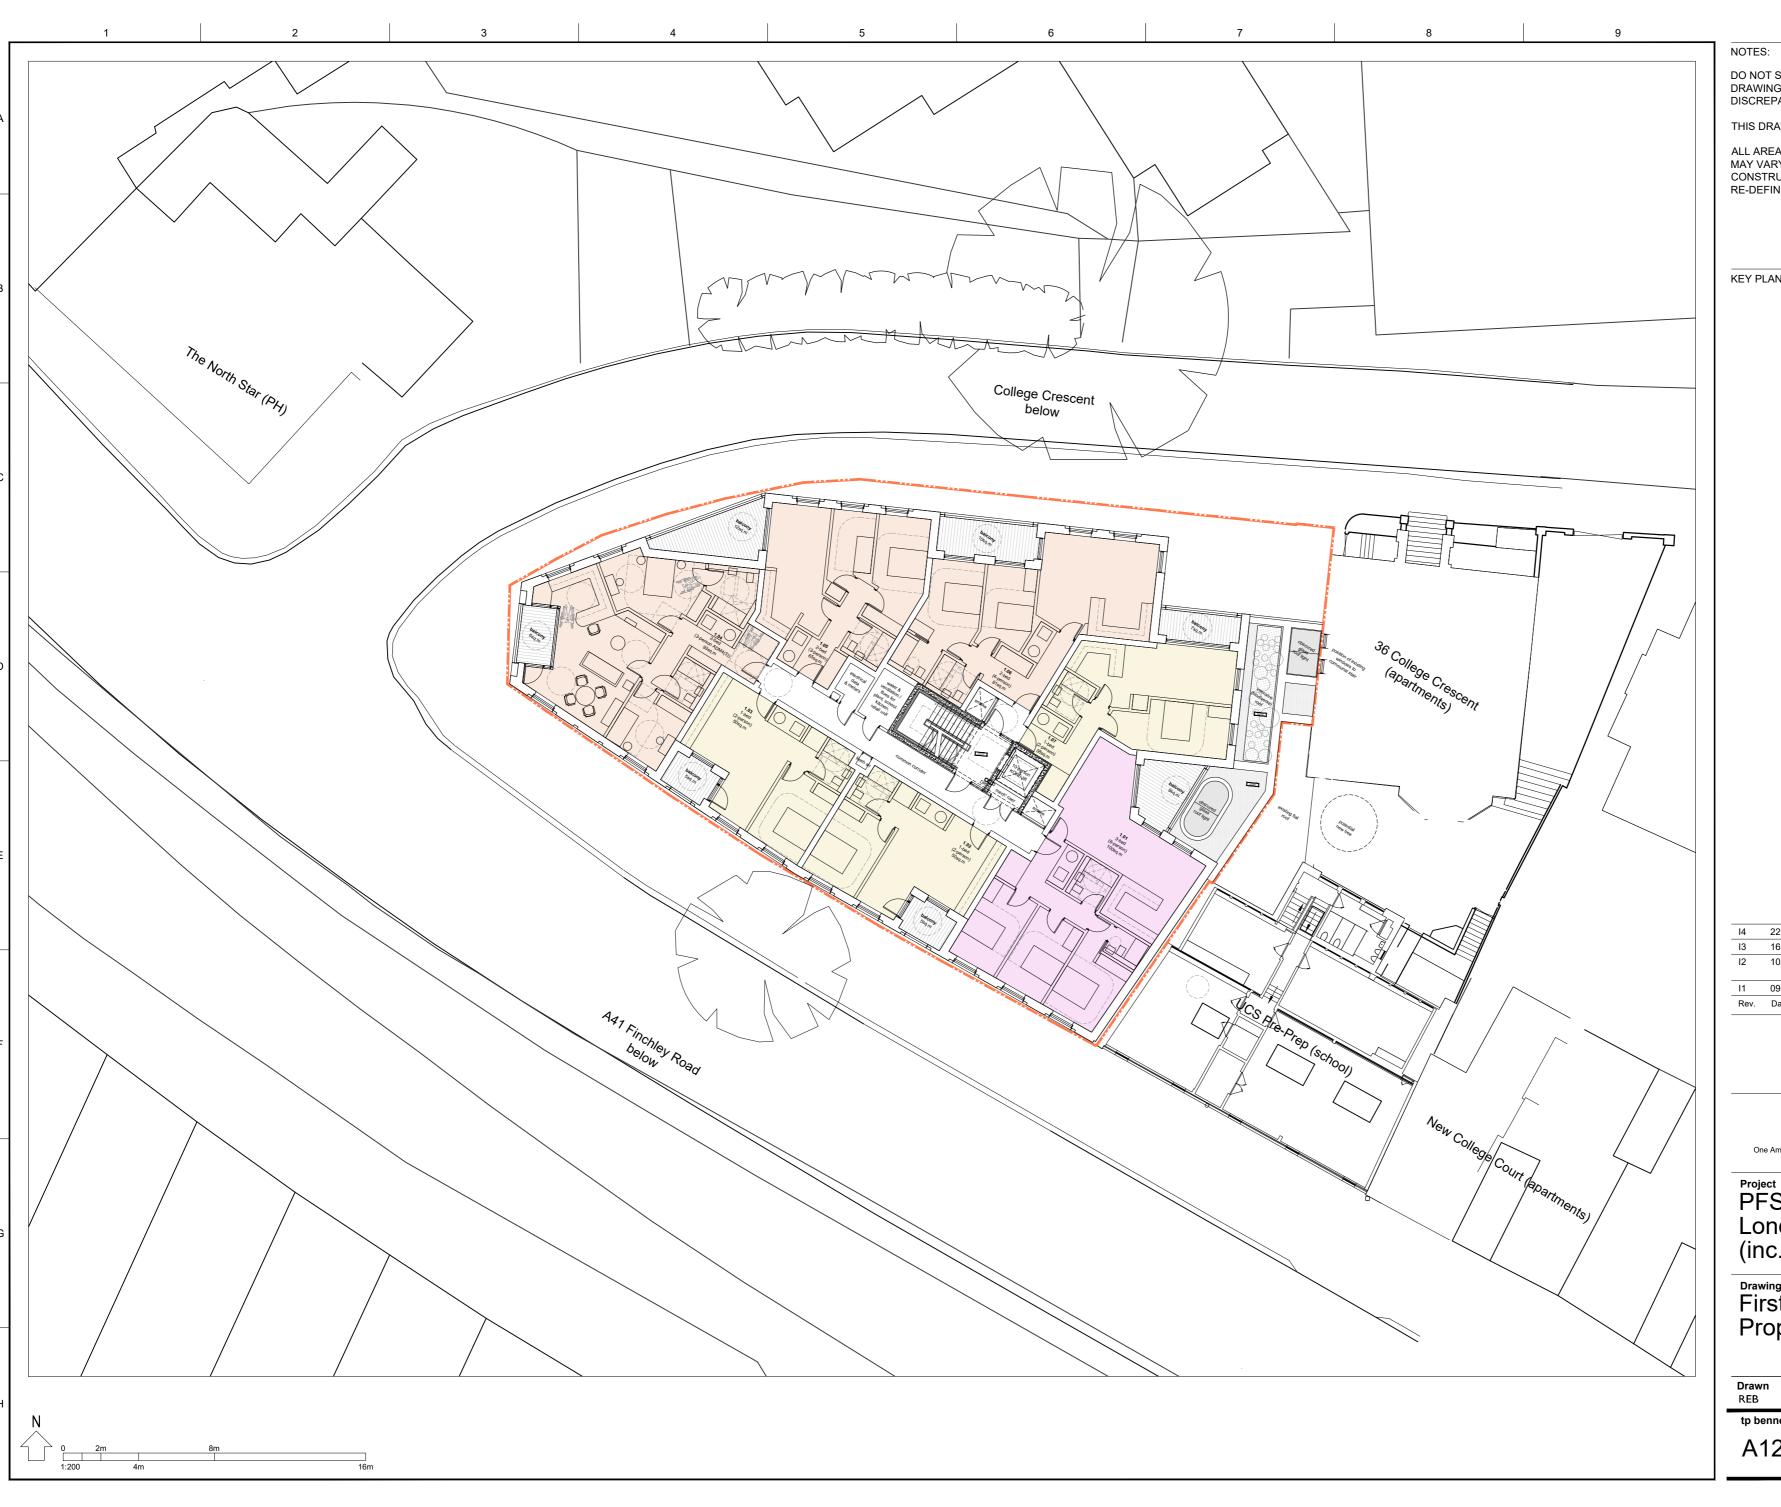

THIS DRAWING IS PROTECTED BY COPYRIGHT.

ALL AREAS HAVE BEEN MEASURED FROM CURRENT DRAWINGS. THEY MAY VARY BECAUSE OF (EG) SURVEY, DESIGN DEVELOPMENT, CONSTRUCTION TOLERANCES, STATUTORY REQUIREMENTS OR RE-DEFINITION OF THE AREAS TO BE MEASURED.

14	22.12.23	Accessible apartment kitchen revised	REB	NH
13	16.10.23	Windows set back from facade	REB	NH
12	10.02.23	Layout / plan revisions following Local Planning Authority feedback	g REB	NH
I1	09.08.22	PLANNING SUBMISSION	REB	NH
Rev.	Date (Comment	Drawn	Checked

Issue Purpose

INFORMATION


tp bennett

One America Street London SE1 0NE | +44 (0)20 2408 2000 | www.tpbennett.com

Project
PFS Site, 104a Finchley Road
London NW3 5EY
(inc. adjacent UCS pre-prep)

First Floor Plan Proposed

Drawn REB	Date NOV' 202 I	Scale I:20	@ A2 0	Alt. Ref.		
tp benn	tp bennett Project No.		Drawing Number			
A12	2003	D	010)1	14	
						©

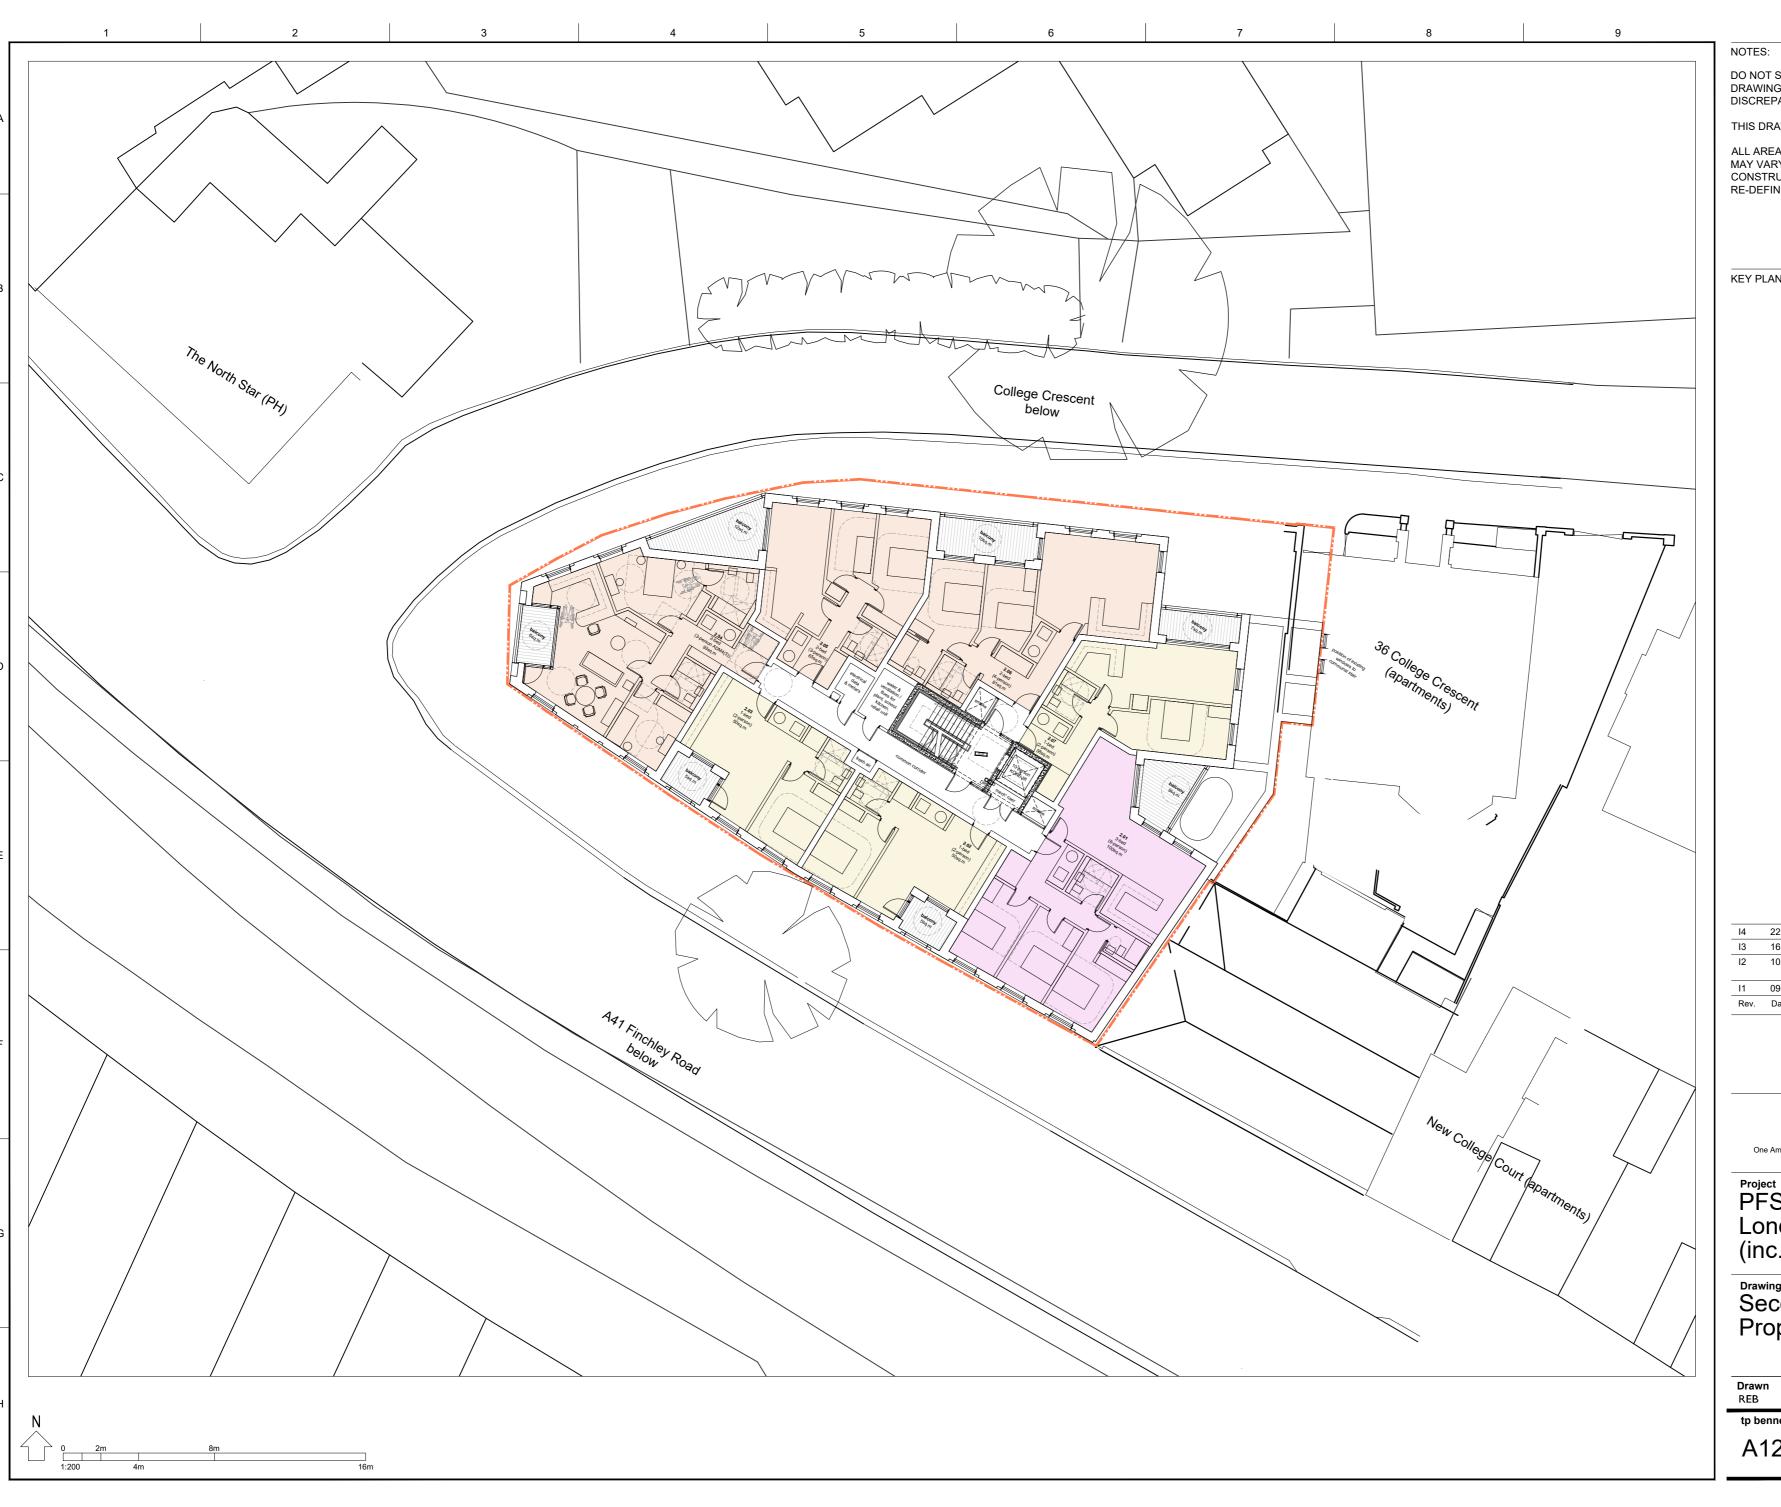

THIS DRAWING IS PROTECTED BY COPYRIGHT.

ALL AREAS HAVE BEEN MEASURED FROM CURRENT DRAWINGS. THEY MAY VARY BECAUSE OF (EG) SURVEY, DESIGN DEVELOPMENT, CONSTRUCTION TOLERANCES, STATUTORY REQUIREMENTS OR RE-DEFINITION OF THE AREAS TO BE MEASURED.

14	22.12.23	Accessible apartment kitchen revised	REB	NH
13	16.10.23	Windows set back from facade	REB	NH
12	10.02.23	Layout / plan revisions following Local Planning Authority feedback	REB	NH
I 1	09.08.22	PLANNING SUBMISSION	REB	NH
Rev.	Date Co	mment	Drawn	Checked

Issue Purpose

INFORMATION


tp bennett

One America Street London SE1 0NE | +44 (0)20 2408 2000 | www.tpbennett.com

Project
PFS Site, 104a Finchley Road
London NW3 5EY
(inc. adjacent UCS pre-prep)

Second Floor Plan Proposed

Drawn REB	Date NOV' 2021	Scale 1:20	_	Alt. Ref.		
tp benn	ett Project No.	Drav	wing Nur	nber	Rev	
A12	2003	D	010)2	14	
						©

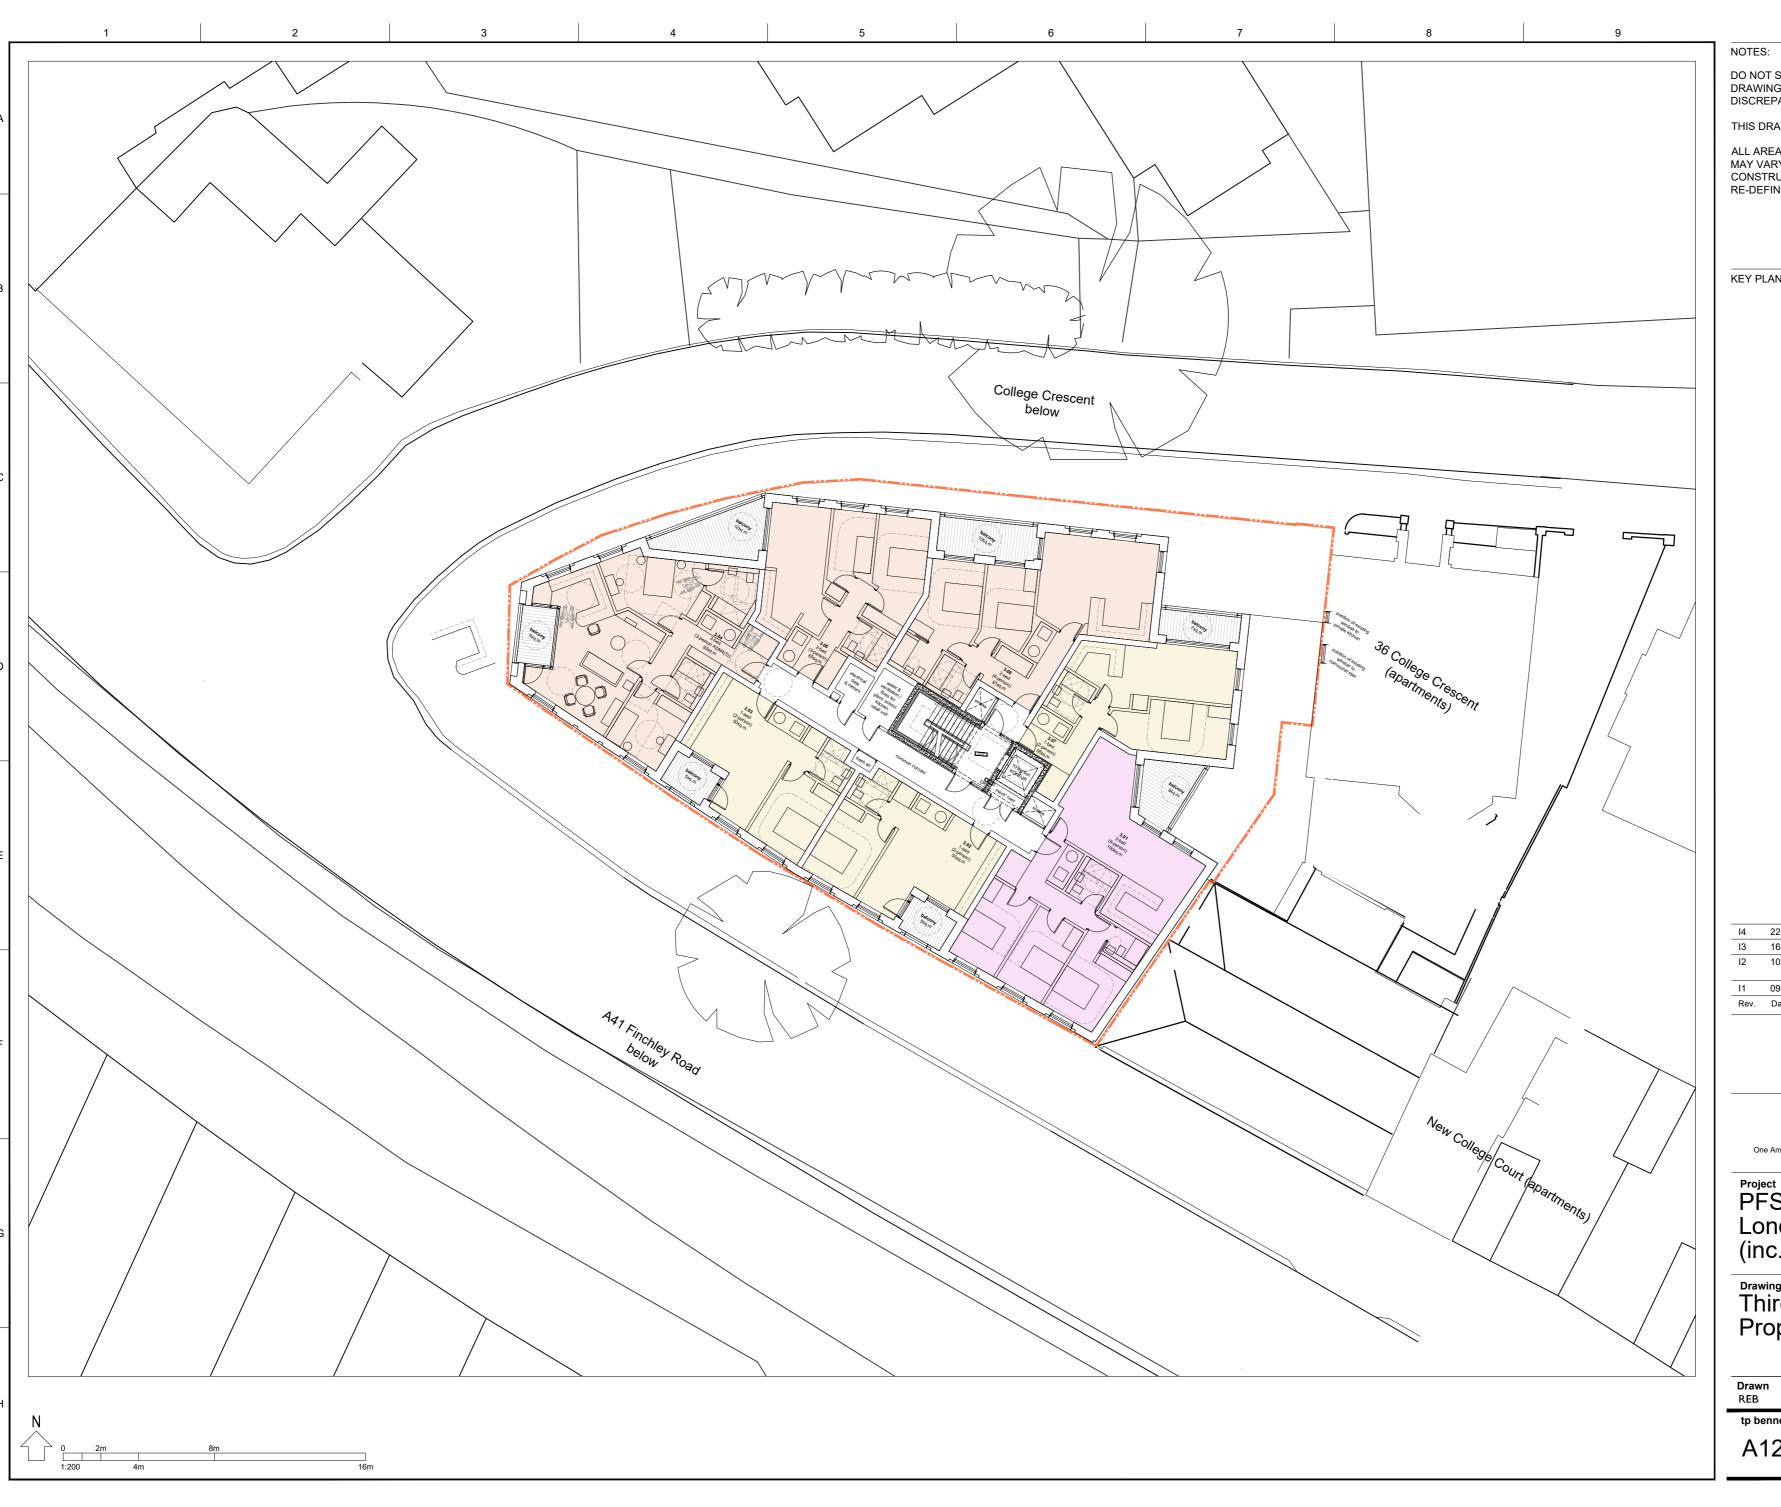

THIS DRAWING IS PROTECTED BY COPYRIGHT.

ALL AREAS HAVE BEEN MEASURED FROM CURRENT DRAWINGS. THEY MAY VARY BECAUSE OF (EG) SURVEY, DESIGN DEVELOPMENT, CONSTRUCTION TOLERANCES, STATUTORY REQUIREMENTS OR RE-DEFINITION OF THE AREAS TO BE MEASURED.

14	22.12.23	Accessible apartment kitchen revised	REB	NH
13	16.10.23	Windows set back from facade	REB	NH
12	10.02.23	Layout / plan revisions following Local Planning Authority feedback	g REB	NH
I1	09.08.22	PLANNING SUBMISSION	REB	NH
Rev.	Date (Comment	Drawn	Checked

Issue Purpose

INFORMATION

tp bennett

One America Street London SE1 0NE | +44 (0)20 2408 2000 | www.tpbennett.com

Project
PFS Site, 104a Finchley Road
London NW3 5EY
(inc. adjacent UCS pre-prep)

Third Floor Plan Proposed

Drawn REB	Date NOV' 202 I	Scale 1:20	@ A2 0	Alt. Ref.		
tp bennett Project No.		Dra	wing Nun	nber	Rev	
A12003		D	010)3	14	