

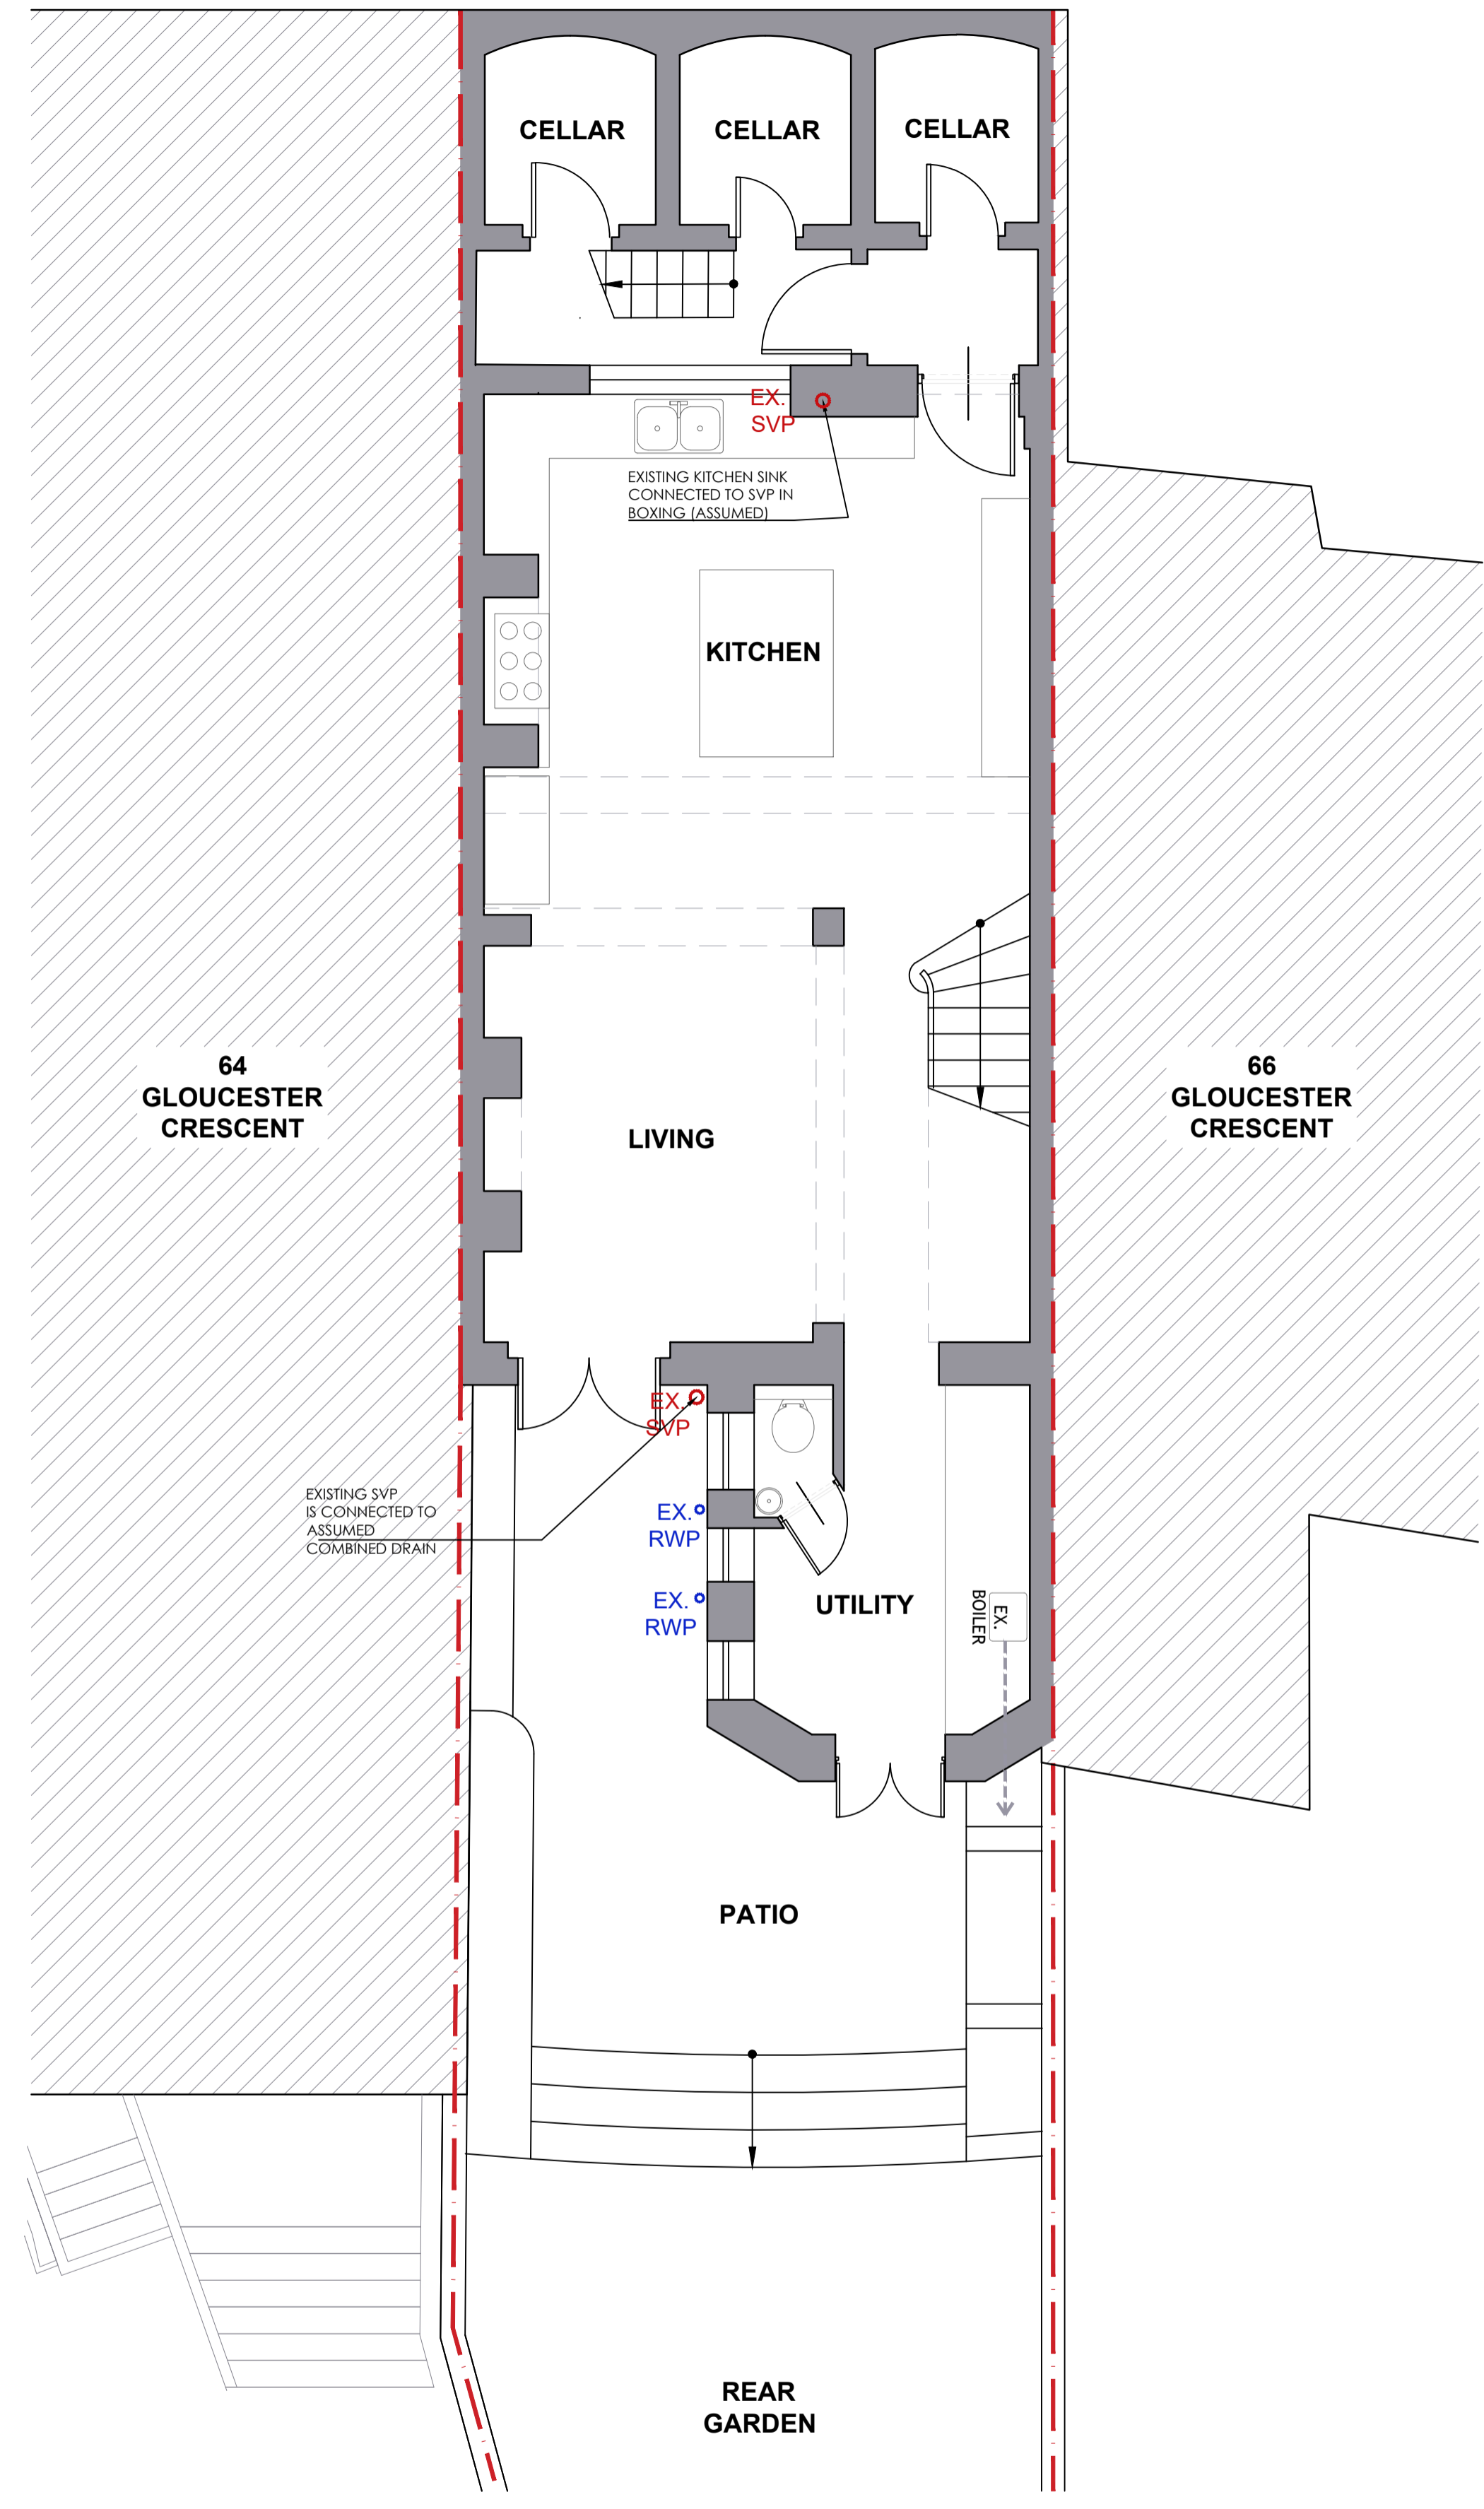



NOTES
 THIS DRAWING IS THE SUBJECT OF
 COPYRIGHT AND DESIGN RIGHTS
 AND SHALL NOT BE REPRODUCED,
 LOANED, COPIED OR SUBMITTED
 TO ANY OTHER PARTY WITHOUT
 CONSENT.

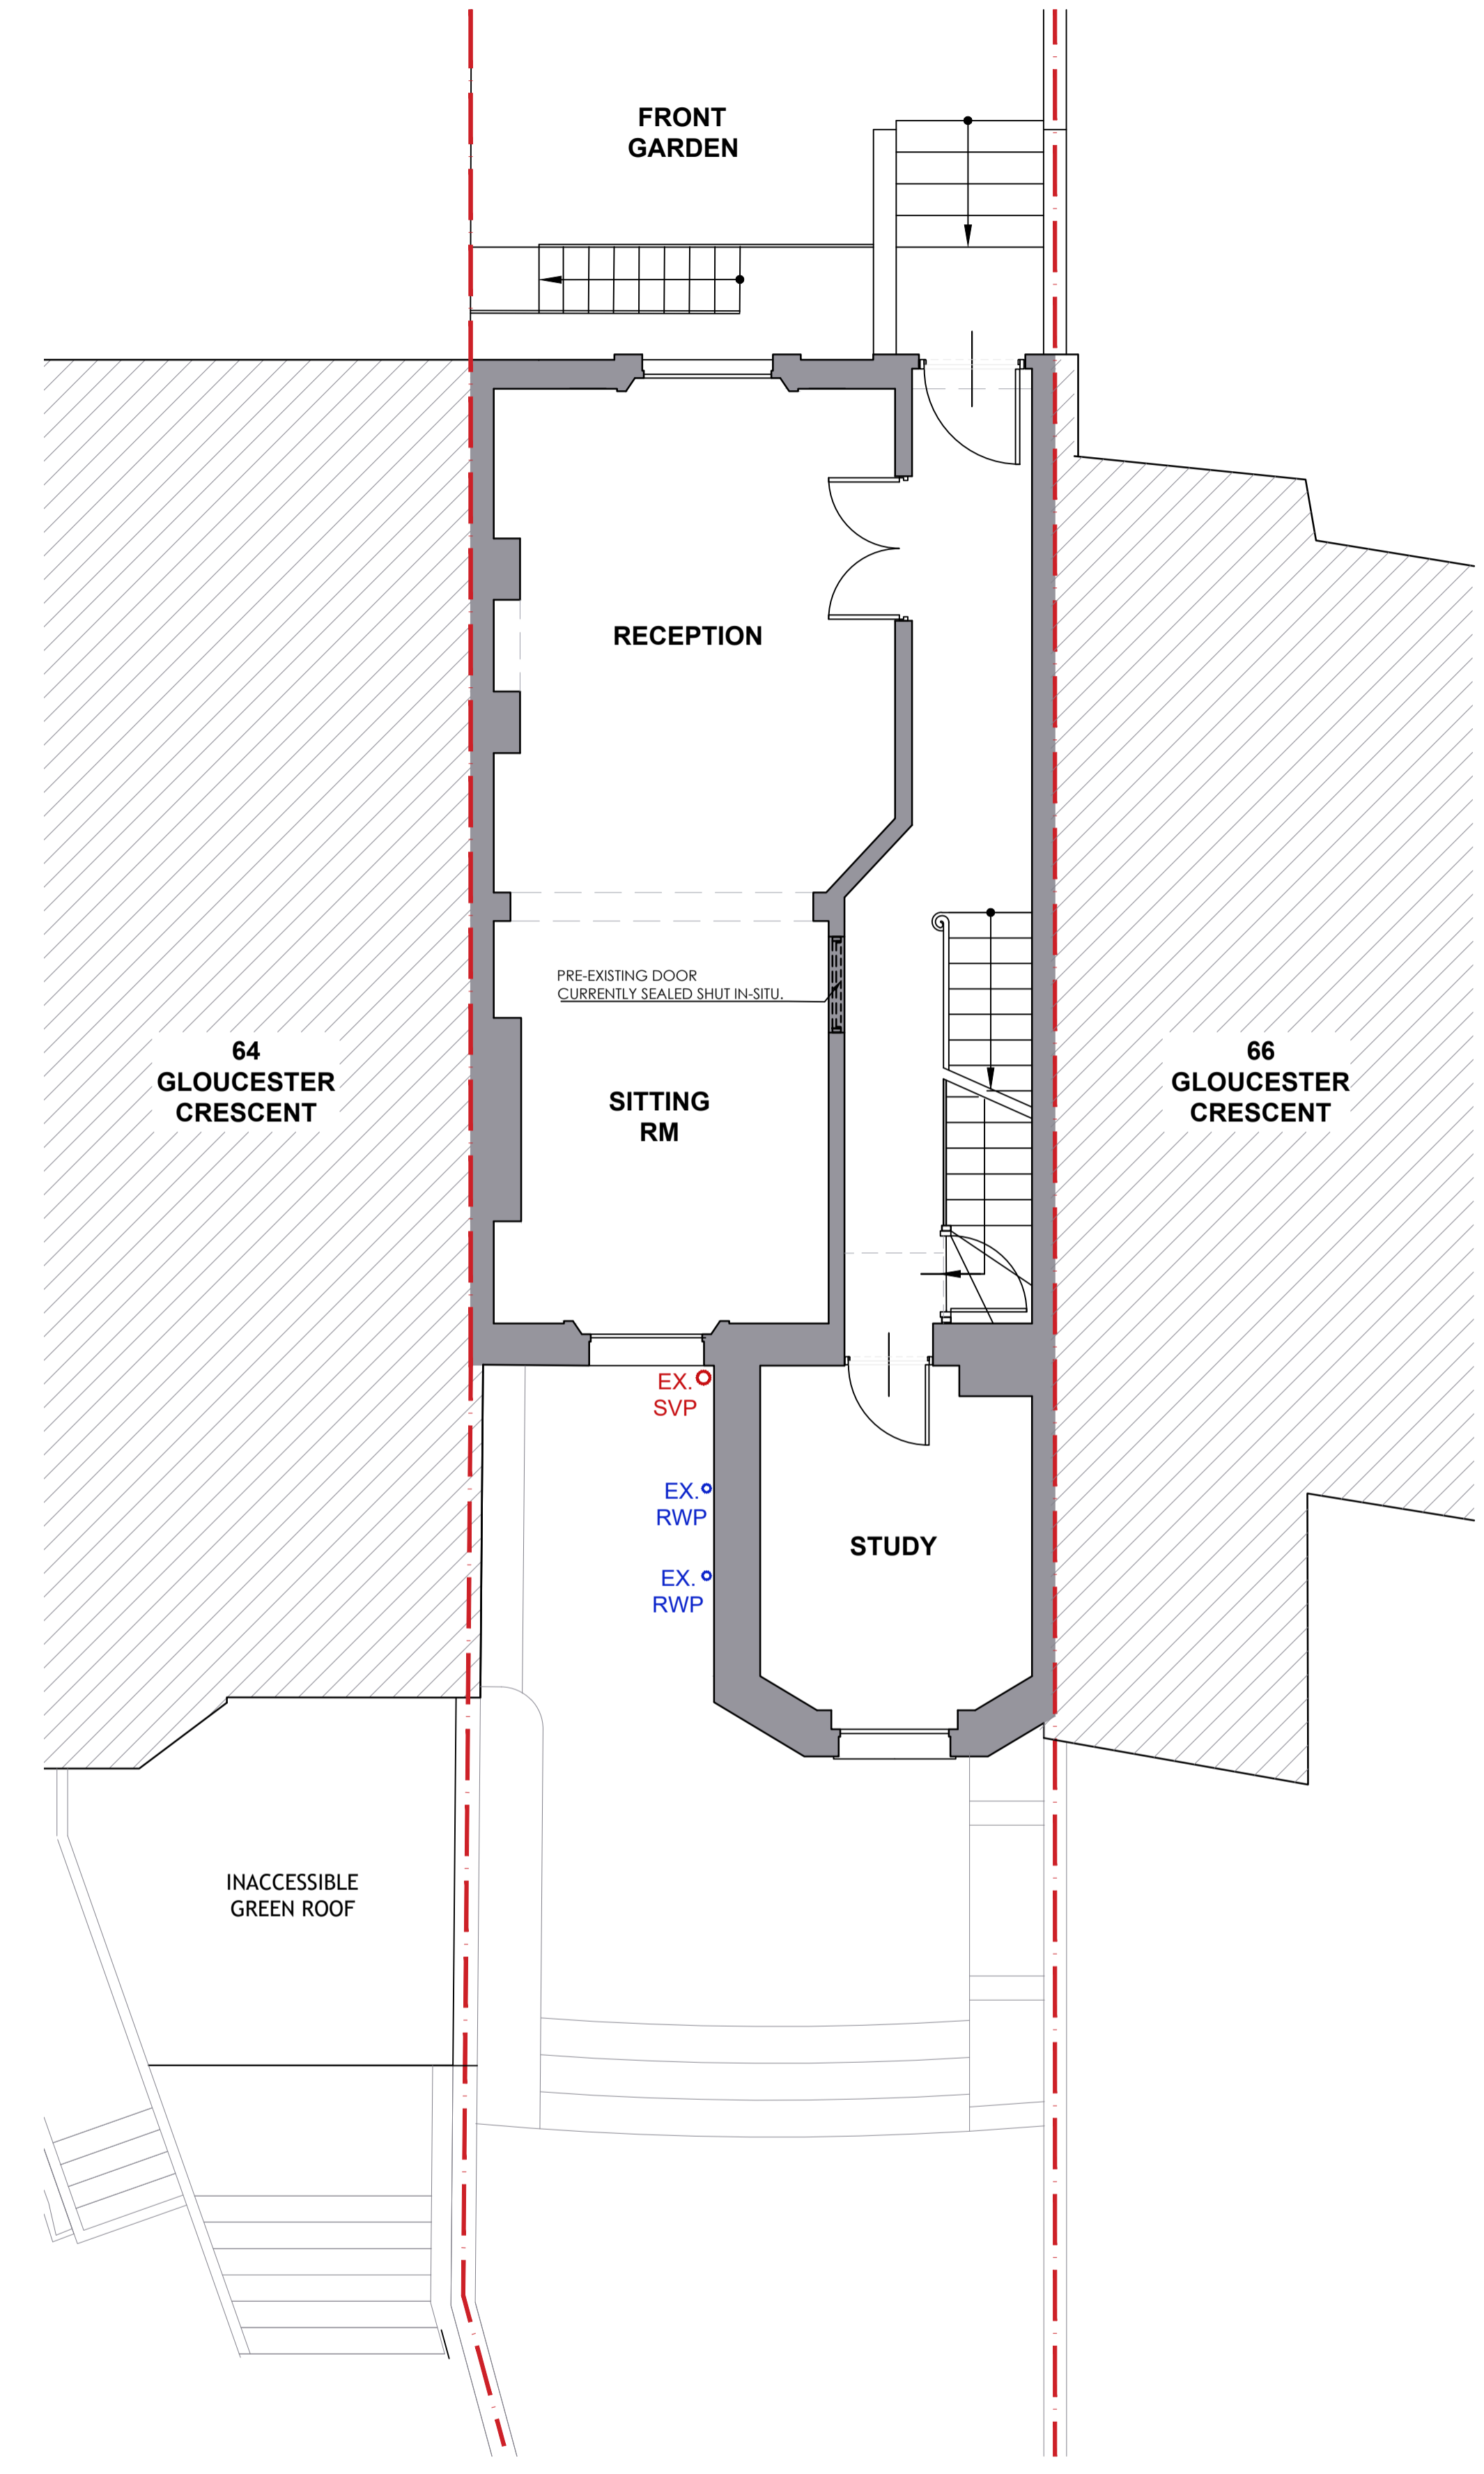

EXISTING LOWER GROUND FLOOR PLAN
 SCALE 1:50 @ A1 & 1:100 @ A3

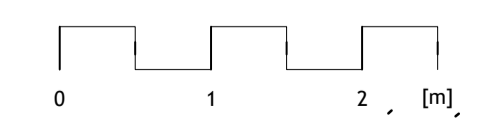

EXISTING GROUND FLOOR PLAN
 SCALE 1:50 @ A1 & 1:100 @ A3

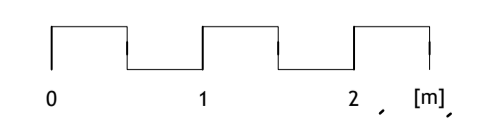

NO.	DR.	INFO
DATE		
REVISION		
PROJECT		
65 GLOUCESTER CRESCENT, LONDON, NW1 7EG		
CLIENT		
DRAWING TITLE		
EXISTING LOWER GROUND AND GROUND FLOOR PLANS		
SCALE	1:50	1:100
SIZE	A1	A3
JOB NO.	2023110	
STAGE	P	
DWG NO.	2023110.P.101	
REVISION		
DATE		
DRAWN	MB	
CHECKED	MB	