

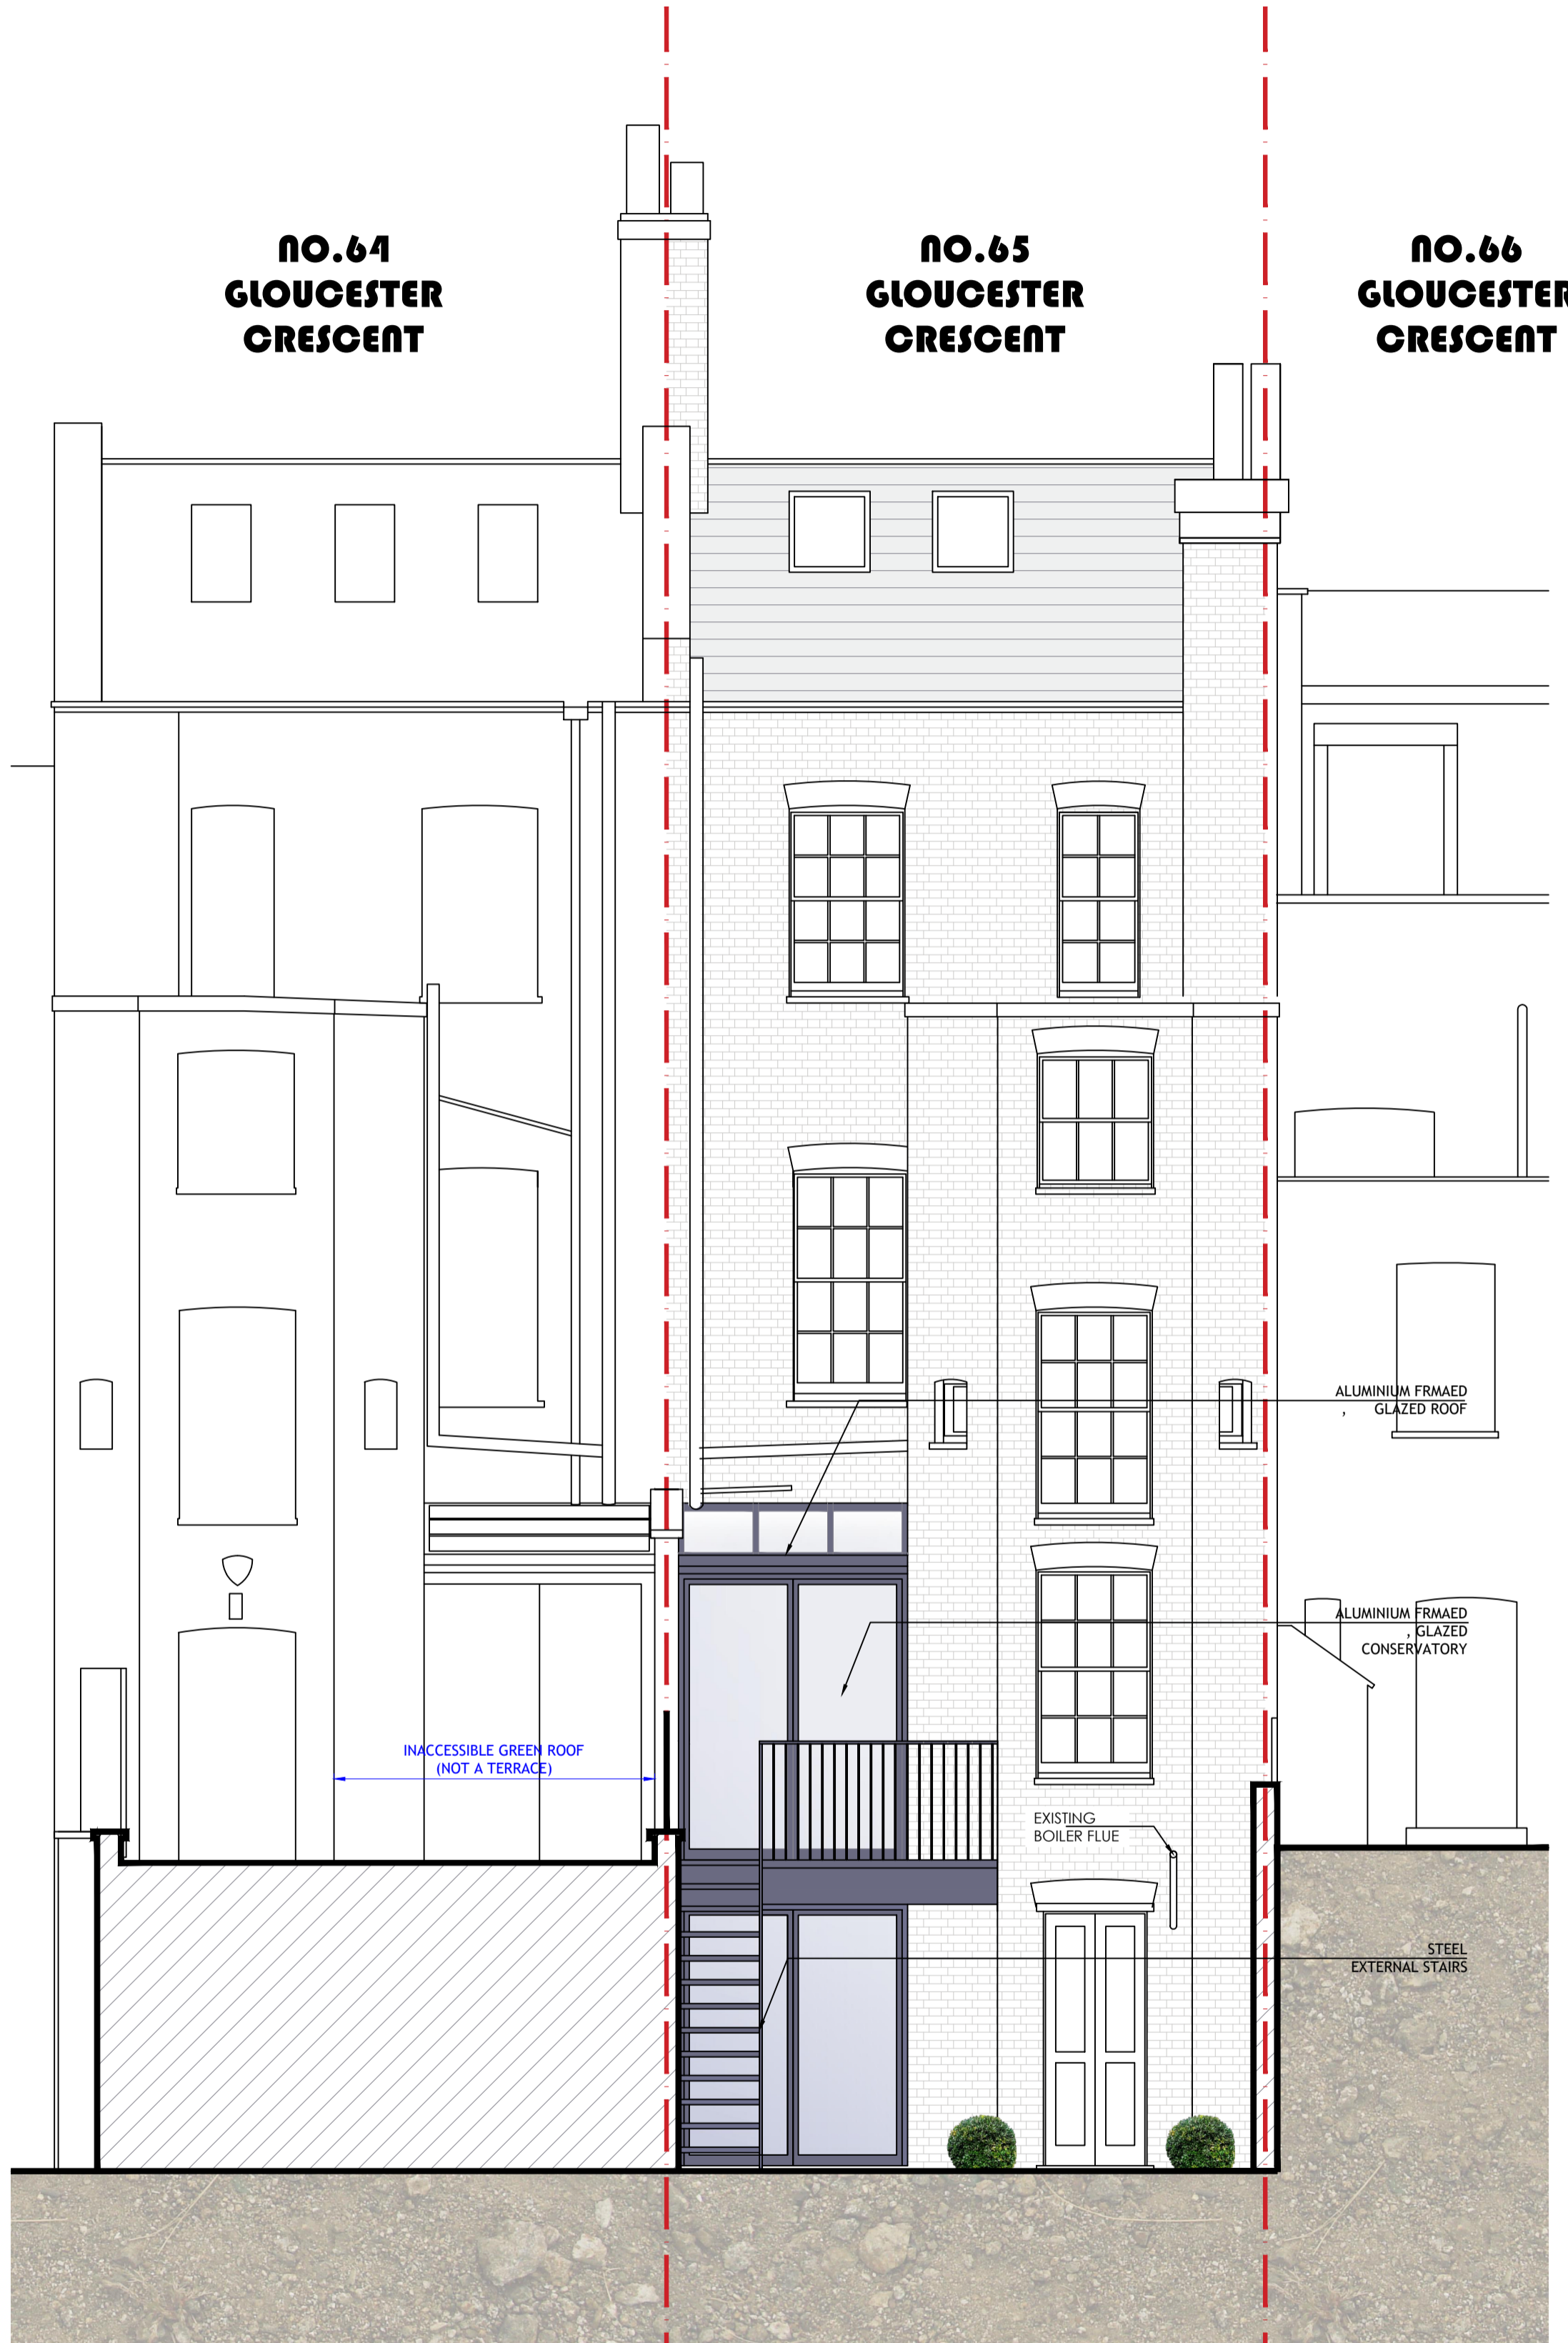


NOTES
 THIS DRAWING IS THE SUBJECT OF
 COPYRIGHT AND DESIGN RIGHTS
 AND SHALL NOT BE REPRODUCED,
 LOANED, COPIED OR SUBMITTED
 TO ANY OTHER PARTY WITHOUT
 CONSENT.

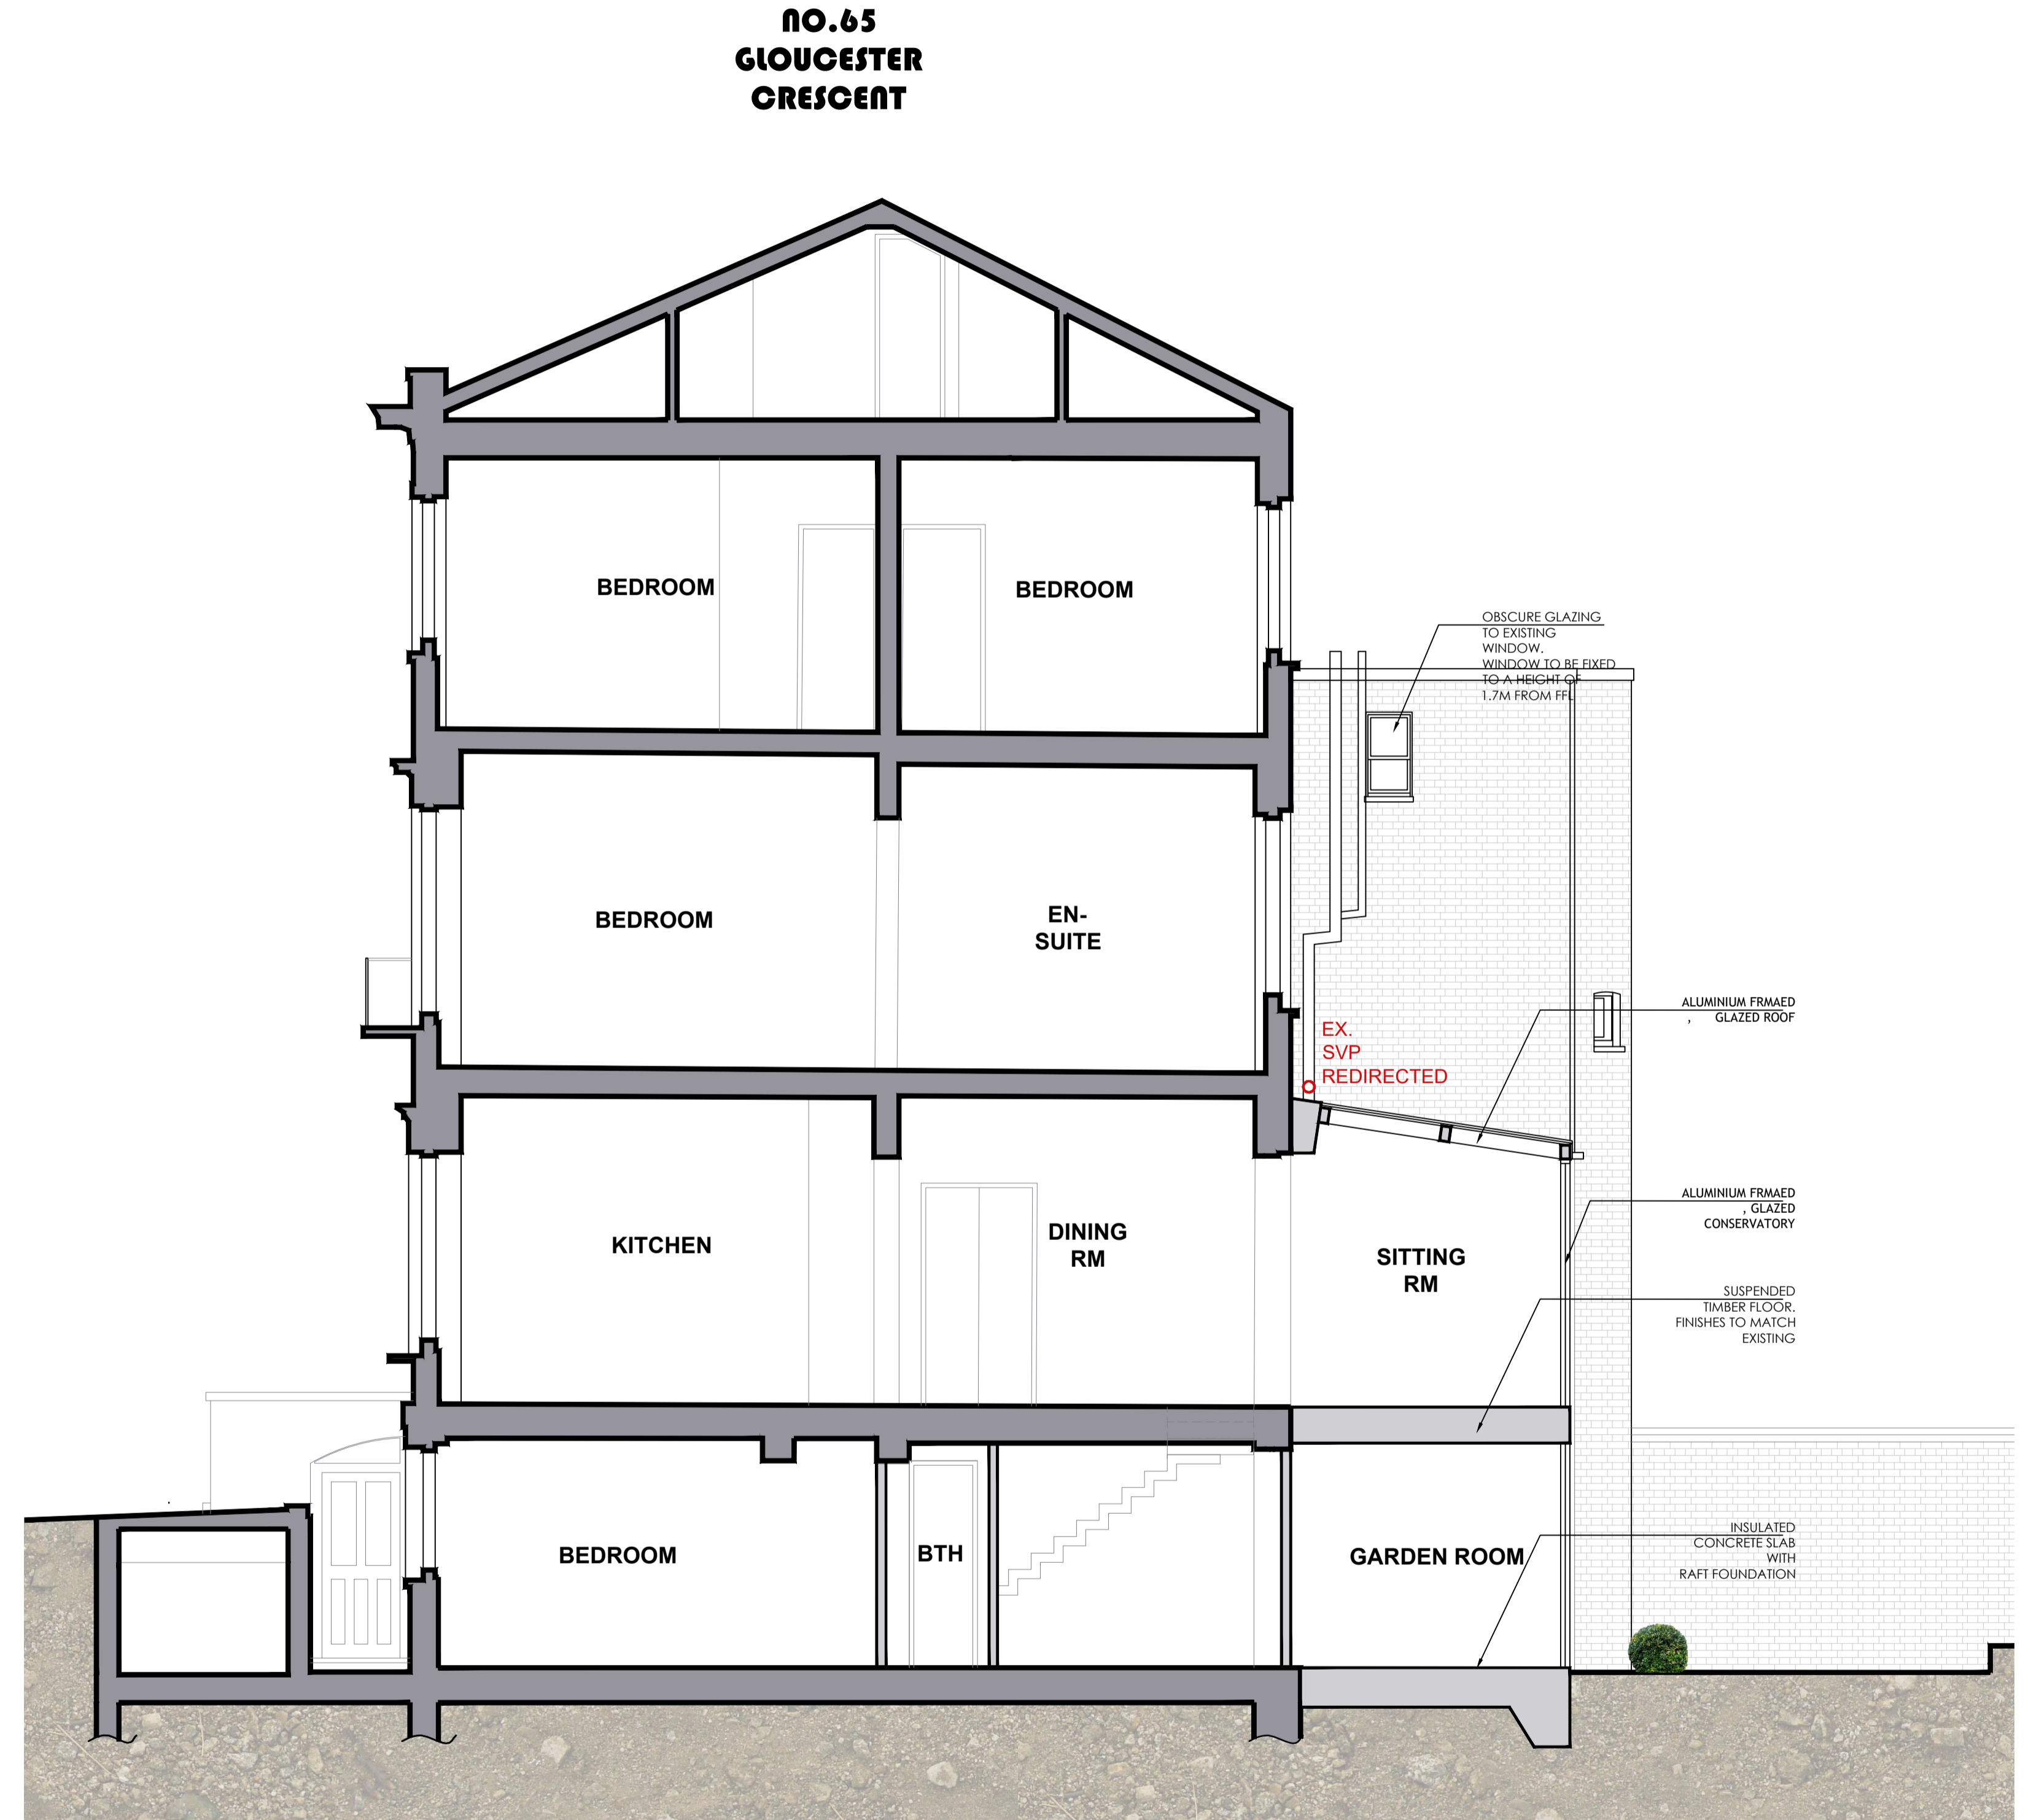


PROPOSED REAR ELEVATION

SCALE 1:50 @ A1 & 1:100 @ A3

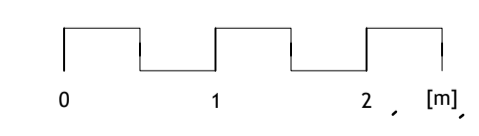

PROPOSED SIDE ELEVATION / SECTION A-A

SCALE 1:50 @ A1 & 1:100 @ A3

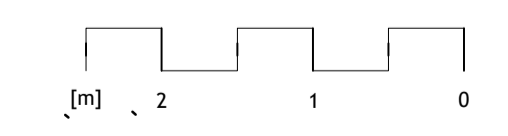

NO. DR.	INFO
DATE	
REVISION	
PROJECT	65 GLOUCESTER CRESCENT, LONDON, NW1 7EG
CLIENT	
DRAWING TITLE	PROPOSED REAR AND SIDE ELEVATIONS / PROPOSED SECTION A-A
SCALE	1:50 1:100
SIZE	A1 A3
JOB NO.	2023110
STAGE	P
DWG NO.	2023110.P.303
REVISION	
DATE	
DRAWN	MB
CHECKED	MB