



NOTES
 THIS DRAWING IS THE SUBJECT OF
 COPYRIGHT AND DESIGN RIGHTS
 AND SHALL NOT BE REPRODUCED,
 LOANED, COPIED OR SUBMITTED
 TO ANY OTHER PARTY WITHOUT
 CONSENT.

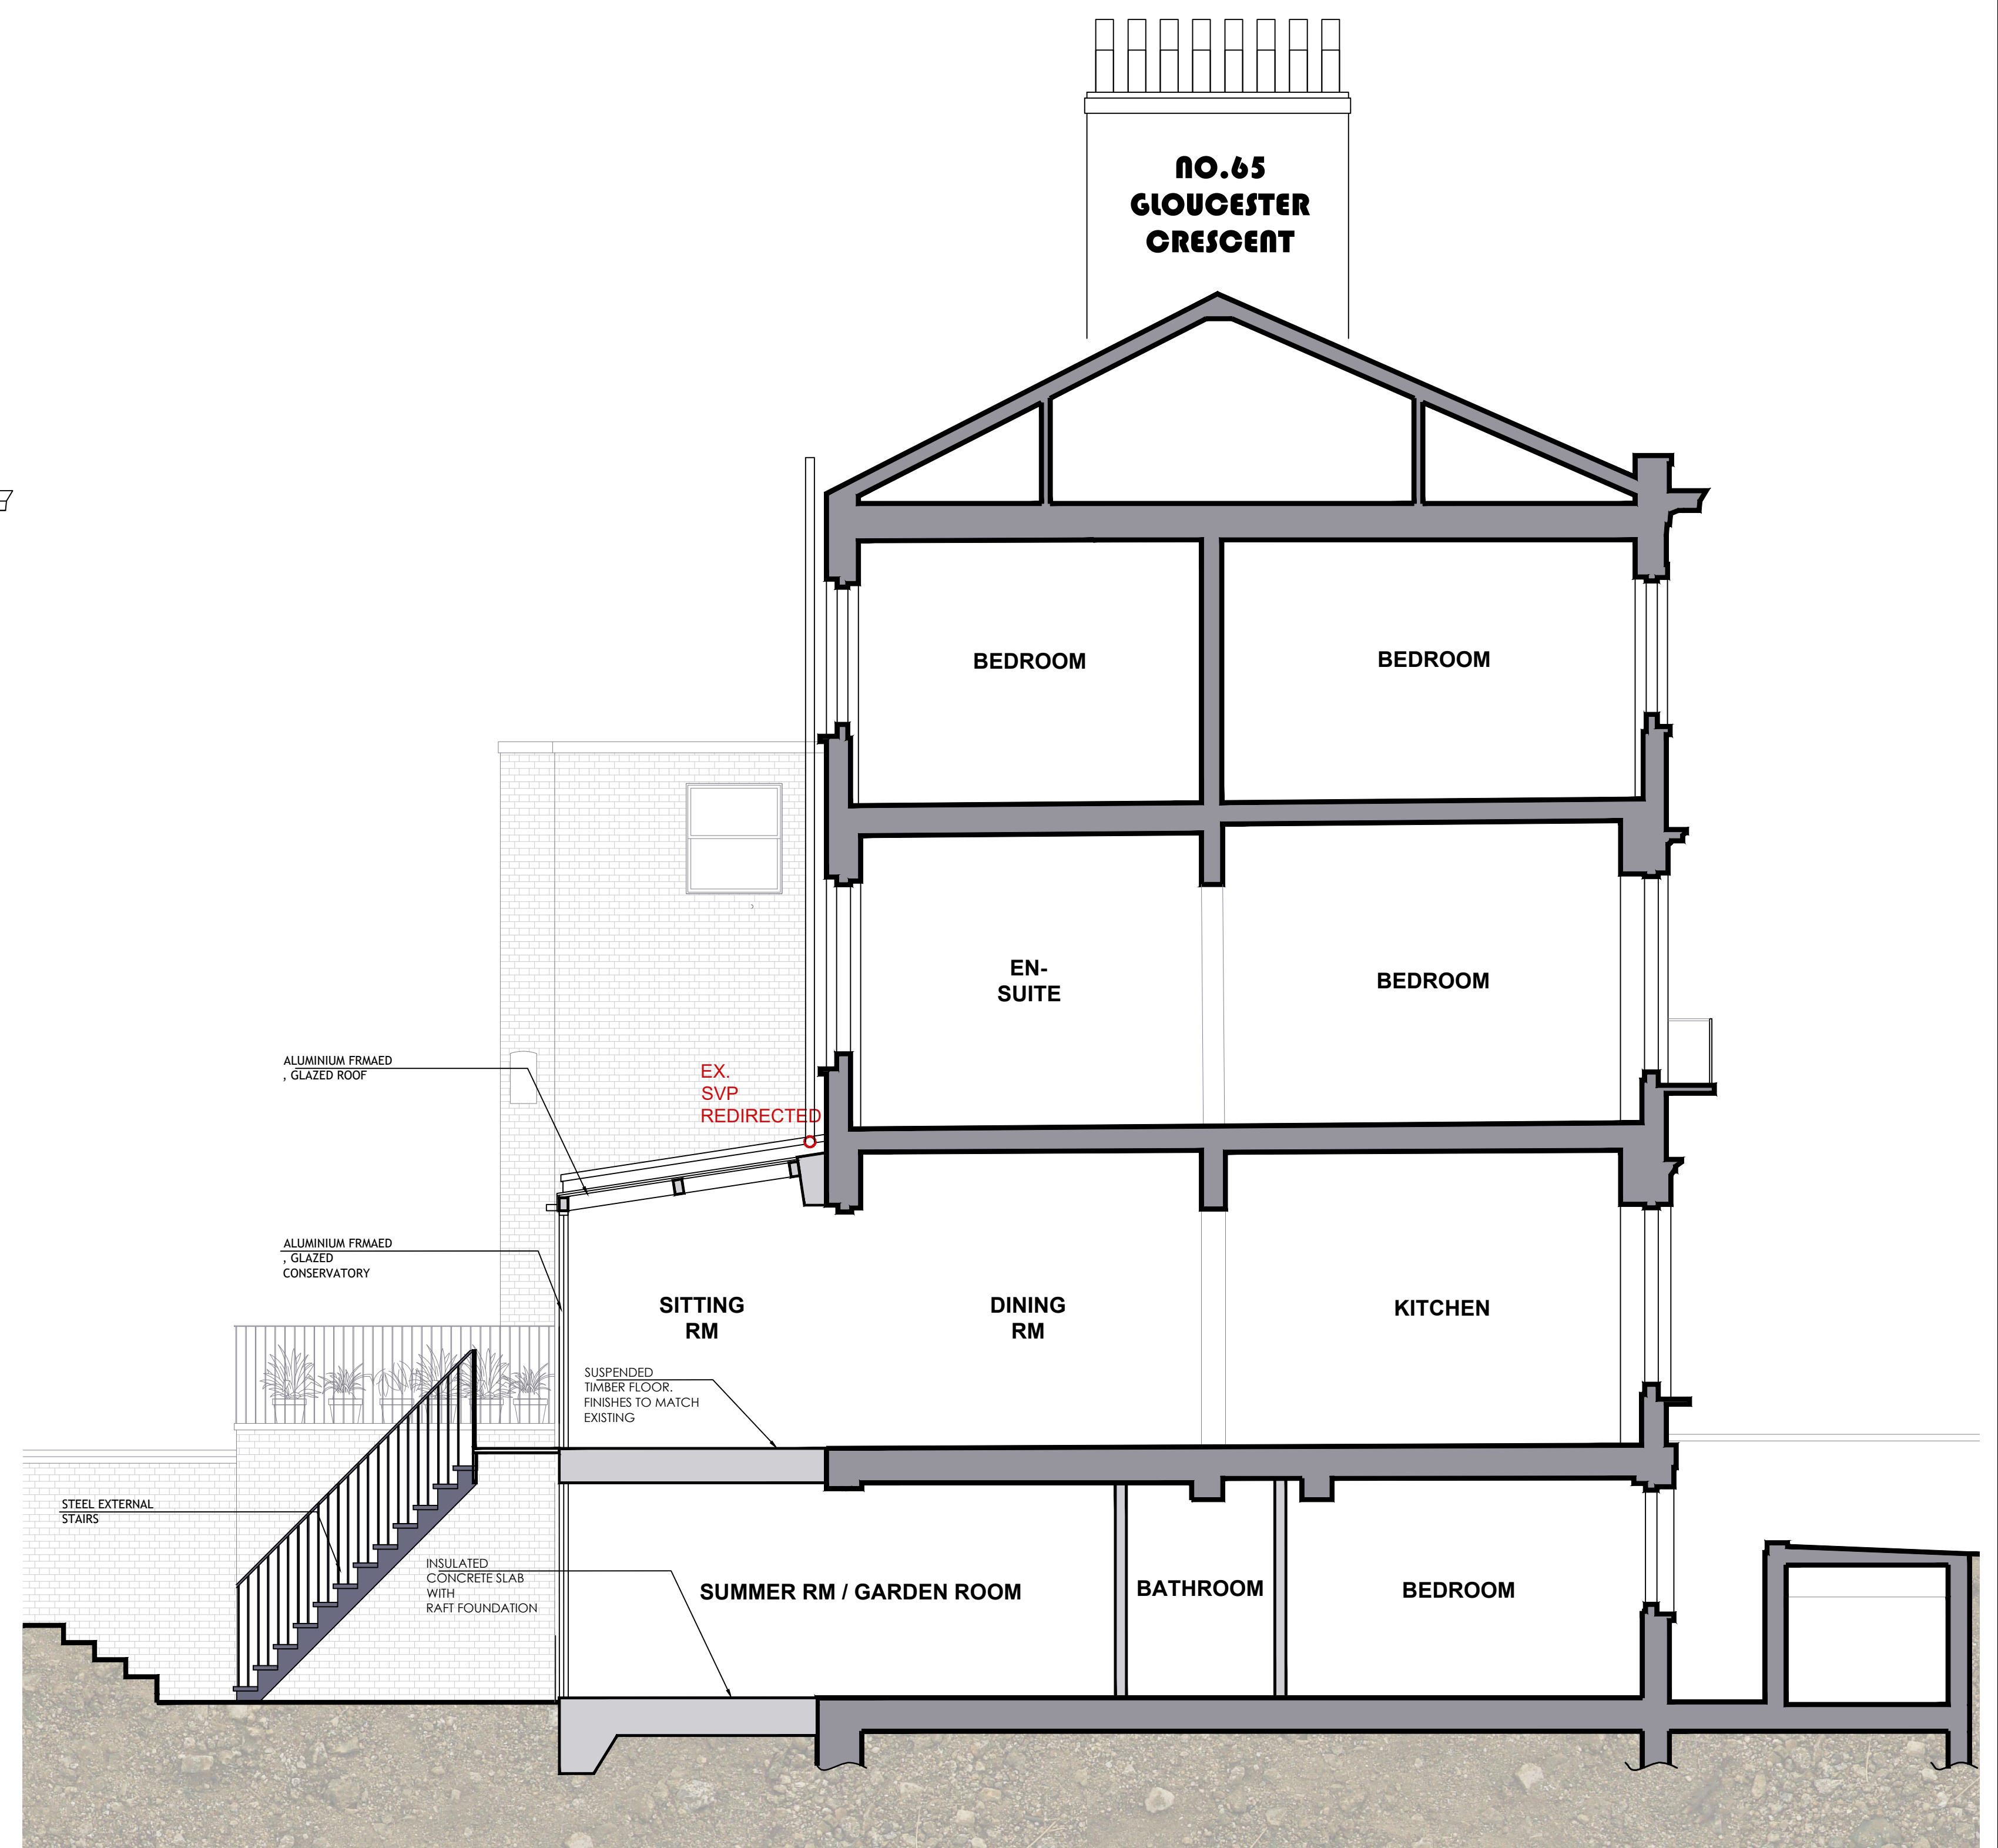


PROPOSED FRONT ELEVATION

SCALE 1:50 @ A1 & 1:100 @ A3

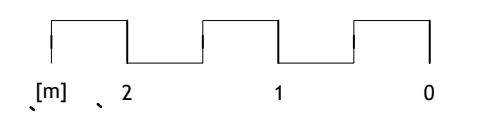

PROPOSED SIDE ELEVATION / SECTION B-B

SCALE 1:50 @ A1 & 1:100 @ A3

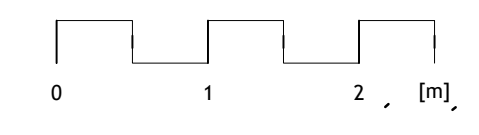

NO.	DR.	INFO
DATE		
REVISION		
PROJECT		
65 GLOUCESTER CRESCENT, LONDON, NW1 7EG		
CLIENT		
DRAWING TITLE		
PROPOSED FRONT AND SIDE ELEVATIONS / EXISTING SECTION B-B		
SCALE	1:50	1:100
SIZE	A1	A3
JOB NO.	2023110	
STAGE	P	
DWG NO.	2023110.P.304	
REVISION		
DATE		
DRAWN	MB	
CHECKED	MB	