





VIEW FROM PRIORY TERRACE / SOUTH EAST ELEVATION

D1
012

 

1:100 scale

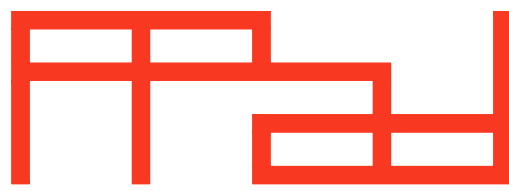

Paper Project architecture and design ltd
The Sawmills
Dunshill Road
London
SW18 4QL
t: 020 8947 0420
e: office@paperproject.co.uk
w: www.paperproject.co.uk

Revisions:		
Date:	Rev:	Revision description:
02.01.24	A	DETAIL REFERENCES

Job: 41 Priory Terrace, NW6 4DG
Job No: 23579
Date: January 2, 2024
Scale: 1:100 at A3
Status: PLANNING APPLICATION
Dwg Name: Proposed Elevation - South East
Dwg No: 23579_PL_012A