

# MUSEUM ST 41

## PLAN OF THE PREMISES

### SCALE 1:50




LEGEND / DESCRIPTION

#### INTERIOR FINISHING

000 | ROOM NAME  
m<sup>2</sup> | FLOOR

- SCOPE OF WORK
- EXISTING WALLS
- PARTITION WALLS
- 270 • EXISTING ROOM HEIGHT/LINTEL/BEAM

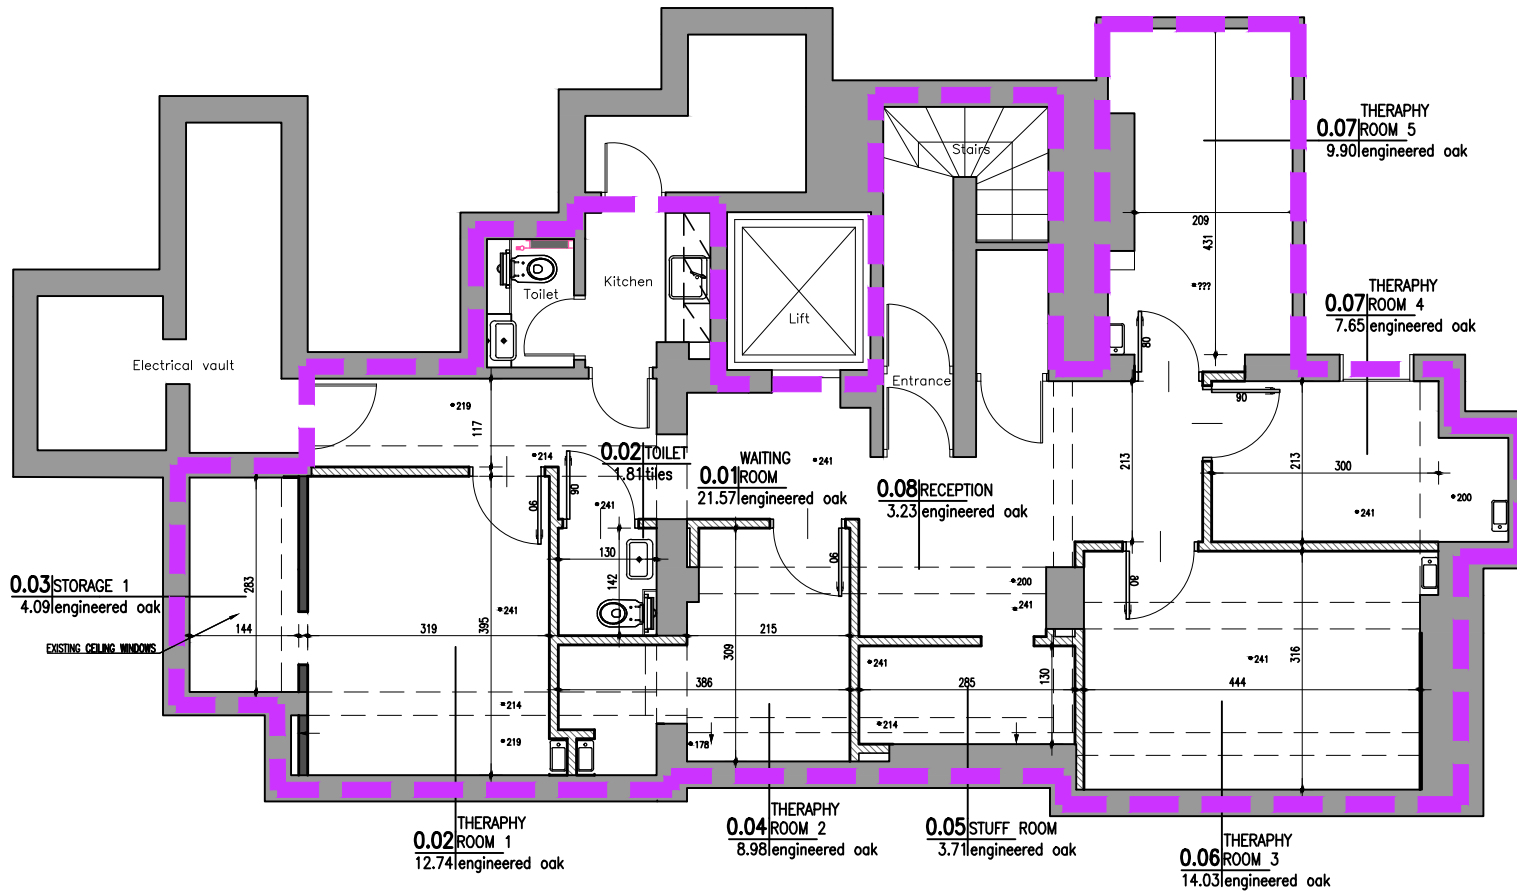

SUBJECT OF DRAWING:

FLOOR PLAN

DESIGNER DETAILS

DRAWING NUMBER:  
2

inż. Paweł Kuś,  
tel. +48 534 538 940

SCALE:  
1:50

EXECUTION DATE:  
10.01.2024r.