




- Notes:
1. Do not scale from this drawing.
 2. Site verify all dimensions prior to construction.
 3. Report all discrepancies to the Drawing Originator immediately.
 4. This drawing is to be read in conjunction with all relevant documents and drawings.

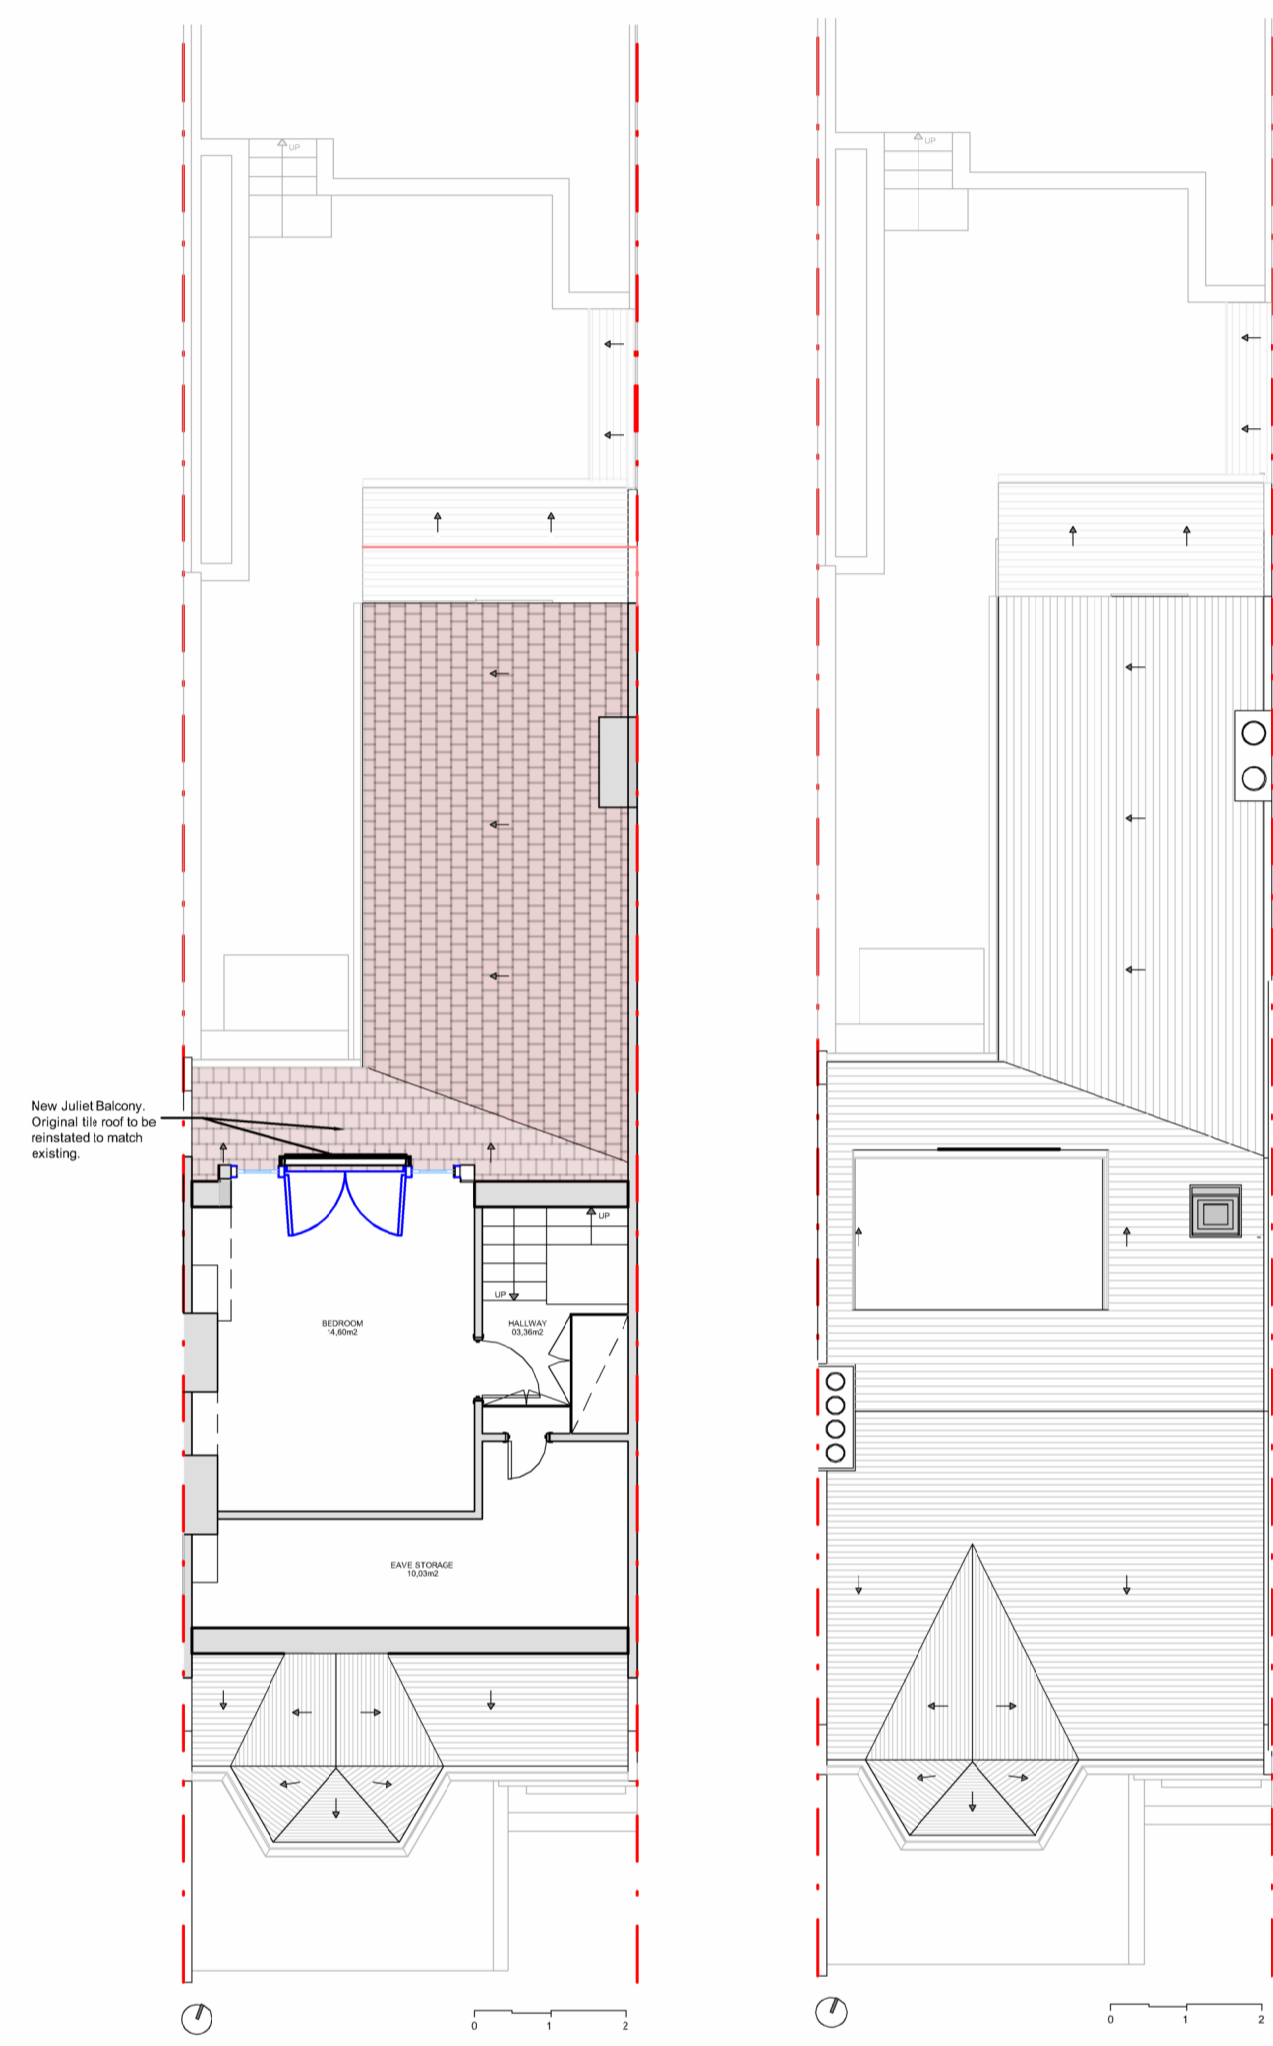

PROPOSED LOFT FLOOR PLAN
PROPOSED ROOF PLAN
SCALE BAR 1:100 @ A1

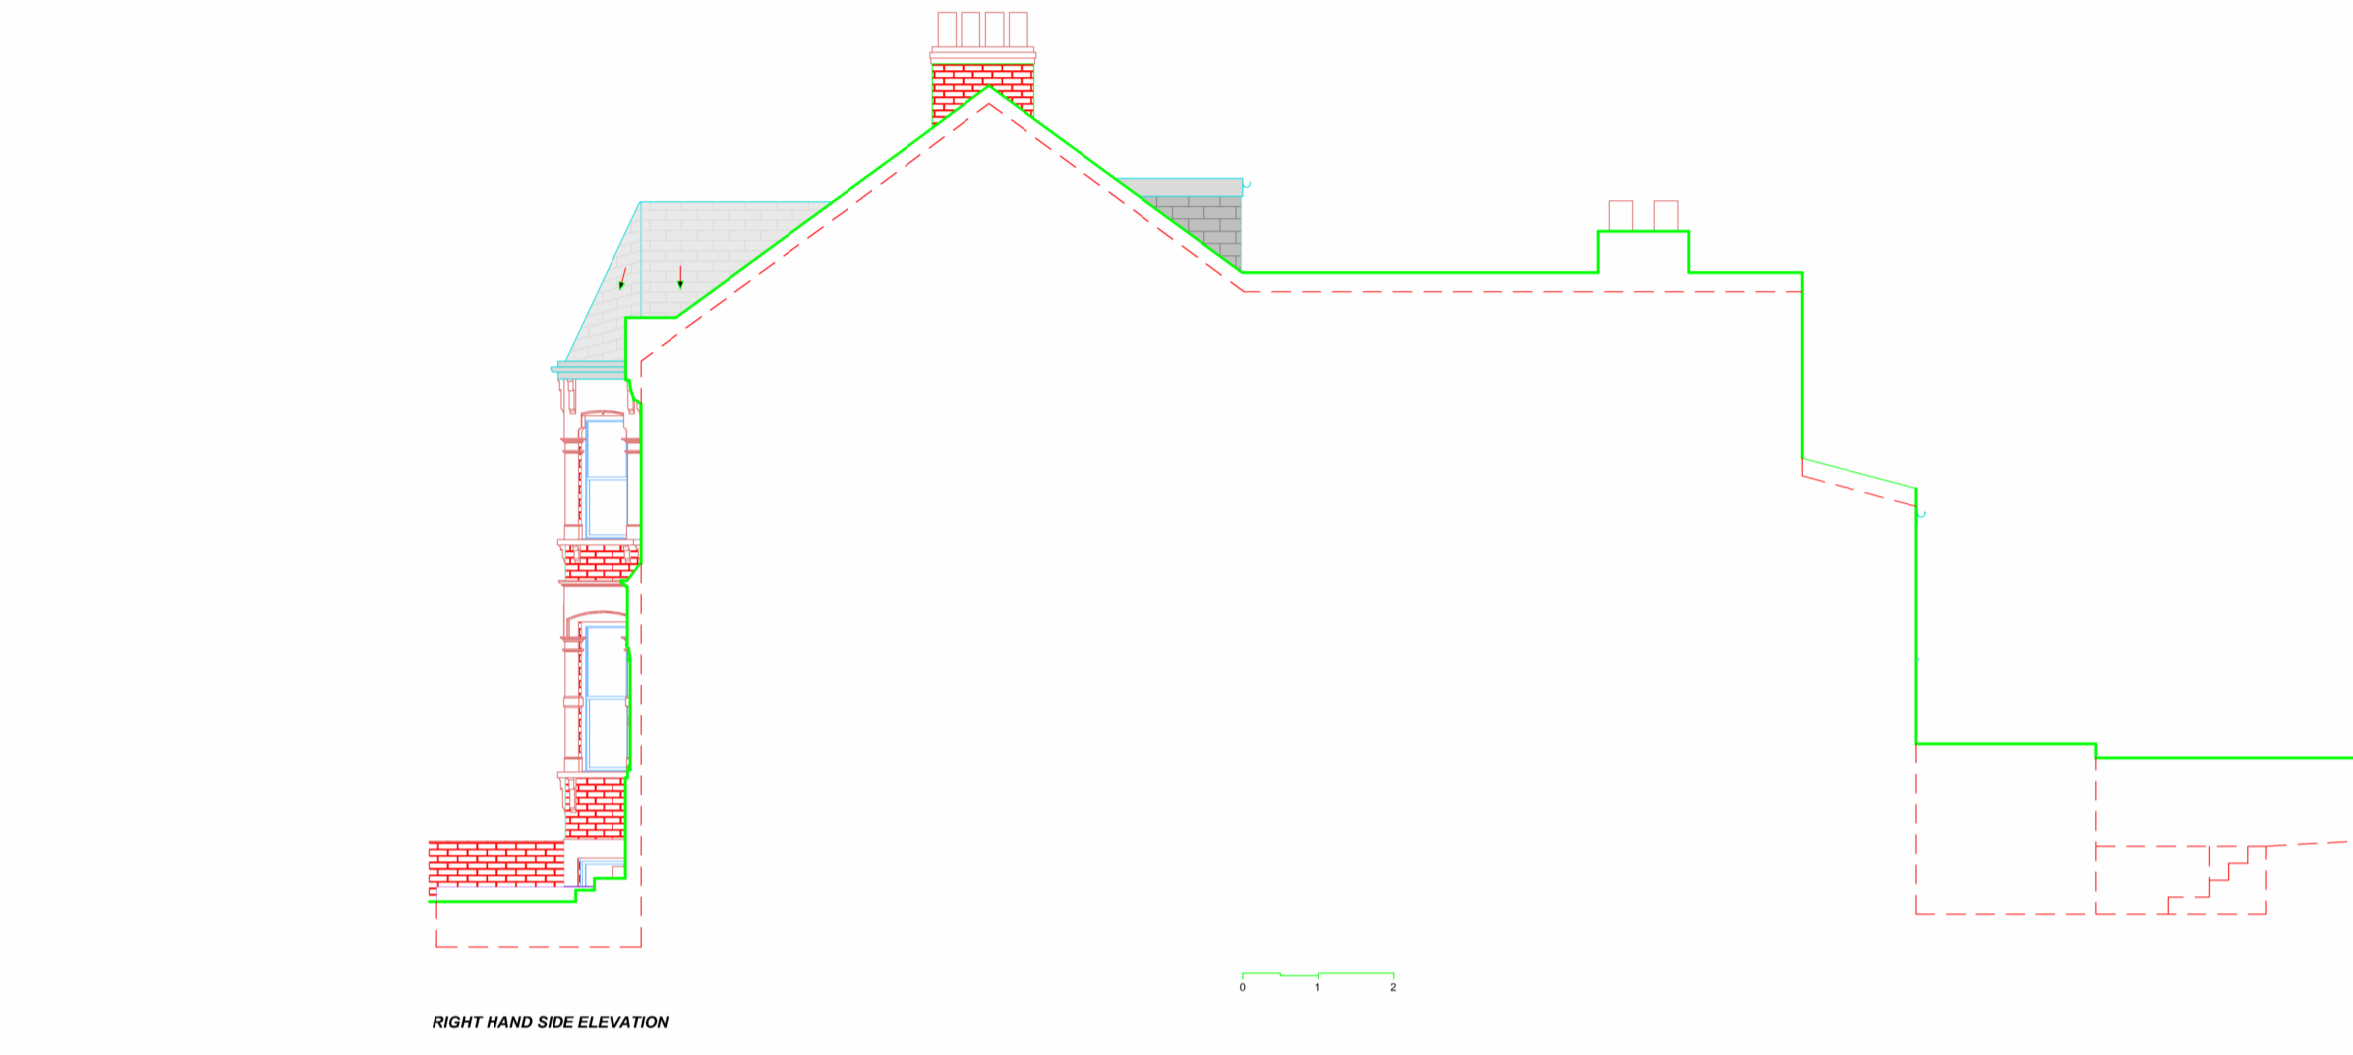


RIGHT HAND SIDE ELEVATION

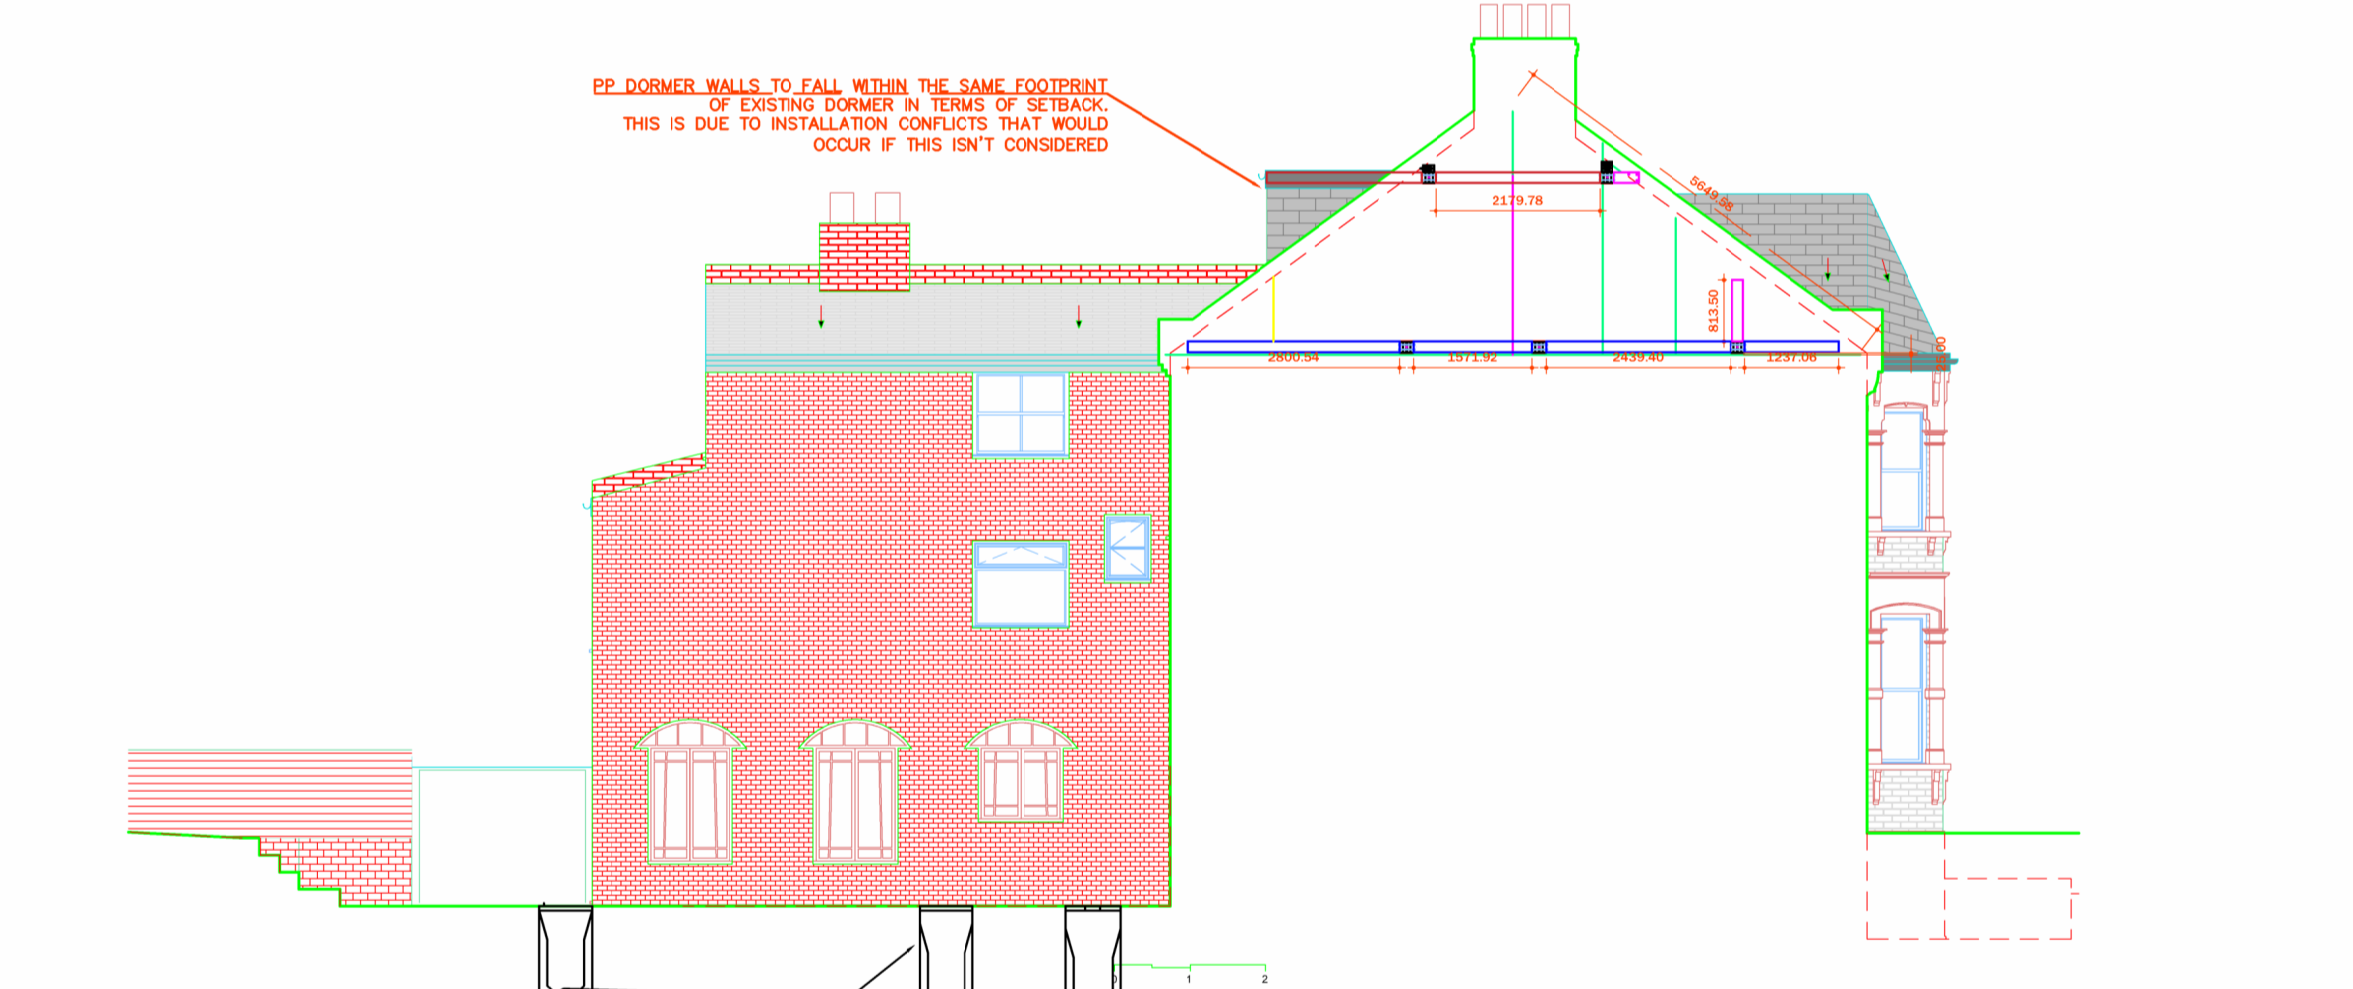

LEFT HAND SIDE ELEVATION

Concrete Lintel tied in with foundation brickwork
Capped Manholes 150mm of compressible material (Pea Shingle)

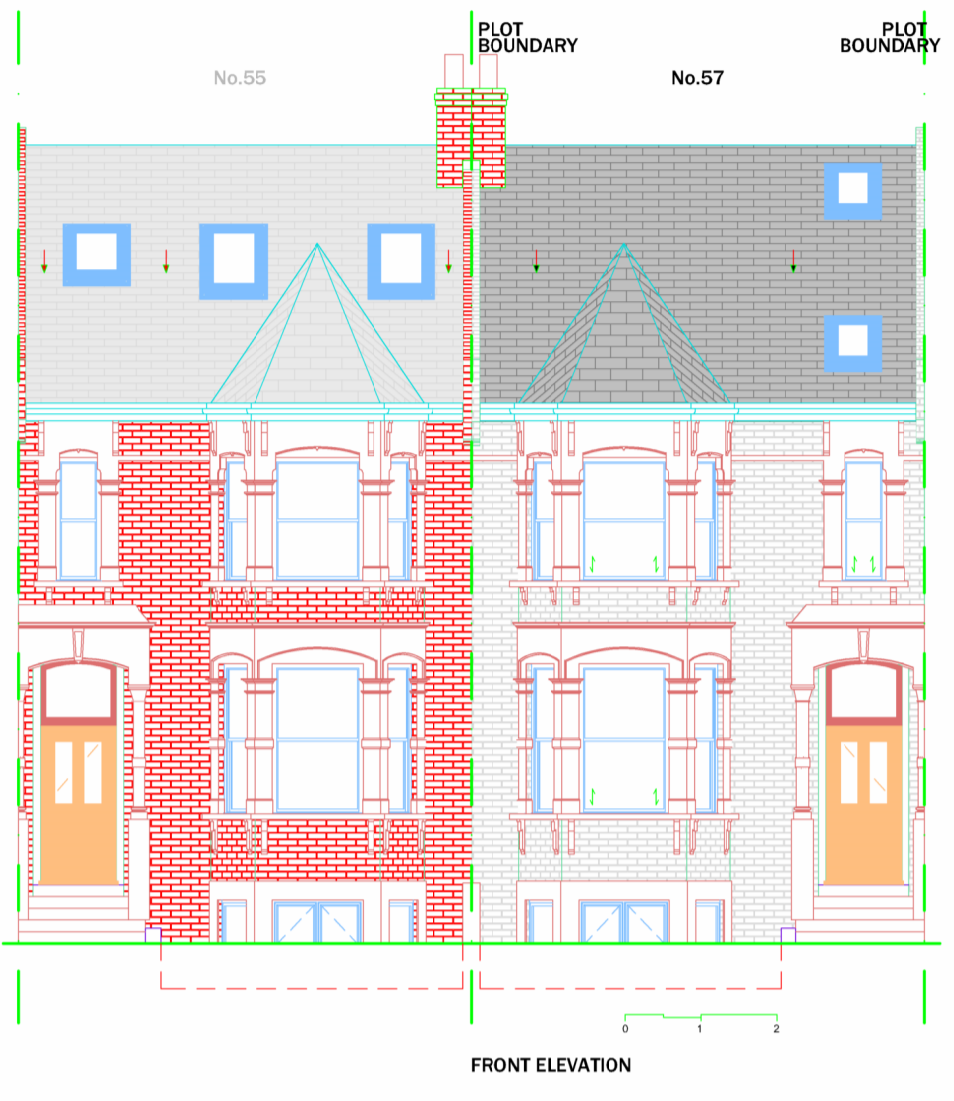

FRONT ELEVATION



REAR ELEVATION

SCALE BAR 1:100 @ A1

Rev	Date	Description	Dim	Chkd
R03	15-01-2024	Planners comments addressed	HB	HB
R02	10-01-2024	Planners comments addressed	HB	HB
R01	05-01-2024	ISSUED FOR REVIEW	HB	HB

Review

Project Name
57 Hillfield Road, London, NW6 1QD

Drawn by: AA
Checked by: [blank]
Approved by: [blank]
Drawing Date: 04-01-2024
Approved Date: [blank]
Scale: 1:100@A1

PROPOSED LOFT FLOOR PLAN
PROPOSED ROOF PLAN
LEFT AND RIGHT ELEVATION
FRONT AND REAR ELEVATION

