
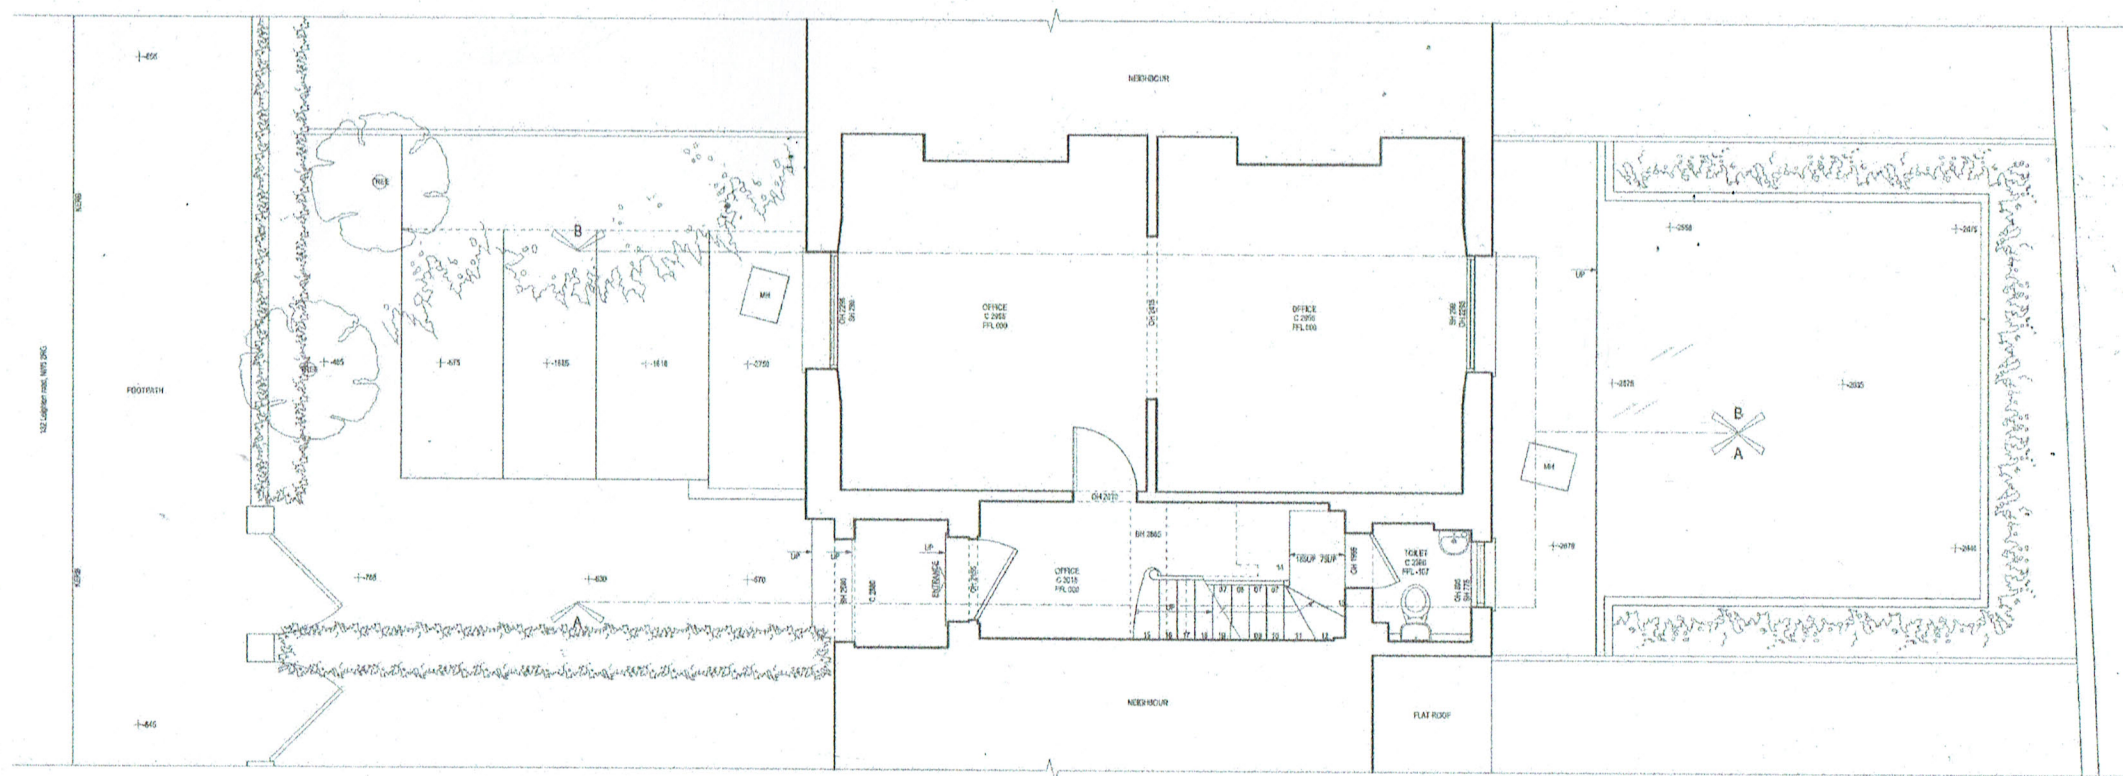


LOWER GROUND FLOOR PLAN

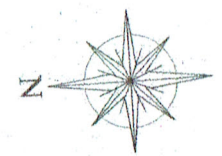

GROUND FLOOR PLAN

CAROLYN SQUIRE
 DIP ARCH RIBA
 122 CHURCH WALK
 LONDON N16 8QW
 TEL 020 7254 0624
 FAX 020 7503 9769
 PROJECT: 132 LEIGHTON ROAD
 NWS 2RG
 DRAWING: EXISTING LOWER GROUND +
 GROUND FLOOR PLAN

JOB No: 2316/1

DATE: JAN 24

SCALE: 1:100 @ A3

