


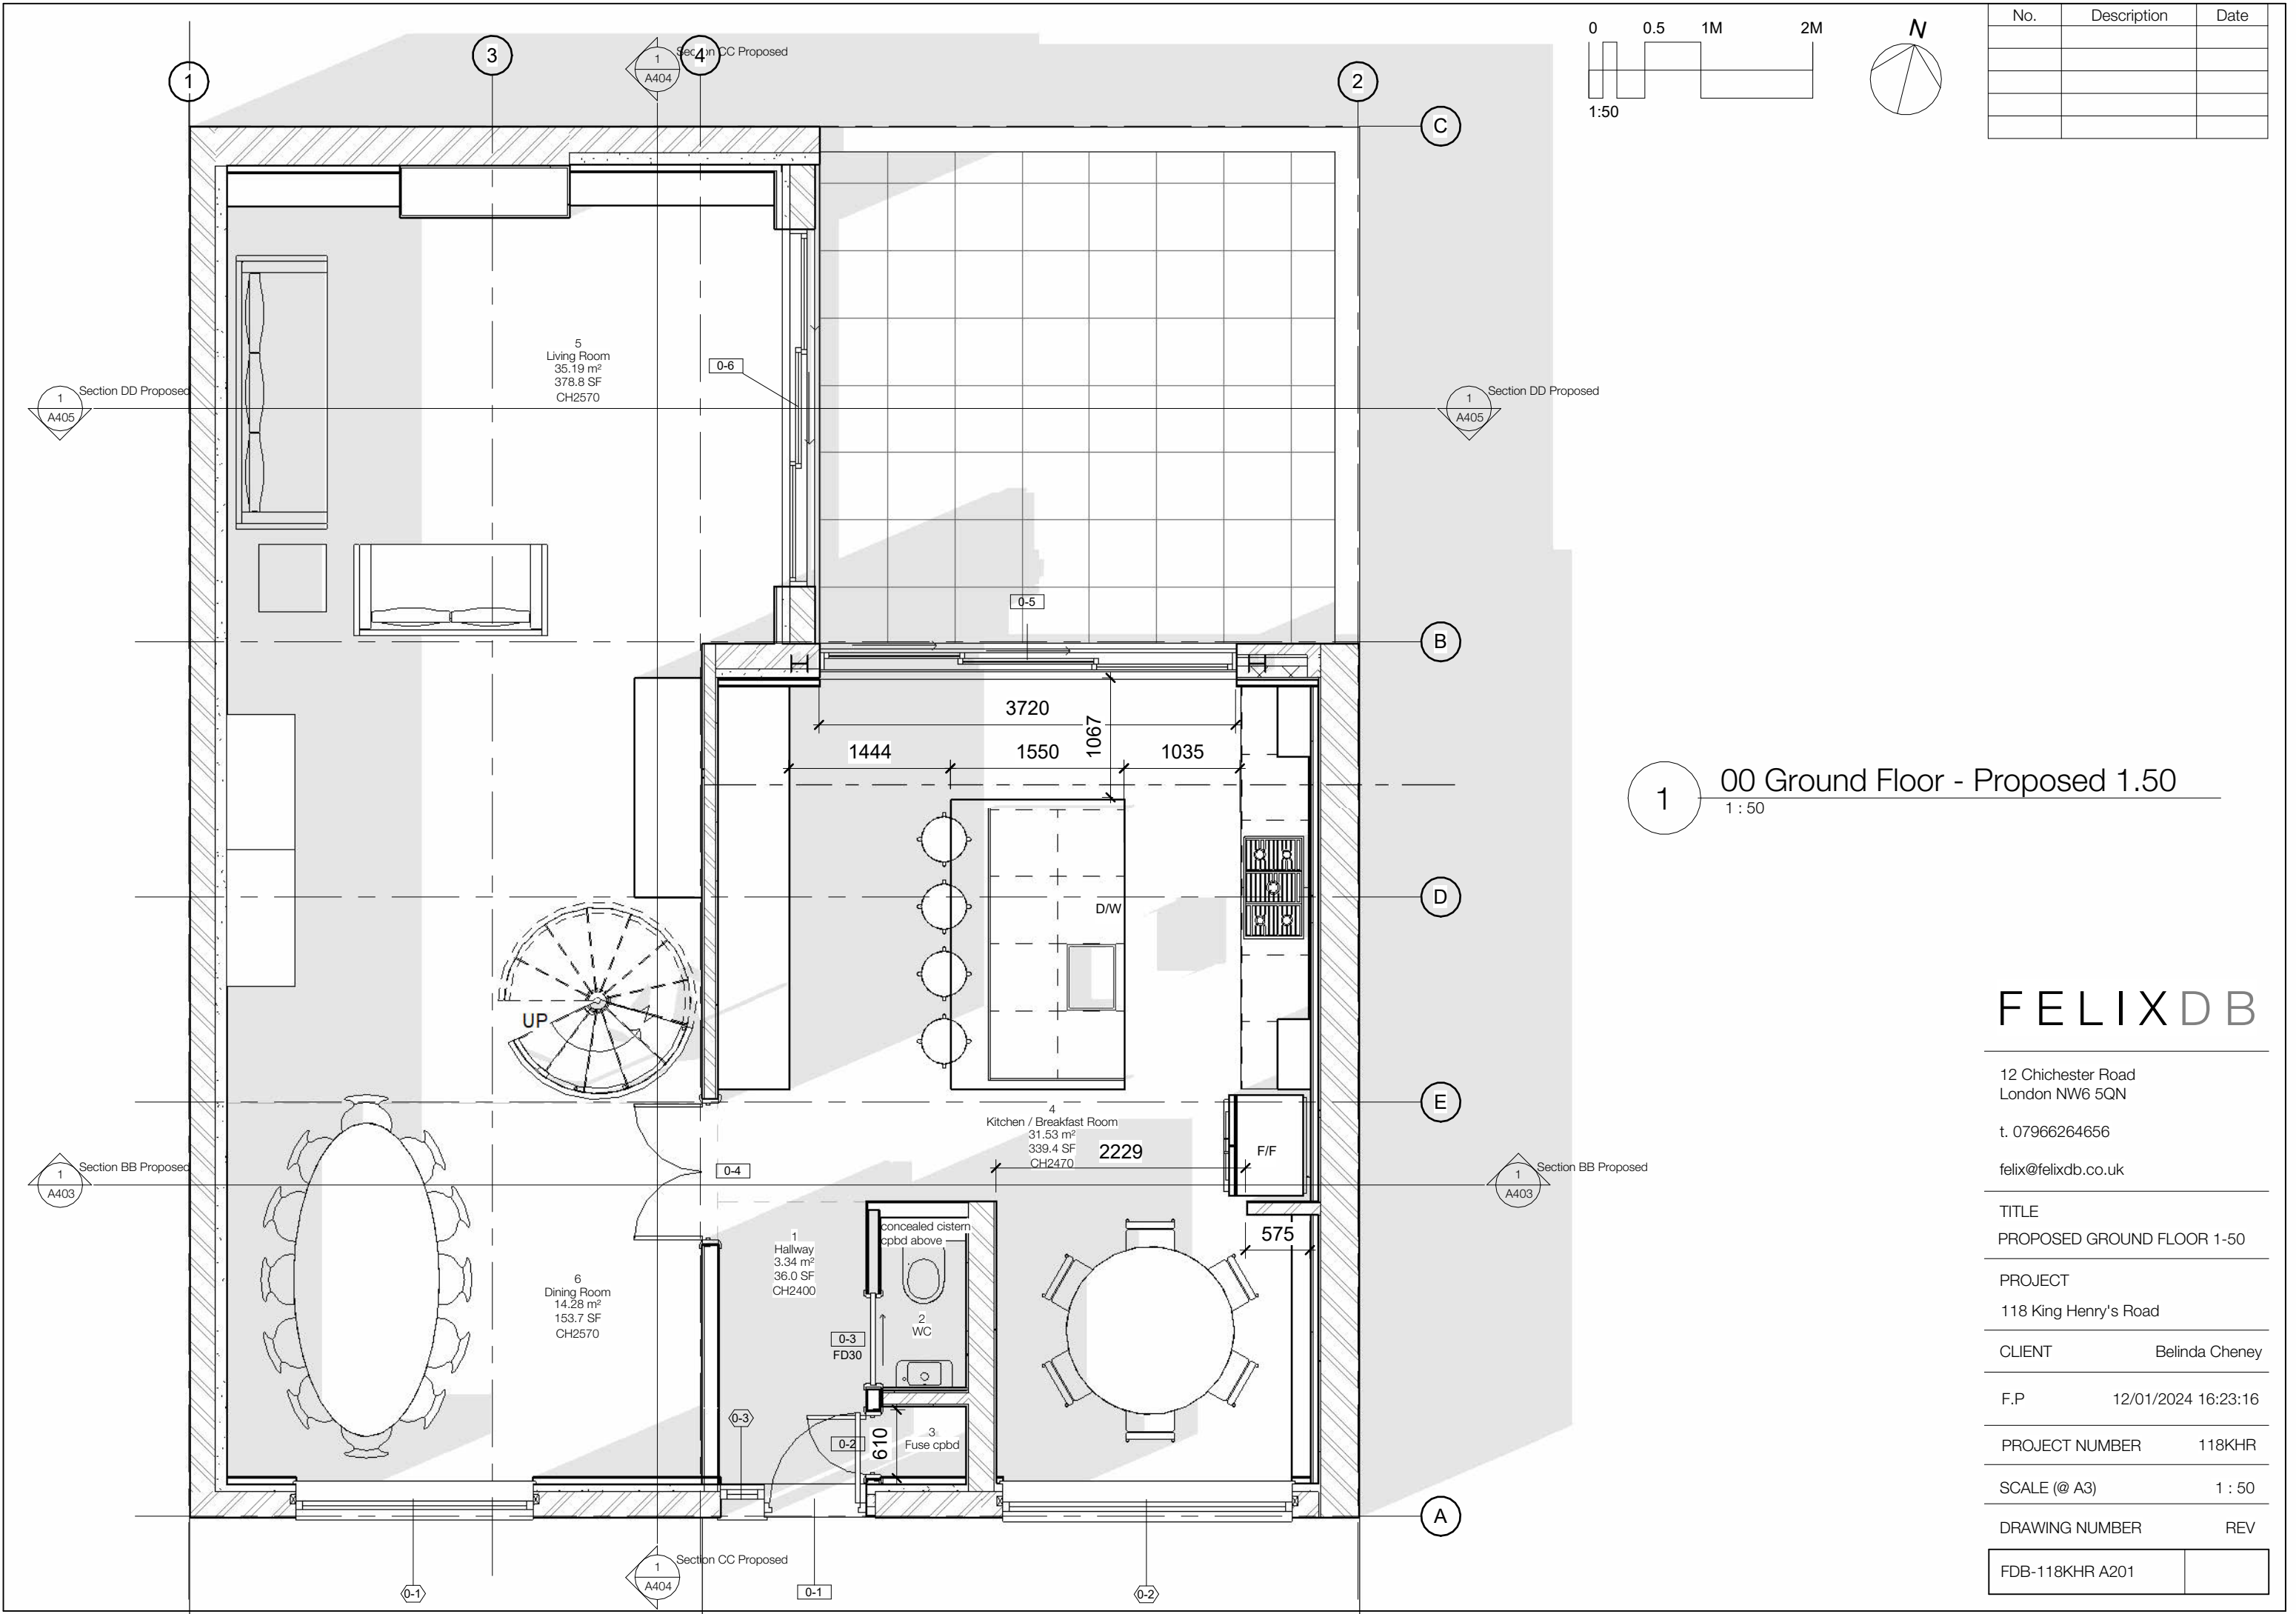

1 00 Ground Floor - Proposed 1.50
1 : 50

FELIXDB

12 Chichester Road
London NW6 5QN

t. 07966264656

felix@felixdb.co.uk

TITLE
PROPOSED GROUND FLOOR 1-50

PROJECT
118 King Henry's Road

CLIENT Belinda Cheney



F.P 12/01/2024 16:23:16

PROJECT NUMBER 118KHR


SCALE (@ A3) 1 : 50

DRAWING NUMBER REV

FDB-118KHR A201

 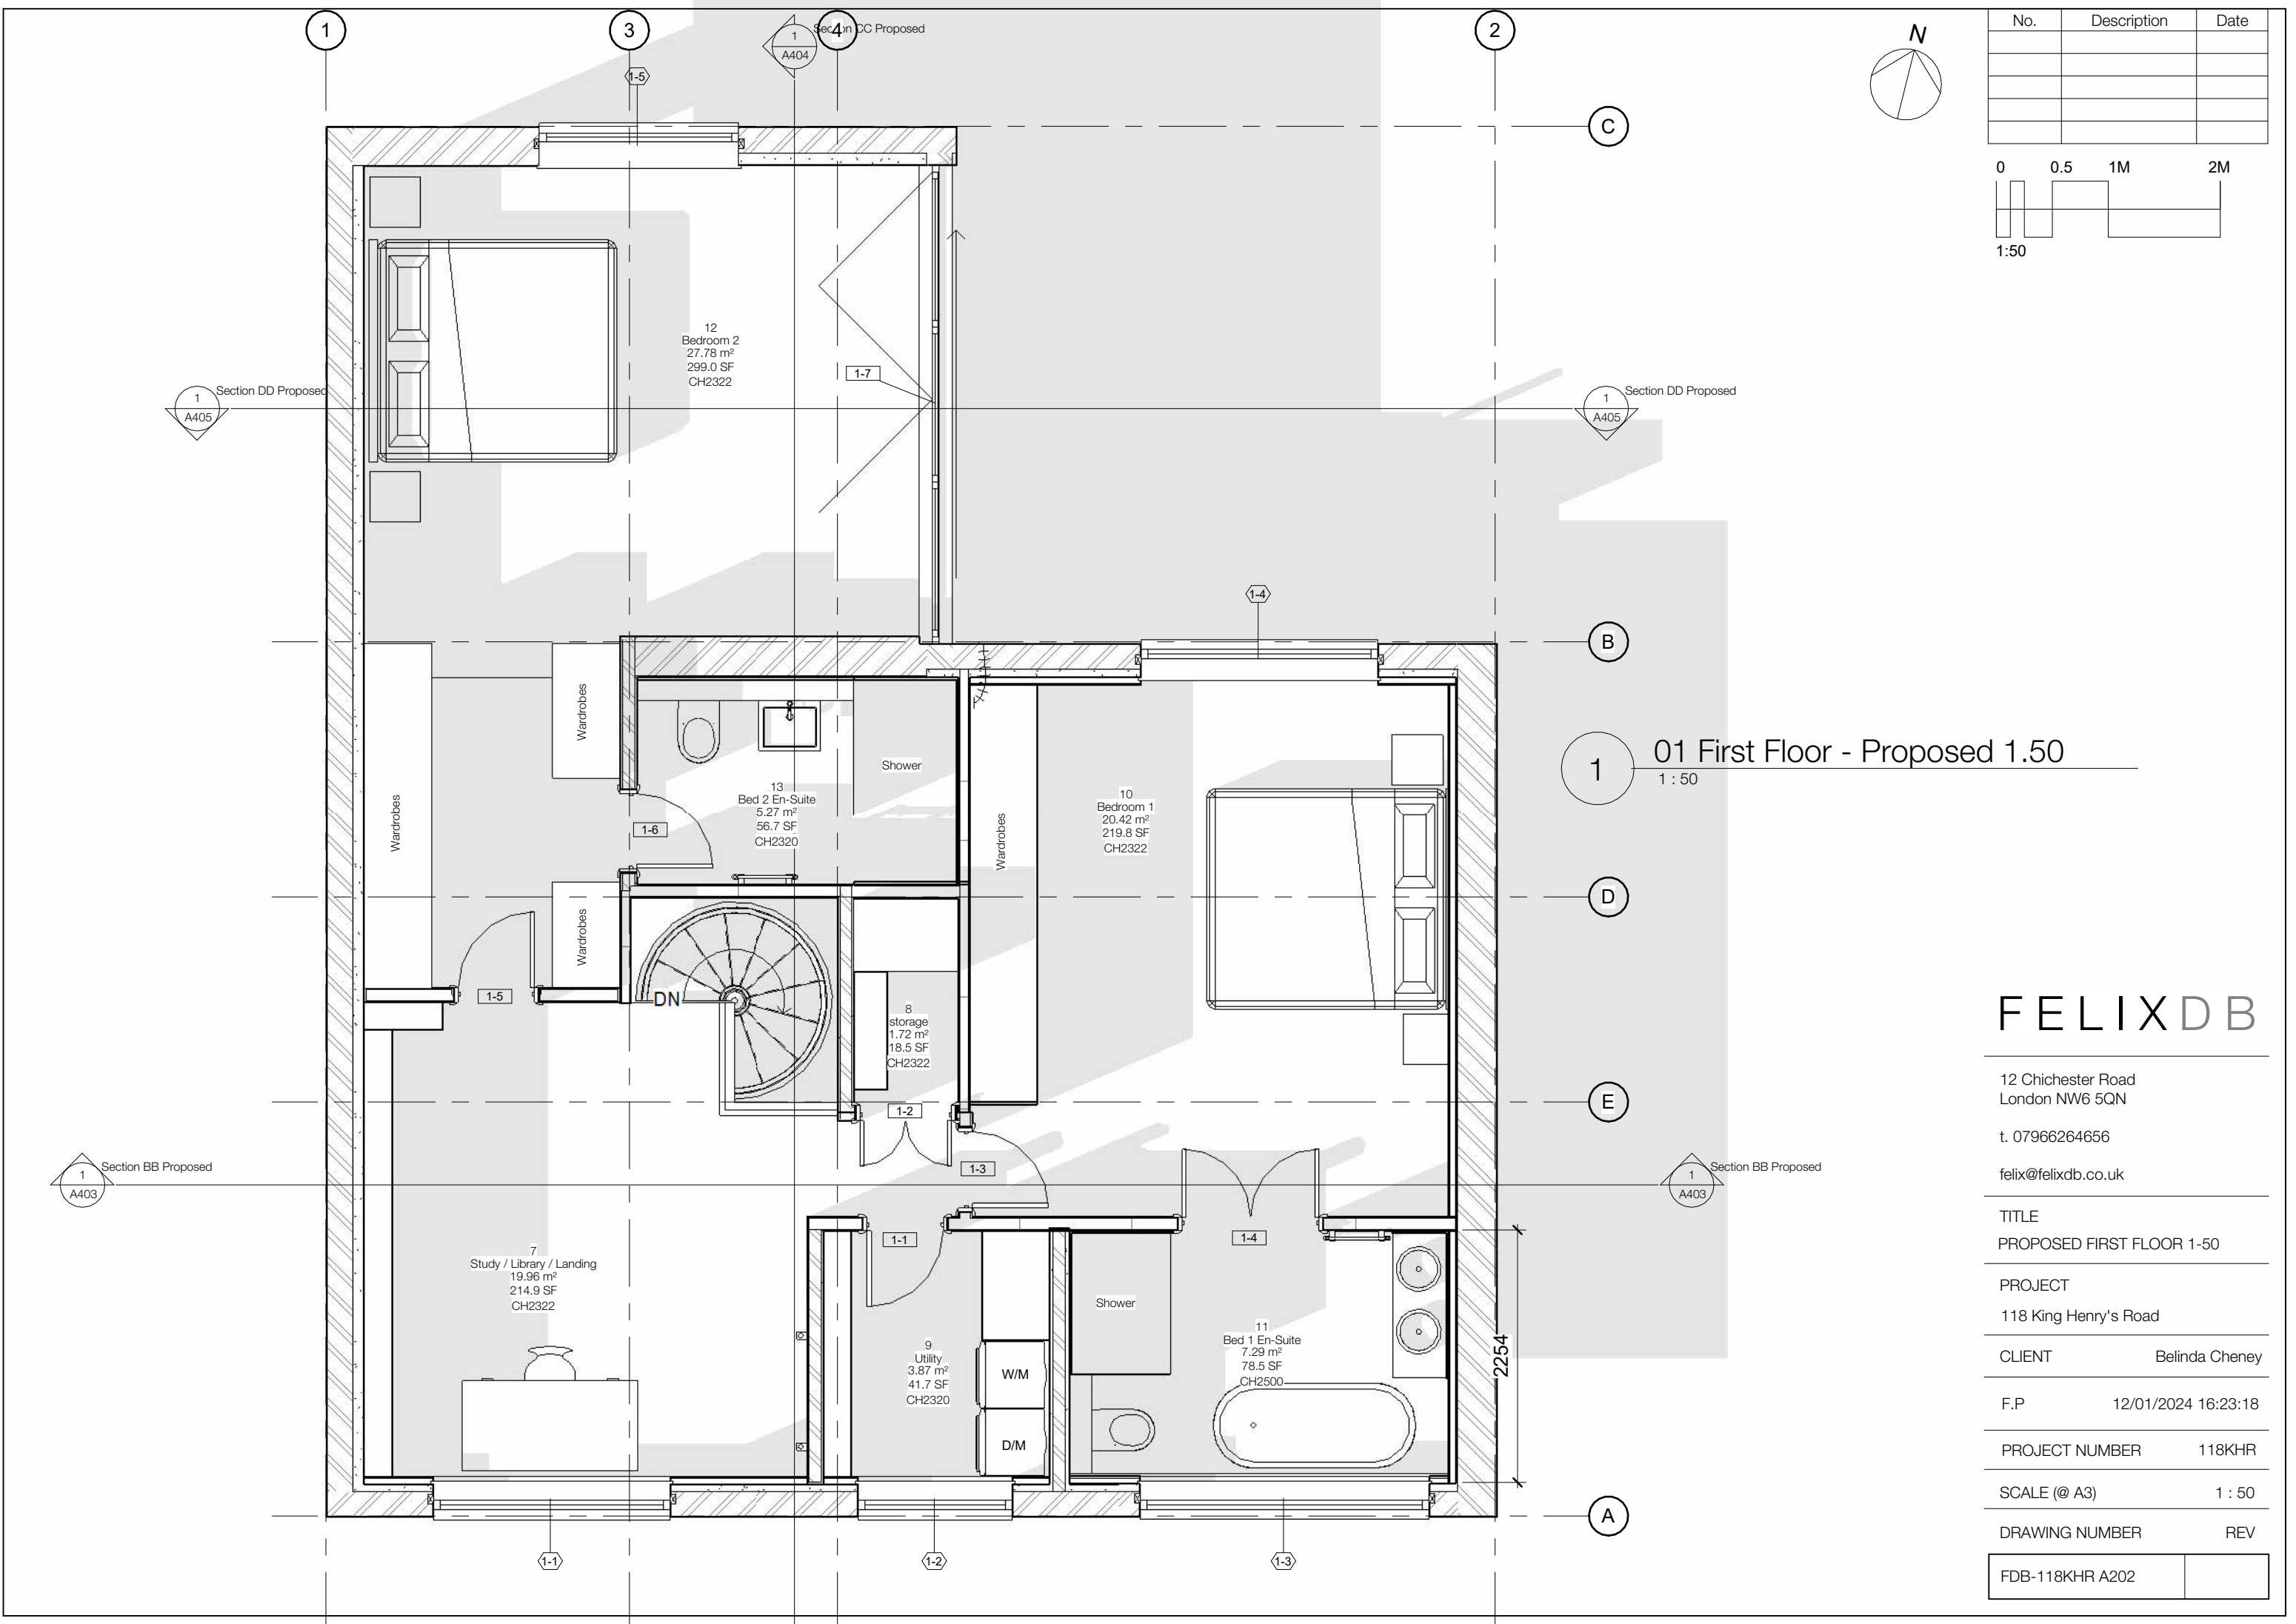

No.	Description	Date

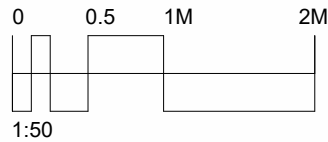

1 01 First Floor - Proposed 1.50
1 : 50

FELIXDB

12 Chichester Road
London NW6 5QN
t. 07966264656
felix@felixdb.co.uk

TITLE
PROPOSED FIRST FLOOR 1-50

PROJECT
118 King Henry's Road

CLIENT Belinda Cheney

F.P 12/01/2024 16:23:18



PROJECT NUMBER 118KHR

SCALE (@ A3) 1 : 50

DRAWING NUMBER REV

FDB-118KHR A202	
-----------------	--

No.	Description	Date

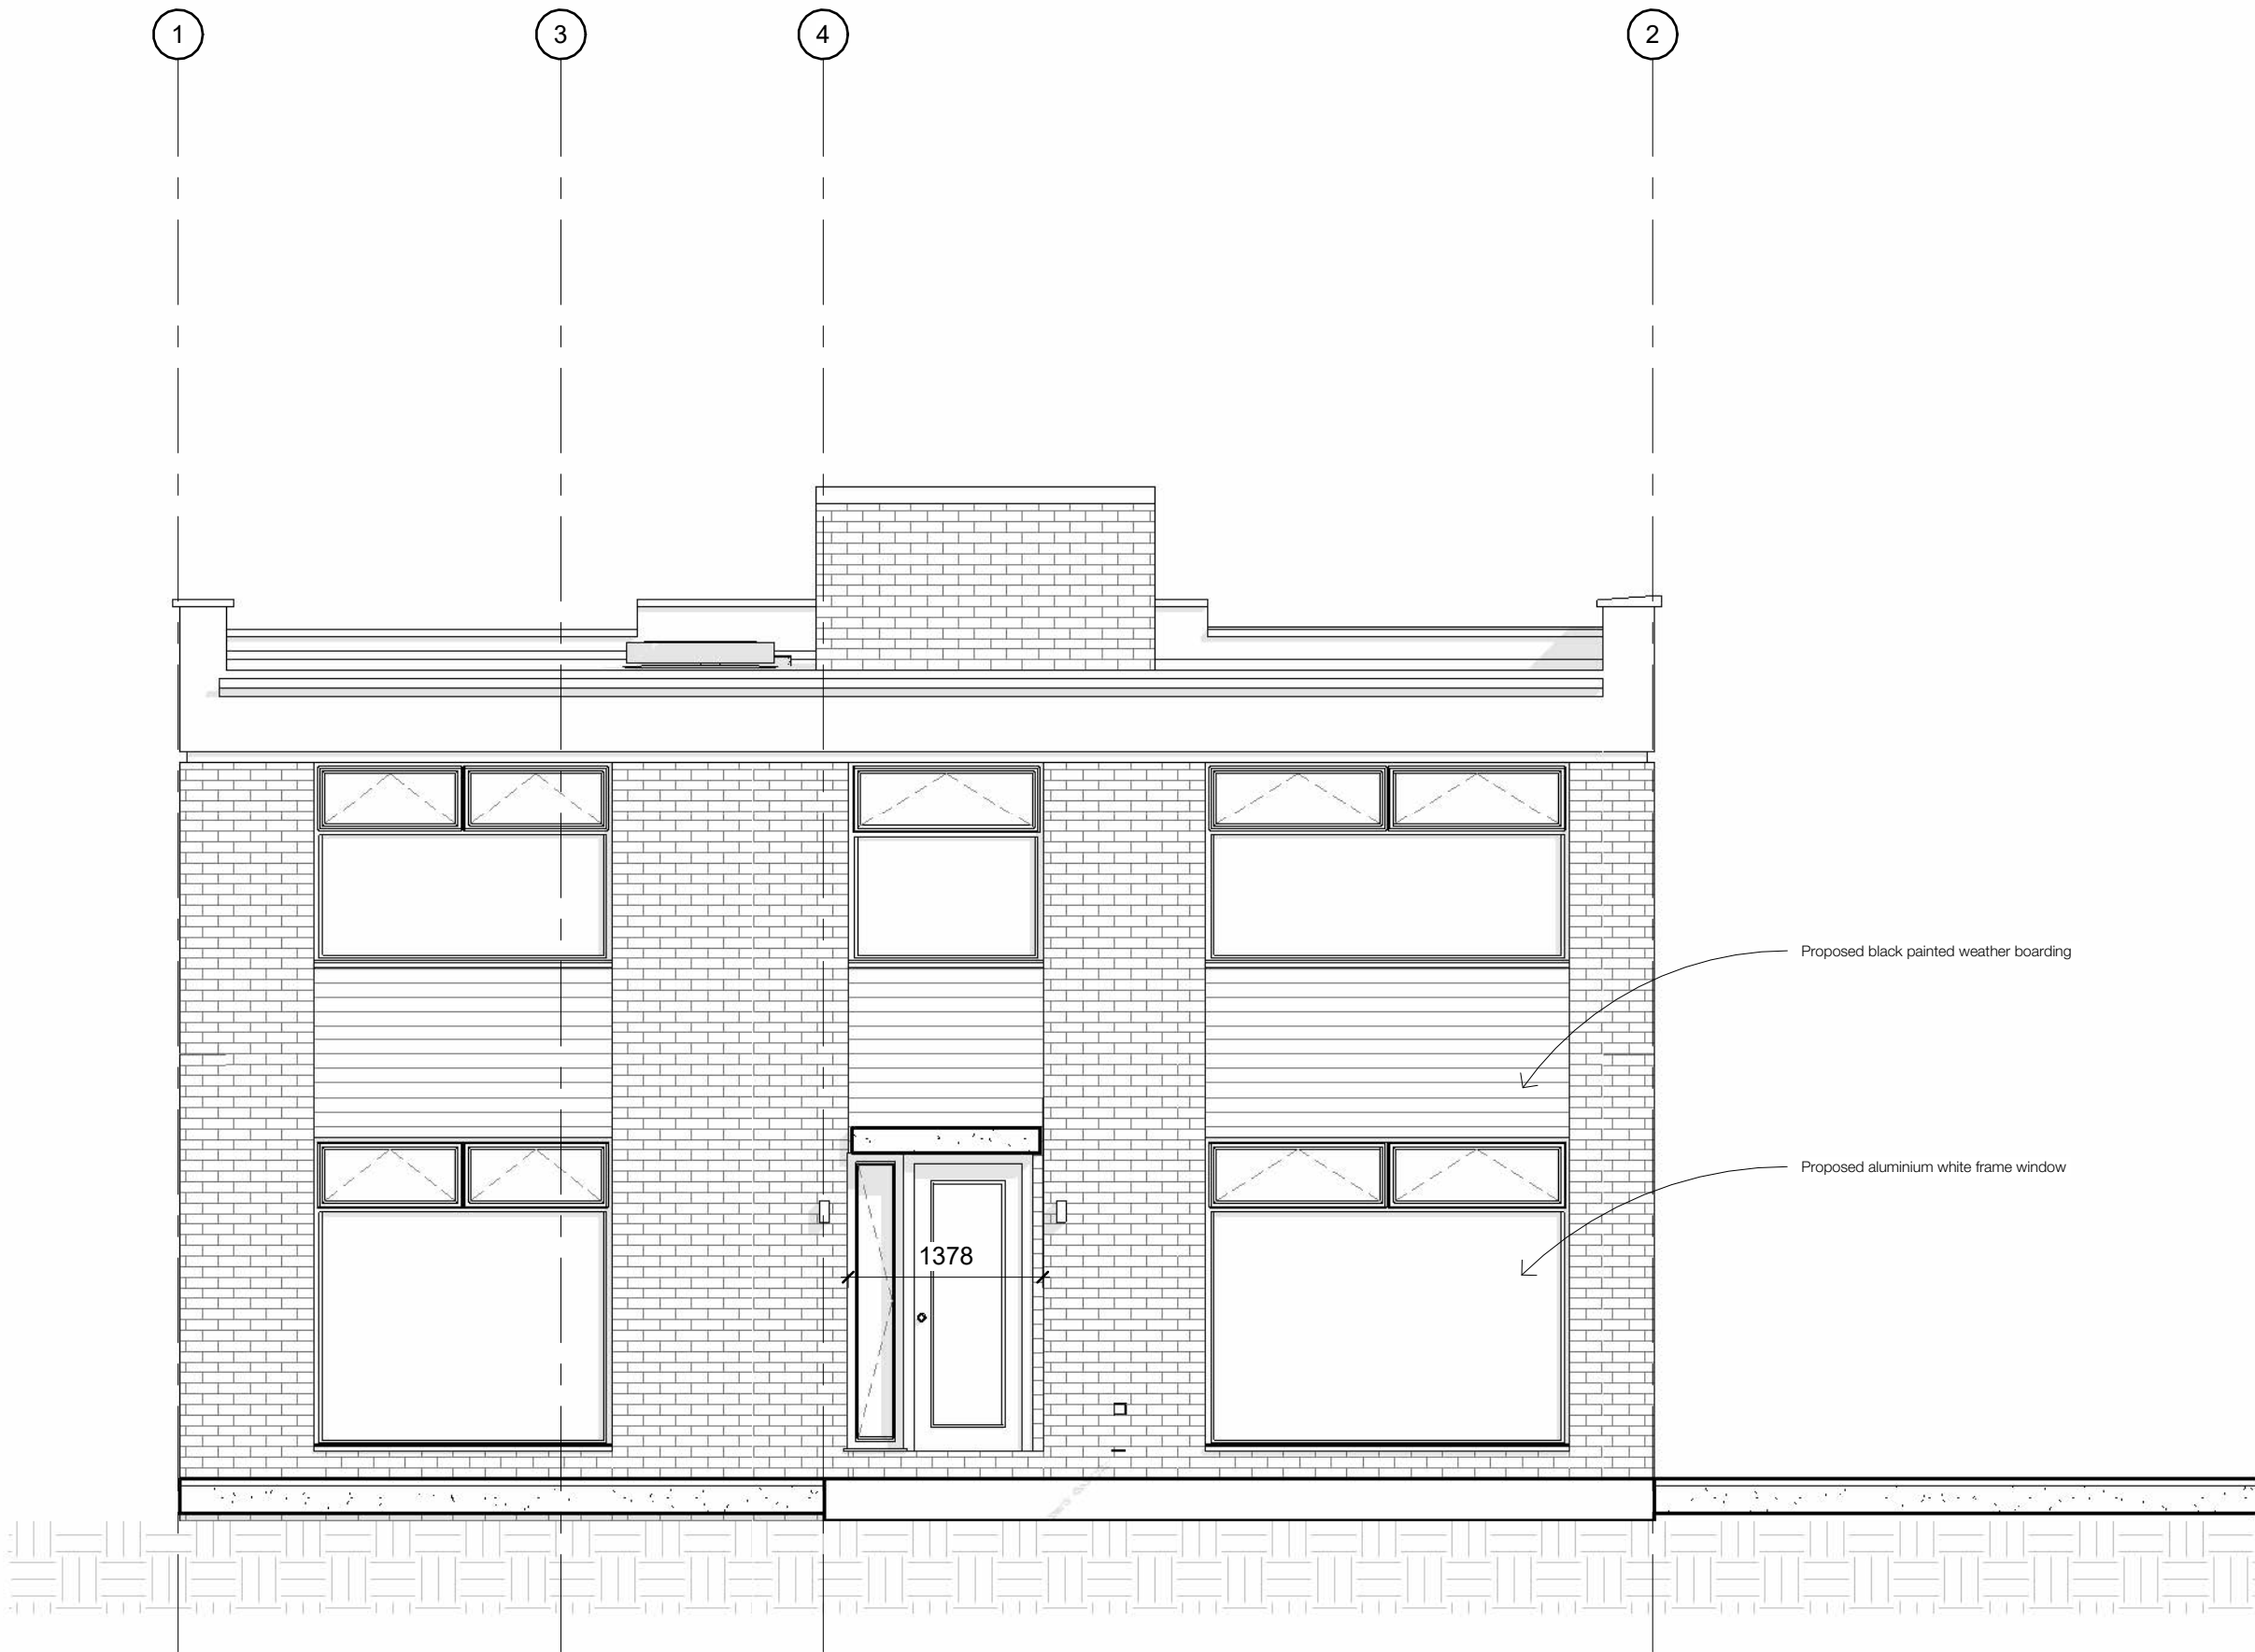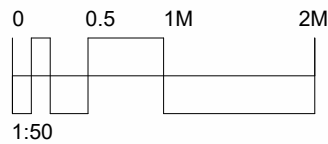

Proposed black painted weather boarding

Proposed aluminium white frame window

FELIXDB

12 Chichester Road
London NW6 5QN
t. 07966264656
felix@felixdb.co.uk

TITLE
PROPOSED FRONT ELEVATION

PROJECT
118 King Henry's Road

CLIENT
Belinda Cheney

F.P
12/01/2024 16:23:22

PROJECT NUMBER
118KHR



SCALE (@ A3)
1 : 50

DRAWING NUMBER
REV

FDB-118KHR A306

1 Front Elevation South - Proposed
1 : 50

No.	Description	Date

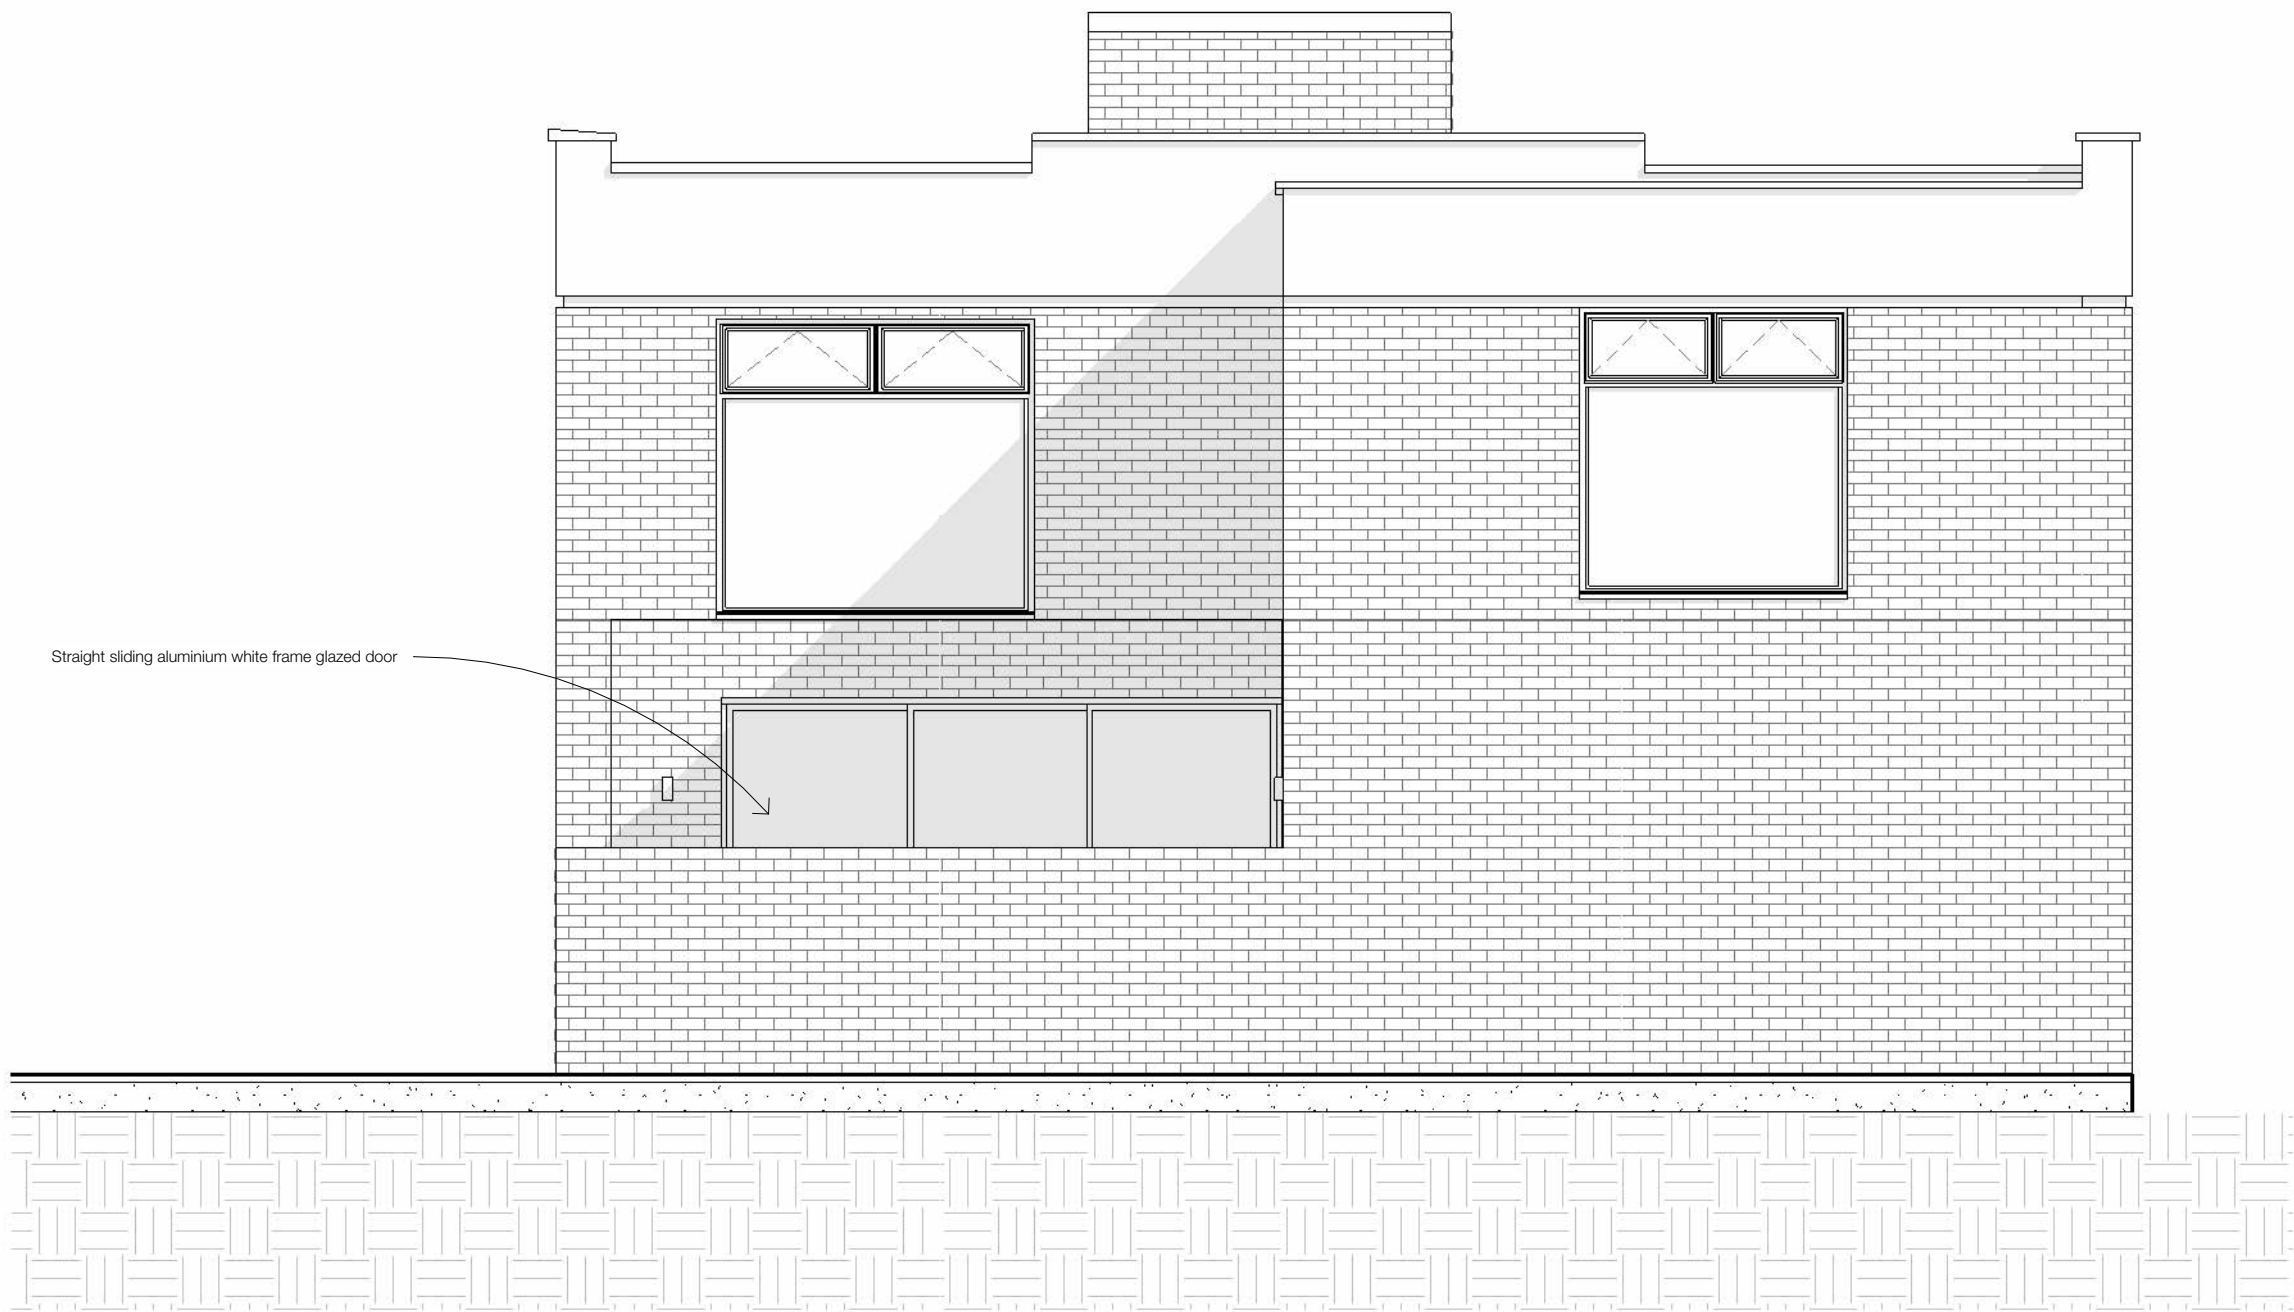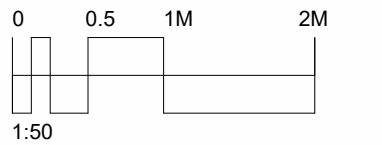

FELIXDB

12 Chichester Road
London NW6 5QN
t. 07966264656
felix@felixdb.co.uk

TITLE
PROPOSED REAR ELEVATION

PROJECT
118 King Henry's Road

CLIENT
Belinda Cheney

F.P
12/01/2024 16:23:24

PROJECT NUMBER
118KHR


SCALE (@ A3)
1 : 50

DRAWING NUMBER
REV

FDB-118KHR A307

1 Rear Elevation North - Proposed
1 : 50

No.	Description	Date

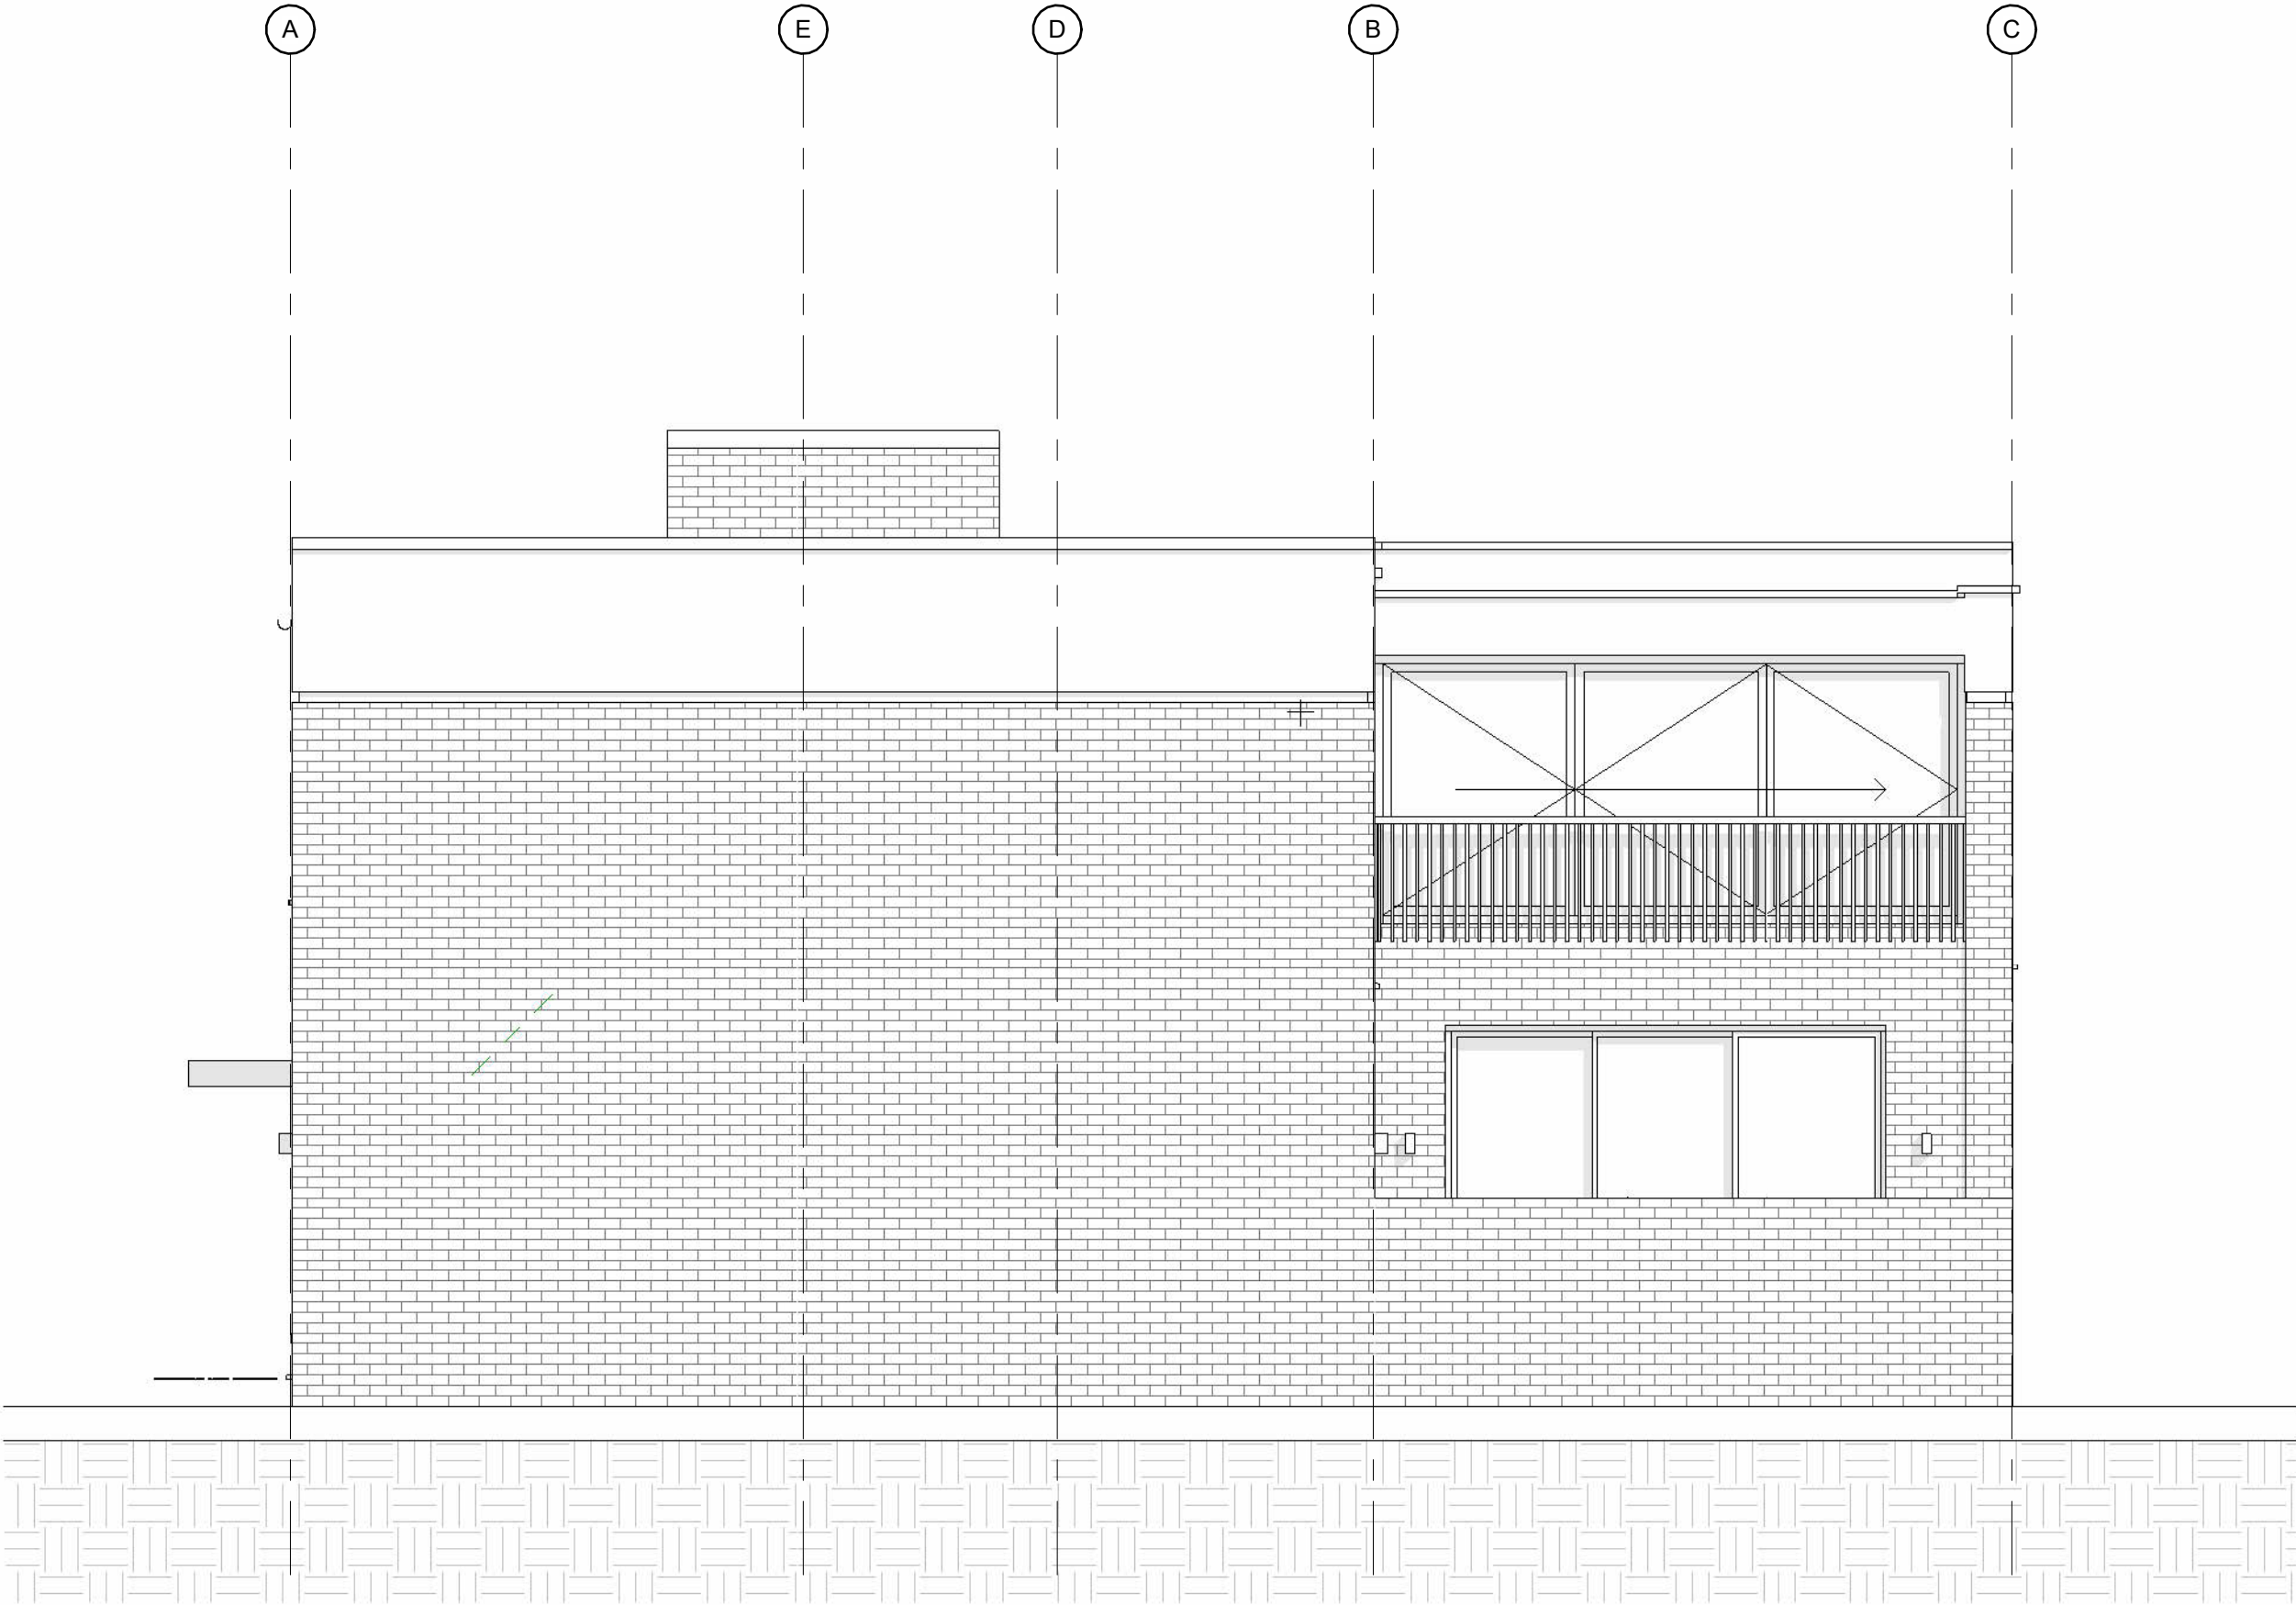

FELIXDB

12 Chichester Road
London NW6 5QN
t. 07966264656
felix@felixdb.co.uk

TITLE
PROPOSED EAST ELEVATION

PROJECT
118 King Henry's Road

CLIENT
Belinda Cheney

F.P
12/01/2024 16:23:27

PROJECT NUMBER
118KHR



SCALE (@ A3)
1 : 50

DRAWING NUMBER
REV

FDB-118KHR A308

1 Side Elevation East - Proposed
1 : 50

No.	Description	Date

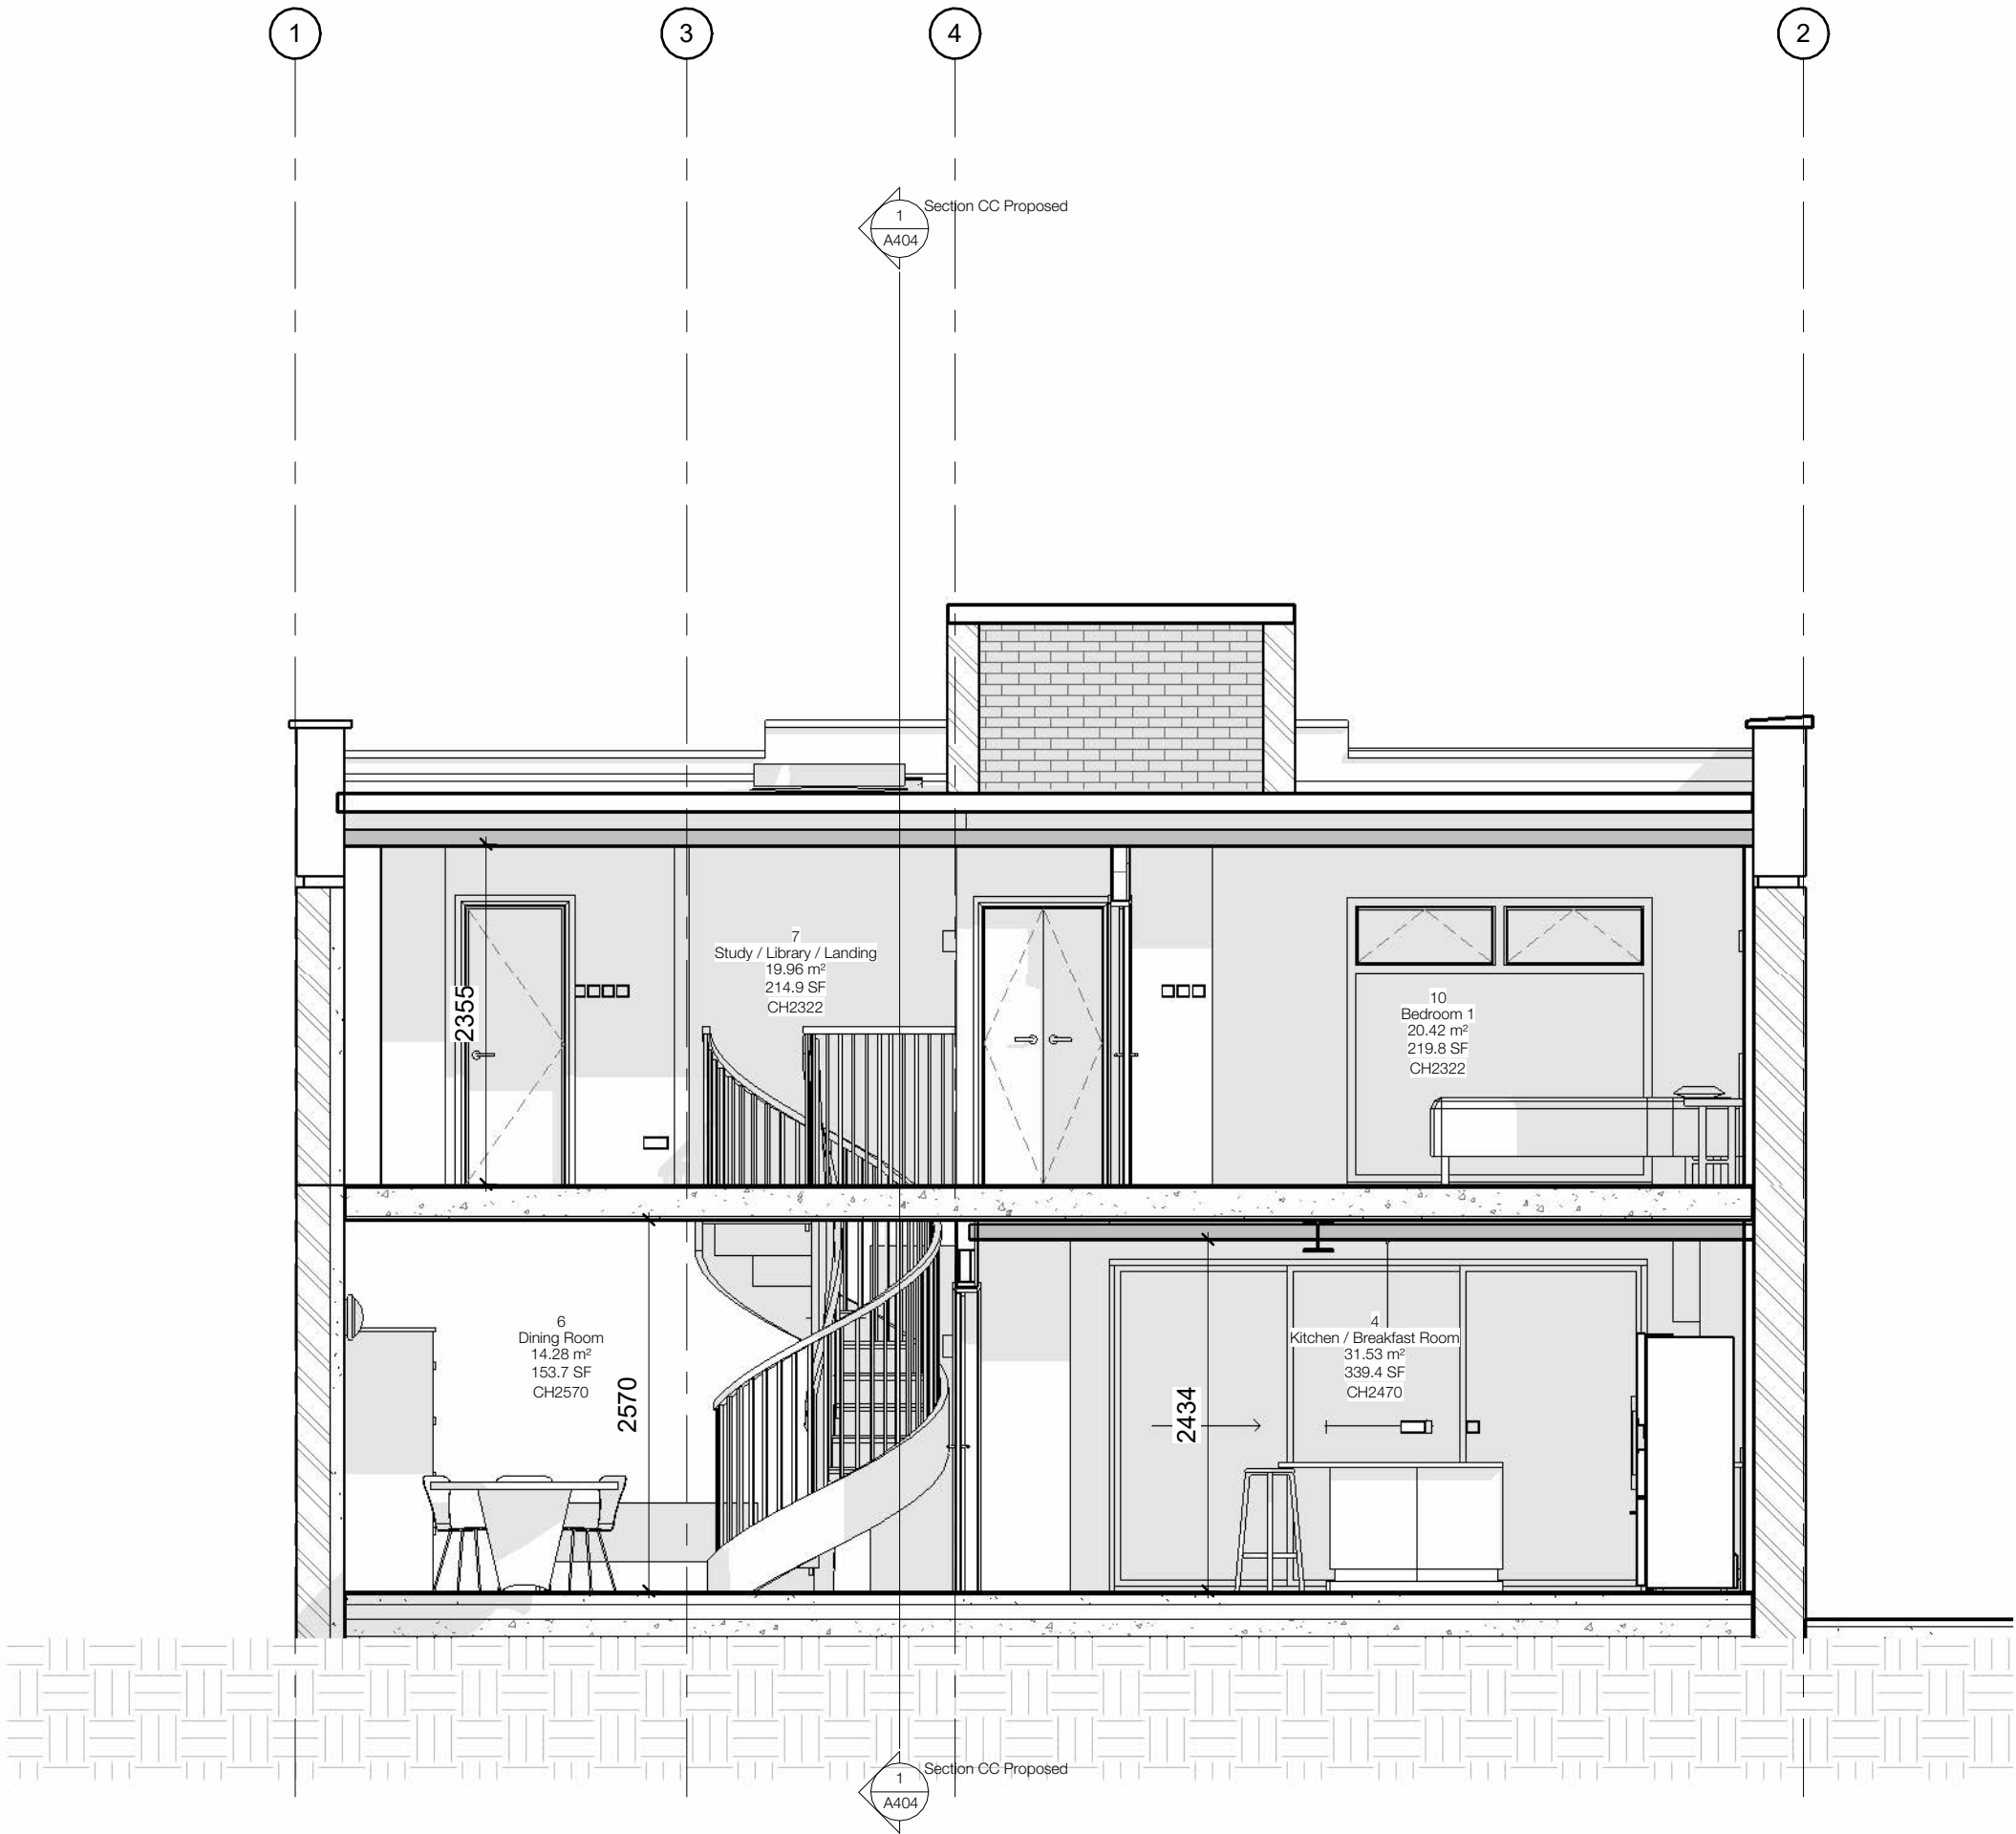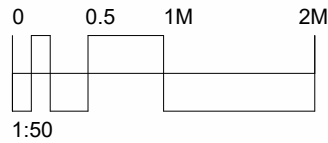

1 Section BB Proposed
1 : 50

FELIXDB

12 Chichester Road
London NW6 5QN

t. 07966264656

felix@felixdb.co.uk

TITLE
PROPOSED SECTIONS 1-50

PROJECT
118 King Henry's Road

CLIENT Belinda Cheney

F.P 12/01/2024 16:23:29


PROJECT NUMBER 118KHR

SCALE (@ A3) 1 : 50

DRAWING NUMBER REV

FDB-118KHR A403

No.	Description	Date

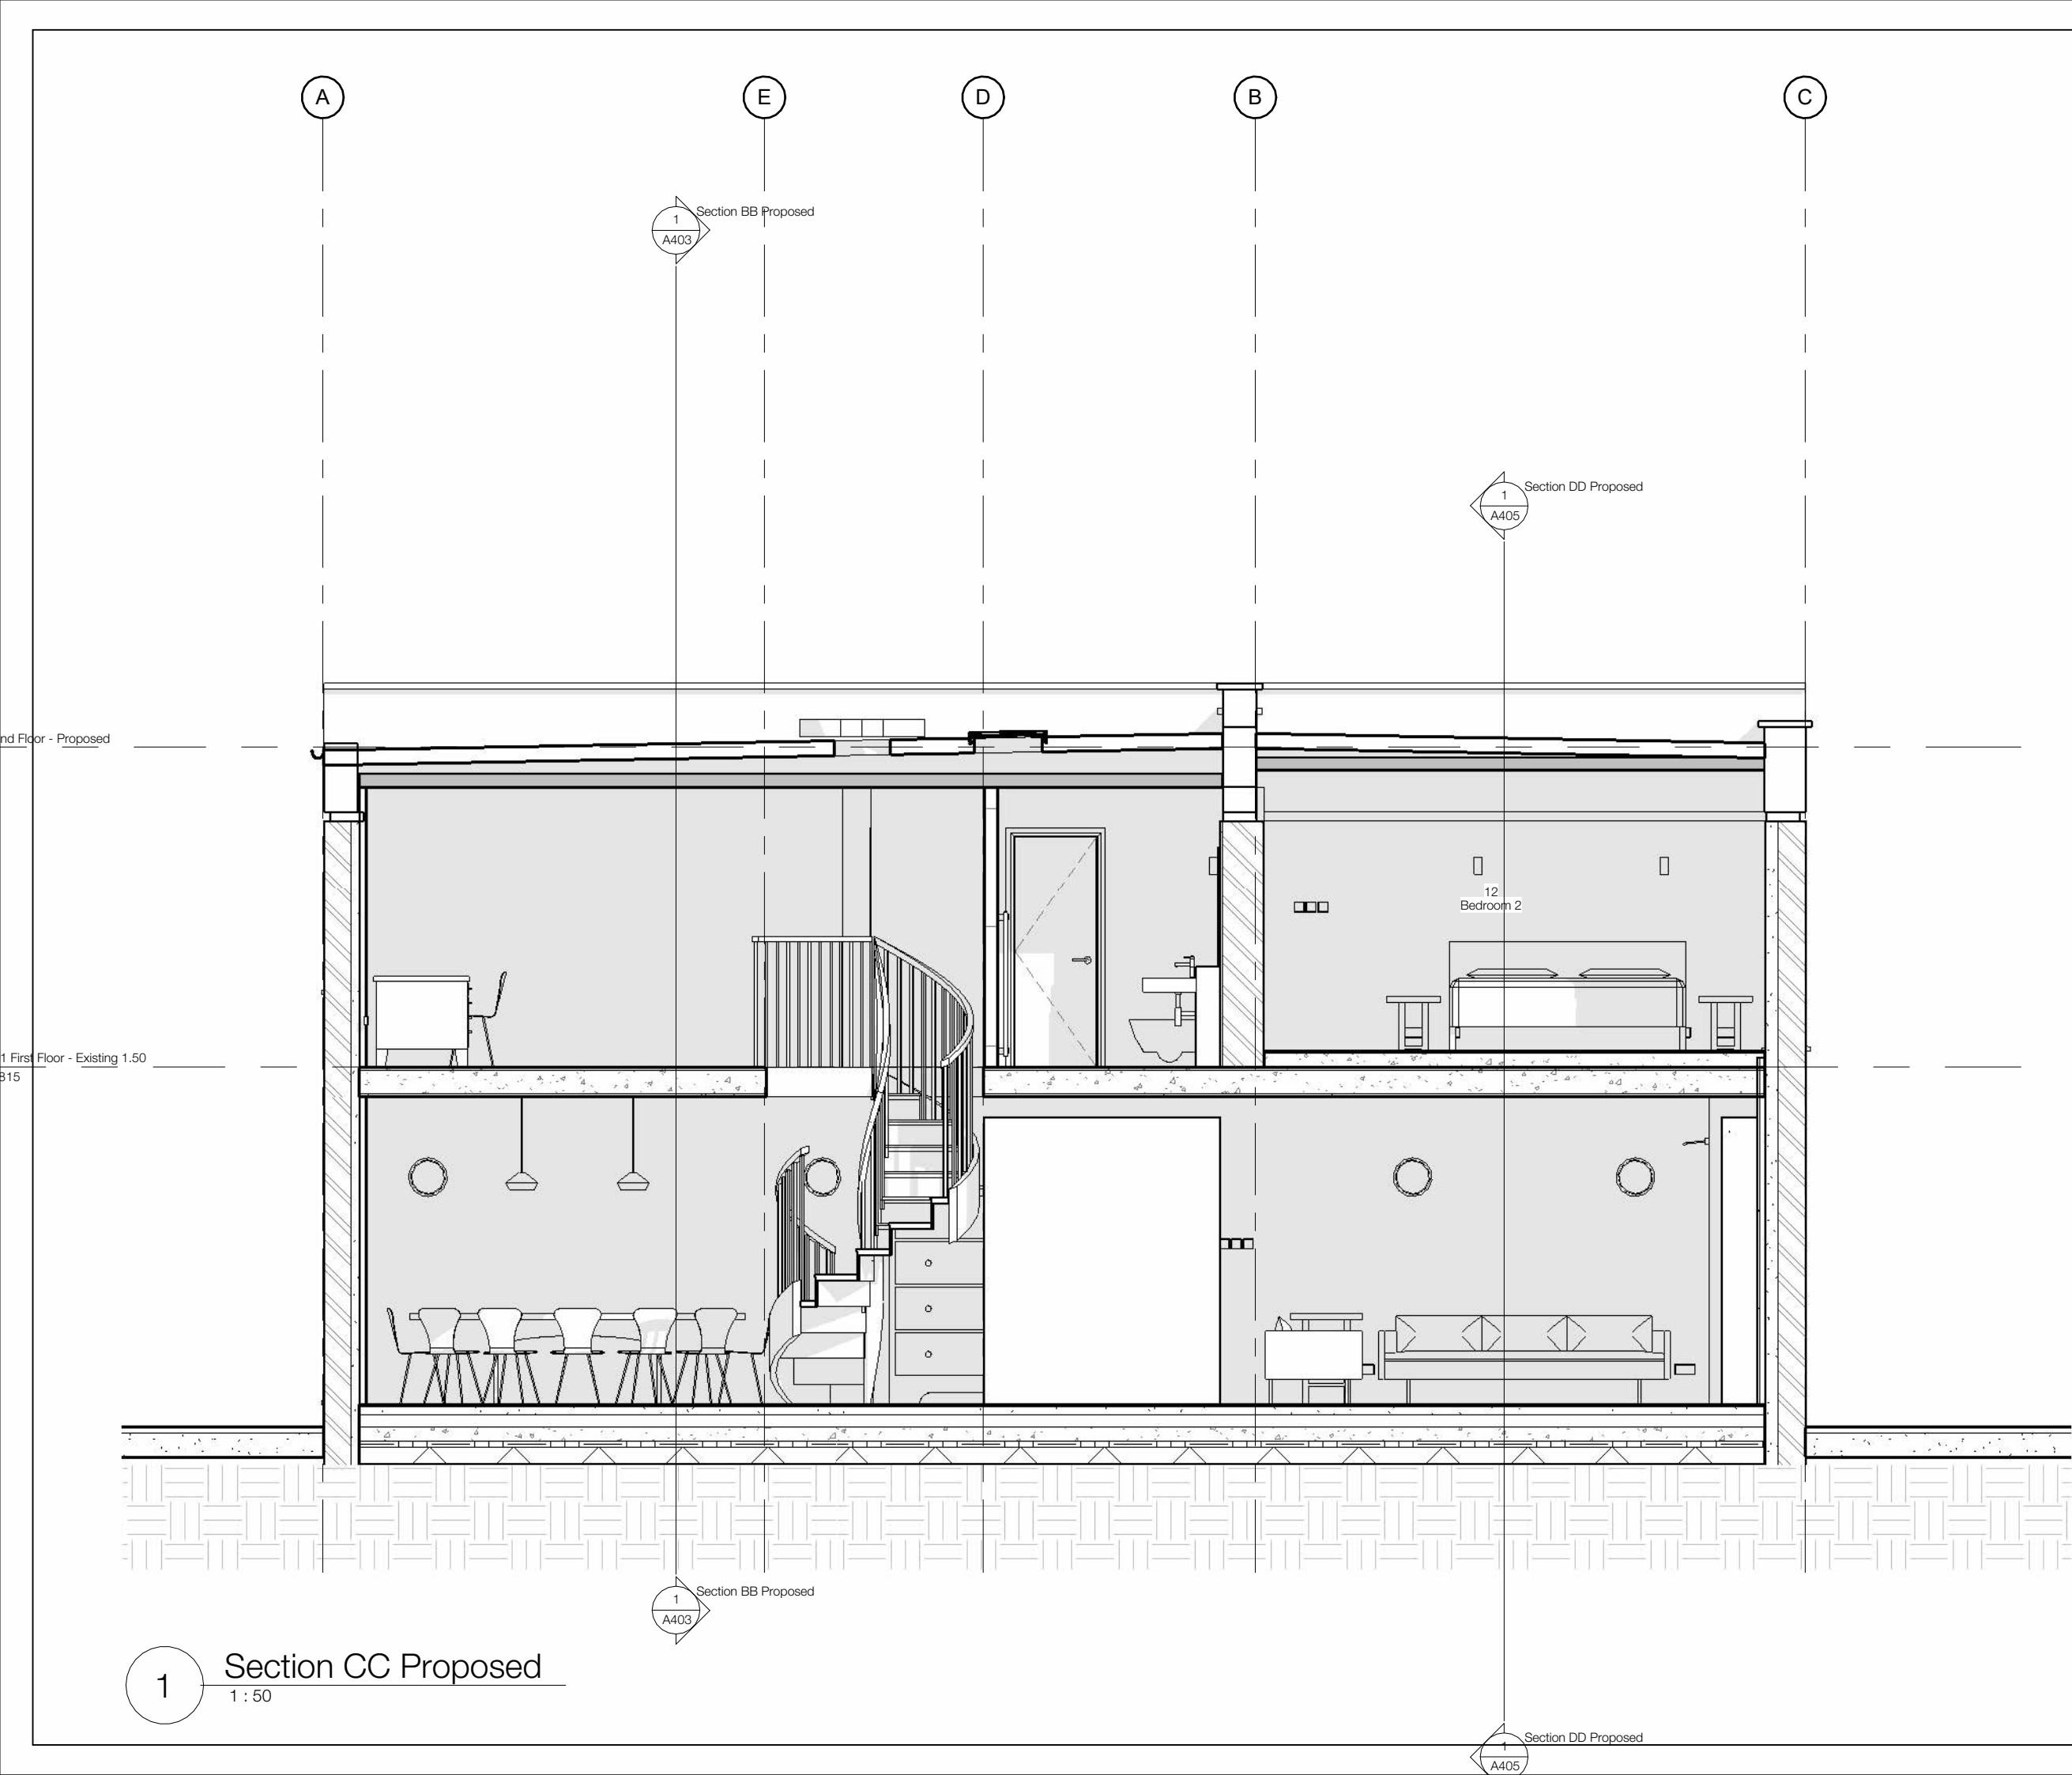

FELIXDB

12 Chichester Road
London NW6 5QN
t. 07966264656
felix@felixdb.co.uk

TITLE
PROPOSED SECTIONS 1-50 CC

PROJECT
118 King Henry's Road

CLIENT Belinda Cheney

F.P 12/01/2024 16:23:30


PROJECT NUMBER 118KHR

SCALE (@ A3) 1 : 50

DRAWING NUMBER REV

FDB-118KHR A404

No.	Description	Date

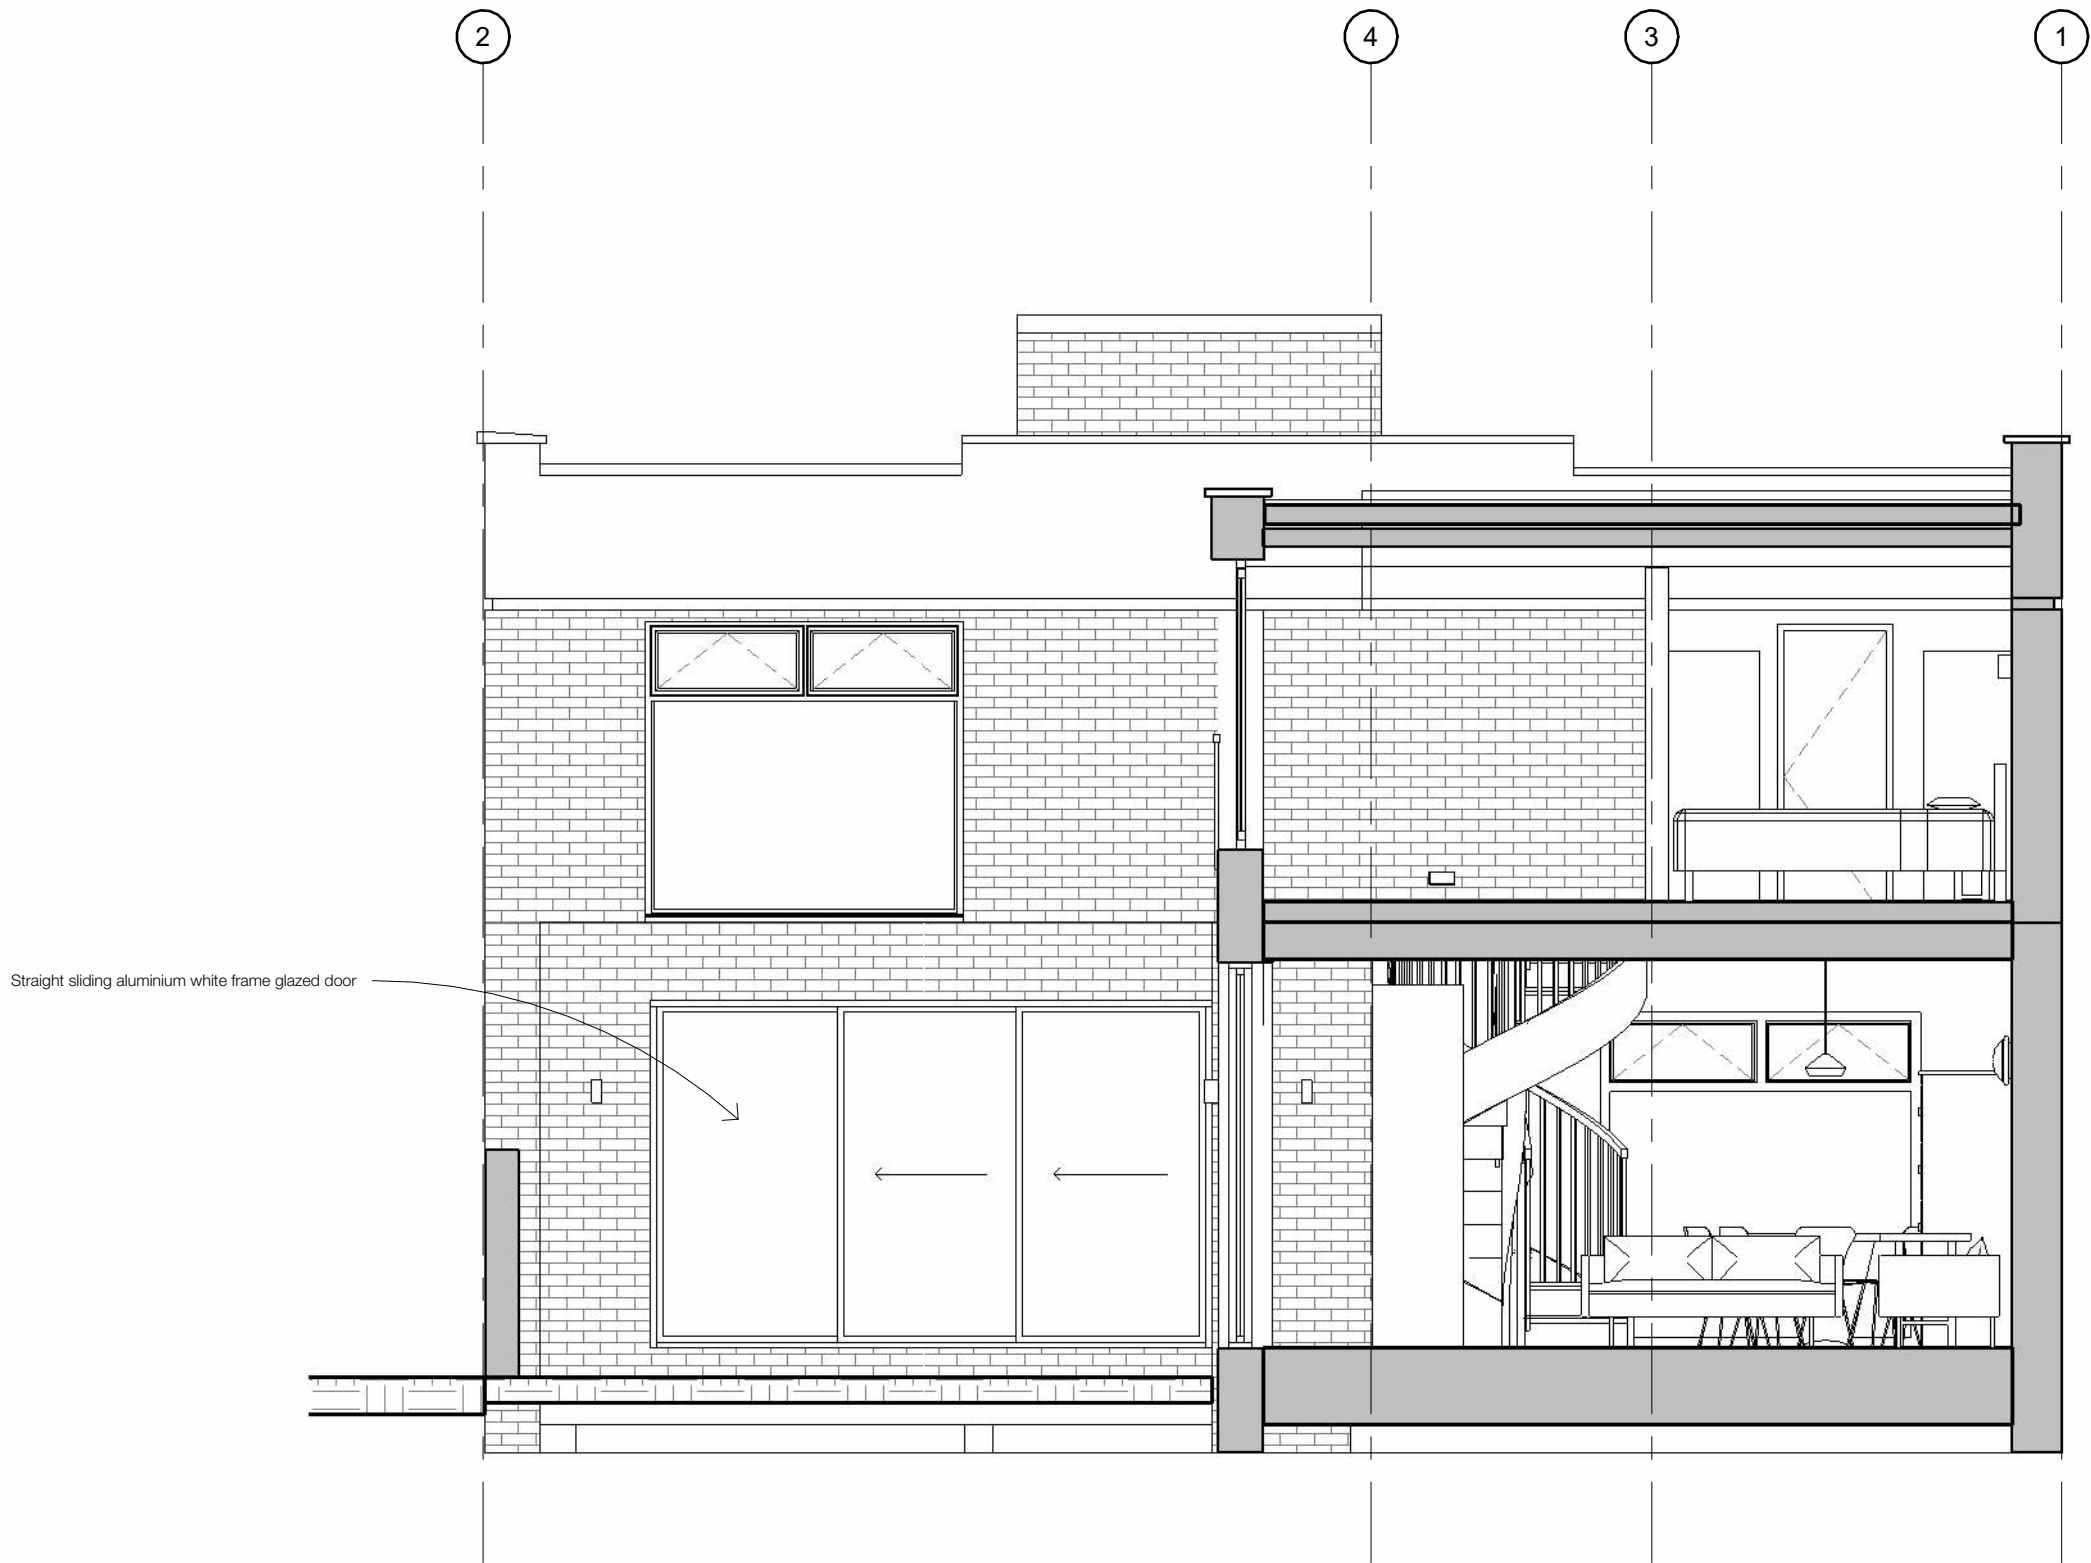

1 Section DD Proposed
1 : 50

FELIXDB

12 Chichester Road
London NW6 5QN
t. 07966264656
felix@felixdb.co.uk

TITLE
PROPOSED SECTIONS 1-50 DD

PROJECT
118 King Henry's Road

CLIENT Belinda Cheney

F.P 12/01/2024 16:23:31

PROJECT NUMBER 118KHR

SCALE (@ A3) 1 : 50

DRAWING NUMBER REV


FDB-118KHR A405	
-----------------	--




1 FRONT Proposed 3D perspective View



4 REAR Proposed 3D perspective View

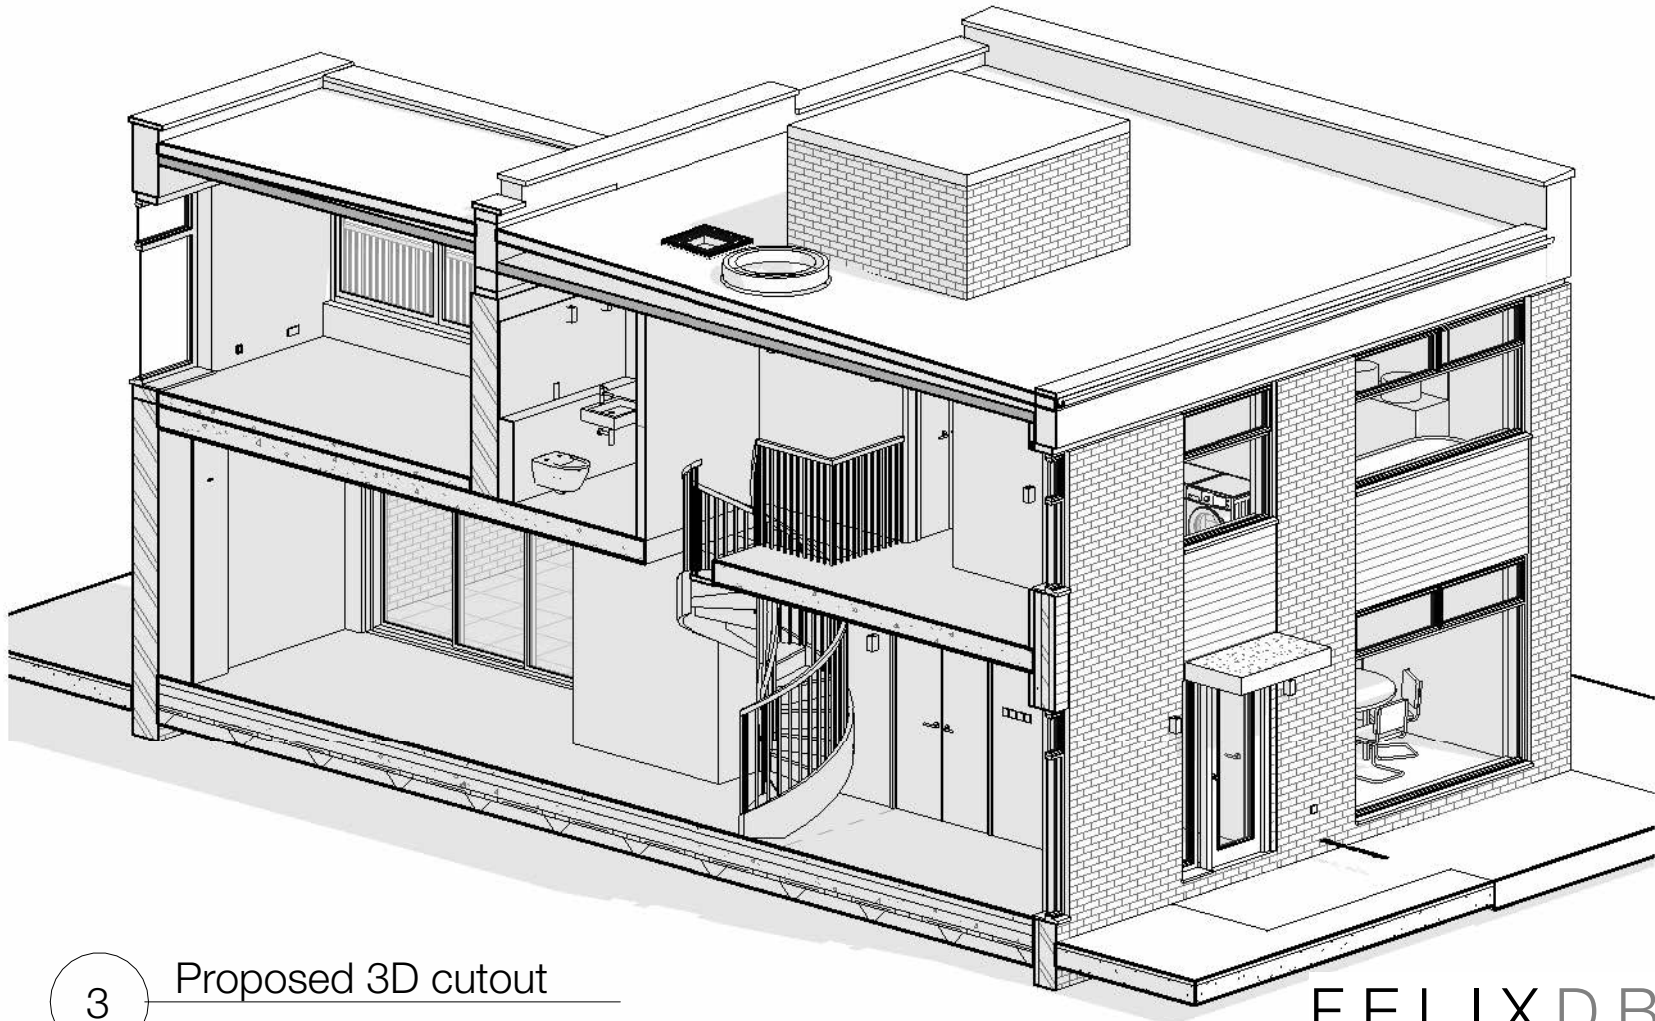

3 Proposed 3D cutout

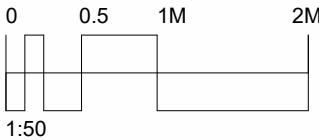

No.	Description	Date

FELIXDB

12 Chichester Road
London NW6 5QN
t. 07966264656
felix@felixdb.co.uk

TITLE
PROPOSED perspective views

PROJECT
118 King Henry's Road

CLIENT
Belinda Cheney

F.P
12/01/2024 16:23:47

PROJECT NUMBER
118KHR

SCALE (@ A3)

DRAWING NUMBER
REV

FDB-118KHR A502