



These plans are project and site specific and shall only be used for their intended purpose unless otherwise permitted in written consent of Brian O'Reilly Architects

All dimensions shown are indicative and must be double checked on site by the contractor. Any inconsistencies found must be reported to Brian O'Reilly Architects

DO NOT SCALE FROM THE DRAWING

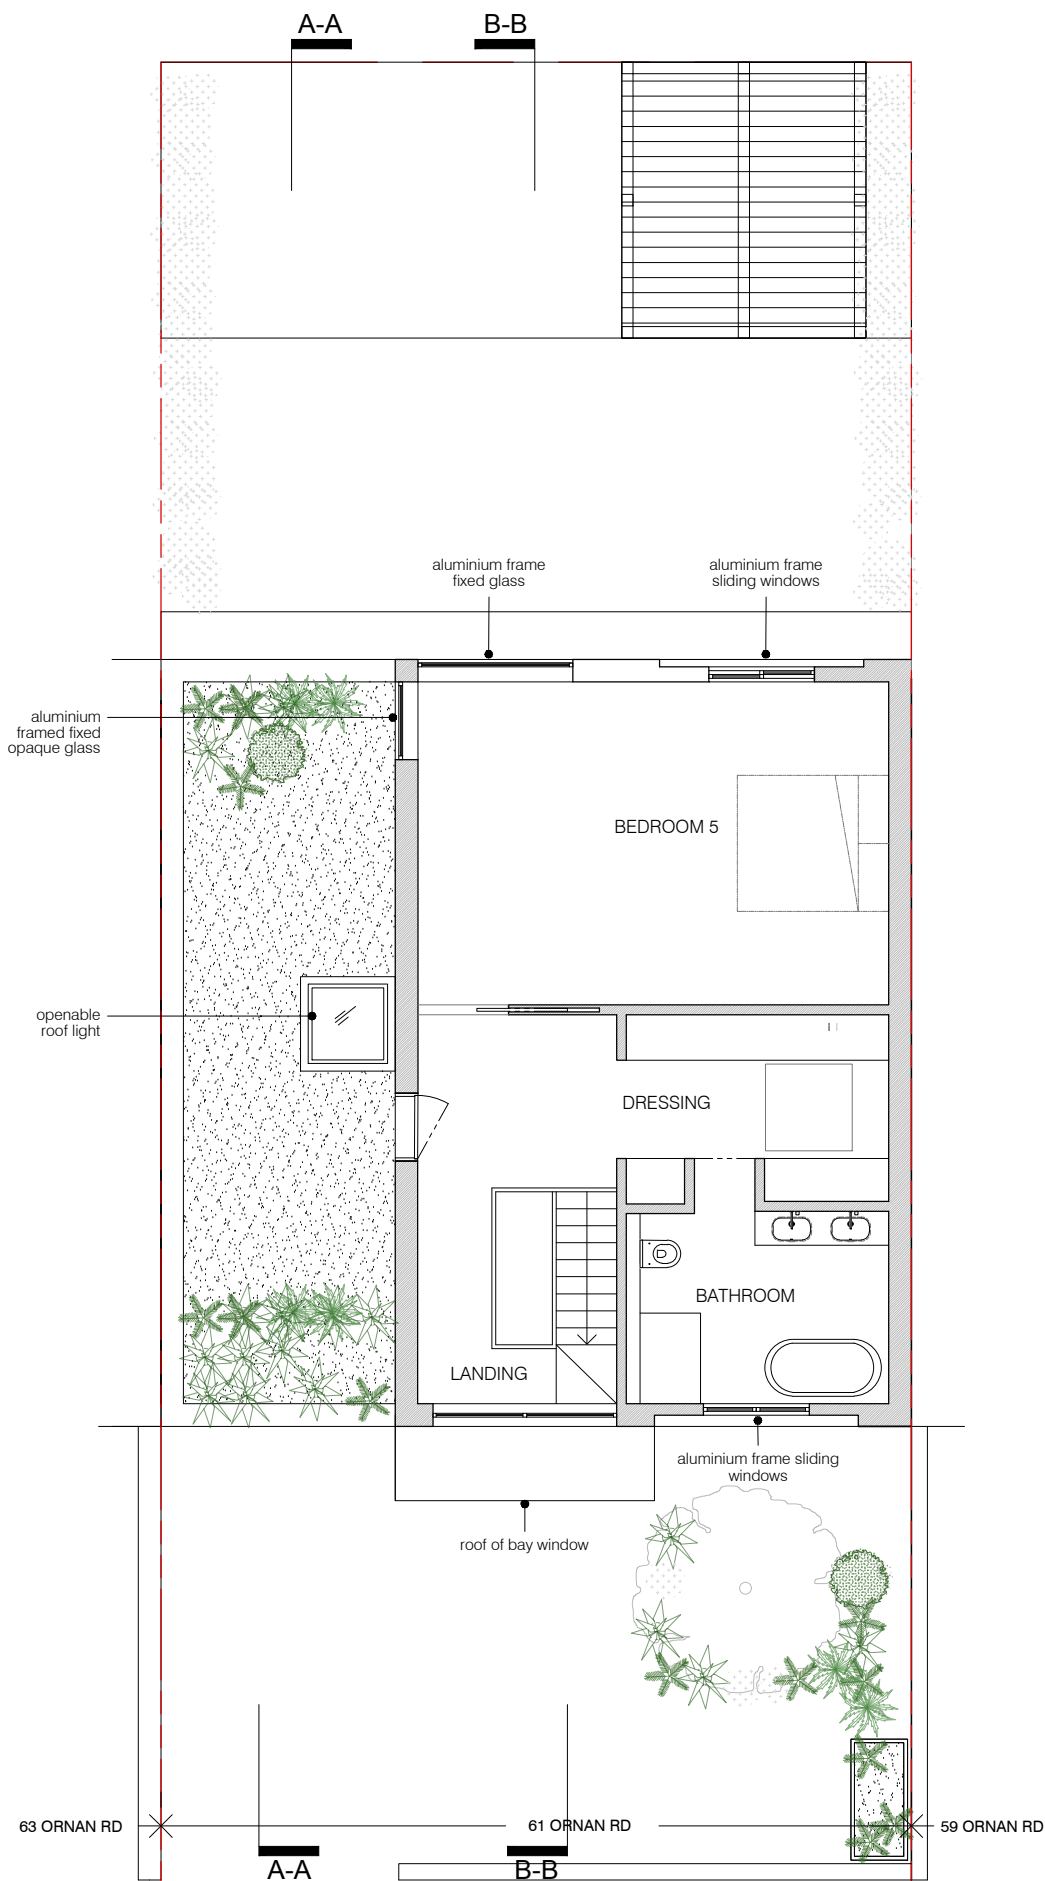

01 PROPOSED GROUND FLOOR PLAN
scale 1:100

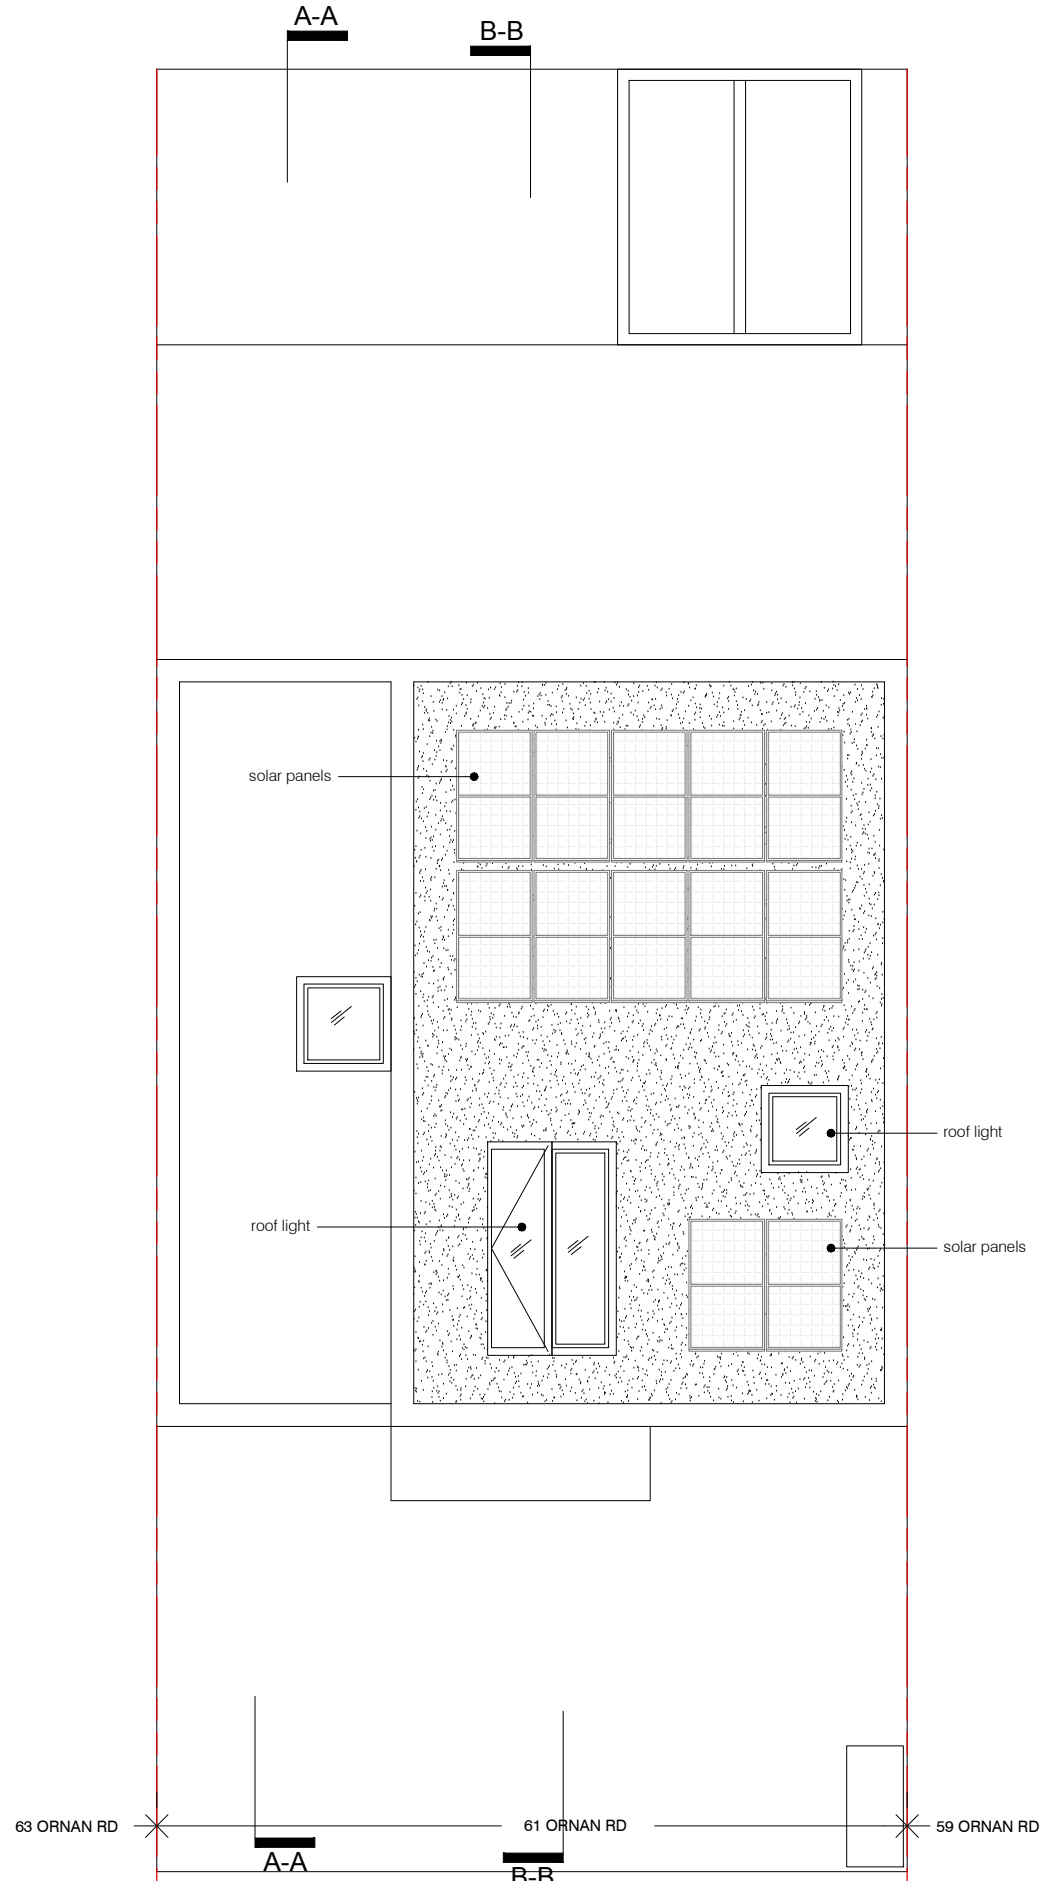

02 PROPOSED FIRST FLOOR PLAN
scale 1:100



0 1 2 5m

project
61 ORNAN ROAD, LONDON NW3 4QD

BRIAN O'REILLY ARCHITECTS
31 Oval Road, London, NW1 7EA +44 (0)20 7267 1184
www.brianoreillyarchitects.com mail@brianoreillyarchitects.com

REV.D PLANNING	04.01.2024
REV.C PLANNING	16.10.2023
REV.B PLANNING	29.09.2023
REV.A PLANNING	26.09.2023
status / number	scale
PROPOSED/555-101-P	1:100 @ A3
drawing	date
PROPOSED SECOND & ROOF FLOOR PLANS	11.05.2023