



LOWER GROUND FLOOR PLAN
1:50

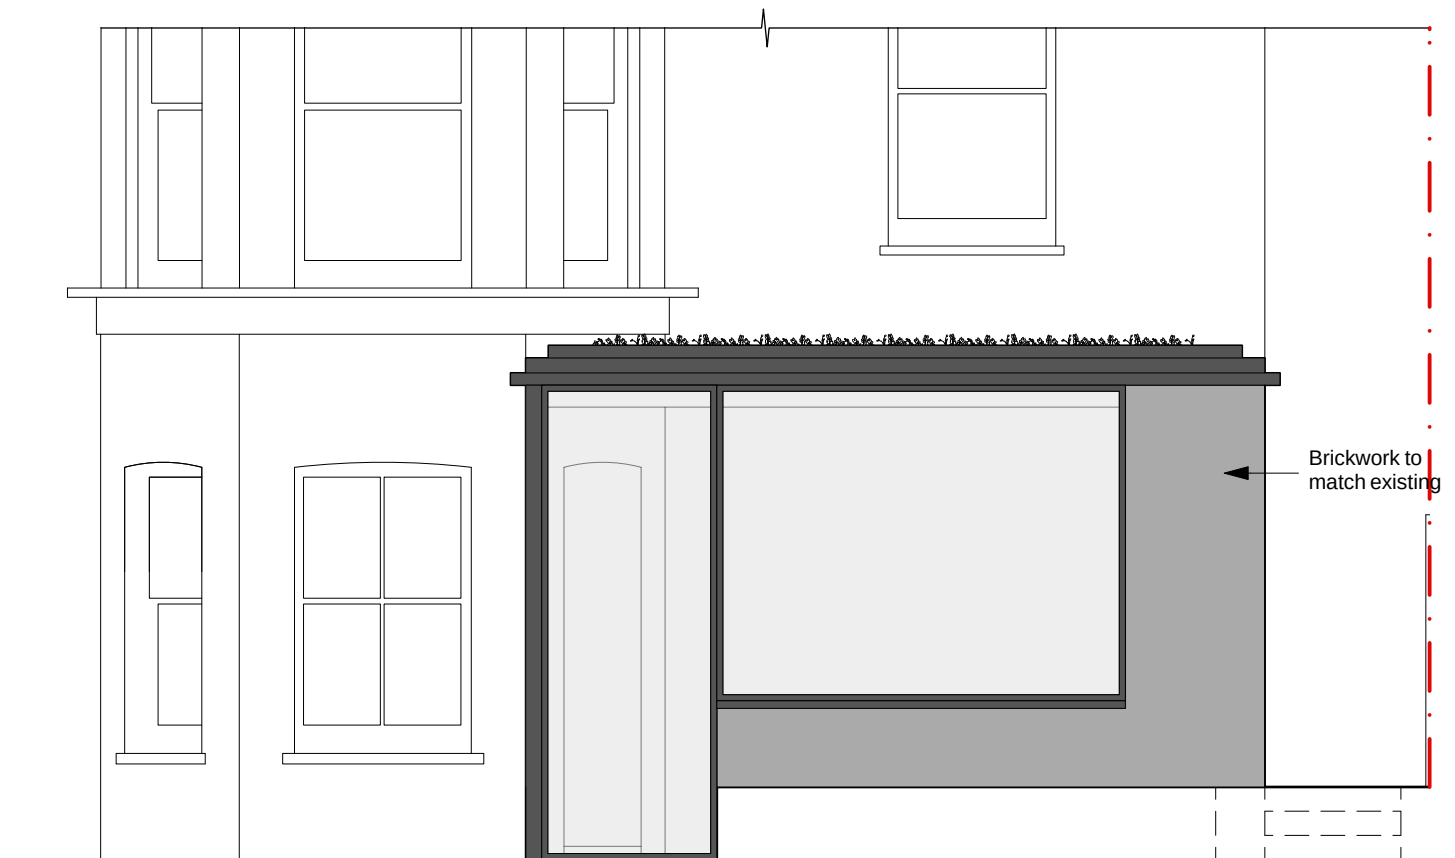

REAR ELEVATION
1:50

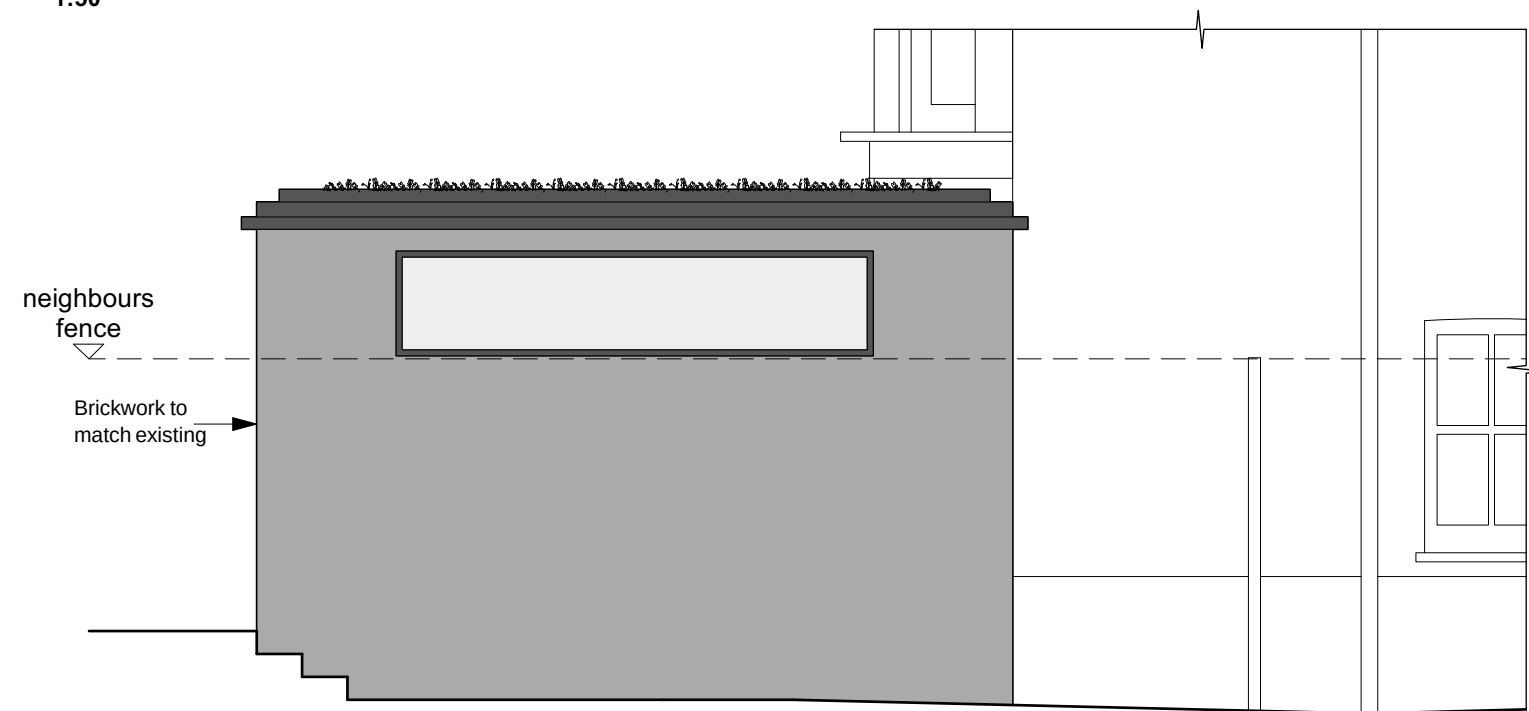

SIDE ELEVATION
1:50

© COPYRIGHT DPE Architecture Ltd. 2023

DPE Architecture Limited is registered in England and Wales with company number 11985333.

DPE Architecture design concepts and drawings are the property of DPE Architecture LTD. (unless confirmed otherwise) and are covered by copyright.

No reproductions, adaptations and/or copies may be made without written permission by DPE Architecture.

Rev.
A

Date
20.12.23

Description
External material
changed to
brickwork

Date
SEPT 2023

Scale
1:50 @ A3

Drg Status.
PLANNING

Project
23 LAMBOLLE ROAD

Drg No.

1034-23LR-01

Revision
A

Drg Title
Plan & Elevations

