




EXISTING

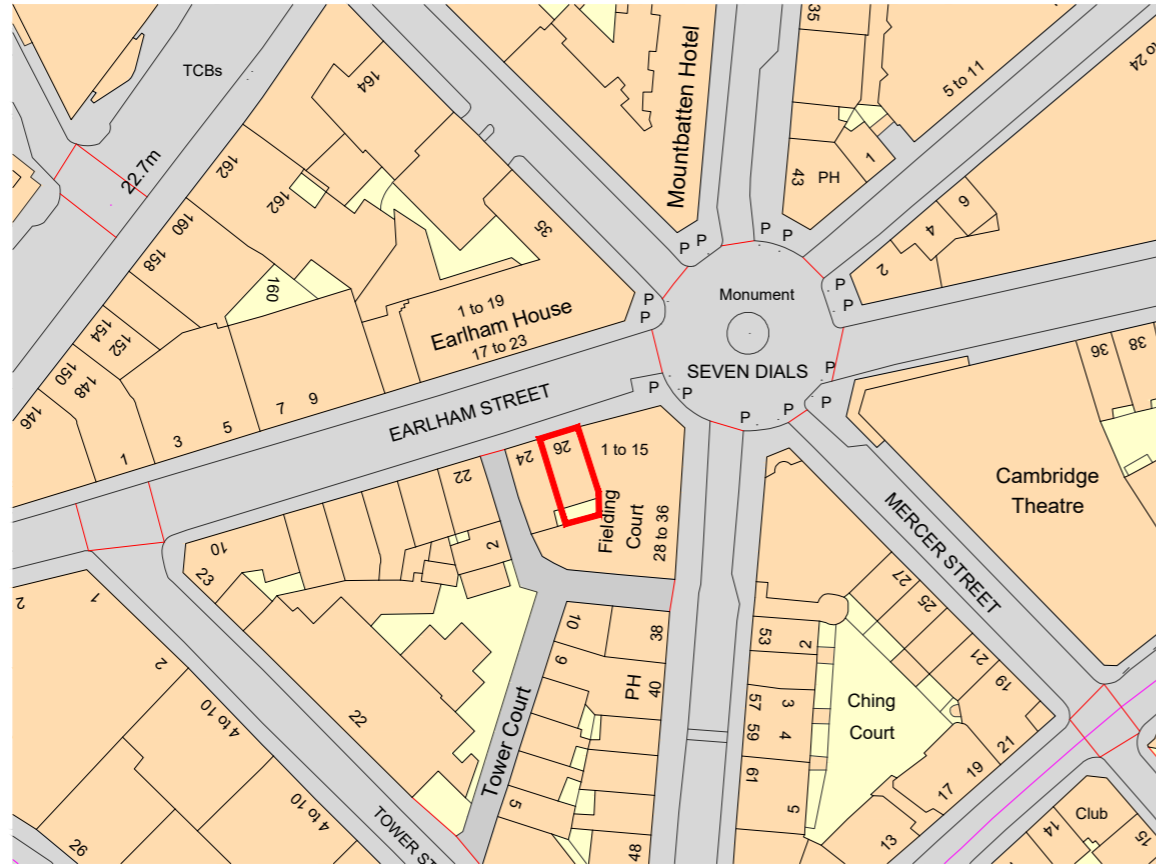

BLOCK PLAN

SCALE 1:500


SCALE 1:500

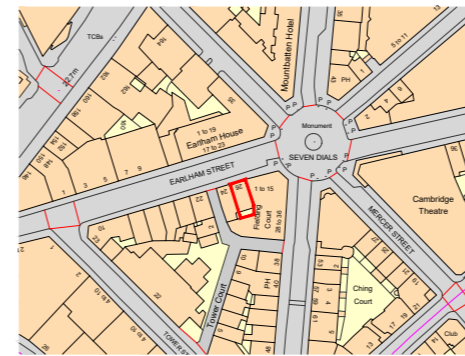 

SITE LOCATION PLAN

SCALE 1:1250

SCALE 1:1250

 

SEVEN DIALS

- GENERAL NOTES
1. THIS DRAWING MUST NOT BE SCALED.
 2. FOLLOWING COMMENCEMENT OF WORK ON SITE, ISSUED DRAWINGS AND DETAILS MAY BE SUBJECT TO CHANGE DUE TO SITE CONDITIONS OR CONTRACTOR DESIGN MODIFICATIONS.
 3. ALL WORKS MUST BE CARRIED OUT TO THE SATISFACTION OF LOCAL AND STATUTORY AUTHORITIES IN ACCORDANCE WITH CURRENT BUILDING REGULATIONS AND CODES OF PRACTICE.
 4. ALL DIMENSIONS ARE TO BE VERIFIED WITH THE CONTRACTOR ON SITE PRIOR TO MANUFACTURE OR INSTALLATION.
 5. QUADRANT DESIGN MUST BE INFORMED OF ANY AMENDMENTS TO THE DESIGN ON SITE.

MORE INFO



SCAN THIS CODE TO ACCESS:
QD WEBSITE

NOTE:
DRAWING BASED ON AS BUILT INFORMATION PROVIDED. SITE TO BE SURVEYED WHEN ACCESS IS AVAILABLE FOR ANY DETAILED FIXTURES AND IN BUILT STRUCTURES

REV	DATE	UPDATE	BY

WORK STAGE
DEVELOPED DESIGN

CLIENT
ROSA'S THAI

PROJECT
26 Earham st.
London WC2H 9LM

SHEET TITLE
SITE LOCATION BLOCK PLAN

SCALE
AS SHOWN AT A1 MP

SHEET NO.: **J002058_A0_01** REVISION: -




QUADRANT DESIGN
23 KINGS ROAD,
READING,
RG1 3AR
73-74 BERWICK STREET,
LONDON,
W1F 8TE
(+44) 0118 9591 581
hello@quadrantdesign.co.uk
www.quadrantdesign.co.uk

INTERIORS | ARCHITECTURE | BRANDING

EXISTING



EXISTING SHOPFRONT ELEVATION

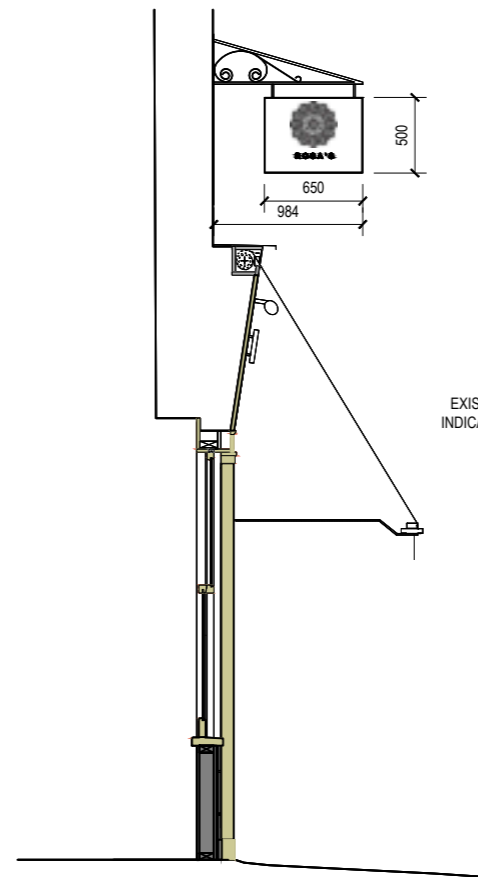

EXISTING SHOPFRONT SECTION

SEVEN DIALS

- GENERAL NOTES
1. THIS DRAWING MUST NOT BE SCALED.
 2. FOLLOWING COMMENCEMENT OF WORK ON SITE, ISSUED DRAWINGS AND DETAILS MAY BE SUBJECT TO CHANGE DUE TO SITE CONDITIONS OR CONTRACTOR DESIGN MODIFICATIONS.
 3. ALL WORKS MUST BE CARRIED OUT TO THE SATISFACTION OF LOCAL AND STATUTORY AUTHORITIES, IN ACCORDANCE WITH CURRENT BUILDING REGULATIONS AND CODES OF PRACTICE.
 4. ALL DIMENSIONS ARE TO BE VERIFIED WITH THE CONTRACTOR ON SITE PRIOR TO MANUFACTURE OR INSTALLATION.
 5. QUADRANT DESIGN MUST BE INFORMED OF ANY AMENDMENTS TO THE DESIGN ON SITE.



SCAN THIS CODE TO ACCESS:
QD WEBSITE

NOTE:
DRAWING BASED ON RECEIVED INFORMATION. SITE WILL REQUIRE A FULL SURVEY. READ IN CONJUNCTION WITH SPECIFICATION SHEET

NOTE:
FOR SECTION REFERENCES, PLEASE REFER TO THE CONCEPT DESIGN PROPOSAL FOR ELEVATIONS

REV	DATE	UPDATE	BY
B	30.10.23	APPLICATION	MP
A	25.10.23	APPLICATION	MP
-	18.10.23	APPLICATION	MP

WORK STAGE
DEVELOPED DESIGN

CLIENT
ROSA'S THAI

PROJECT
26 Earlham st.
London WC2H 9LM

SHEET TITLE
EXISTING SHOPFRONT ELEVATION

SCALE
AS SHOWN AT A1
MP

SHEET NO.
J002091_A2_01
REVISION:
B



QUADRANT DESIGN
23 KINGS ROAD,
READING,
RG1 3AR
73-74 BERWICK STREET,
LONDON,
W1F 8TE
(+44) 018 9591 581
hello@quadrantdesign.co.uk
www.quadrantdesign.co.uk

INTERIORS | ARCHITECTURE | BRANDING


SEVEN DIALS

- GENERAL NOTES
1. THIS DRAWING MUST NOT BE SCALED.
 2. FOLLOWING COMMENCEMENT OF WORK ON SITE, ISSUED DRAWINGS AND DETAILS MAY BE SUBJECT TO CHANGE DUE TO SITE CONDITIONS OR CONTRACTOR DESIGN MODIFICATIONS.
 3. ALL WORKS MUST BE CARRIED OUT TO THE SATISFACTION OF LOCAL AND STATUTORY AUTHORITIES, IN ACCORDANCE WITH CURRENT BUILDING REGULATIONS AND CODES OF PRACTICE.
 4. ALL DIMENSIONS ARE TO BE VERIFIED WITH THE CONTRACTOR ON SITE PRIOR TO MANUFACTURE OR INSTALLATION.
 5. QUADRANT DESIGN MUST BE INFORMED OF ANY AMENDMENTS TO THE DESIGN ON SITE.




SCAN THIS CODE TO ACCESS: QD WEBSITE



NOTE: DRAWING BASED ON RECEIVED INFORMATION. SITE WILL REQUIRE A FULL SURVEY

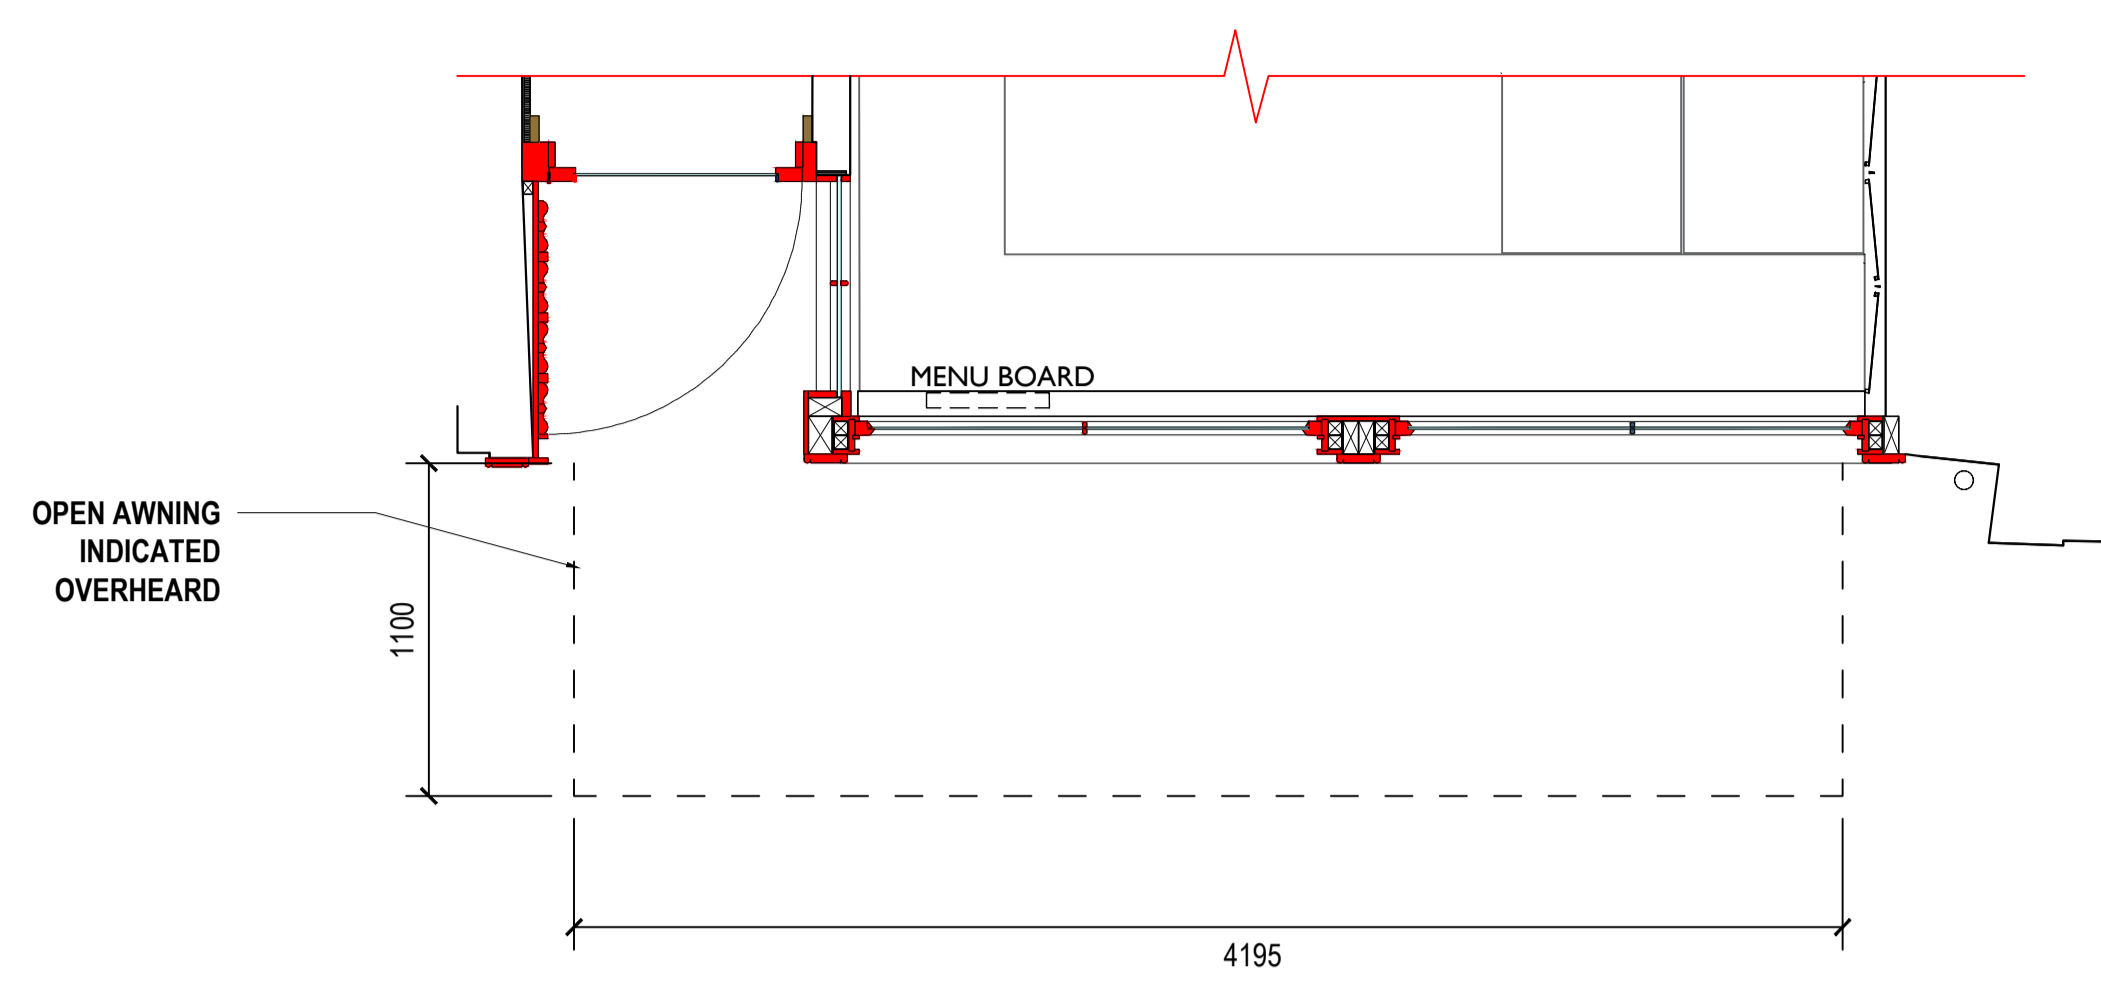


PROPOSED SHOPFRONT PLAN

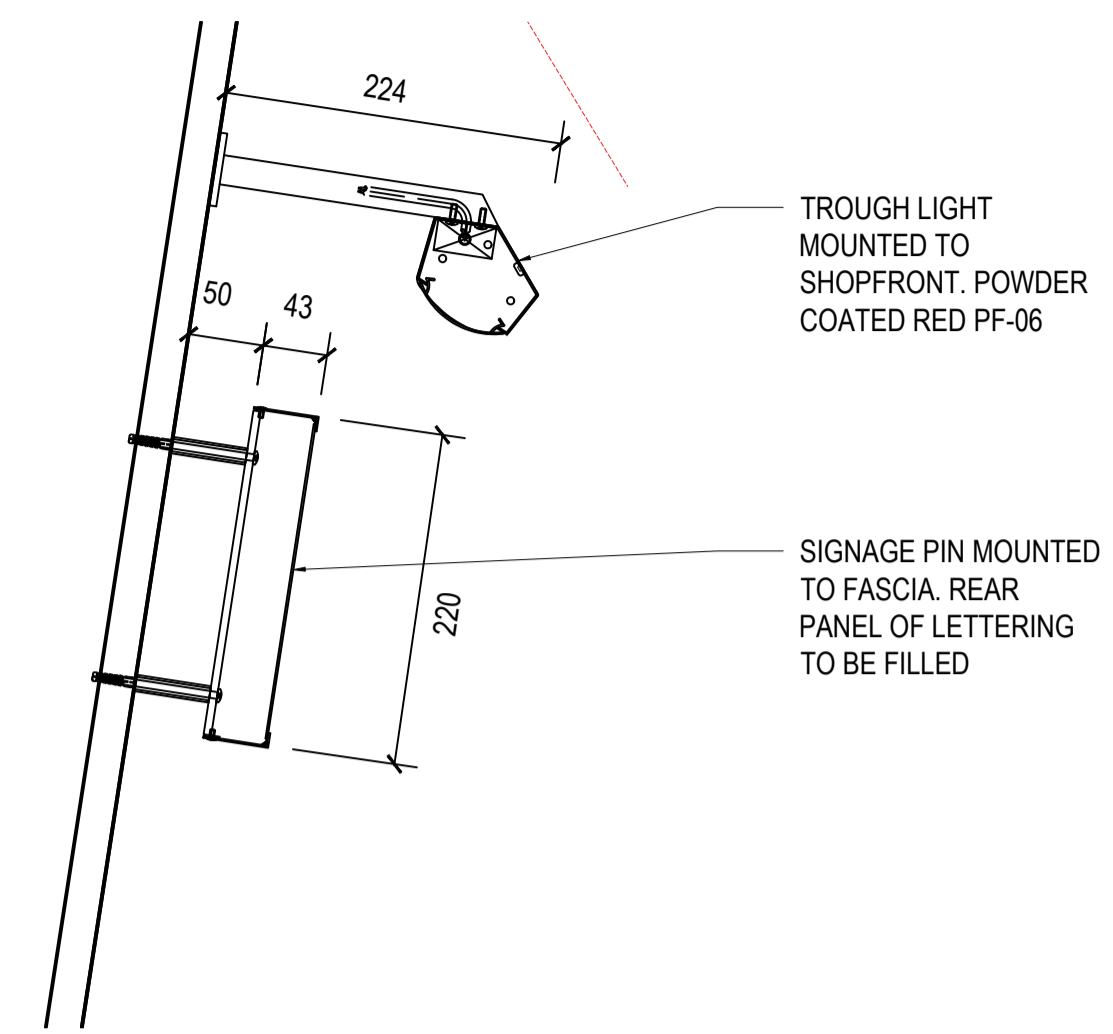


PROPOSED SIGNAGE DETAIL

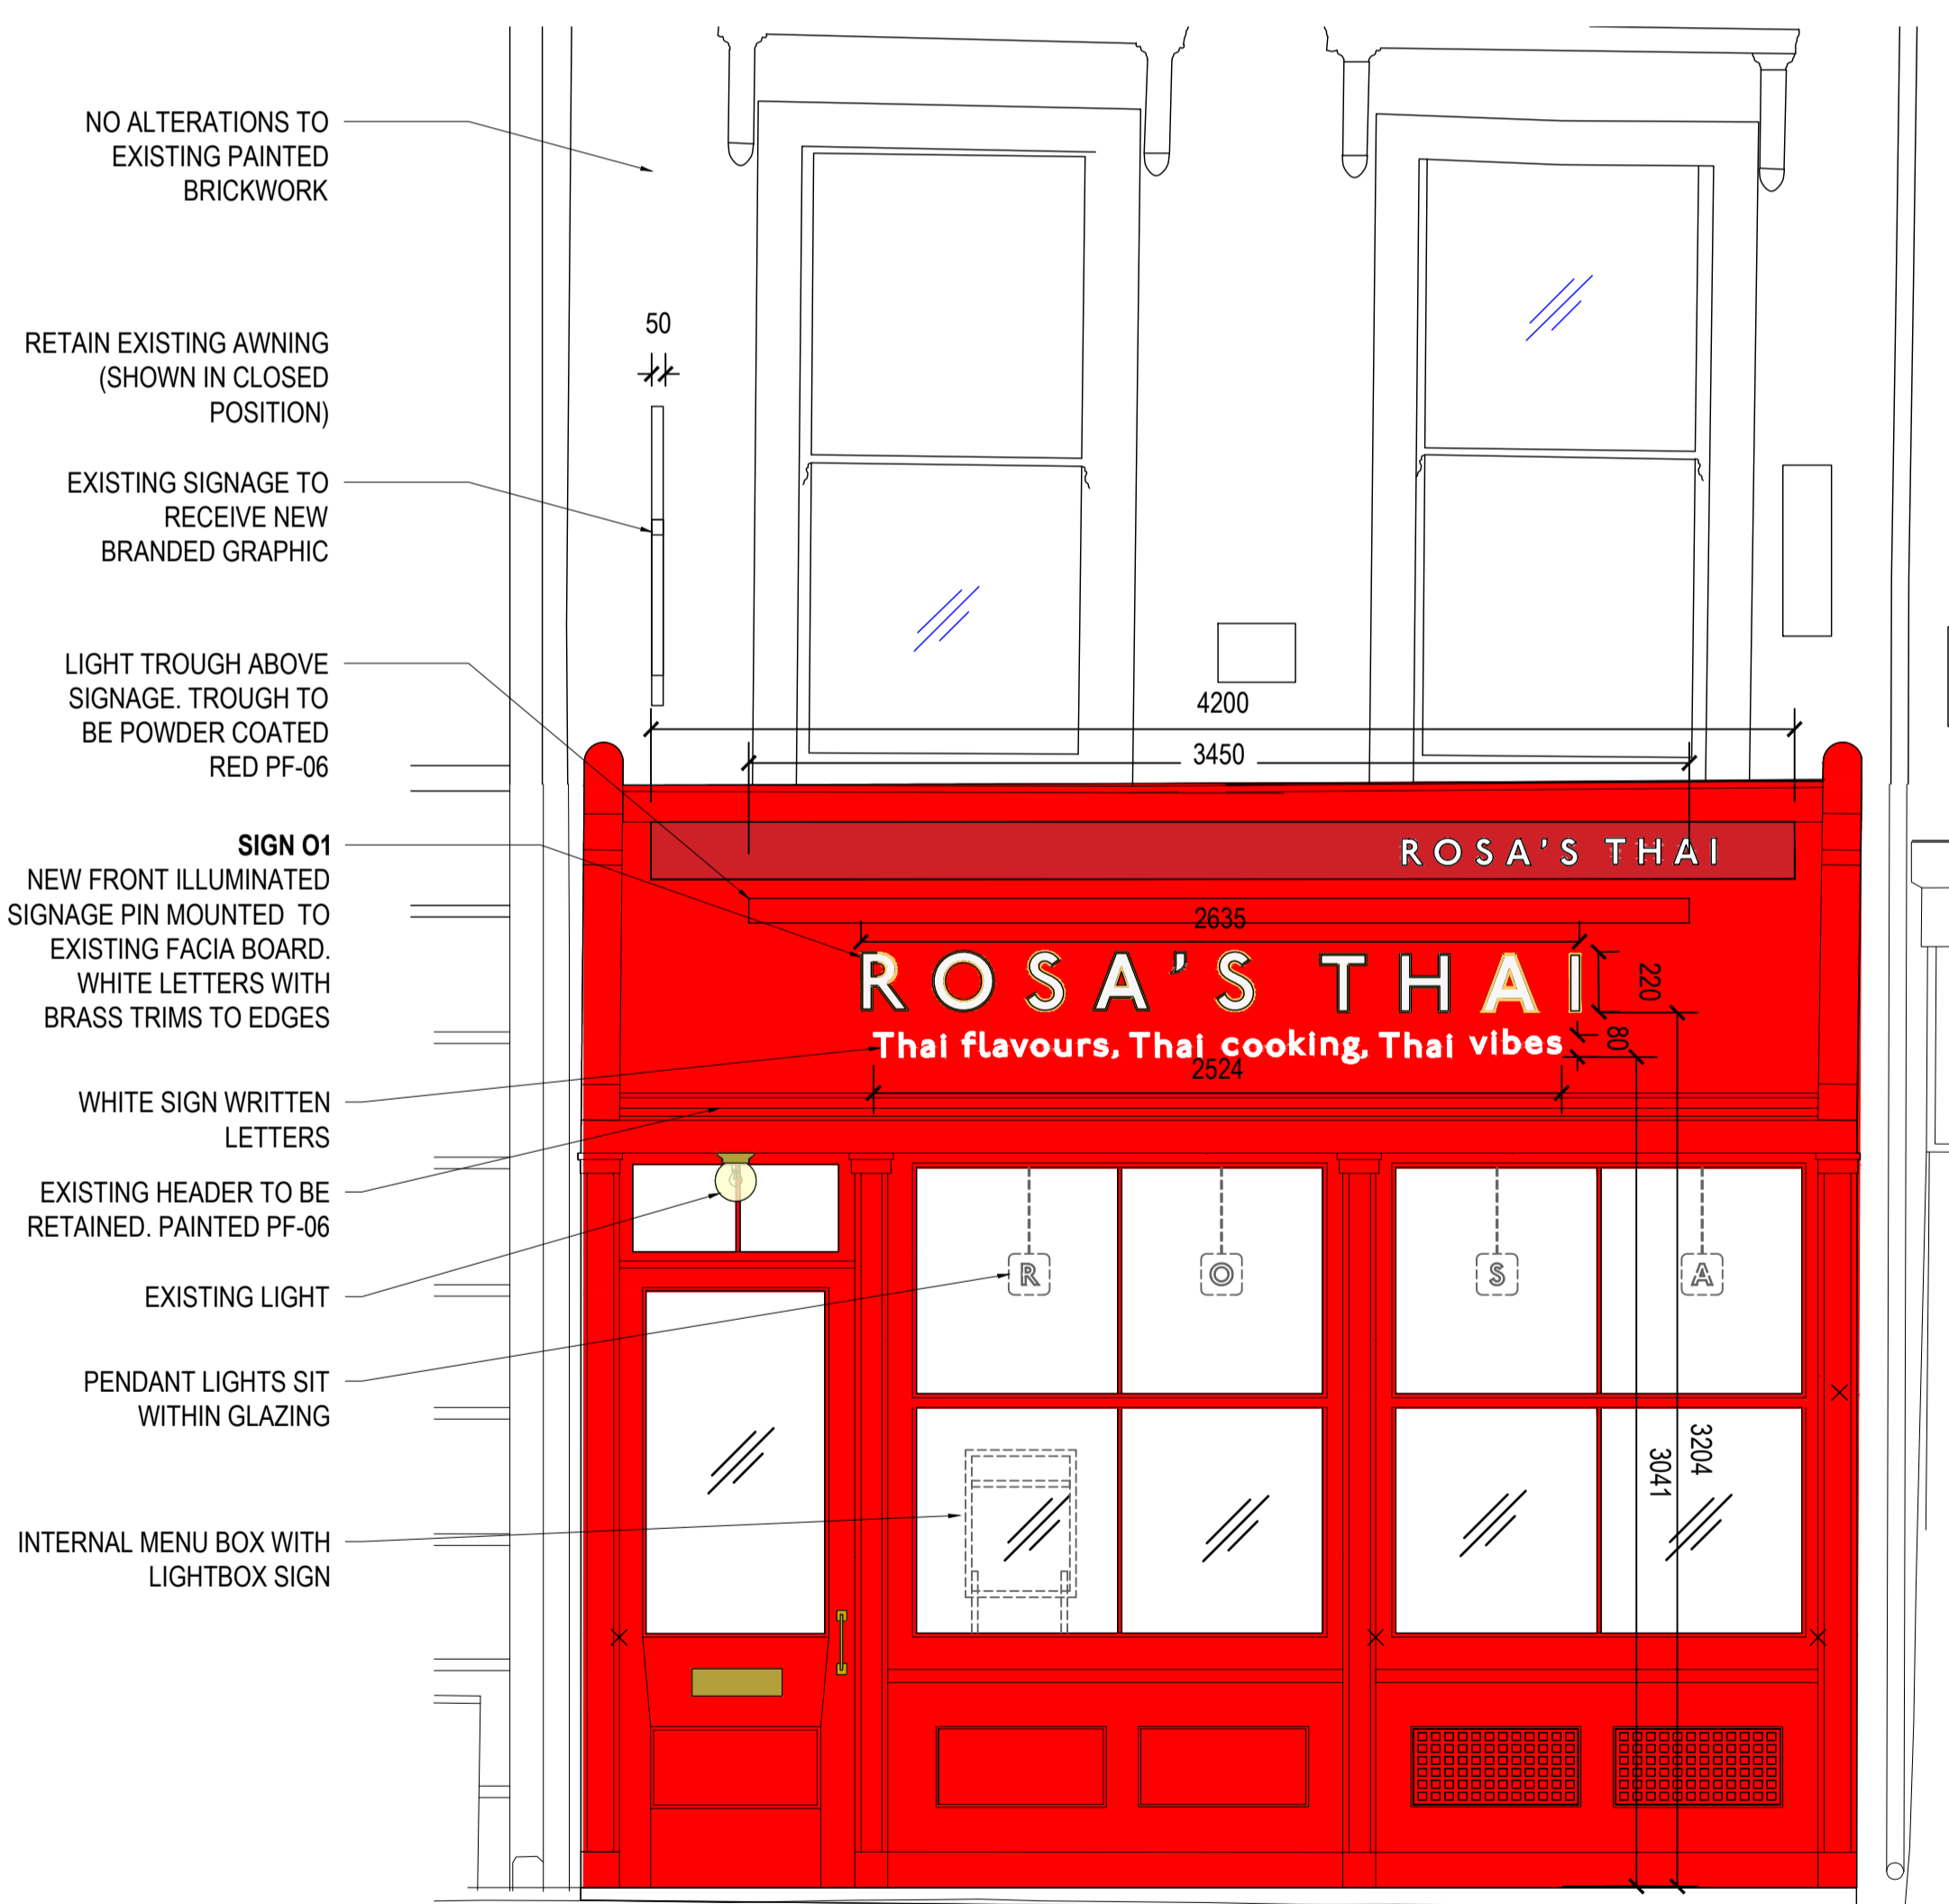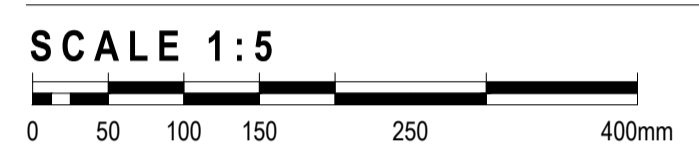

PROPOSED SHOPFRONT ELEVATION

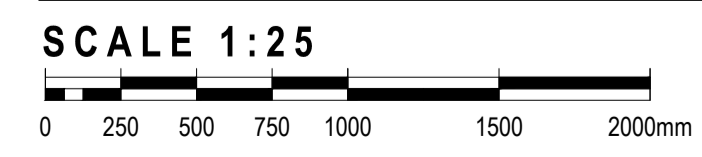

PROPOSED SHOPFRONT ELEVATION OPEN AWNING

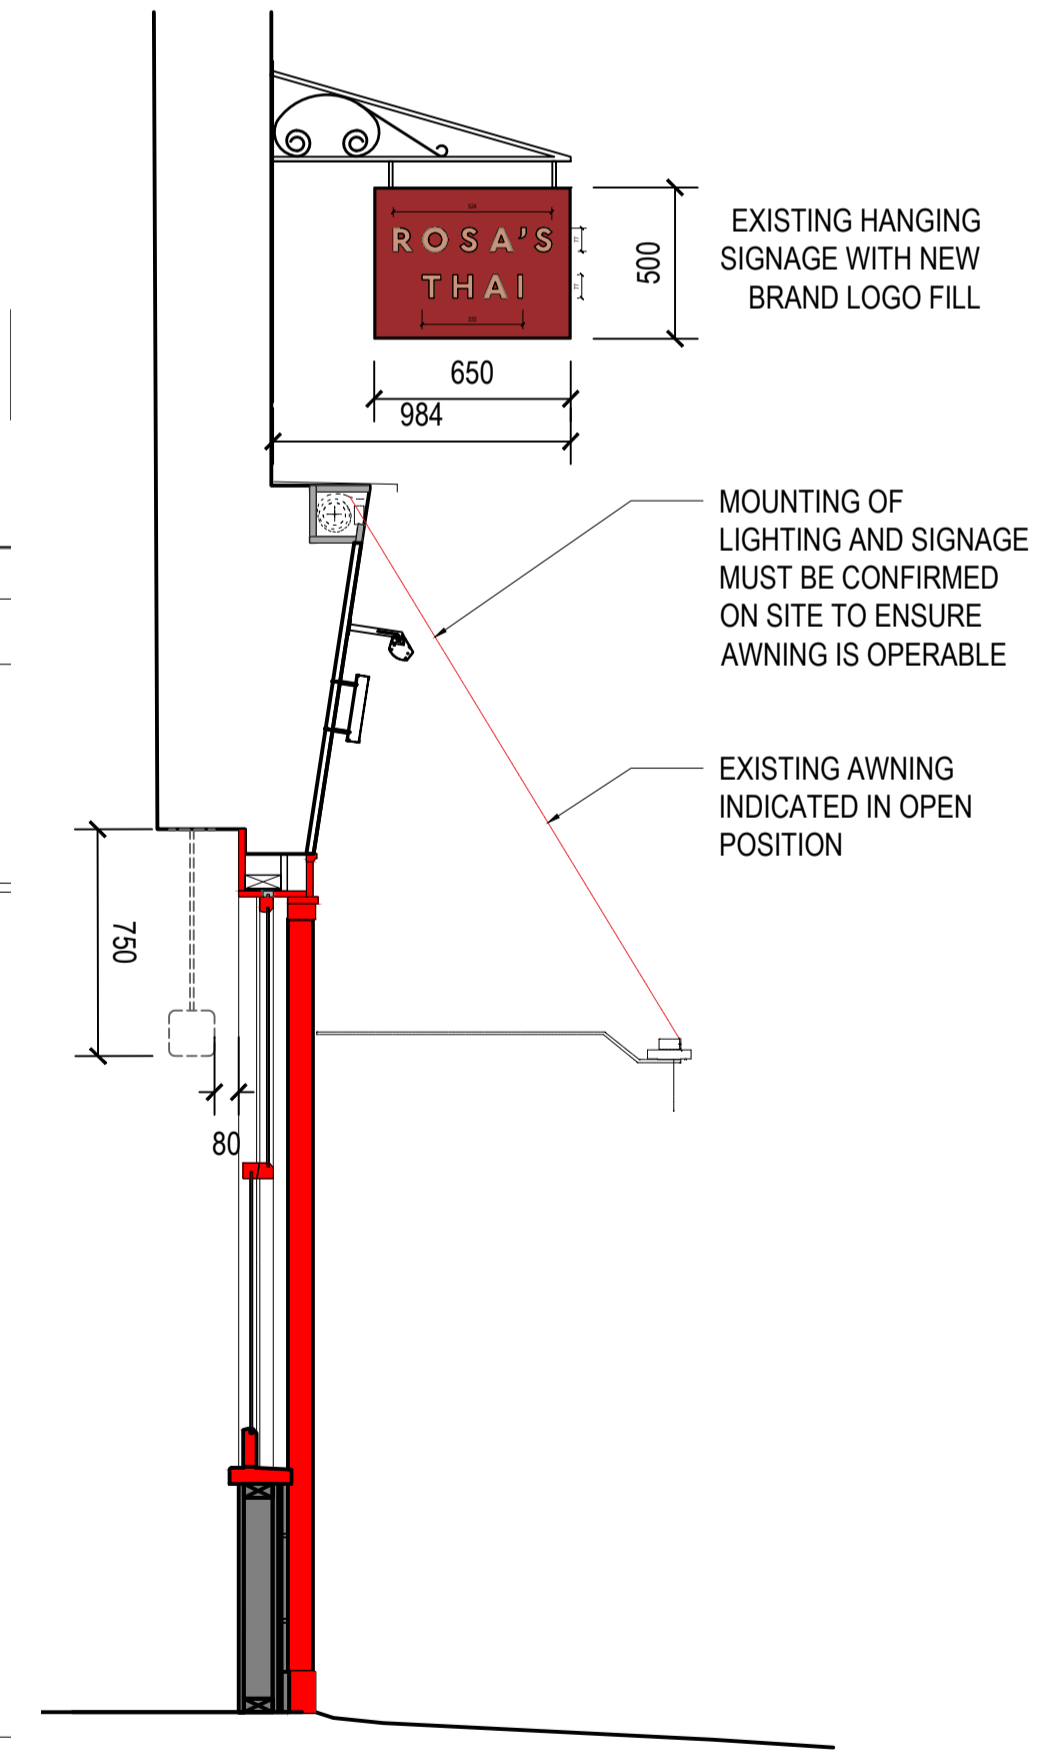

PROPOSED SHOPFRONT SECTION

REV	DATE	UPDATE	BY
E	16.01.24	APPLICATION - SIGNAGE UPDATE	MP
D	11.01.24	APPLICATION - SIGNAGE UPDATE	MP
C	2.11.23	APPLICATION	MP
B	30.10.23	APPLICATION	MP
A	25.10.23	APPLICATION	MP
-	18.10.23	APPLICATION	MP

WORK STAGE: DEVELOPED DESIGN

CLIENT: ROSA'S THAI

PROJECT: 26 Earlam st. London WC2H 9LM


SHEET TITLE: PROPOSED EXTERNAL ELEVATION

SCALE: AS SHOWN AT A1

SHEET NO.: J002091_A4_00

QUADRANT DESIGN
23 KINGS ROAD,
READING,
RG1 3AR
73-74 BERWICK STREET,
LONDON,
W1F 8TE
(+44) 0118 9591 581
hello@quadrantdesign.co.uk
www.quadrantdesign.co.uk

PAINT FINISHES

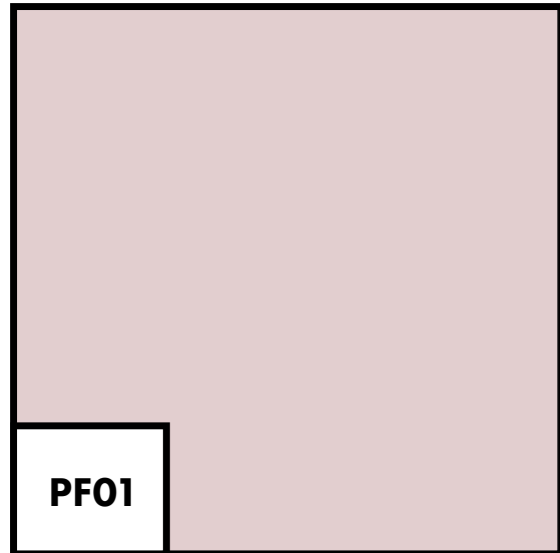

PAINT FINISH - Preferred

SPEC: Dulux - 09YR 61/117
 SUPPLIER: Dulux
 TEL:
 PRICE:
 LOCATION:

DETAILS: *Matte Finish.*


Test application on site:

09YR 61/117
 70RR 66/072
 85RR 75/032



PAINT FINISH

SPEC: Dulux - 04YR 18/324
 SUPPLIER: DULUX - Trade Diamond Matt Finish
 LOCATION: See Drawings
 DETAILS:

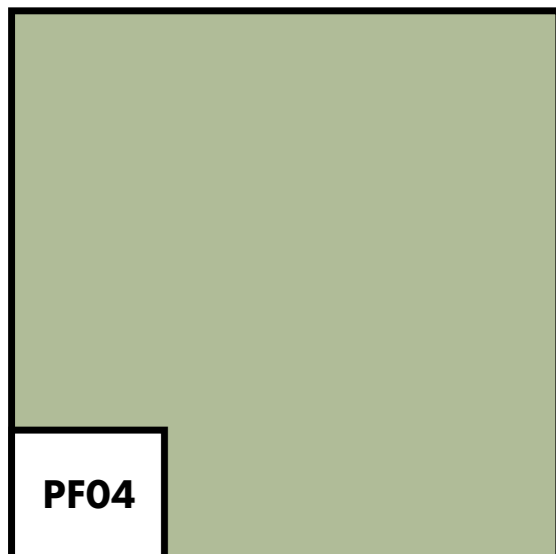

PAINT FINISH - Preferred

SPEC: Dulux - 30GY 50/195
 SUPPLIER:
 TEL:
 PRICE:
 LOCATION:

DETAILS: *Matte Finish.*

Test application on site:

30GY 50/195



PAINT FINISH - Preferred

SPEC: Dulux - 06YR 12/509
 SUPPLIER:
 TEL:
 PRICE:
 LOCATION:

DETAILS: *Trade Quality Eggshell Finish.
 Shopfront paint colour*

**Reference
for previous
shopfront paint
colours:**

Dulux Trade colour: 99RR 12/469 Russian Red (this was used at Angel)
 Dulux Trade Colour: 07YR 10/489 Proper Red. (this was used at Carnaby)
 Other colour options:
 02YR 09/373 OR 95RR 07/271 OR 05YR 08/272.

SIGNAGE ELEMENTS

Detail Design - Initial Issue

ROSA'S
THAI

Interior




MAIN SIGNAGE - SITE DEPENDANT

SPEC: External illuminted white letters with gold return encasement

SIZE: See drawing

DETAILS: **Artwork to be supplied by Rosa's Thai**

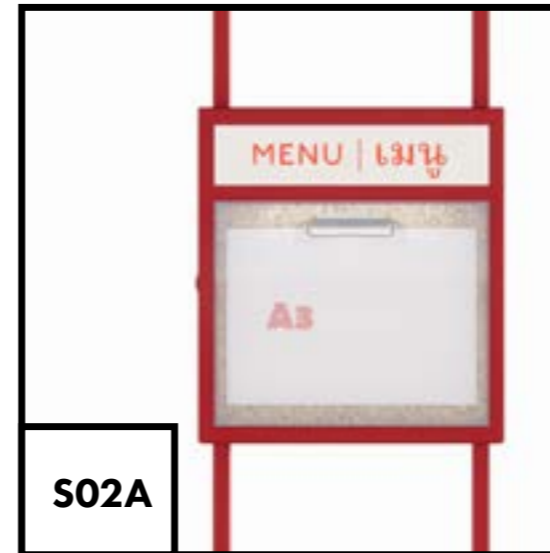

MENU BOX - SINGLE

SPEC: Rosa's red framed menu box - lightbox top & red signwitten text. Top is backlit
Internal LED strip illumination to surround & cork backing. Openable with magnetic finger pull to back
30mm tube supports allowing for cabling
Top supports to be telescopic to allow for adjustments on site

SIZE: Board Encasement - W500x H545
Refer to drawing

DETAILS: **Artwork to be supplied by Rosa's Thai**



WC'S WAYFINDING

SPEC: Suspended printed acrylic board with timber rail to top & bottom.

SIZE: 2x 350 x 200mm

FONT: P22 Underground - Demi Bold (All Caps)

DETAILS: **Artwork to be supplied by Rosa's Thai
To have version in english and version in Thai**



RECTANGULAR DECORATIVE LIGHTBOX

SPEC: Light box - single faced with distressed effect vinyl or signwriting. To have florescent tube light effect rather than even LED glow.

SIZE: 1000mm x 400mm

DETAILS: **Artwork to be approved by Rosa's Thai**

SEVEN DIALS