



Existing Elevation

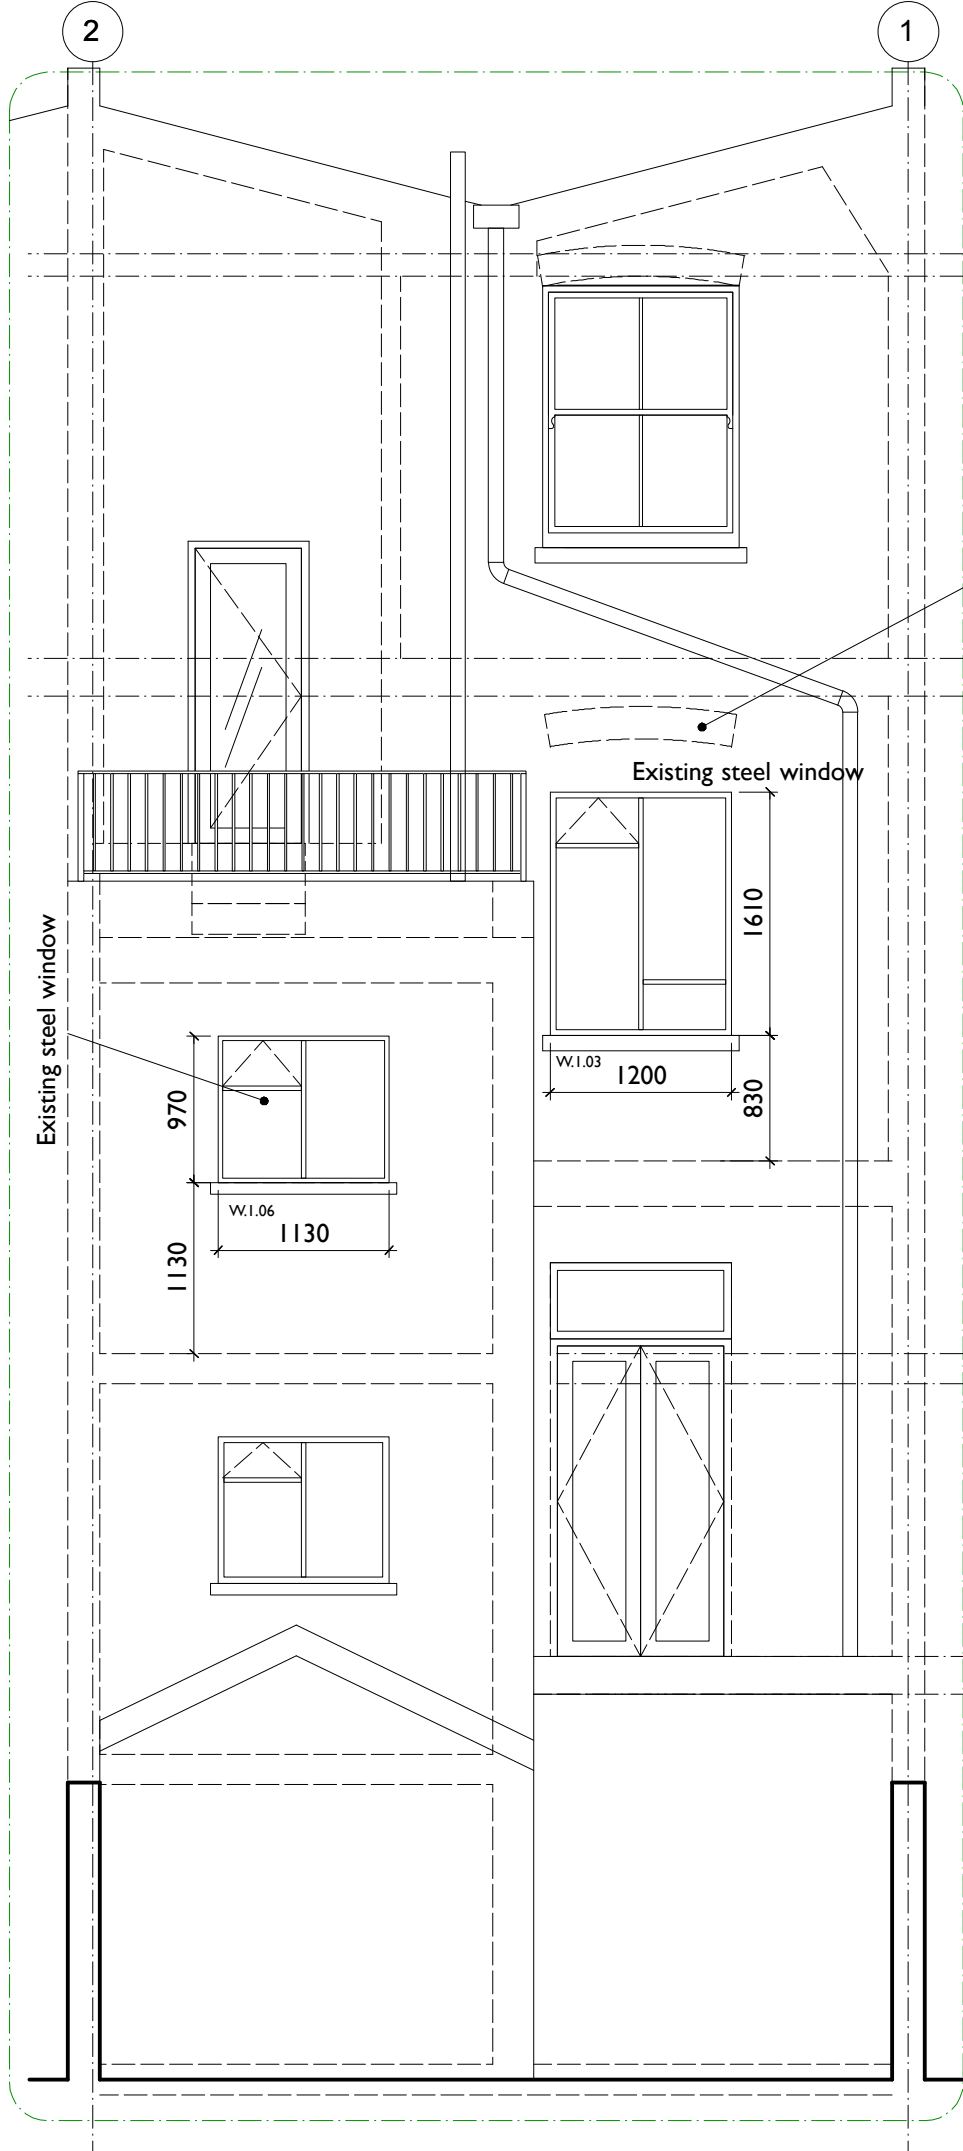

New hardwood painted double glazed sash

Proposed Elevation

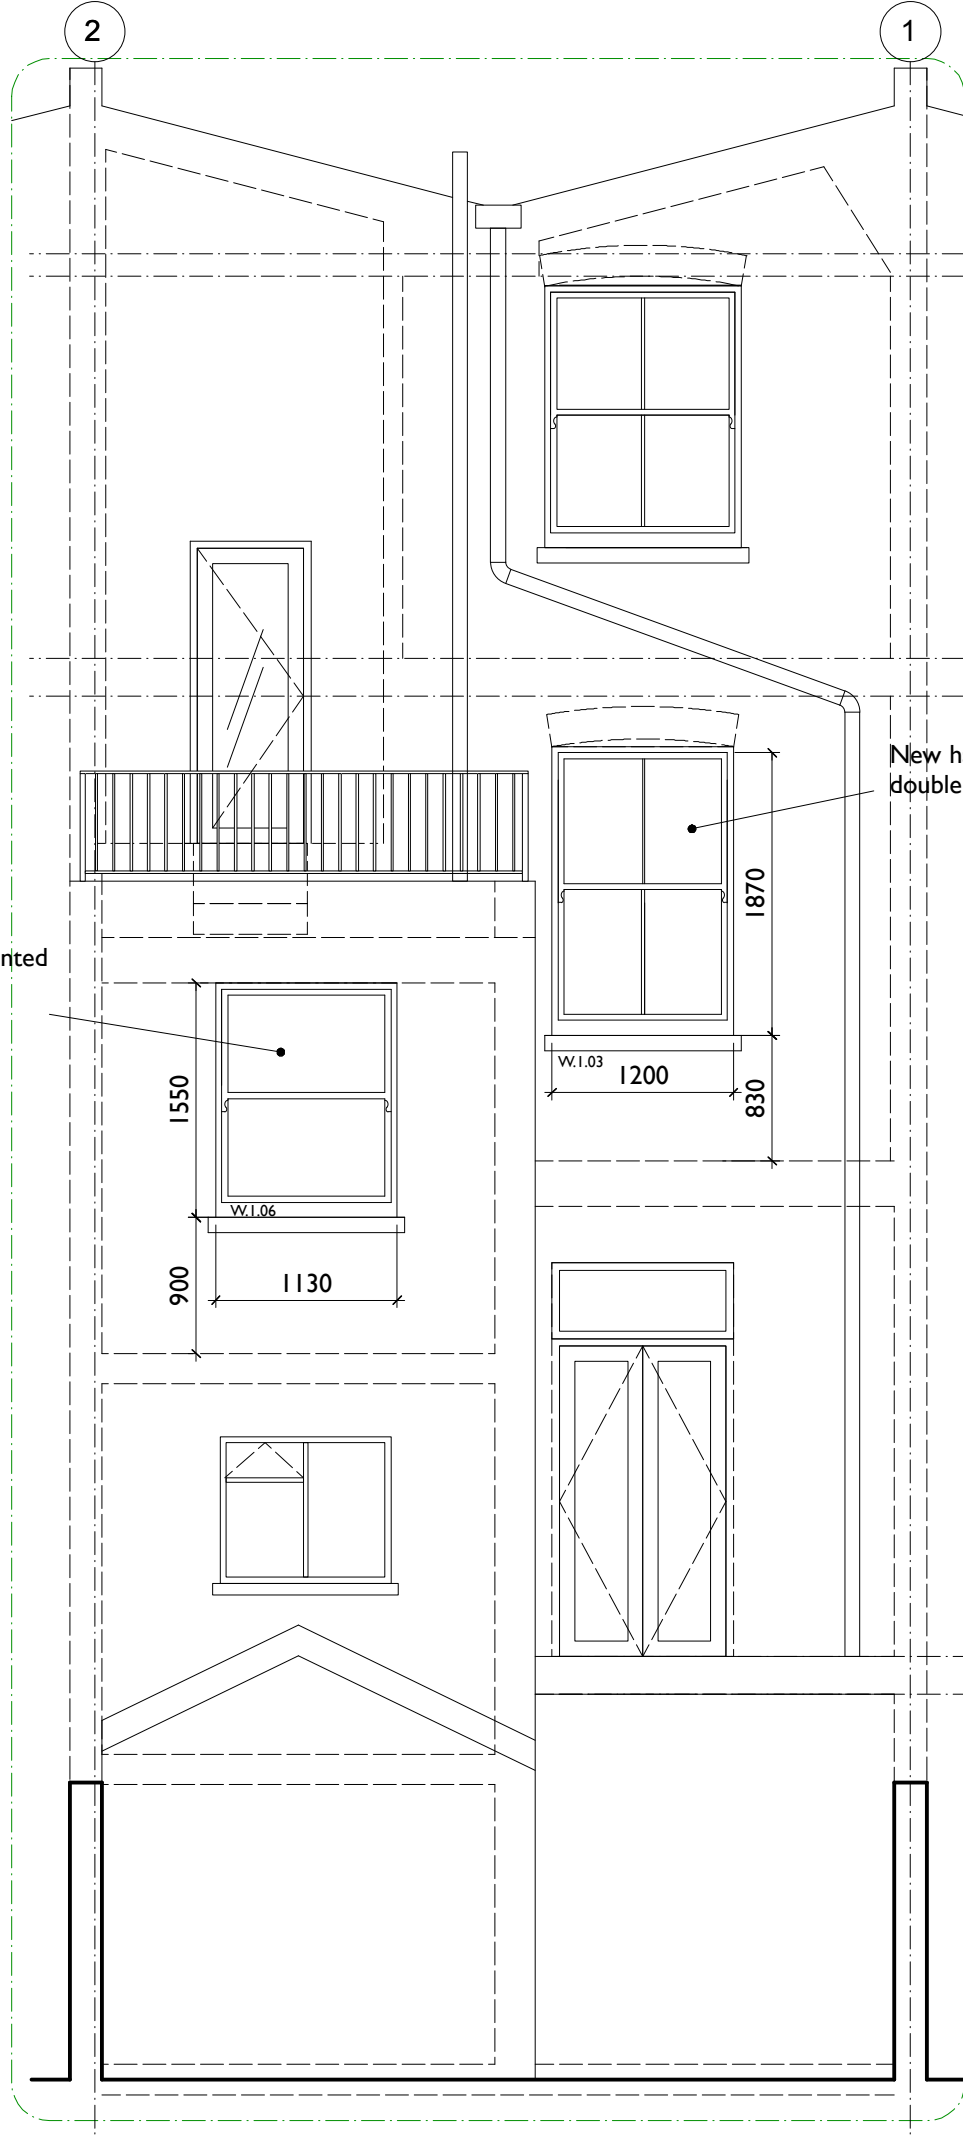

New hardwood painted double glazed sash

MARTINS CAMISULI Unit 1, 2A Oakford Road, London NW5 1AH Tel 020 7267 86 22

JOB TITLE: 93b Gaisford Street
DRWG TITLE: Existing & Proposed Rear Elevation
DRWG NO: MC/185(02)_05
SCALE: 1:50 @ A3
DATE: October 2023

REVISION:

ALL DIMENSIONS INDICATED ON THIS DRAWING ARE SUBJECT TO ALTERATIONS ONCE ON SITE. CONFIRM ALL DIMENSION ON SITE PRIOR TO ORDERING AND CONSTRUCTION

