


Ground floor plan
1:50@A1, 1:100@A3

0 5 10 M

 

* 21/07/2023 For planning		
REVISION	DATE	REVISION NOTE

NOTES
All copyrights retained, all information remains the property of The Architects: London Ltd and may not be reproduced through any medium without written consent. No responsibility is accepted through unauthorised use. All information is subject to statutory consents, easements and survey. Except for planning purposes, do not scale from drawings but use figured dimensions only and verify on site. Please report any discrepancies. Use latest revision.

PROJECT
New-build house

ADDRESS
13 Murray Mews, London NW1 9RJ

DRAWING
Block plan - existing


The Architects
020 7923 1559
mail@thearchitects.co.uk
www.thearchitects.co.uk

PROJECT # 22238



DWG DATE 13/10/2022

SCALE @ A1/A3 DRAWING NO. REVISION


1:100/1:200 MME 01

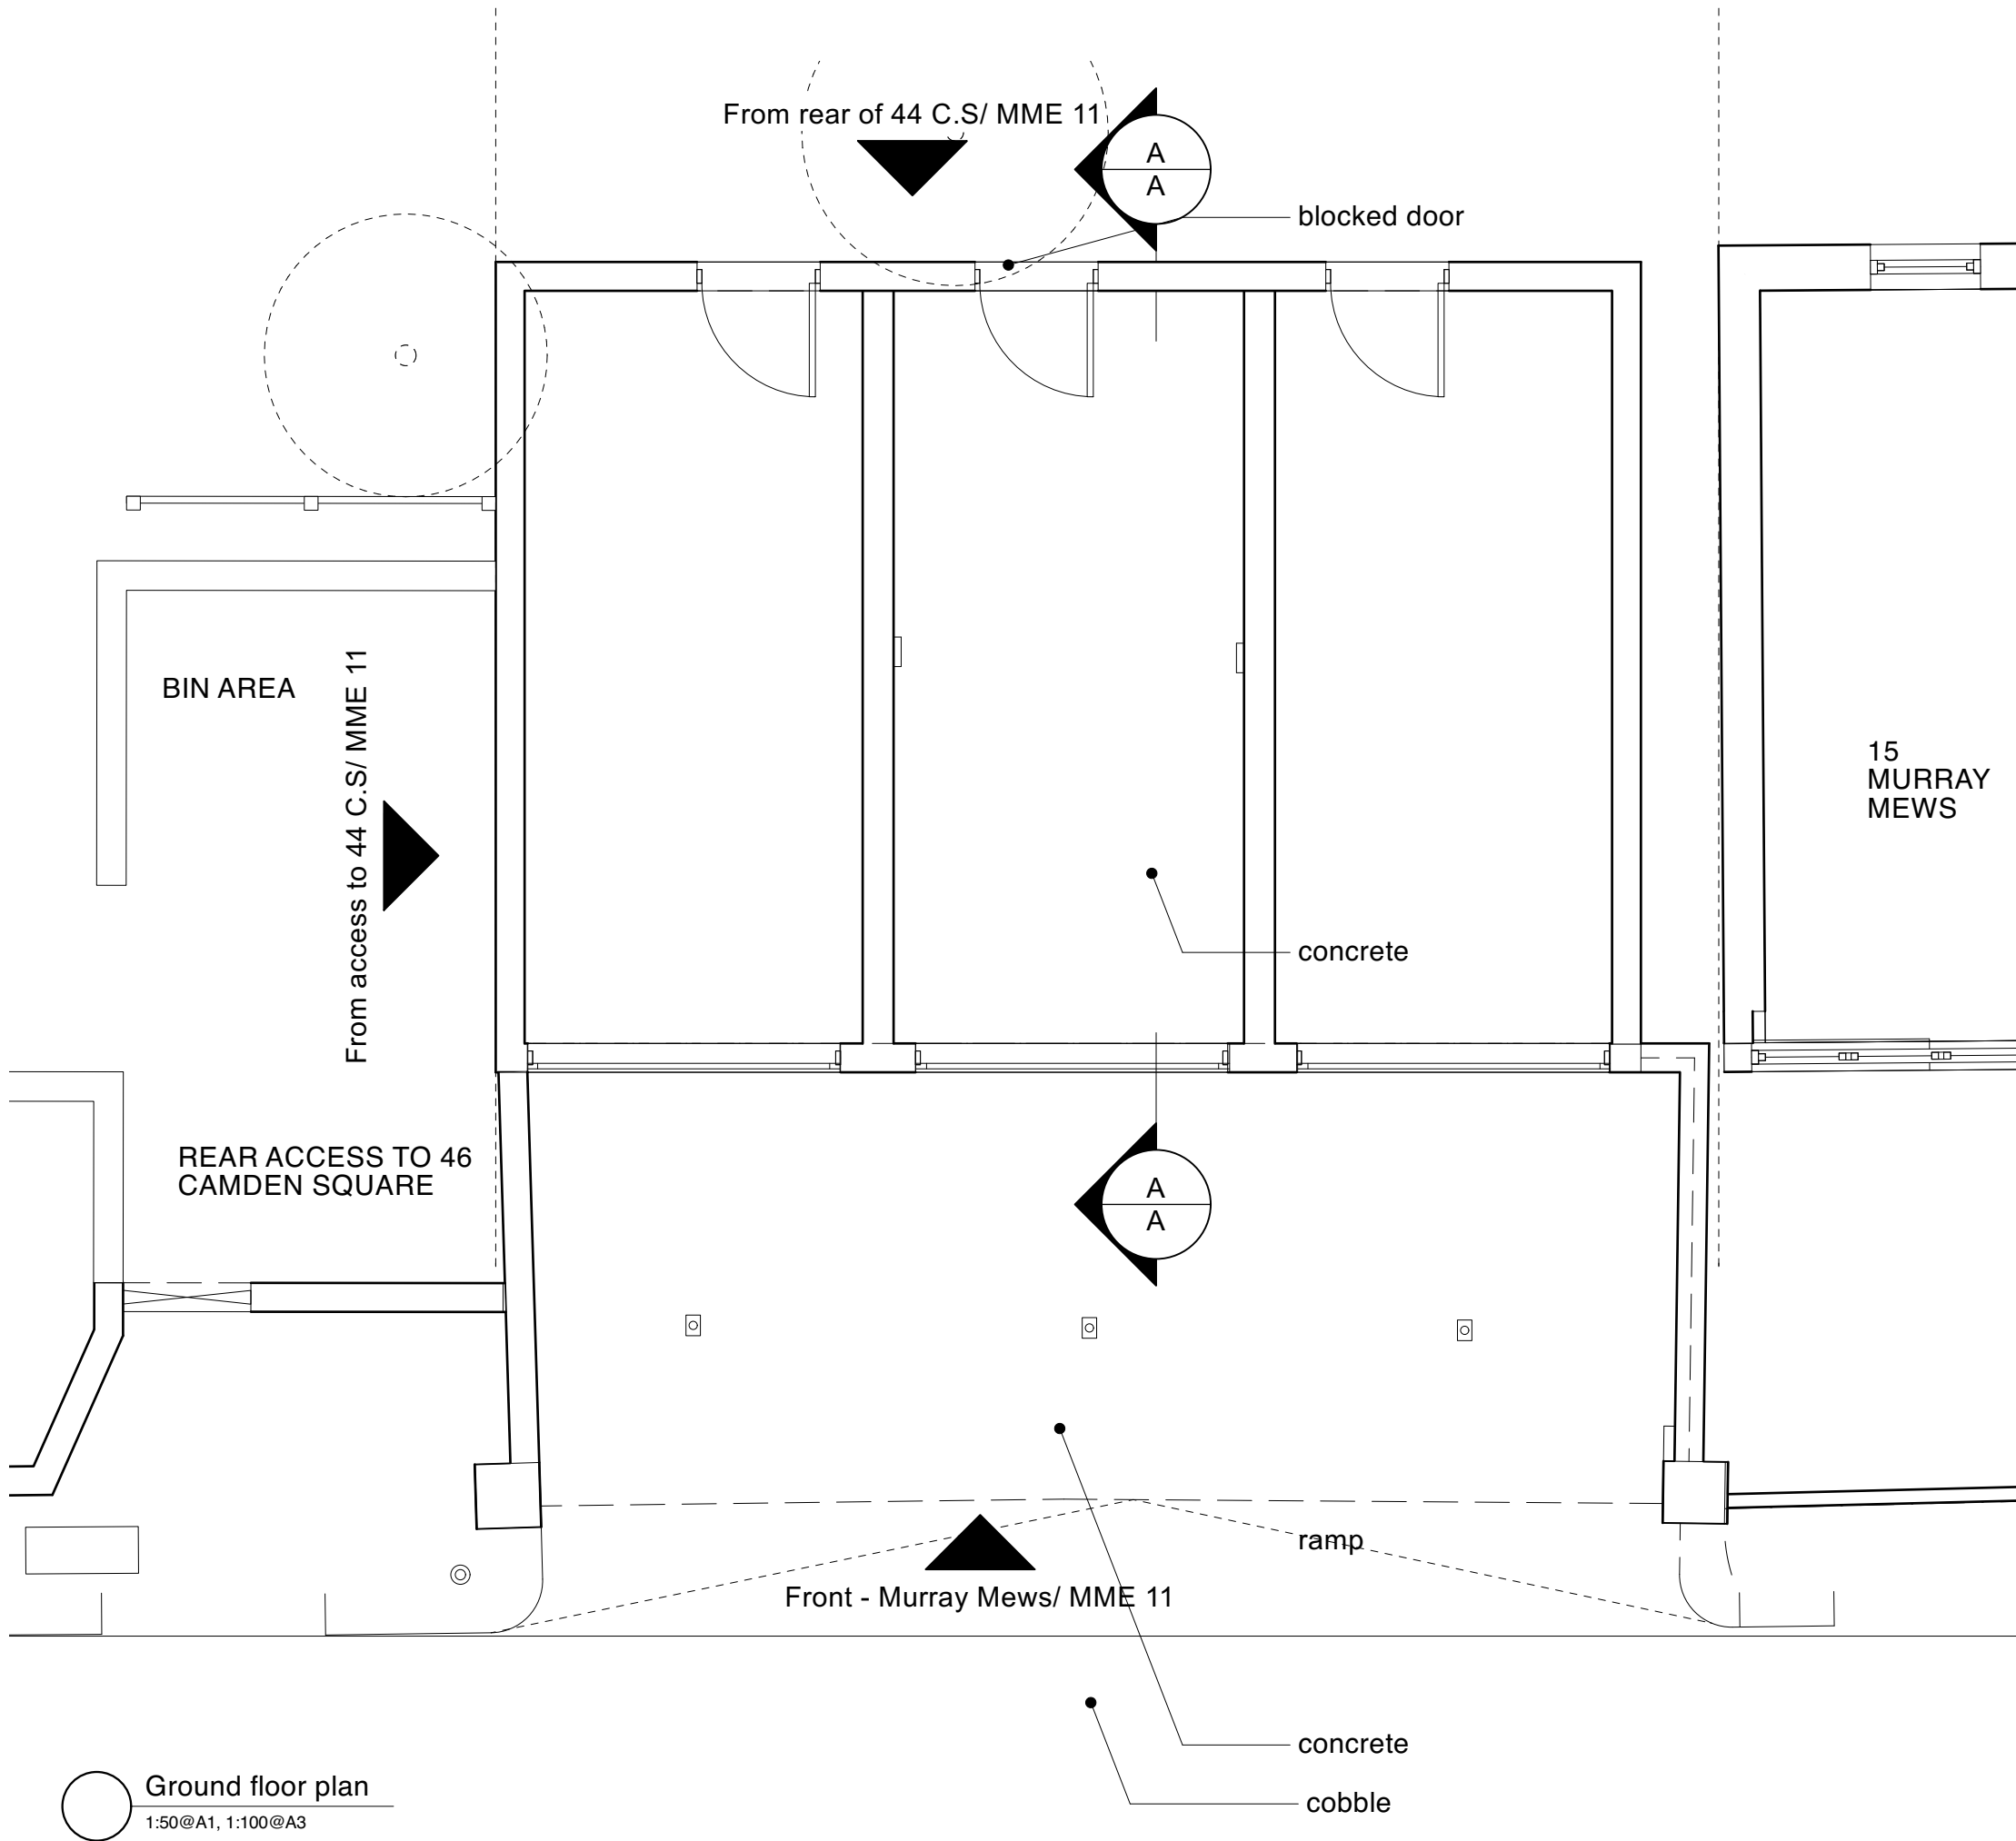


Garage roof plan
1:50@A1, 1:100@A3

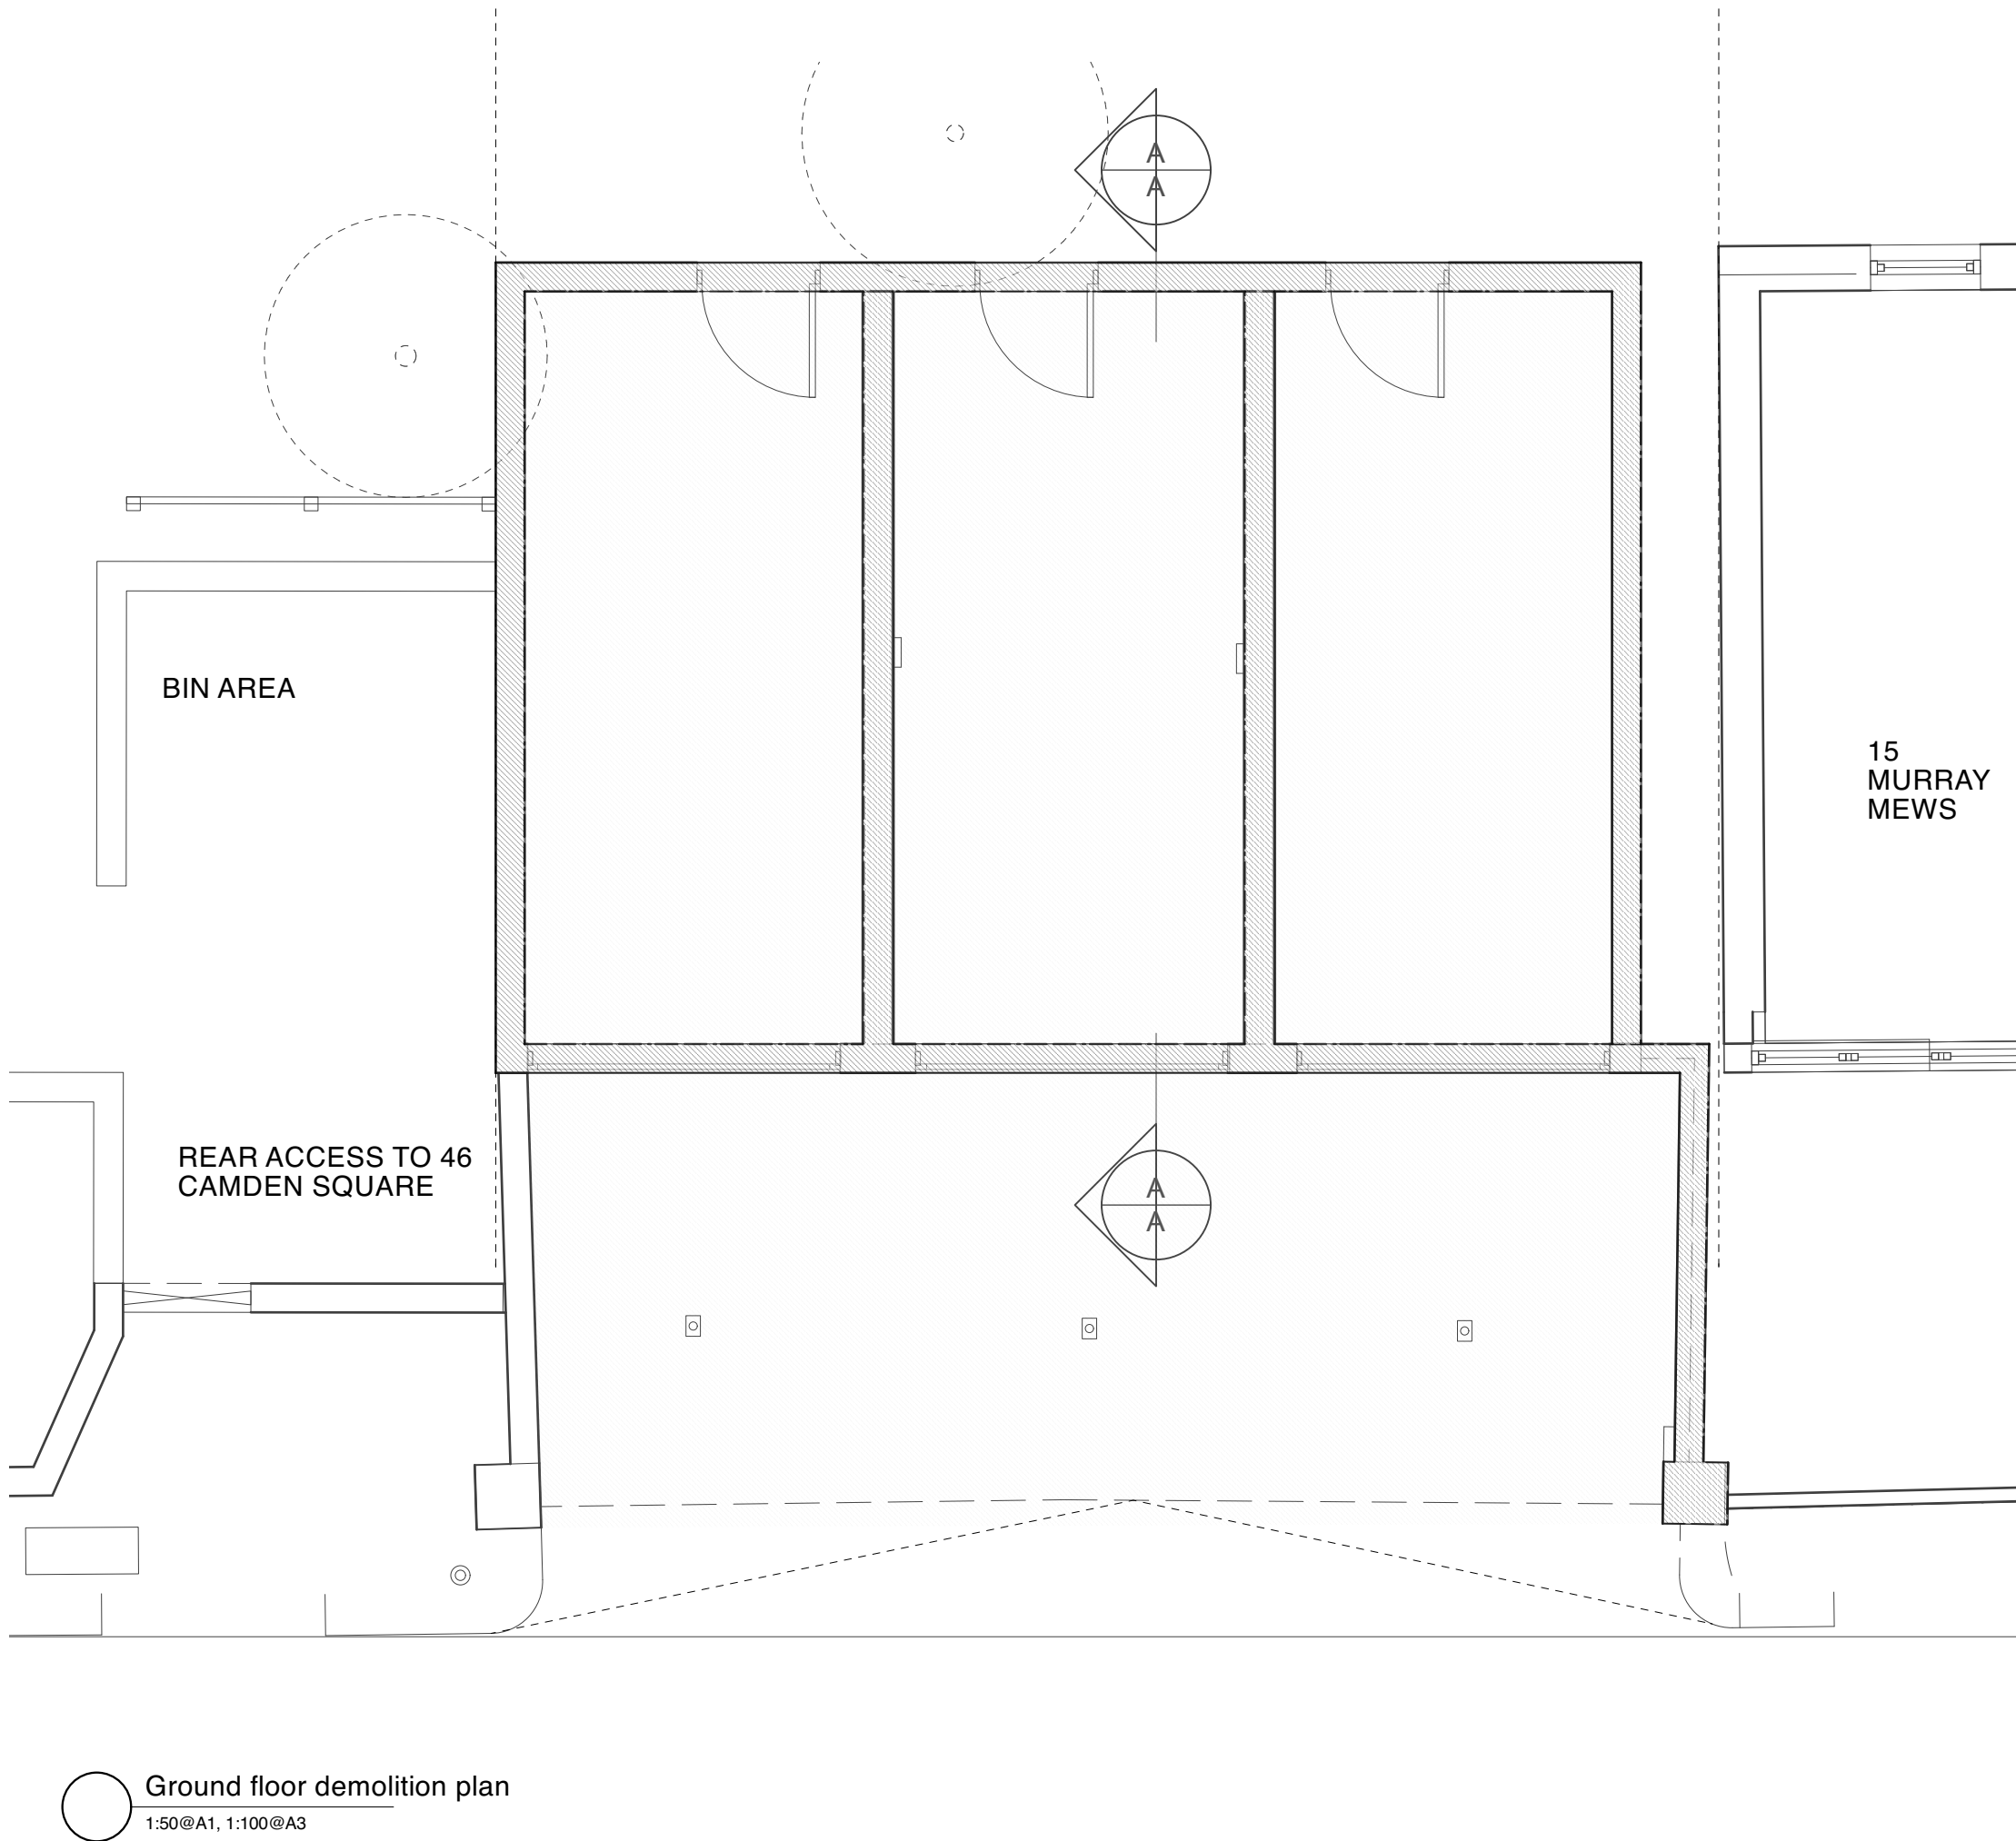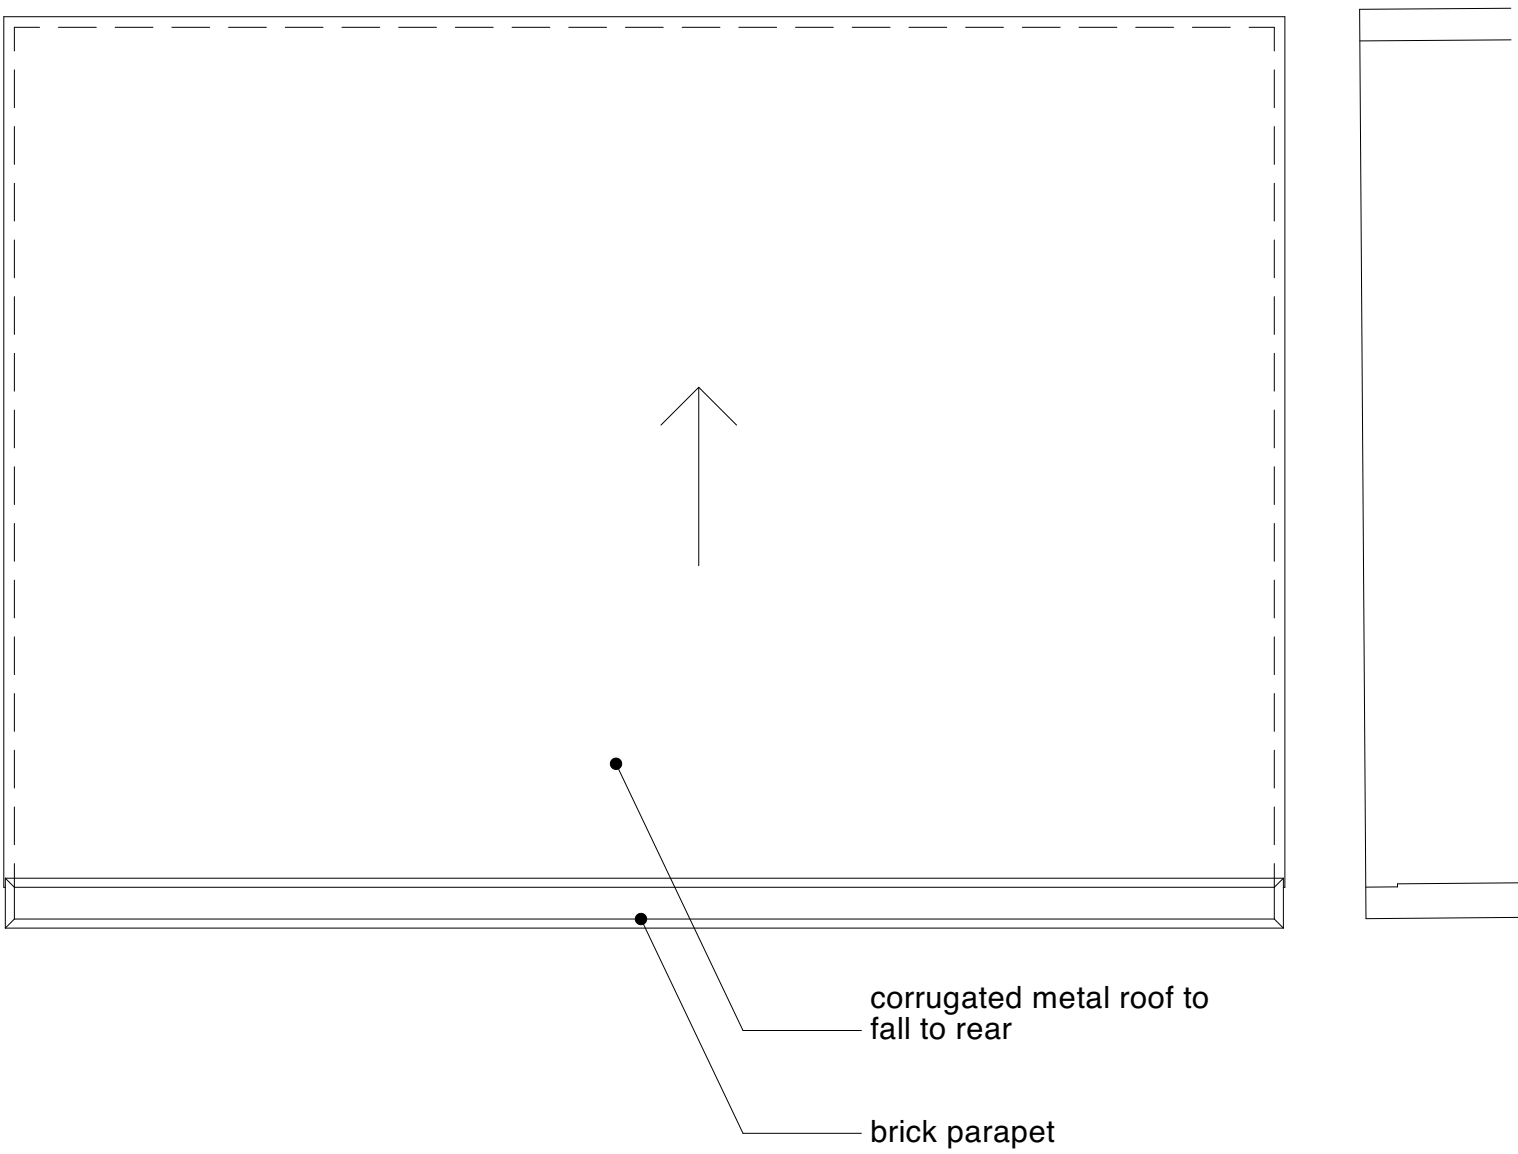


Garage roof demolition plan
1:50@A1, 1:100@A3

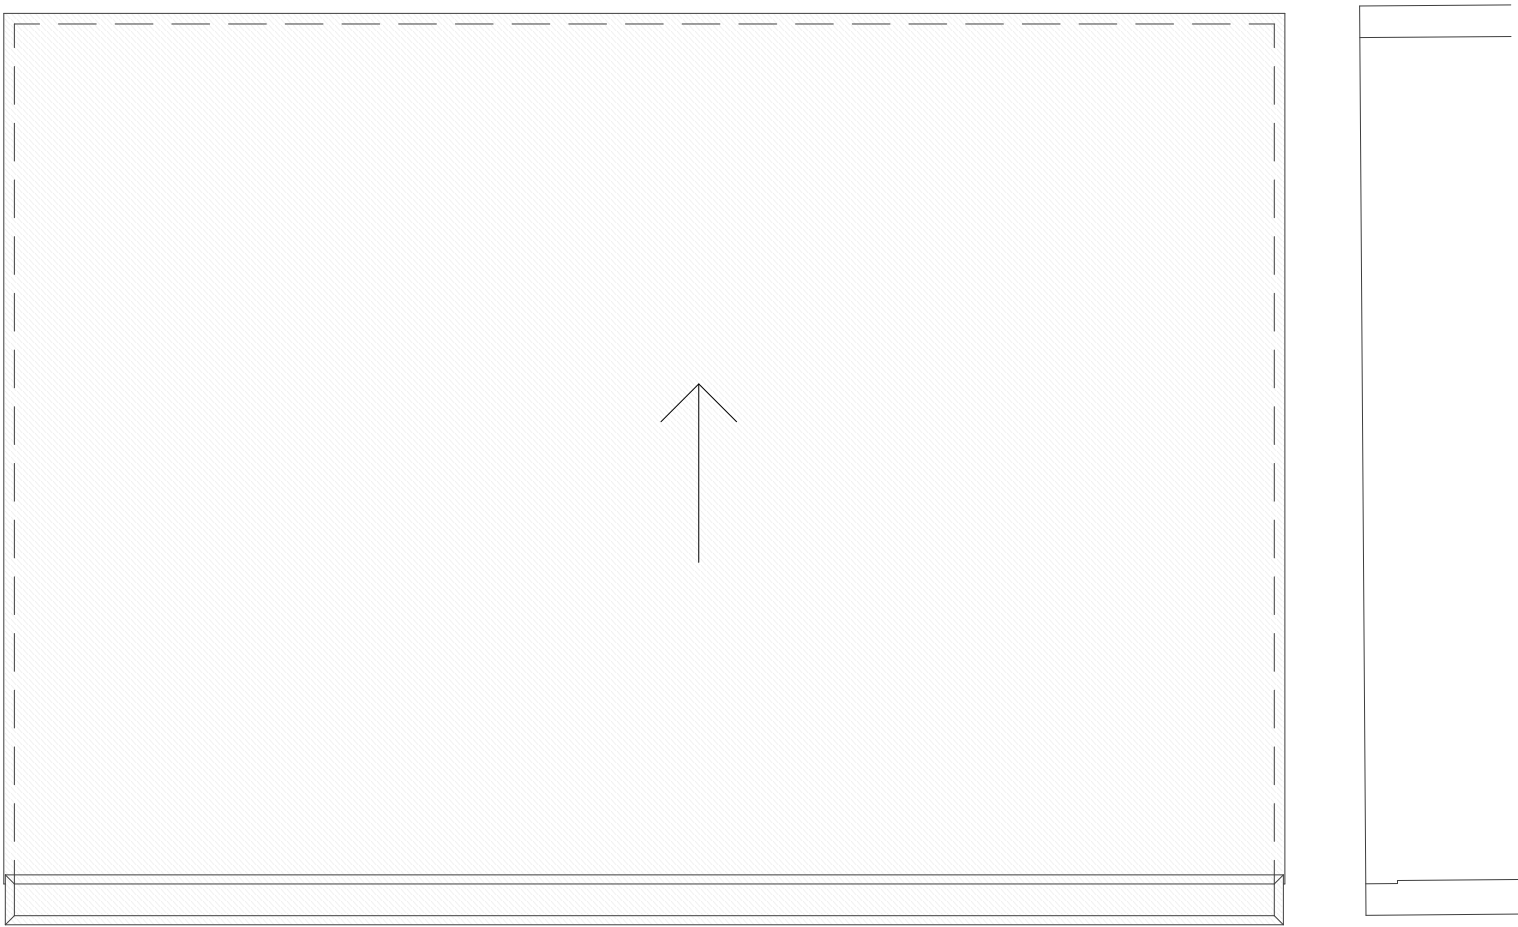


- Demolition Key
- Wall Demolition
 - Surface Demolition

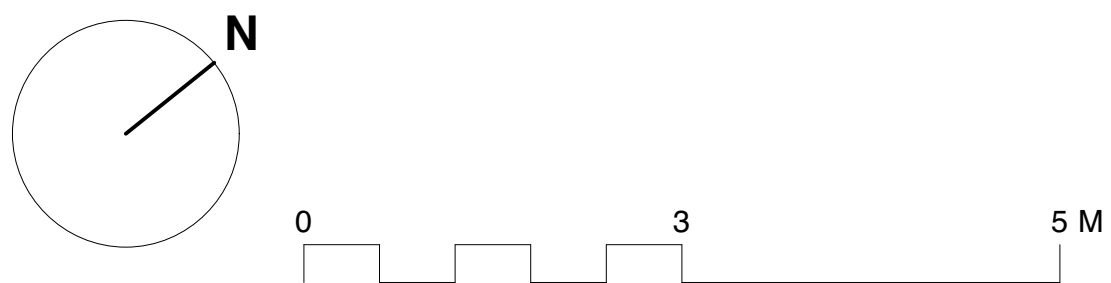


* 21/07/2023 for planning		
REVISION	DATE	REVISION NOTE
NOTES		
All copyrights retained, all information remains the property of The Architects: London Ltd and may not be reproduced through any medium without written consent. No responsibility is accepted through unauthorised use. All information is subject to statutory consents, easements and survey. Except for planning purposes, do not scale from drawings but use figured dimensions only and verify on site. Please report any discrepancies. Use latest revision.		
PROJECT		
New-build house		
ADDRESS		
13 Murray Mews, London NW1 9RJ		
DRAWING		
Block plan		
The Architects		
020 7923 1559 mail@thearchitects.co.uk www.thearchitects.co.uk		
PROJECT #	22238	FOR PLANNING ONLY
DWG DATE	21/03/2023	
SCALE @ A1/A3	DRAWING NO.	REVISION
1:50/1:100	MME 10	

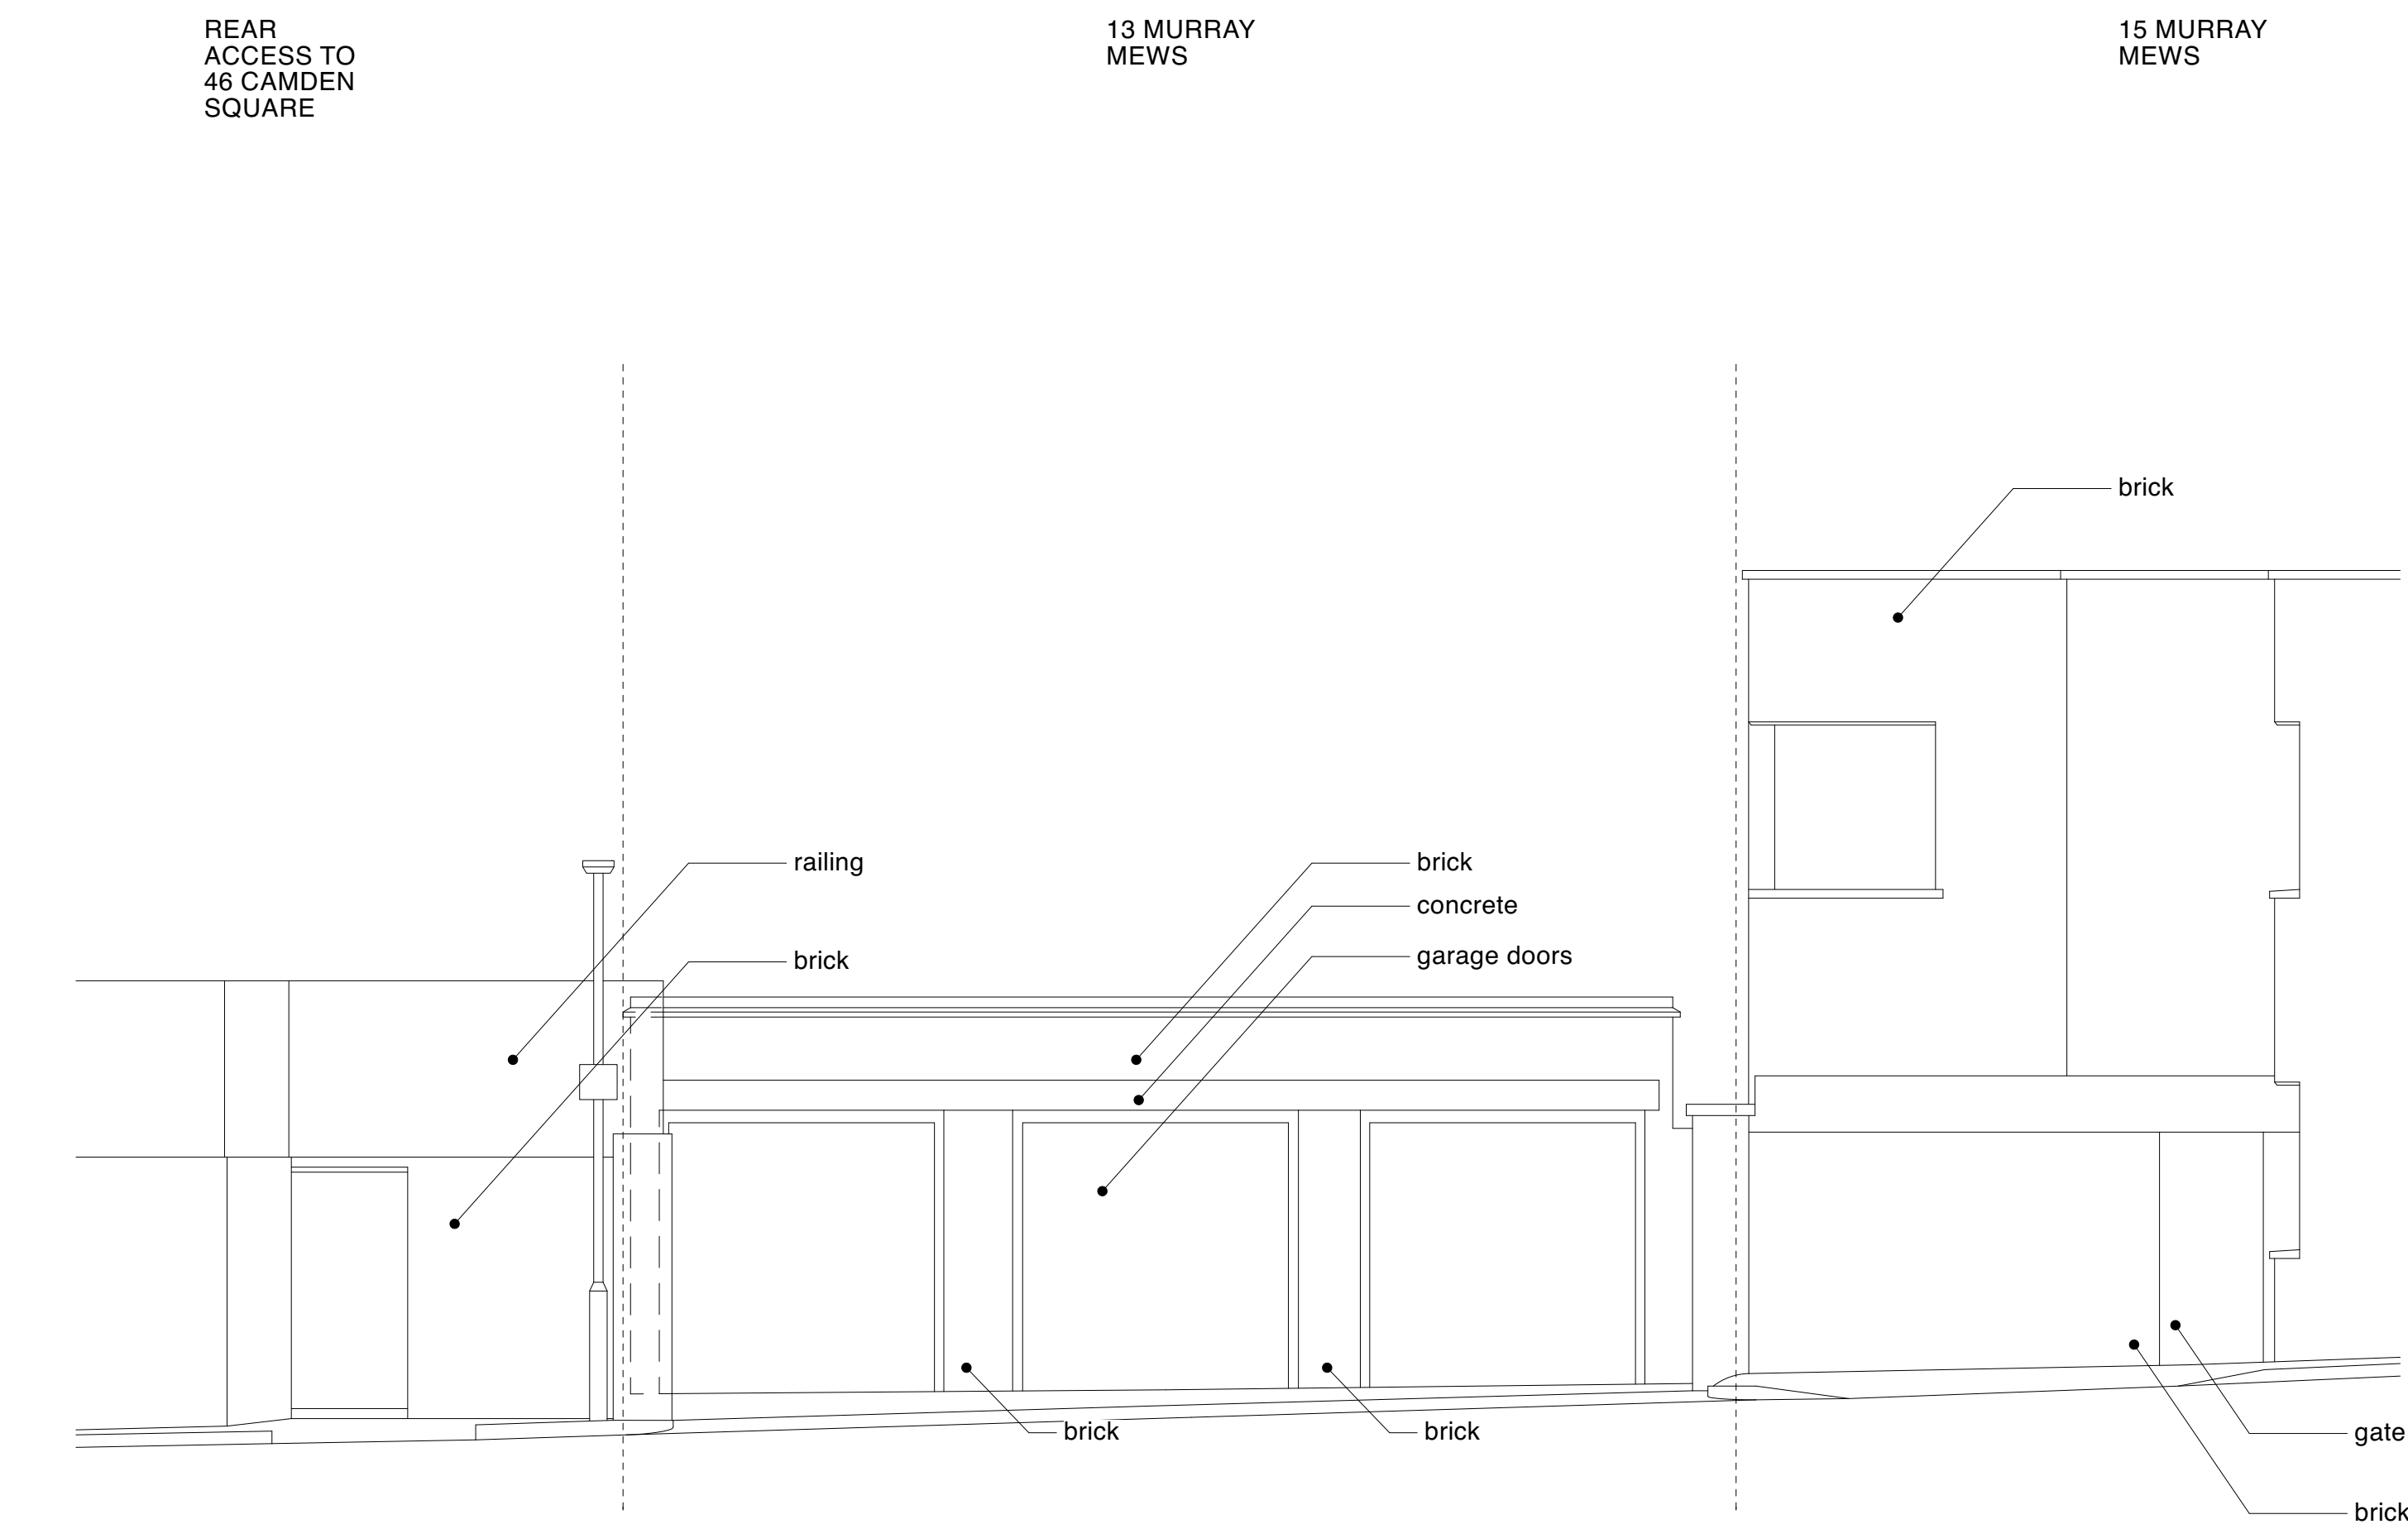


Front Elevation (Murray Mews)
1:50@A1, 1:100@A3

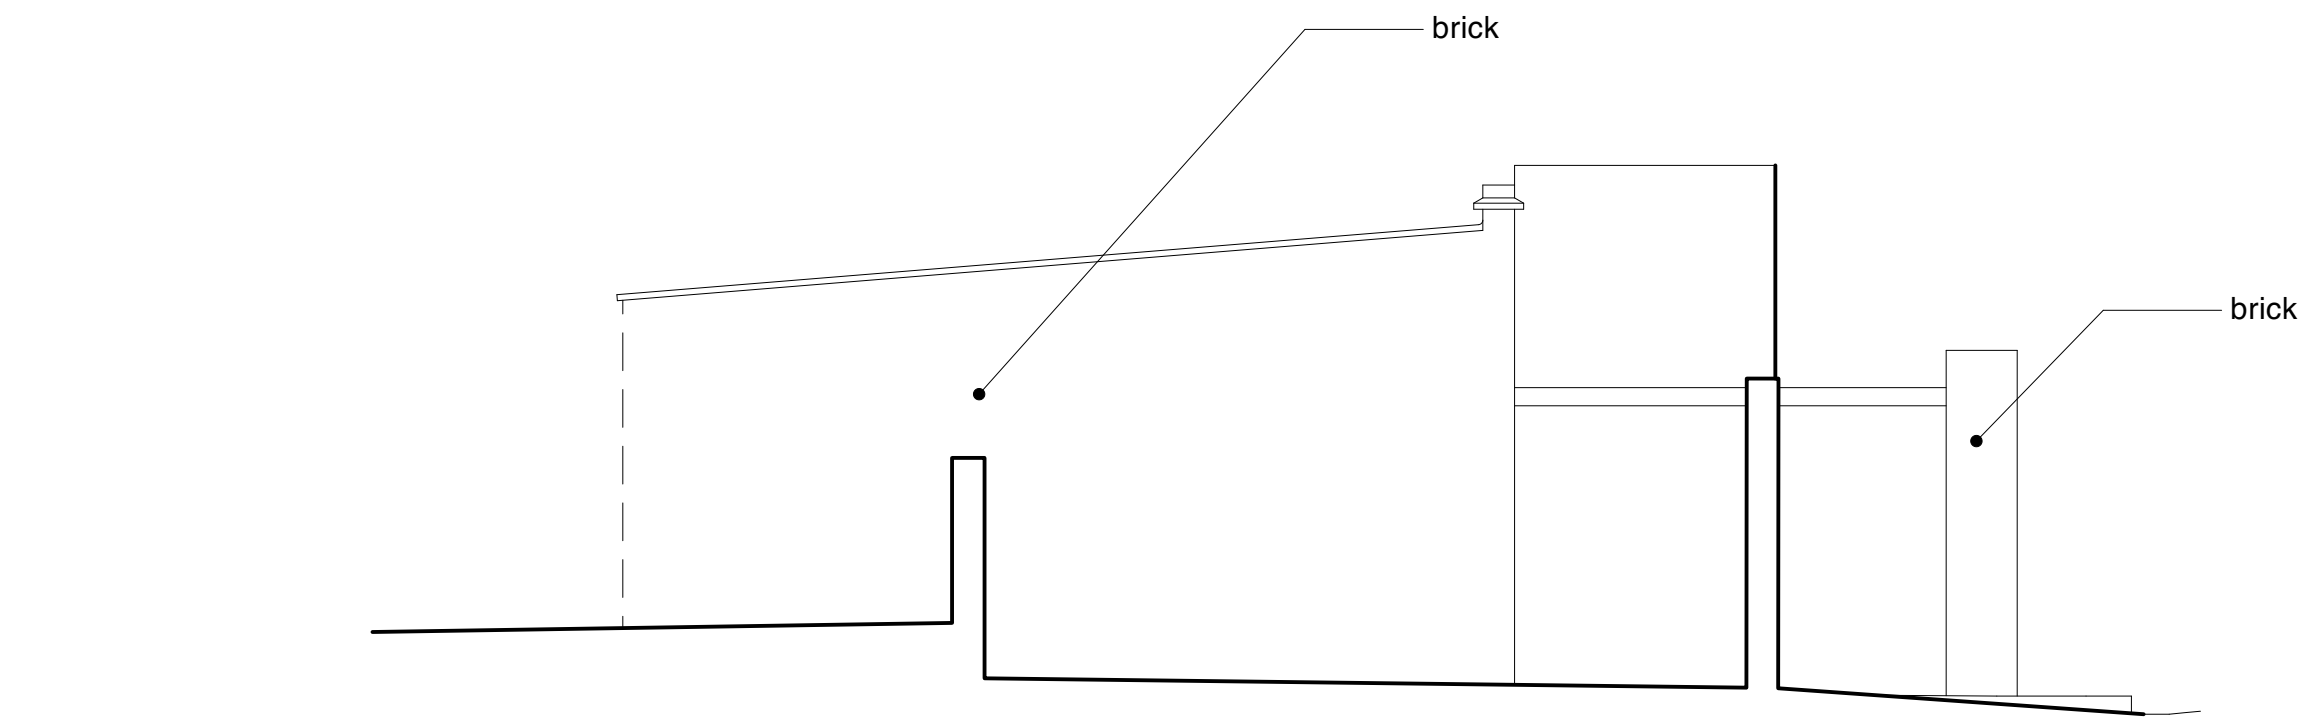


Side Elevation from access to 44 Camden Square
1:50@A1, 1:100@A3

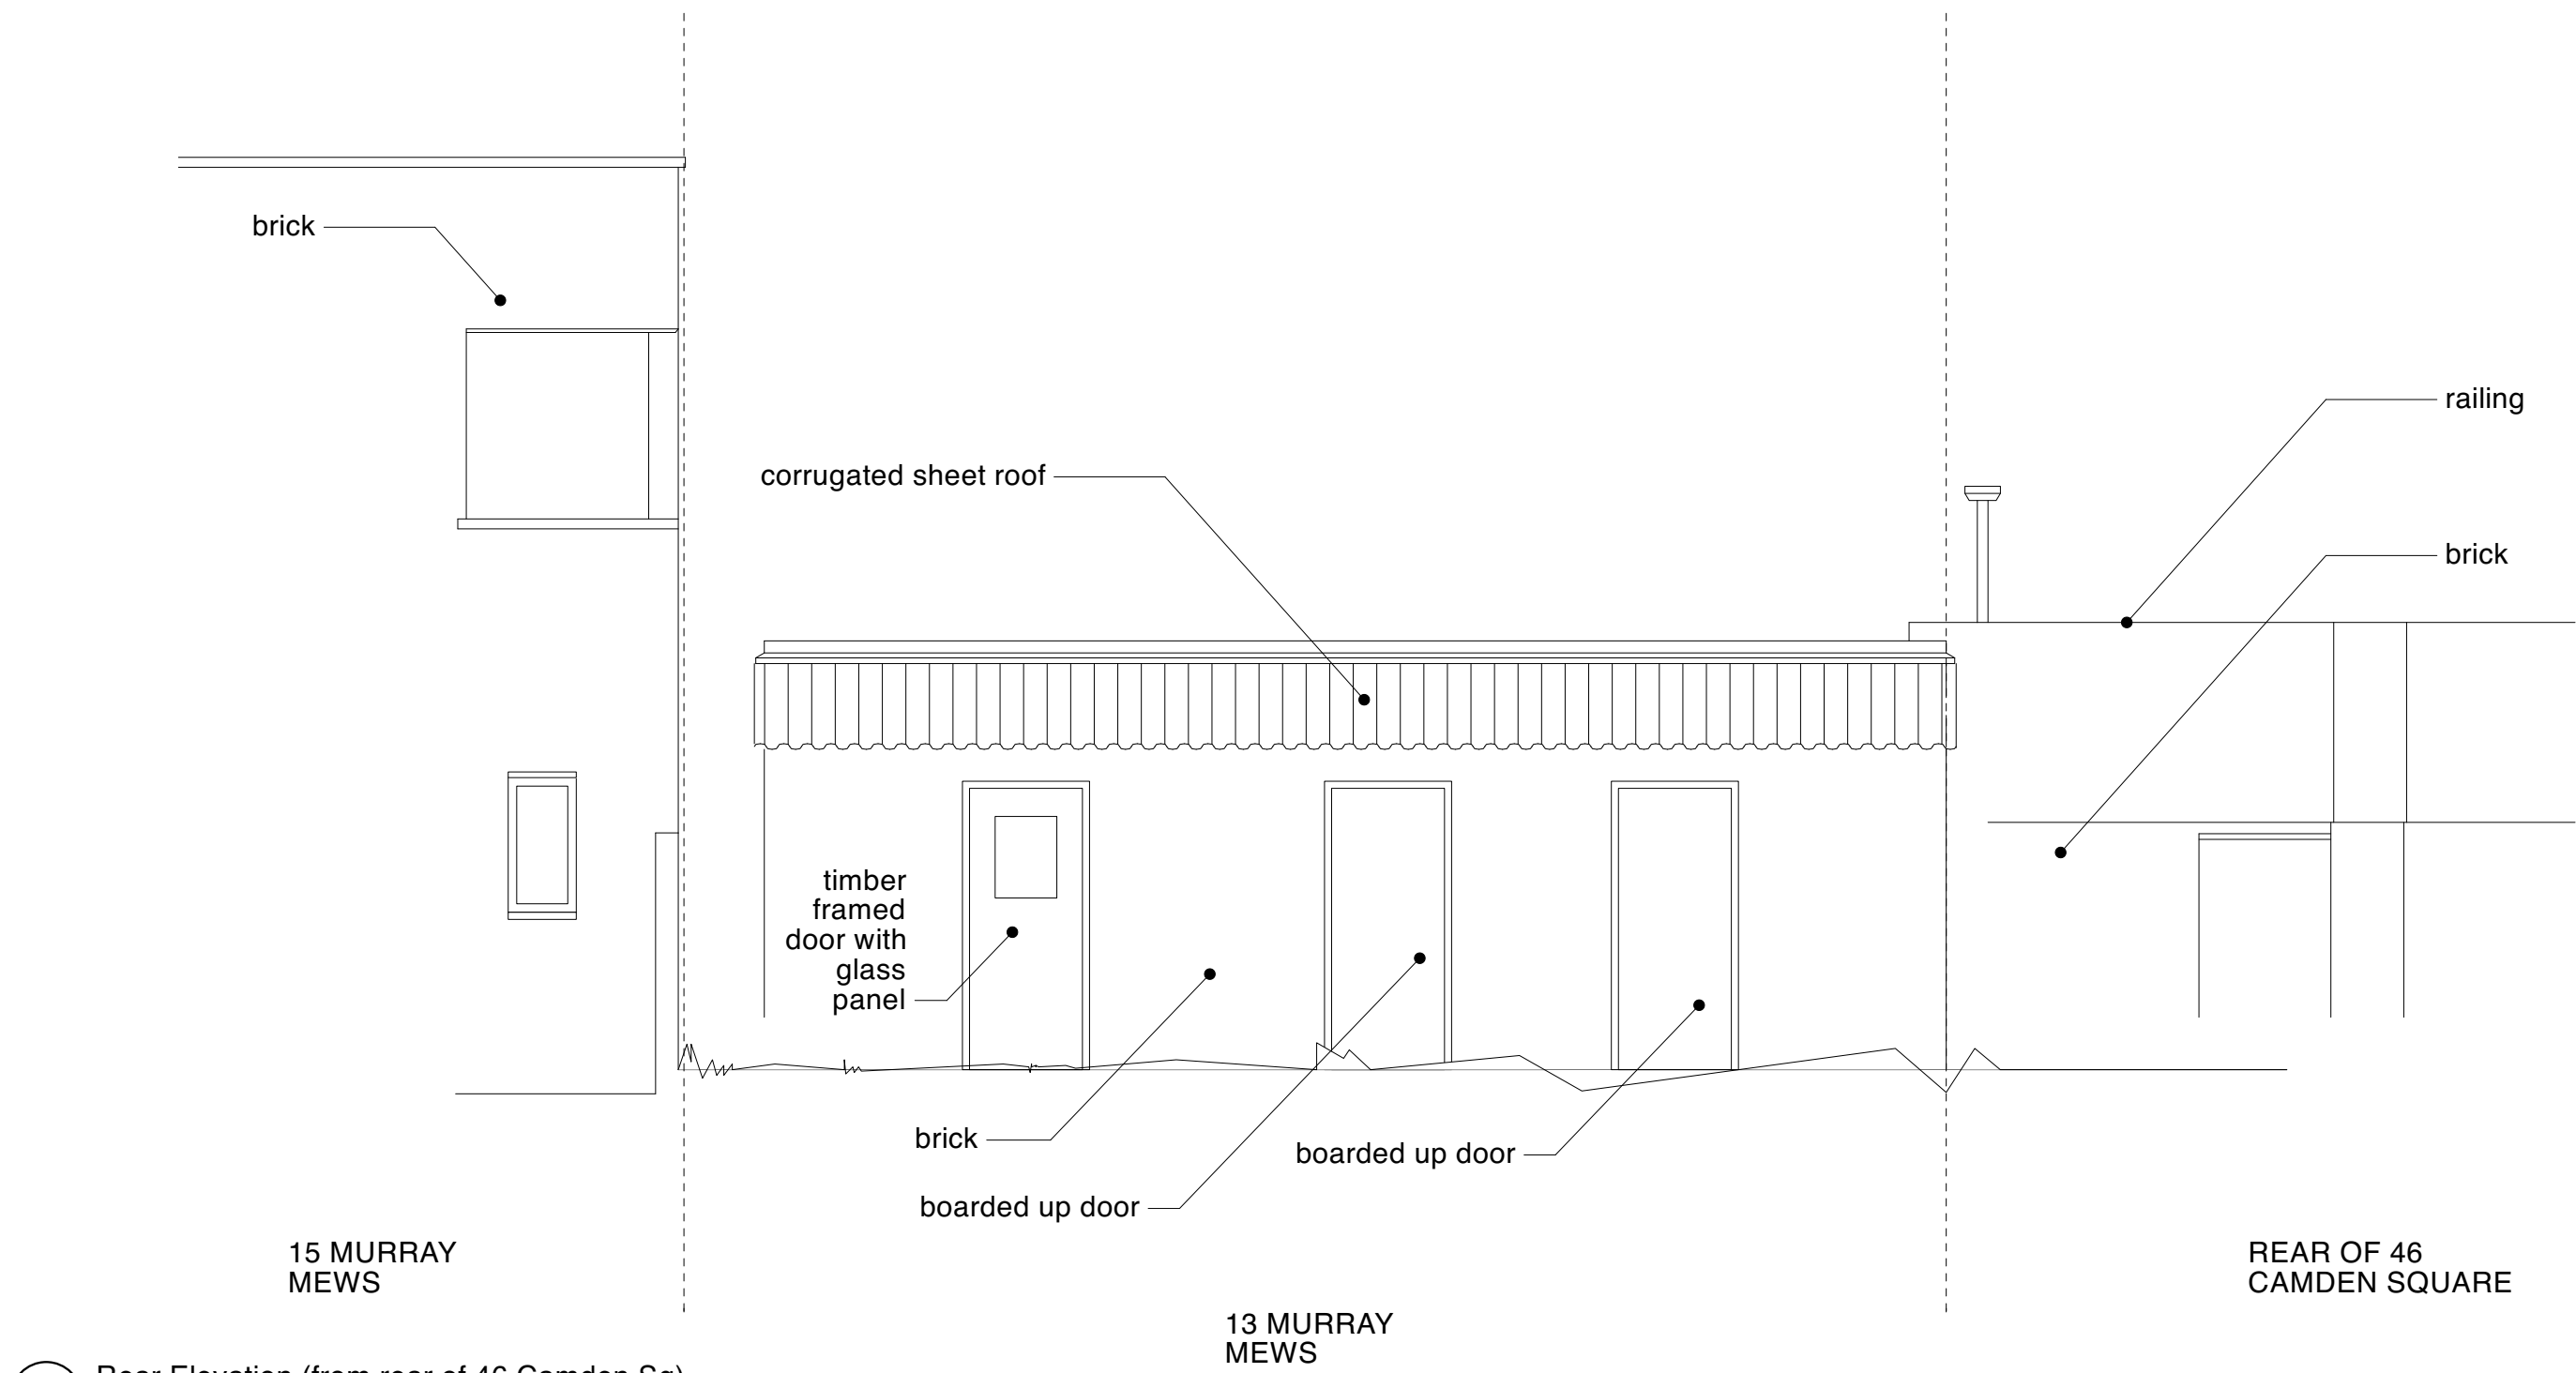

Rear Elevation (from rear of 46 Camden Sq)
1:50@A1, 1:100@A3

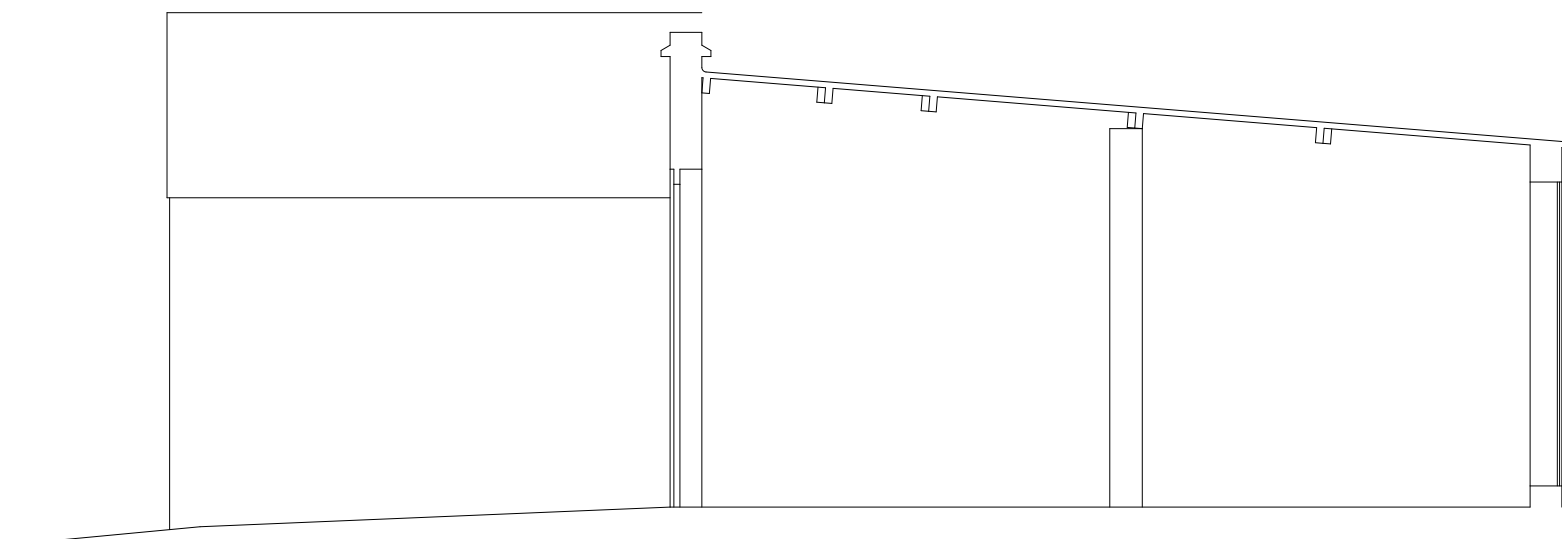

Section A
1:50@A1, 1:100@A3

 

* 21/07/2023 For planning		
REVISION	DATE	REVISION NOTE
NOTES		
All copyrights retained, all information remains the property of The Architects: London Ltd and may not be reproduced through any medium without written consent. No responsibility is accepted through unauthorised use. All information is subject to statutory consents, easements and survey. Except for planning purposes, do not scale from drawings but use figured dimensions only and verify on site. Please report any discrepancies. Use latest revision.		
PROJECT		
New-build house		
ADDRESS		
13 Murray Mews, London NW1 9RJ		
DRAWING		
Existing Elevations / Section		
The Architects		
020 7923 1559 mail@thearchitects.co.uk www.thearchitects.co.uk		
PROJECT #	22238	FOR PLANNING ONLY
DWG DATE	21/03/2023	
SCALE @ A1/A3		DRAWING NO. REVISION
1:50/1:100		MME 11