


**FRONT** Internal Elevation Scale 1 : 25

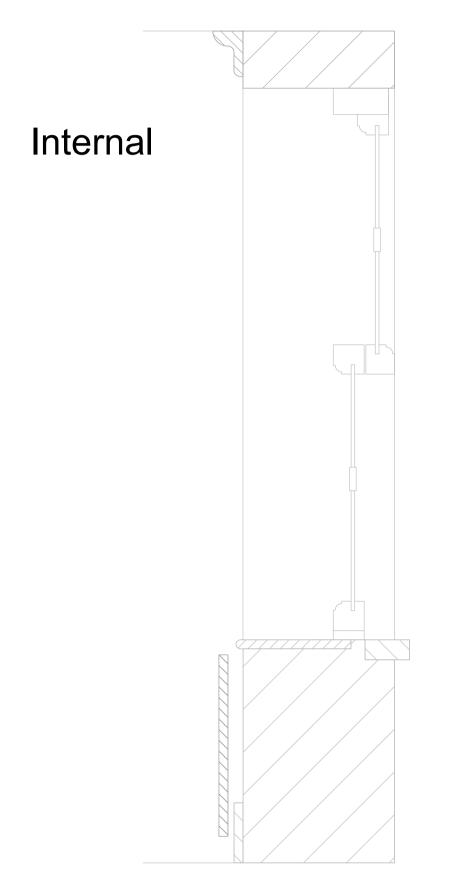

External

SECTION A - A Internal Elevation Scale 1 : 25

## METRES @ 1:25

P01.2	First Revision					which arise from the reproduction of this document after		
. 3112						alteration, amendment or abbreviation or if it is issued in part or issued incompletely in any way.		
						© Crown Copyright and database right 2020. All rights reserved.		
						Ordnance Survey Licence number 100049190		
						© Crown Copyright material is reproduced with the permission of Land Registry under delegated authority		
						from the Controller of HMSO.		
						This material was last updated on 2020 and may not be copied, distributed, sold or published without the formal		
						permission of Land Registry. Only an official copy of a title plan or register obtained		
						from the Land Registry may be used for legal or other official purposes.		
Rev	Description	Drawn	Checked	Approved	Con Acc	Scale with caution as distortion can occur.		

- 1. All dimensions in mm unless stated otherwise.
- 2. To be read in conjunction with:

1CP01-MDS-GL-DDE-SS08\_SL23-000002 - Ducting Mounting Detail 1CP01-MDS-GL-DDE-SS08\_SL23-000001 - Grill Placement Detail 1CP01-MDS-GL-DEL-SS08\_SL23-000302 - Exterior Elevation Proposed Location Map - 189 North Gower Street, NW1 2NJ

Registered in England Registration No. 06791686 Registered office: 2 Snow Hill, Queensway, Birmingham, B4 6GA

Official

		Work	( in	Pro	gre	SS	
	Stage	Project/Contract	Creator/Originator		Sub Originator		
	2	Euston Station	Mace Dragados JV				
	Drawing Tile	Work Package Description	Discipline/Function		System description		
			GL - Geographica	I and Land Survey			
	Drawing Title		Drawn by	Checked by	Approved by	Date	
	189 North Gower Street						
	Insta	llation of Temporary Mechanical	Scale	Size	Suitability	Rev.	
	Ven <sup>.</sup>	tilation and Secondary Glazing	AS SHOWN	A3	S0	P01.2	
			Drawing No.				
	Gro	ound Floor - Existing Elevation	1CP01-MDS-GL-DEL-SS08_SL23_GF-000503				