



For mounting and ducting detail of Sonair Unit
See Detail Drg:
1CP01-MDS-GL-DDE-SS08_SL23-000002

SECTION A - A
Internal Elevation
Scale 1 : 25

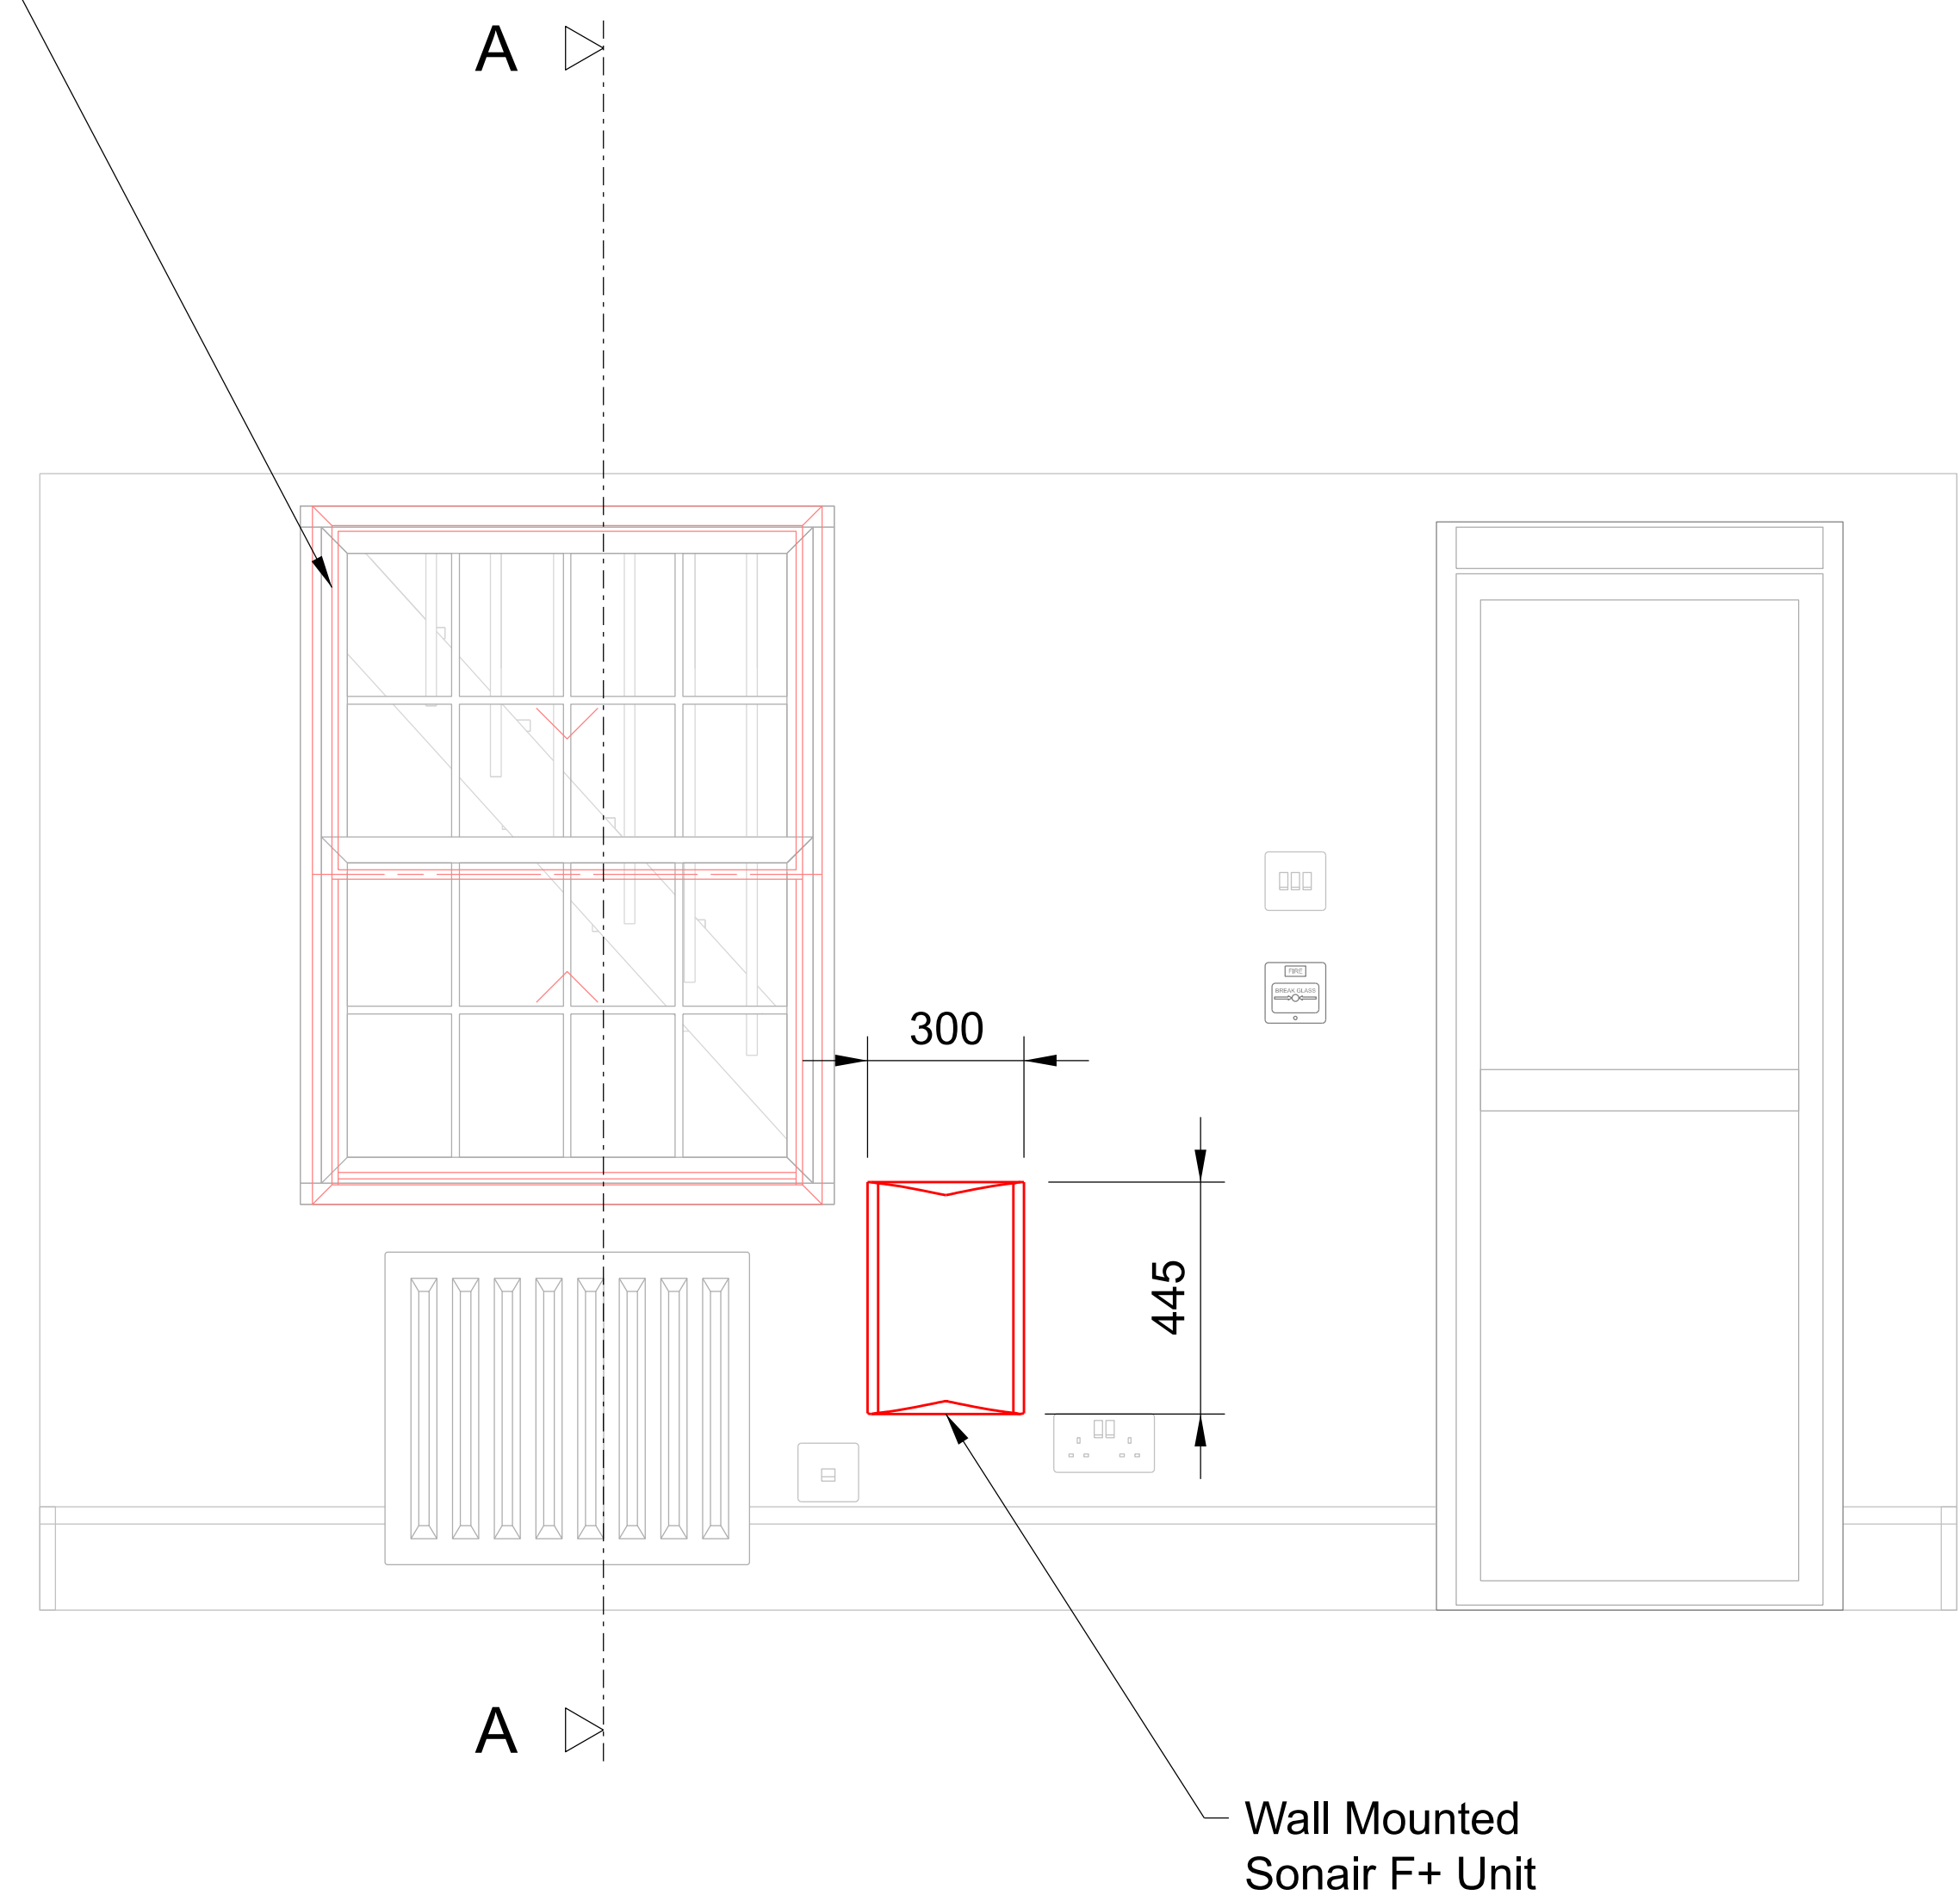

FRONT
Internal Elevation
Scale 1 : 25

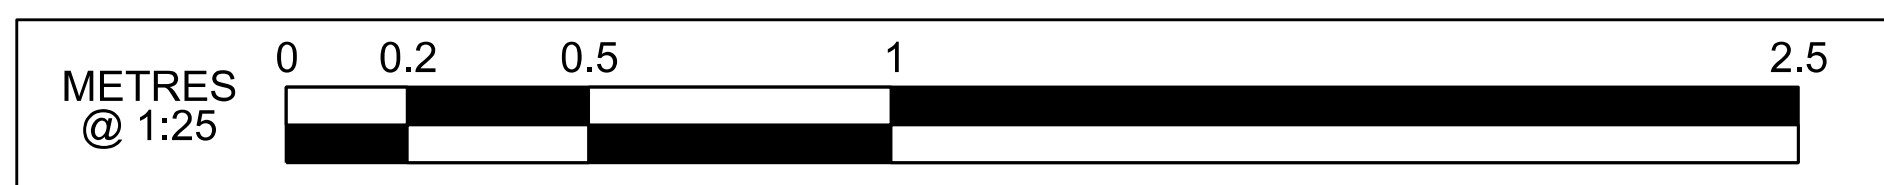

Work in Progress

P01.1	First Revision	---	---	---	---	HS2 accepts no responsibility for any circumstances which arise from the reproduction of this document after alteration, amendment or abbreviation or if it is issued in part or issued incompletely in any way.	Legends/Notes: 1. All dimensions in mm unless stated otherwise. 2. To be read in conjunction with: 1CP01-MDS-GL-DDE-SS08_SL23-000002 - Ducting Mounting Detail 1CP01-MDS-GL-DDE-SS08_SL23-000001 - Grill Placement Detail 1CP01-MDS-GL-DEL-SS08_SL23-000302 - Exterior Elevation Proposed Location Map - 189 North Gower Street, NW1 2NJ	HS2 <small>Registered in England Registration No. 06791686 Registered office: 2 Snow Hill, Queensway, Birmingham, B4 6GA</small>	Stage 2	Project/Contract Euston Station	Creator/Originator Mace Dragados JV		Sub Originator	
		---	---	---	---	© Crown Copyright and database right 2020. All rights reserved. Ordnance Survey Licence number 100049190			Drawing Title	Work Package Description	Discipline/Function GL - Geographical and Land Survey		System description	
		---	---	---	---	© Crown Copyright material is reproduced with the permission of Land Registry under delegated authority from the Controller of HMSO.			Drawing Title 189 North Gower Street Installation of Temporary Mechanical Ventilation and Secondary Glazing Basement - Proposed Internal Elevation	189 North Gower Street Installation of Temporary Mechanical Ventilation and Secondary Glazing Basement - Proposed Internal Elevation	Drawn by ---	Checked by ---	Approved by ---	Date ---
		---	---	---	---	This material was last updated on 2020 and may not be copied, distributed, sold or published without the formal permission of Land Registry. Only an official copy of a title plan or register obtained from the Land Registry may be used for legal or other official purposes.					Scale AS SHOWN	Size A3	Suitability S0	Rev. P01.1
Rev	Description	Drawn	Checked	Approved	Con Acc	Scale with caution as distortion can occur.					Drawing No. 1CP01-MDS-GL-DEL-SS08_SL23_B1-000402			