


SECTION A - A  
Internal Elevation  
Scale 1 : 25

FRONT  
Internal Elevation  
Scale 1 : 25

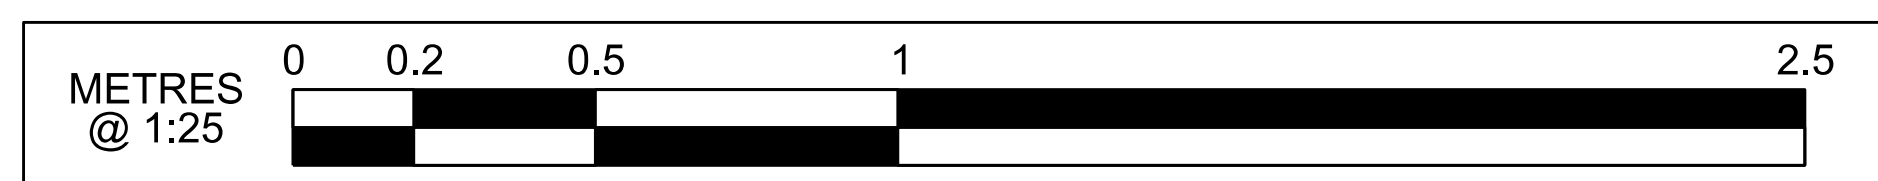


## Work in Progress

P01.1	First Revision	---	---	---	---	<p>HS2 accepts no responsibility for any circumstances which arise from the reproduction of this document after alteration, amendment or abbreviation or if it is issued in part or issued incompletely in any way.</p> <p>© Crown Copyright and database right 2020. All rights reserved. Ordnance Survey Licence number 100049190</p> <p>© Crown Copyright material is reproduced with the permission of Land Registry under delegated authority from the Controller of HMSO.</p> <p>This material was last updated on 2020 and may not be copied, distributed, sold or published without the formal permission of Land Registry.</p> <p>Only an official copy of a title plan or register obtained from the Land Registry may be used for legal or other official purposes.</p>
		---	---	---	---	
		---	---	---	---	
		---	---	---	---	
		---	---	---	---	
Rev	Description	Drawn	Checked	Approved	Con Acc	Scale with caution as distortion can occur.

Legends/Notes:

- All dimensions in mm unless stated otherwise.
- To be read in conjunction with:  
1CP01-MDS-GL-DDE-SS08\_SL23-000002 - Ducting Mounting Detail  
1CP01-MDS-GL-DDE-SS08\_SL23-000001 - Grill Placement Detail  
1CP01-MDS-GL-DEL-SS08\_SL23-000302 - Exterior Elevation Proposed  
Location Map - 189 North Gower Street, NW1 2NJ



Registered in England  
Registration No. 06791686  
Registered office:  
2 Snow Hill, Queensway,  
Birmingham, B4 6GA

Official

Stage	Project/Contract	Creator/Originator		Sub Originator	
2	Euston Station	Mace Dragados JV			
Drawing Title	Work Package Description	Discipline/Function		System description	
		GL - Geographical and Land Survey			
Drawing Title	Drawn by		Checked by	Approved by	Date
	189 North Gower Street		---	---	---
	Installation of Temporary Mechanical		Scale	Size	Suitability
	Ventilation and Secondary Glazing		AS SHOWN	A3	S0
	Basement - Existing Elevation		Rev.	P01.1	
			Drawing No.	1CP01-MDS-GL-DEL-SS08_SL23_B1-000502	