



Wall Mounted
Sonair F+ Unit

FRONT
Internal Elevation
Scale 1 : 25

Temporary internal secondary glazing
to be applied to existing window.
refer to Selectglaze Drw:
C/34117/02-S03 - 189 Nth Gower Street - First Floor

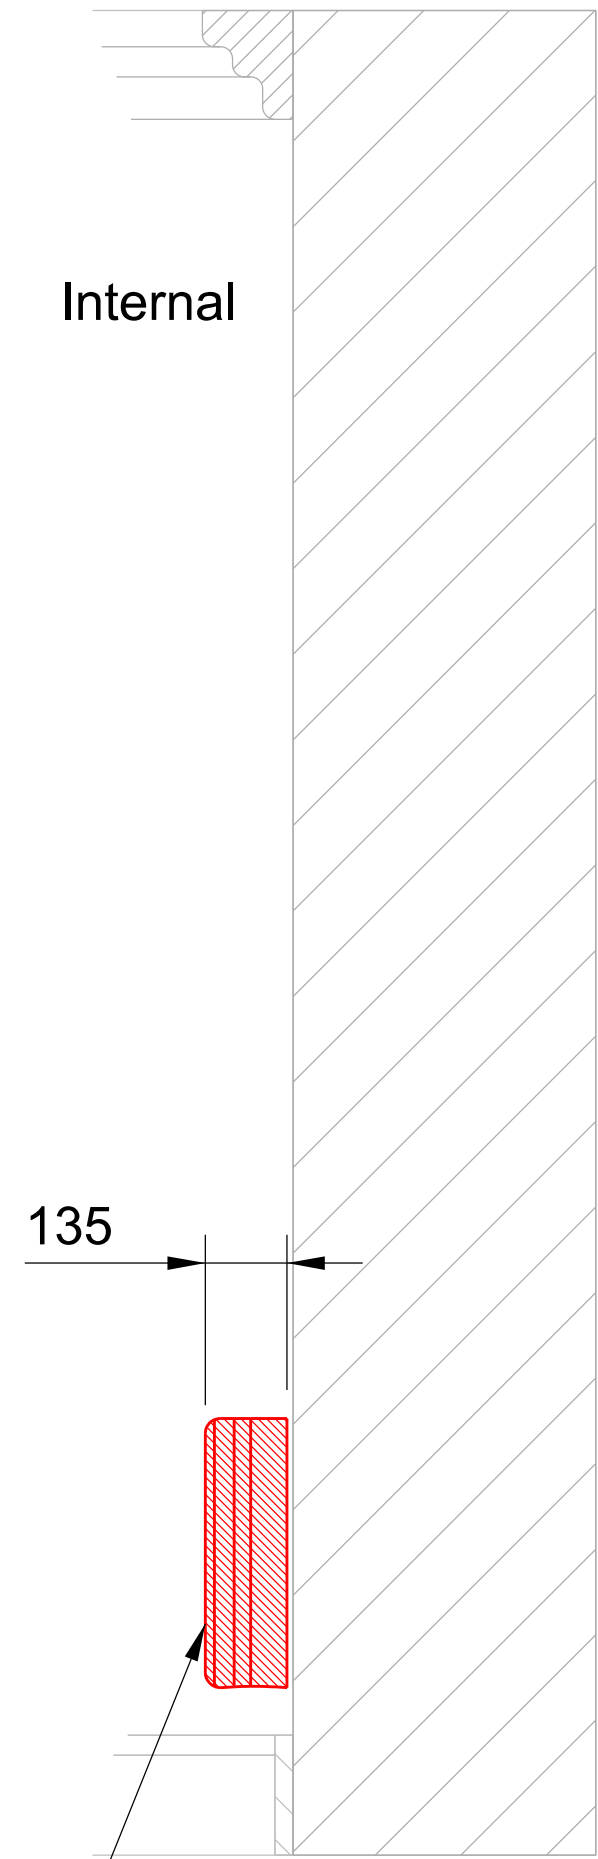

SECTION A - A
Internal Elevation
Scale 1 : 25

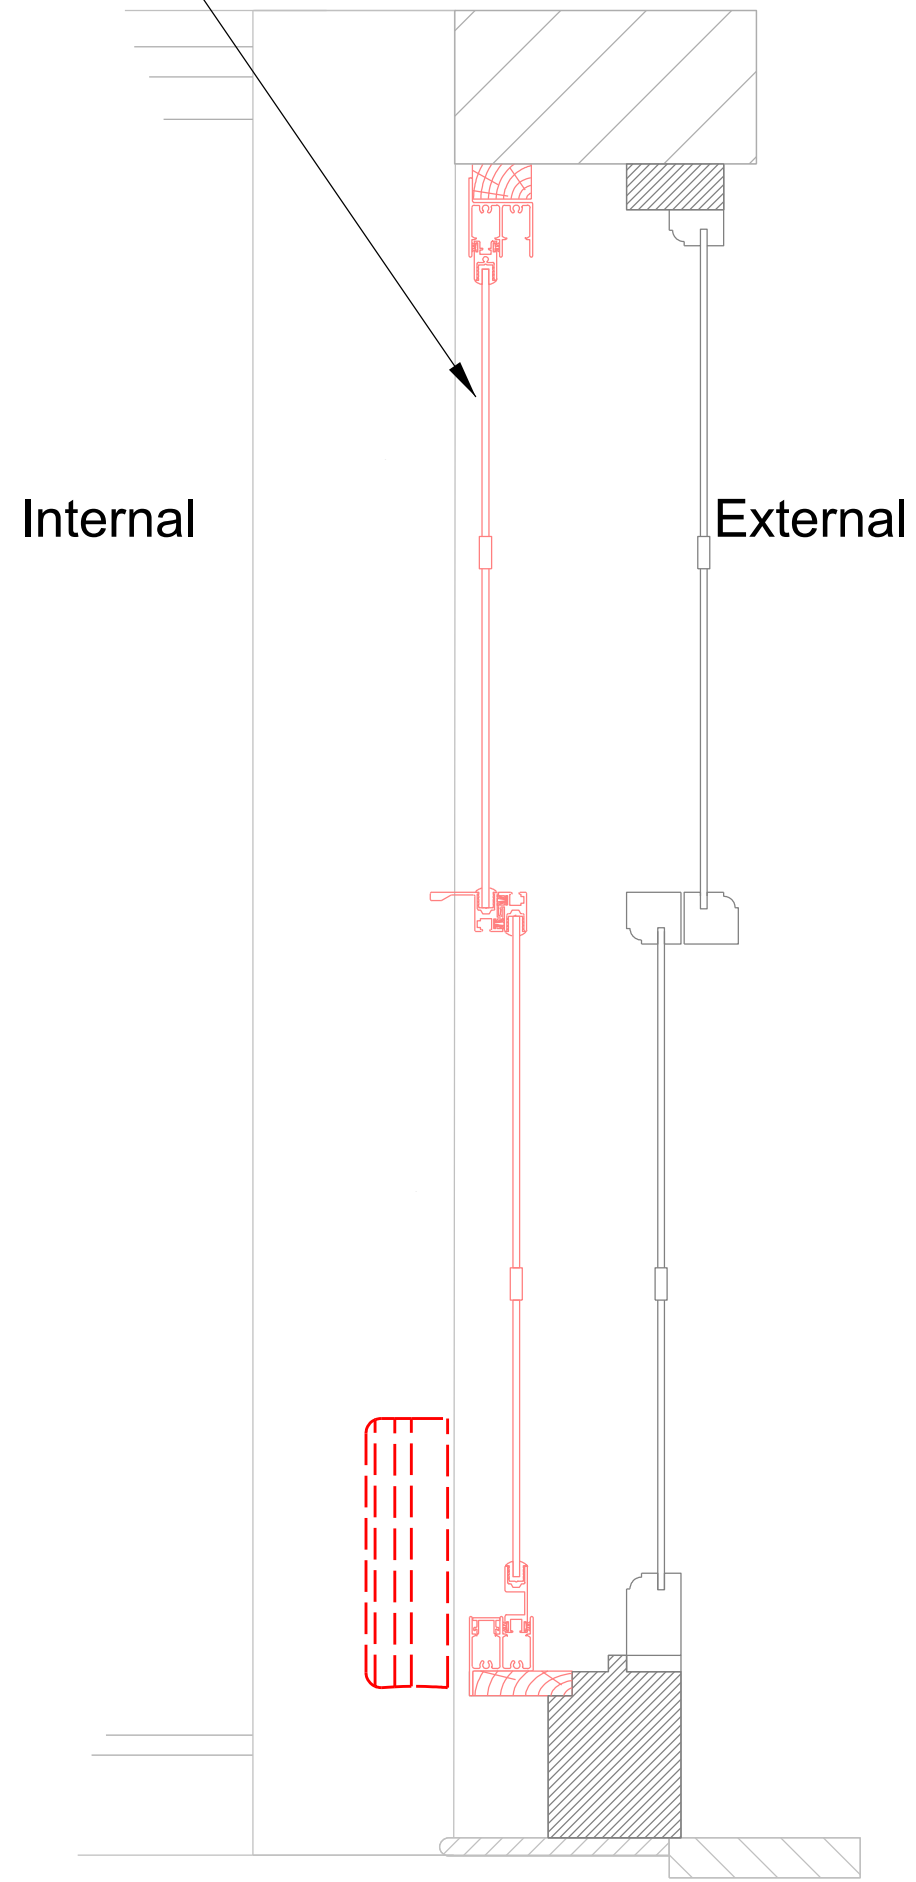

SECTION B - B
Internal Elevation
Scale 1 : 25

For mounting and ducting detail of Sonair Unit
See Detail Drg:
1CP01-MDS-GL-DDE-SS08_SL23-000002



Work in Progress

P01.2	First Revision	---	---	---	---	HS2 accepts no responsibility for any circumstances which arise from the reproduction of this document after alteration, amendment or abbreviation or if it is issued in part or issued incompletely in any way.
		---	---	---	---	© Crown Copyright and database right 2020. All rights reserved. Ordnance Survey Licence number 100049190
		---	---	---	---	© Crown Copyright material is reproduced with the permission of Land Registry under delegated authority from the Controller of HMSO.
		---	---	---	---	This material was last updated on 2020 and may not be copied, distributed, sold or published without the formal permission of Land Registry. Only an official copy of a title plan or register obtained from the Land Registry may be used for legal or other official purposes.
Rev	Description	Drawn	Checked	Approved	Con Acc	Scale with caution as distortion can occur.

Legends/Notes:

- All dimensions in mm unless stated otherwise.
- To be read in conjunction with:
1CP01-MDS-GL-DDE-SS08_SL23-000002 - Ducting Mounting Detail
1CP01-MDS-GL-DDE-SS08_SL23-000001 - Grill Placement Detail
1CP01-MDS-GL-DEL-SS08_SL23-000302 - Exterior Elevation Proposed
Location Map - 189 North Gower Street, NW1 2NJ

HS2

Registered in England
Registration No. 06791686
Registered office:
2 Snow Hill, Queensway,
Birmingham, B4 6GA

Official

Stage	2	Project/Contract	Euston Station	Creator/Originator	Mace Dragados JV	Sub Originator	
Drawing Title	Work Package Description	Discipline/Function	GL - Geographical and Land Survey	System description			
Drawing Title	189 North Gower Street	Drawn by	---	Checked by	---	Approved by	---
	Installation of Temporary Mechanical	Scale	AS SHOWN	Size	A3	Suitability	S0
	Ventilation and Secondary Glazing					Rev.	P01.2
	First Floor - Proposed Internal Elevation	Drawing No.	1CP01-MDS-GL-DEL-SS08_SL23_F1-000404				