


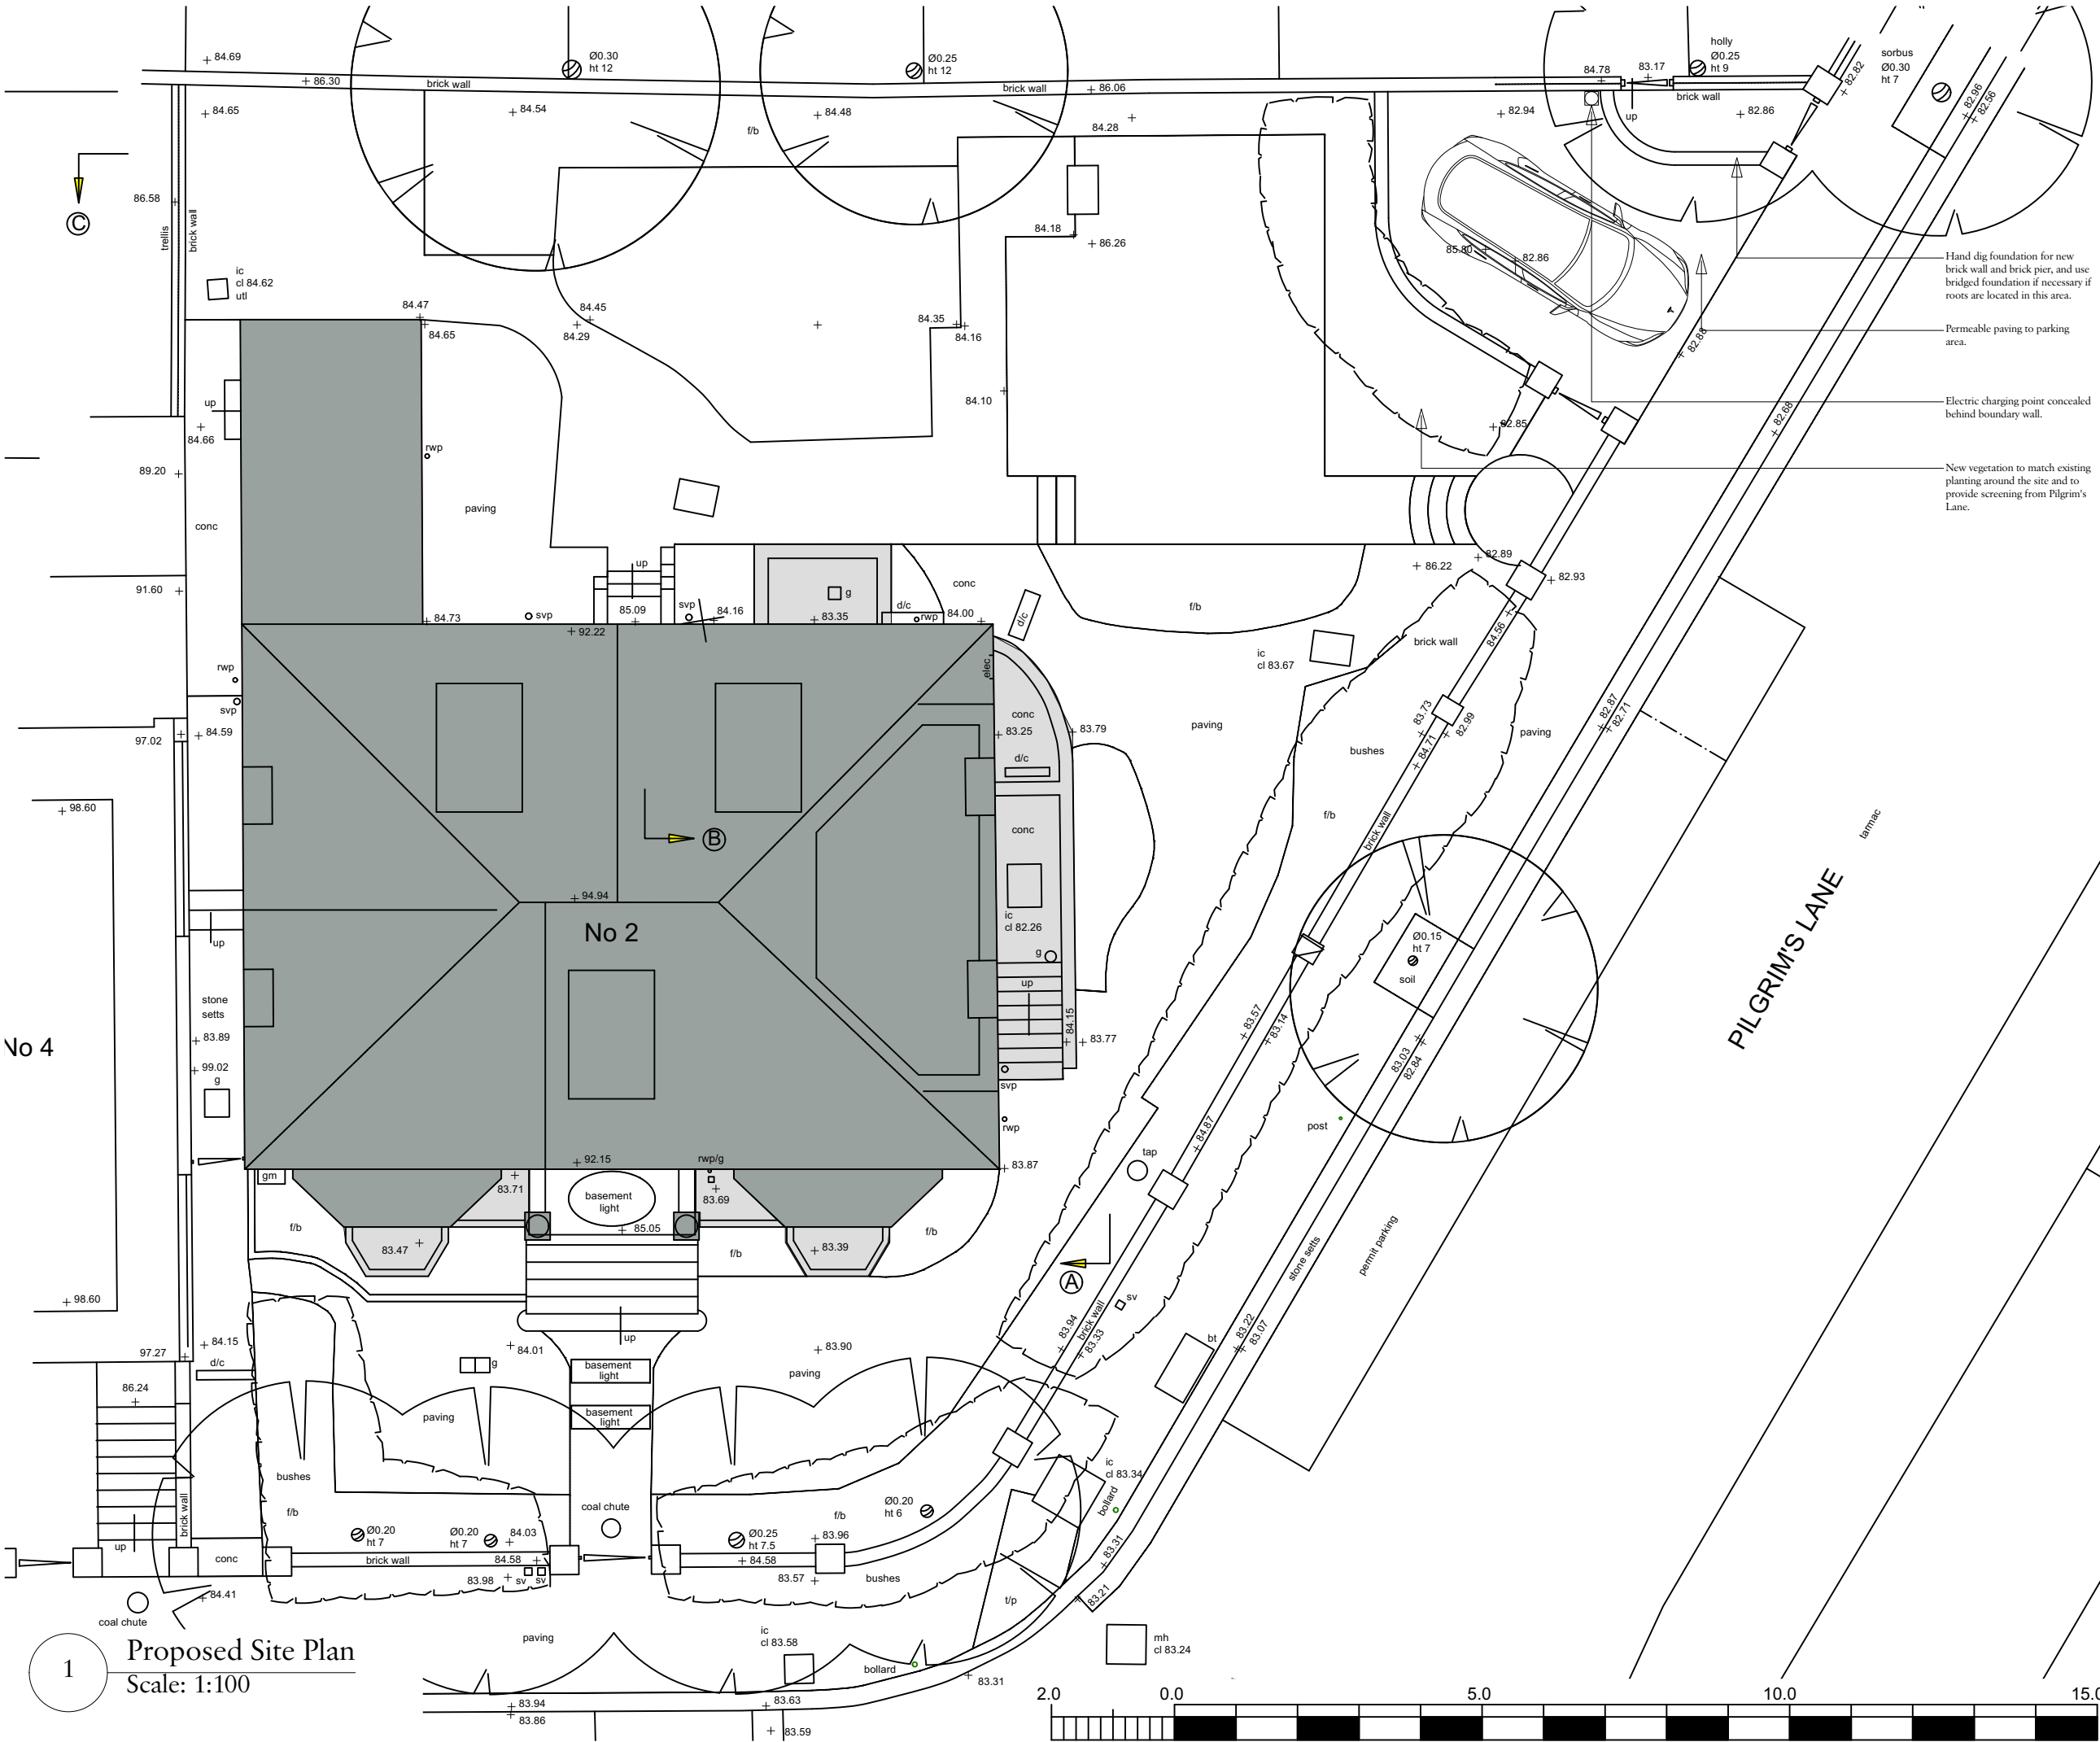

Rev	Date	Details	By

Charlton Brown Architecture & Interiors

The Belvedere, 2 Back Lane, Hampstead, London, NW3 1HL

Telephone +44(0)20 7794 1234

Email office@charltonbrown.com

Website www.charltonbrown.com

Client

Mr Sean Scully

Project

2 Kemplay Road, NW3

Drawing Title

Proposed - Site Plan

Date

03/01/2024

Drawn

JB

Checked

JM

Scale

1:50 @ A1 / 1:100 @ A3

Issue Status

Planning

Project Number

2 3 0 3 2

Drawing Number

PL-00-102

Revision

1

Proposed Site Plan

Scale: 1:100

