
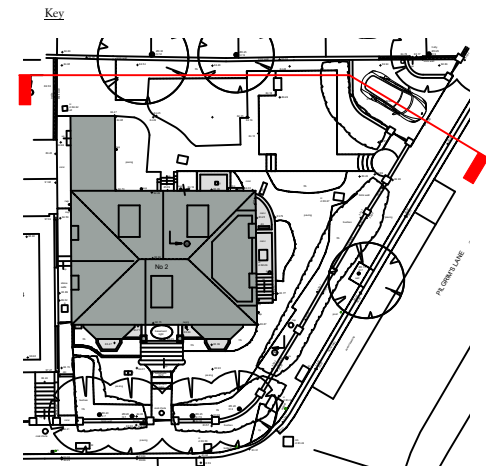


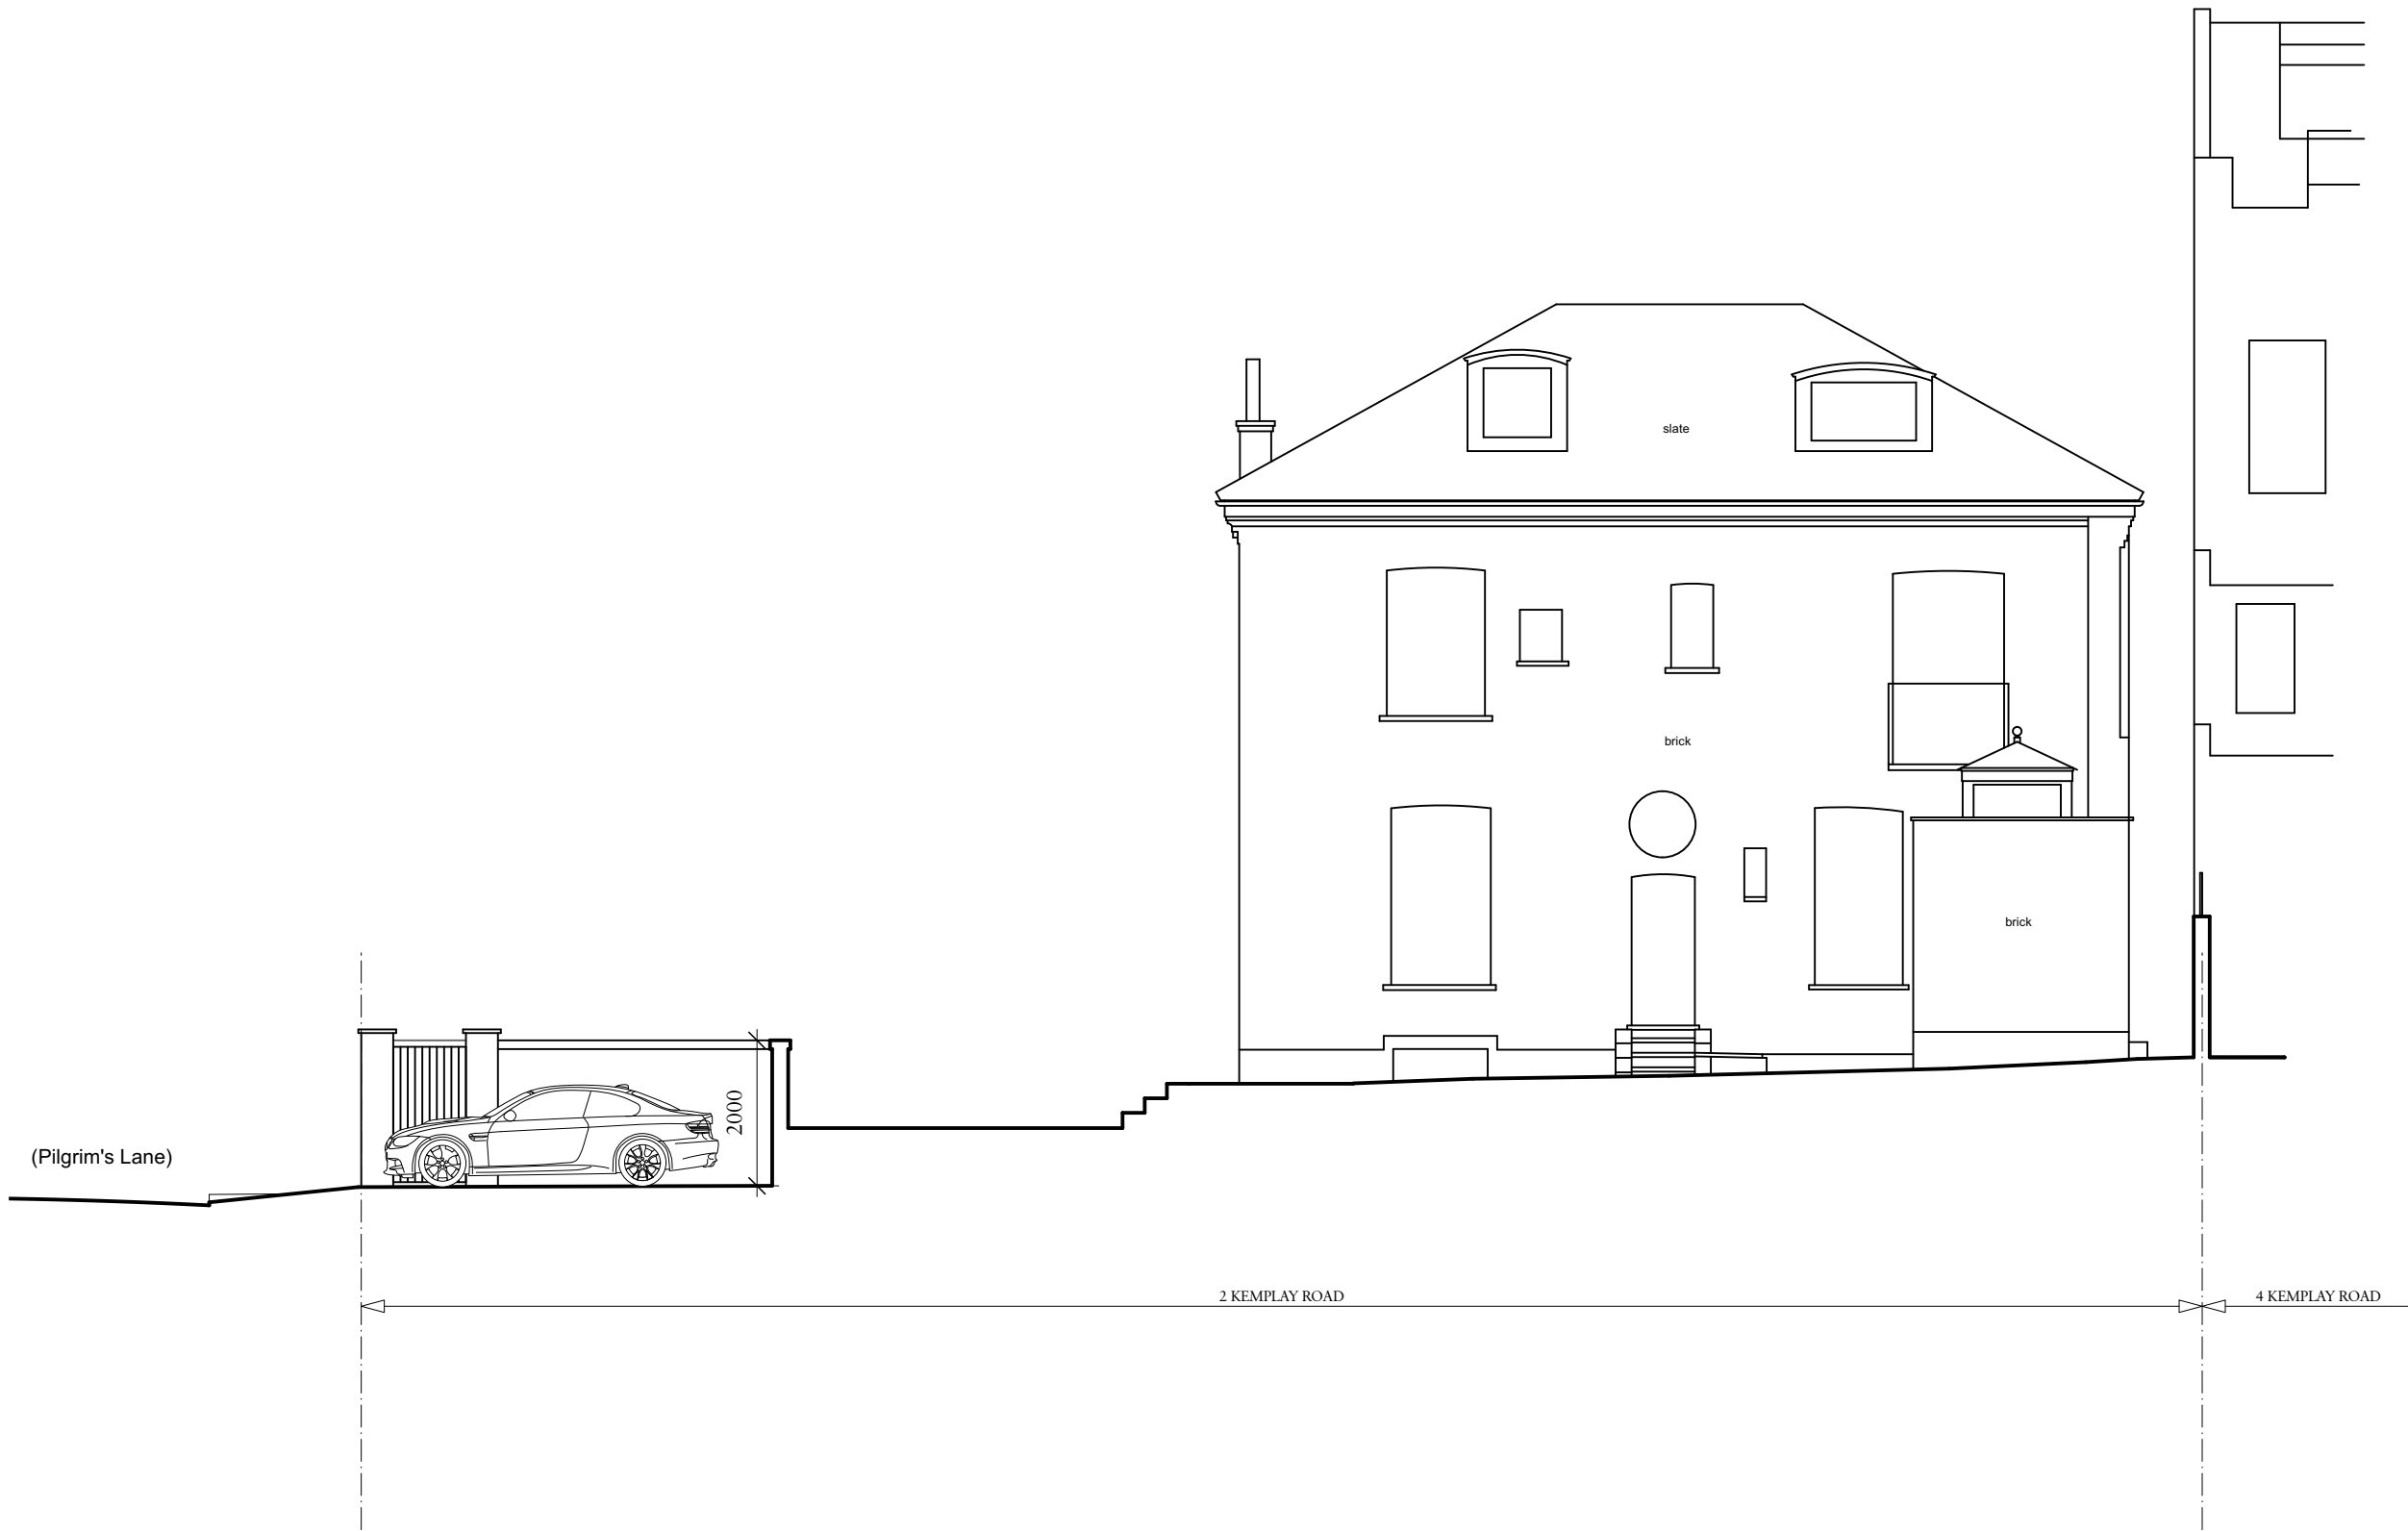

Rev	Date	Details	By
-----	------	---------	----

Charlton Brown Architecture & Interiors

The Belvedere, 2 Back Lane, Hampstead, London, NW3 1HL

Telephone +44(0)20 7794 1234
Email office@charltonbrown.com
Website www.charltonbrown.com

Client
Mr Sean Scully

Project
2 Kemplay Road, NW3

Drawing Title
Proposed - North Elevation

Date	Drawn	Checked
03/01/2024	JB	JM

Scale
1:50 @ A1 / 1:100 @ A3

Issue Status

Planning

Project Number	Drawing Number	Revision
23032	PL-00-301	

1

Proposed North Elevation
Scale: 1:100

