


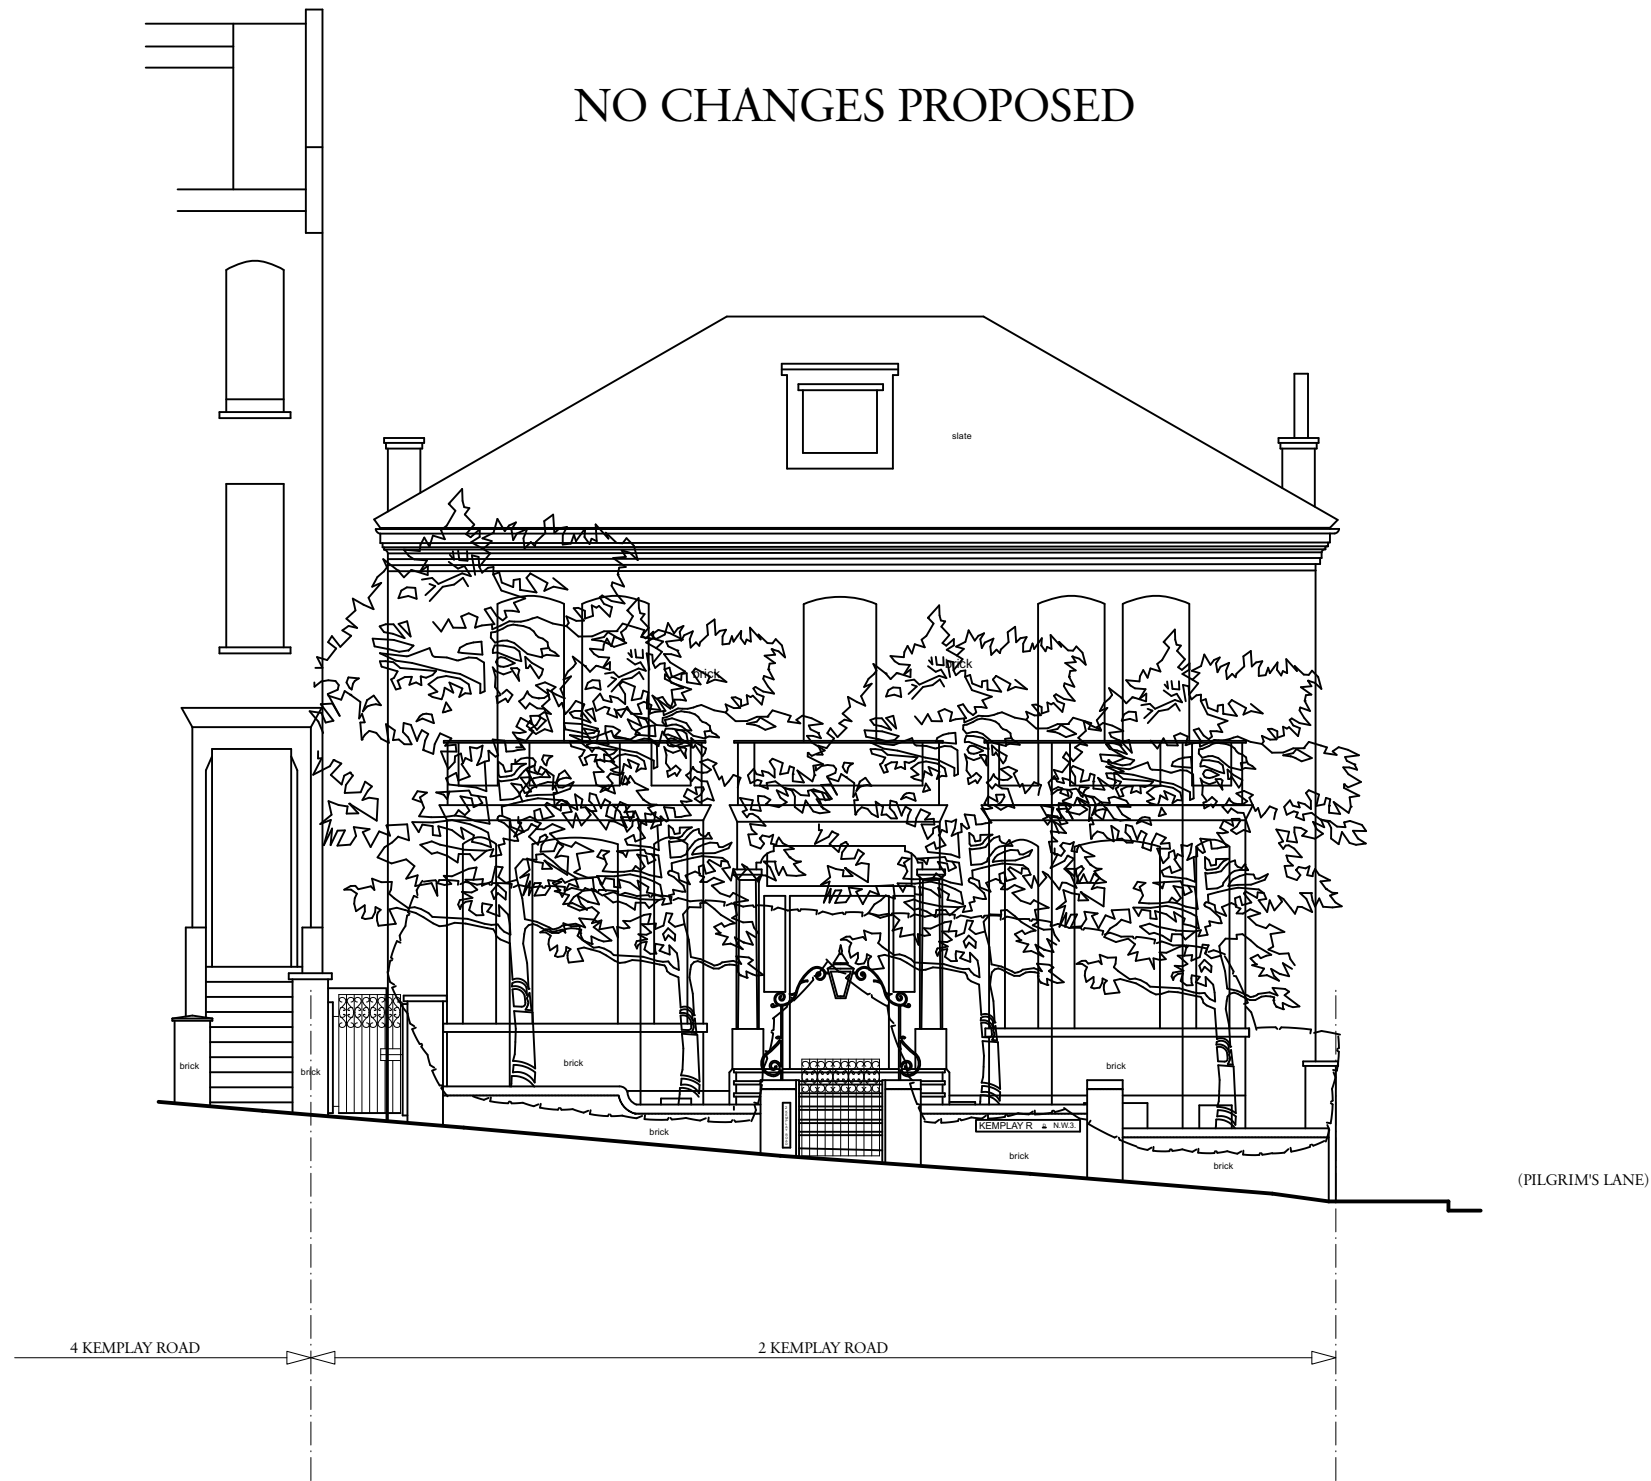

Rev Date Details By

Charlton Brown Architecture & Interiors

The Belvedere, 2 Back Lane, Hampstead, London, NW3 1HL

Telephone +44(0)20 7794 1234
Email office@charltonbrown.com
Website www.charltonbrown.com

Client

Mr Sean Scully

Project

2 Kemplay Road, NW3

Drawing Title

Proposed - South Elevation

Date Drawn Checked

04/01/2024 JB JM

Scale

1:50 @ A1 / 1:100 @ A3

Issue Status

Planning

Project Number Drawing Number Revision

23032 PL-00-302

1

Proposed South Elevation
Scale: 1:100

