


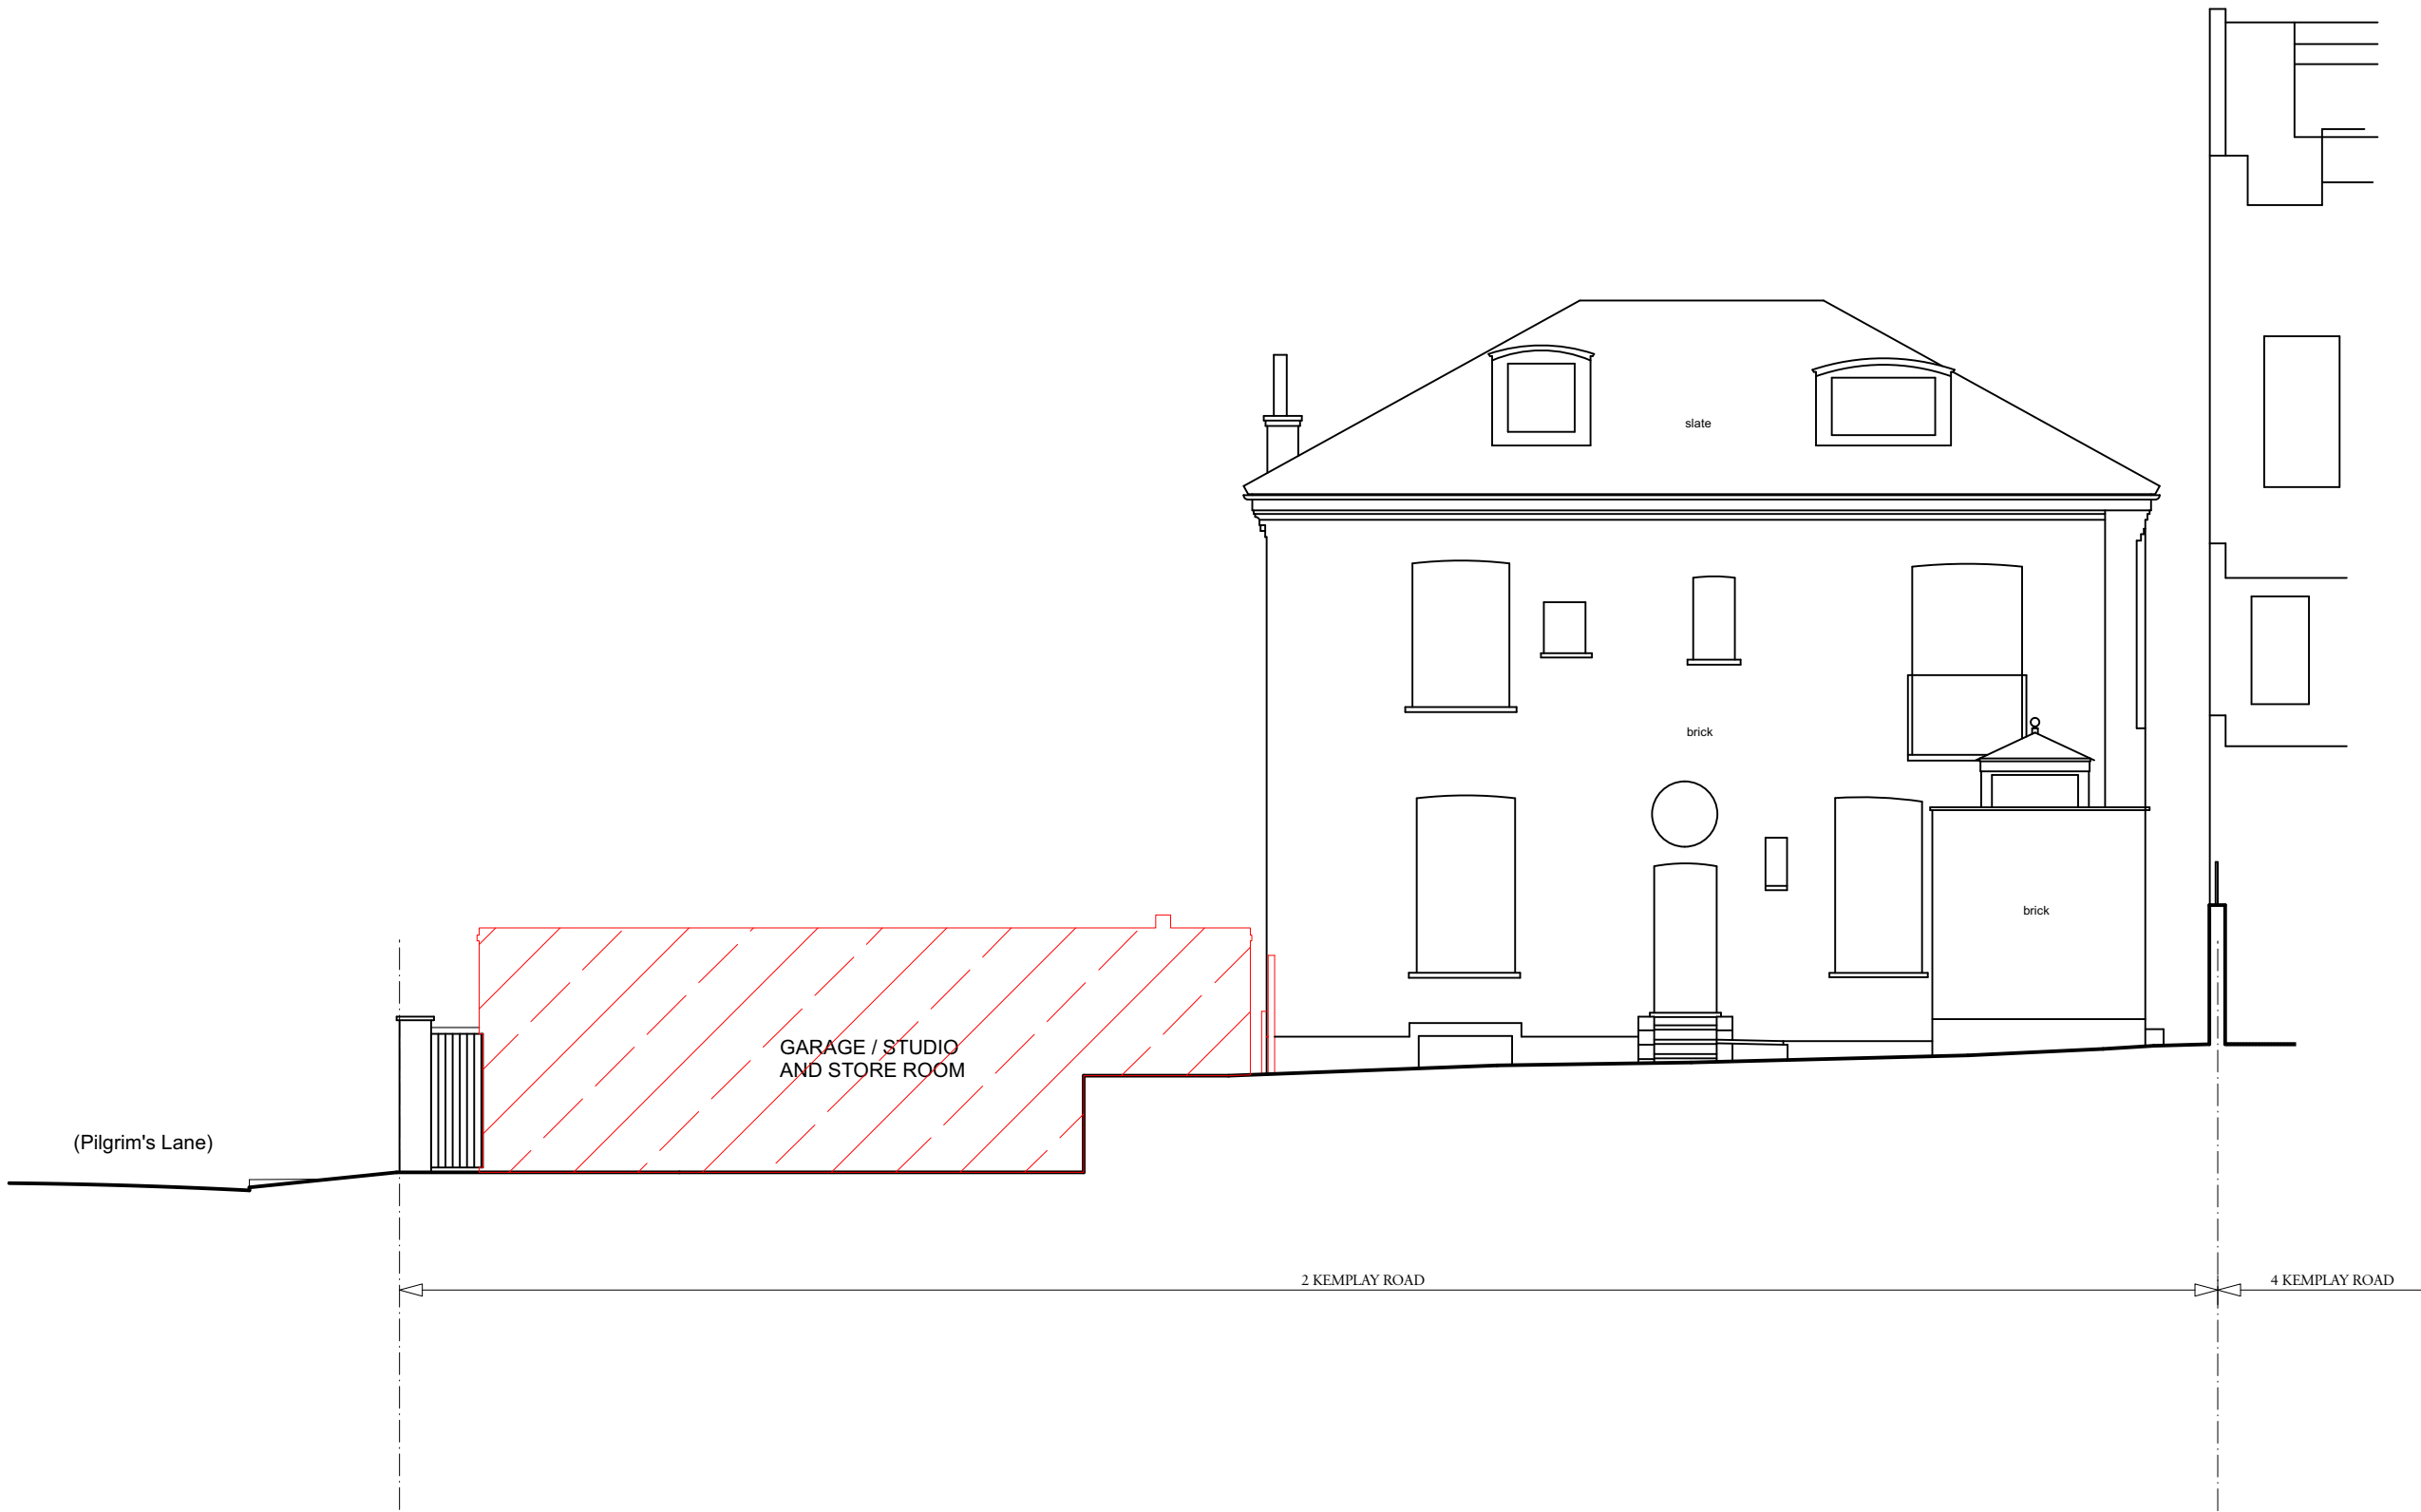

Rev	Date	Details	By
-----	------	---------	----

Charlton Brown
Architecture & Interiors

The Belvedere, 2 Back Lane, Hampstead, London, NW3 1HL

Telephone	+44(0)20 7794 1234
Email	office@charltonbrown.com
Website	www.charltonbrown.com

Client
Mr Sean Scully

Project
2 Kemplay Road, NW3

Drawing Title
Demolition - North Elevation

Date	Drawn	Checked
03/01/2024	JB	JM

Scale
1:50 @ A1 / 1:100 @ A3

Issue Status
Planning

Project Number	Drawing Number	Revision
23032	PL-DE-300	

1 Demolition North Elevation
Scale: 1:100

