


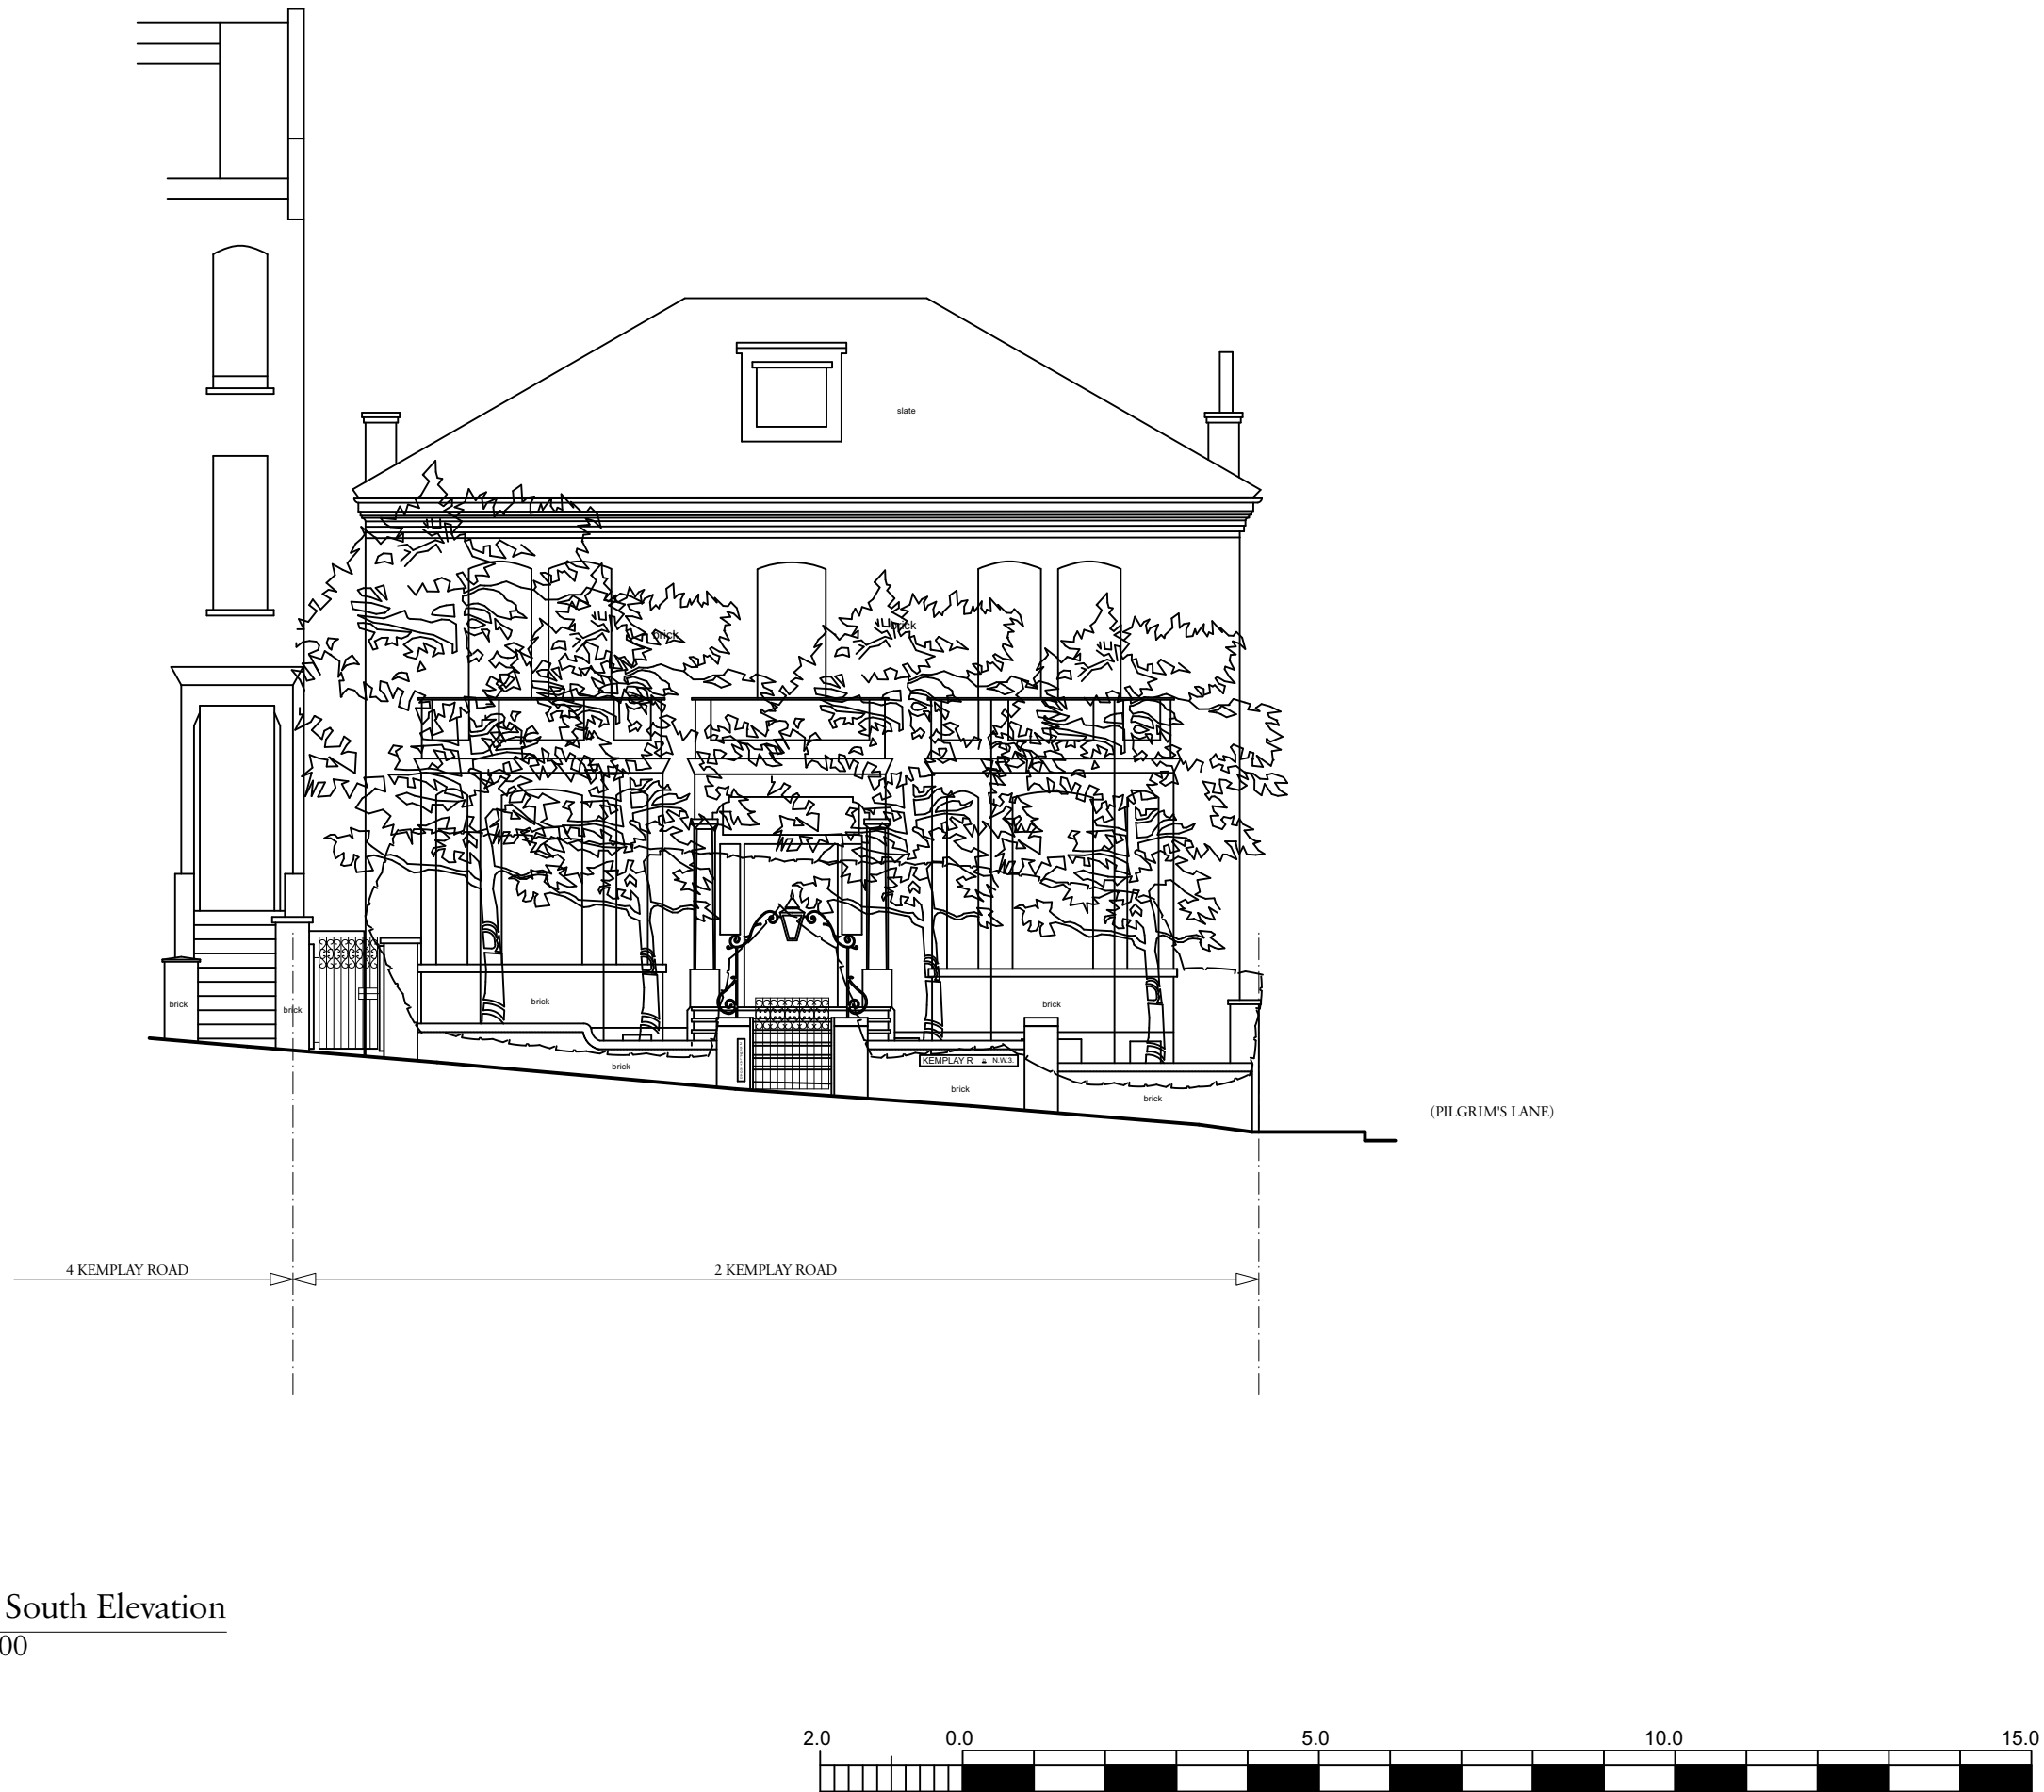

Rev Date Details By

Charlton Brown
Architecture & Interiors

The Belvedere, 2 Back Lane, Hampstead, London, NW3 1HL
Telephone +44(0)20 7794 1234
Email office@charltonbrown.com
Website www.charltonbrown.com

Client
Mr Sean Scully

Project
2 Kemplay Road, NW3

Drawing Title
Existing - South Elevation

Date 03/01/2024 Drawn JB Checked JM

Scale
1:50 @ A1 / 1:100 @ A3

Issue Status
Planning

Project Number 23032 Drawing Number PL-EX-302 Revision