



- Existing Walls
- Proposed Walls
- Demolished Walls

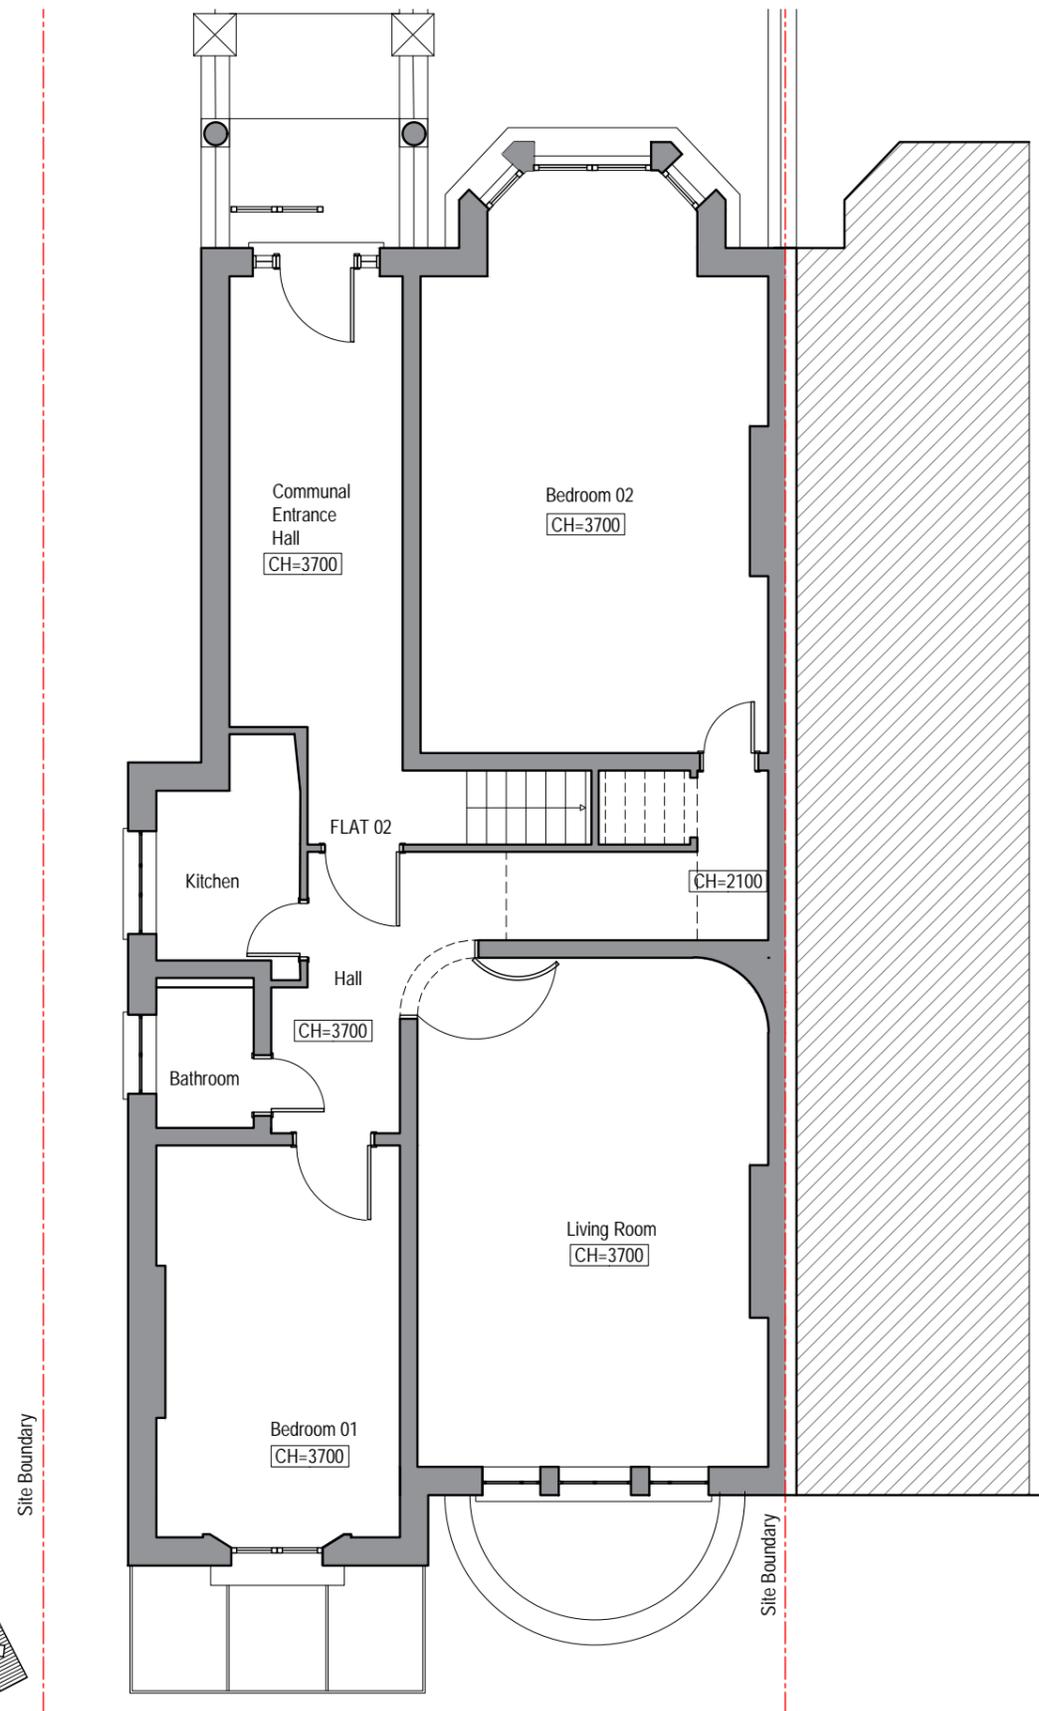

Existing Floor Plan
Scale 1:100 @ A3

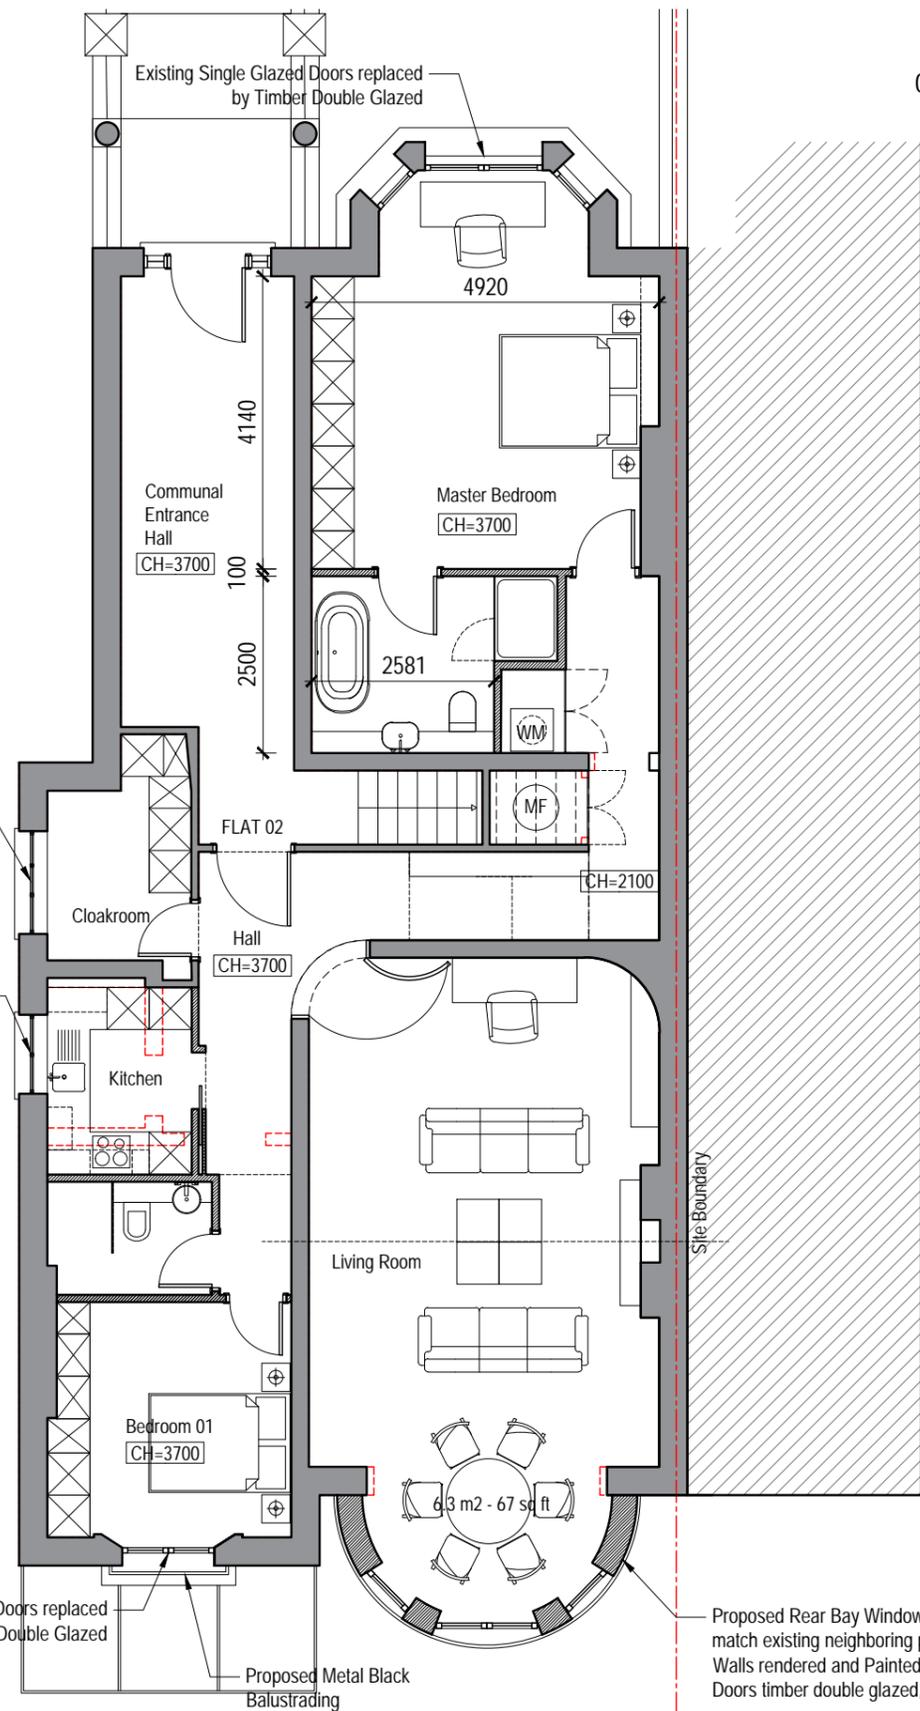

Proposed Floor Plan
Scale 1:100 @ A3



Issued For
PLANNING

General Notes:
THIS DRAWING HAS BEEN PREPARED BY DS DESIGN SOLUTIONS AND THE DATA CONTAINED HEREIN MAY BE USED OR REPRODUCED ONLY WITH DS DESIGN SOLUTIONS' APPROVAL.

Rev.	Description	Date	Signed	Checked

--	--

Scale	Date	Drawn by	Checked by
1:100 @ A3	24.09.2023	AL	DS
Drawing Title			
Existing and Proposed Plan			
Project			
Flat 2, Belsize Park Gardens London NW3 4JH			

 design solutions www.DesignSolutionsUK.com	561 Finchley Road London NW3 7BJ Phone 020 7433 3939 Fax 020 7794 4279	
	Project no. 17 / 0326	Drawing no. 09