



scale bar - metric - 1:100 @ A3

 

scale bar - imperial - 1:100 @ A3

 


8.00m Datum

Proposed Front Elevation



8.00m Datum

Proposed East Side Elevation

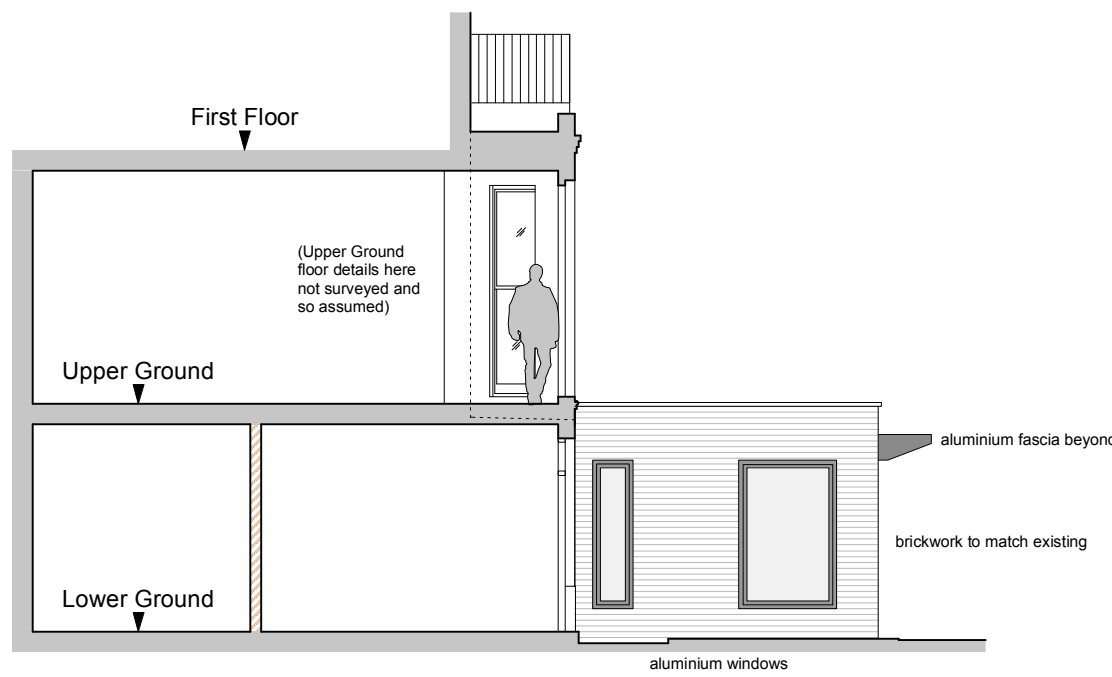

8.00m Datum

Proposed West Side Elevation

- Existing Walls
- Proposed/New Walls
- Existing Walls to be removed

BROD WIGHT
Architects
 8a Baynes Mews --- London --- NW3 5BH

Flat 1, 99 King Henry's Road
 London NW3 3QX

www.brodwight.co.uk office@brodwight.co.uk
 Tel 020 7722 0810 This drawing is copyright

Drawing Title:
Proposed Front and Side Elevations

Drawing Ref:
1133-AP04A

Date April 2023 Scale 1:100@A3 / 1:50@A1