



Roof Plan

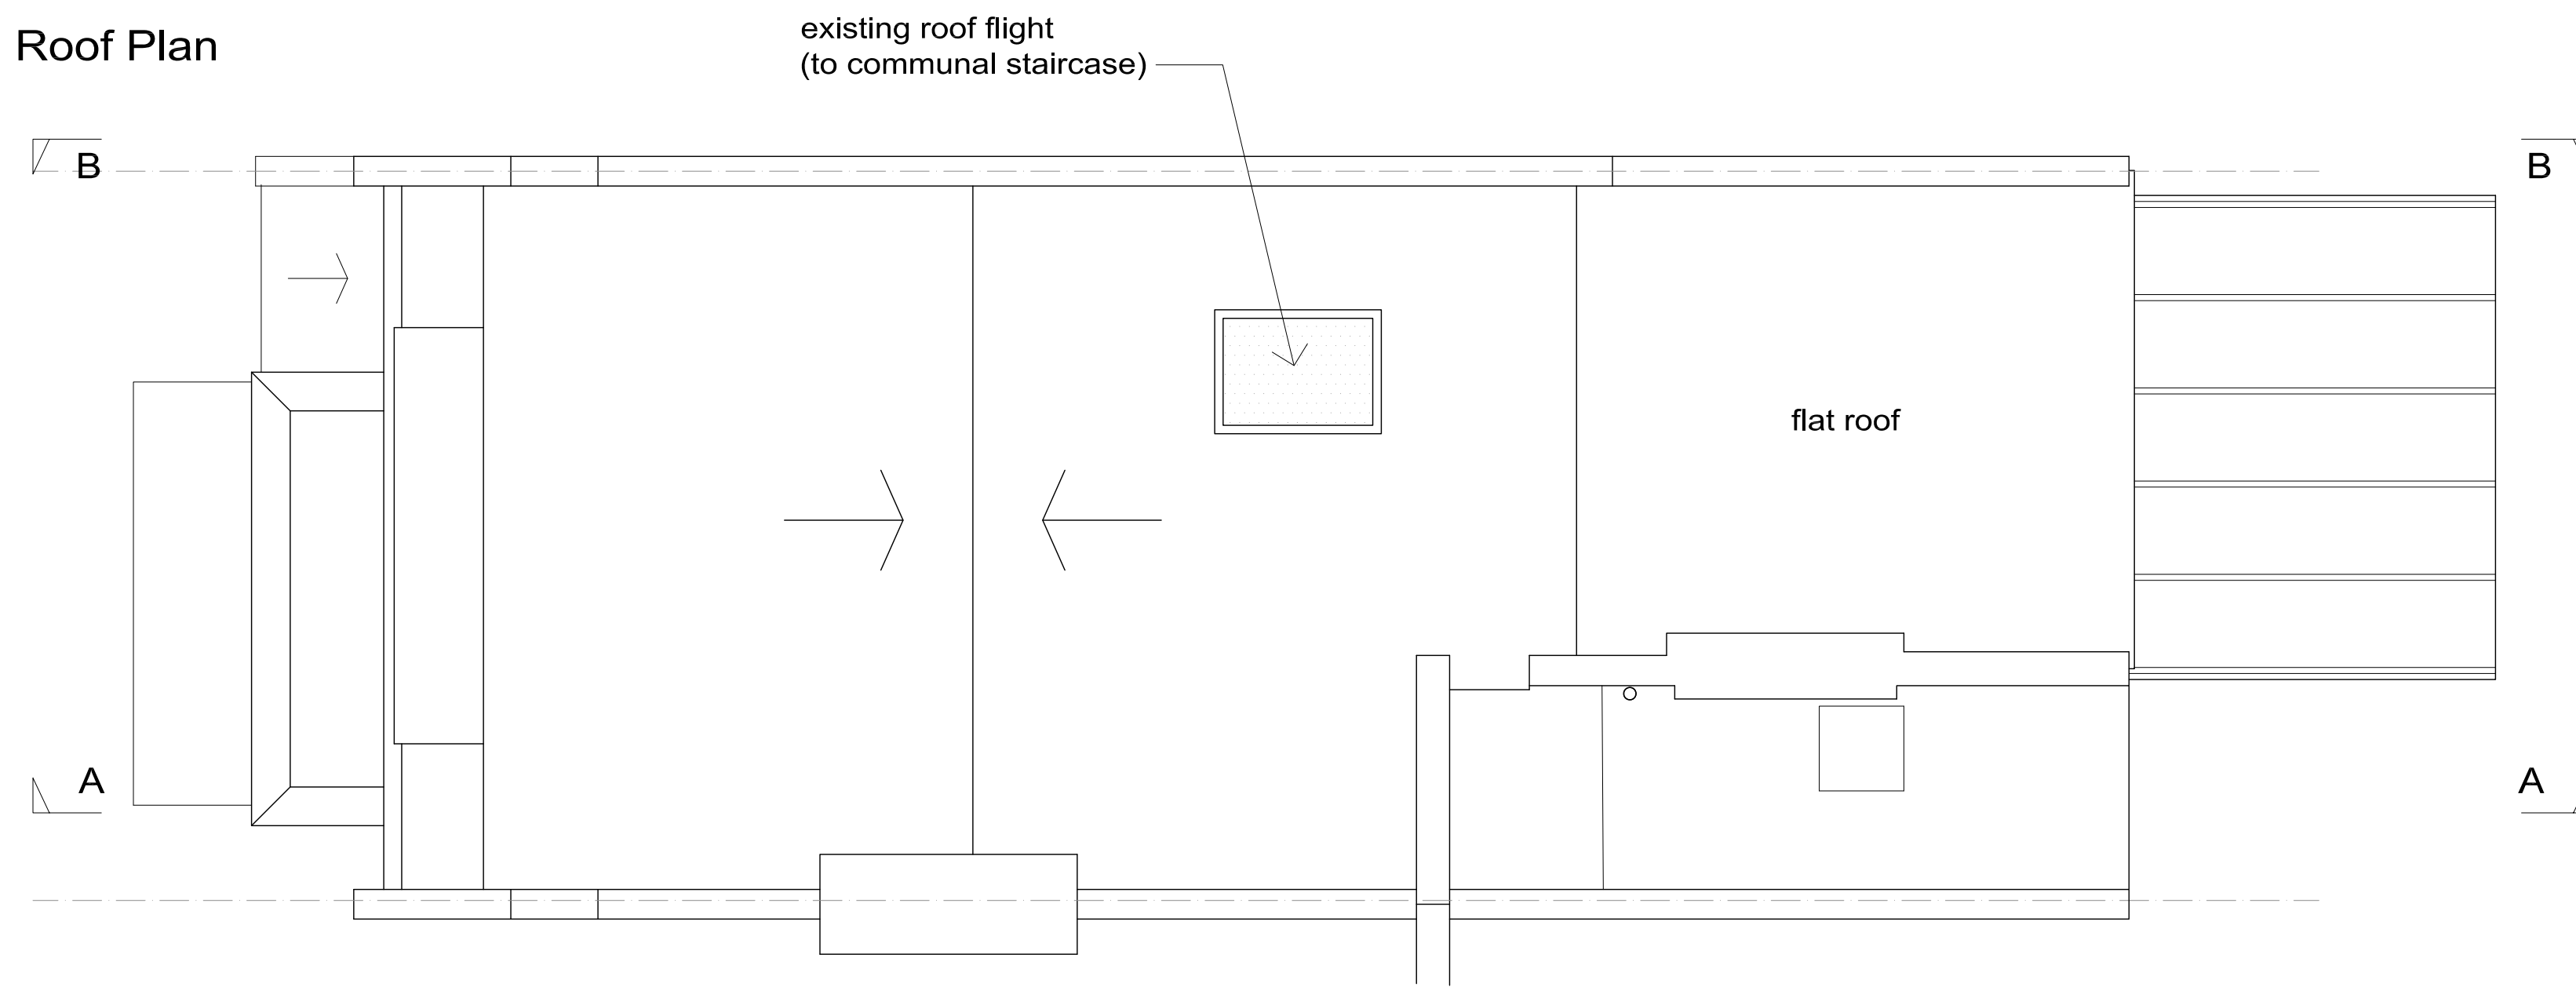


West elevation (to rear)

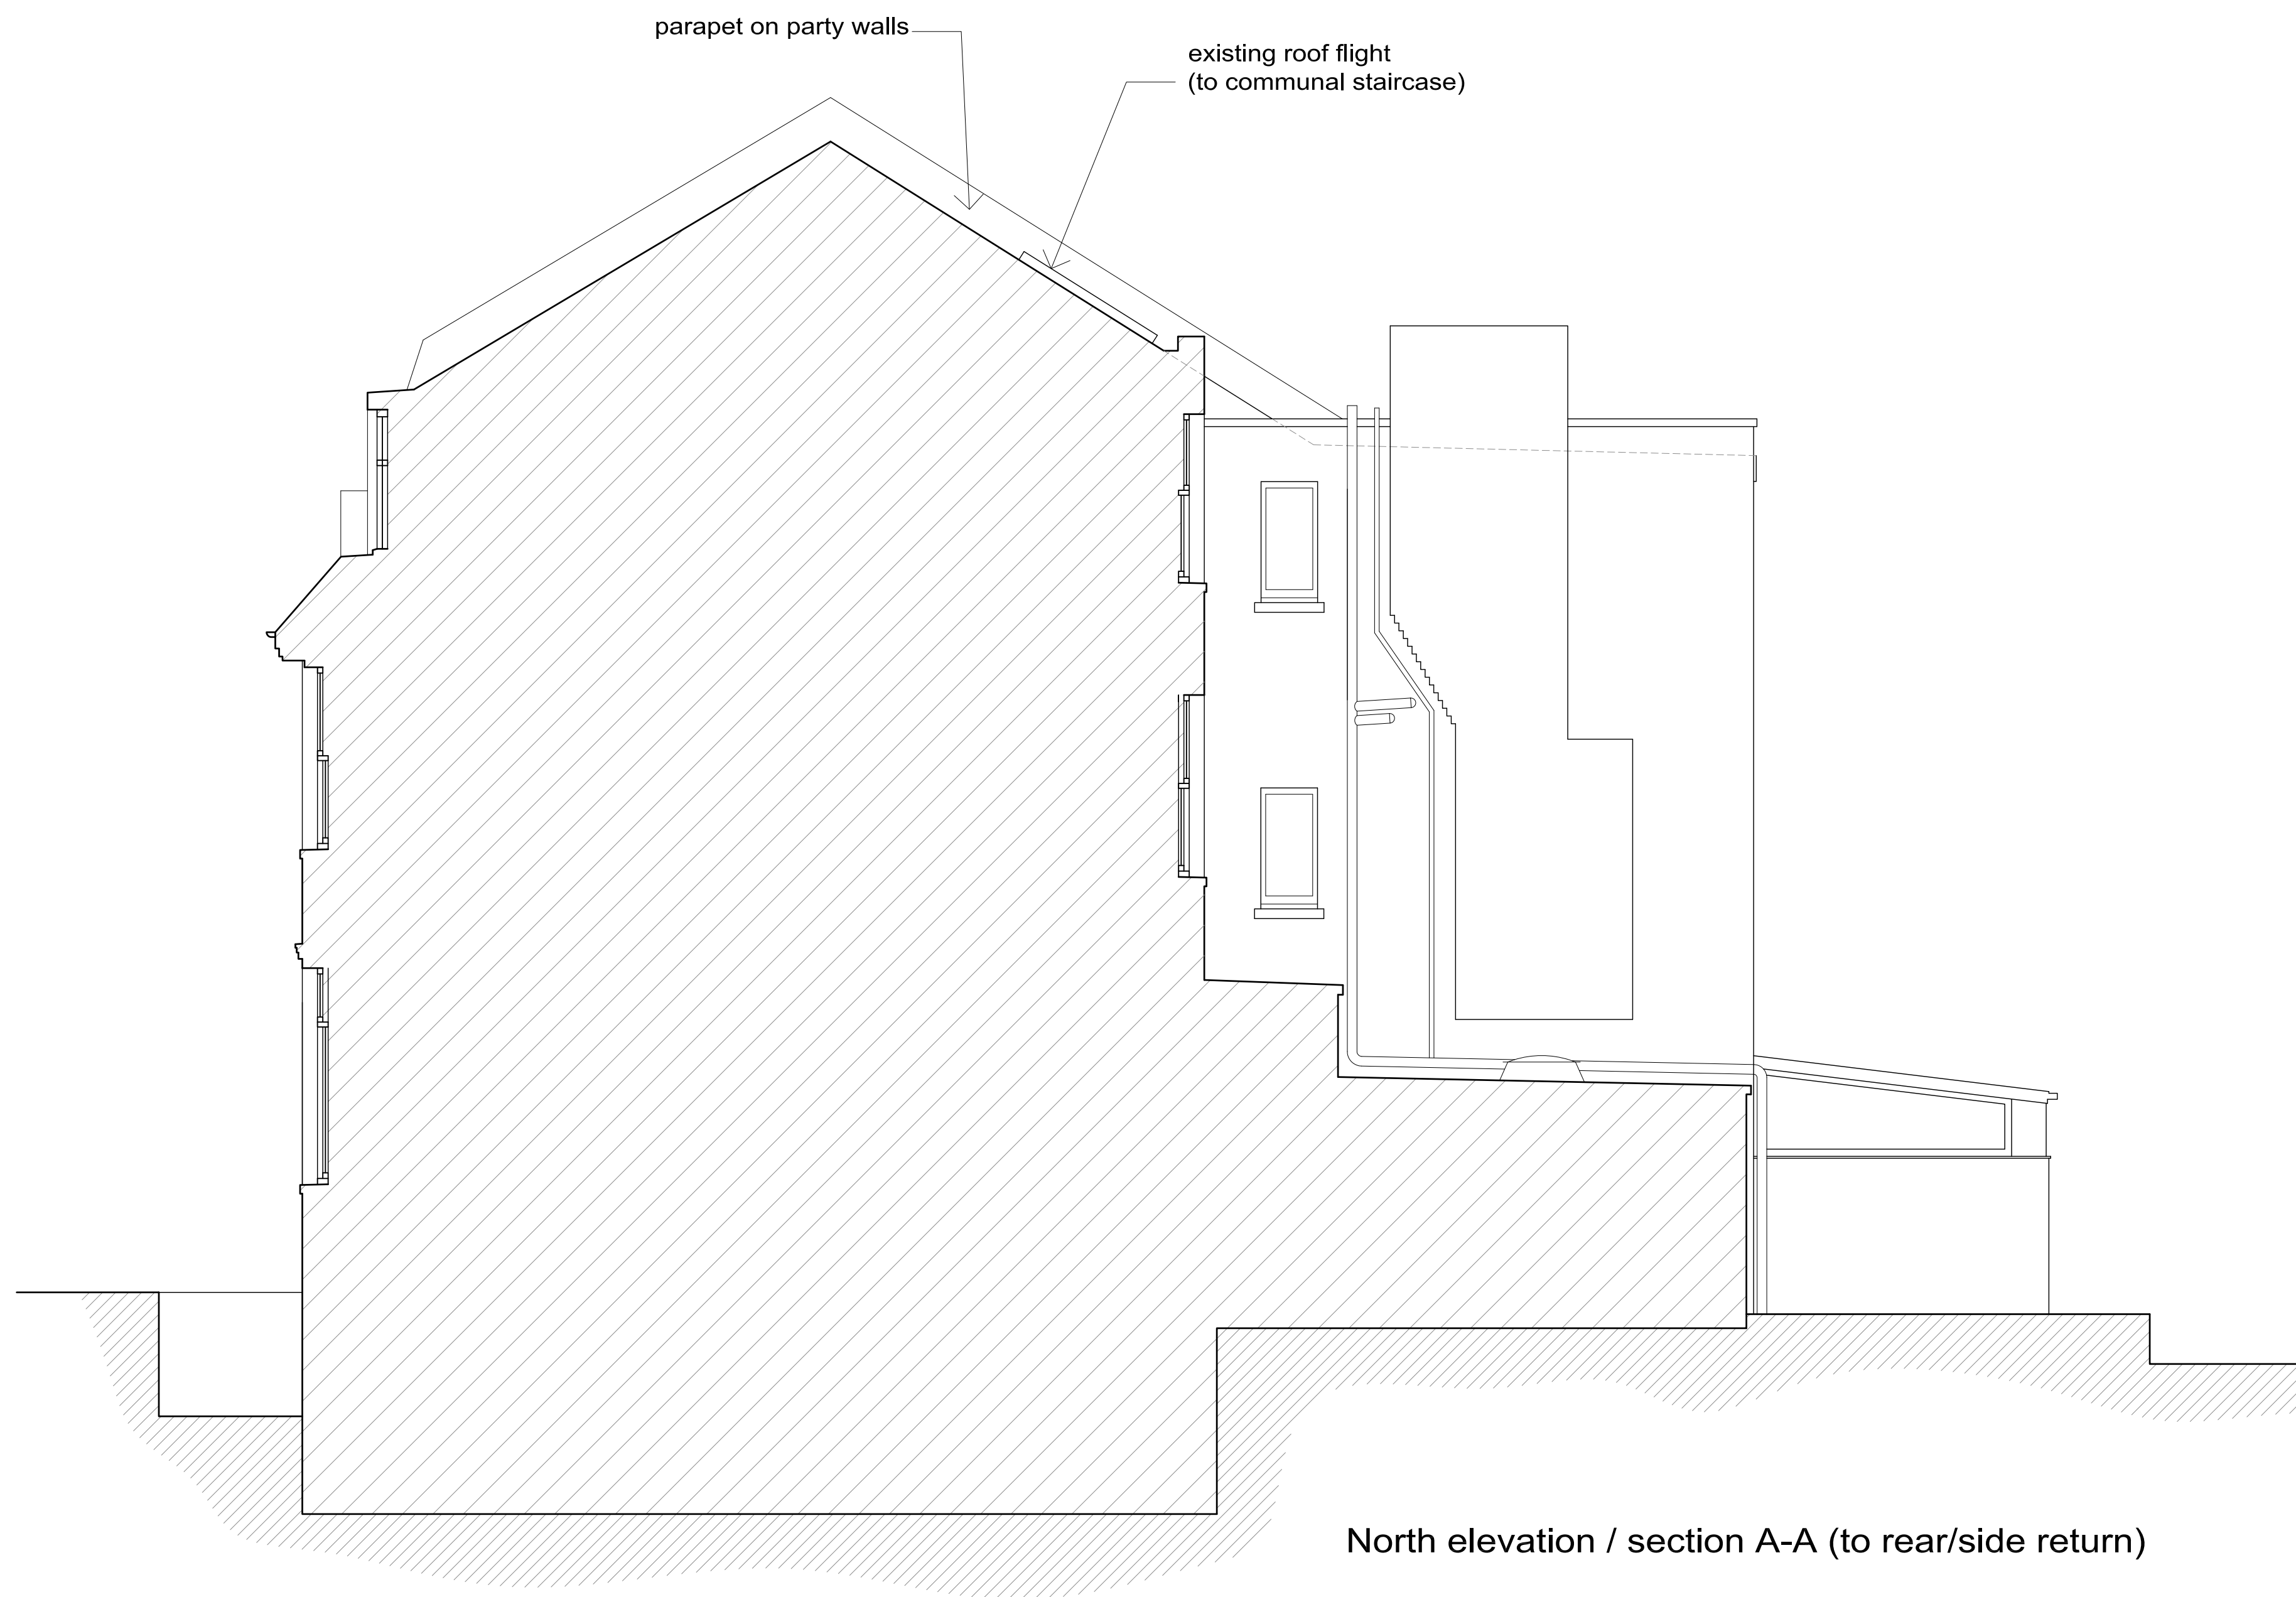

North elevation / section A-A (to rear/side return)



East elevation (to street)

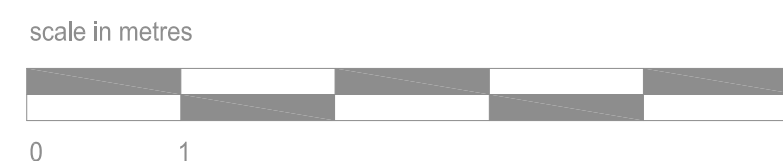

planning application

**GORDON
CURTIS**
ARCHITECTS
020 7483 0735
mail@gordoncurtis.com

16 Glenmore Road London NW3 4DB

roof plan & elevations as existing
1:50 scale @ A1, 1:100 scale @ A3

dwg no 2304 - 12