



Roof Plan

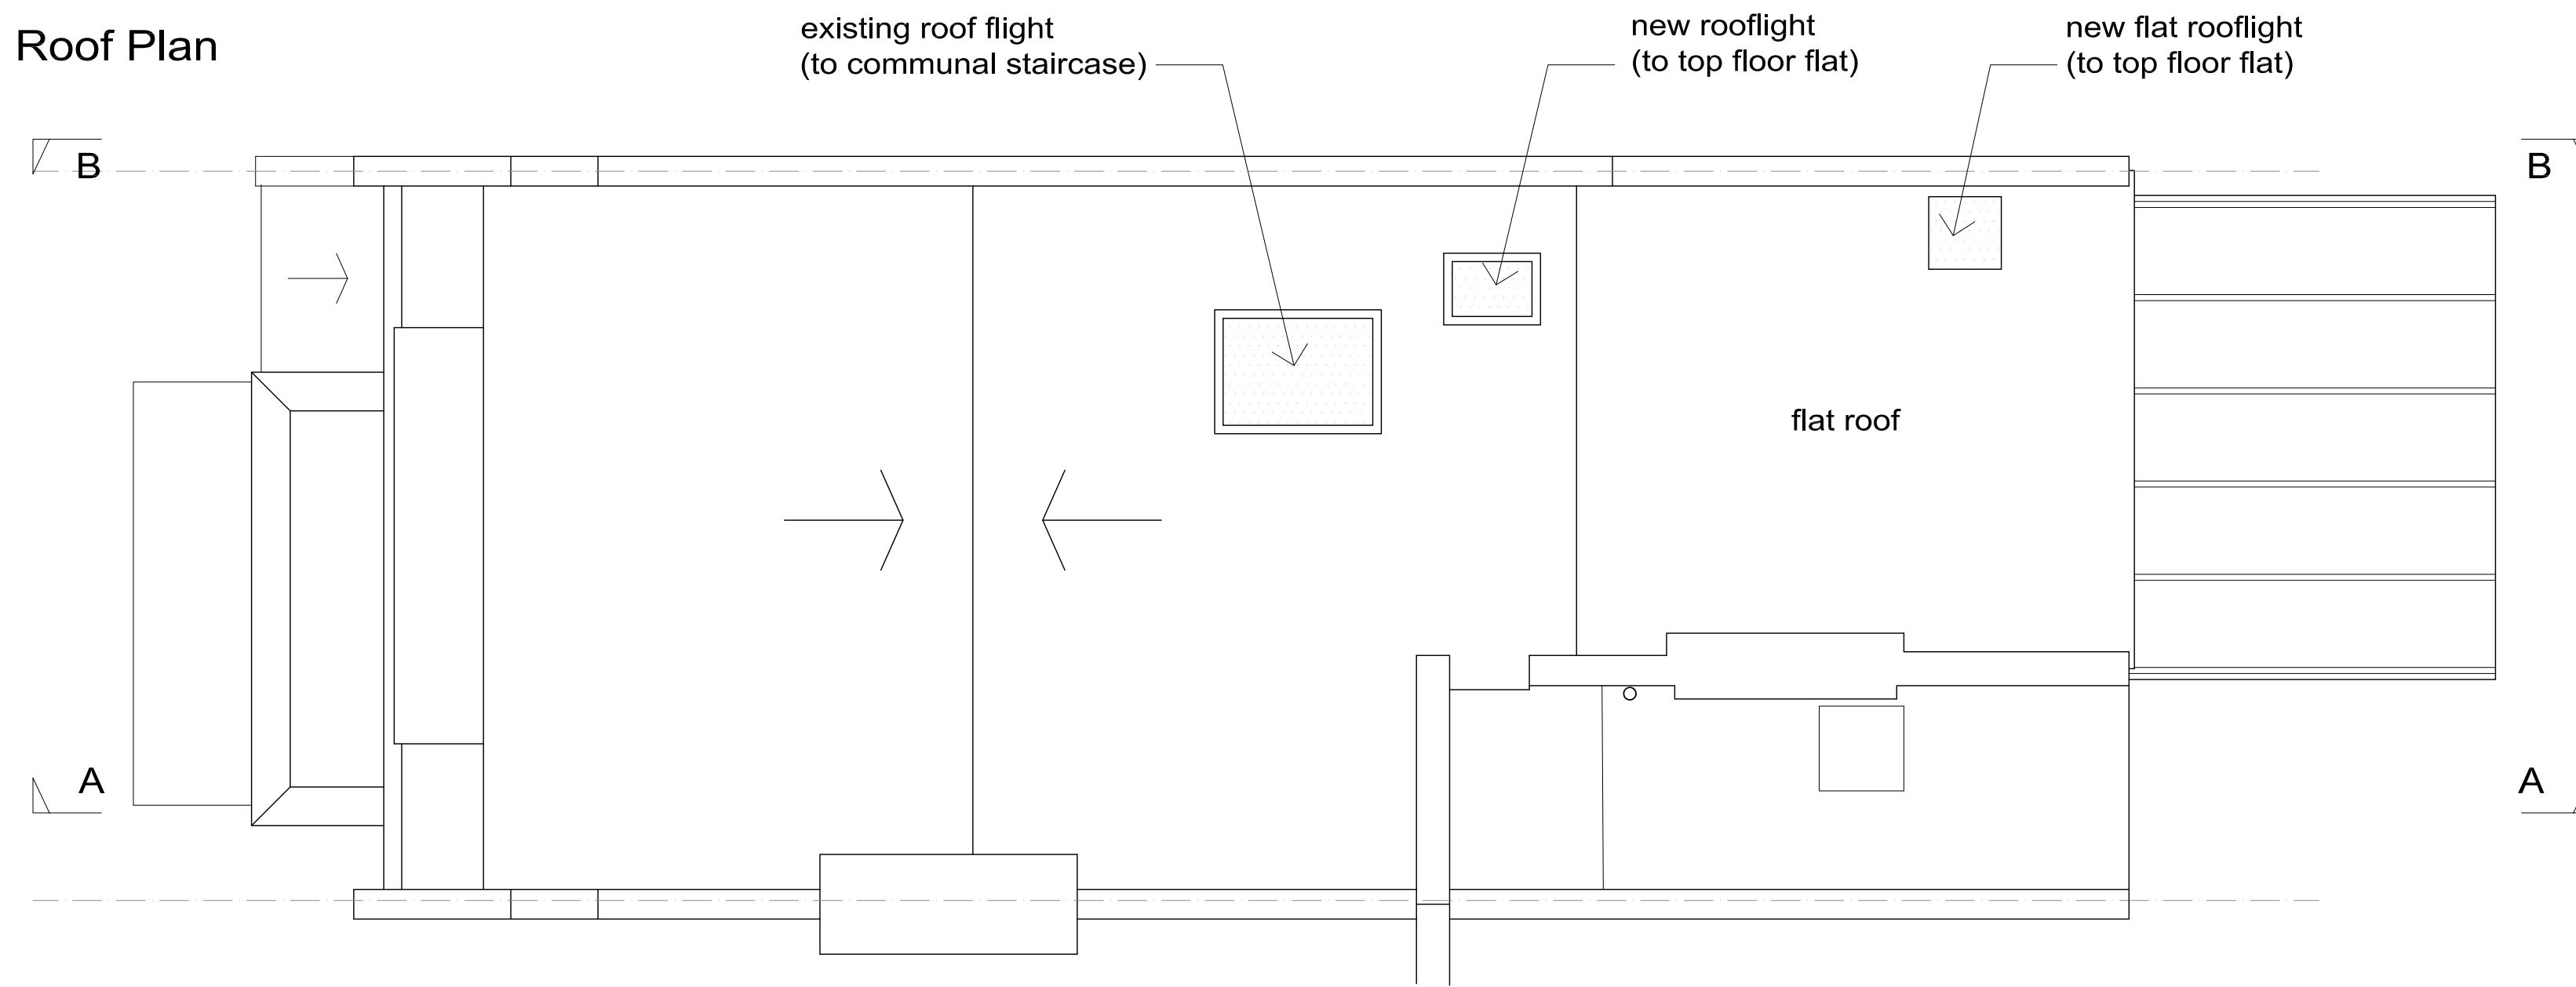

note:  
all rooflights protude max 150mm  
above existing roof profile




West elevation (to rear)

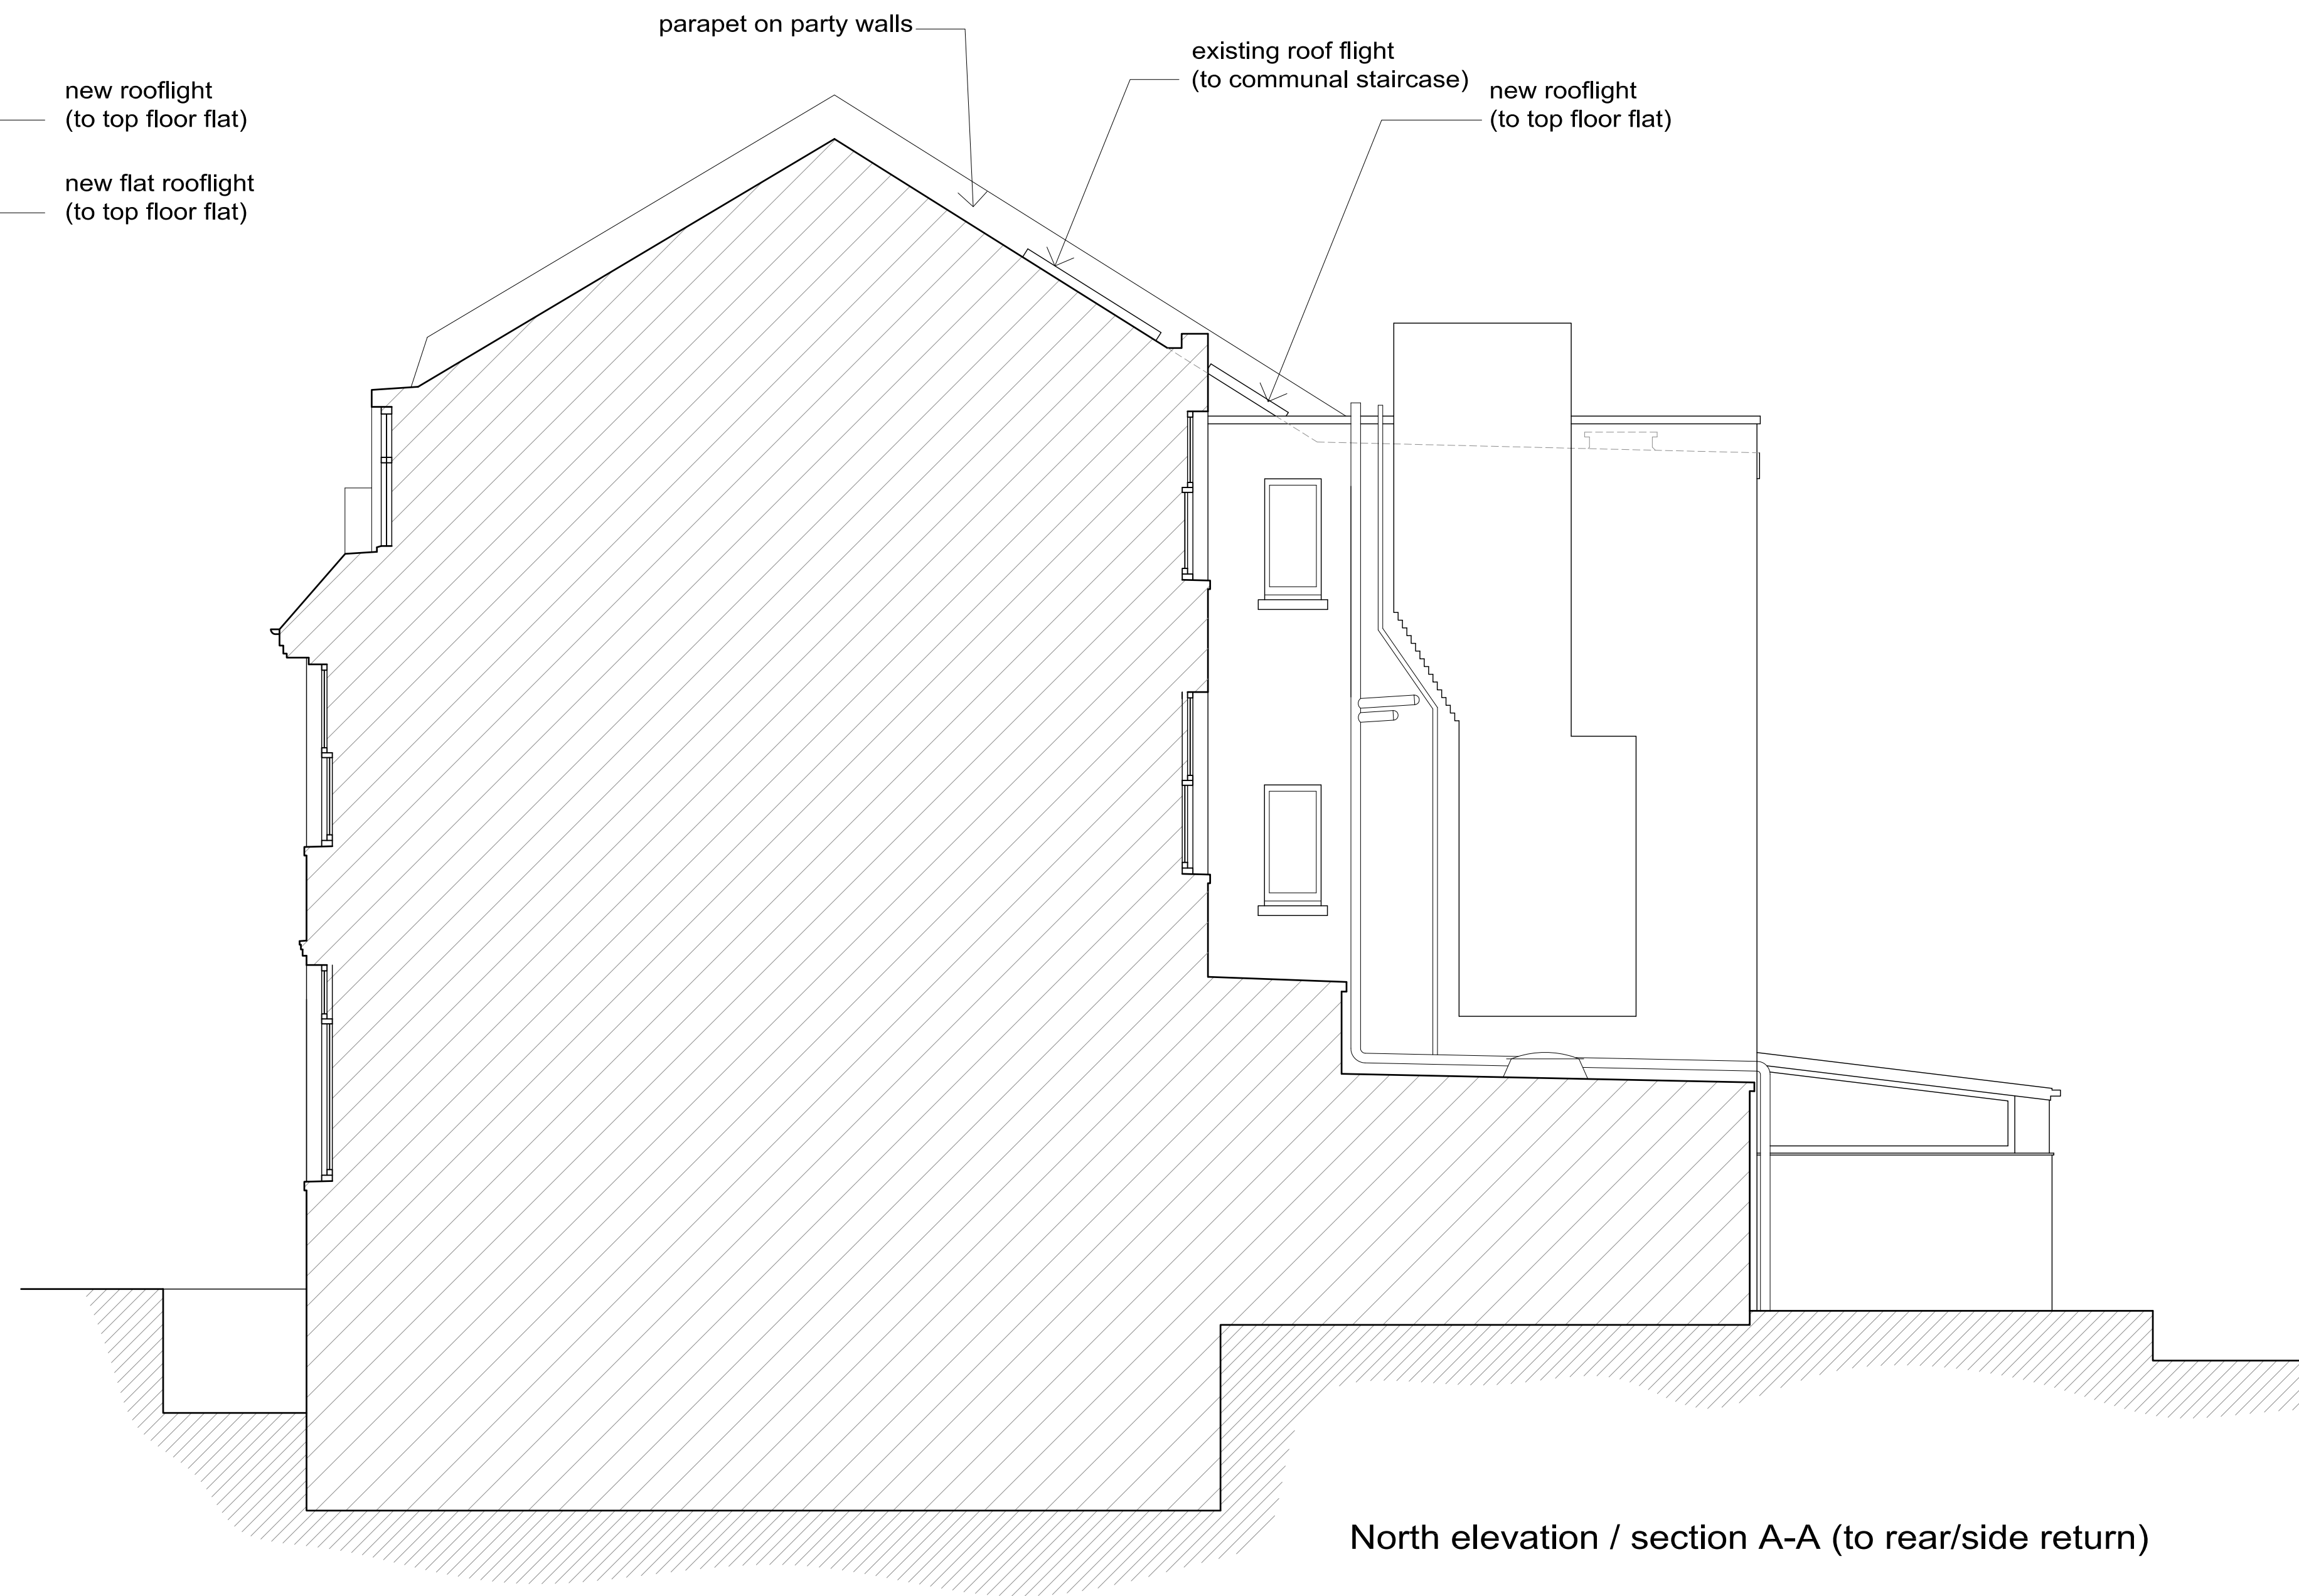

North elevation / section A-A (to rear/side return)



East elevation (to street)

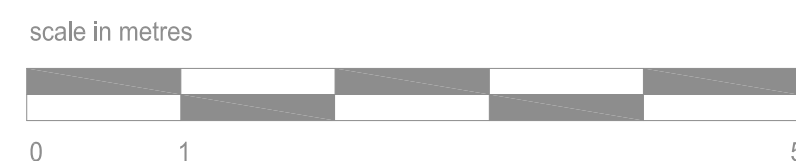

planning application

**GORDON  
CURTIS**  
ARCHITECTS  
020 7483 0735  
mail@gordoncurtis.com

16 Glenmore Road London NW3 4DB

roof plan & elevations showing proposed rooflights  
1:50 scale @ A1, 1:100 scale @ A3 dwg no 2304 - 13