


note : all roof profiles are obscured by the parapet wall

parapet on party wall
existing roof flight
(to communal staircase)

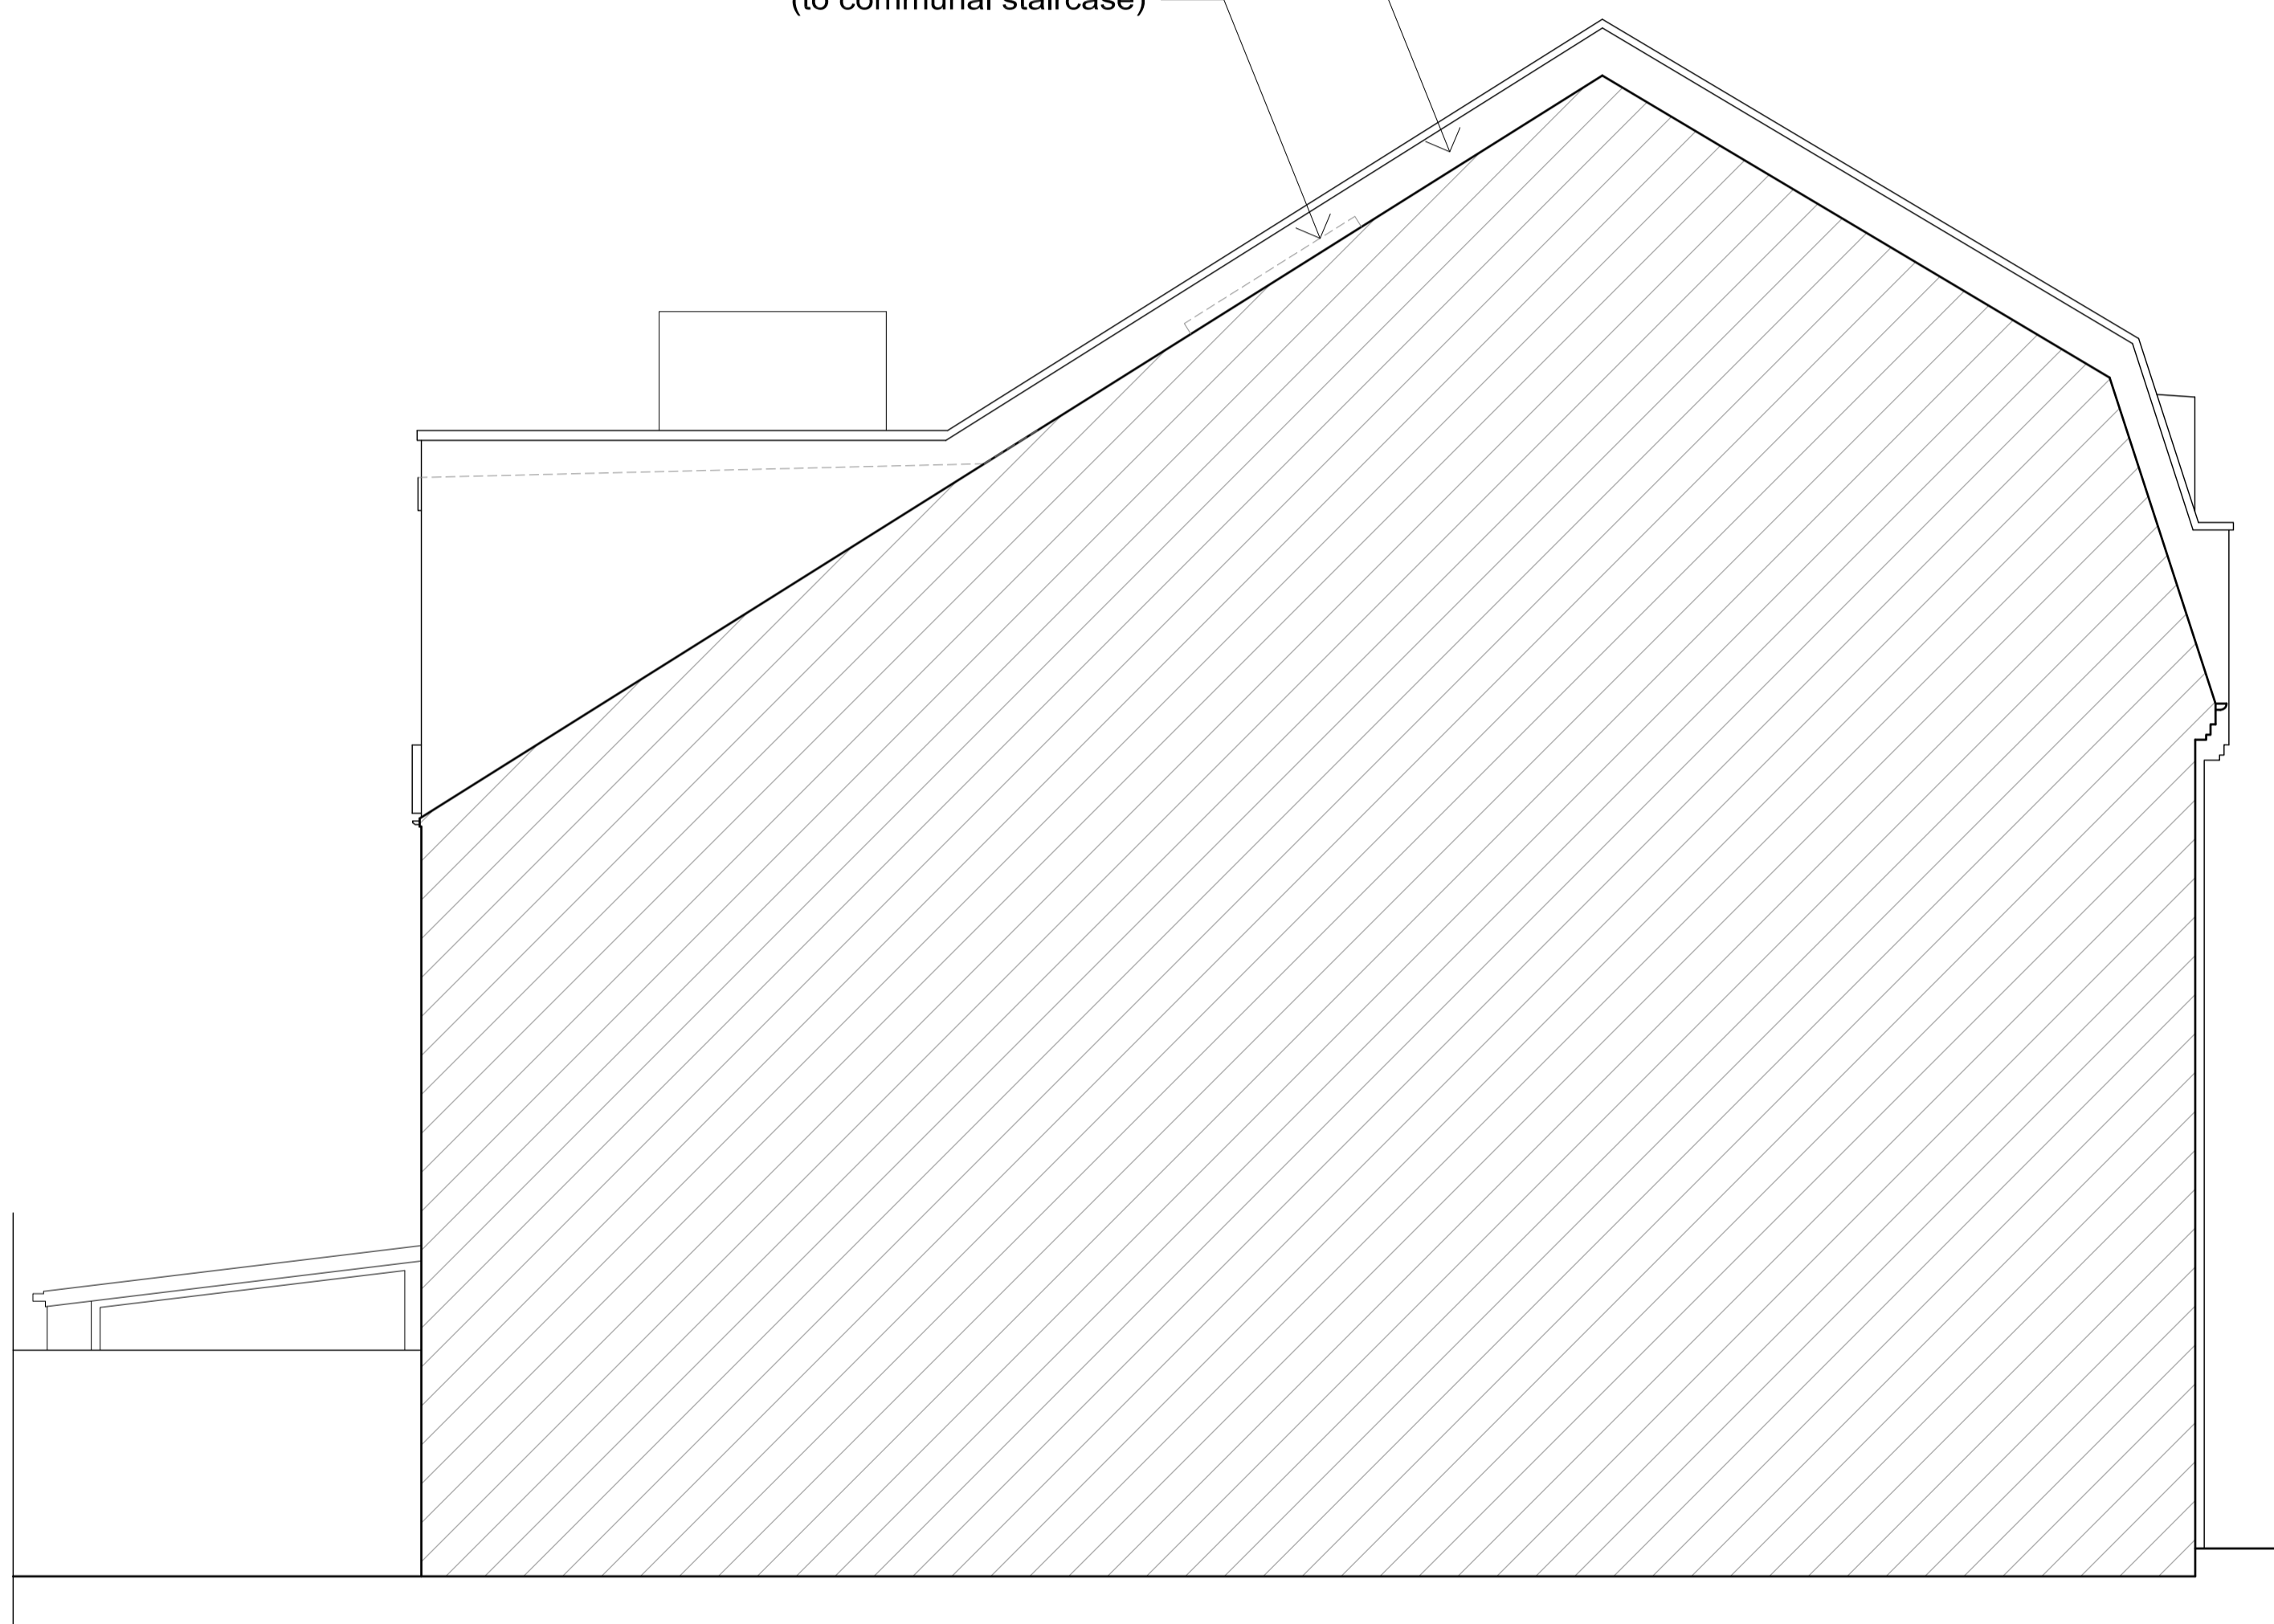


West elevation as existing
(note this is a section through the adjoining property)


parapet on party wall
existing roof flight
(to communal staircase)

new rooflight
(to top floor flat)

new flat rooflight
(to top floor flat)

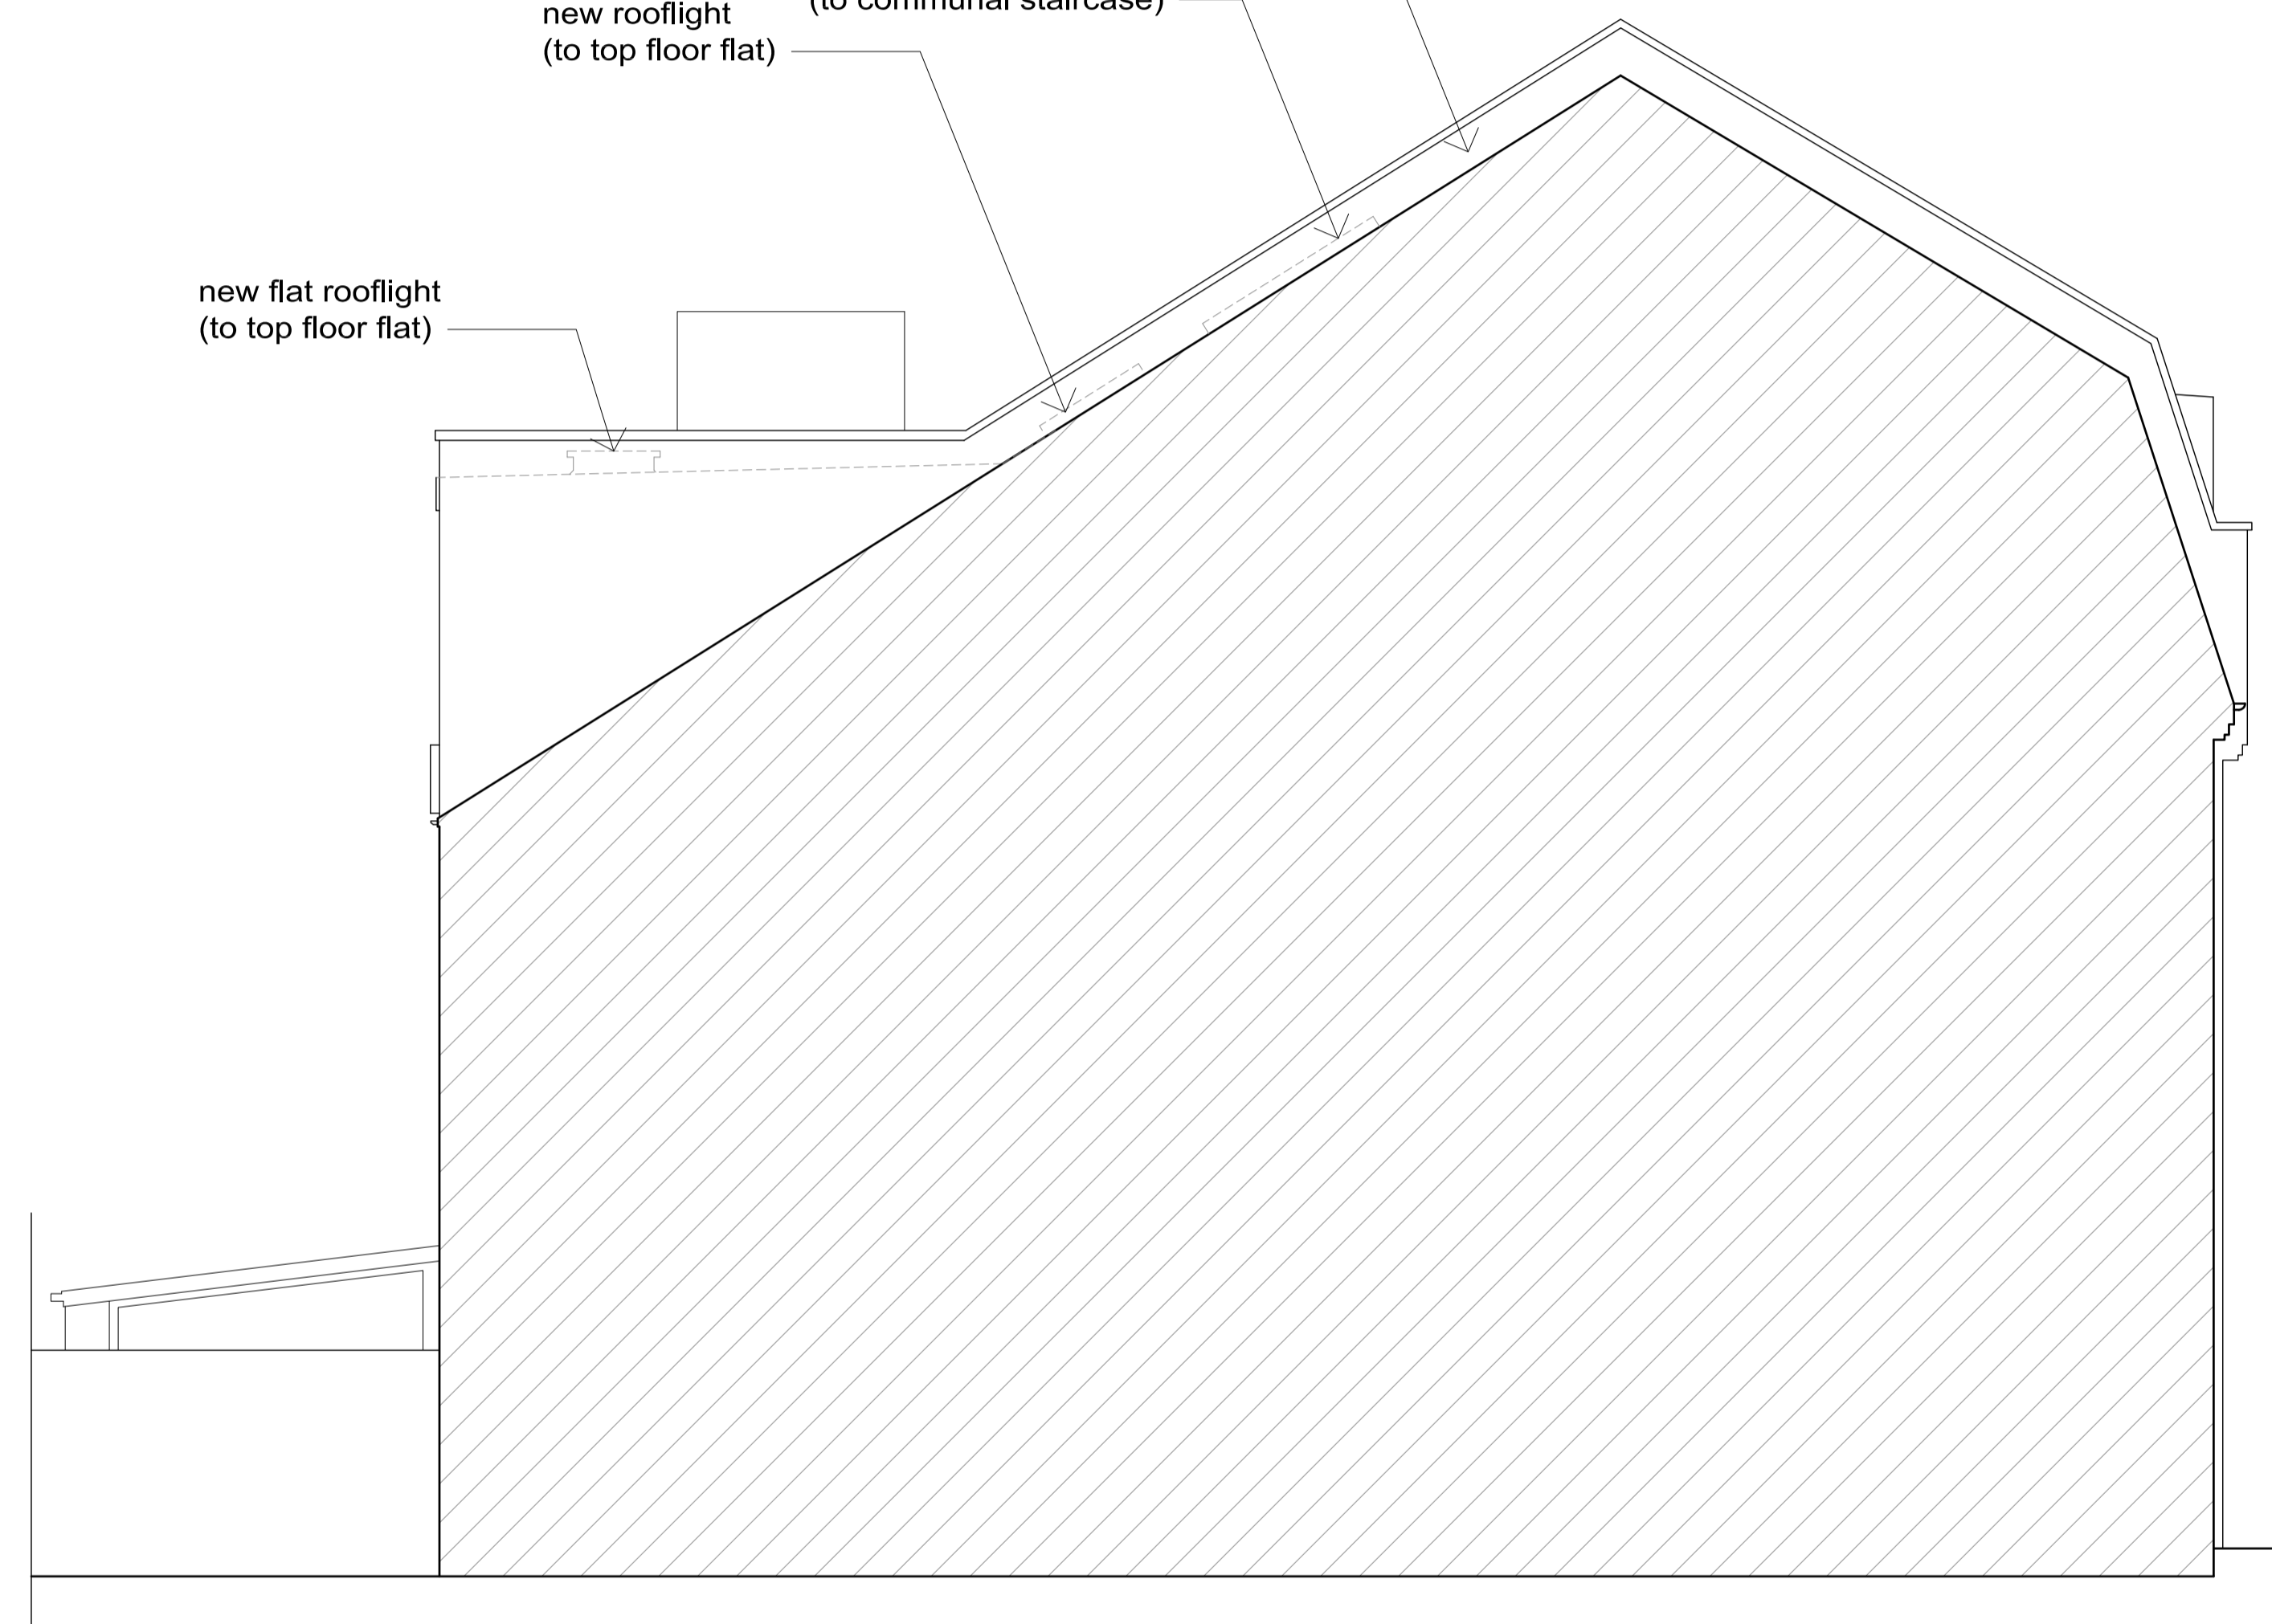

West elevation as proposed
(note this is a section through the adjoining property)

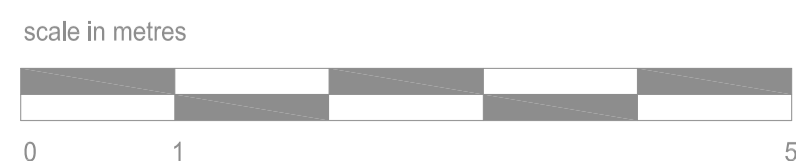

planning application

**GORDON
CURTIS**
ARCHITECTS
020 7483 0735
mail@gordoncurtis.com

16 Glenmore Road London NW3 4DB

South elevation existing & proposed
1:50 scale @ A1, 1:100 scale @ A3 dwg no 2304 - 14