

NOTES:

- A: YORKSTONE PAVING FLOOR FINISH
- B: YORKSTONE FINISH TO ALL TREADS AND RISERS - BULLNOSE FINISH
- C: PERMEABLE BRICK FLOOR FINISH
- D: EXISTING WALL, MADE GOOD
- E: YORKSTONE COPING AND METAL BALUSTRADE
- F: INDIAN SAND STONE TILED FLOOR FINISH
- G: ACO DRAIN
- H: EXISTING POST, BRICK CLEANED + STONE COPING REPAIRED AND ALIGNED
- I: NEW POST BOXES

This drawing is protected under Copyright and at no time should any portion of this drawing be reproduced or copied without the permission of the Architect. (Design Copyright Act 1968)

This drawing must not be used for purposes other than that for which it is provided. It is supplied without liability for any errors or omissions.

Drawings only to be scaled for planning application purposes, all dimensions to be checked on site. All drawings subject to Statutory Authority Approval.

No	Rev	Date
2	REVISION	23.11.23
1	PLANNING	12.09.23

Status **PLANNING**



ARCHITECTS + INTERIOR DESIGNERS

91A - 91B HEATH STREET
LONDON NW3 6SS
Tel 020 7636 3838

INFO WWW.TG-STUDIO.CO.UK


Project: 26 NETHERHALL GARDENS
NW3 5TL

Date	Scale	Sheet
12.09.23	1:20 1:40	● A1 ● A3

Drawing: LOWER GROUND FLOOR PLAN
ENTRANCE STAIRS

Drawn by	Checked by
IV	TG

Job No.	Dwg No.	Rev
261	P-520	2

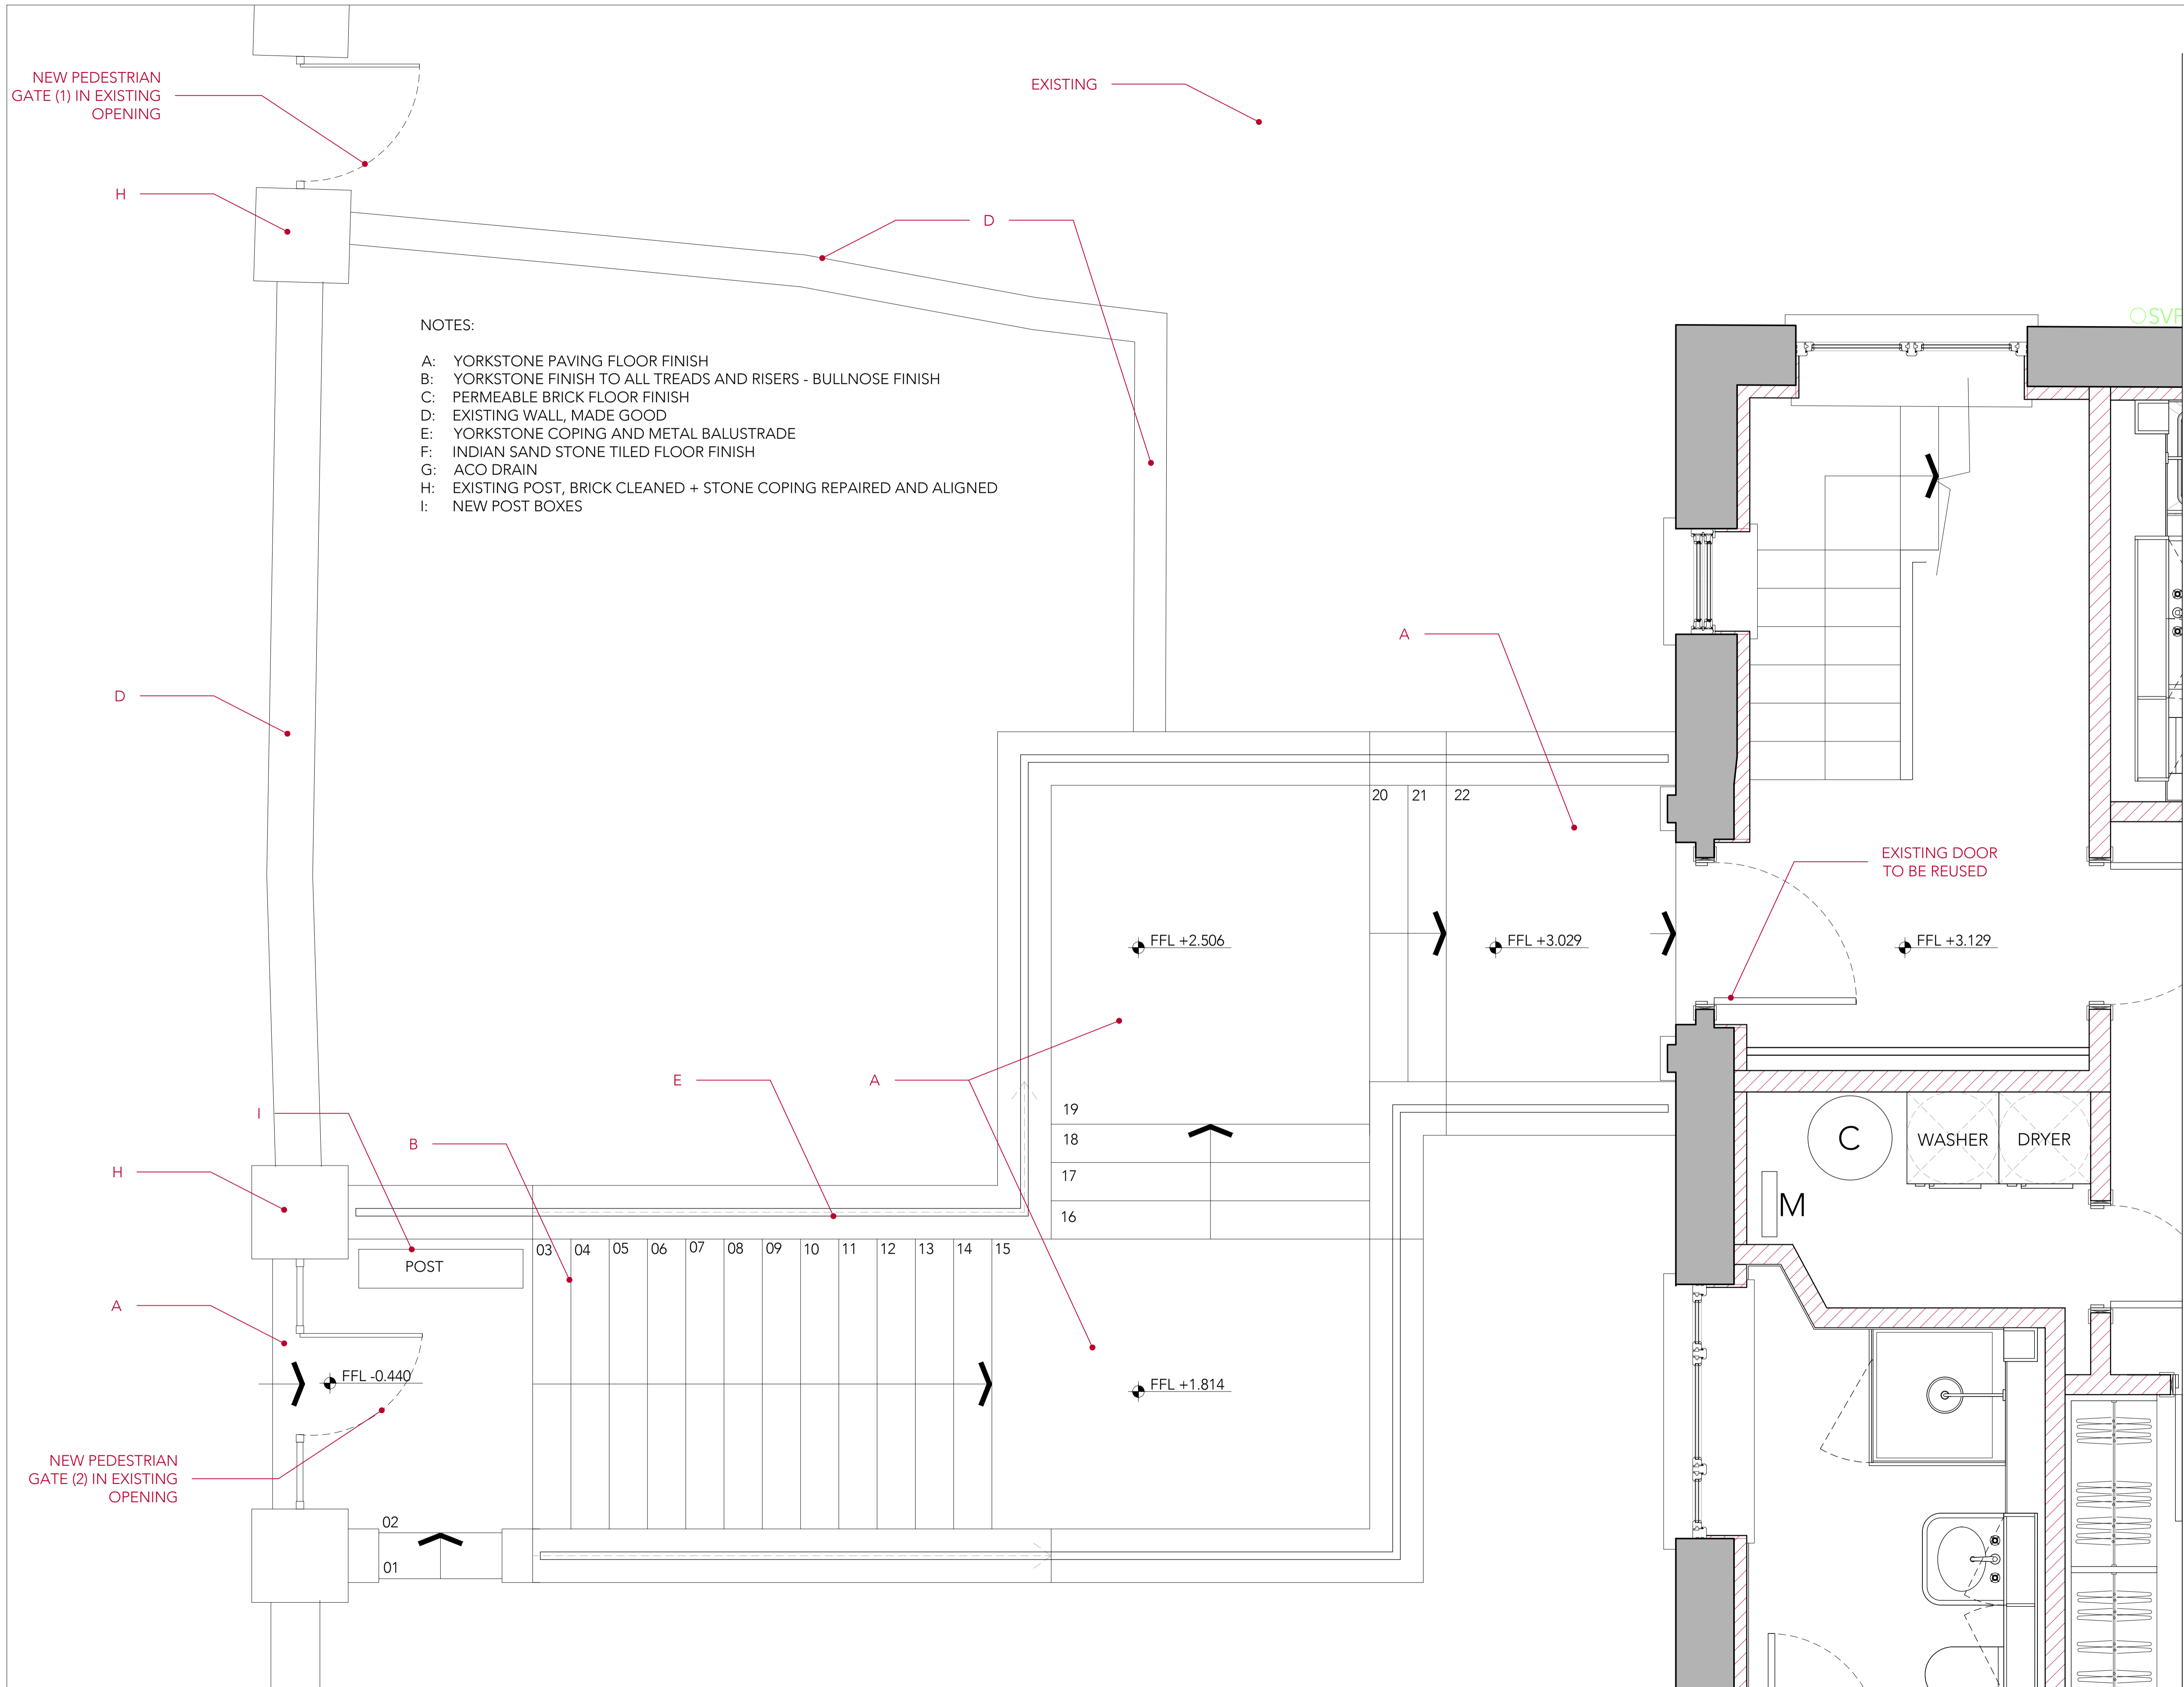

- NOTES:
- A: YORKSTONE PAVING FLOOR FINISH
 - B: YORKSTONE FINISH TO ALL TREADS AND RISERS - BULLNOSE FINISH
 - C: PERMEABLE BRICK FLOOR FINISH
 - D: EXISTING WALL, MADE GOOD
 - E: YORKSTONE COPING AND METAL BALUSTRADE
 - F: INDIAN SAND STONE TILED FLOOR FINISH
 - G: ACO DRAIN
 - H: EXISTING POST, BRICK CLEANED + STONE COPING REPAIRED AND ALIGNED
 - I: NEW POST BOXES

This drawing is protected under Copyright and at no time should any portion of this drawing be reproduced or copied without the permission of the Architect. (Design Copyright Act 1968)

This drawing must not be used for purposes other than that for which it is provided. It is supplied without liability for any errors or omissions.

Drawings only to be scaled for planning application purposes, all dimensions to be checked on site. All drawings subject to Statutory Authority Approval.

No	Rev	Date
2	REVISION	23.11.23
1	PLANNING	12.09.23

Status: **PLANNING**



ARCHITECTS + INTERIOR DESIGNERS

91A - 91B HEATH STREET
LONDON NW3 6SS
Tel 020 7636 3838
INFO WWW.TG-STUDIO.CO.UK

Project: 26 NETHERHALL GARDENS
NW3 5TL

Date	Scale	Sheet
12.09.23	1:20	ⓐ1
	1:40	ⓐ3

Drawing: GROUND FLOOR PLAN
ENTRANCE STAIRS


Drawn by	Checked by
IV	TG

Job No.	Dwg No.	Rev
261	P-521	2

This drawing is protected under Copyright and at no time should any portion of this drawing be reproduced or copied without the permission of the Architect. (Design Copyright Act 1968)

This drawing must not be used for purposes other than that for which it is provided. It is supplied without liability for any errors or omissions.

Drawings only to be scaled for planning application purposes, all dimensions to be checked on site. All drawings subject to Statutory Authority Approval.

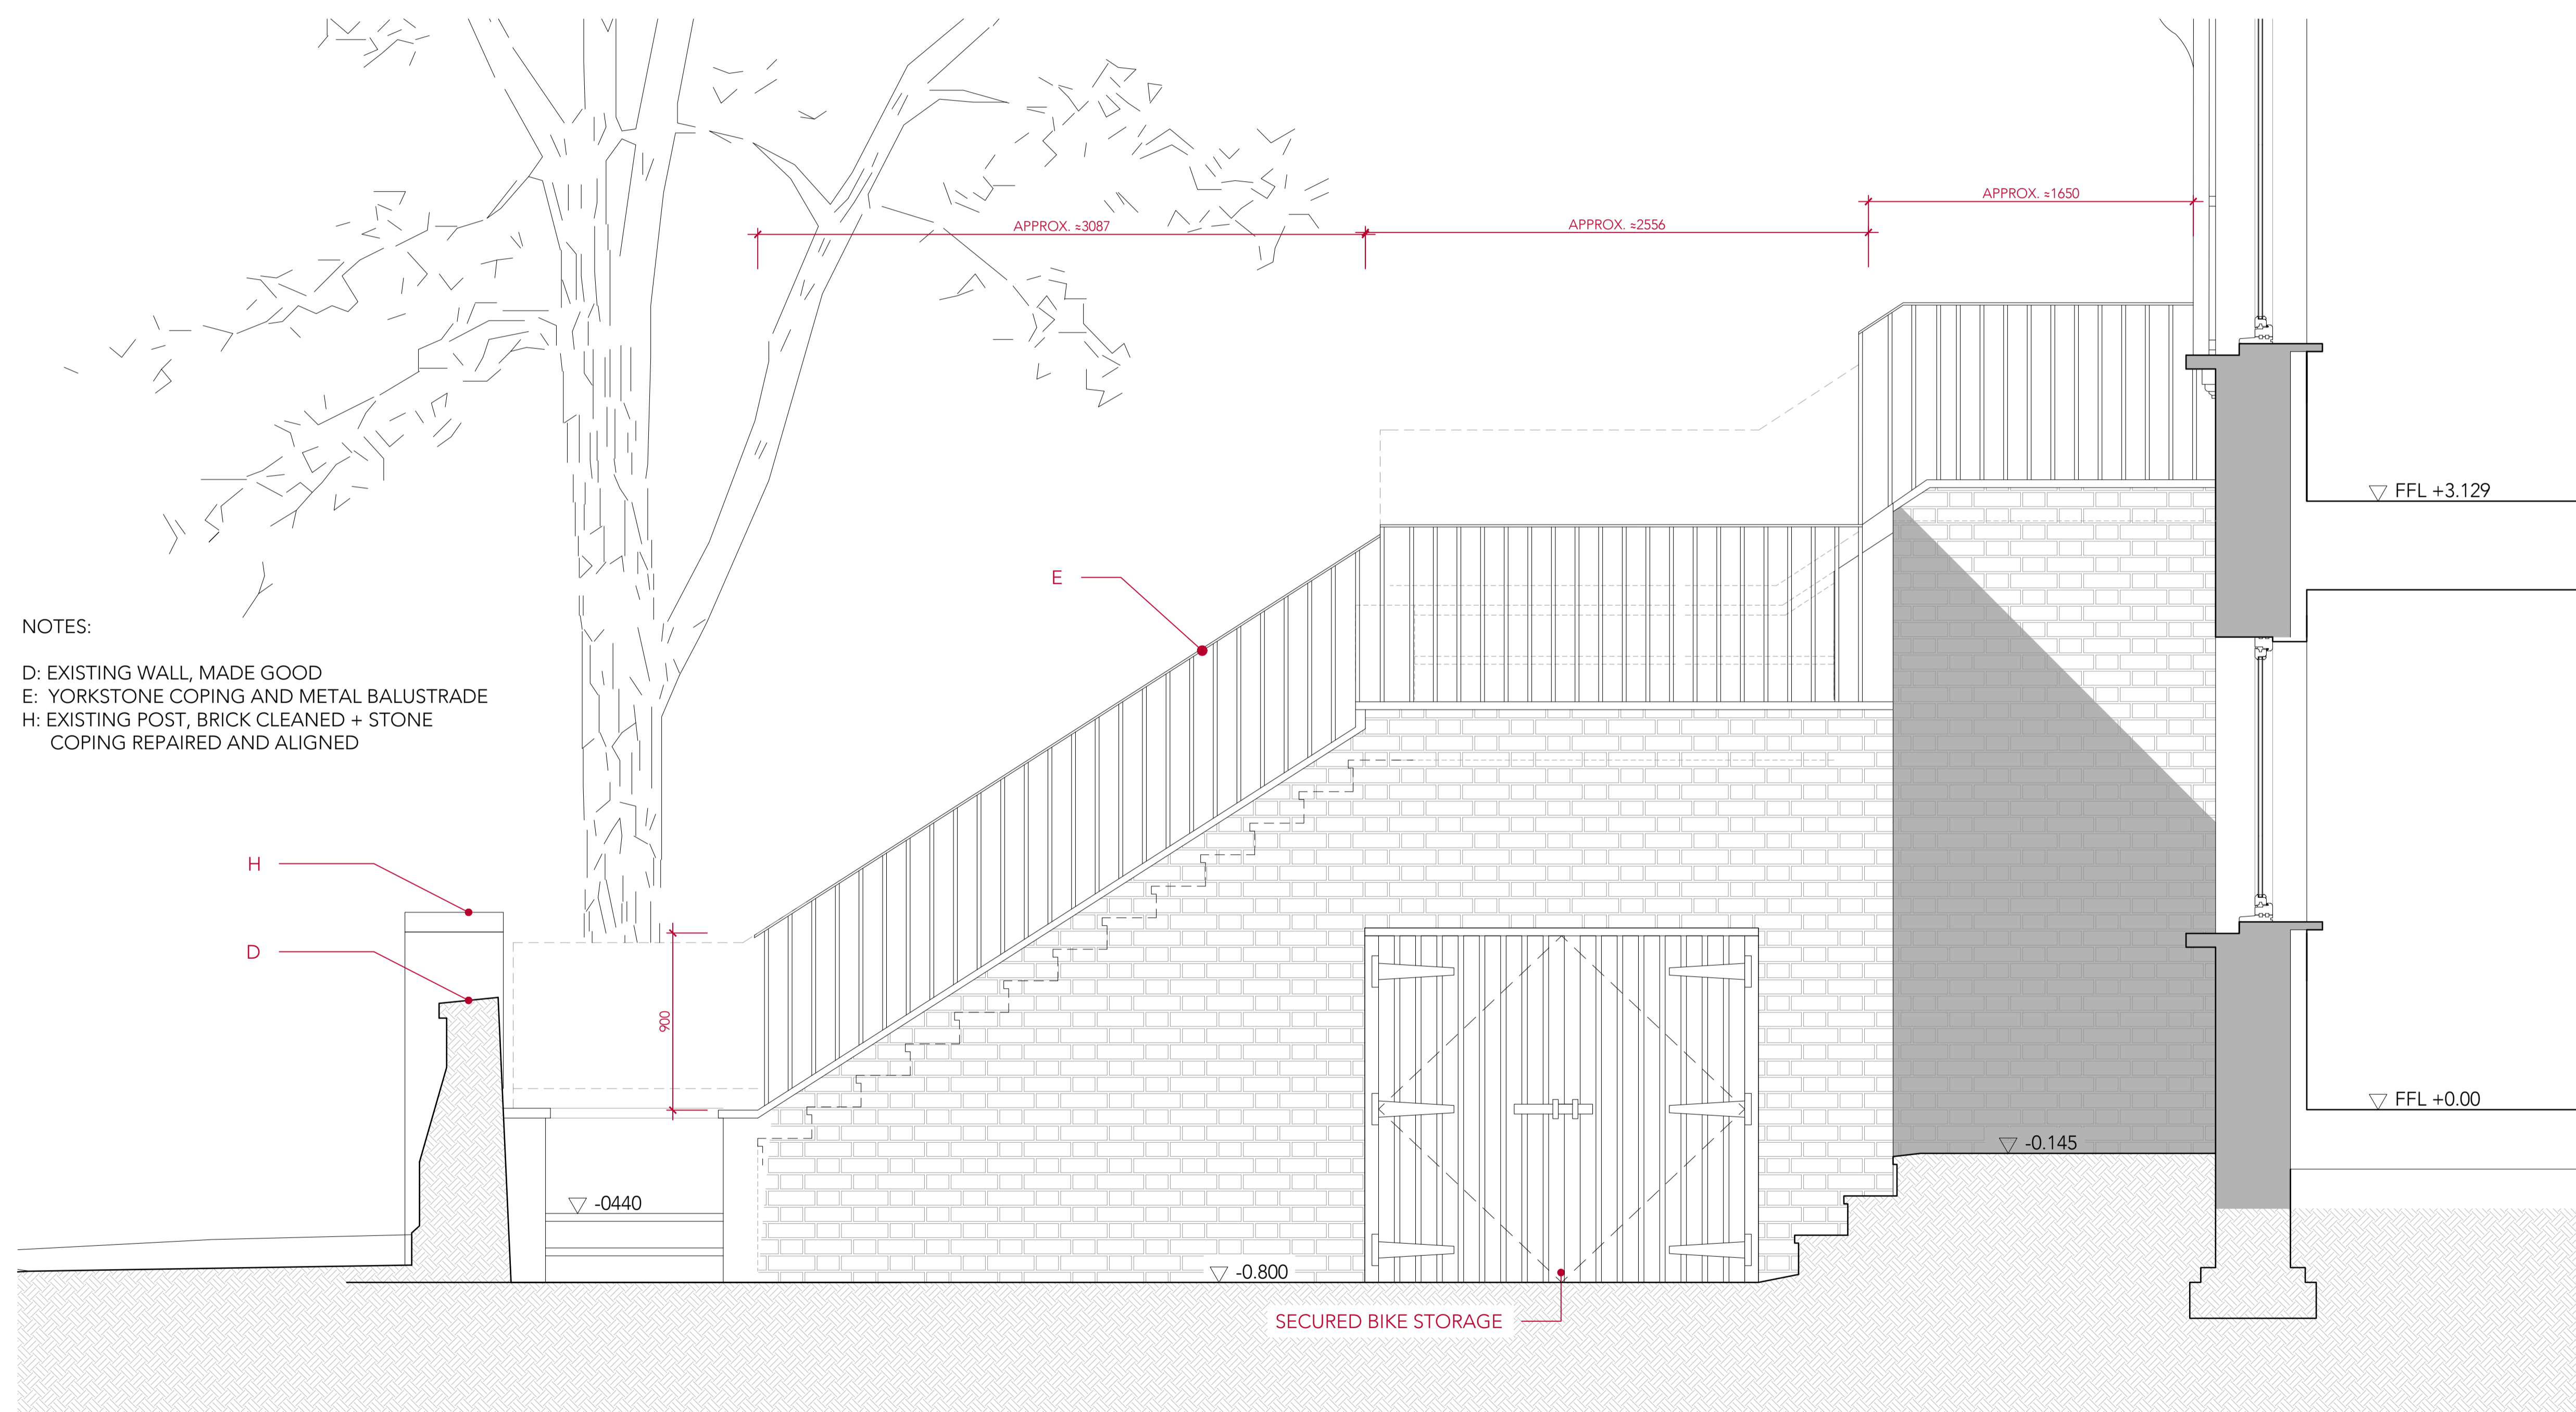

NOTES:

- D: EXISTING WALL, MADE GOOD
- E: YORKSTONE COPING AND METAL BALUSTRADE
- H: EXISTING POST, BRICK CLEANED + STONE COPING REPAIRED AND ALIGNED

Notes

No	Rev	Date
2	REVISION	23.11.23
1	PLANNING	12.09.23

Status PLANNING



ARCHITECTS + INTERIOR DESIGNERS

91A - 91B HEATH STREET
LONDON NW3 6SS

Tel 020 7636 3838

INFO WWW.TG-STUDIO.CO.UK

Project: 26 NETHERHALL GARDENS
NW3 5TL




Date	Scale	Sheet
12.09.23	1:20	@ A1
	1:40	@ A3

Drawing: ELEVATION 1
ENTRANCE STAIRS

Drawn by	Checked by
IV	TG



Job No.	Dwg No.	Rev
261	P-522	2



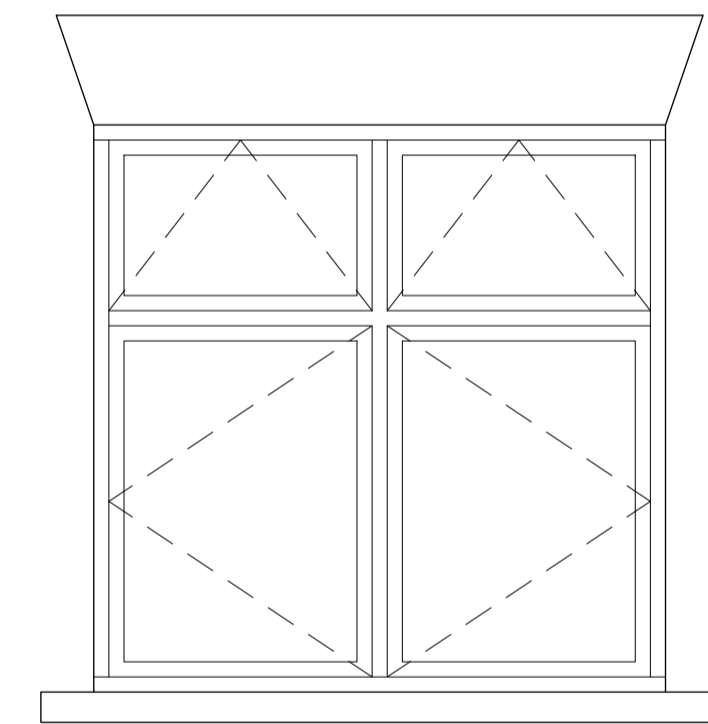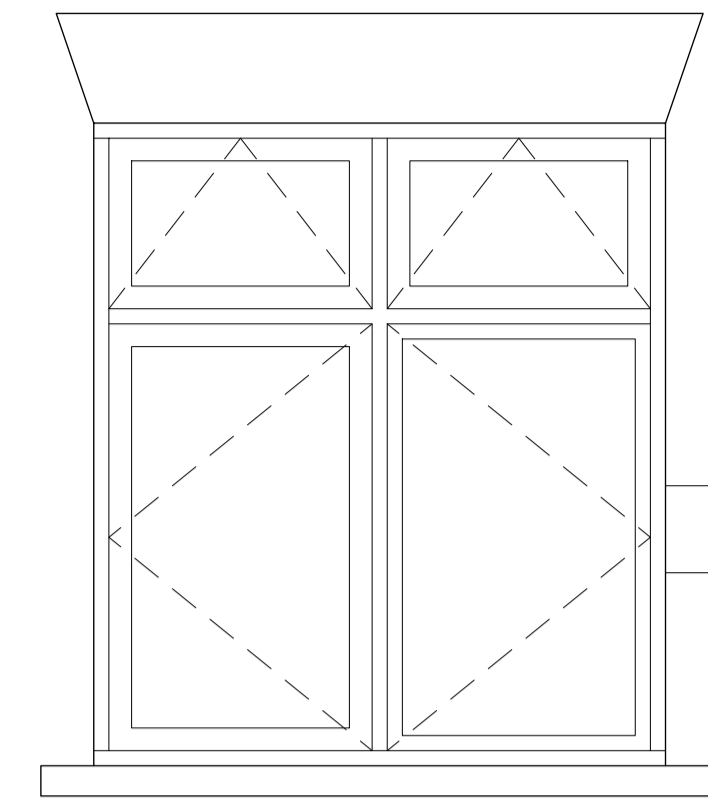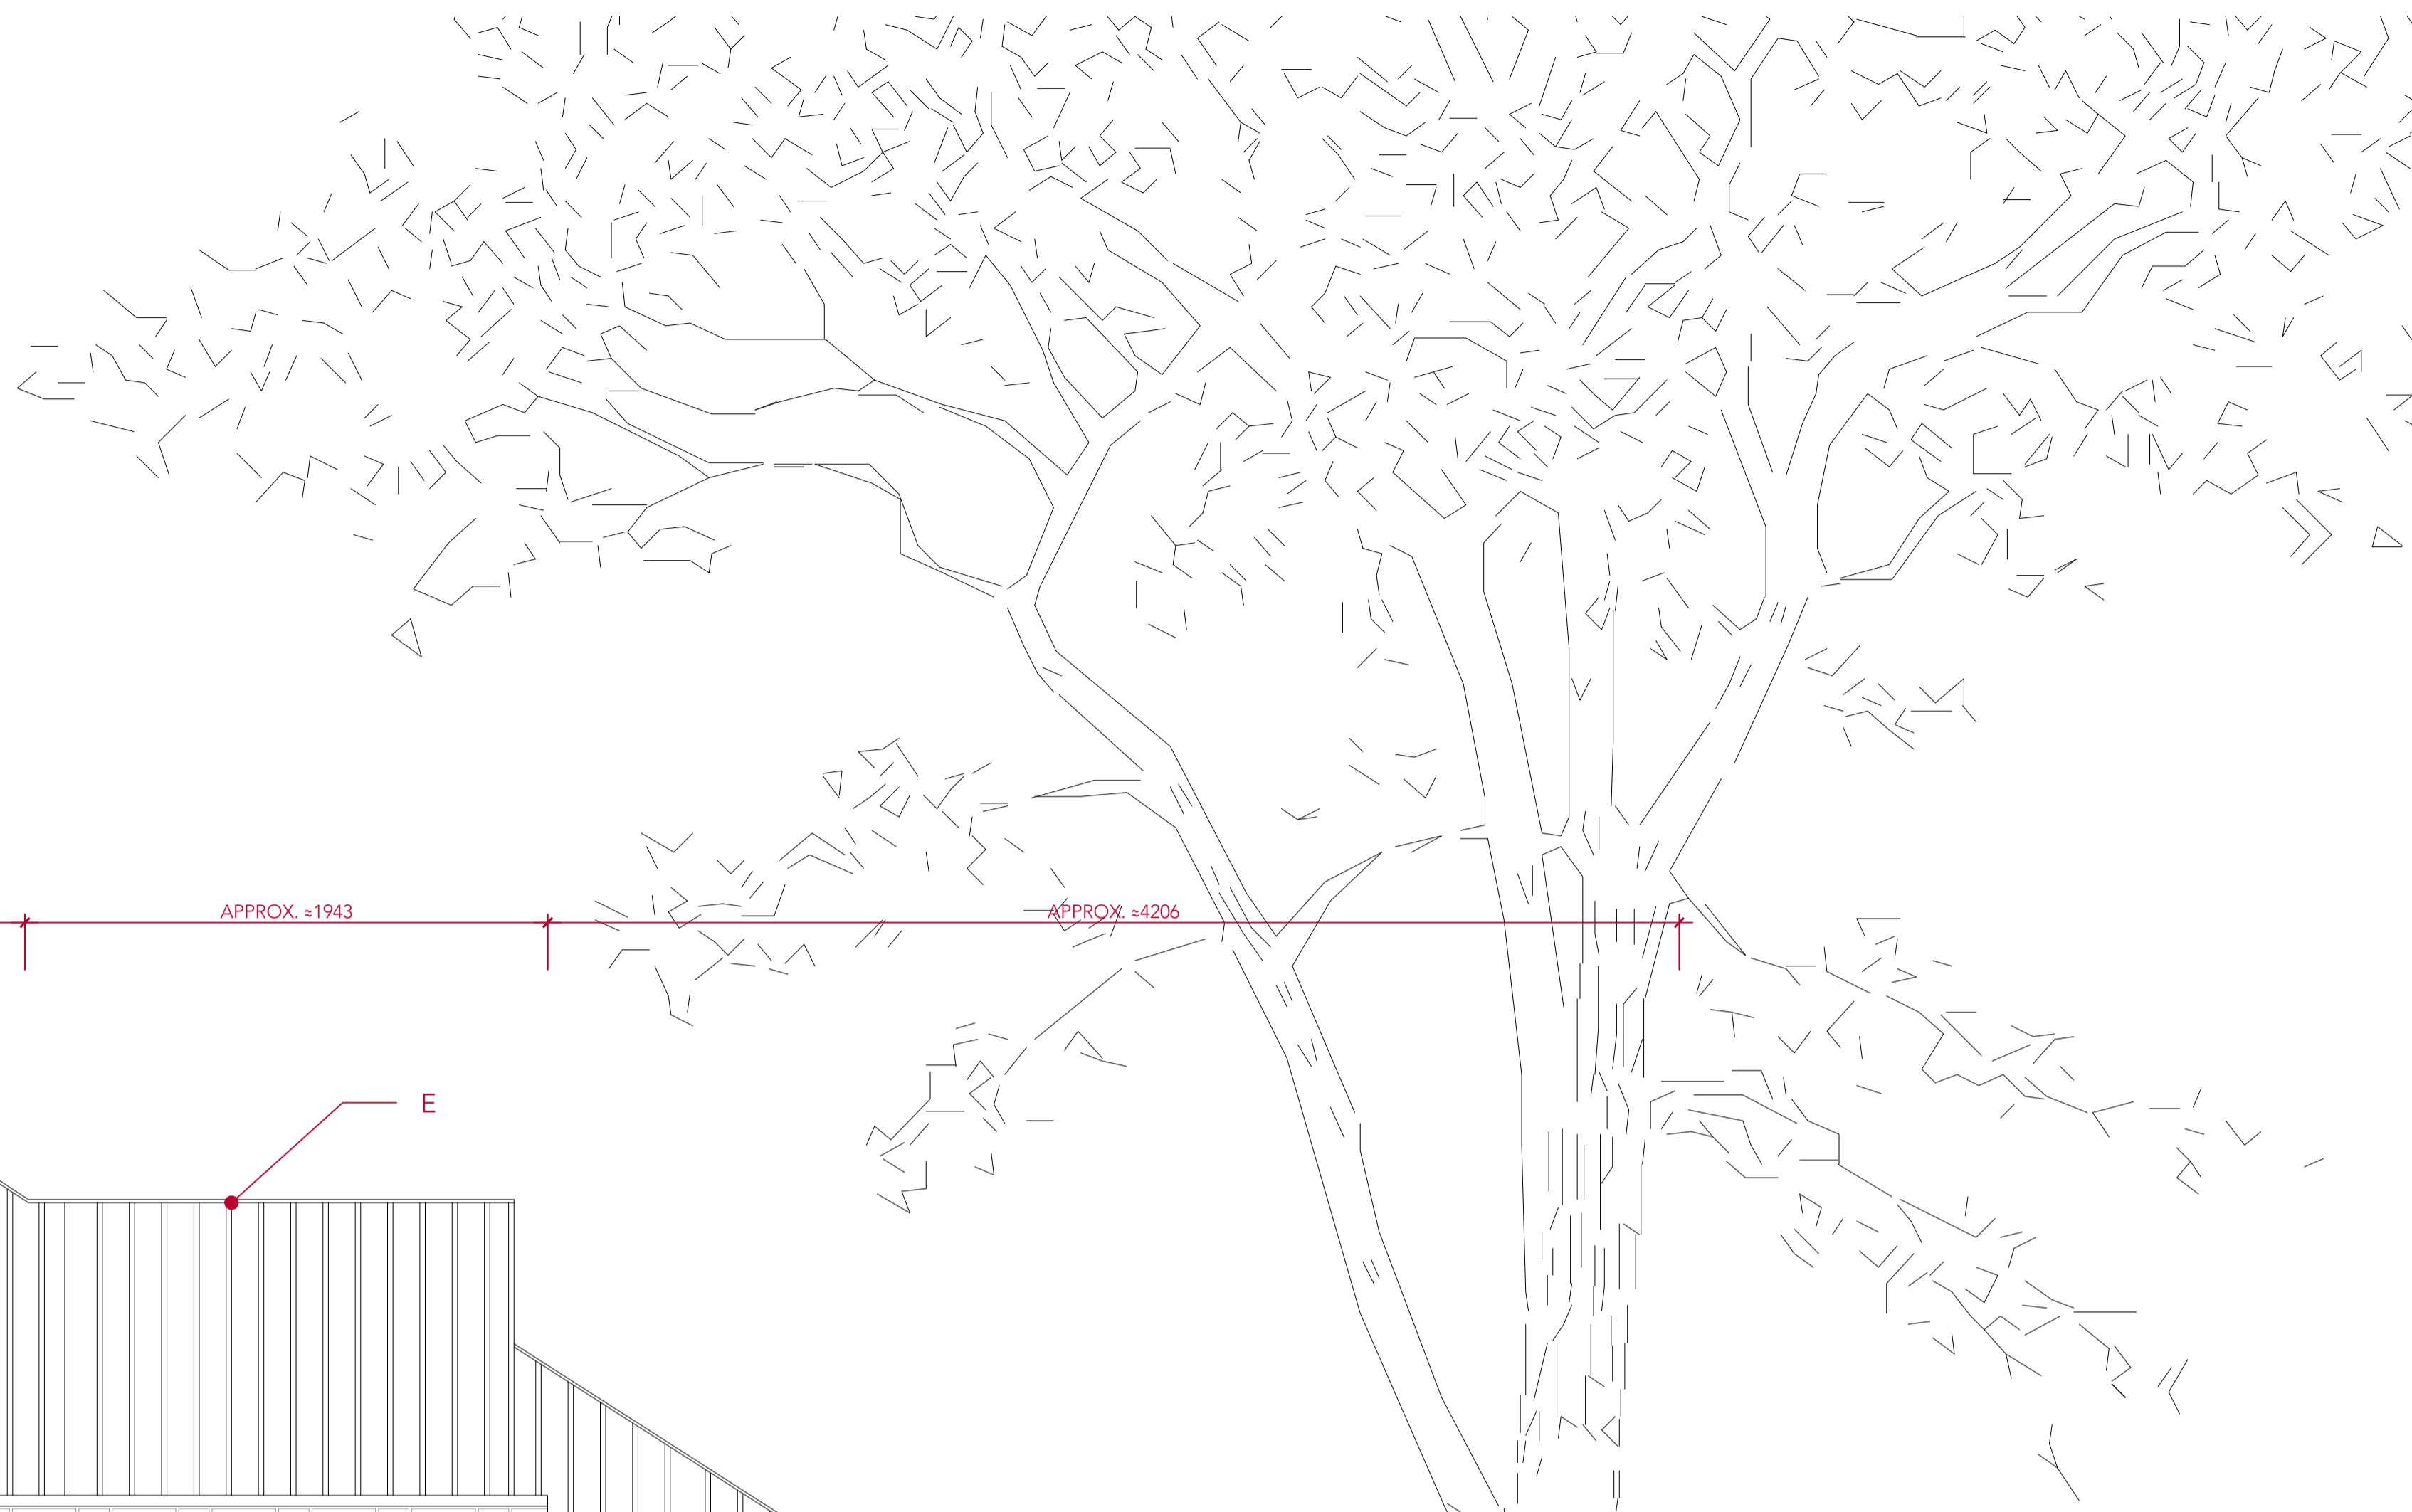

NOTES:

- D: EXISTING WALL, MADE GOOD
- E: YORKSTONE COPING AND METAL BALUSTRADE
- H: EXISTING POST, BRICK CLEANED + STONE COPING REPAIRED AND ALIGNED

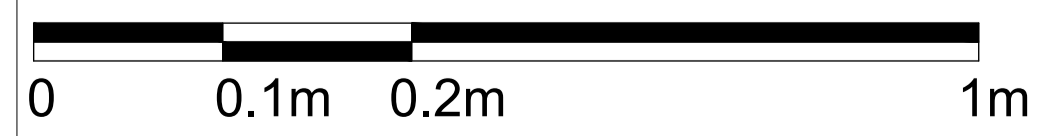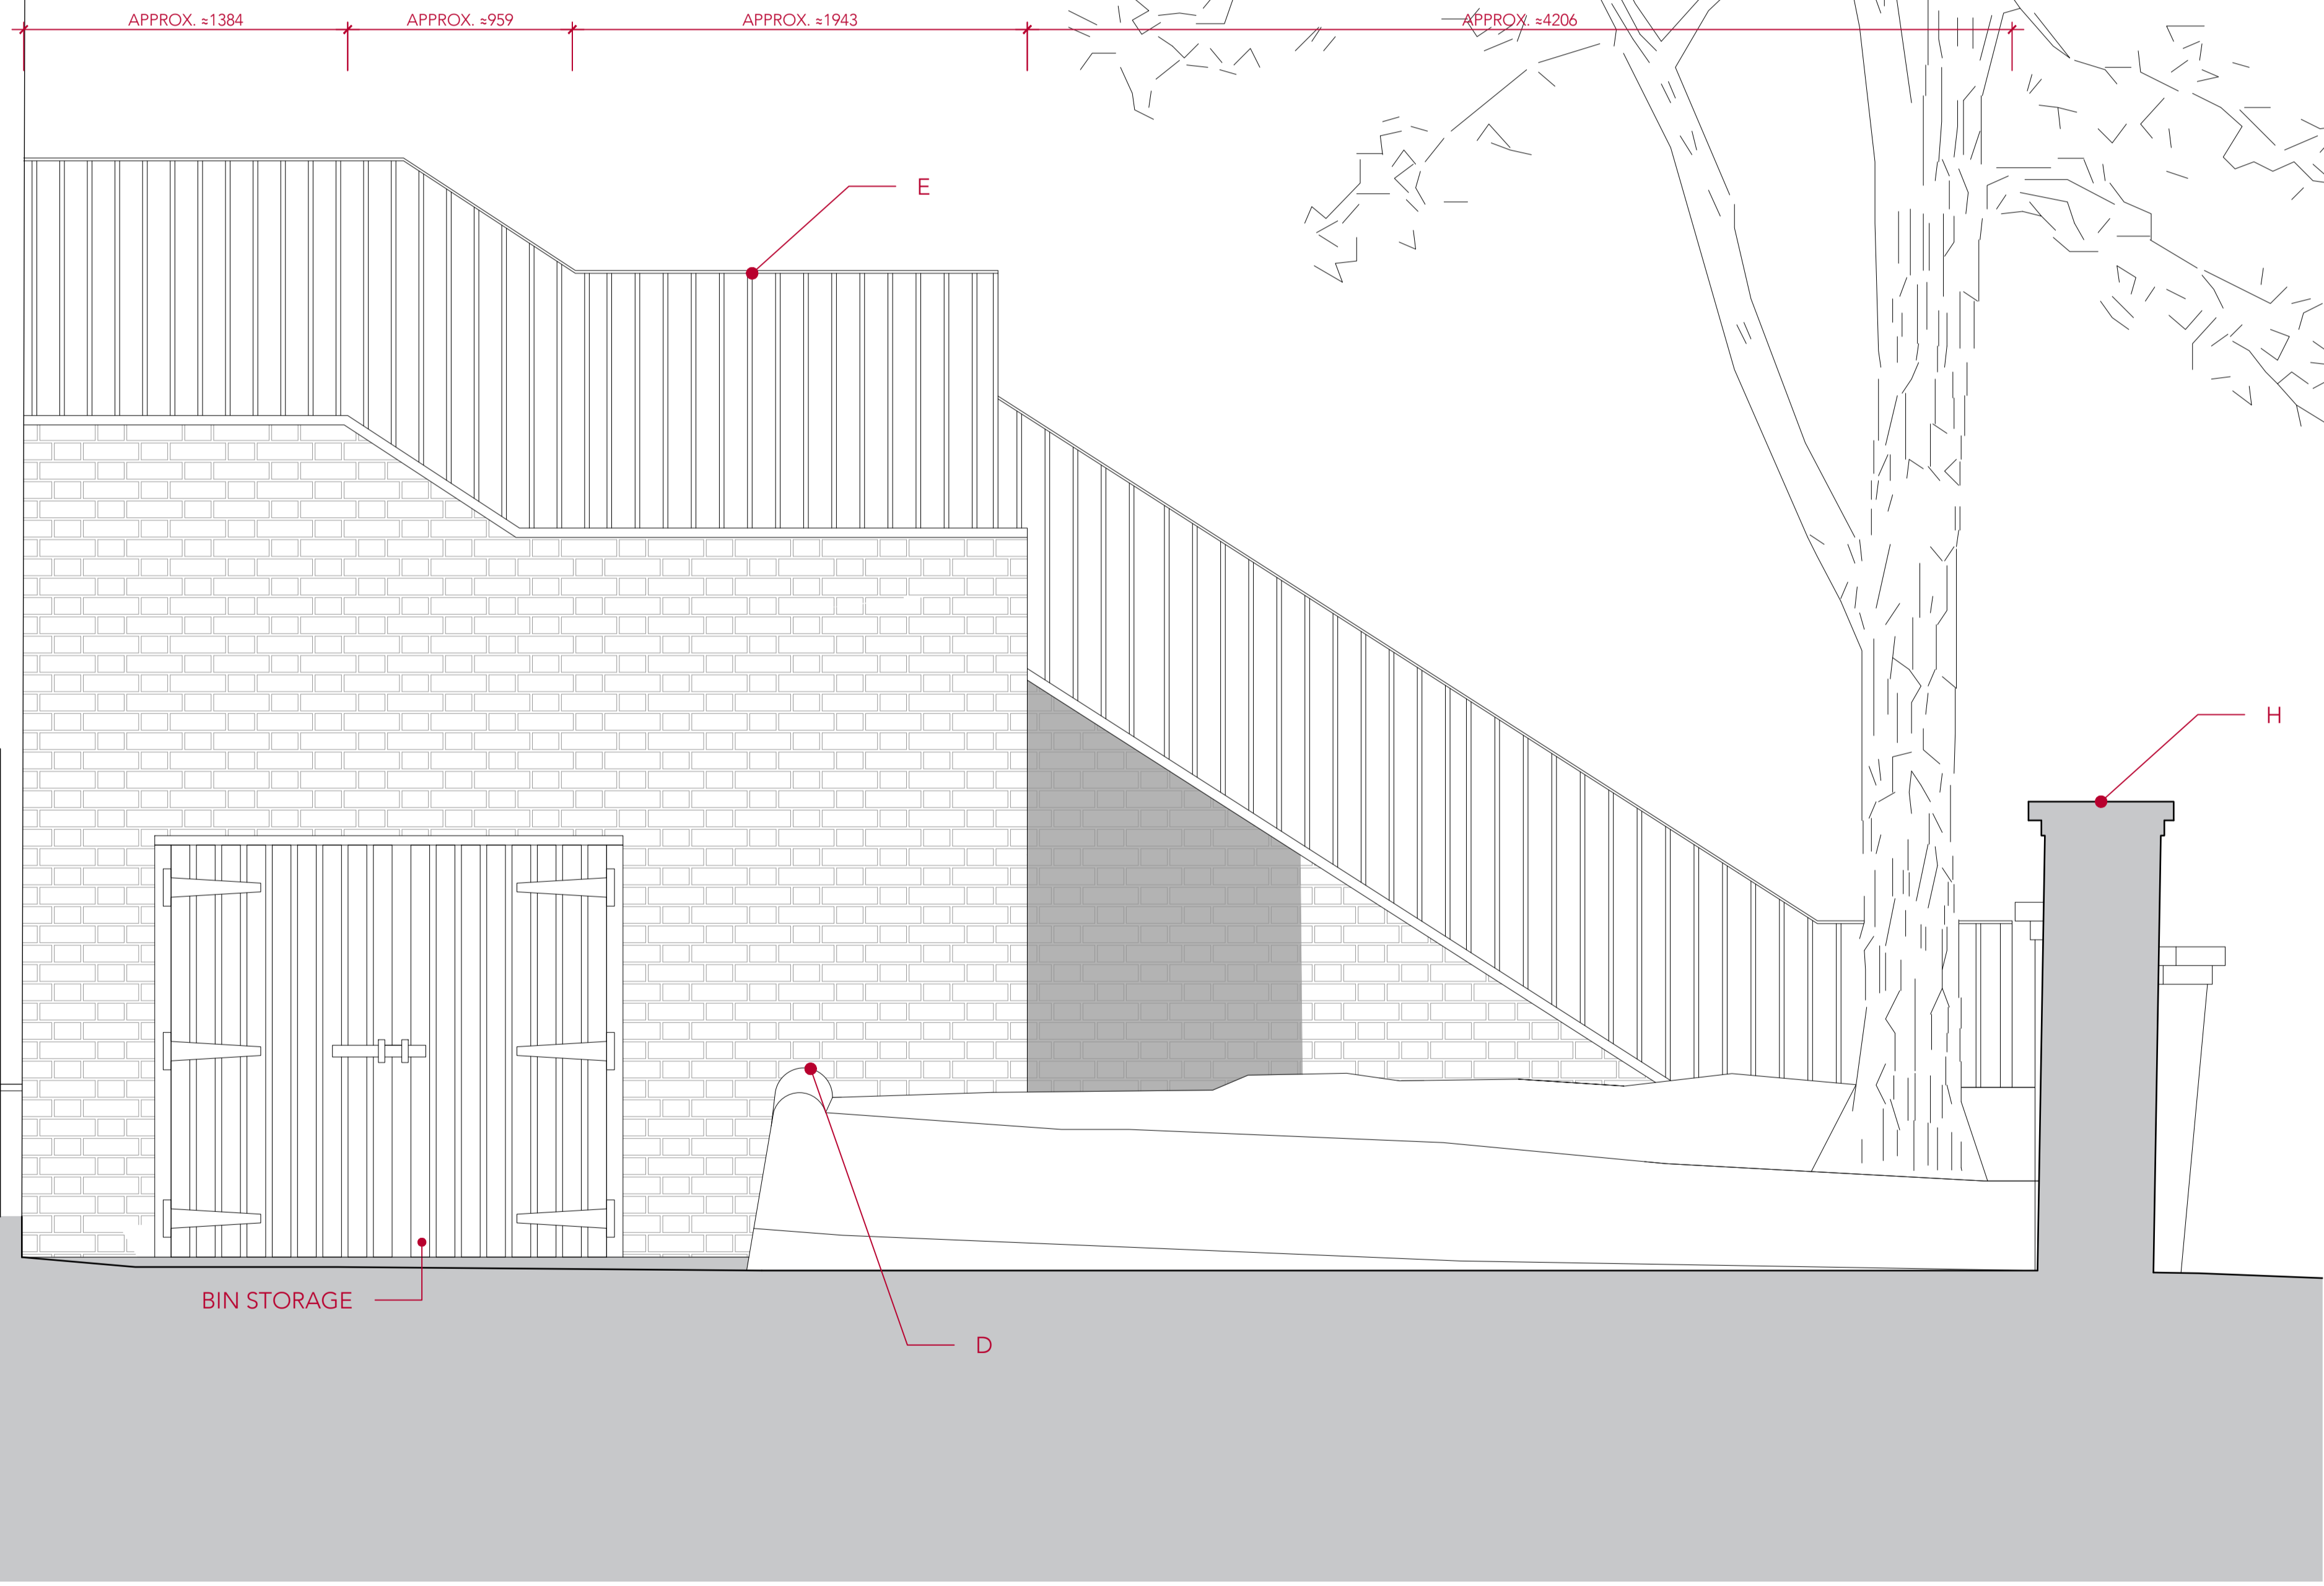

This drawing is protected under Copyright and at no time should any portion of this drawing be reproduced or copied without the permission of the Architect. (Design Copyright Act 1968)

This drawing must not be used for purposes other than that for which it is provided. It is supplied without liability for any errors or omissions.

Drawings only to be scaled for planning application purposes, all dimensions to be checked on site. All drawings subject to Statutory Authority Approval.

Notes

No	Rev	Date
2	REVISION	23.11.23
1	PLANNING	12.09.23

Status **PLANNING**



ARCHITECTS + INTERIOR DESIGNERS

91A - 91B HEATH STREET
LONDON NW3 6SS
Tel 020 7636 3838

INFO WWW.TG-STUDIO.CO.UK

Project: 26 NETHERHALL GARDENS
NW3 5TL

Date	Scale	Sheet
12.09.23	1:20	⊙ A1
	1:40	⊙ A3

Drawing: ELEVATION 2
ENTRANCE STAIRS

Drawn by	Checked by
IV	TG

Job No.	Dwg No.	Rev
261	P-523	2

NOTES:

- D: EXISTING WALL, MADE GOOD
- E: YORKSTONE COPING AND METAL BALUSTRADE
- H: EXISTING POST, BRICK CLEANED + STONE COPING REPAIRED AND ALIGNED



This drawing is protected under Copyright and at no time should any portion of this drawing be reproduced or copied without the permission of the Architect. (Design Copyright Act 1968)

This drawing must not be used for purposes other than that for which it is provided. It is supplied without liability for any errors or omissions.

Drawings only to be scaled for planning application purposes, all dimensions to be checked on site. All drawings subject to Statutory Authority Approval.

No	Rev	Date
2	REVISION	23.11.23
1	PLANNING	12.09.23

PLANNING



ARCHITECTS + INTERIOR DESIGNERS

91A - 91B HEATH STREET
LONDON NW3 6SS

TEL 020 7636 3838
INFO WWW.TG-STUDIO.CO.UK

Project: 26 NETHERHALL GARDENS
NW3 5TL


Date	Scale	Sheet
12.09.23	1:20	@ A1
	1:40	@ A3

Drawing: ELEVATION 3
ENTRANCE STAIRS


Drawn by	Checked by
IV	TG

Job No.	Dwg No.	Rev
261	P-524	2




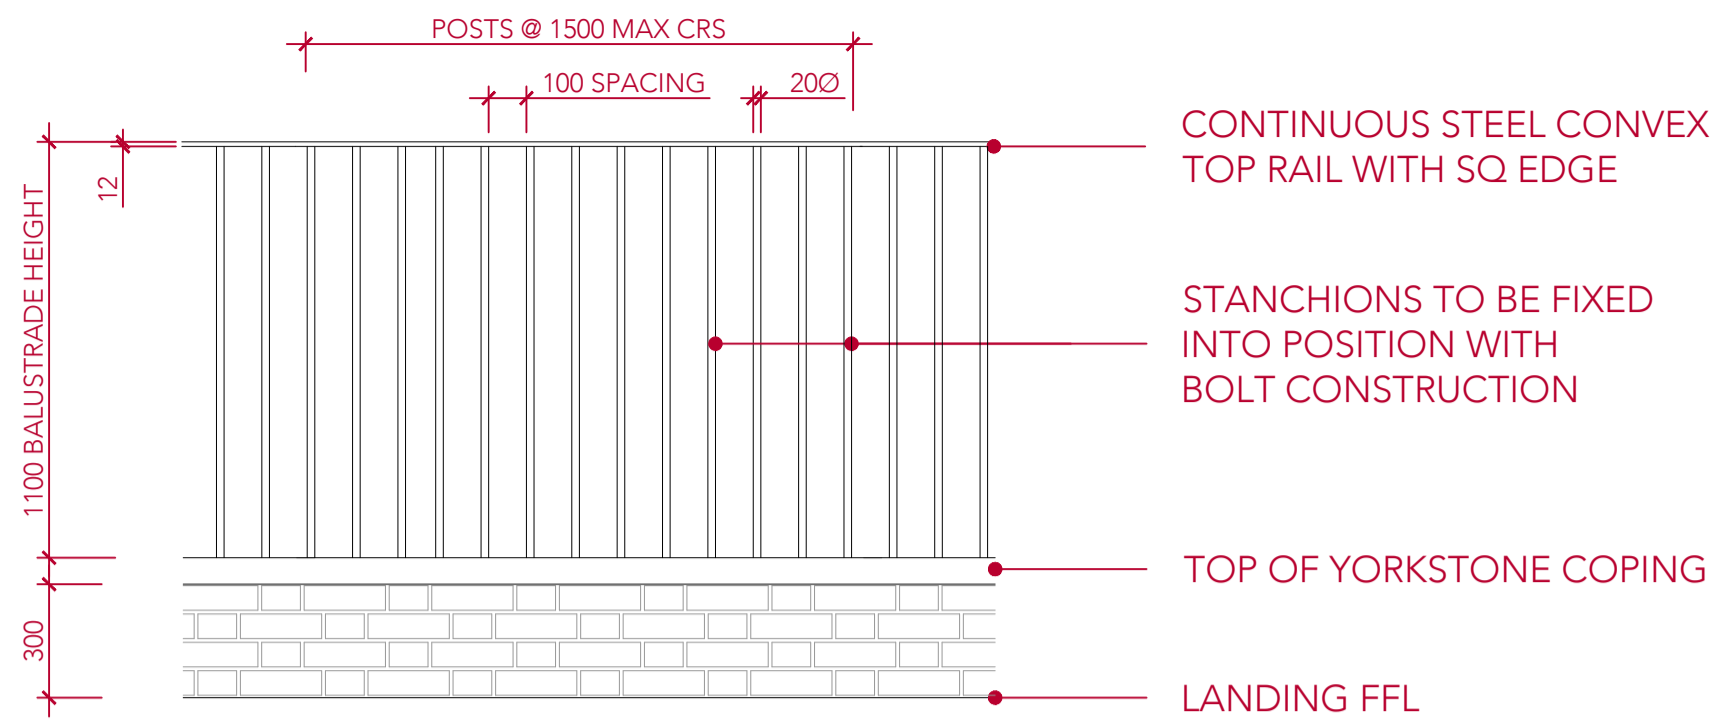


1 ENTRANCE STAIR BALUSTRADE ELEVATION scale 1:20

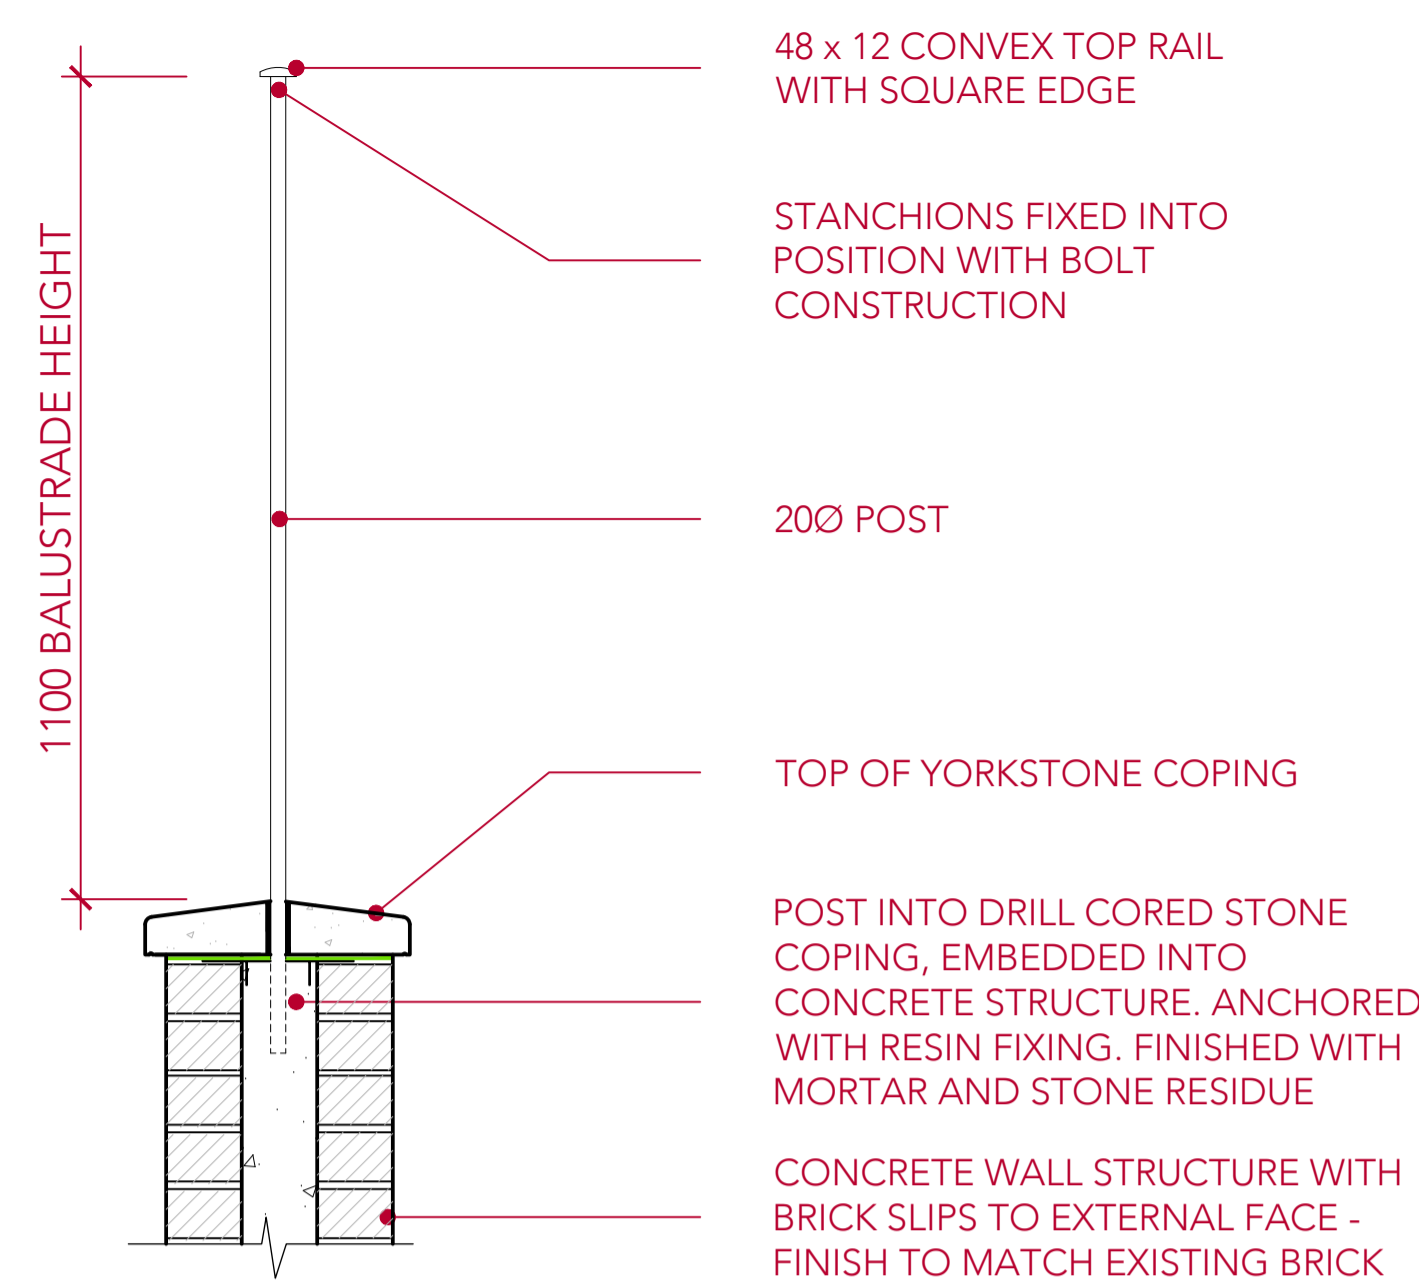


3 BALUSTRADE SECTION scale 1:10

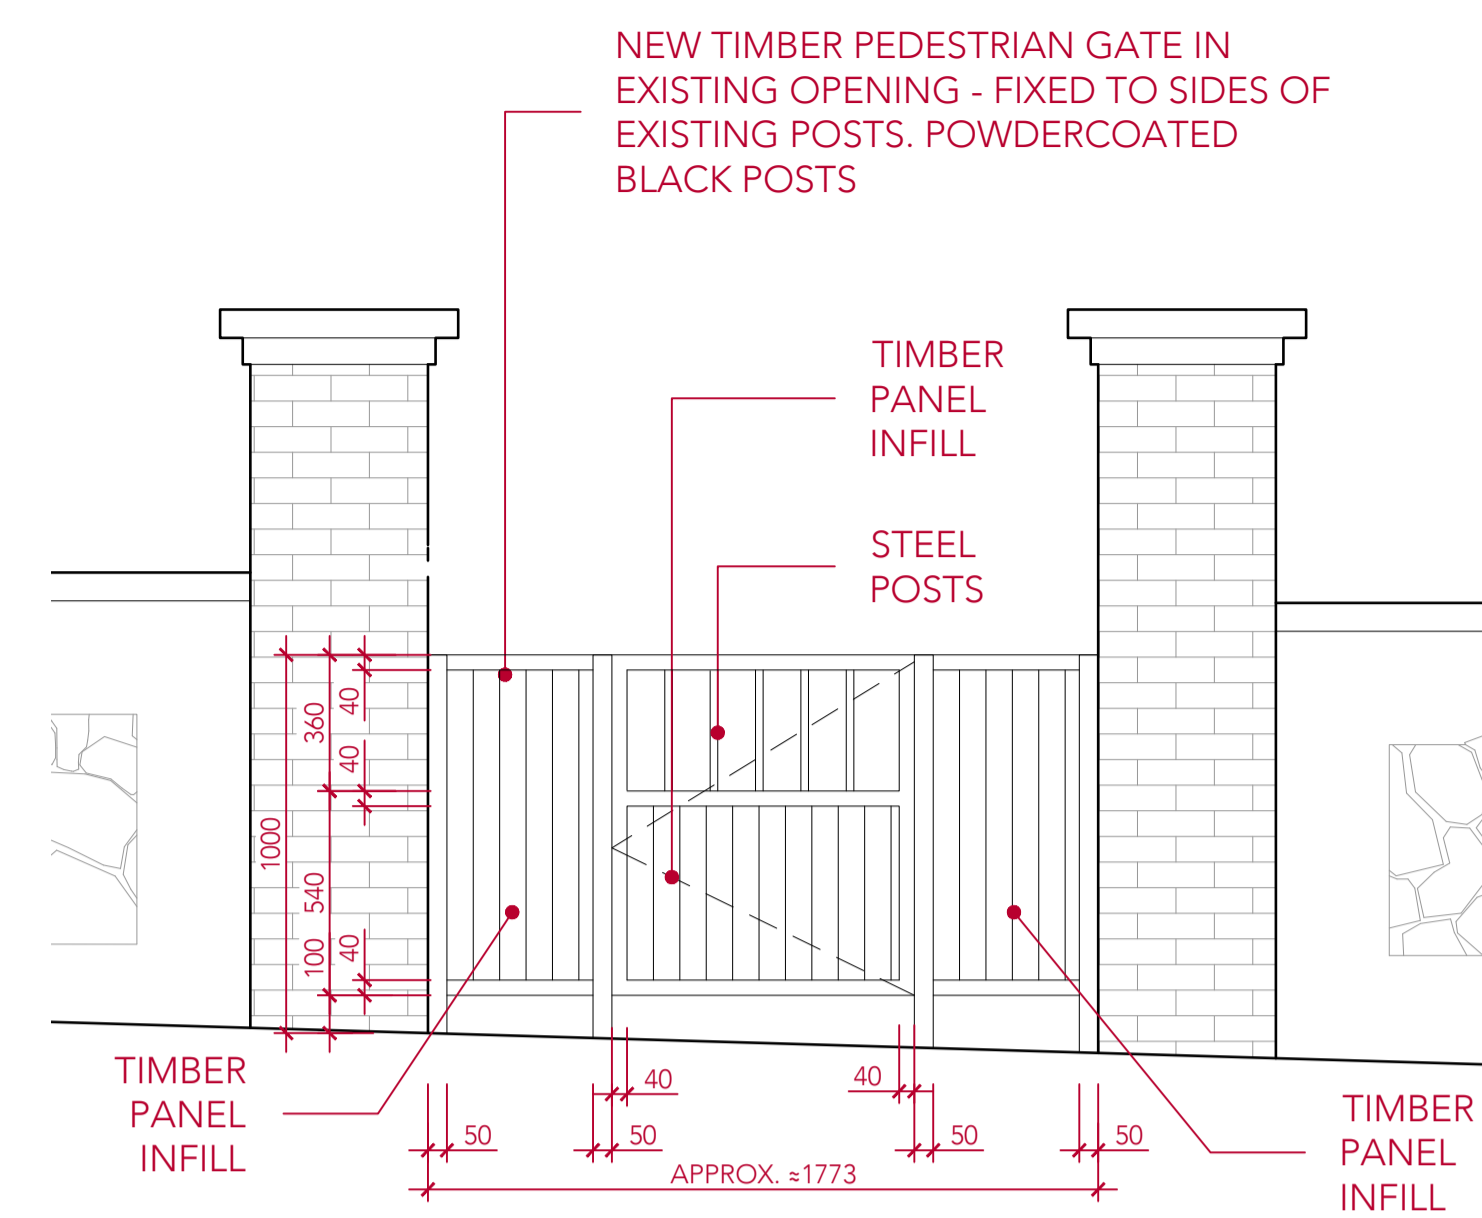


5 PEDESTRIAN GATE 2 ELEVATION scale 1:20

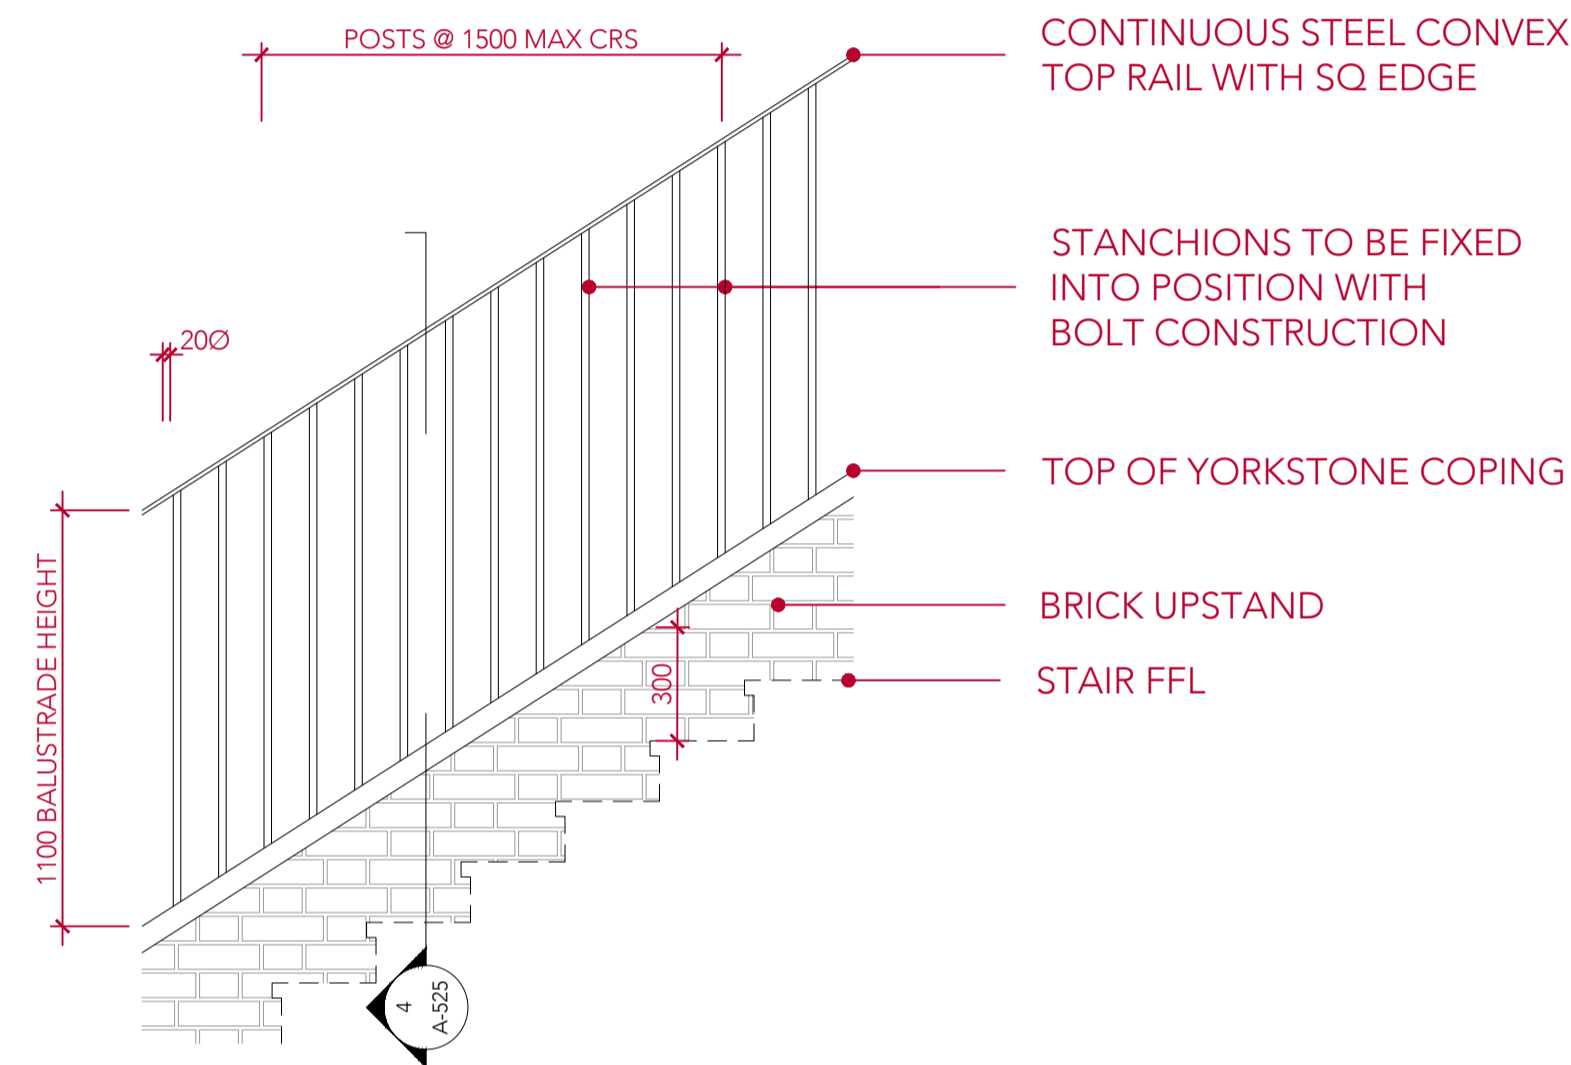

2 ENTRANCE STAIR RAKING BALUSTRADE ELEVATION scale 1:20

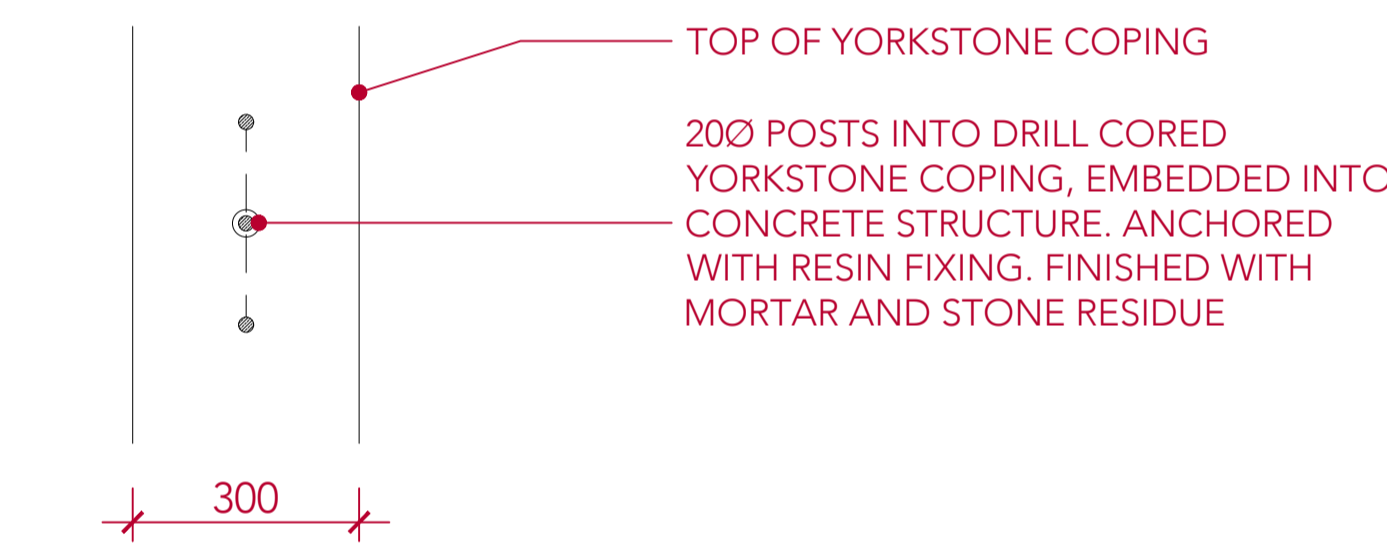


4 BALUSTRADE POST PLAN DETAIL scale 1:10

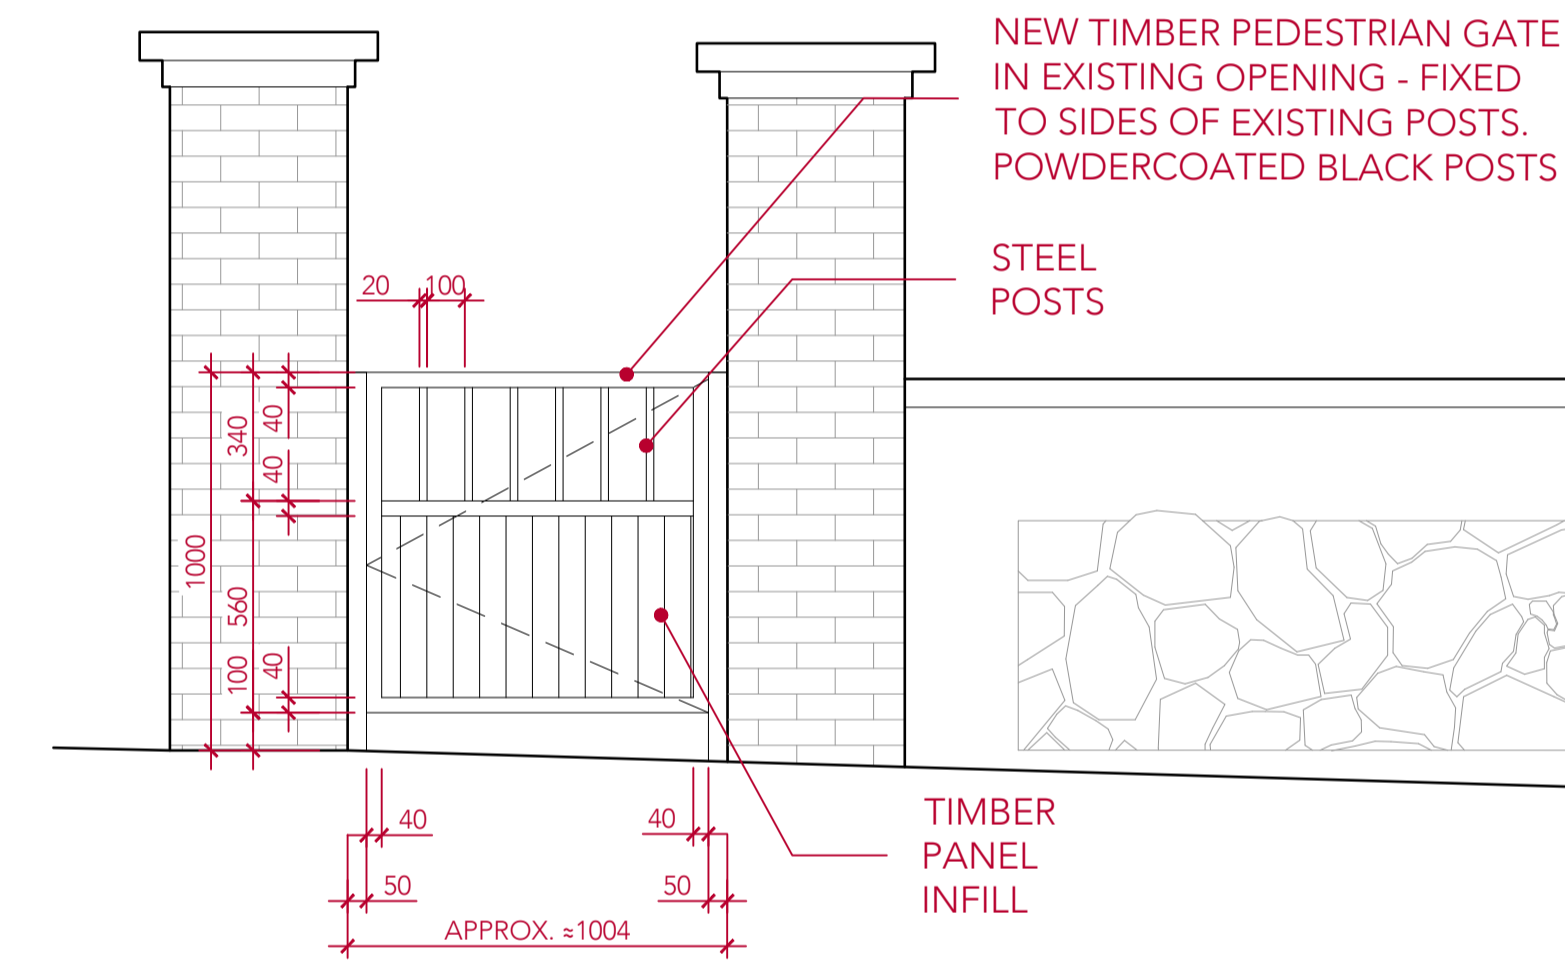


6 PEDESTRIAN GATE 1 ELEVATION scale 1:20


NOTE: BALUSTRADE TO BE FINISHED IN POWDERCOATED BLACK

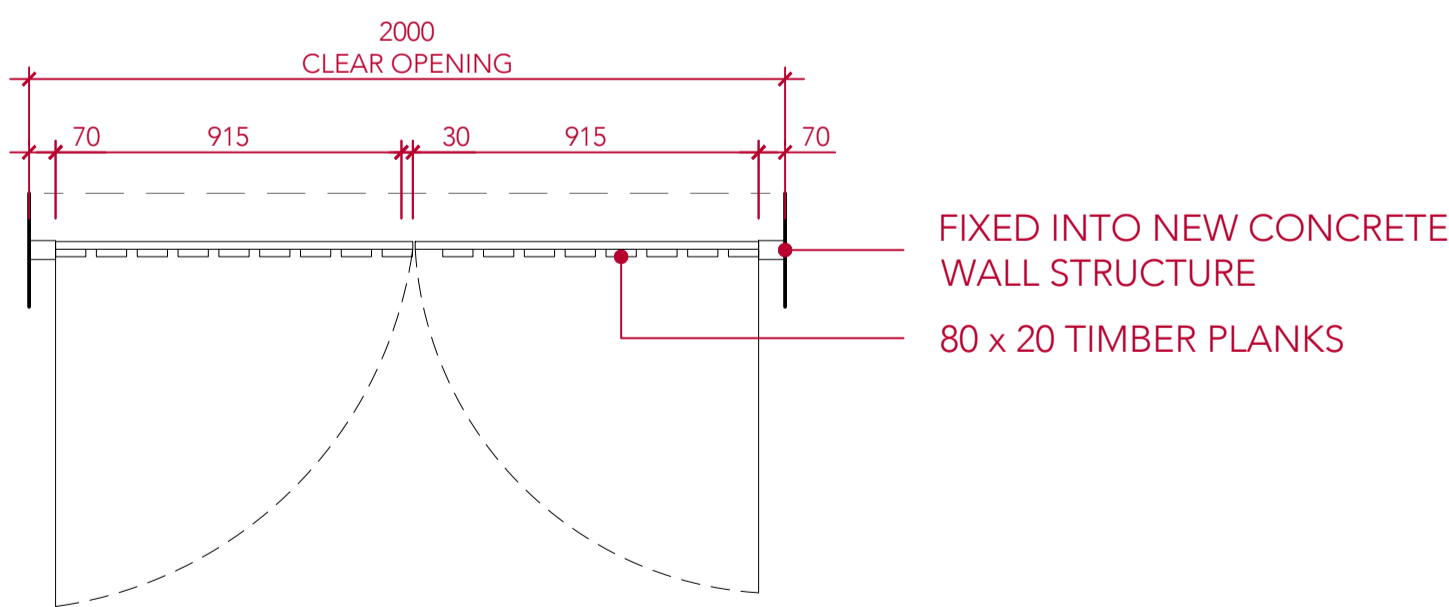

7 BIKE/BIN STORAGE GATE PLAN scale 1:20

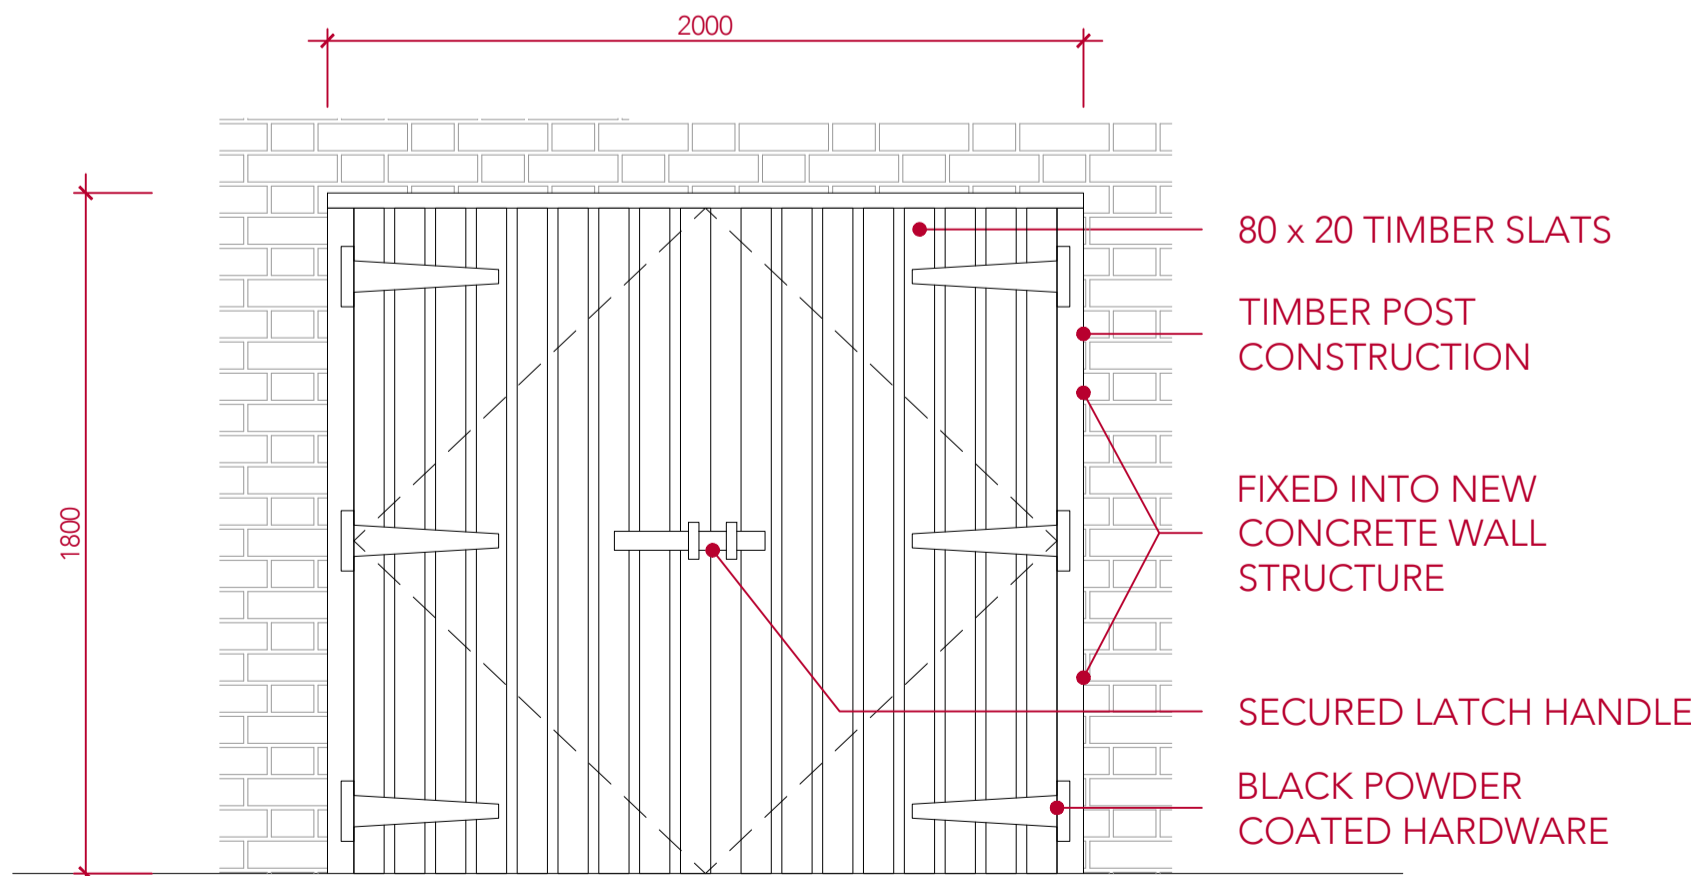

8 BIKE/BIN STORAGE GATE ELEVATION scale 1:20

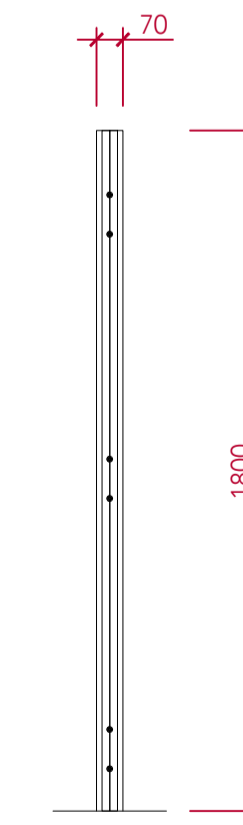

9 BIKE/BIN STORAGE GATE SECTION scale 1:20

This drawing is protected under Copyright and at no time should any portion of this drawing be reproduced or copied without the permission of the Architect. (Design Copyright Act 1968)

This drawing must not be used for purposes other than that for which it is provided. It is supplied without liability for any errors or omissions.

Drawings only to be scaled for planning application purposes, all dimensions to be checked on site. All drawings subject to Statutory Authority Approval.

No	Rev	Date
2	REVISION	23.11.23
1	PLANNING	12.09.23

Status PLANNING

TG STUDIO

ARCHITECTS + INTERIOR DESIGNERS

91A - 91B HEATH STREET
LONDON NW3 6SS
Tel 020 7636 3838

INFO WWW.TG-STUDIO.CO.UK

Project: 26 NETHERHALL GARDENS
NW3 5TL


Date: 12.09.23 Scale: 1:20 @ A1
1:40 @ A3

Drawing: GATE DETAILS AND
ENTRANCE STAIRS DETAILS


Drawn by: IV Checked by: TG

Job No.: 261 Dwg No.: P-525 Rev: 2




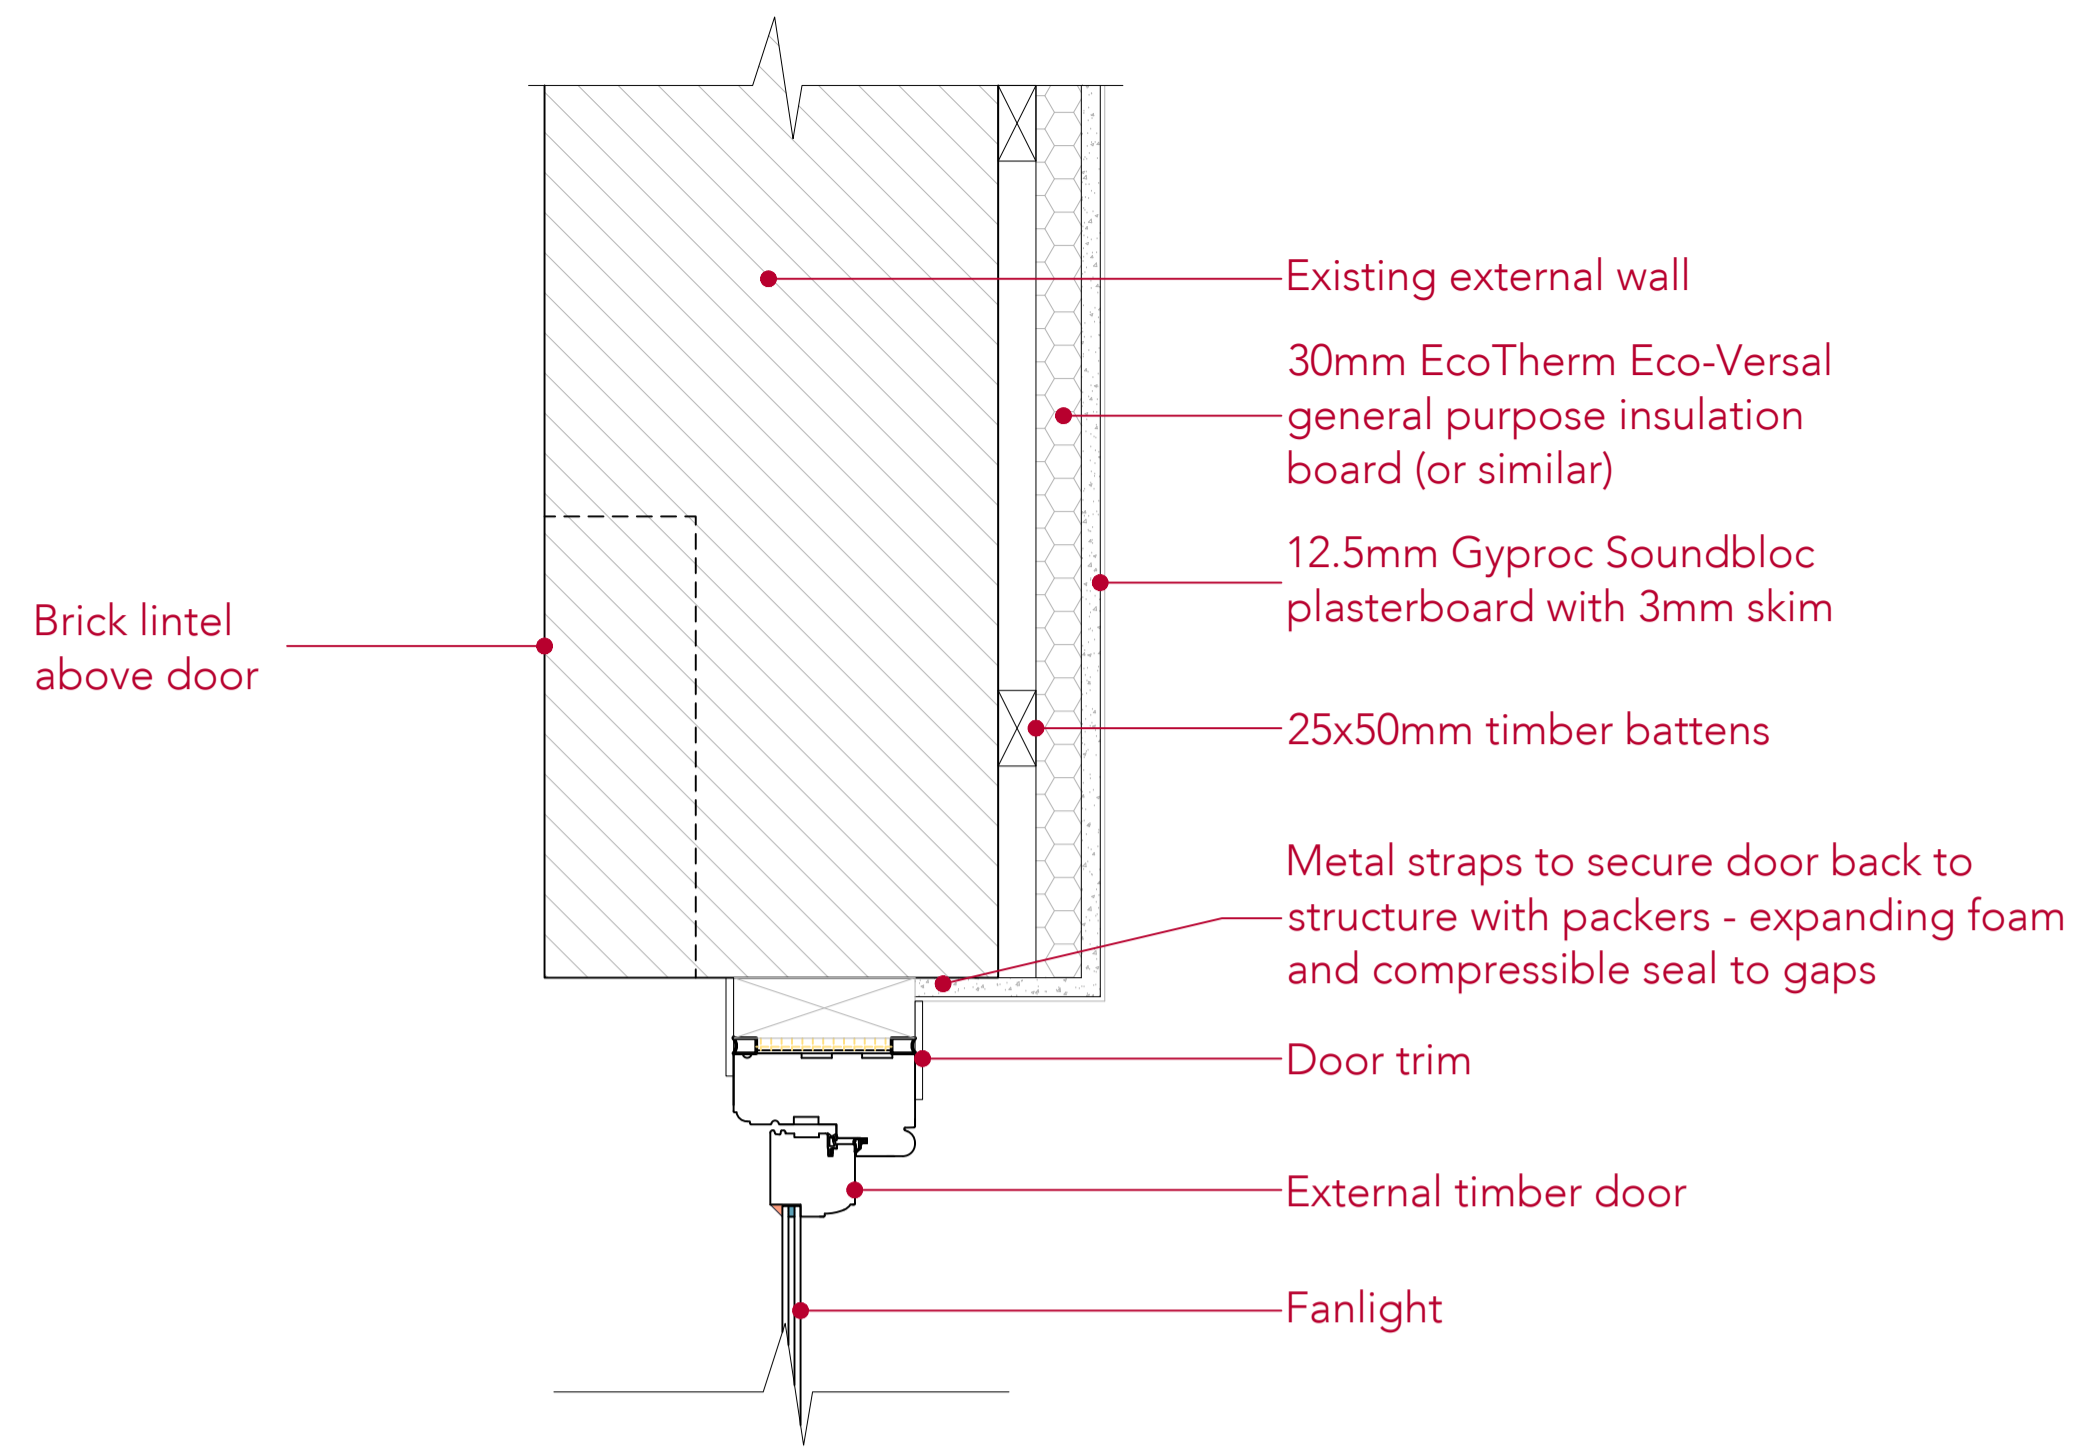


1 DOOR HEAD DETAIL
scale 1:5

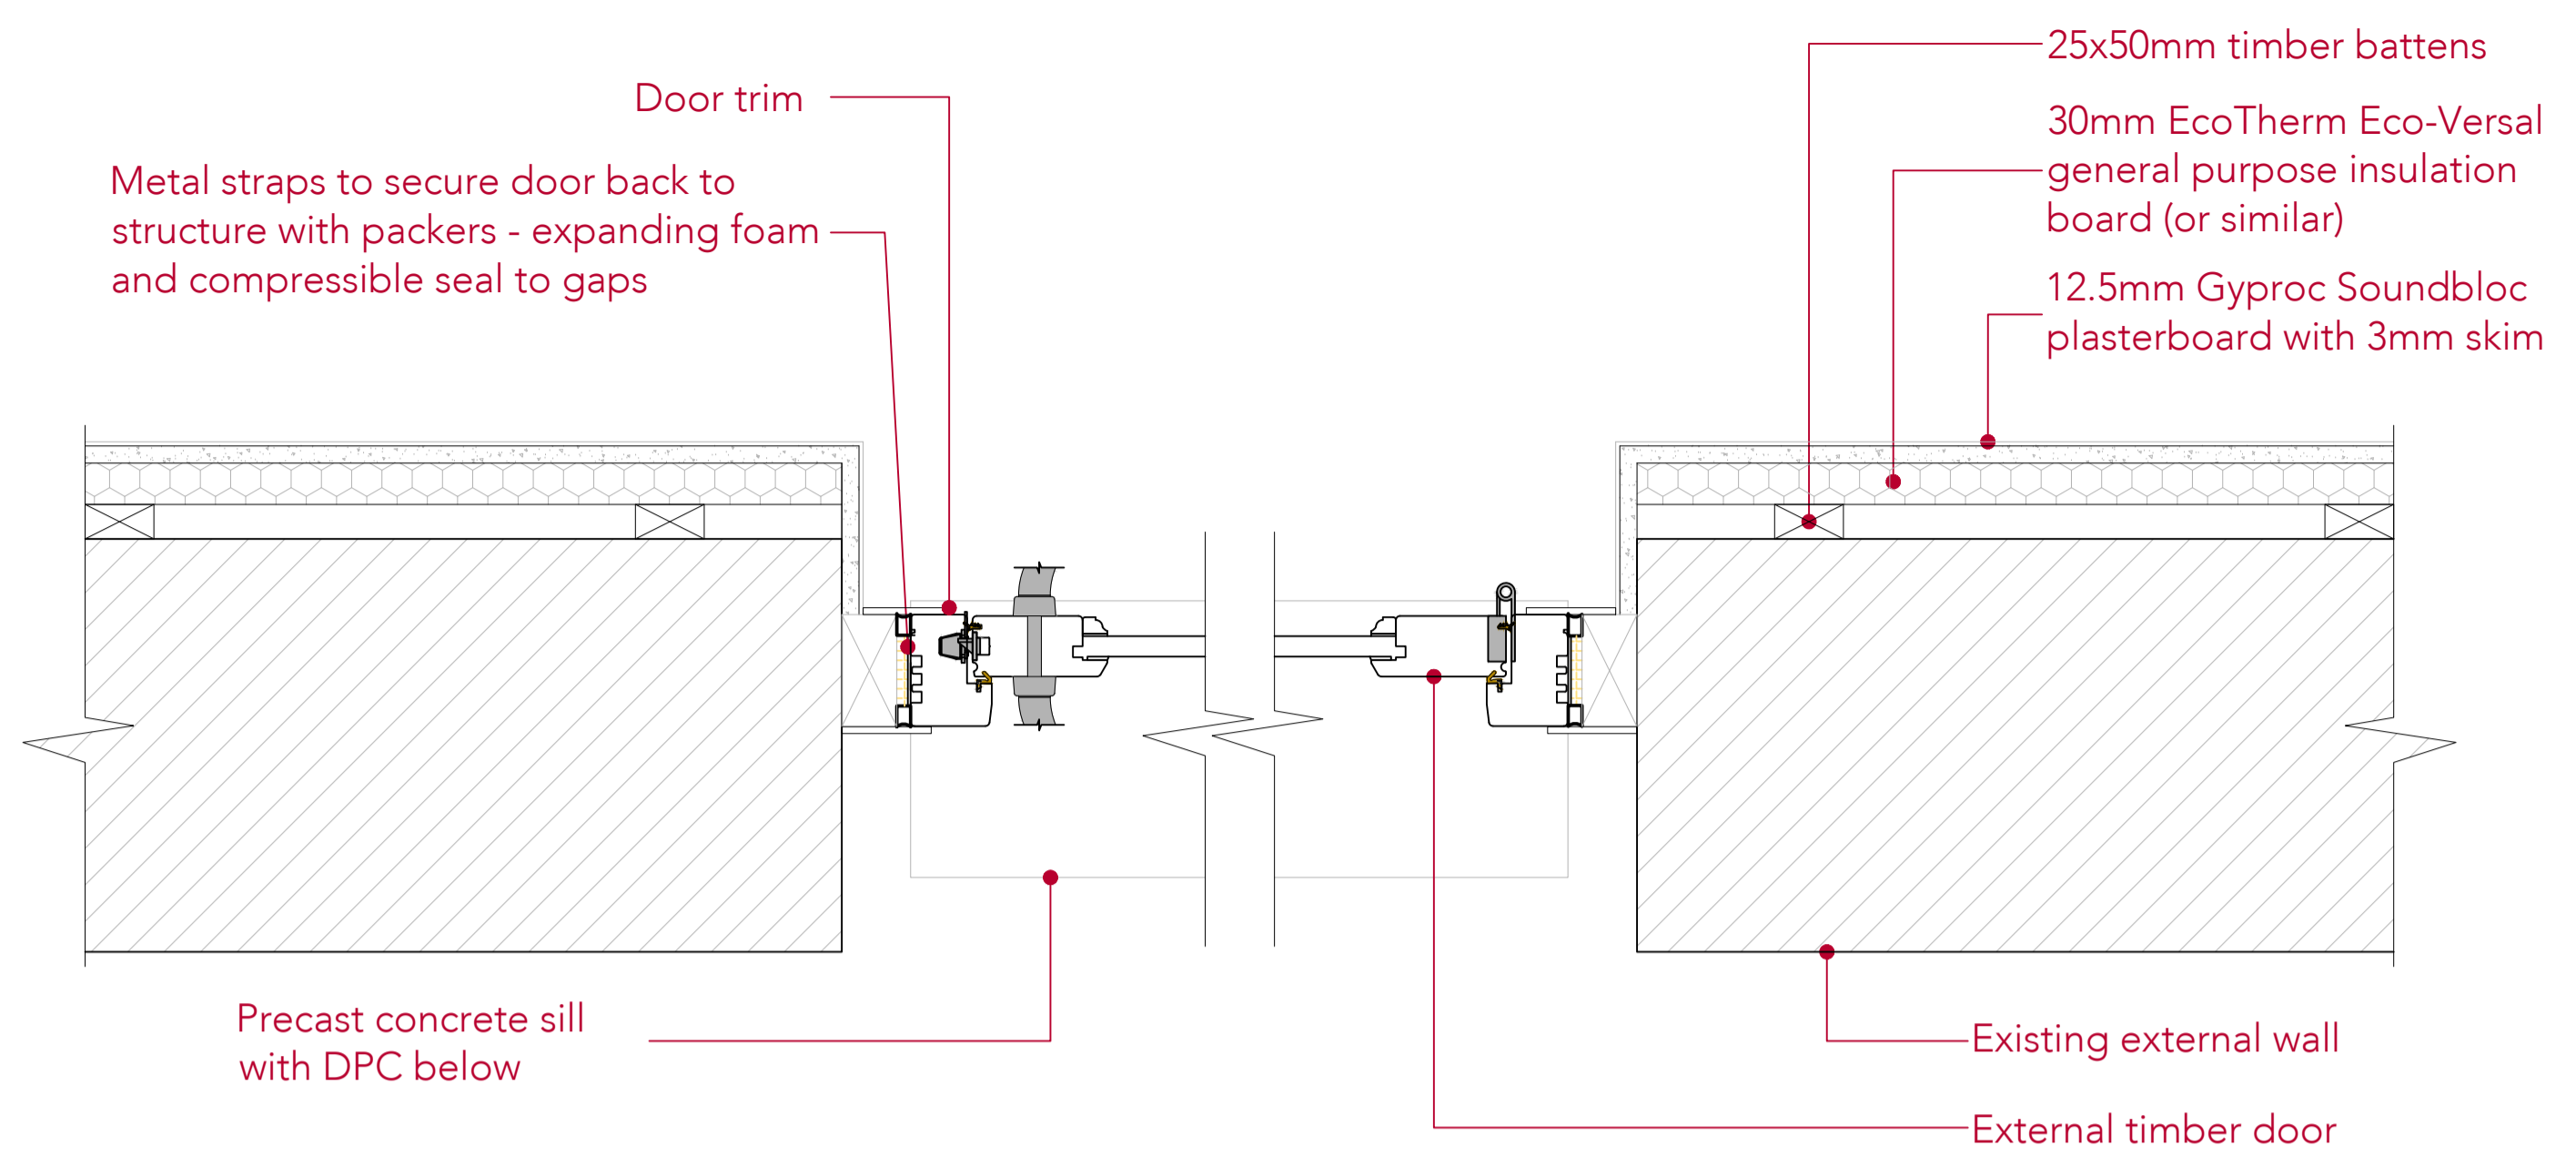

2 DOOR JAMB DETAIL
scale 1:5

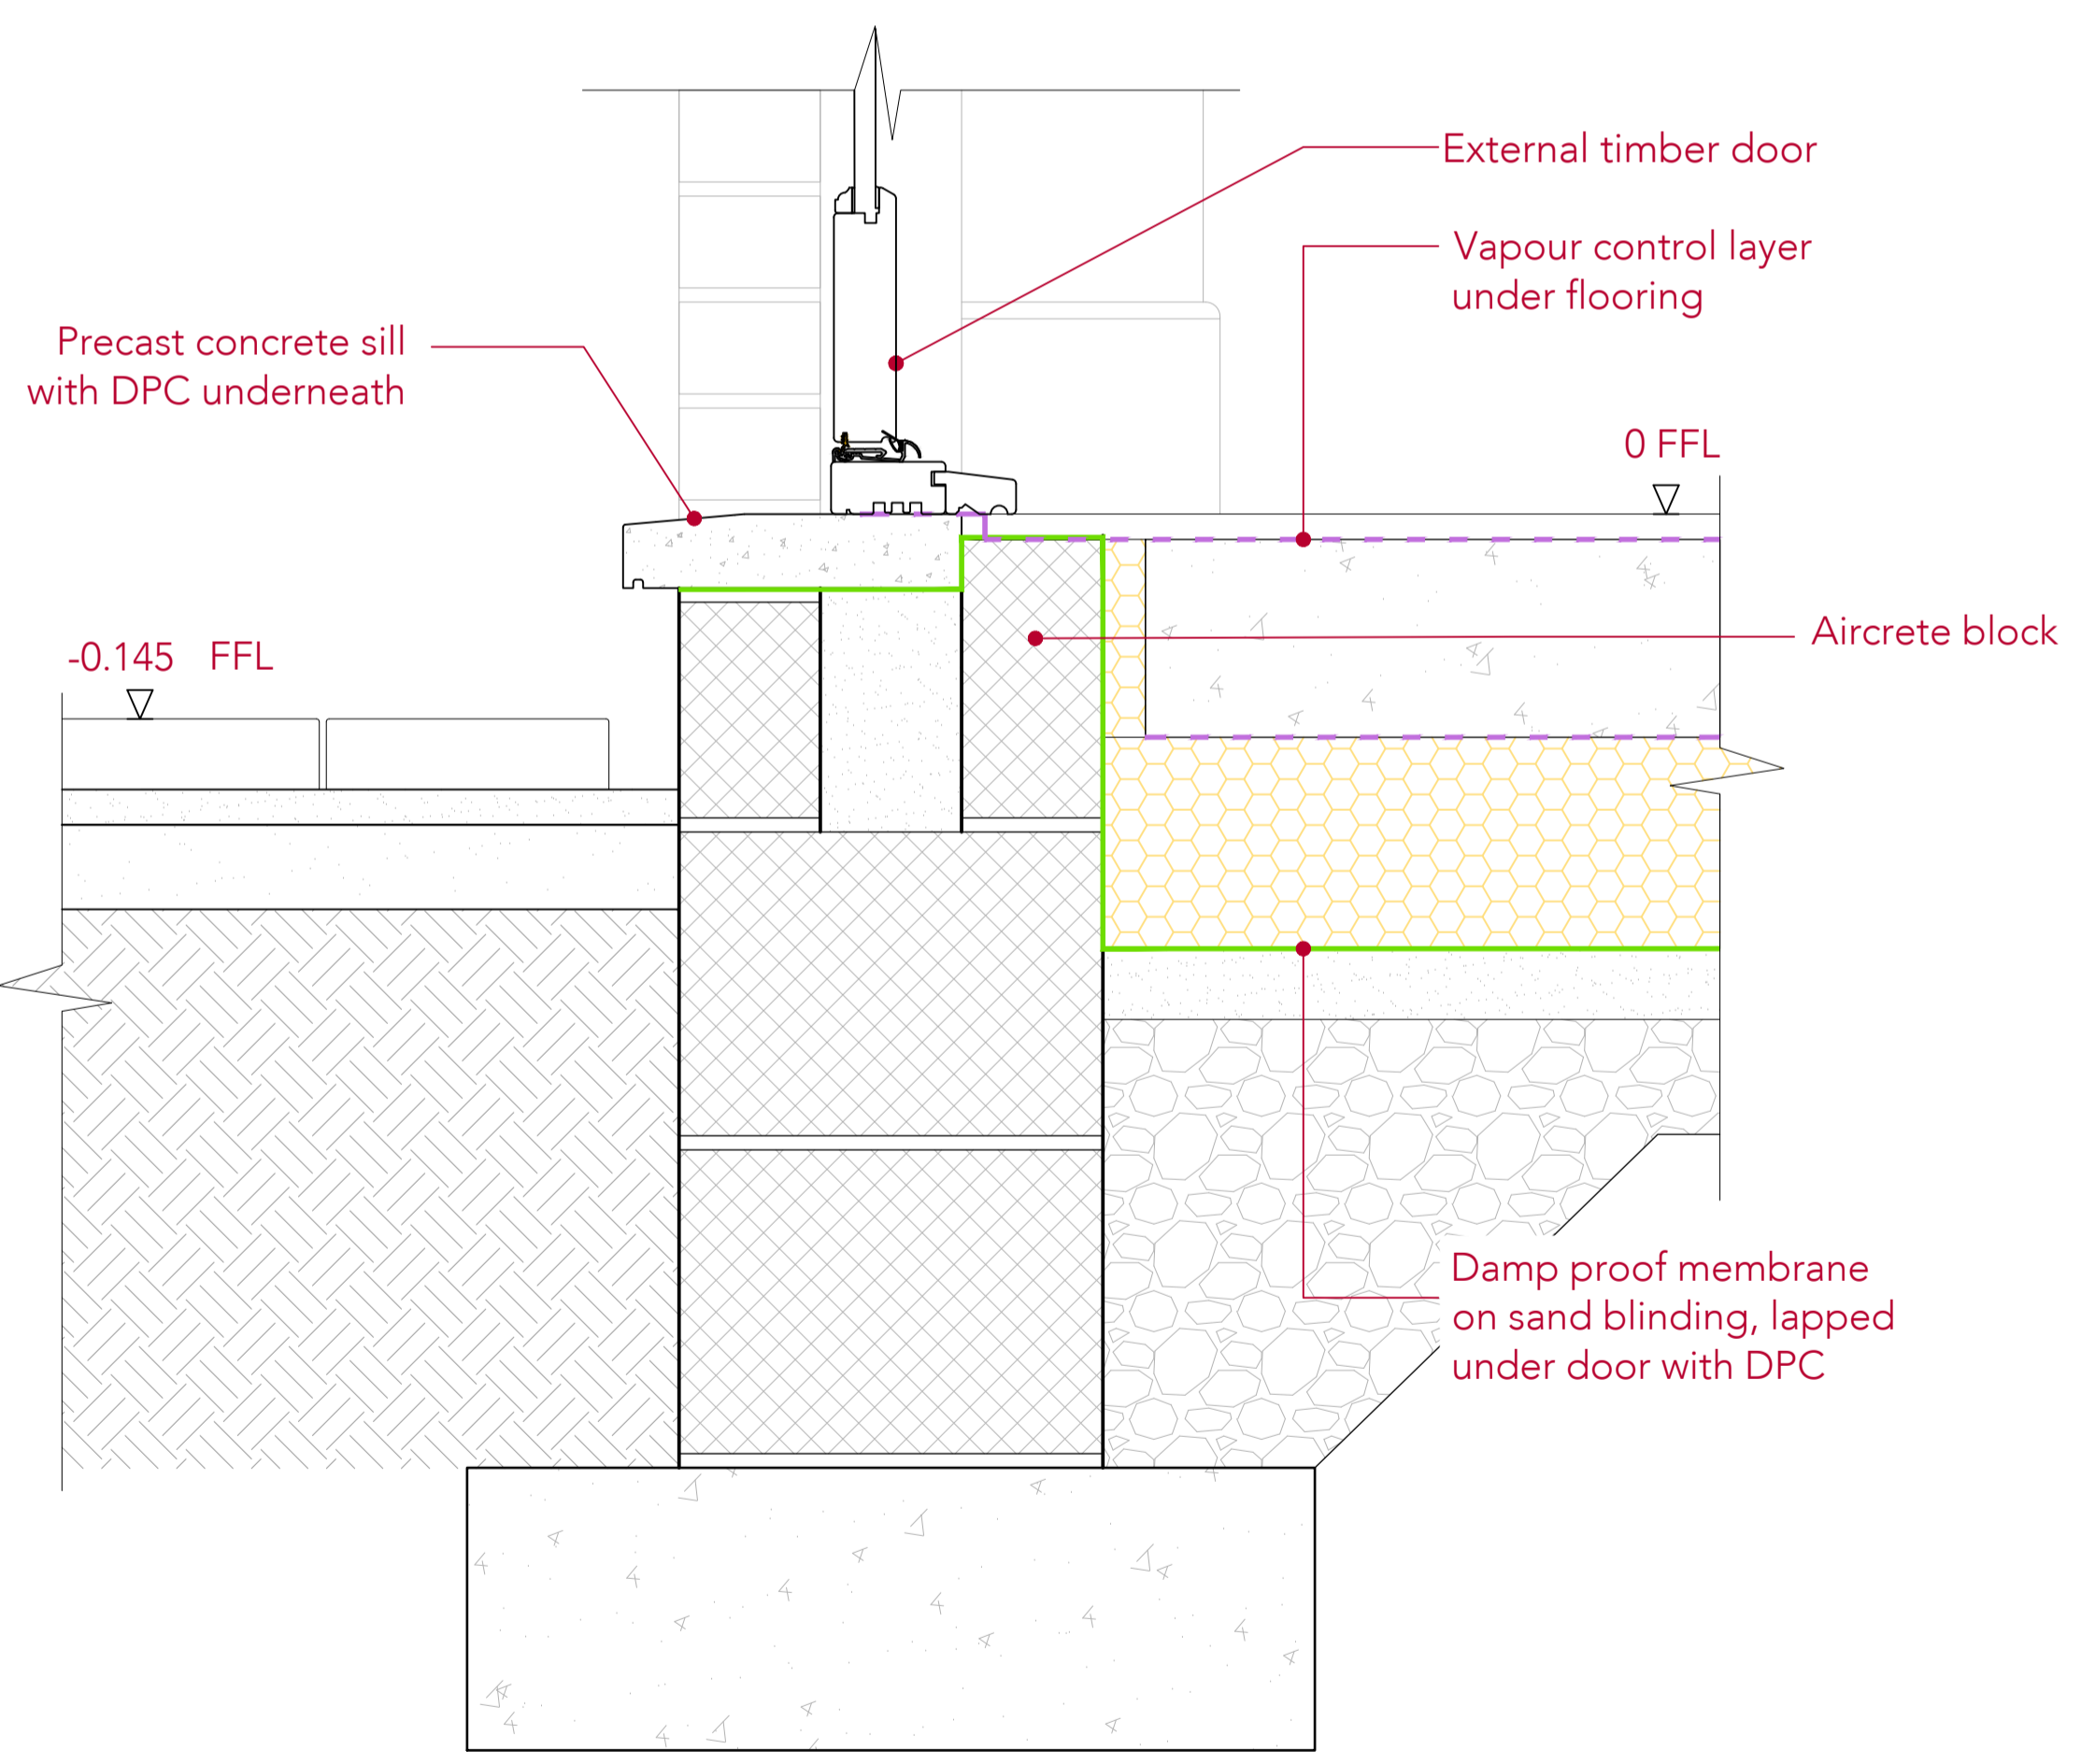

3 DOOR SILL DETAIL
scale 1:5

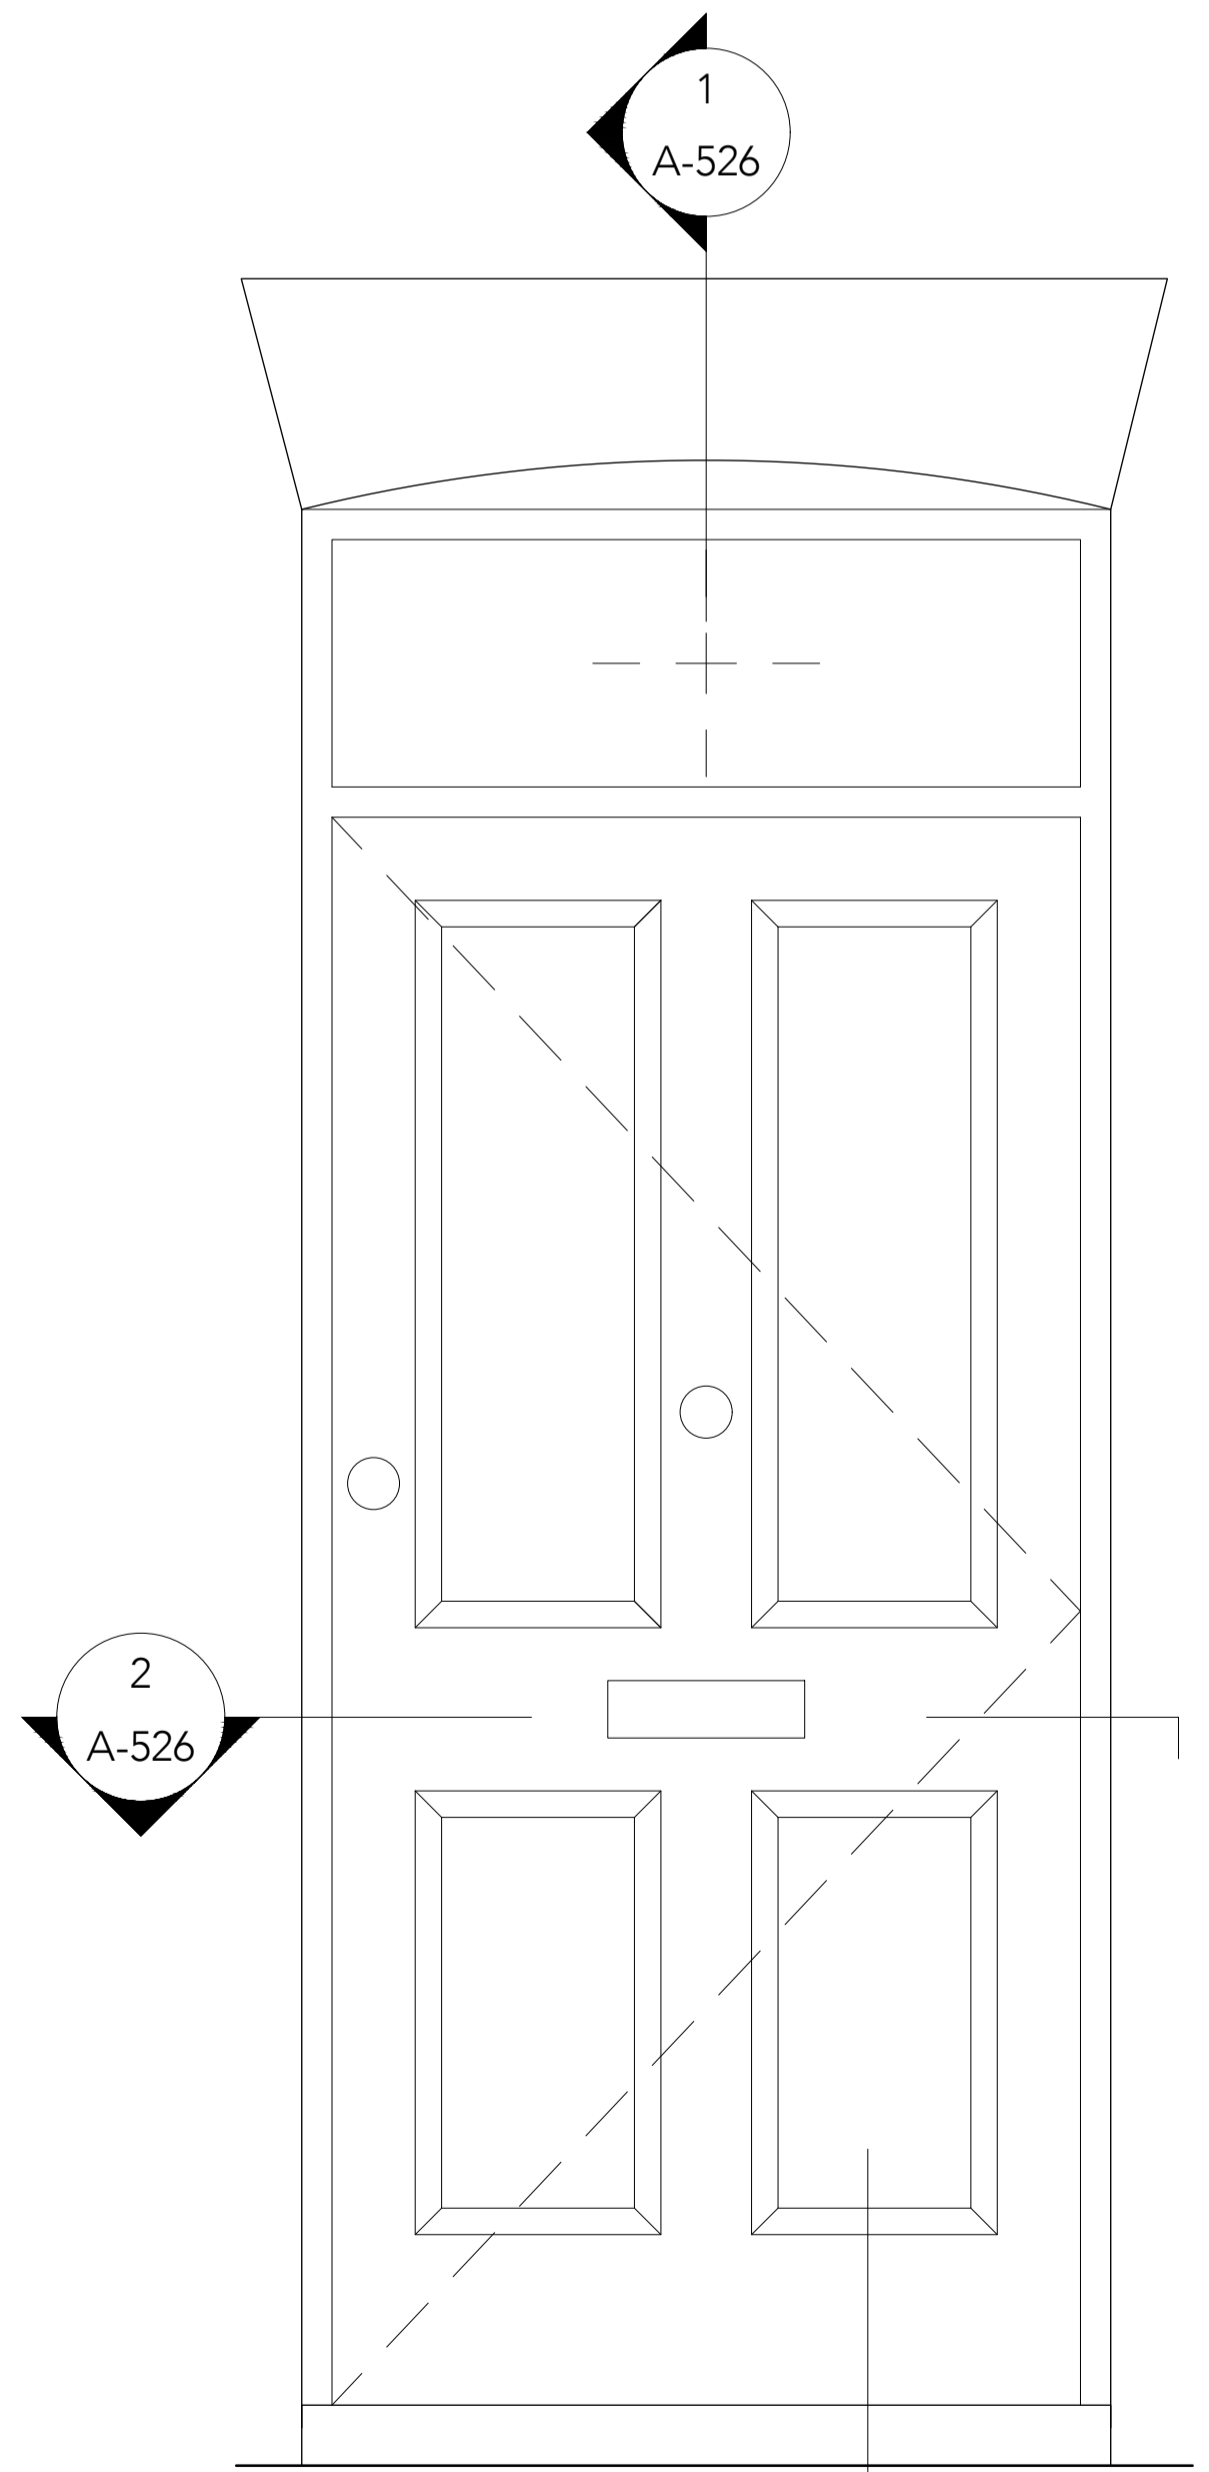

4 DOOR ELEVATION - LGF
scale 1:10



This drawing is protected under Copyright and at no time should any portion of this drawing be reproduced or copied without the permission of the Architect. (Design Copyright Act 1968)

This drawing must not be used for purposes other than that for which it is provided. It is supplied without liability for any errors or omissions.

Drawings only to be scaled for planning application purposes, all dimensions to be checked on site. All drawings subject to Statutory Authority Approval.

No	Rev	Date
2	REVISION	23.11.23
1	PLANNING	12.09.23

Status PLANNING



ARCHITECTS + INTERIOR DESIGNERS

91A - 91B HEATH STREET
LONDON NW3 6SS
Tel 020 7636 3838
INFO WWW.TG-STUDIO.CO.UK


Project: 26 NETHERHALL GARDENS
NW3 5TL

Date	Scale	Sheet
12.09.23	1:20	@ A1
	1:40	@ A3


Drawing: LOWER GROUND FLOOR
ENTRANCE DOOR DETAILS

Drawn by	Checked by
IV	TG


Job No.	Dwg No.	Rev
261	P-526	2

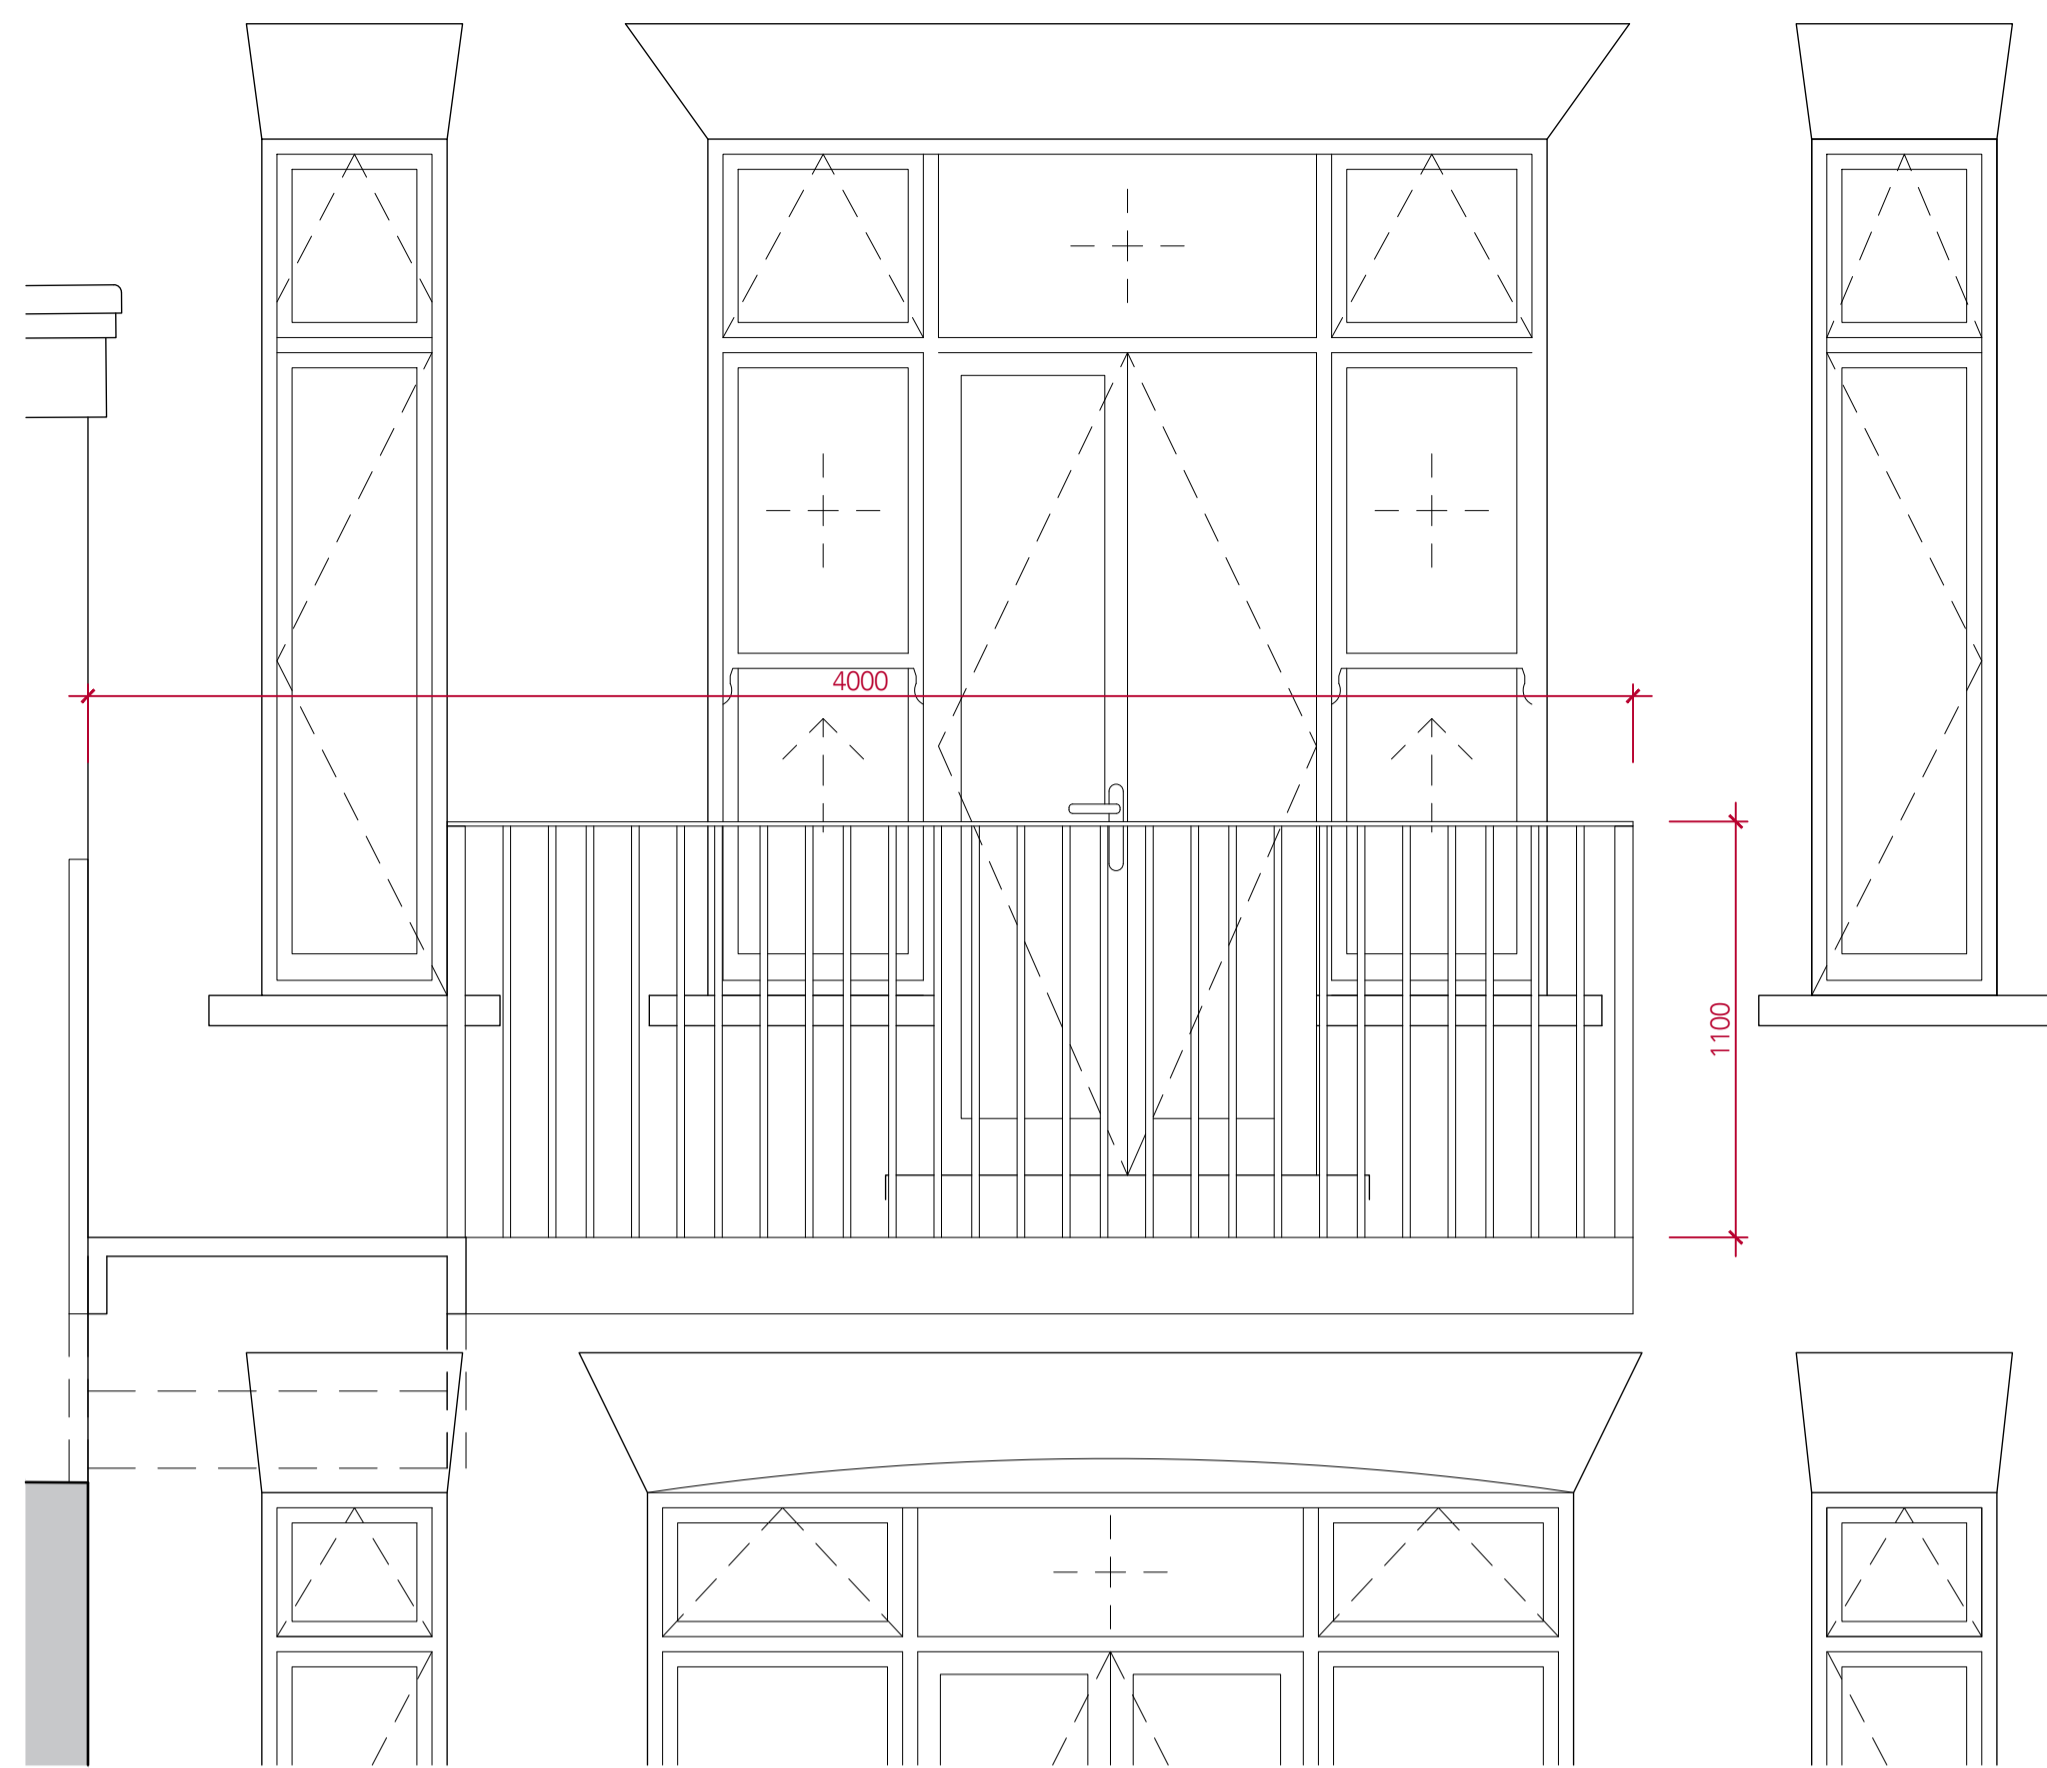

1 REAR BALCONY ELEVATION
scale 1:20

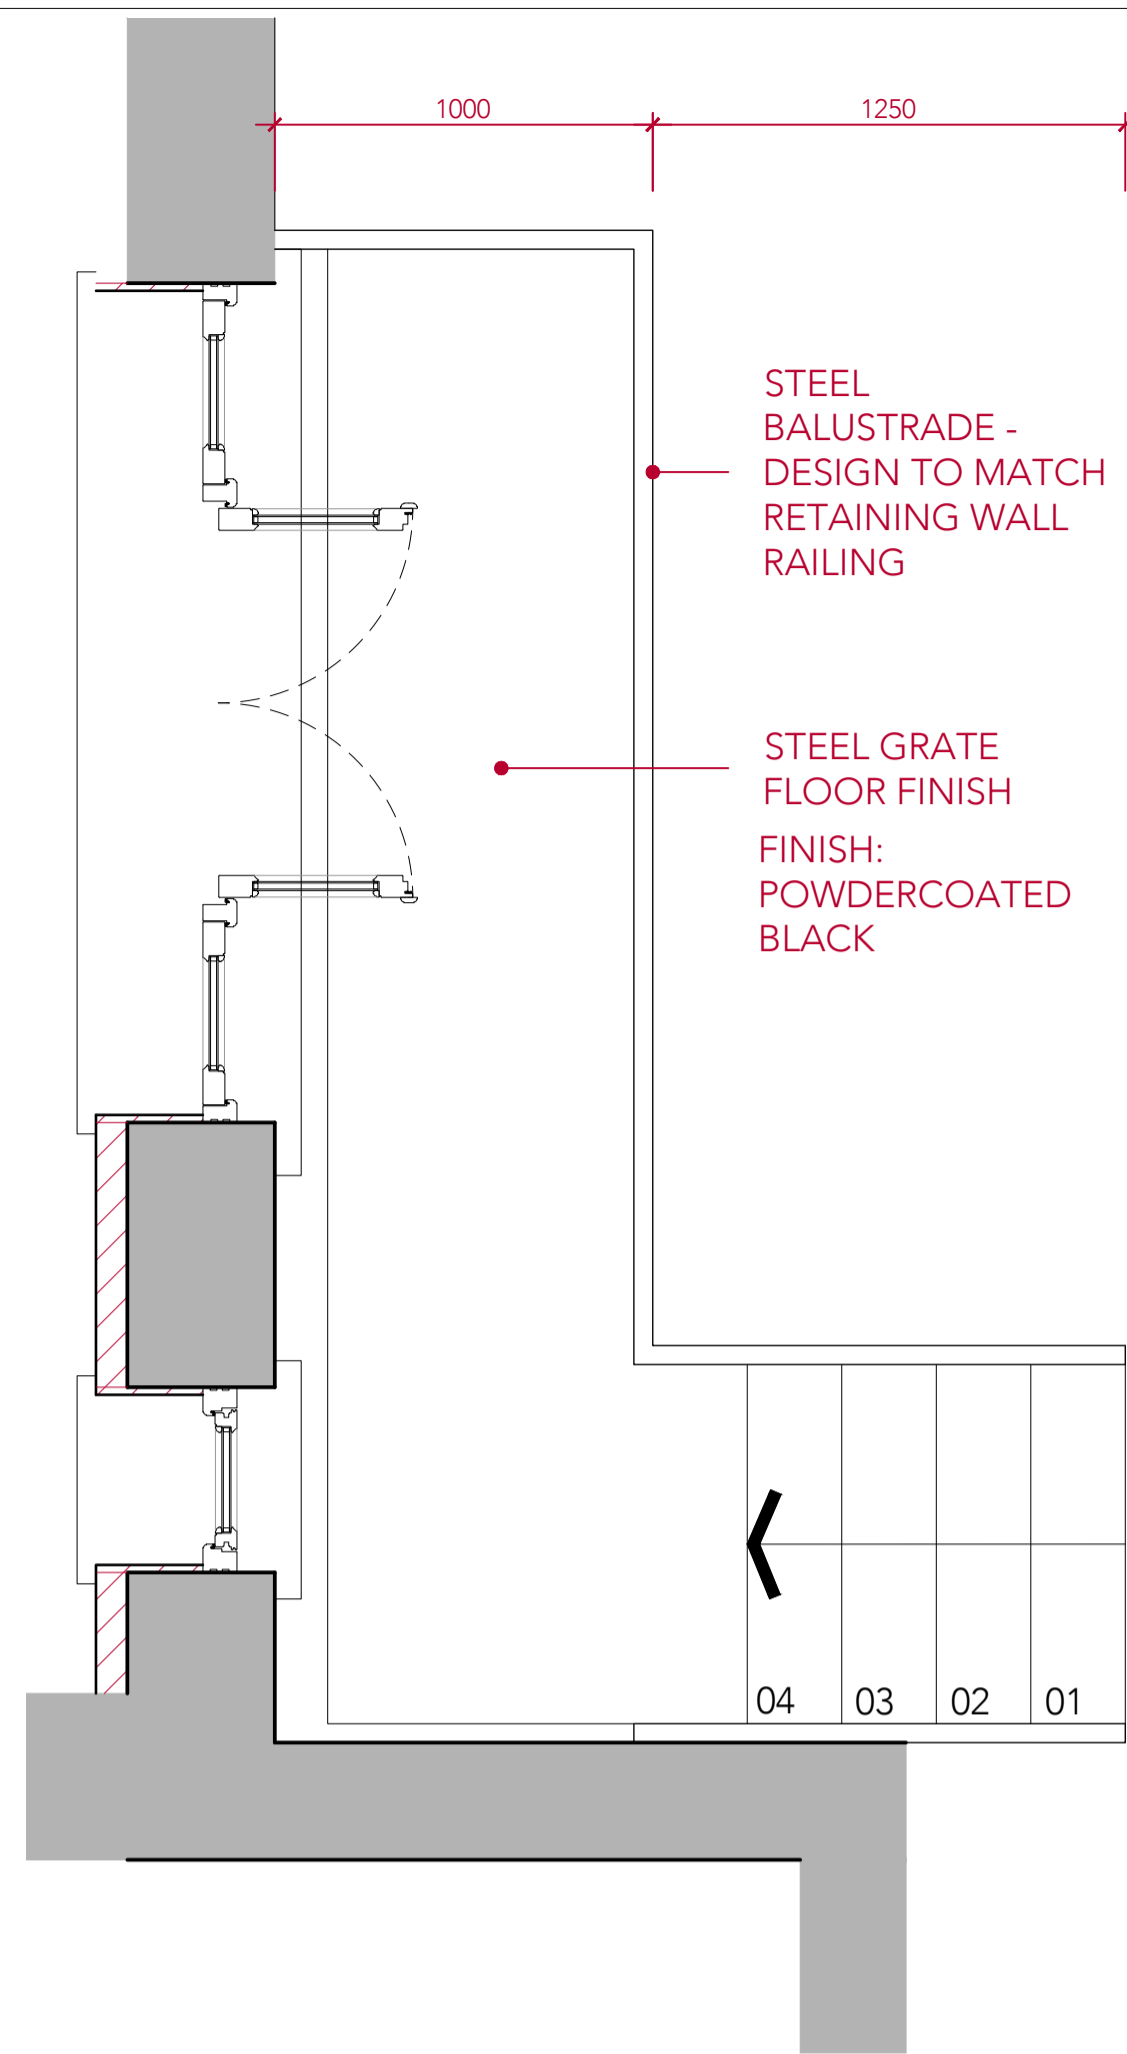

2 REAR BALCONY PLAN
scale 1:20

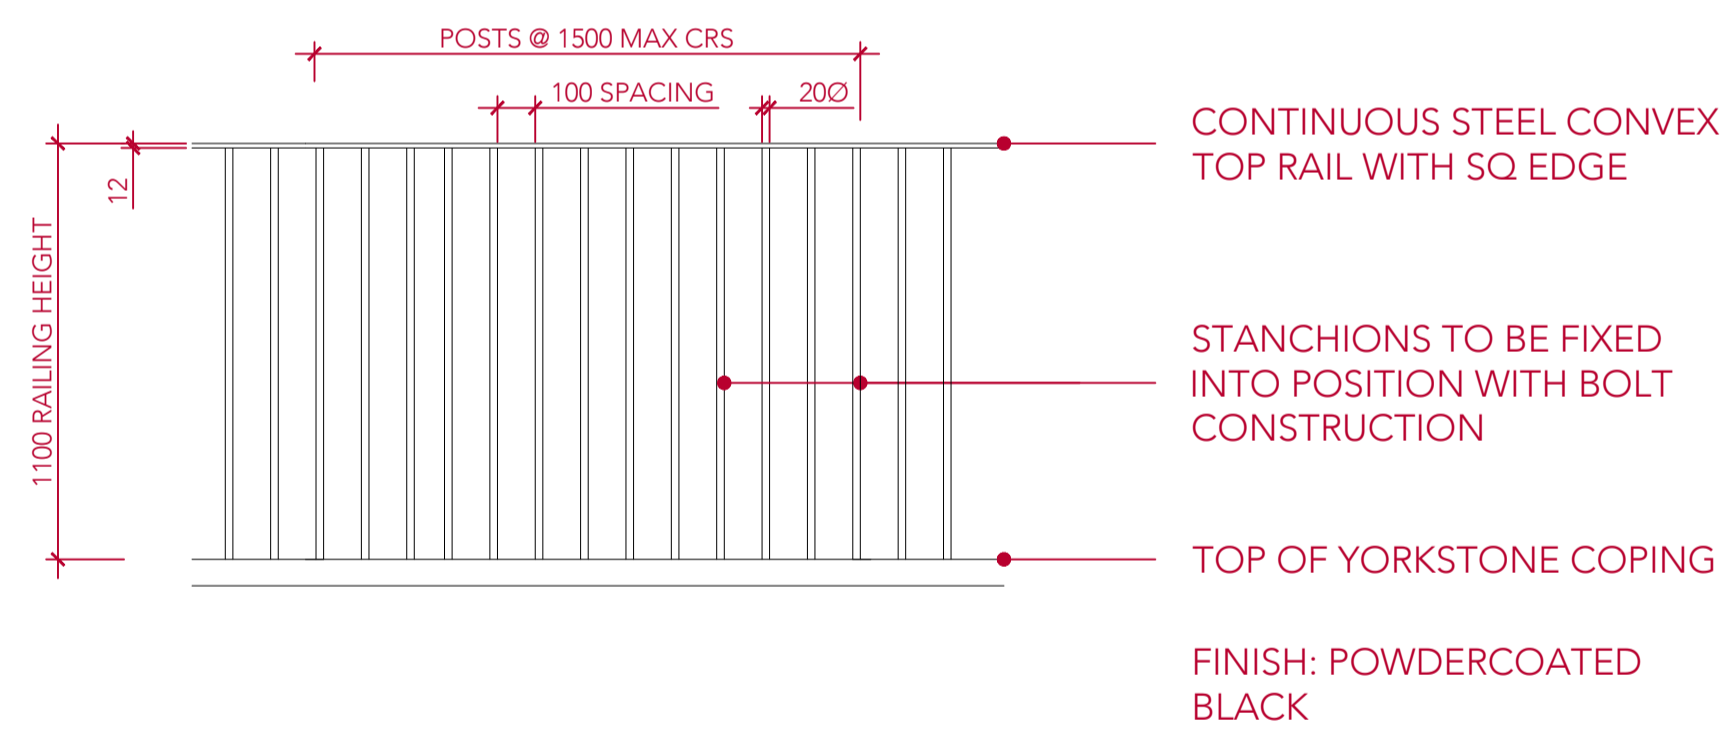

3 REAR RETAINING WALL RAILING ELEVATION
scale 1:20



This drawing is protected under Copyright and at no time should any portion of this drawing be reproduced or copied without the permission of the Architect. (Design Copyright Act 1968)


This drawing must not be used for purposes other than that for which it is provided. It is supplied without liability for any errors or omissions.

Drawings only to be scaled for planning application purposes, all dimensions to be checked on site. All drawings subject to Statutory Authority Approval.

Notes

No	Rev	Date
2	REVISION	23.11.23
1	PLANNING	12.09.23

Status
PLANNING

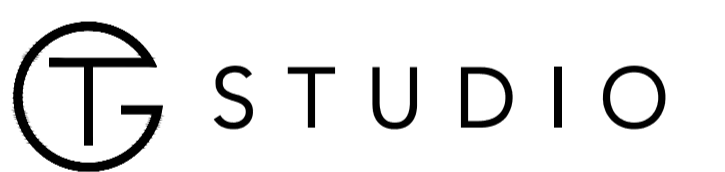

ARCHITECTS + INTERIOR DESIGNERS

91A - 91B HEATH STREET
LONDON NW3 6SS
Tel 020 7636 3838

INFO WWW.TG-STUDIO.CO.UK

Project: 26 NETHERHALL GARDENS
NW3 5TL

Date	12.09.23	Scale	1:20 @ A1 1:40 @ A3
------	----------	-------	------------------------

Drawing: REAR BALCONY

Drawn by	IV	Checked by	TG
----------	----	------------	----

Job No.	261	Dwg No.	P-527	Rev	2
---------	-----	---------	-------	-----	---

This drawing is protected under Copyright and at no time should any portion of this drawing be reproduced or copied without the permission of the Architect. (Design Copyright Act 1968)

This drawing must not be used for purposes other than that for which it is provided. It is supplied without liability for any errors or omissions.

Drawings only to be scaled for planning application purposes, all dimensions to be checked on site. All drawings subject to Statutory Authority Approval.

Notes

No	Rev	Date
2	REVISION	23.11.23
1	PLANNING	12.09.23

Status **PLANNING**



ARCHITECTS + INTERIOR DESIGNERS

91A - 91B HEATH STREET
LONDON NW3 6SS

TEL 020 7636 3838

INFO WWW.TG-STUDIO.CO.UK

Project: 26 NETHERHALL GARDENS
NW3 5TL

Date	12.09.23	Scale	1:20	⊙ A1
			1:40	⊙ A3

Drawing: REAR RETAINING WALL

Drawn by	IV	Checked by	TG
----------	----	------------	----

Job No.	261	Dwg No.	P-528	Rev	2
---------	-----	---------	-------	-----	---

