


- Key:
- Existing
 - Proposed
 - Demolished
 - Removed and stored for future use

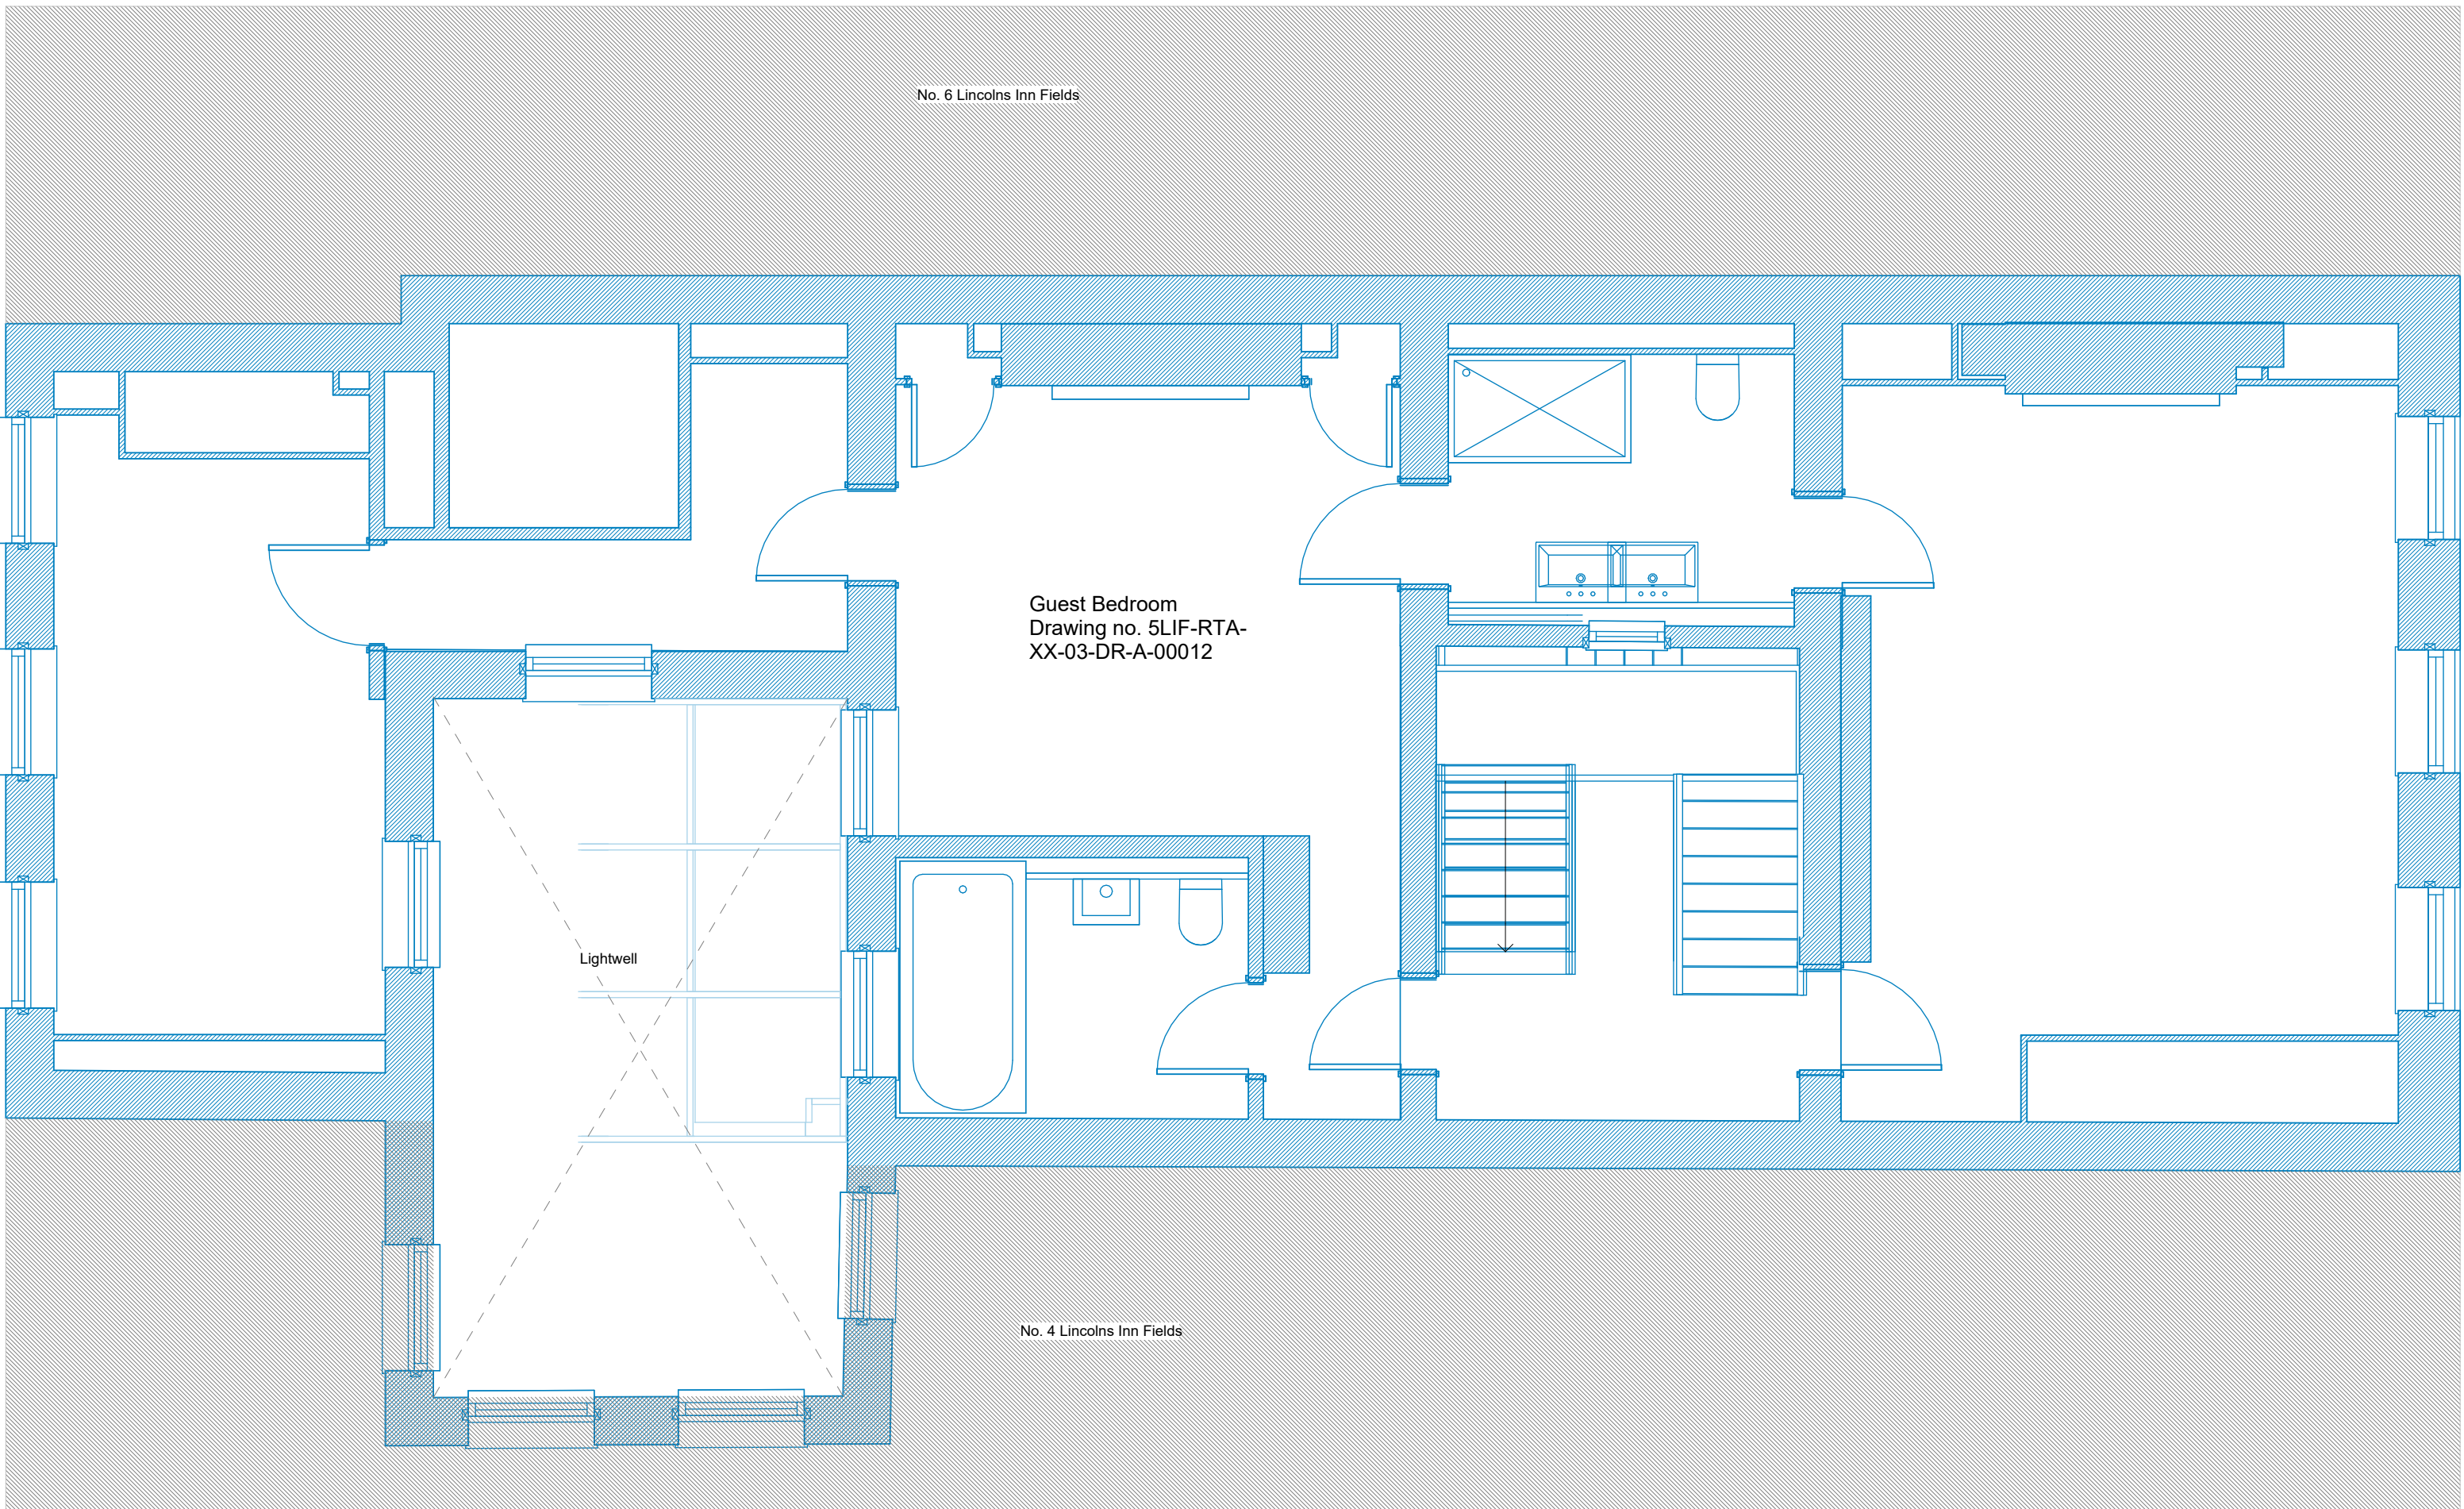

1 Existing Second Floorplan
1 : 50

REVISIONS DATE/DRAWN

The Old School, Exton Street, London, SE1 8UE 020 7261 6577 rocktownsend.co.uk	PROJECT	5 Lincoln's Inn Fields		
	DRAWING TITLE	Existing		
		Second Floor Plan		
	DATE	18/01/24	DRAWN	LC
	SCALE	As indicated	@ A1	CHECK
	STATUS	PLANNING		
	RT JOB NO.	RT23071	REVISION	PL01
	DRAWING NO.	5LIF-RTA-XX-01-DR-A-00004		