


PART III-A : DRAWINGS AS EXISTING

21155 / P-01	Ground Floor Plan as Existing
21155 / P-02	First Floor Plan as Existing
21155 / P-03	Loft Plan as Existing
21155 / P-04	Roof Plan as Existing
21155 / P-05	Front Elevation as Existing
21155 / P-06	South Elevation as Existing
21155 / P-07	Rear Elevation as Existing
21155 / P-08	Section as Existing

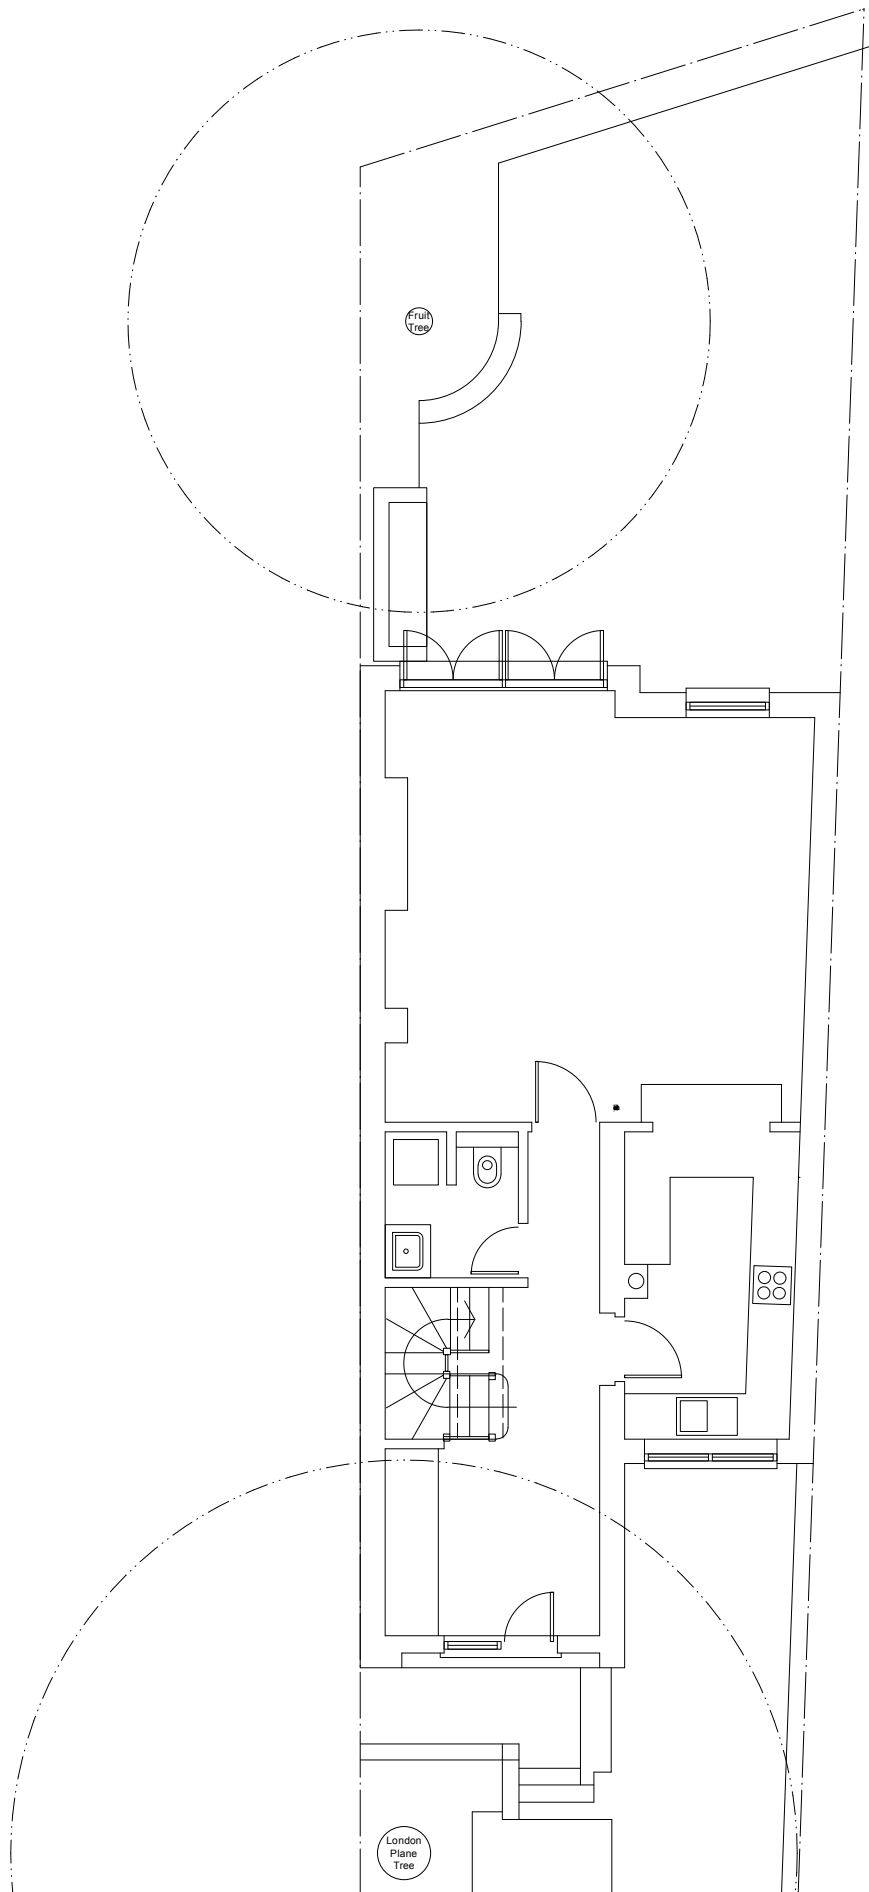

PROJECT

68 PRIMROSE GARDENS LONDON NW3 4TP

DRAWING TITLE

GROUND FLOOR PLAN as EXISTING

JOB NUMBER

21155

DRAWING NUMBER

P-01

REVISION

DATE

NOV 2023


SCALE

1 : 100 @ A4

0 500 1000 2000

Helen J Bowers Chartered Architect
BA BEDS MArch ARB RIBA

Unit 2 Florentia Village
Vale Road, London N4 1P
Telephone 020 8809 633

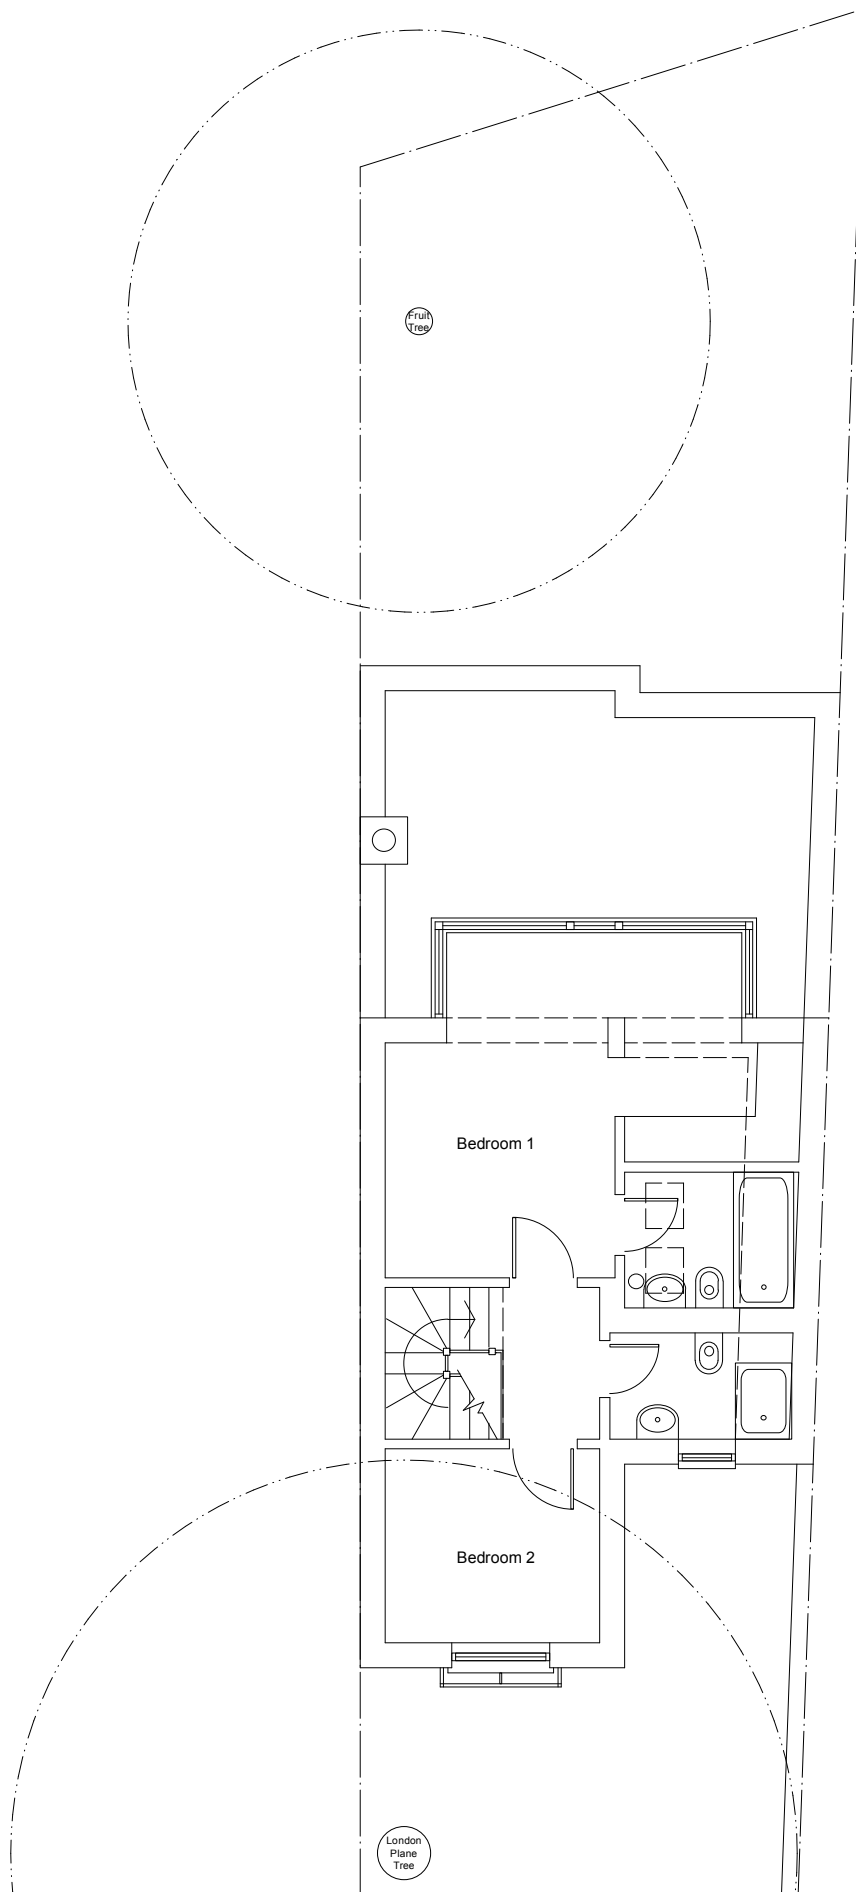

PROJECT

68 PRIMROSE GARDENS LONDON NW3 4TP

DRAWING TITLE

FIRST FLOOR PLAN as EXISTING

JOB NUMBER

21155

DRAWING NUMBER

P-02

REVISION

DATE

NOV 2023


SCALE

1 : 100 @ A4

0 500 1000 2000

Helen J Bowers Chartered Architect
BA BEDS MArch ARB RIBA

Unit 2 Florentia Village
Vale Road, London N4 1P
Telephone 020 8809 633

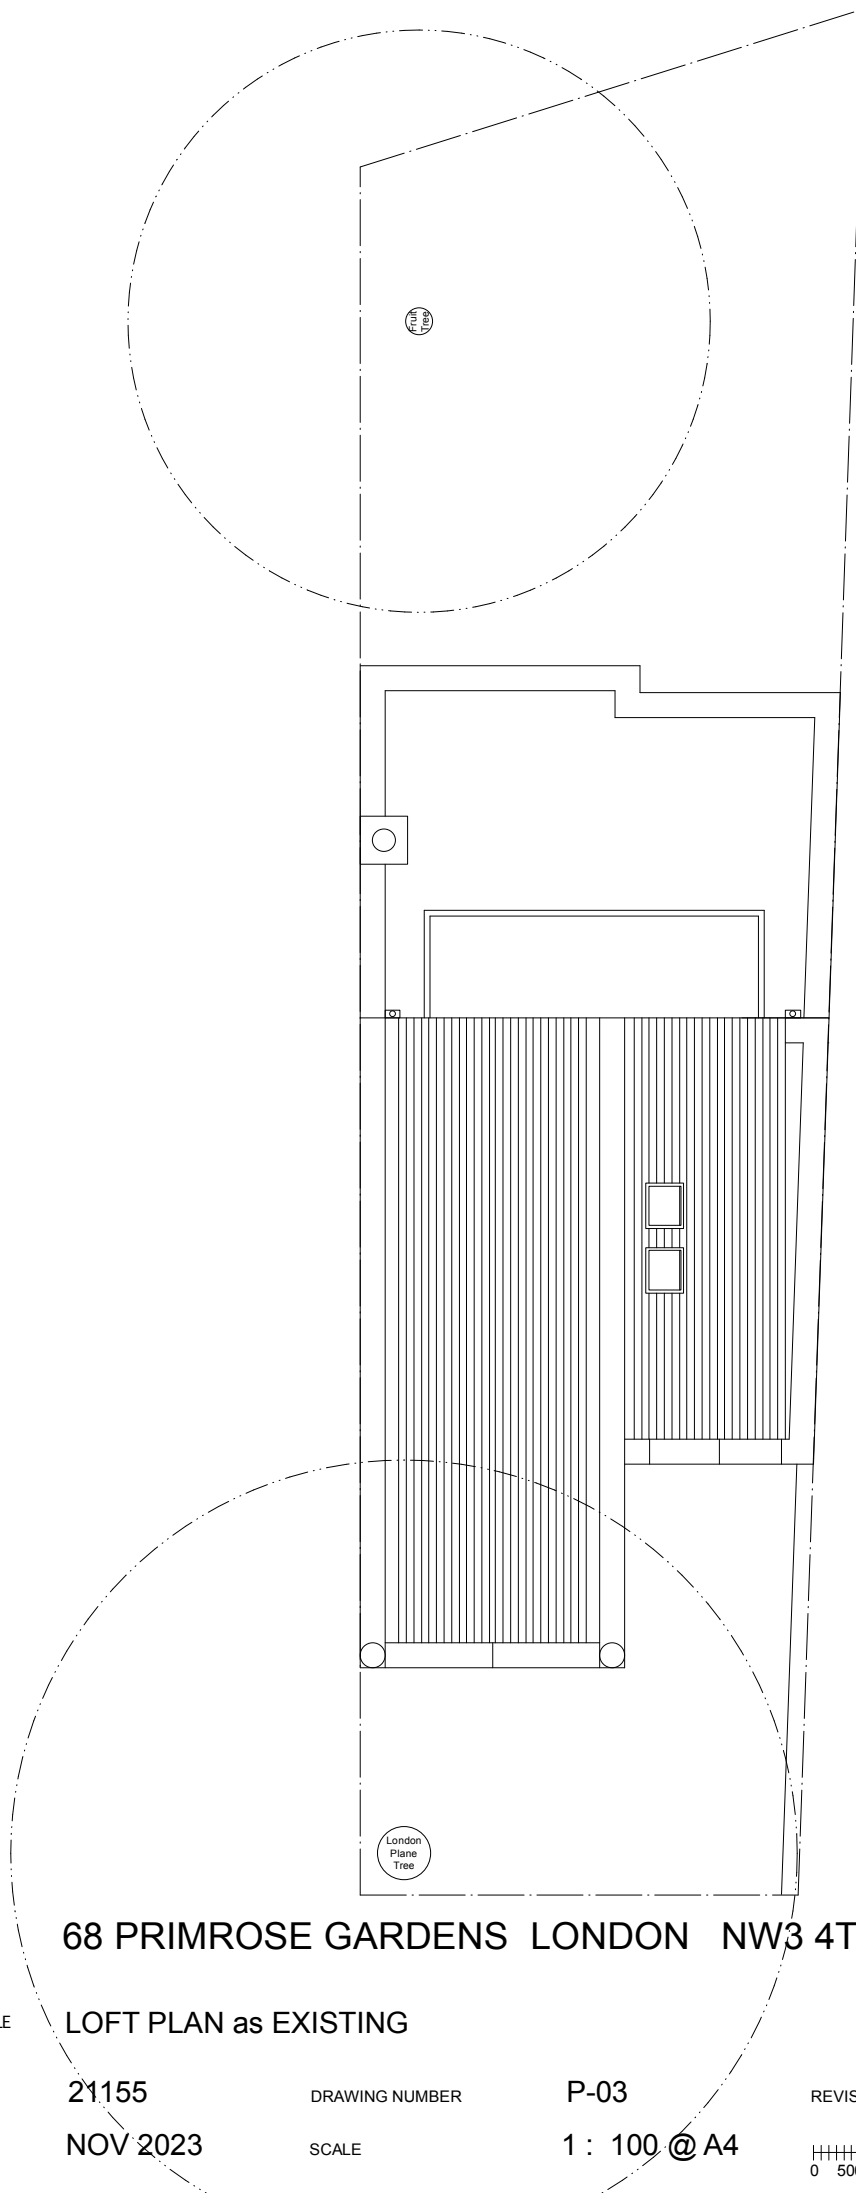

PROJECT

68 PRIMROSE GARDENS LONDON NW3 4TP

DRAWING TITLE

LOFT PLAN as EXISTING

JOB NUMBER

21155

DRAWING NUMBER

P-03

REVISION

DATE

NOV 2023


SCALE

1 : 100 @ A4

0 500 1000 2000

Helen J Bowers Chartered Architect
BA BEDS MArch ARB RIBA

Unit 2 Florentia Village
Vale Road, London N4 1P
Telephone 020 8809 633

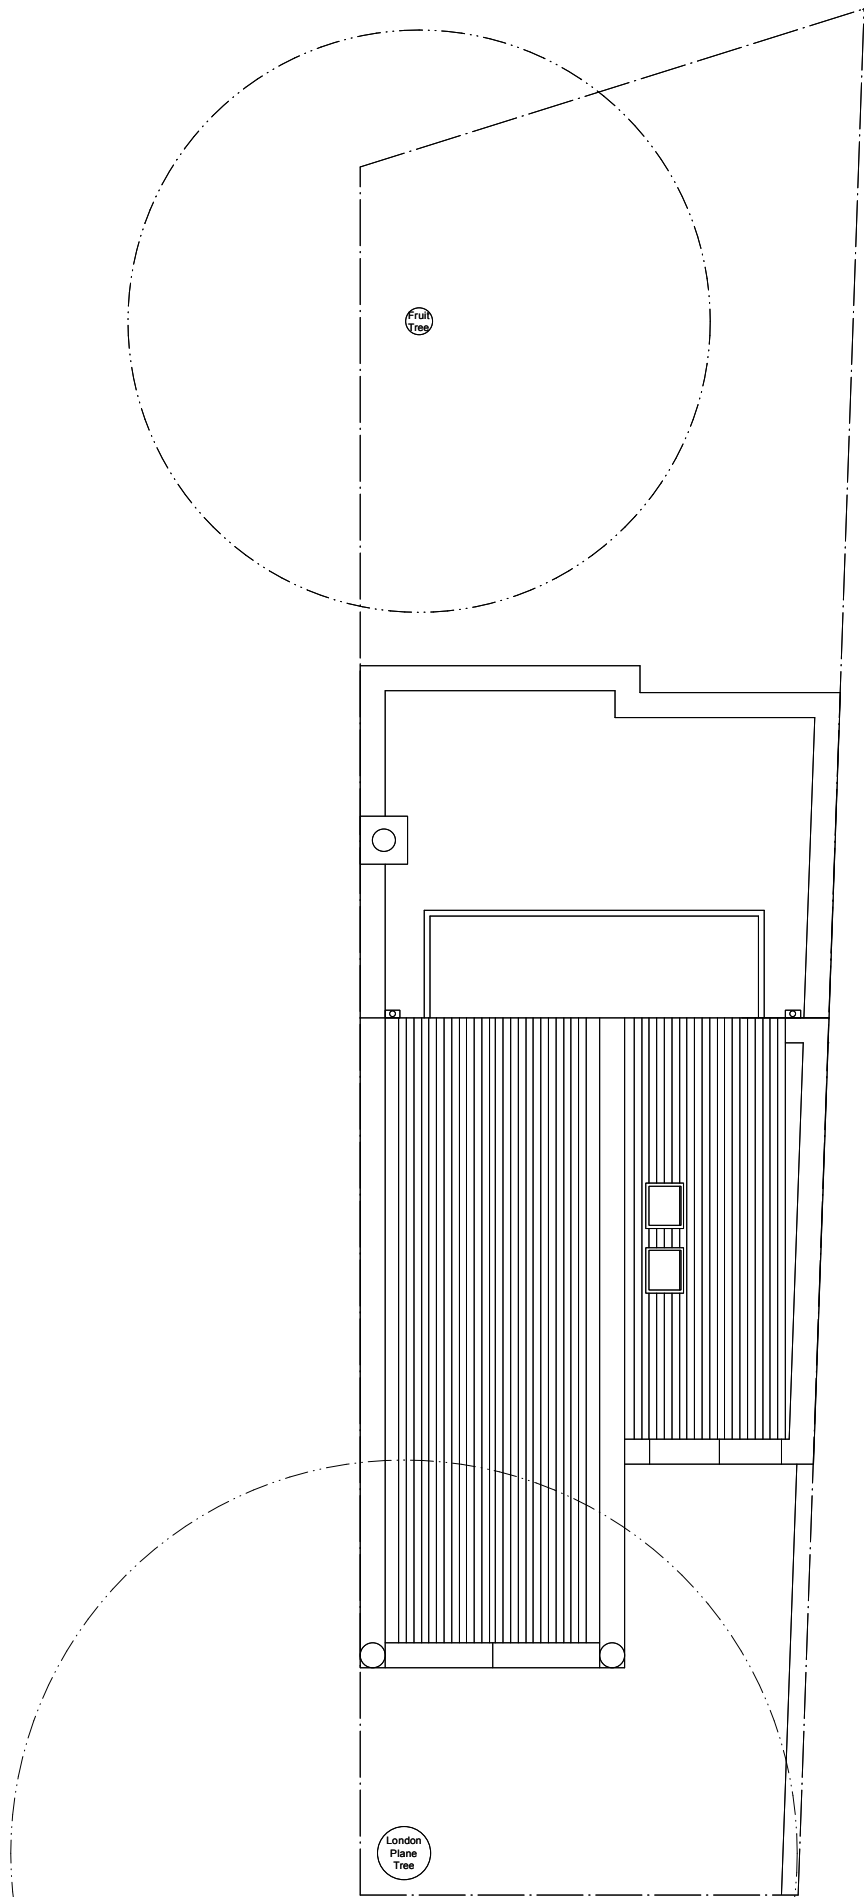

PROJECT

68 PRIMROSE GARDENS LONDON NW3 4TP

DRAWING TITLE

ROOF PLAN as EXISTING

JOB NUMBER

21155

DRAWING NUMBER

P-04


REVISION

DATE

NOV 2023

SCALE

1 : 100 @ A4

 

Helen J Bowers Chartered Architect
BA BEDS MArch ARB RIBA

Unit 2 Florentia Village
Vale Road, London N4 1P
Telephone 020 8809 633



PROJECT 68 PRIMROSE GARDENS LONDON NW3 4TP

DRAWING TITLE FRONT ELEVATION as EXISTING

JOB NUMBER 21155

DRAWING NUMBER P-05

REVISION


DATE NOV 2023

SCALE 1 : 100 @ A4

0 500 1000 2000

Helen J Bowers Chartered Architect
BA BEDS MArch ARB RIBA

Unit 2 Florentia Village
Vale Road, London N4 1P
Telephone 020 8809 633

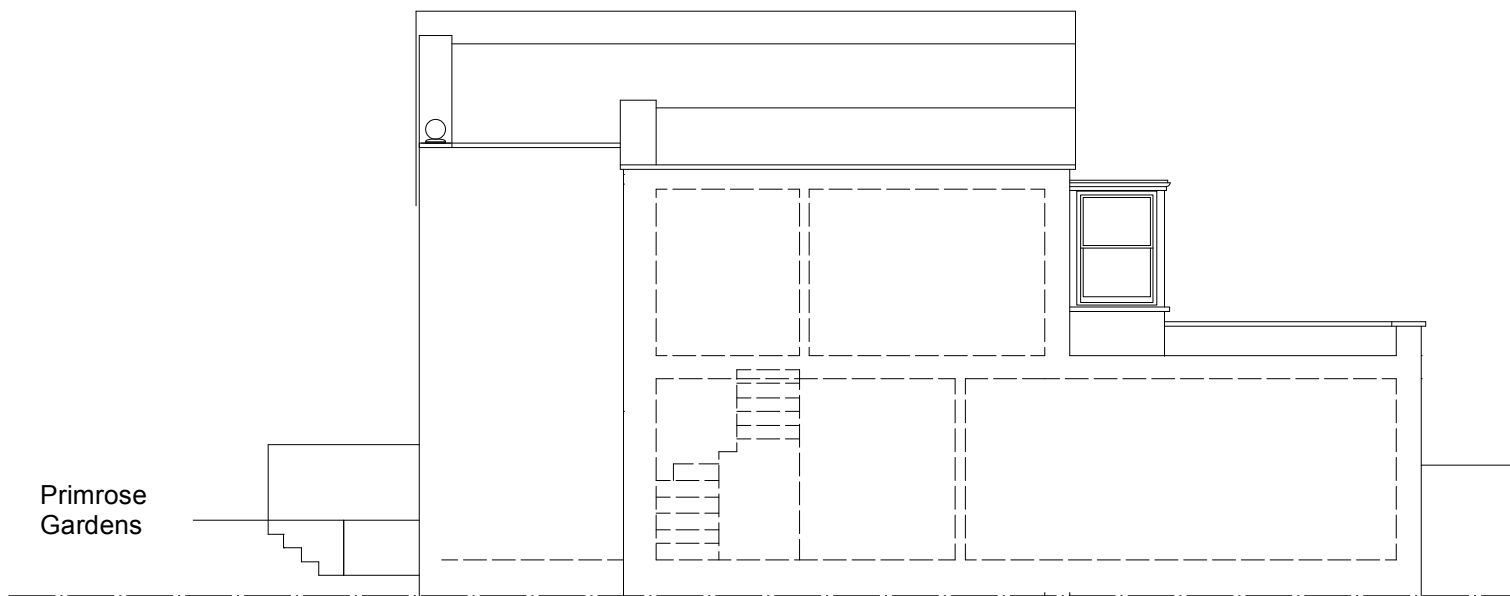

PROJECT

68 PRIMROSE GARDENS LONDON NW3 4TP

DRAWING TITLE

SOUTH ELEVATION as EXISTING

JOB NUMBER

21155

DRAWING NUMBER

P-06

REVISION

DATE

NOV 2023

SCALE

1 : 100 @ A4

0 500 1000 2000

Helen J Bowers Chartered Architect
BA BEDS MArch ARB RIBA

Unit 2 Florentia Village
Vale Road, London N4 1P
Telephone 020 8809 633



PROJECT

68 PRIMROSE GARDENS LONDON NW3 4TP

DRAWING TITLE

REAR ELEVATION as EXISTING

JOB NUMBER

21155

DRAWING NUMBER

P-07

REVISION

DATE

NOV 2023

SCALE

1 : 100 @ A4

0 500 1000 2000

Helen J Bowers Chartered Architect
BA BEDS MArch ARB RIBA

Unit 2 Florentia Village
Vale Road, London N4 1P
Telephone 020 8809 633



PROJECT

68 PRIMROSE GARDENS LONDON NW3 4TP

DRAWING TITLE

SECTION as EXISTING

JOB NUMBER

21155

DRAWING NUMBER

P-08

REVISION

DATE

NOV 2023

SCALE

1 : 100 @ A4

0 500 1000 2000

Helen J Bowers Chartered Architect
BA BEDS MArch ARB RIBA

Unit 2 Florentia Village
Vale Road, London N4 1P
Telephone 020 8809 633