



REVISIONS				
REV	DESCRIPTION	DRAWN	CHKD	DATE

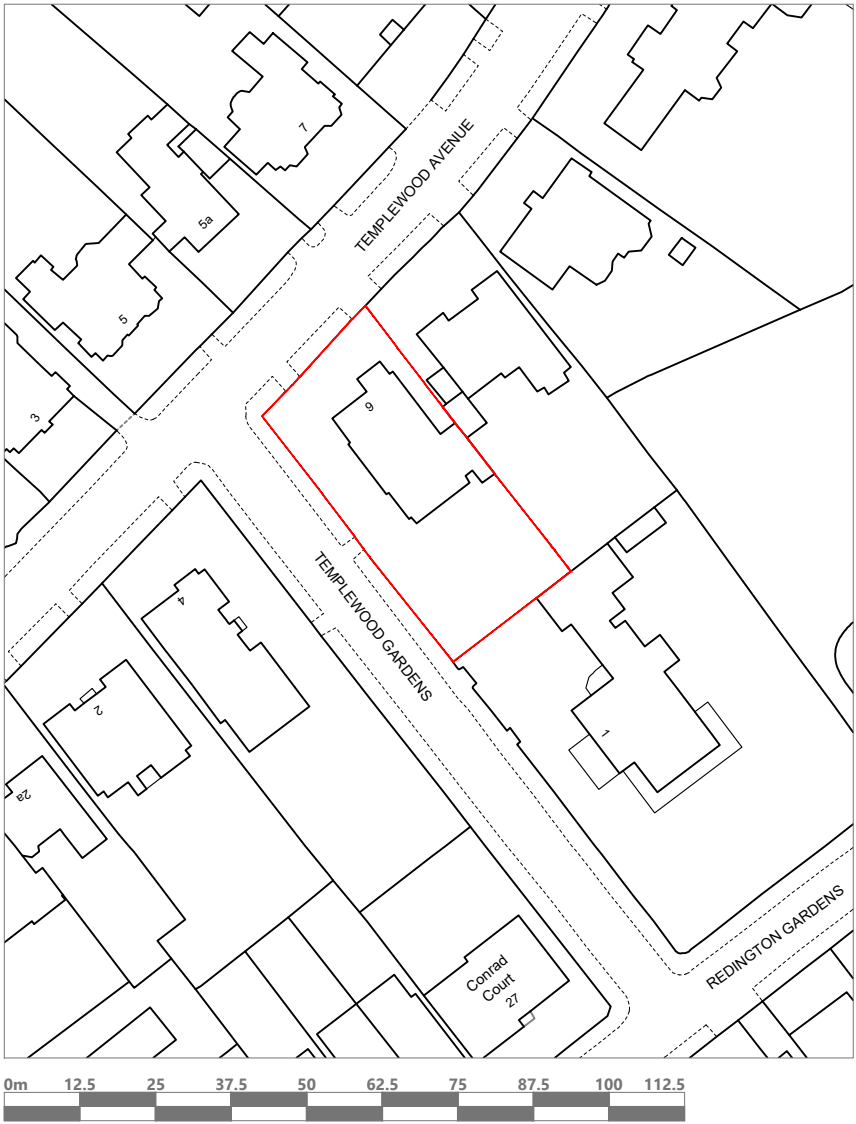


Location Plan  
Scale: 1:1250 @ A3

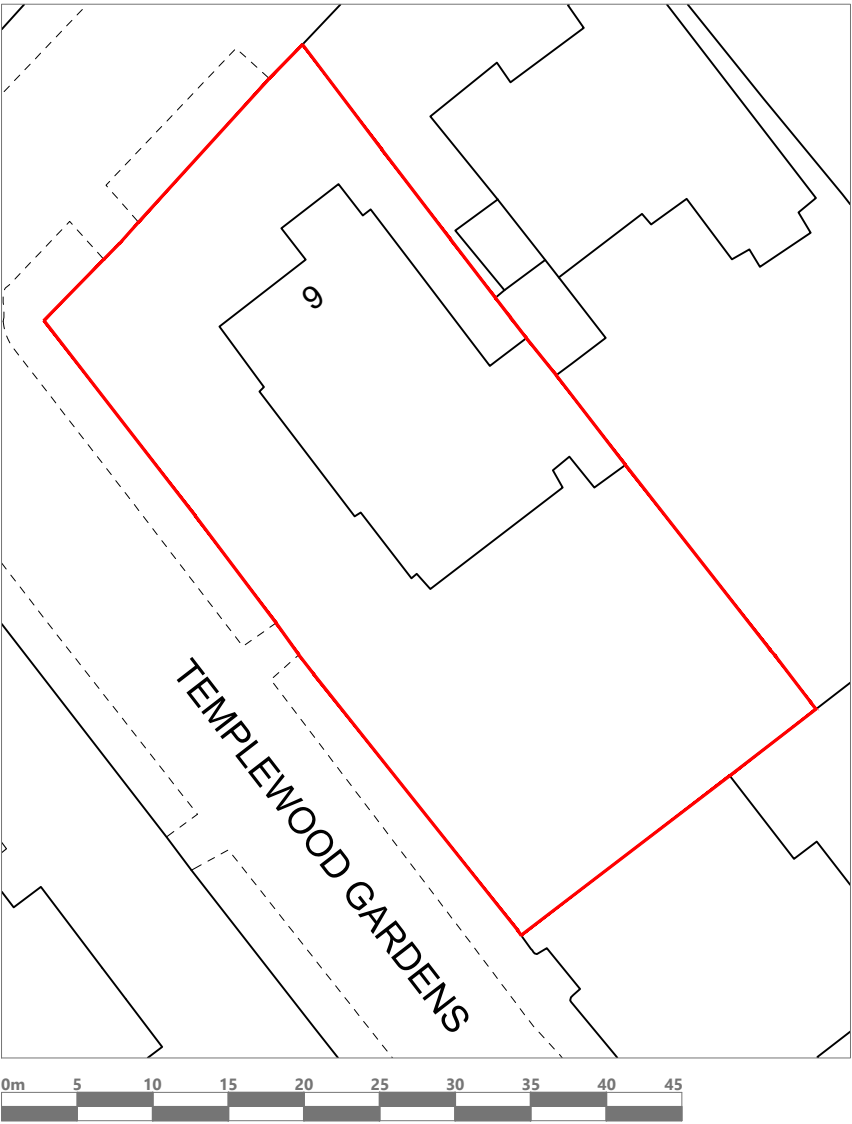

Block Plan  
Scale: 1:500 @ A3

- NOTES
1. Drawing to be read in conjunction with specification and all relevant drawings.
  2. Do not scale from this drawing unless for planning or transfer purposes - figured dimensions should be used where shown.
  3. If you are in doubt of the contents of the drawing, please report discrepancies to the architect.
  4. The architect is not liable for any faults relied on by third party consultants

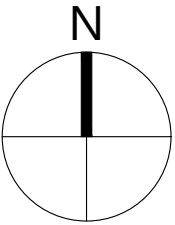


PROJECT				
6 Templewood Avenue London, NW3 7XA				
DRAWING TITLE				
Location & Block Plans				
PROJECT REF.   SHEET NO.				
CP-2023-19   E-01				
SCALE	SHEET SIZE	DATE	CLIENT	PURPOSE
Varies	A3	08 06 2023	Mr Alizade	PLANNING

City


Planning

City Planning Ltd.  
Third Floor, 244 Vauxhall Bridge Road, London, SW1V 1AU  
T: 0203 393 2540 [www.city-planning.co.uk](http://www.city-planning.co.uk)

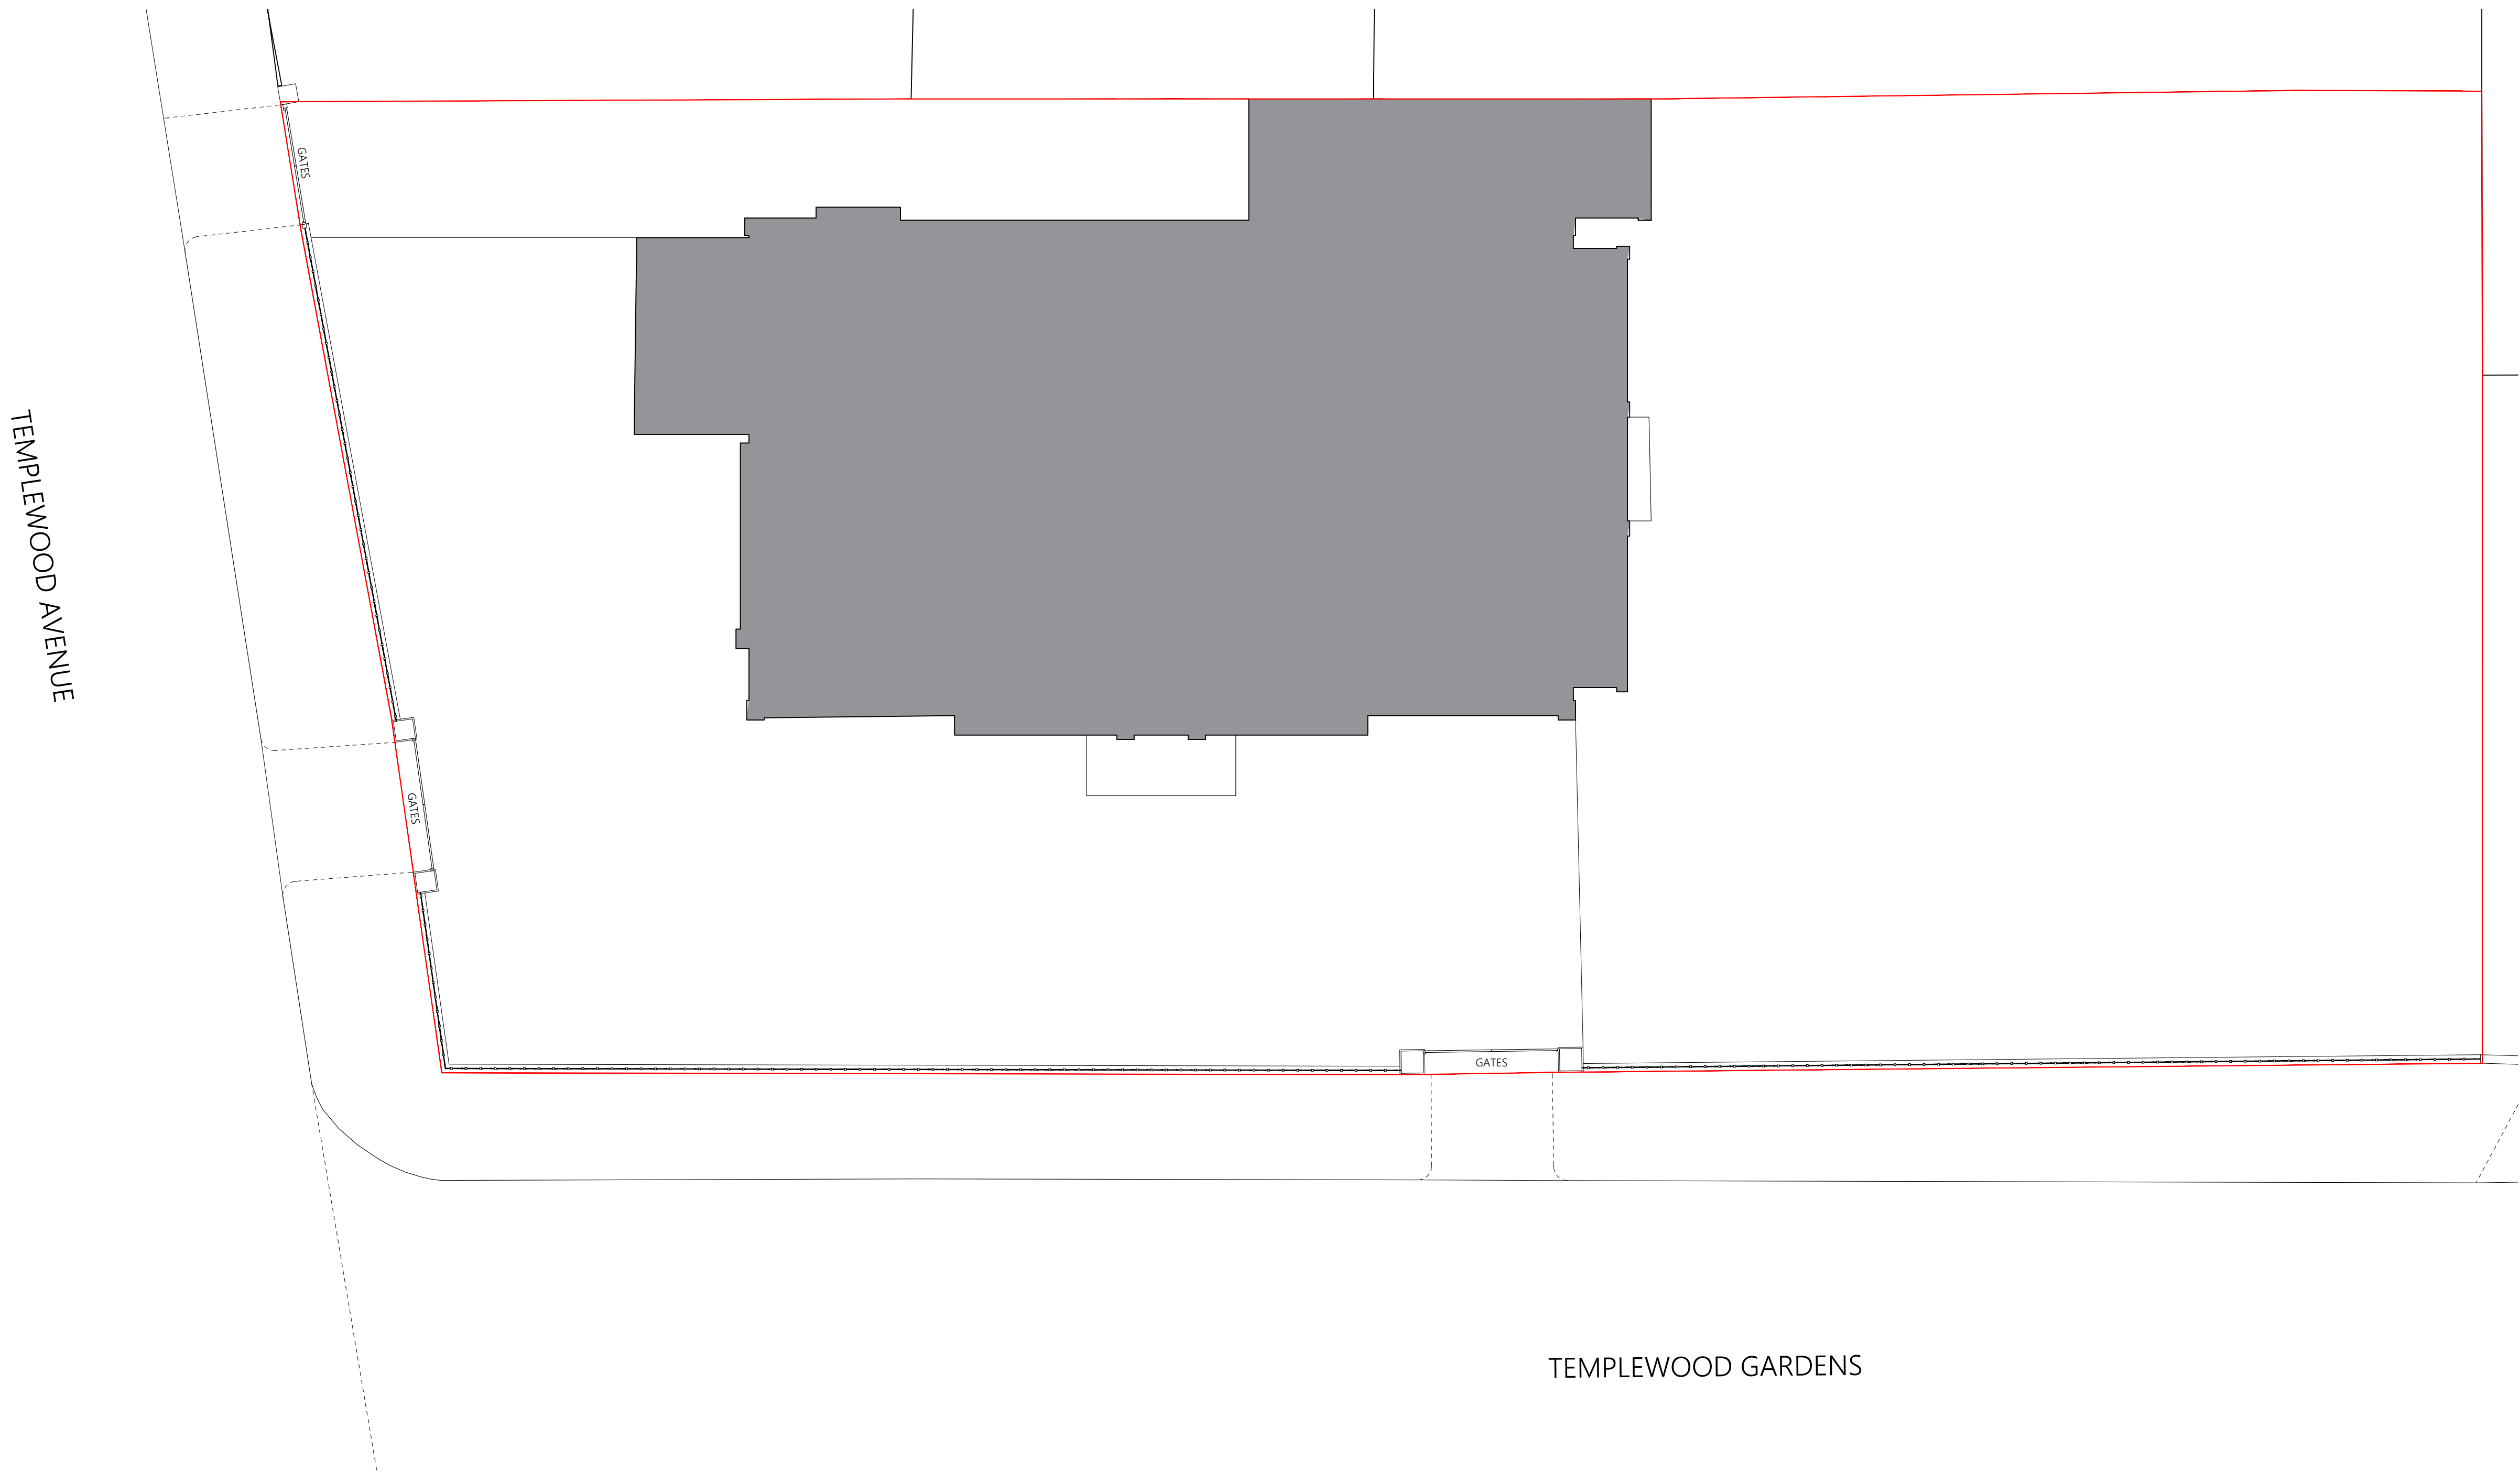

TEMPLEWOOD AVENUE

TEMPLEWOOD GARDENS

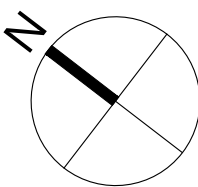

- NOTES**
1. Drawing to be read in conjunction with specification and all relevant drawings.
  2. Do not scale from this drawing unless for planning or transfer purposes - figured dimensions should be used where shown.
  3. If you are in doubt of the contents of the drawing, please report discrepancies to the architect.
  4. The architect is not liable for any faults relied on by third party consultants

**PROJECT**

**6 Templewood Avenue**  
London, NW3 7XA

**DRAWING TITLE**

**Existing**  
**Site Plan**

**PROJECT REF. | SHEET NO.**

**CP-2023-19 | E-10**

SCALE	SHEET SIZE	DATE	CLIENT	PURPOSE
1:100	A1	08/06/2023	Mr Alizade	PLANNING

**City Planning**

City Planning Ltd.  
Third Floor, 244 Vauxhall Bridge Road, London, SW1V 1AU  
T: 0203 393 2540 www.city-planning.co.uk


Site Plan  
Scale: 1:100 @ A1



Side Elevation (Templewood Avenue)  
Scale: 1:100 @ A1



Front Elevation (Templewood Gardens)  
Scale: 1:100 @ A1

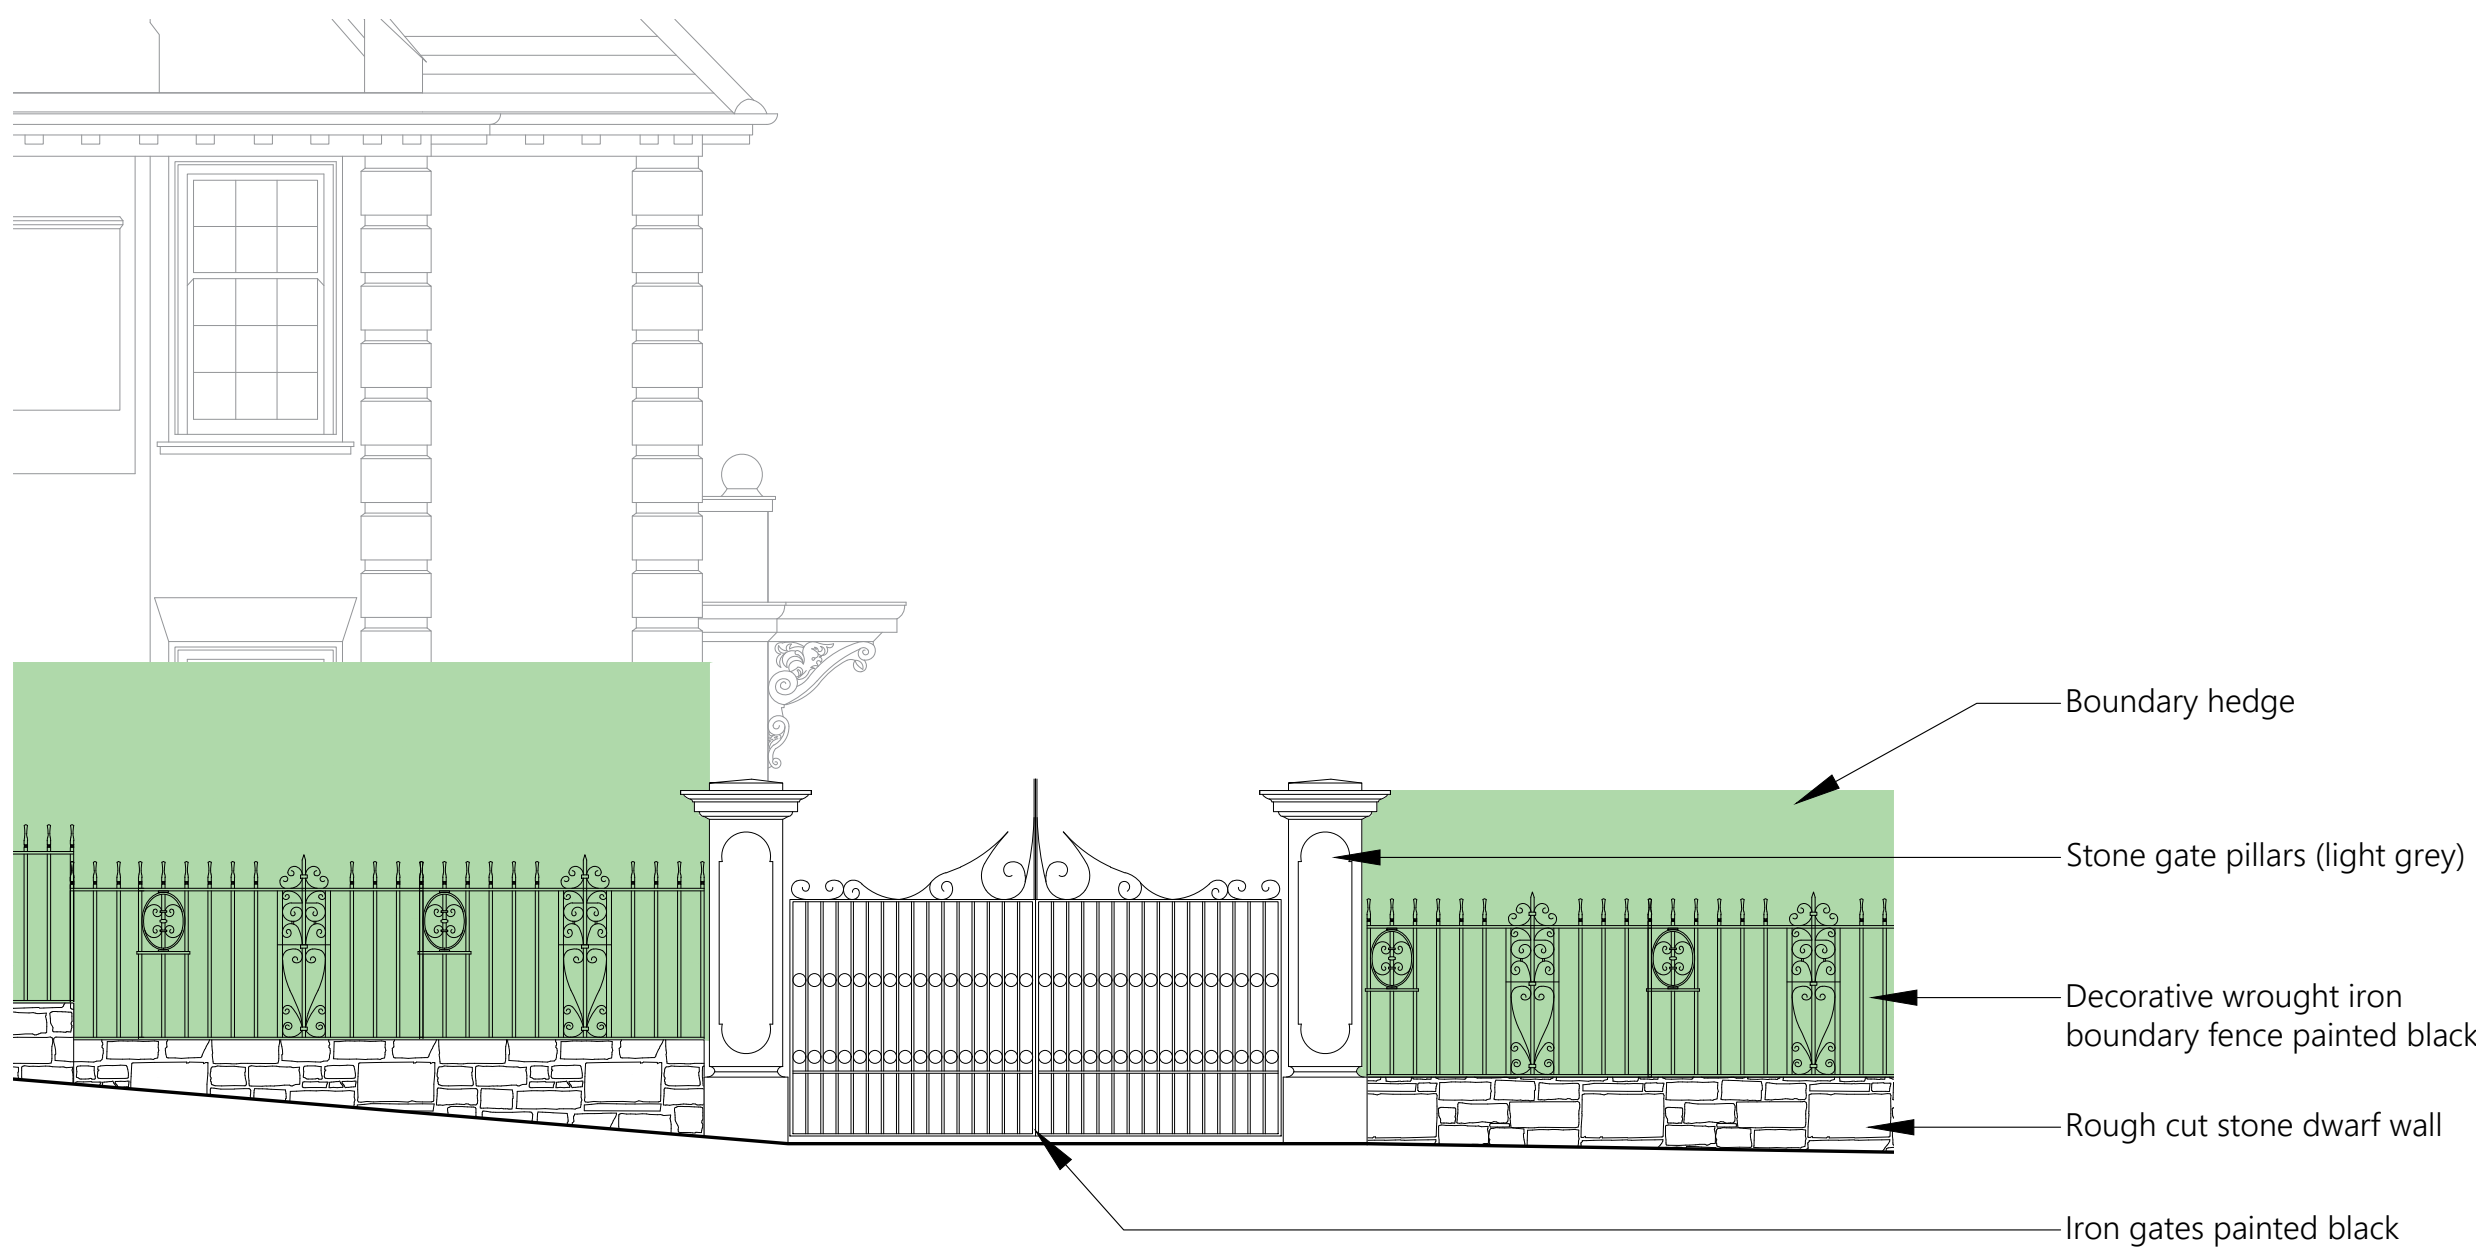

Side Elevation Gate  
Scale: 1:50 @ A1



Front Elevation Gate  
Scale: 1:50 @ A1

0m 0.5 1 1.5 2 2.5 3 3.5 4 4.5  
1:50 Scale

0m 1 2 3 4 5 6 7 8 9  
1:50 Scale

- NOTES
1. Drawing to be read in conjunction with specification and all relevant drawings.
  2. Do not scale from this drawing unless for planning or transfer purposes - figured dimensions should be used where shown.
  3. If you are in doubt of the contents of the drawing, please report discrepancies to the architect.
  4. The architect is not liable for any faults relied on by third party consultants

PROJECT

**6 Templewood Avenue**  
London, NW3 7XA

DRAWING TITLE

**Existing  
Elevations**

PROJECT REF. | SHEET NO.

**CP-2023-19 | E-20**

SCALE	SHEET SIZE	DATE	CLIENT	PURPOSE
Varies	A1	08/06/2023	Mr Alizade	PLANNING

**City  
Planning**

City Planning Ltd.  
Third Floor, 244 Vauxhall Bridge Road, London, SW1V 1AU  
T: 0203 393 2540 www.city-planning.co.uk