


Drawing to be read in conjunction with consultants information.
Do not scale from drawing.
All dimensions to be checked on site.
Notify Architect of any discrepancies.
Drawing to be used solely for purposes indicated.

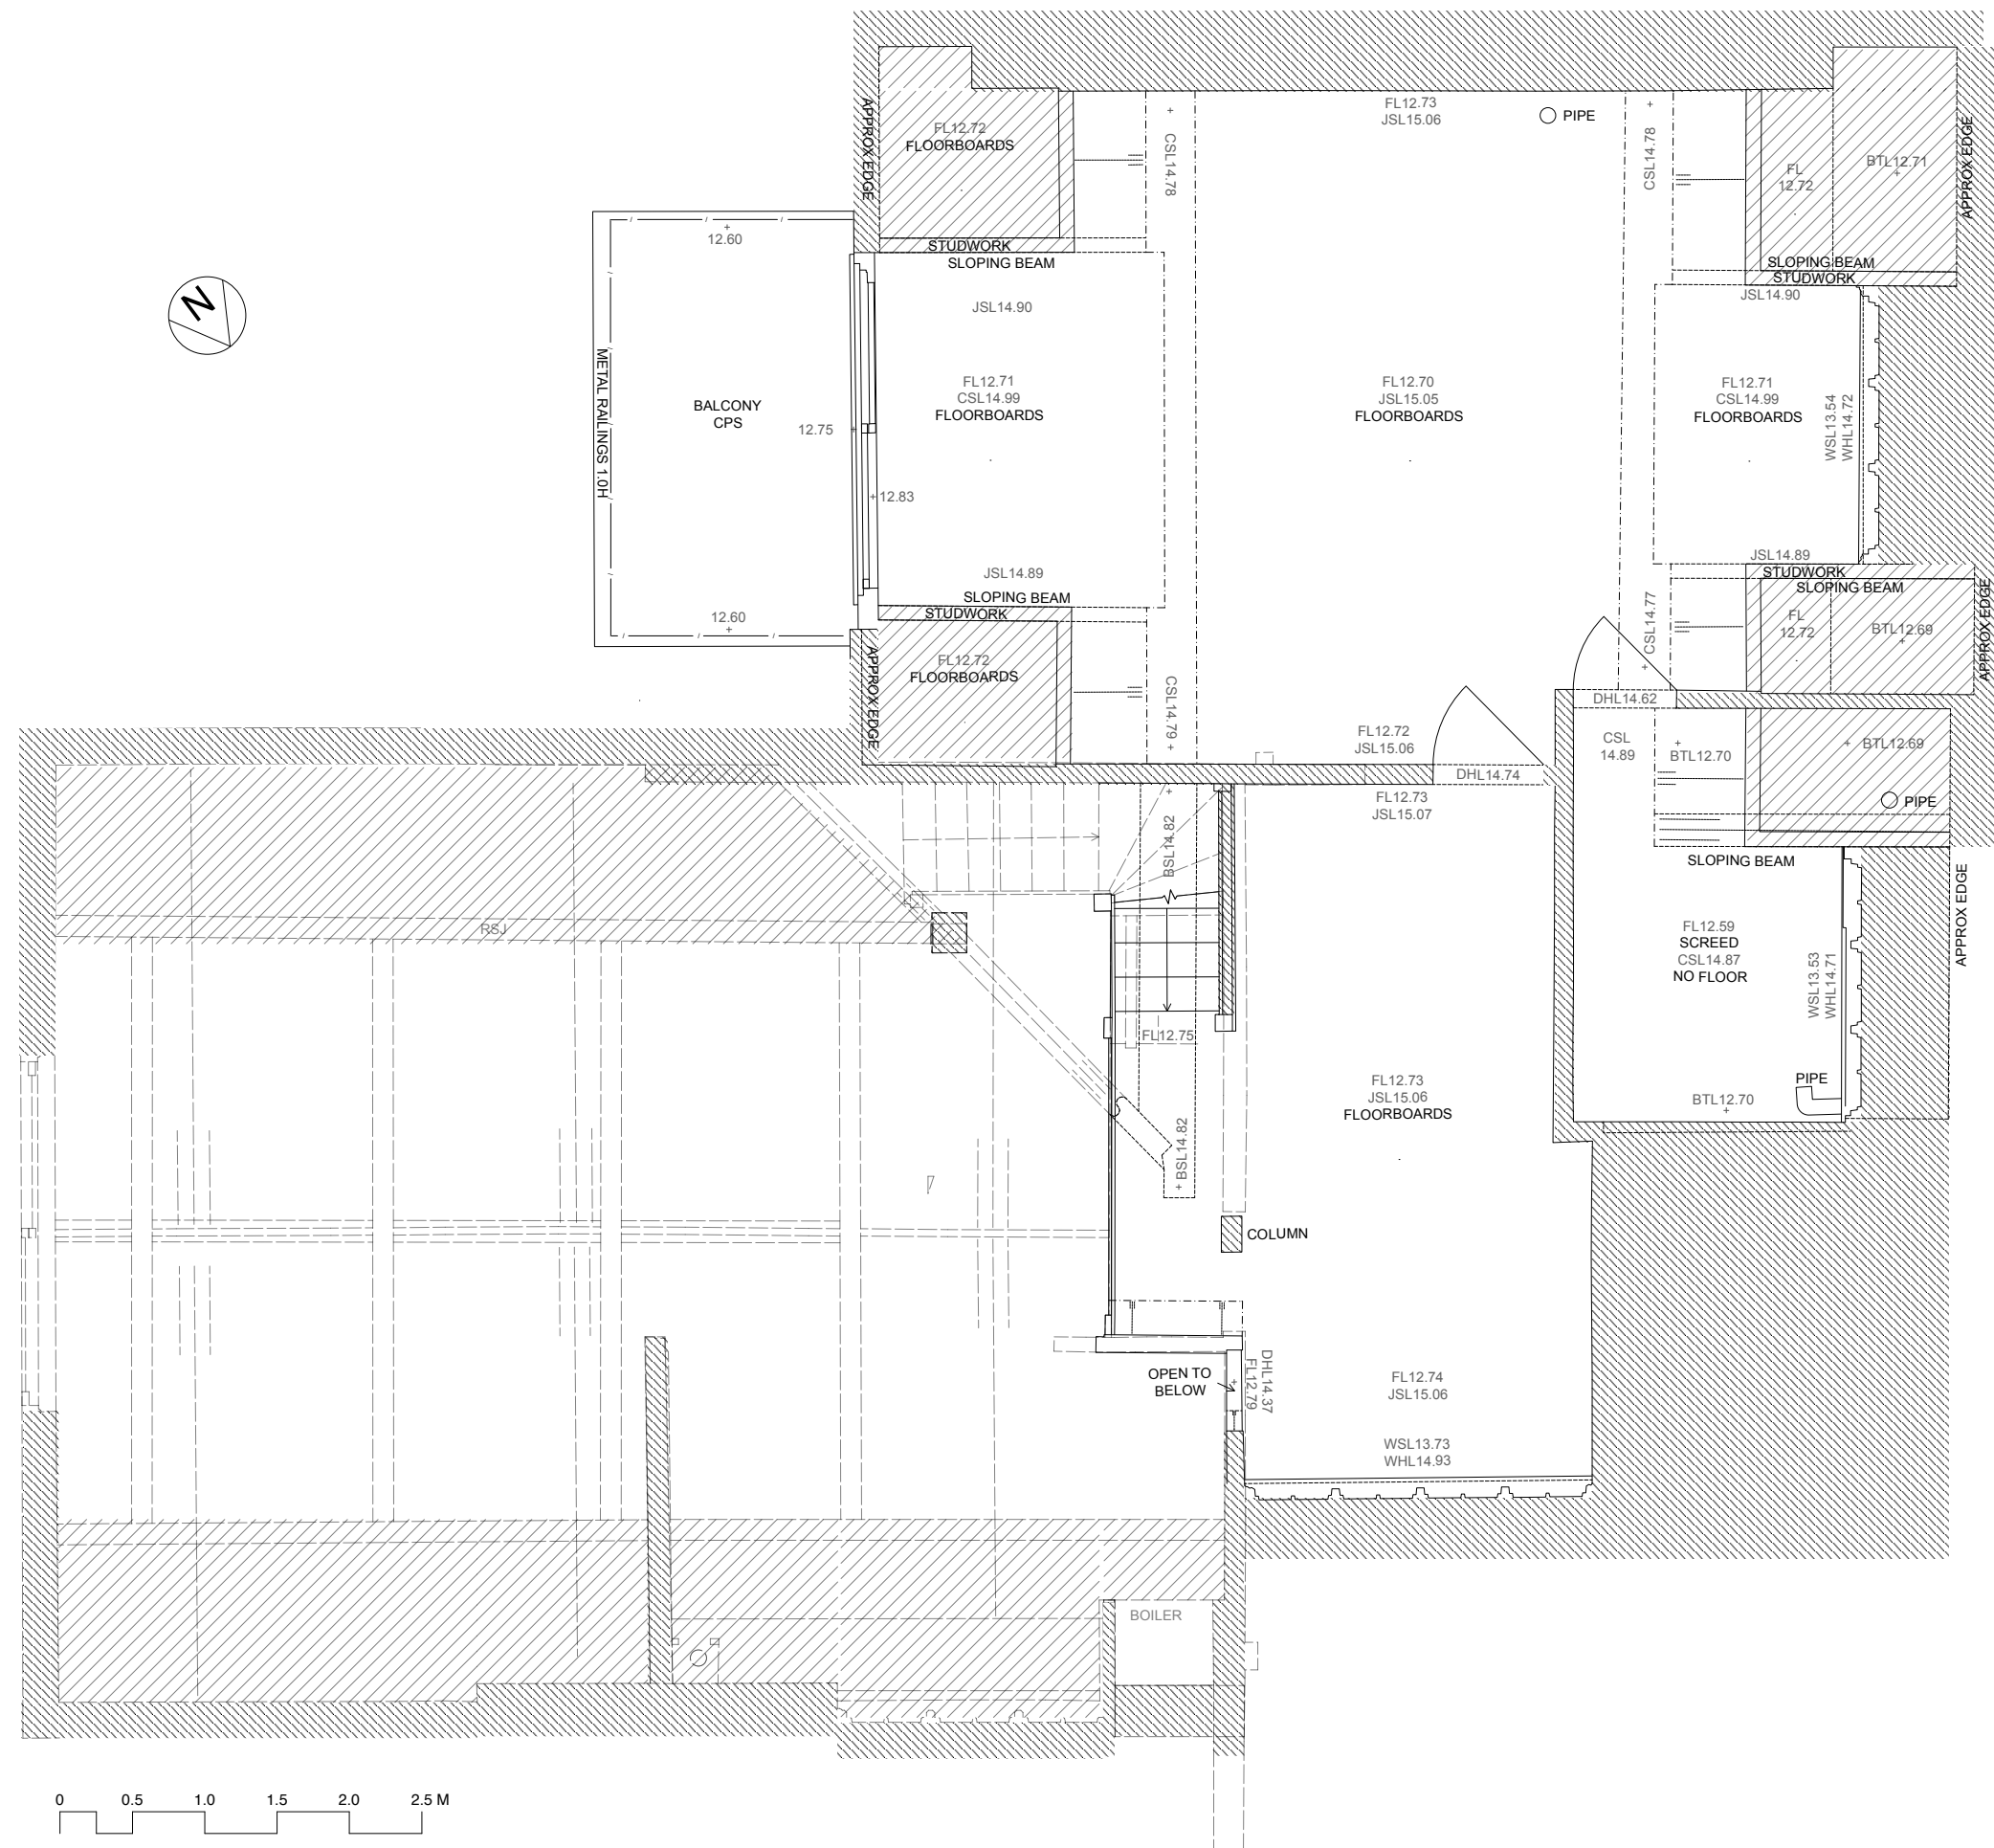

Drawing Issue

Date _____



0207 683 7372_landline
07771 503 186_mobile
info@forresterarchitects.com_email
www.forresterarchitects.com_website

studio 34
harcombe road
london n16 0sa

31 Heath Drive, London NW3 7SB

EXISTING

Project

THIRD FLOOR PLAN


Title


1/25 @ A1

1/50 @ A3

Drawing No.

174_01.01()

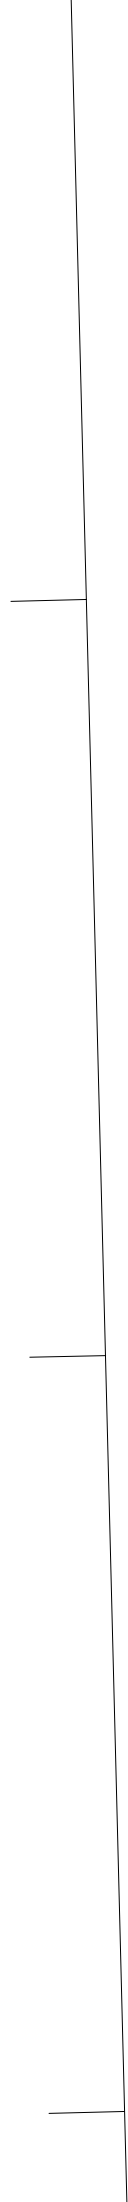

 

1010E