


Drawing to be read in conjunction with consultants information.  
Do not scale from drawing.  
All dimensions to be checked on site.  
Notify Architect of any discrepancies.  
**Drawing to be used solely for purposes indicated.**

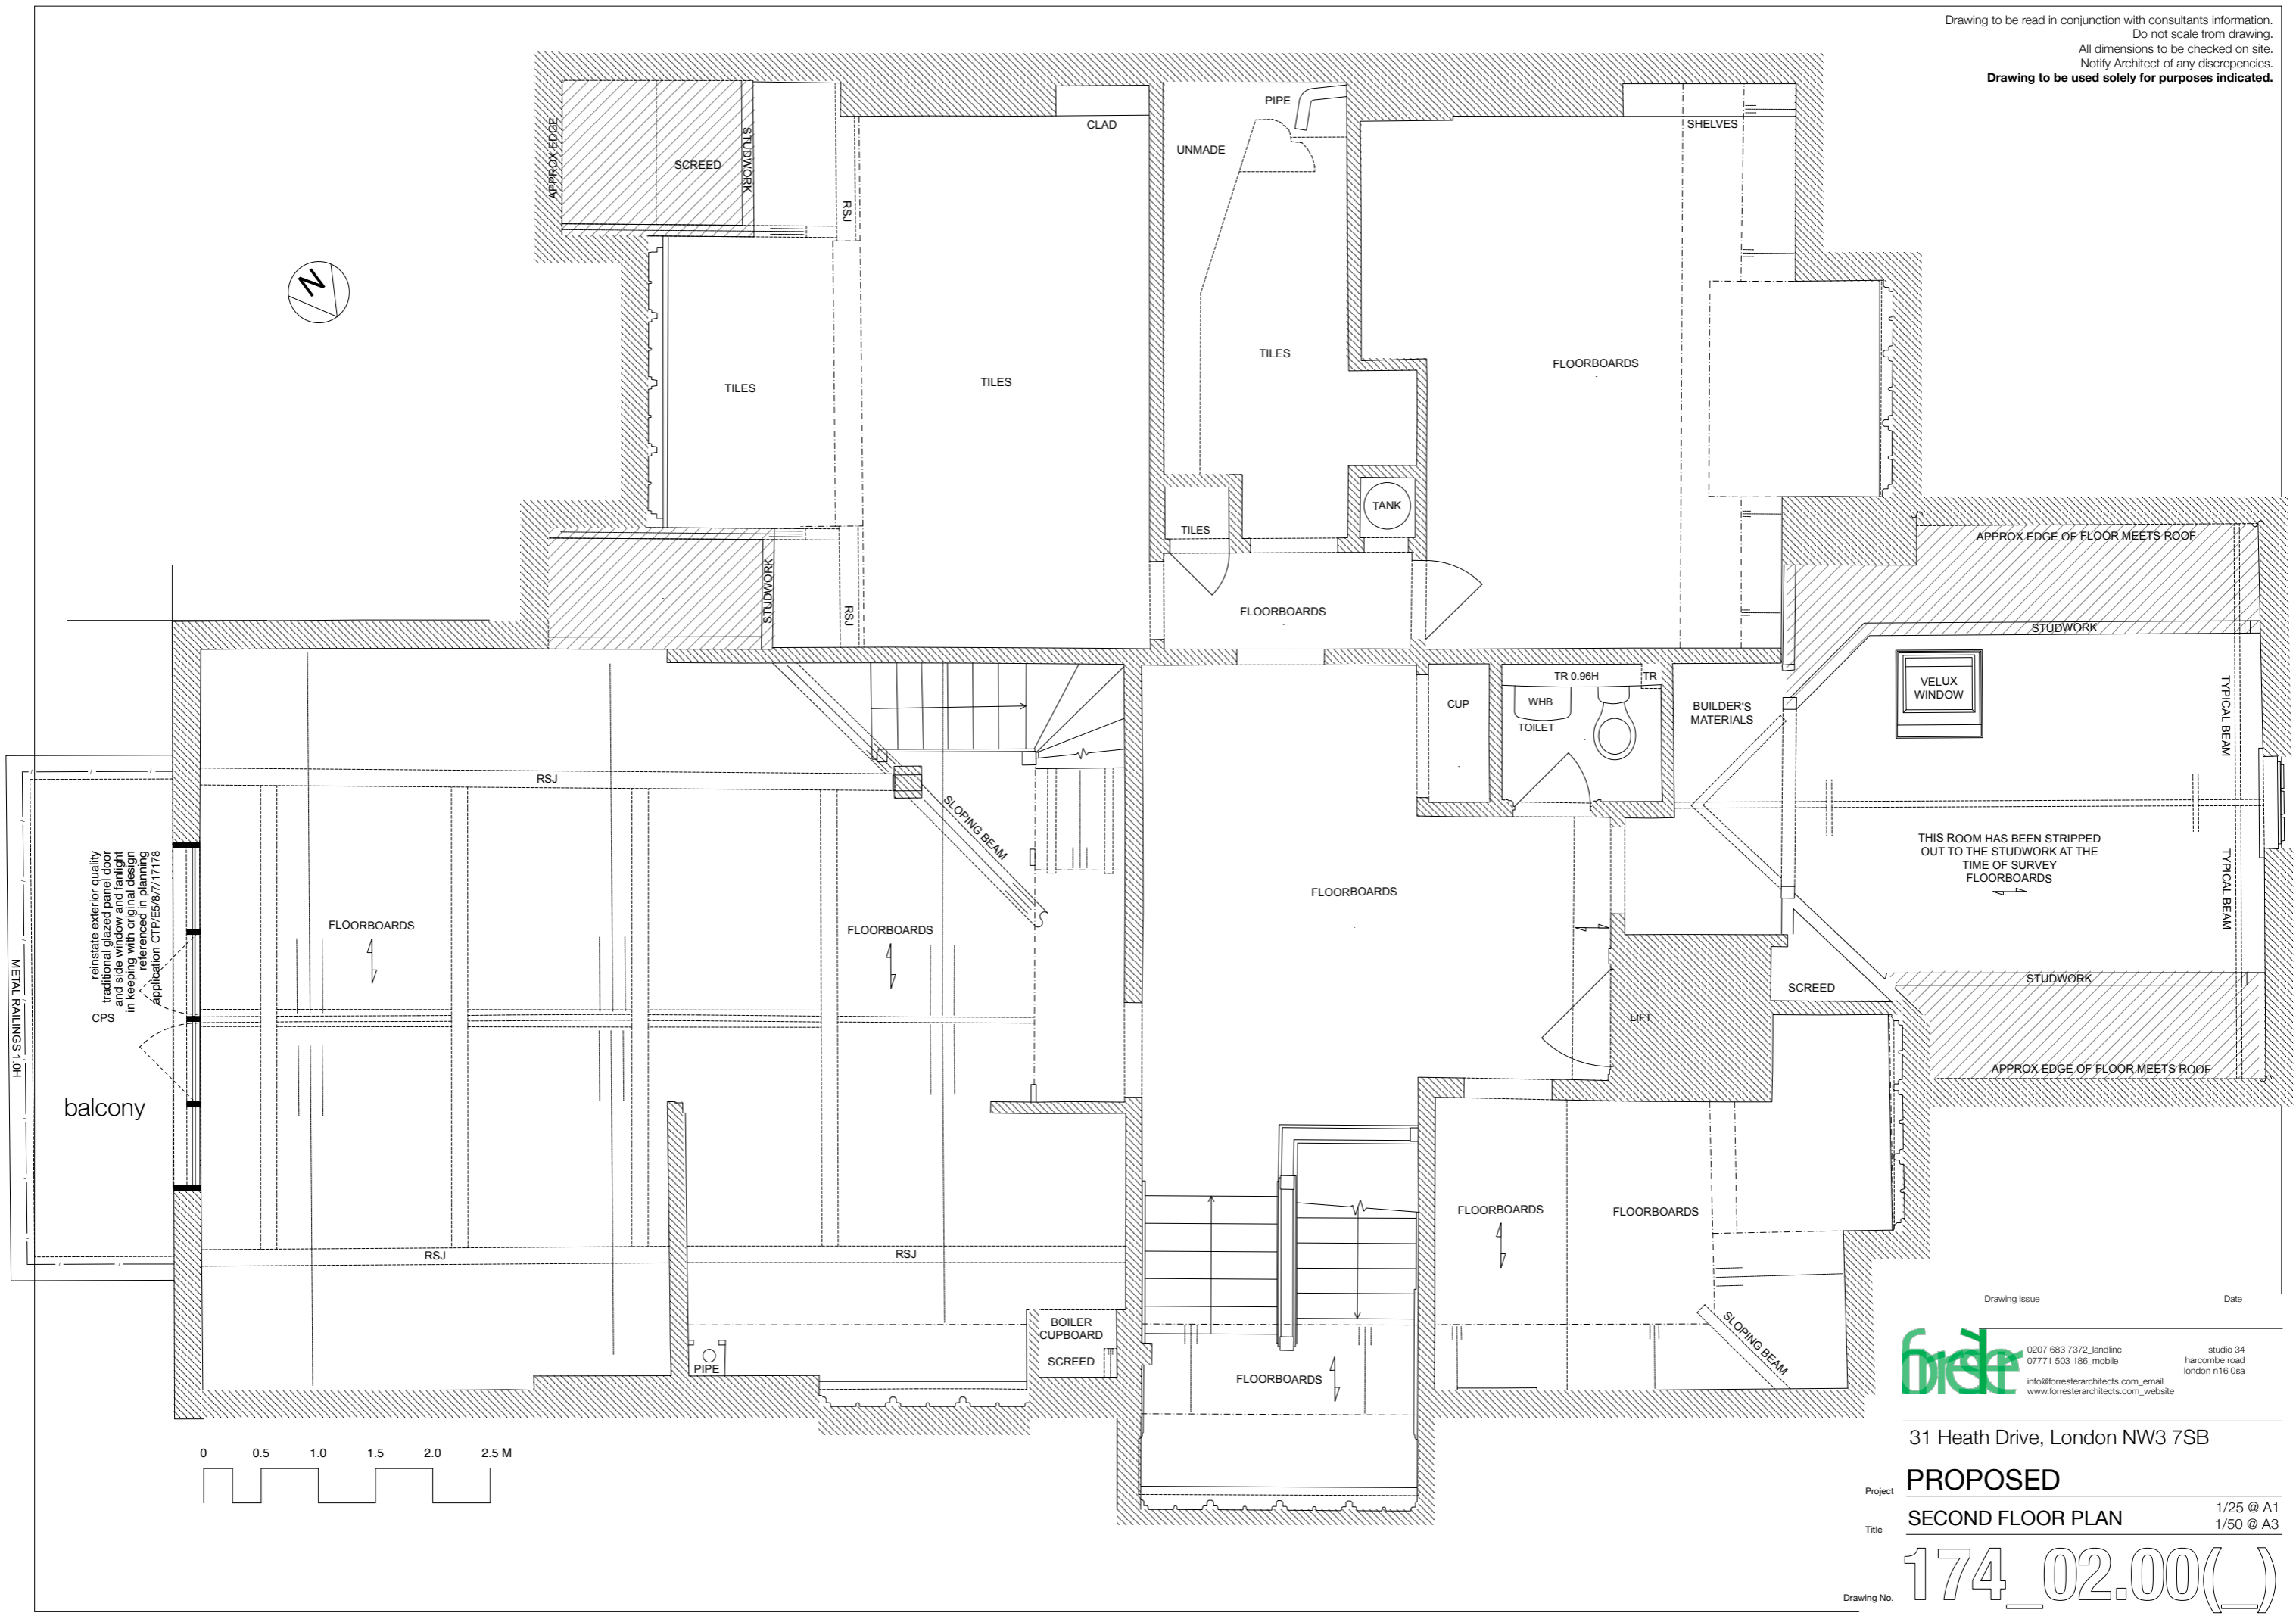

Drawing Issue \_\_\_\_\_ Date \_\_\_\_\_

**forester** 0207 683 7372\_landline 07771 503 186\_mobile info@foresterarchitects.com\_email www.foresterarchitects.com\_website studio 34 harcombe road london n16 0sa

31 Heath Drive, London NW3 7SB

**PROPOSED**

Project **SECOND FLOOR PLAN** 1/25 @ A1  
Title 1/50 @ A3

Drawing No. **174\_02.00( )**