
 


Drawing to be read in conjunction with consultants information.  
 Do not scale from drawing.  
 All dimensions to be checked on site.  
 Notify Architect of any discrepancies.  
**Drawing to be used solely for purposes indicated.**

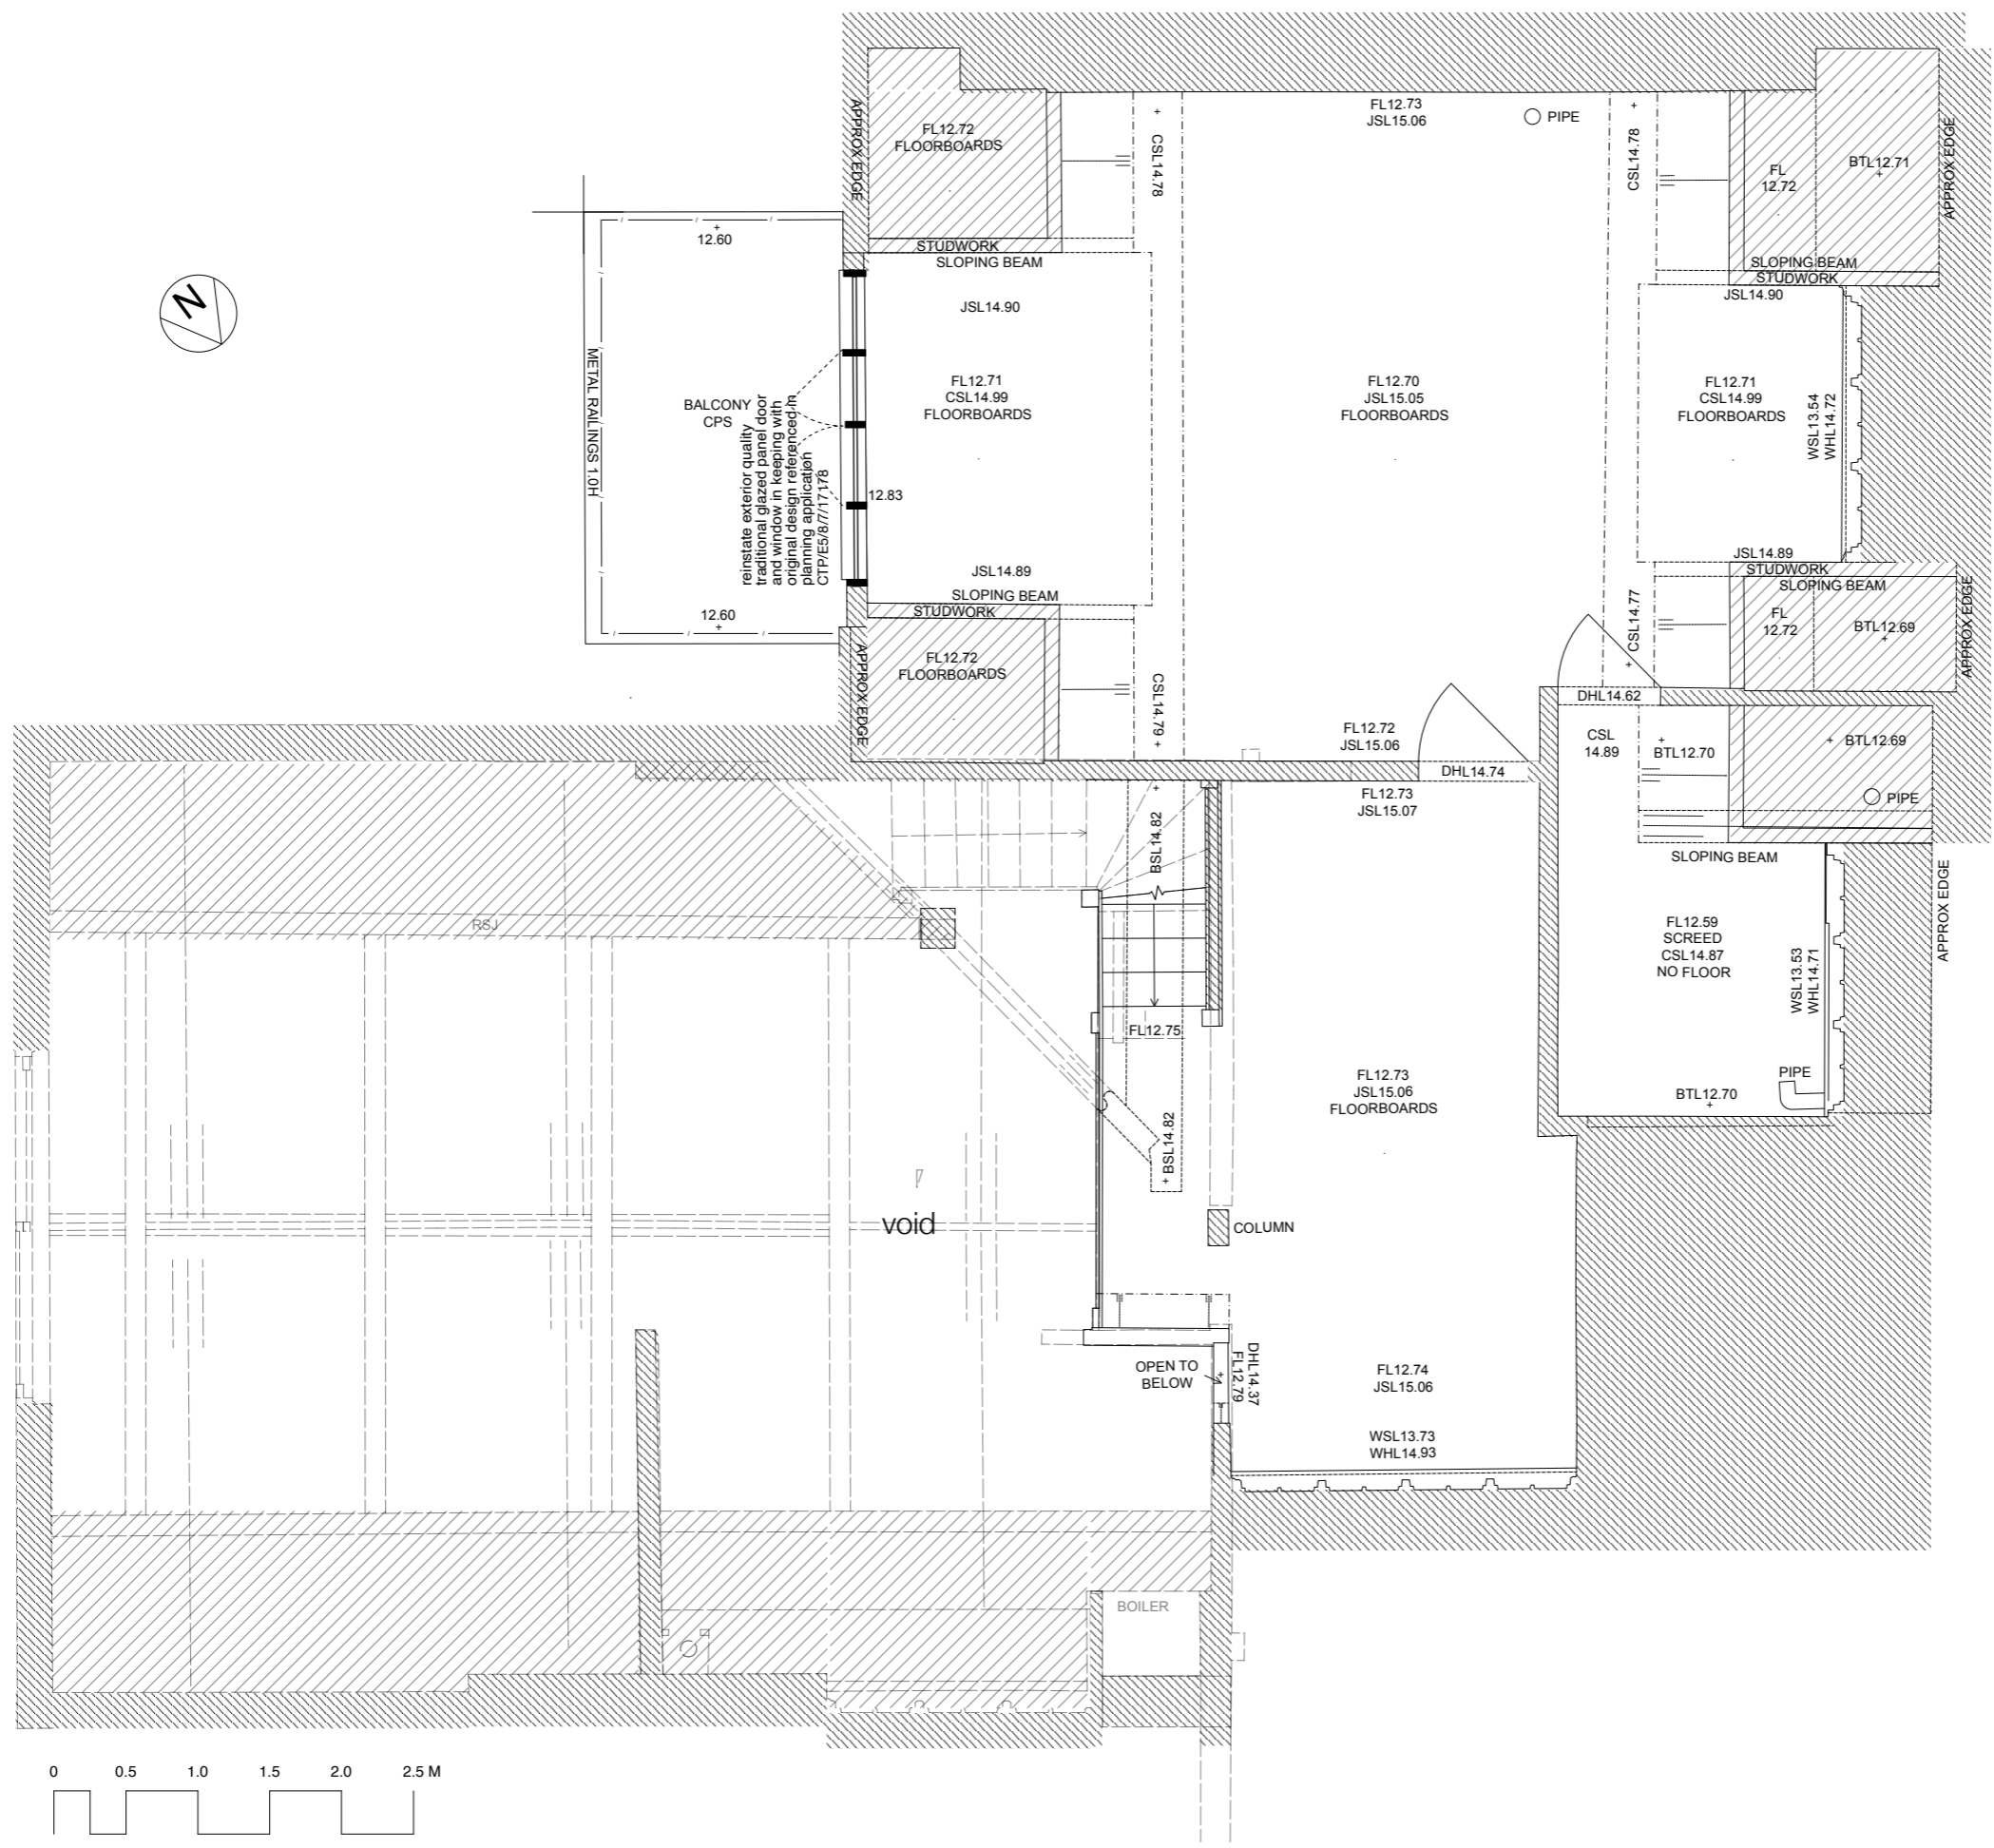

Drawing Issue \_\_\_\_\_ Date \_\_\_\_\_

**forester**  
 0207 683 7372\_landline studio 34  
 07771 503 186\_mobile harcombe road  
 info@foresterarchitects.com\_email london n16 0sa  
 www.foresterarchitects.com\_website


31 Heath Drive, London NW3 7SB

**PROPOSED**

Project **THIRD FLOOR PLAN** 1/25 @ A1  
 Title 1/50 @ A3

**174\_02.01( )**

Drawing No.

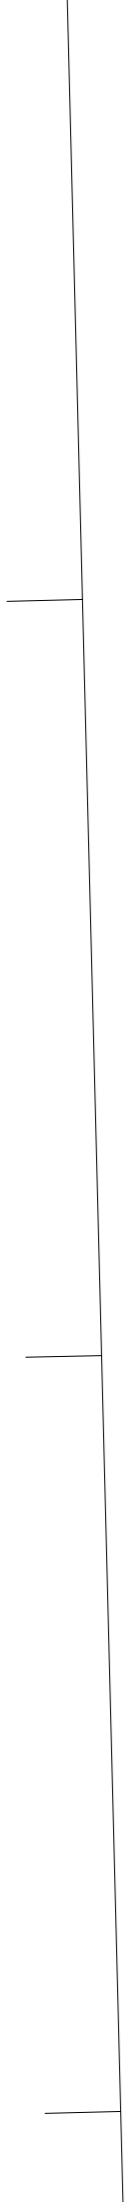

990E

995E

1000E

1005E

1010E