

i196_24 Endell Street Window Manifestation

12.01.2024

Window Manifestation

Betterton Street_proposed Design

GENERAL NOTES.

© Buckley Gray Yeoman Limited

All dimensions to be checked on site prior to commencement of any works, and/or preparation of any shop drawings.

Sizes of and dimensions to any structural elements are indicative only. See structural engineers drawings for actual sizes / dimensions.

Sizes of and dimensions to any service elements are indicative only. See service engineers drawings for actual sizes and dimensions.

This drawing to be read in conjunction with all other Architect's drawings, specifications and other Consultants' information.

All proprietary systems shown on this drawing are to be installed strictly in accordance with the Manufacturers/Suppliers recommended details.

Any discrepancies between information shown on this drawing and any other contract information or manufacturers/suppliers recommendations is to be brought to the attention of the Architect

DO NOT SCALE FROM THIS DRAWING.

NOTES.

Material Key

- 1 Existing brickwork
- 2 Existing windows with stone surrounds
- 3 Existing render
- 4 Existing metal cladding
- 5 New metal cladding
- 6 New glazed door/window with metal coloured frame
- 7 Coloured metal panel
- 8 Coloured metal gates
- 9 New reconstituted stone
- 10 Metal louvered plant screen
- 11 New glazed rooflights
- 12 New glazed windows / doors, with new feature coloured metalwork vent panels at high level, and coloured metal surround
- 13 Existing brickwork treated with pale mineral colourwash

PL04 16/12/22	Non Material Amendments	LH
REV. DATE	NOTE	DRAWN

BGY
BUCKLEY GRAY YEOMAN
+ 44 20 7033 9913
BGY.CO.UK

CLIENT

PATRIZIA

PROJECT

24 Endell Street


DRAWING

**Proposed South Elevation
Betterton Street**

SCALE	DATE
1:100 @ A1 (1:200 @ A3)	Oct. 2021


STATUS	APPROVED
PLANNING	CS

DWG No.	REVISION
1183-PL-GE-02	PL05

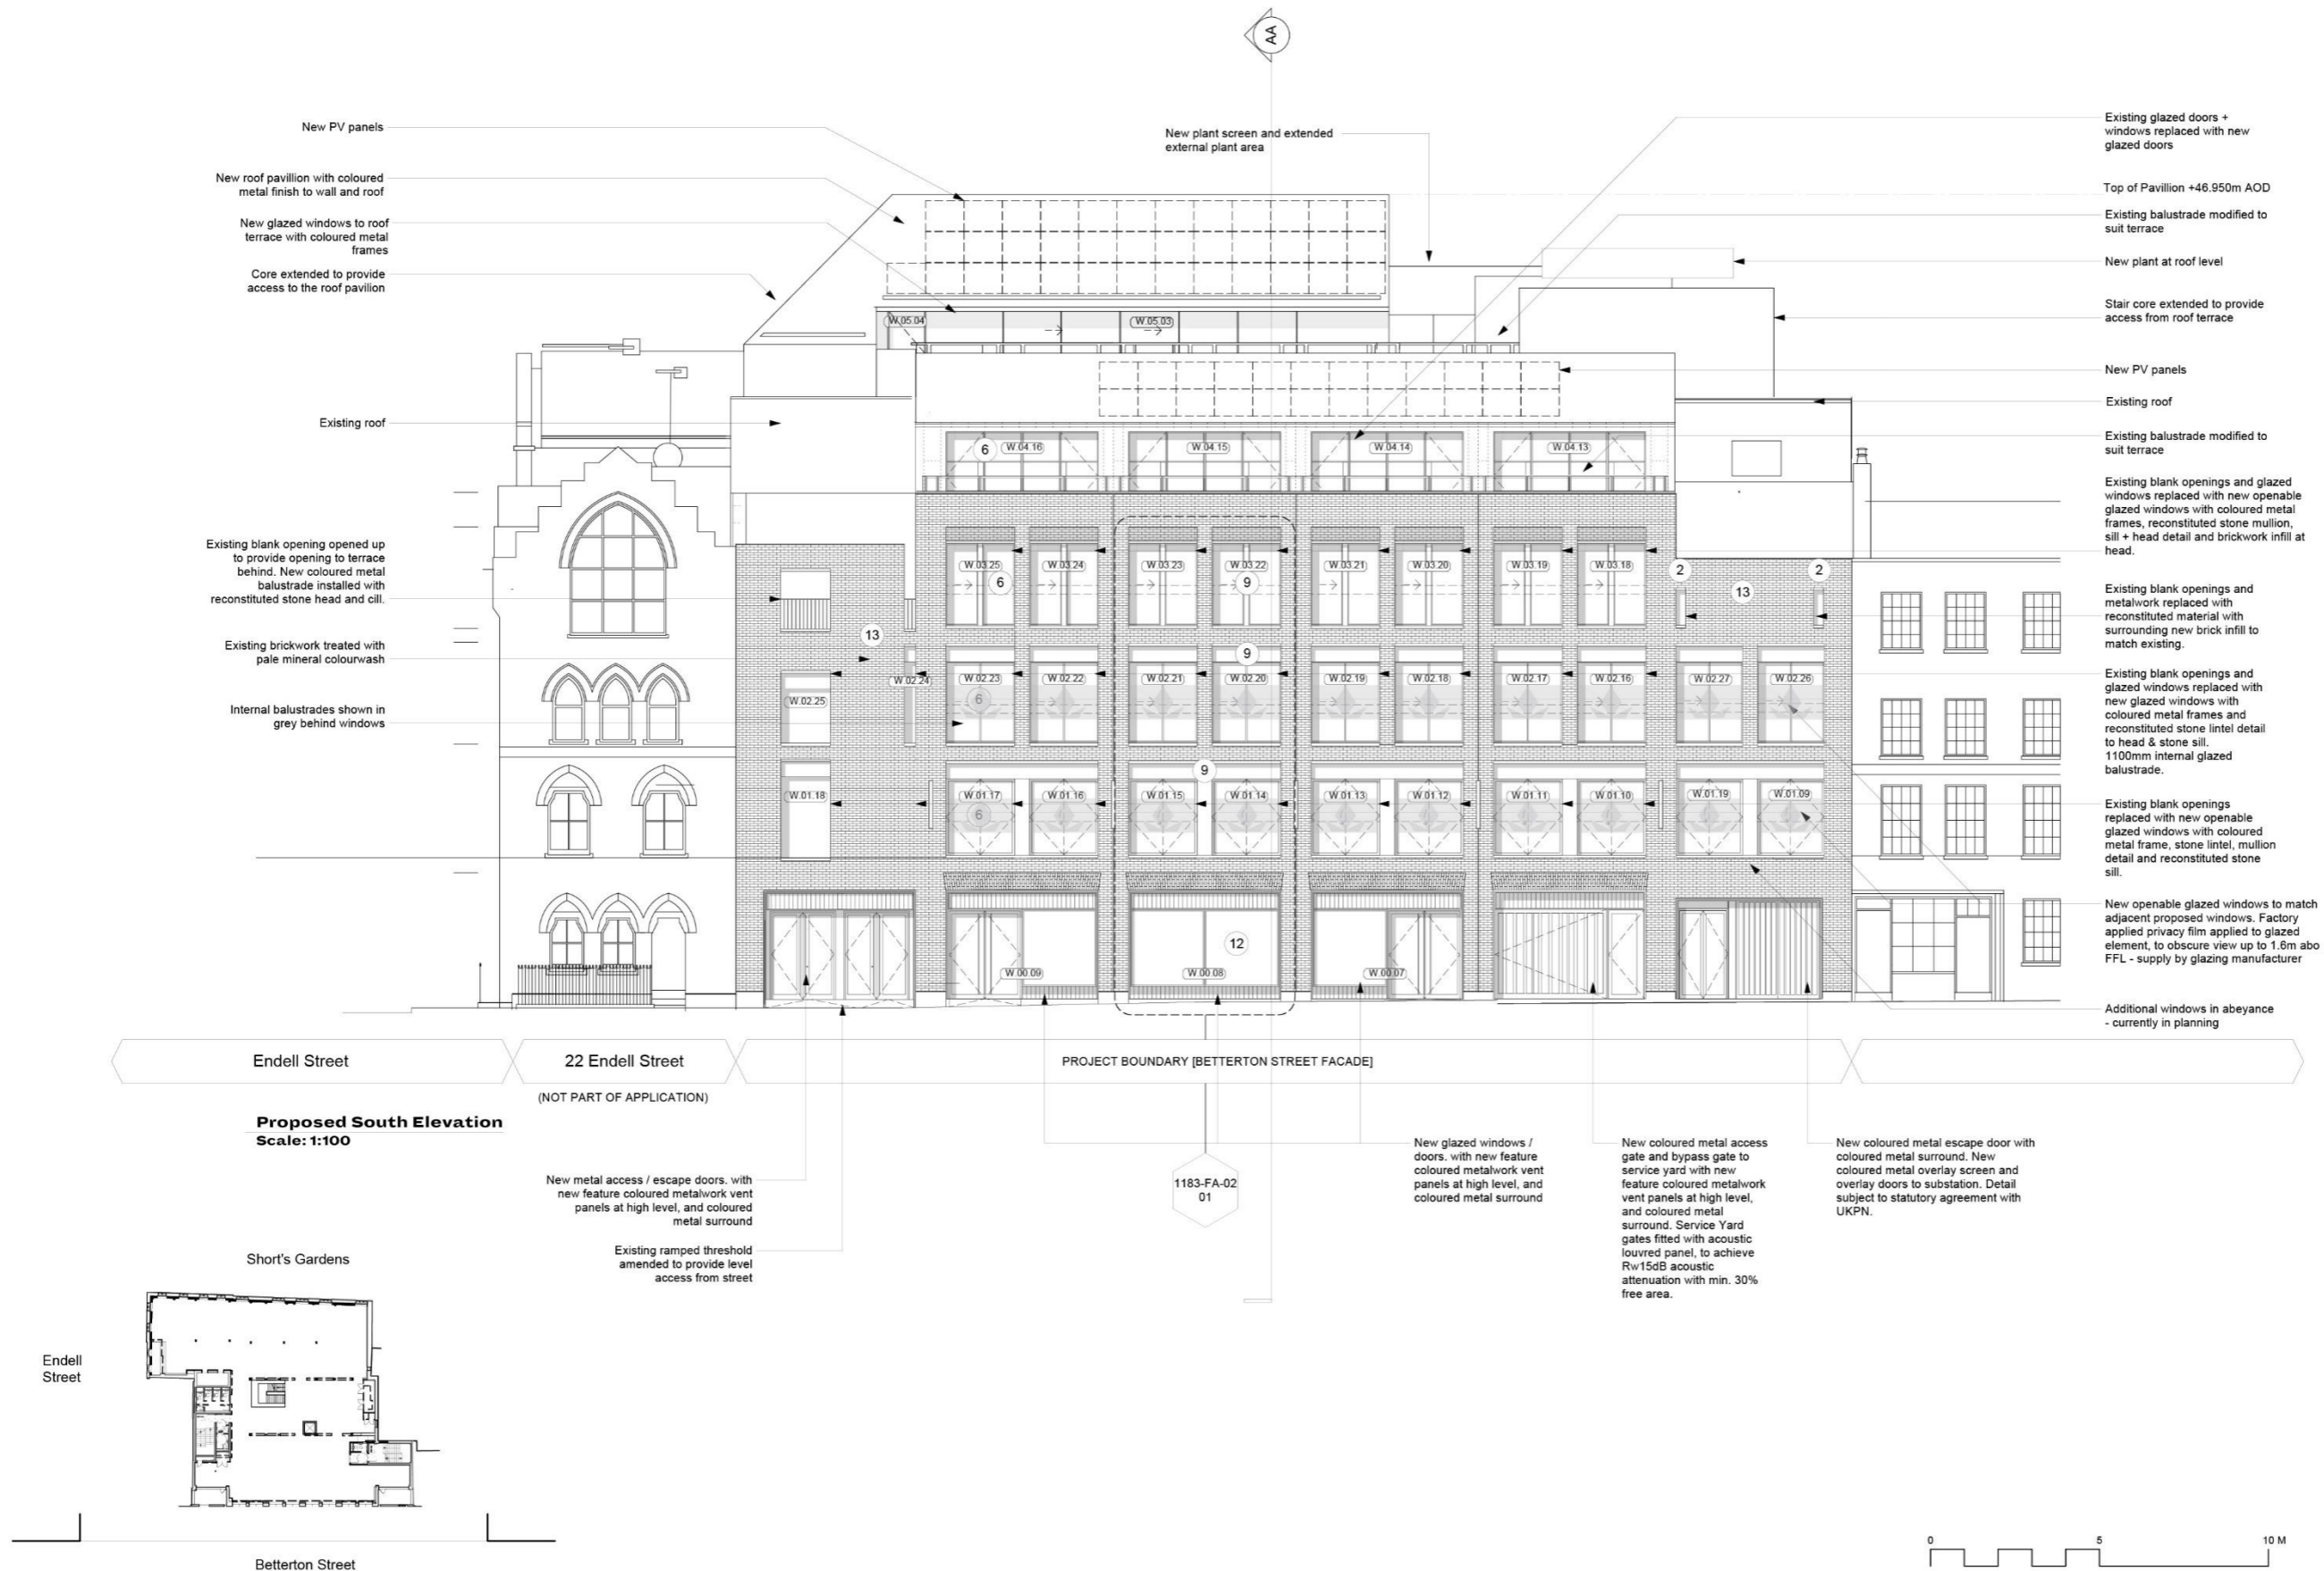

Window Manifestation
Betterton Street_proposed Design

SCALE 1:20 @ A3

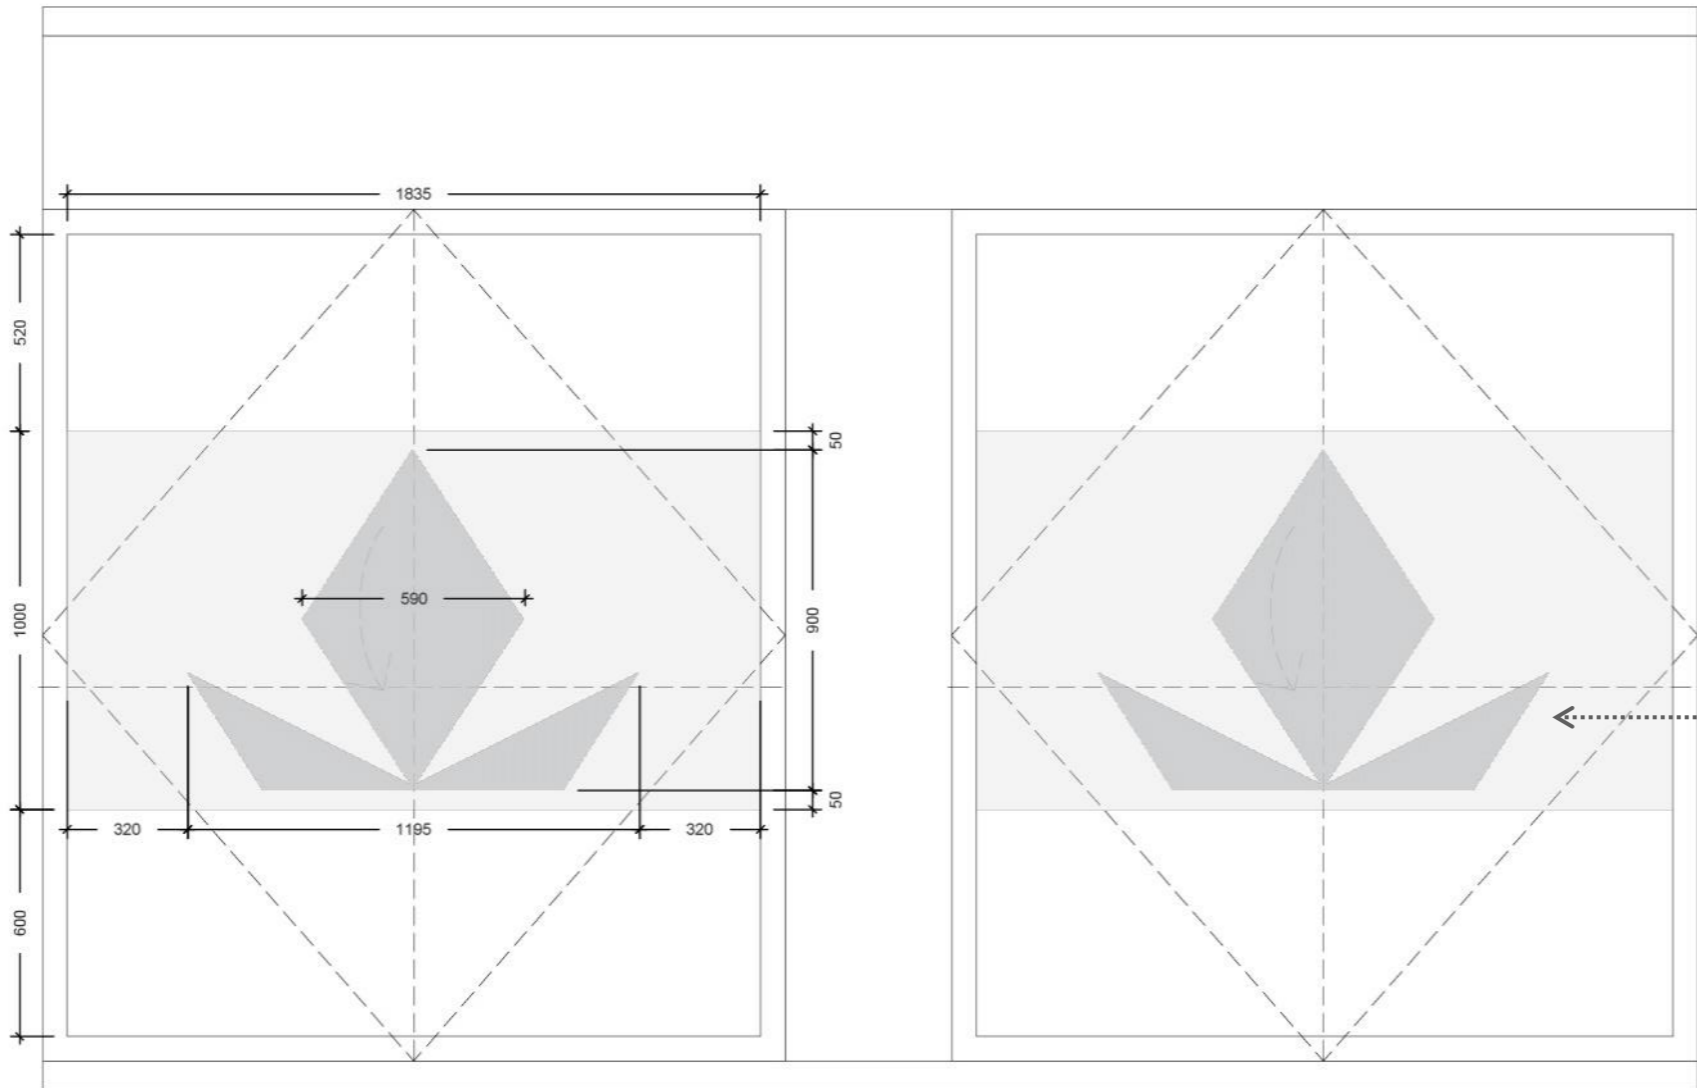

Translucency

Note: this is an example of the manifestation is applied to the interiors. The same effect and translucency is intended to be applied to external windows.



1 GLAZING ELEVATION WITH MANIFESTATION
SCALE 1:20 @A3

DRAWING NOTES:
All dimensions to be checked on site prior to commencement of any works, and/or preparation of any shop drawings.
Sizes of and dimensions to any structural elements are indicative only. See structural engineers drawings for actual sizes and dimensions.
Sizes of and dimensions to any service elements are indicative only. See service engineers drawings for actual sizes and dimensions.
This drawing to be read in conjunction with all other Architect's drawings, specifications and other Consultants' information.
All proprietary systems shown on this drawing are to be installed strictly in accordance with the Manufacturers/Suppliers recommended details.
Any discrepancies between information shown on this drawing and any other contract information or manufacturers/suppliers recommendations is to be brought to the attention of the Architect.
DO NOT SCALE FROM THIS DRAWING.

PL - 11.01.24
STATUS REVISION DATE

DRAWING MANIFESTATION DETAIL ELEVATION			
SCALE	1:20 @ A3	DRAWN BY	SR
DATE	JAN /24	CHECKED BY	TS
DWG No.	i196_ID-D-001-ELE-01	REVISION	-
DRAWING STATUS		PROJECT	
PLANNING		24 Endell Street	

BGY BUCKLEY GRAY YEDMAN +44 20 7033 9913 BGY.CO.UK	
CLIENT	PATRIZIA
PROJECT	24 Endell Street