


1 Existing Ground Floor Plan

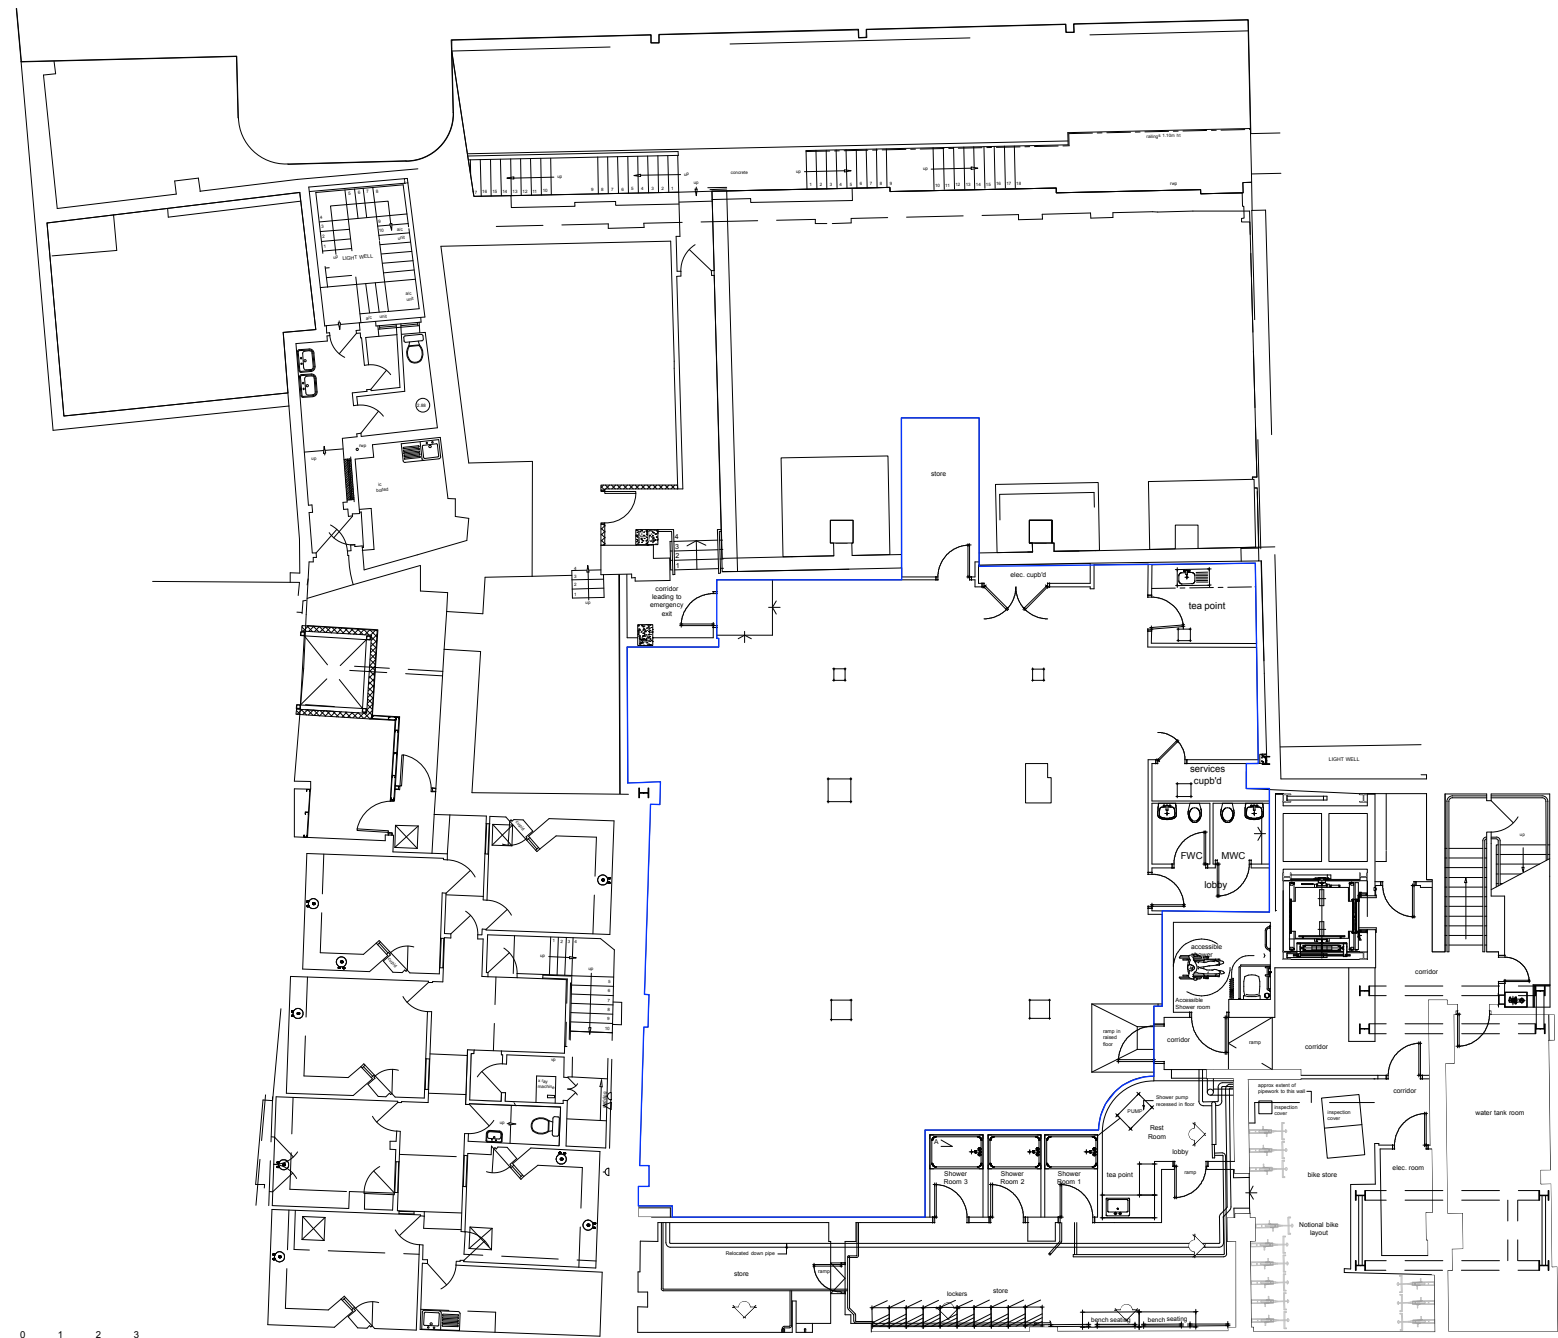

2 Existing Basement Floor Plan

Notes

— Demise line

DO NOT SCALE FROM THIS DRAWING
ALL DIMENSIONS ARE TO BE CHECKED ON SITE
THIS DRAWING IS TO BE READ IN CONJUNCTION WITH ALL CONSULTANTS INFORMATION
ARCHER ARCHITECTS RETAIN THE COPYRIGHT OF ALL INFORMATION WITHIN THIS DRAWING

Rev	Description	Date

Client	Frank Capital
--------	---------------

Drawing Status	Planning
----------------	----------

Job Number	P626
Job Title	75 High Holborn

Scale	1:200
Date	27/11/23

Drawn By	mks
Checked By	

Drawing Title	Existing Ground and Basement Plan
---------------	-----------------------------------

Drawing No	P626/01/100
------------	-------------

Rev	
-----	--

ARCHER ARCHITECTS

Ground Floor West
Coate House
1-3 Coate Street
London E2 9AG

t: 020 7739 2424
f: 020 7739 1818
e: studio@archerarchitects.com
www.archerarchitects.com