



1 Proposed Ground Floor Plan

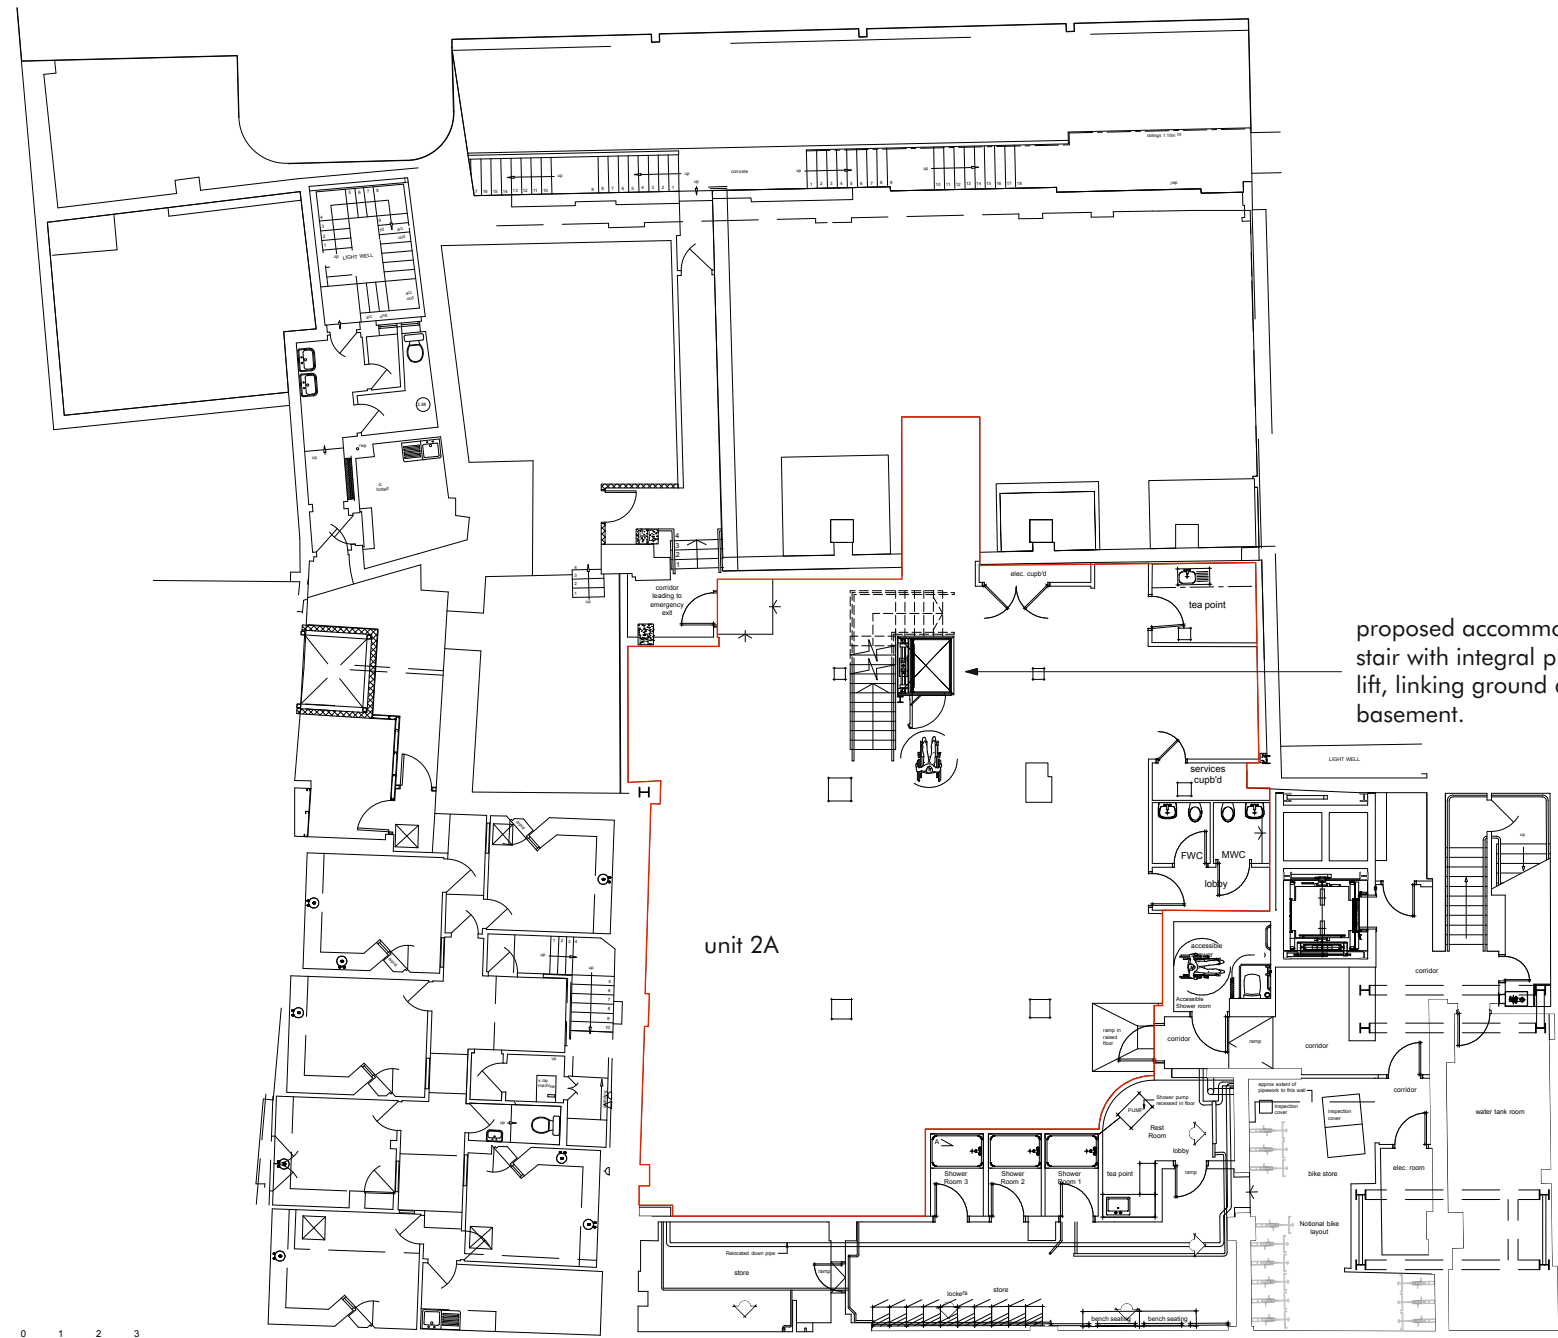

2 Proposed Basement Floor Plan

 

Notes

Demise line

Rev	Description
PL-1	Demise line colour adjusted

Date
02/01/24

Client
Frank Capital

Drawing Status
Planning

Job Number
P626

Scale
1:200

Drawn By
mks

ARCHER ARCHITECTS

Ground Floor West
Coate House
1-3 Coate Street
London E2 9AG

Job Title
75 High Holborn

Date
29/11/23

Checked By

Drawing Title
Proposed Ground and Basement Plan

Drawing No
P626/02/103

Rev
PL-1

t: 020 7739 2424
f: 020 7739 1818
e: studio@archerarchitects.com
www.archerarchitects.com

DO NOT SCALE FROM THIS DRAWING
ALL DIMENSIONS ARE TO BE CHECKED ON SITE
THIS DRAWING IS TO BE READ IN CONJUNCTION WITH ALL CONSULTANTS INFORMATION
ARCHER ARCHITECTS RETAIN THE COPYRIGHT OF ALL INFORMATION WITHIN THIS DRAWING