



3 Existing Ground Floor Plan
Scale: 1:100

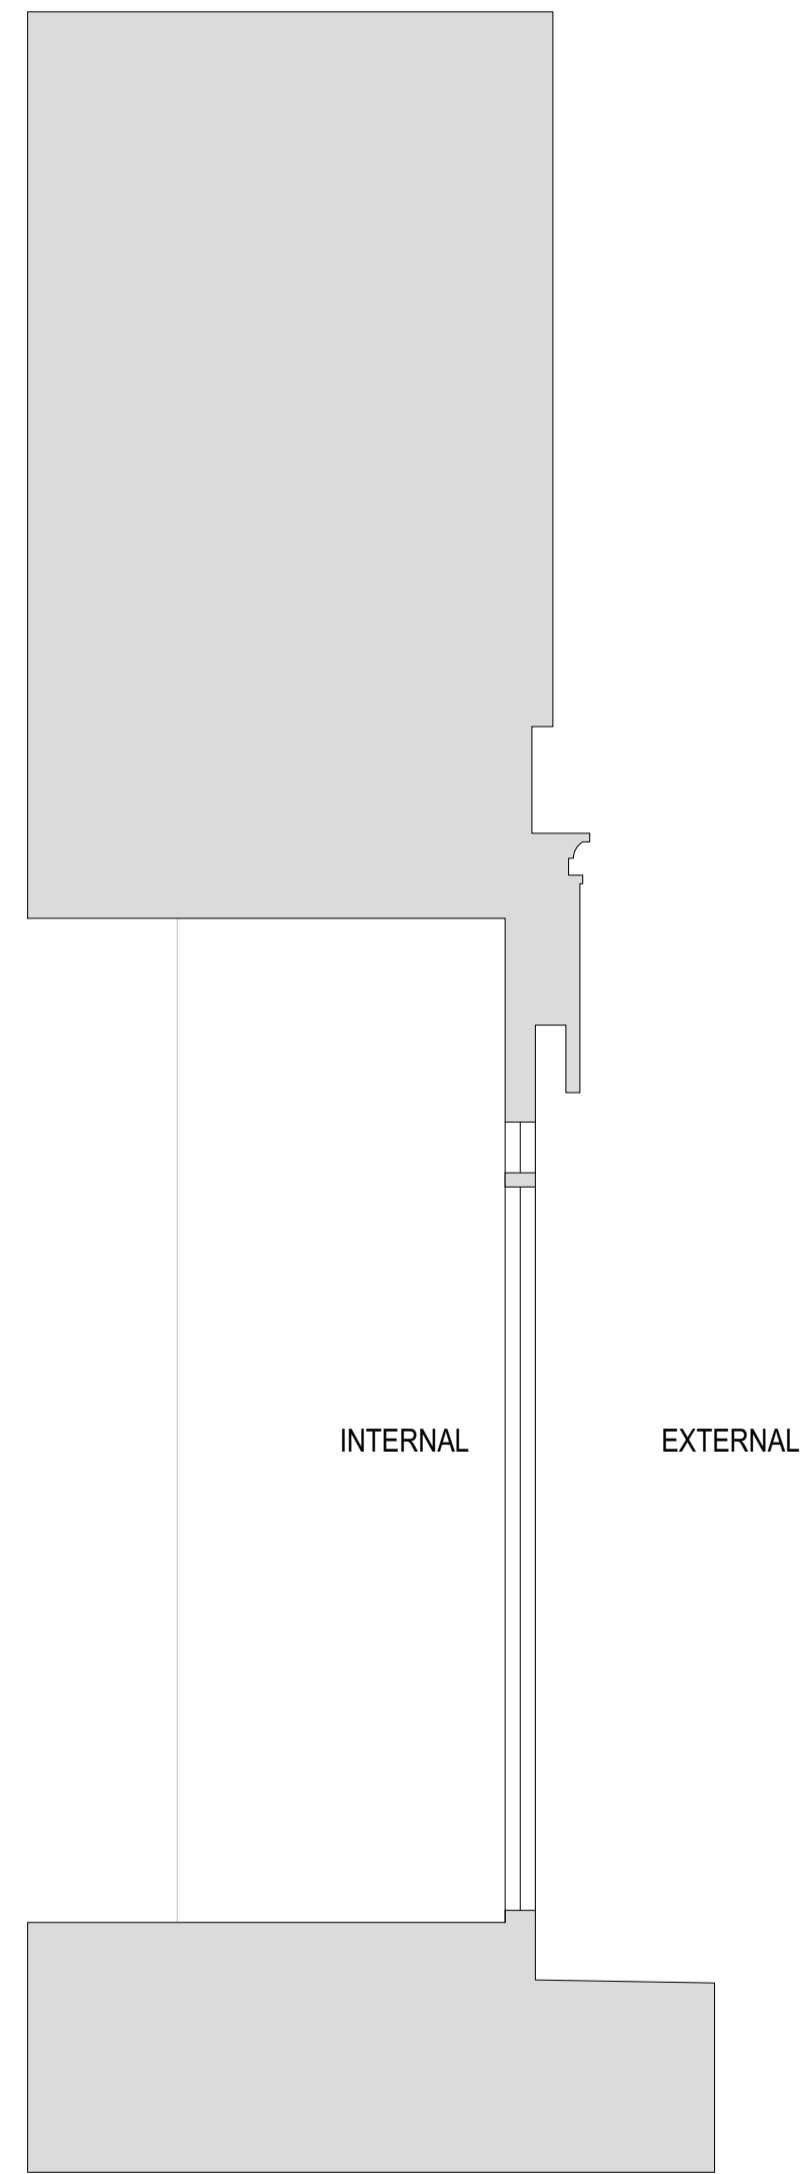

2 Existing Section - Storefront

1 Existing Front Elevation

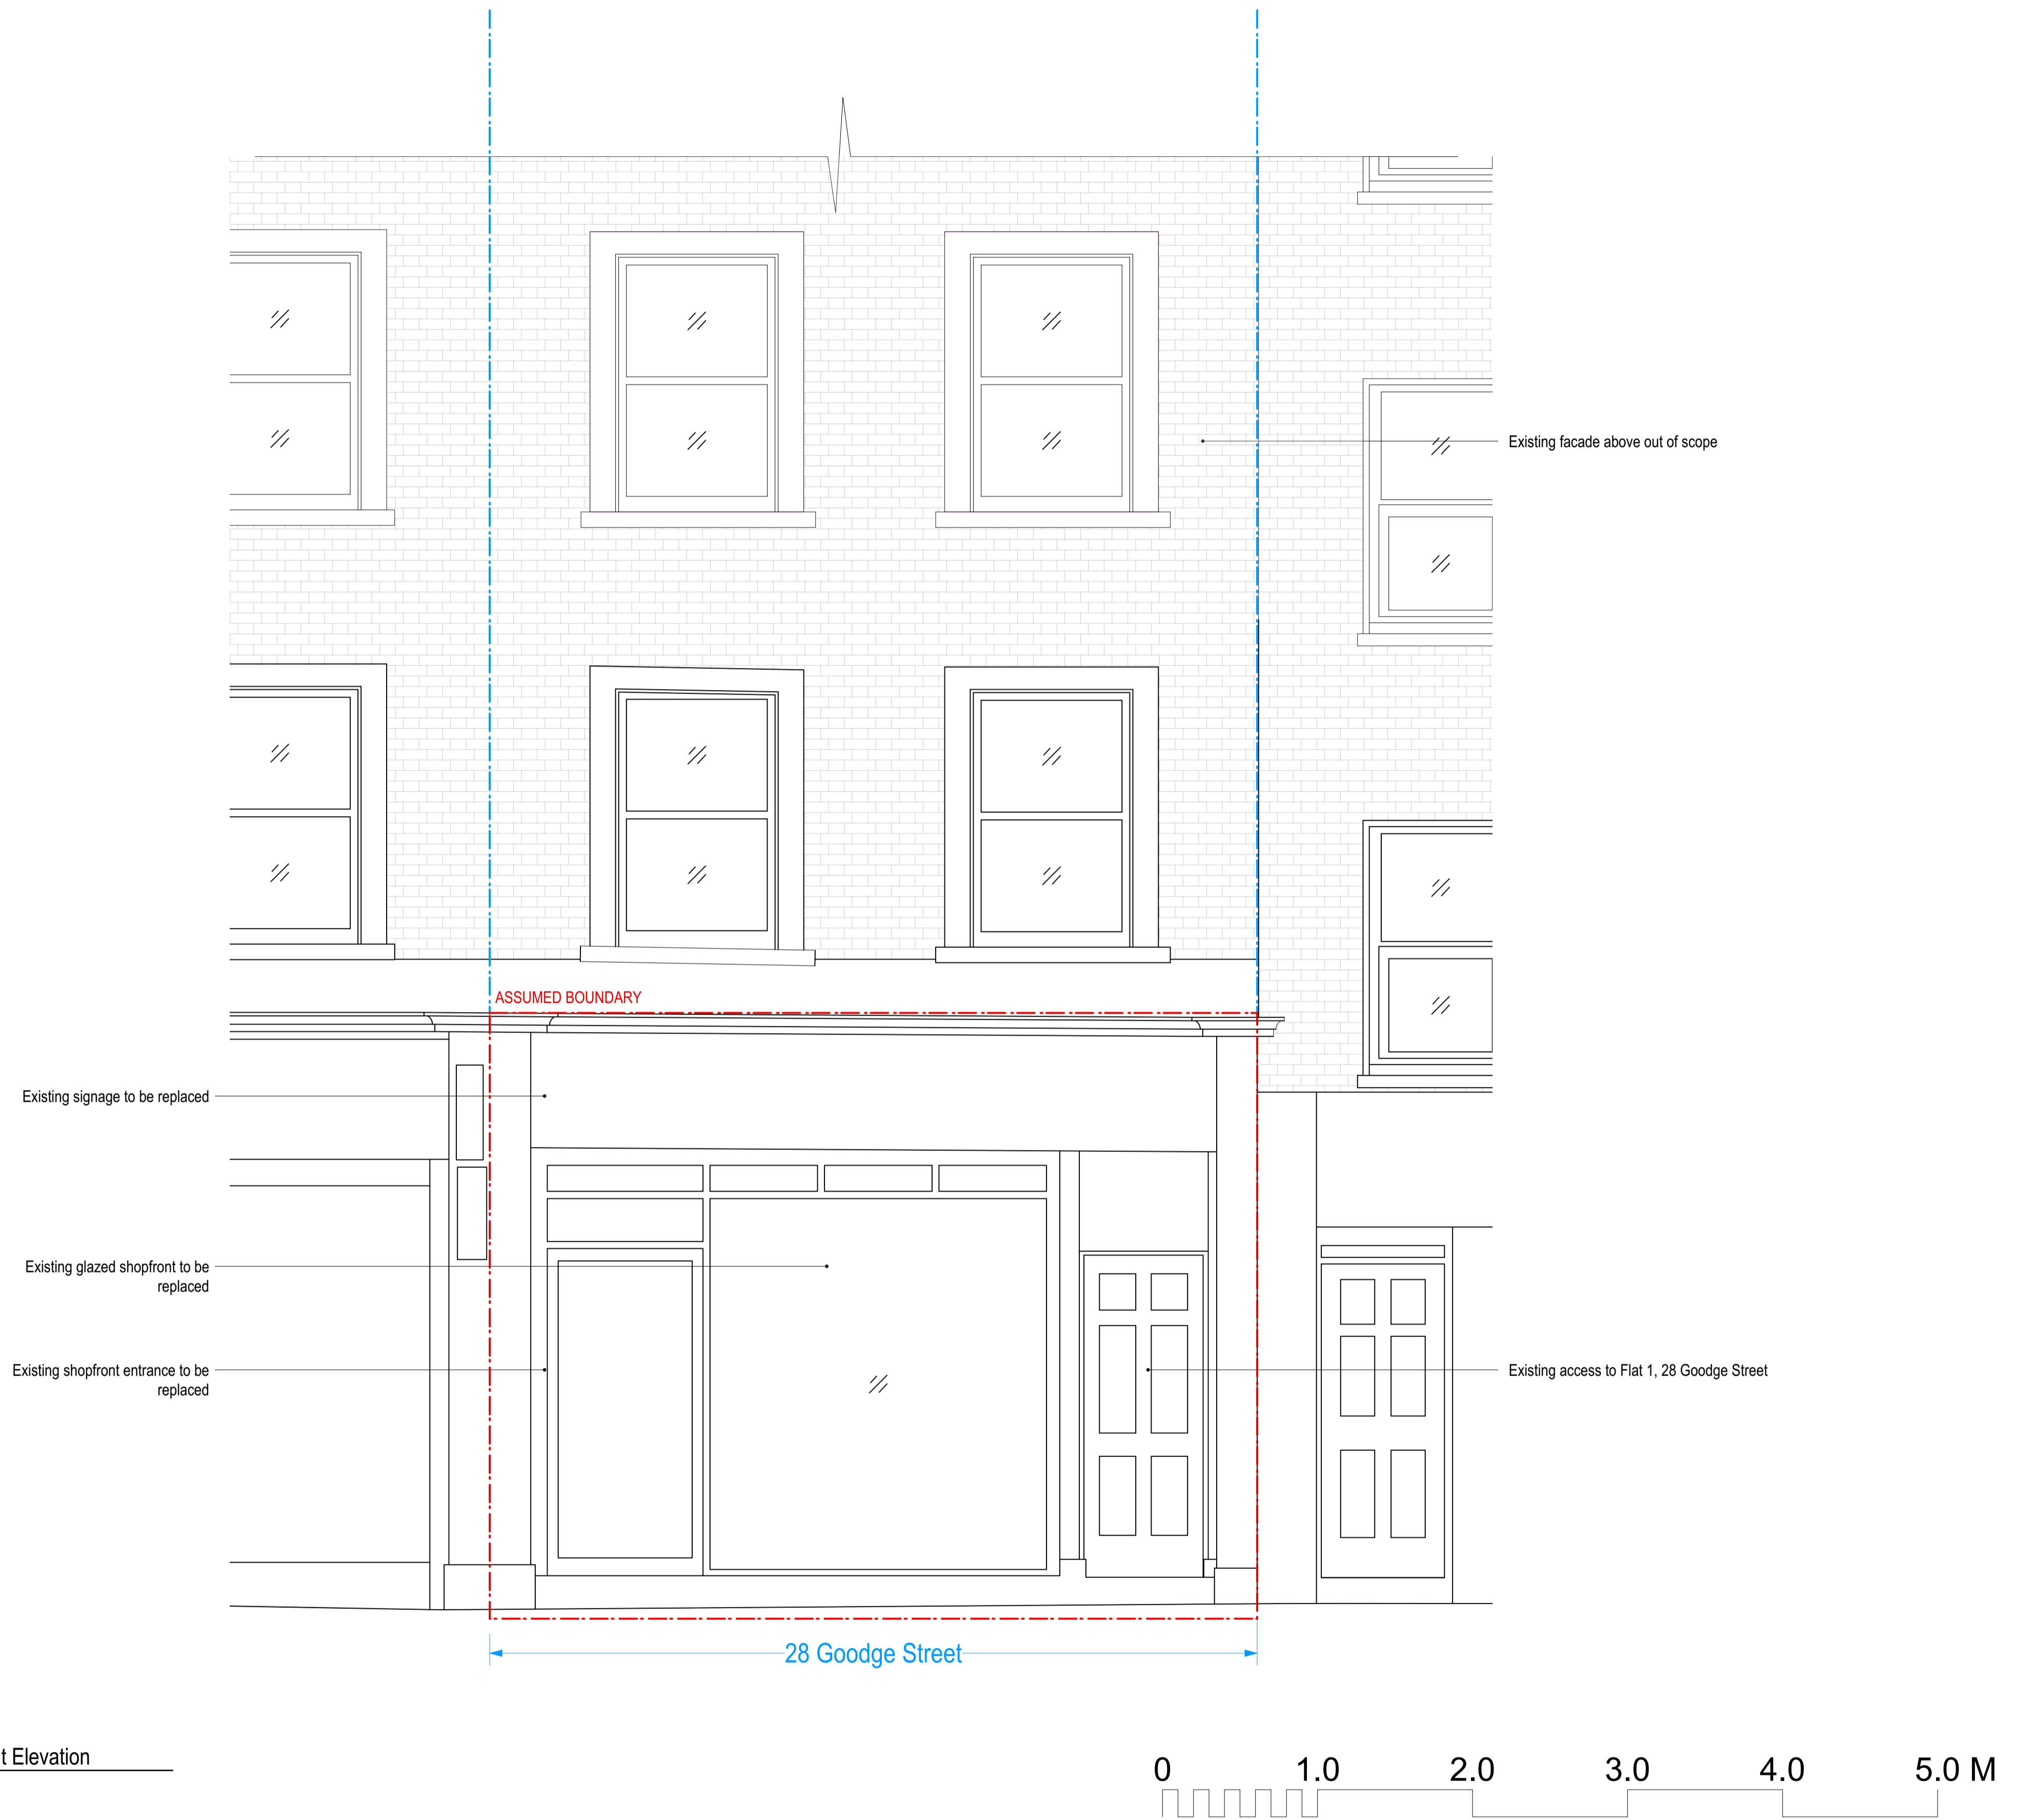

FOR INFORMATION ONLY

Rev	Date	Description	By	Chkd	App
P1	21/12/2023	Information Issue - Awning Planning Application	MR	TCA	

THE COPYRIGHT DESIGN AND PATENTS ACT 1988 THIS DRAWING IS THE COPYRIGHT OF TIGG COLL ARCHITECTS LTD AND MUST NOT BE COPIED OR REPRODUCED IN WHOLE OR PART, BY ANY METHOD WHATSOEVER, WITHOUT THE PRIOR WRITTEN APPROVAL OF TIGG COLL ARCHITECTS LTD

ALL SETTING OUT MUST BE CHECKED ONSITE
ALL LEVELS MUST BE CHECKED ONSITE
ALL DIMENSIONS MUST BE CHECKED ONSITE
DO NOT SCALE FROM THIS DRAWING
THIS DRAWING MUST NOT BE USED ONSITE UNLESS ISSUED FOR CONSTRUCTION

TIGG+COLL ARCHITECTS
G23, THE SHEPHERDS BUILDING
ROCKLEY ROAD, W14 0DA
E:INFO@TIGGCOLLARCHITECTS.COM
T: 020 3170 6125
WWW.TIGGCOLLARCHITECTS.COM

Project		28 Goodge Street, W1T 2QQ	
Title		Existing Front Elevation and Section	
Date	Scale [A3] - 1:50 Scale [A1] - 1:25	Drawing no.	Rev.
14.06.22		577-28GST-020	P1