
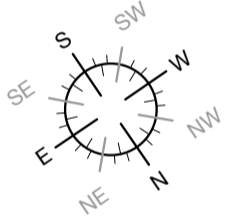
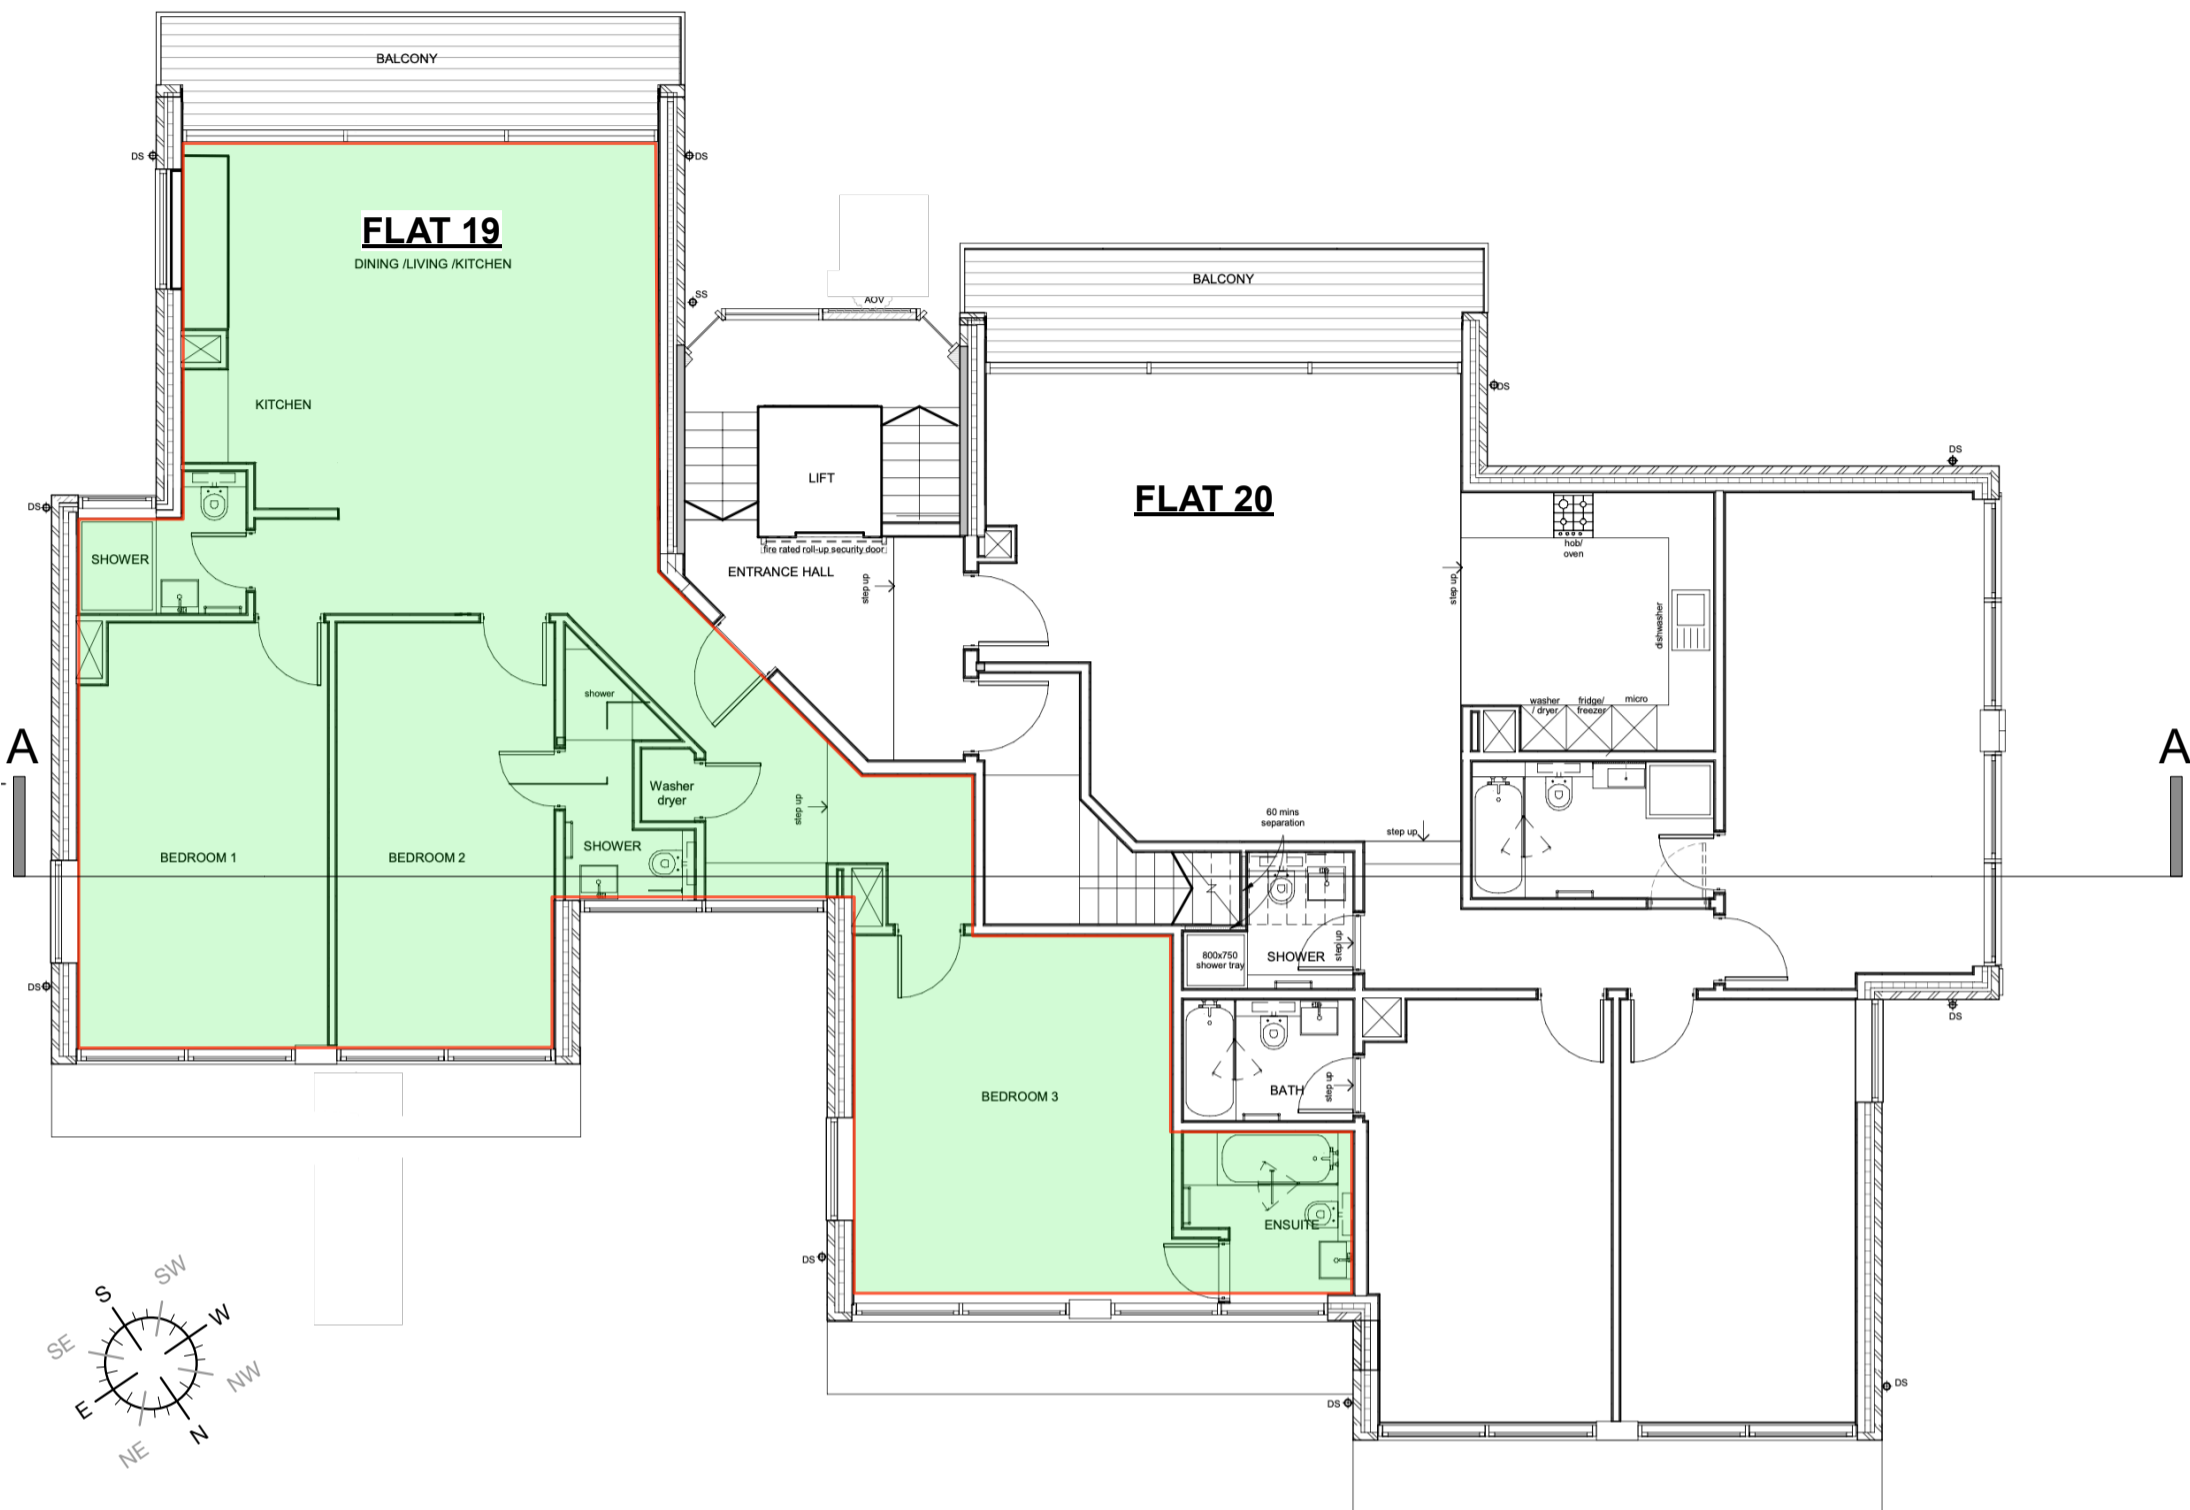


scale bar - metric - 1:100@A3

 

**BROD WIGHT**  
**Architects**

8a Baynes Mews --- London --- NW3 5BH

**Flat 19, Elaine Court**  
**123 Haverstock Hill, NW3 4RT**

www.brodwight.co.uk office@brodwight.co.uk  
Tel 020 7722 0810 This drawing is copyright

Drawing Title:  
**Existing 5th Floor Plan**

Drawing Ref:  
**1136-AP01**

Date January 2023 Scale 1:100@A3/1:50@A1