



BS1192 revision	Date	Description
P01	14/02/2021	Testing

- Notes
- THIS DRAWING TO BE READ IN CONJUNCTION WITH ALL MECHANICAL, ELECTRICAL AND PUBLIC HEALTH DRAWINGS, SCHEMATICS, SCHEDULES AND SPECIFICATIONS.
 - ALL DIMENSIONS ARE IN MILLIMETERS UNLESS OTHERWISE INDICATED. METRIC SYSTEM IS USED FOR UNIT MEASUREMENT.
 - ALL PIPE SIZE SHOWN AS NOMINAL PIPE SIZE.
 - ALL PIPEWORK IS INSULATED WITH 50MM INSULATION
 - GRATING FLOOR TO BE PROVIDED FOR FUTURE ACCESS AND MAINTENANCE FOR MEP SERVICES

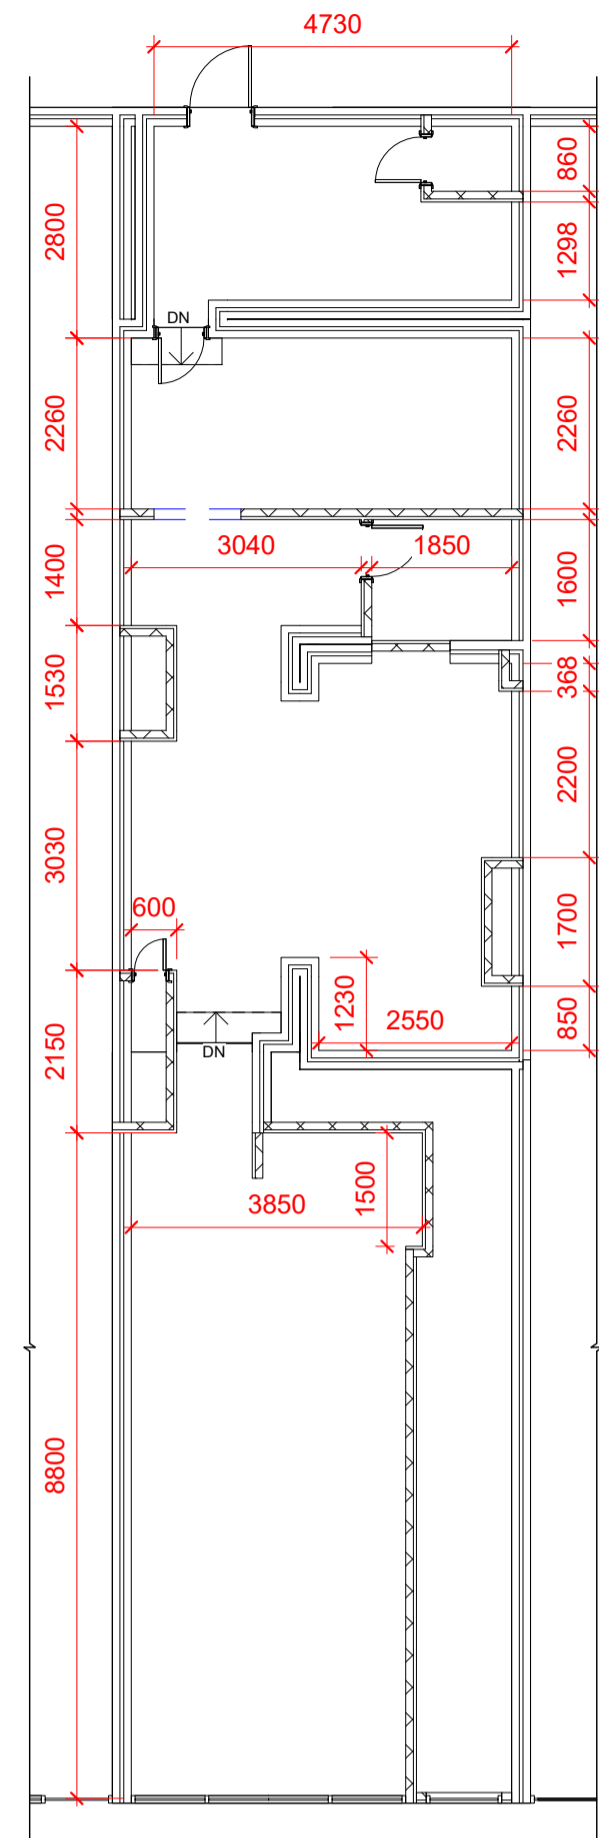

1. EXISTING GROUND FLOOR
1 : 100

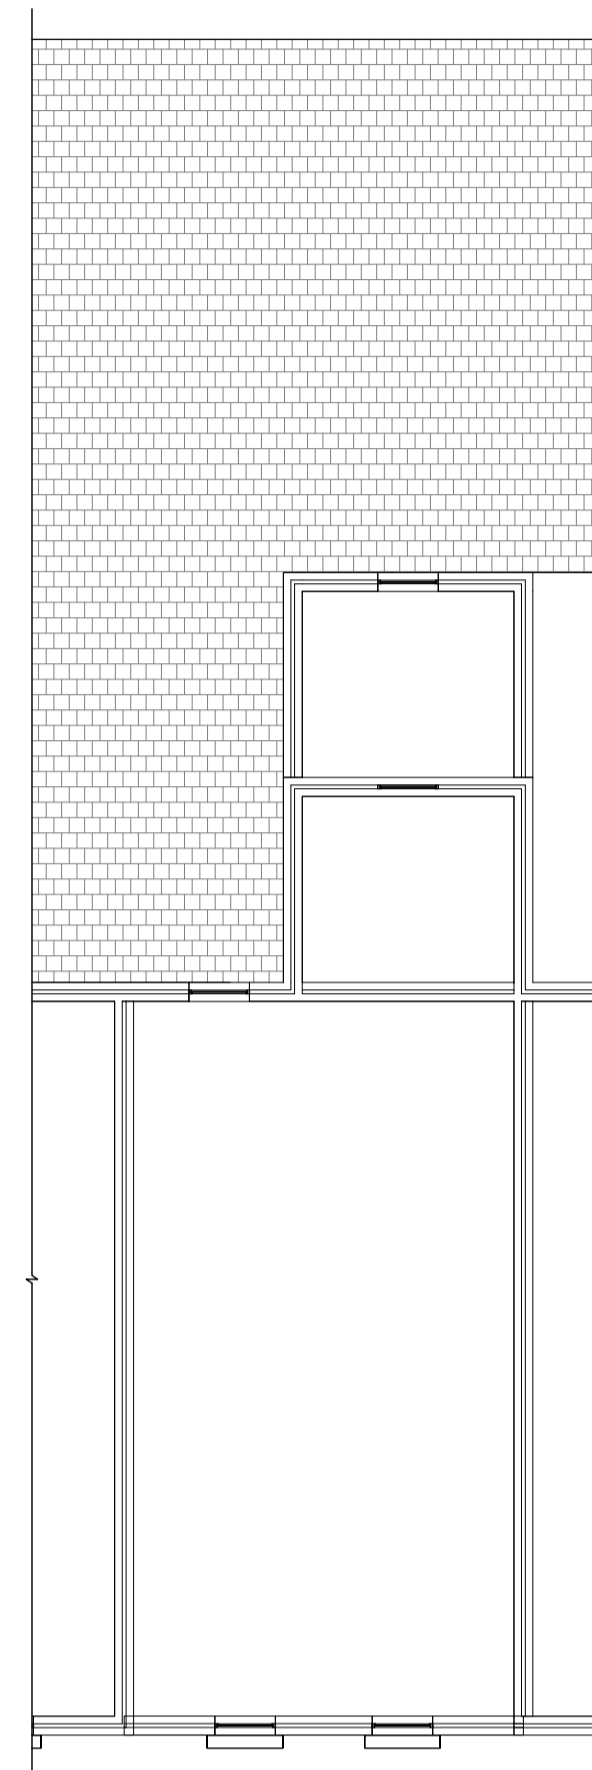


2. EXISTING FIRST FLOOR
1 : 100




3. EXISTING FRONT ELEVATION
1 : 100




4. EXISTING REAR ELEVATION
1 : 100

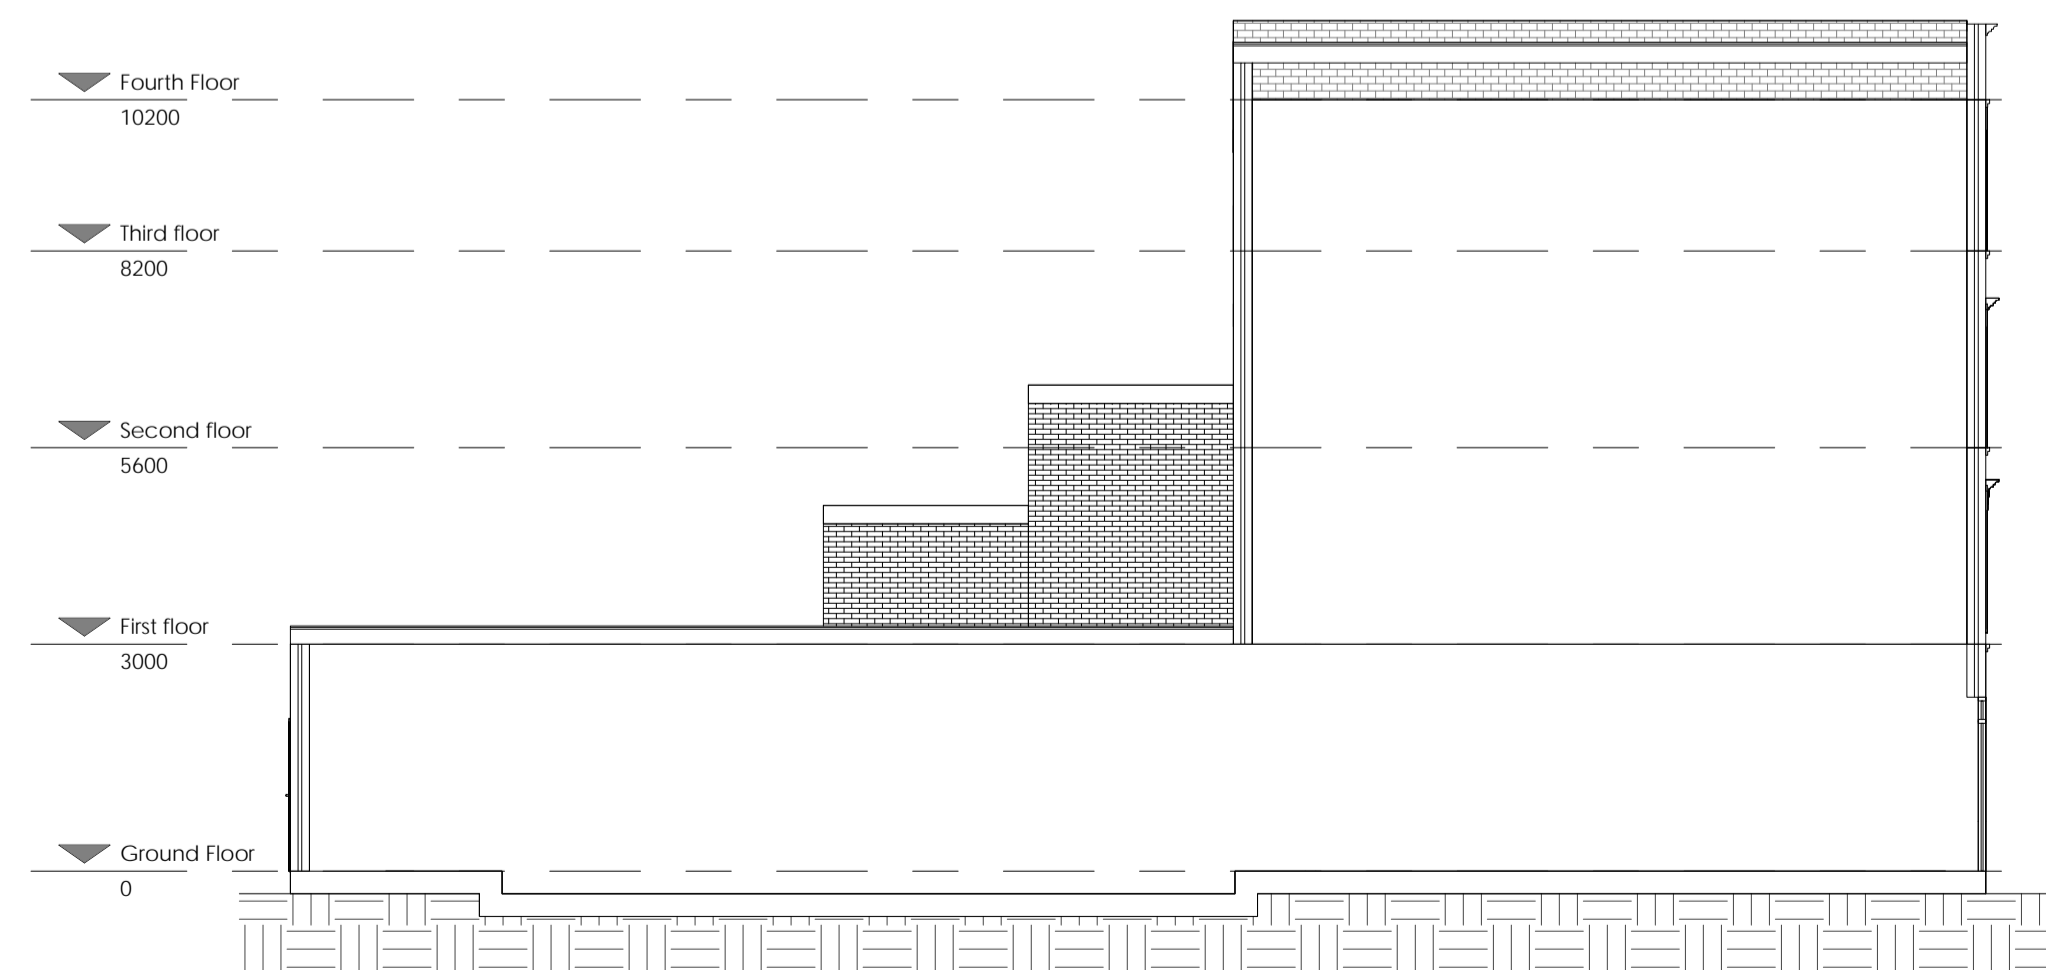

5. EXISTING OTHER SIDE ELEVATION
1 : 100

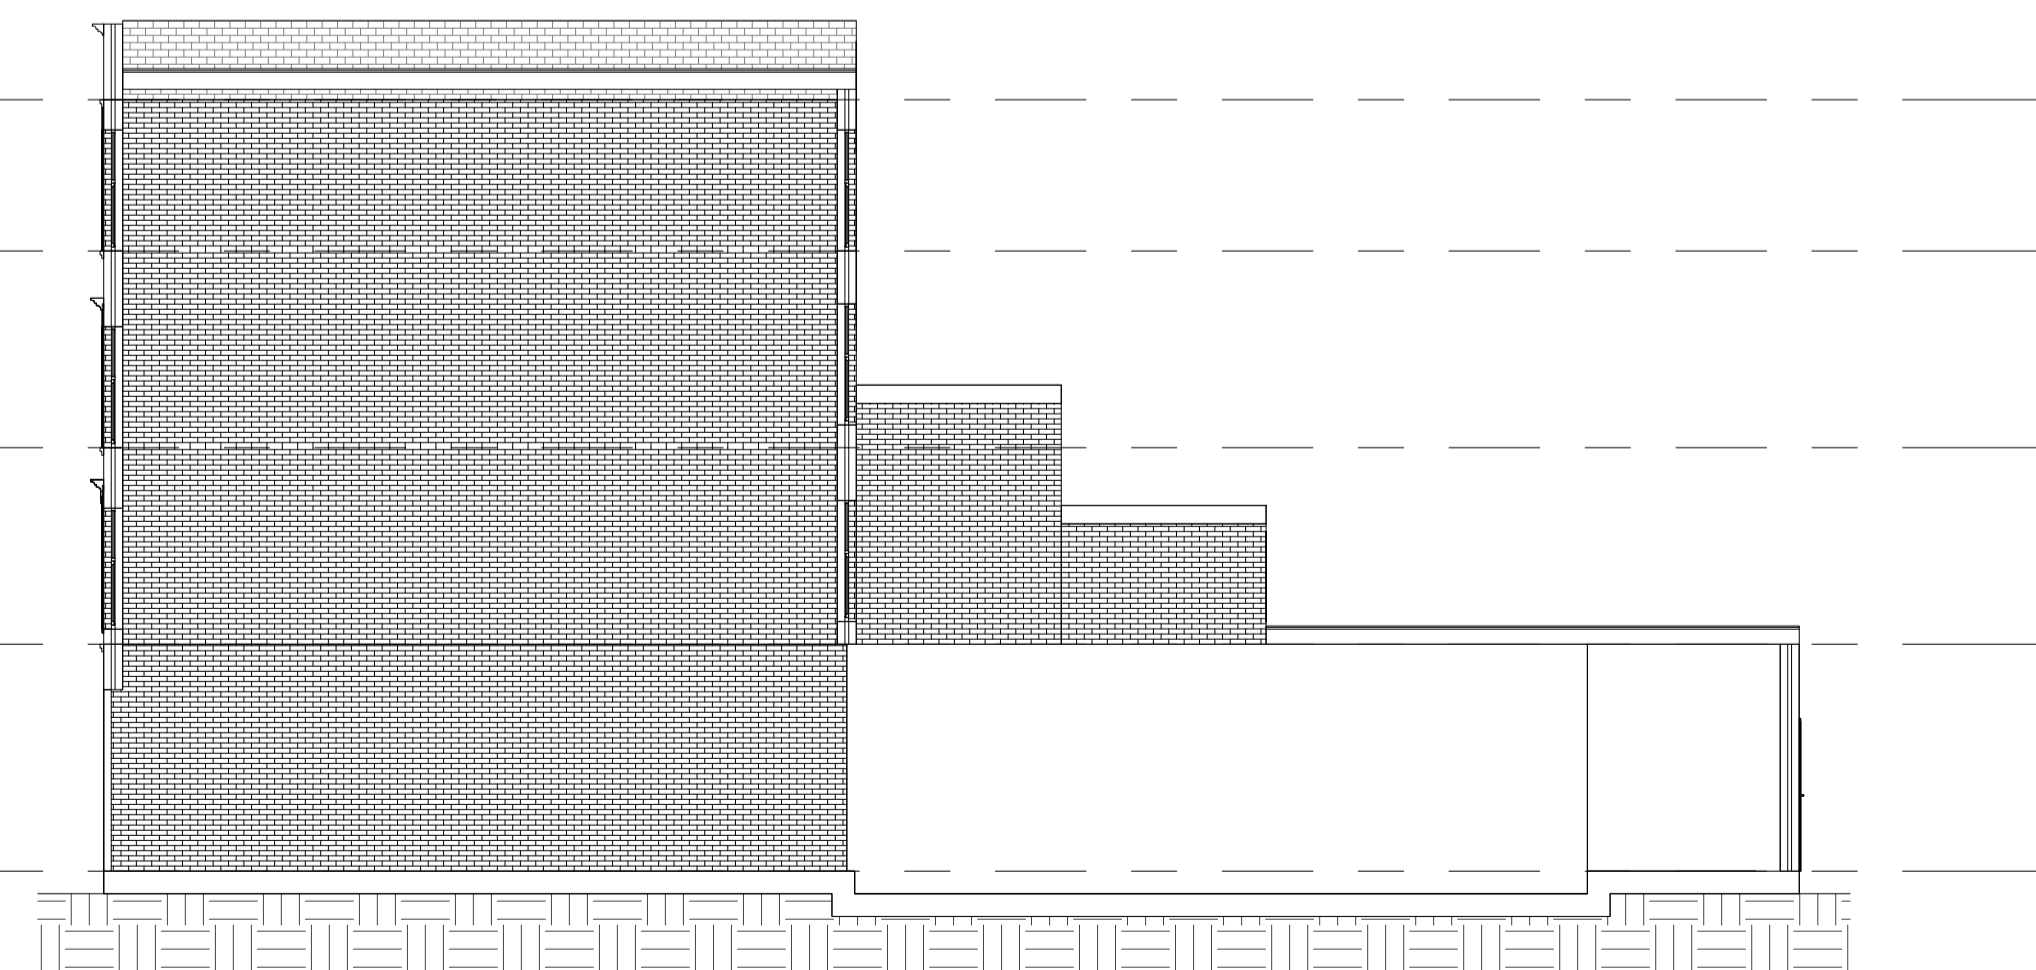

6. EXISTING SIDE ELEVATION
1 : 100

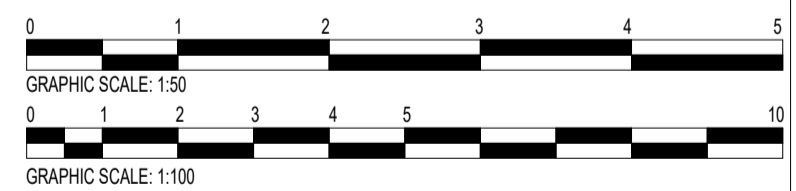

PROJECT STATUS			
PLANNING			
PROJECT			
296 Kilburn High Road			
TITLE			
EXISTING PLANS & ELEVATIONS			
CLIENT			
HEKMAT BRAVARY			
DRAWN BY	CHECKED BY	DATE	SCALE (@A2)
ZAEEM	ZC	18/01/2024	1 : 100
DRAWING NUMBER		UK2101-H1-D-A-101	
PROJECT NUMBER	BUILDING CODE	PHASE	REVISION
UK2101	VA		P 01