



Development Site Area - 480 sqm

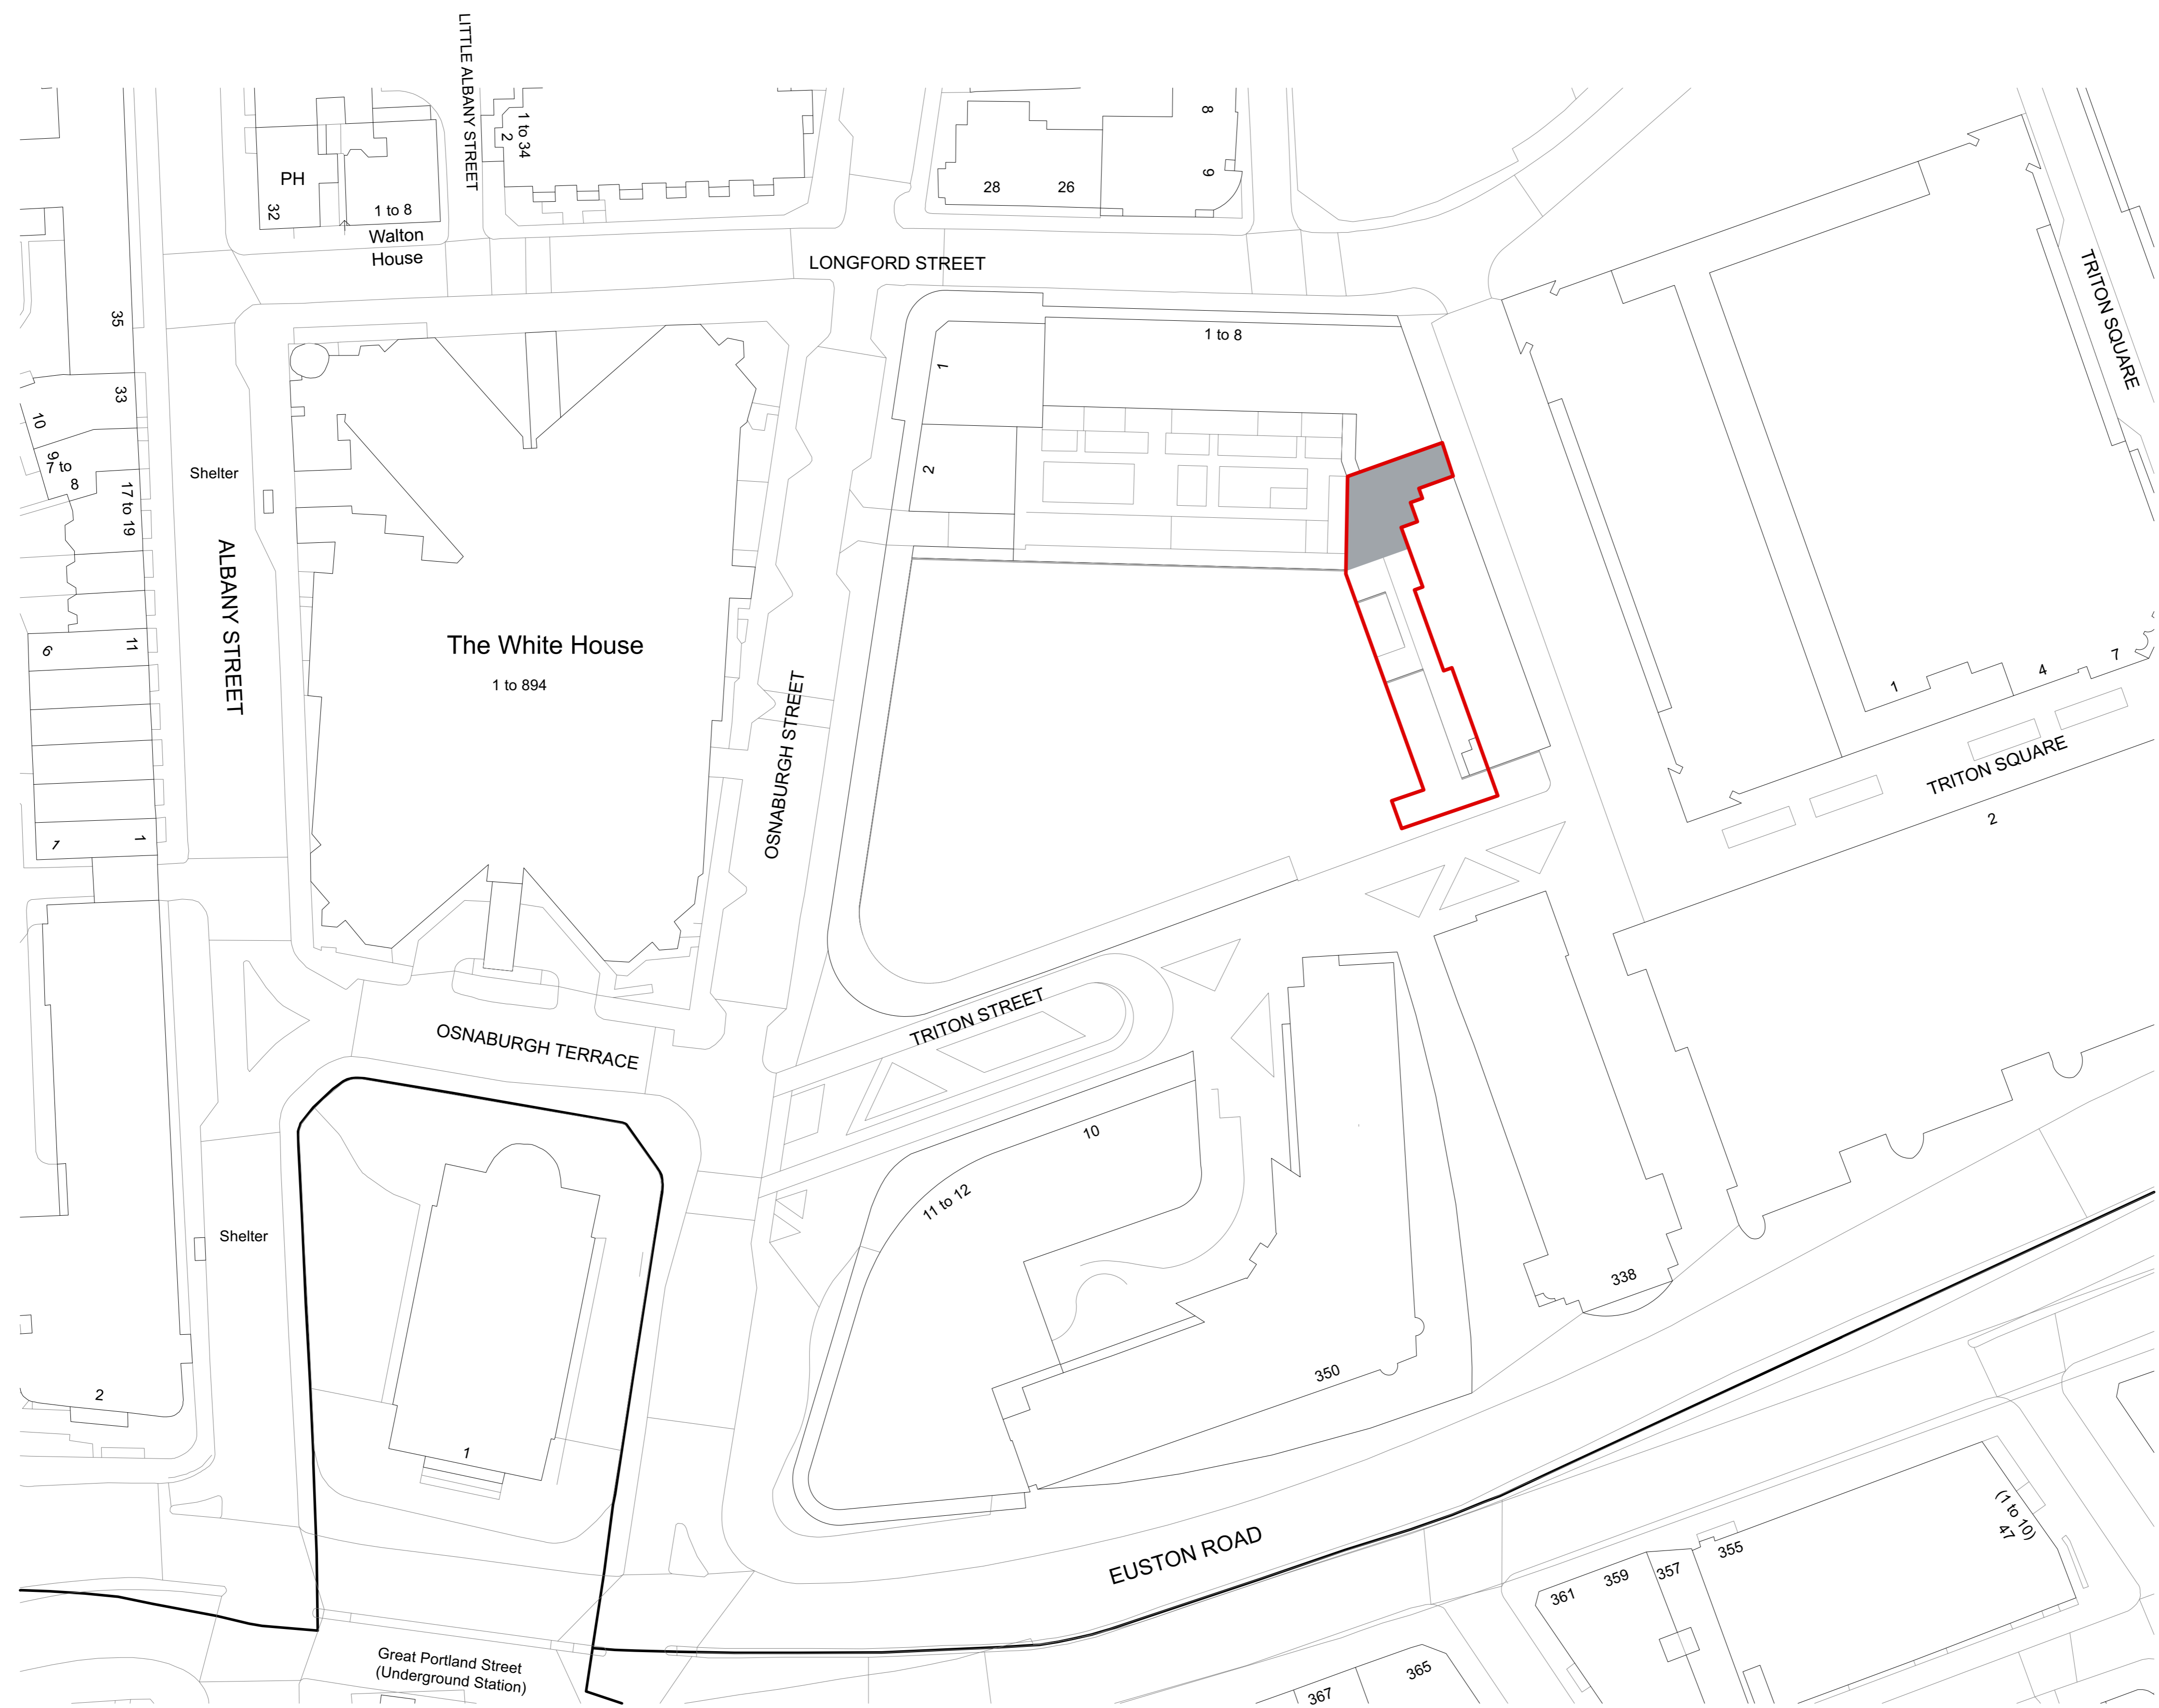

1 Site Plan
Scale: 1:500

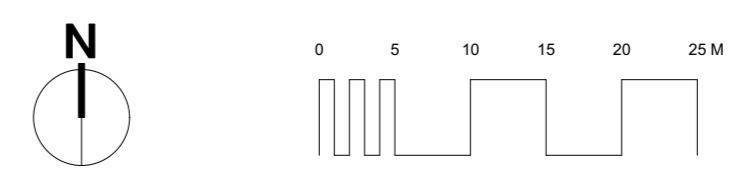

Rev	Revision	By	Date	Chk'd	Date
A	Site Area Added	NB	19.01.24	AS	19.01.24
-	Initial Issue	NB	12.01.24	AS	12.01.24



BULB INTERIORS, PRIORY COURT, WOOD LA
NE BEECH HILL, BERKSHIRE RG7 2BJ
T: 01189 889200 F: 01189 889350
www.bulbinteriors.com

Architect
STUDIO SUTTON
Studio Sutton Limited
Studio 505, Manly Box Factory
30 Great Guildford Street
London SE1 0HS
United Kingdom
E: studio@studiosutton.co.uk
W: www.studiosutton.co.uk

Client
BRITISH LAND

Project
**20 TRITON STREET
LONDON
NW1 3BF**

Title
SITE PLAN

Scale	Date	Designer/Drawn By	Checked By / Date
1:500@A1	19.01.24	NB	AS

Drawing Number				
Project No.	Drawing Nos.	Floor	Detail	Rev
P23111	01	00	PL	A