




All dimensions must be checked on site

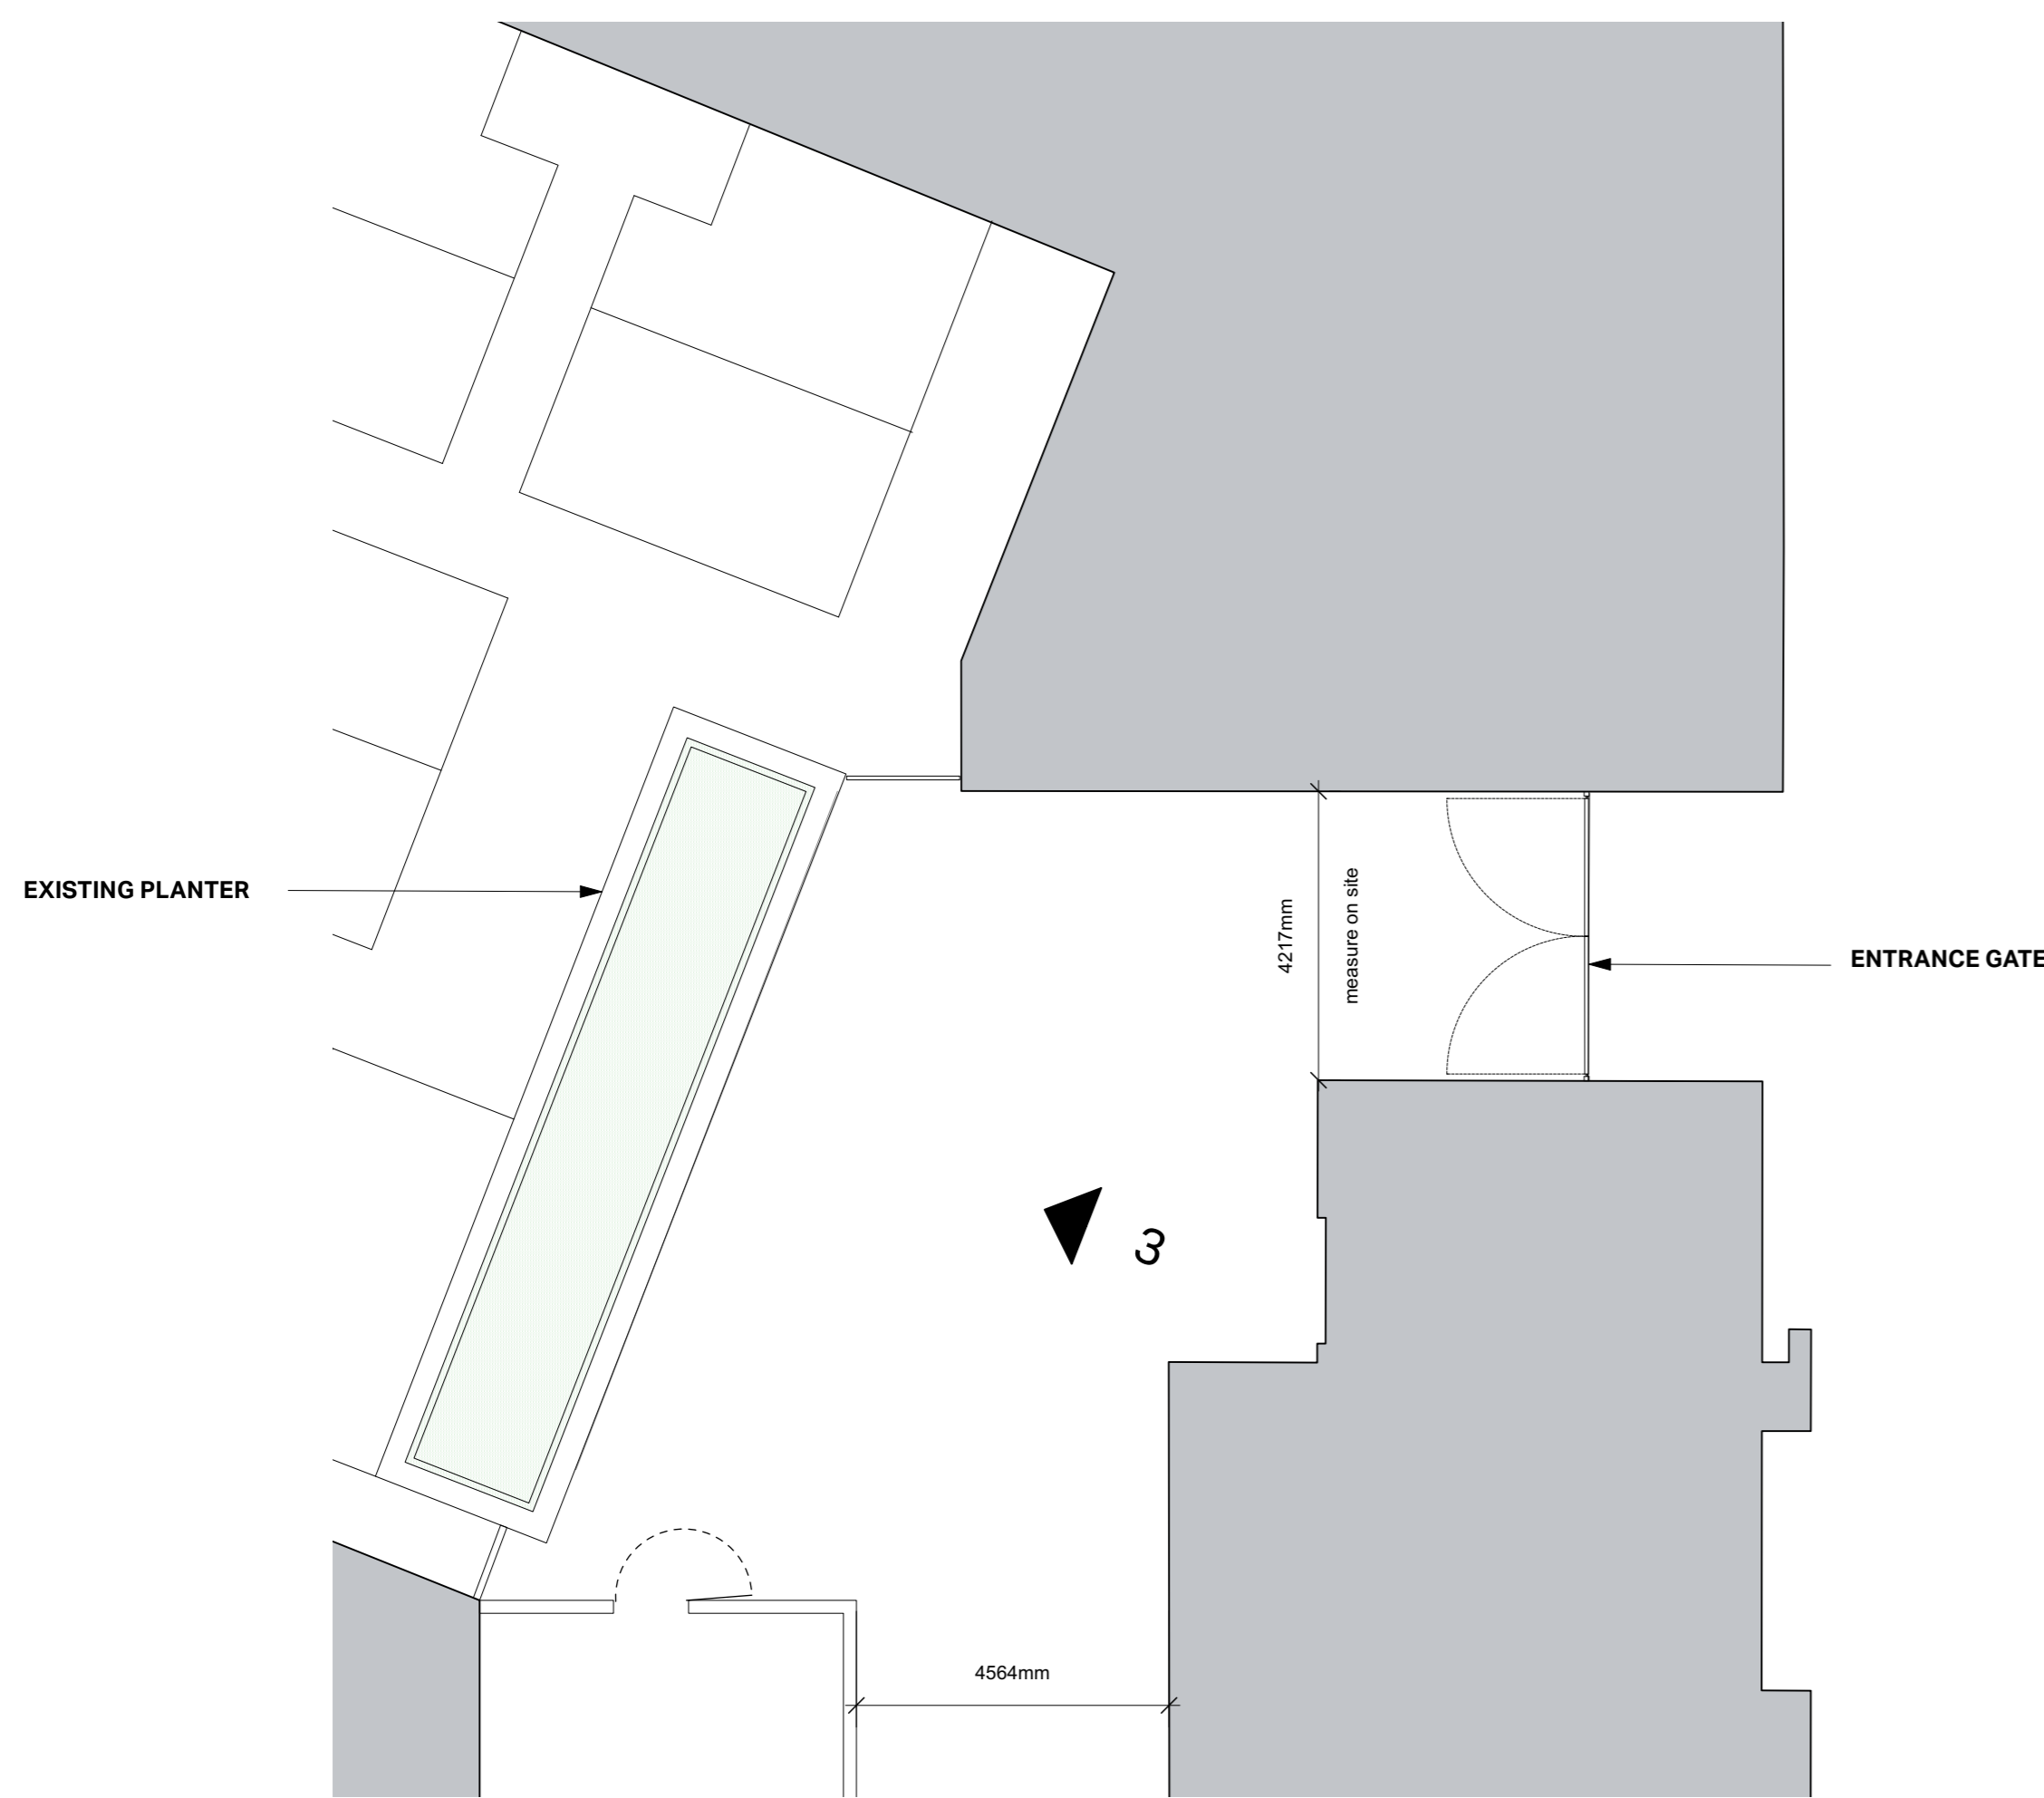


1 Existing Plan
Scale: 1:100

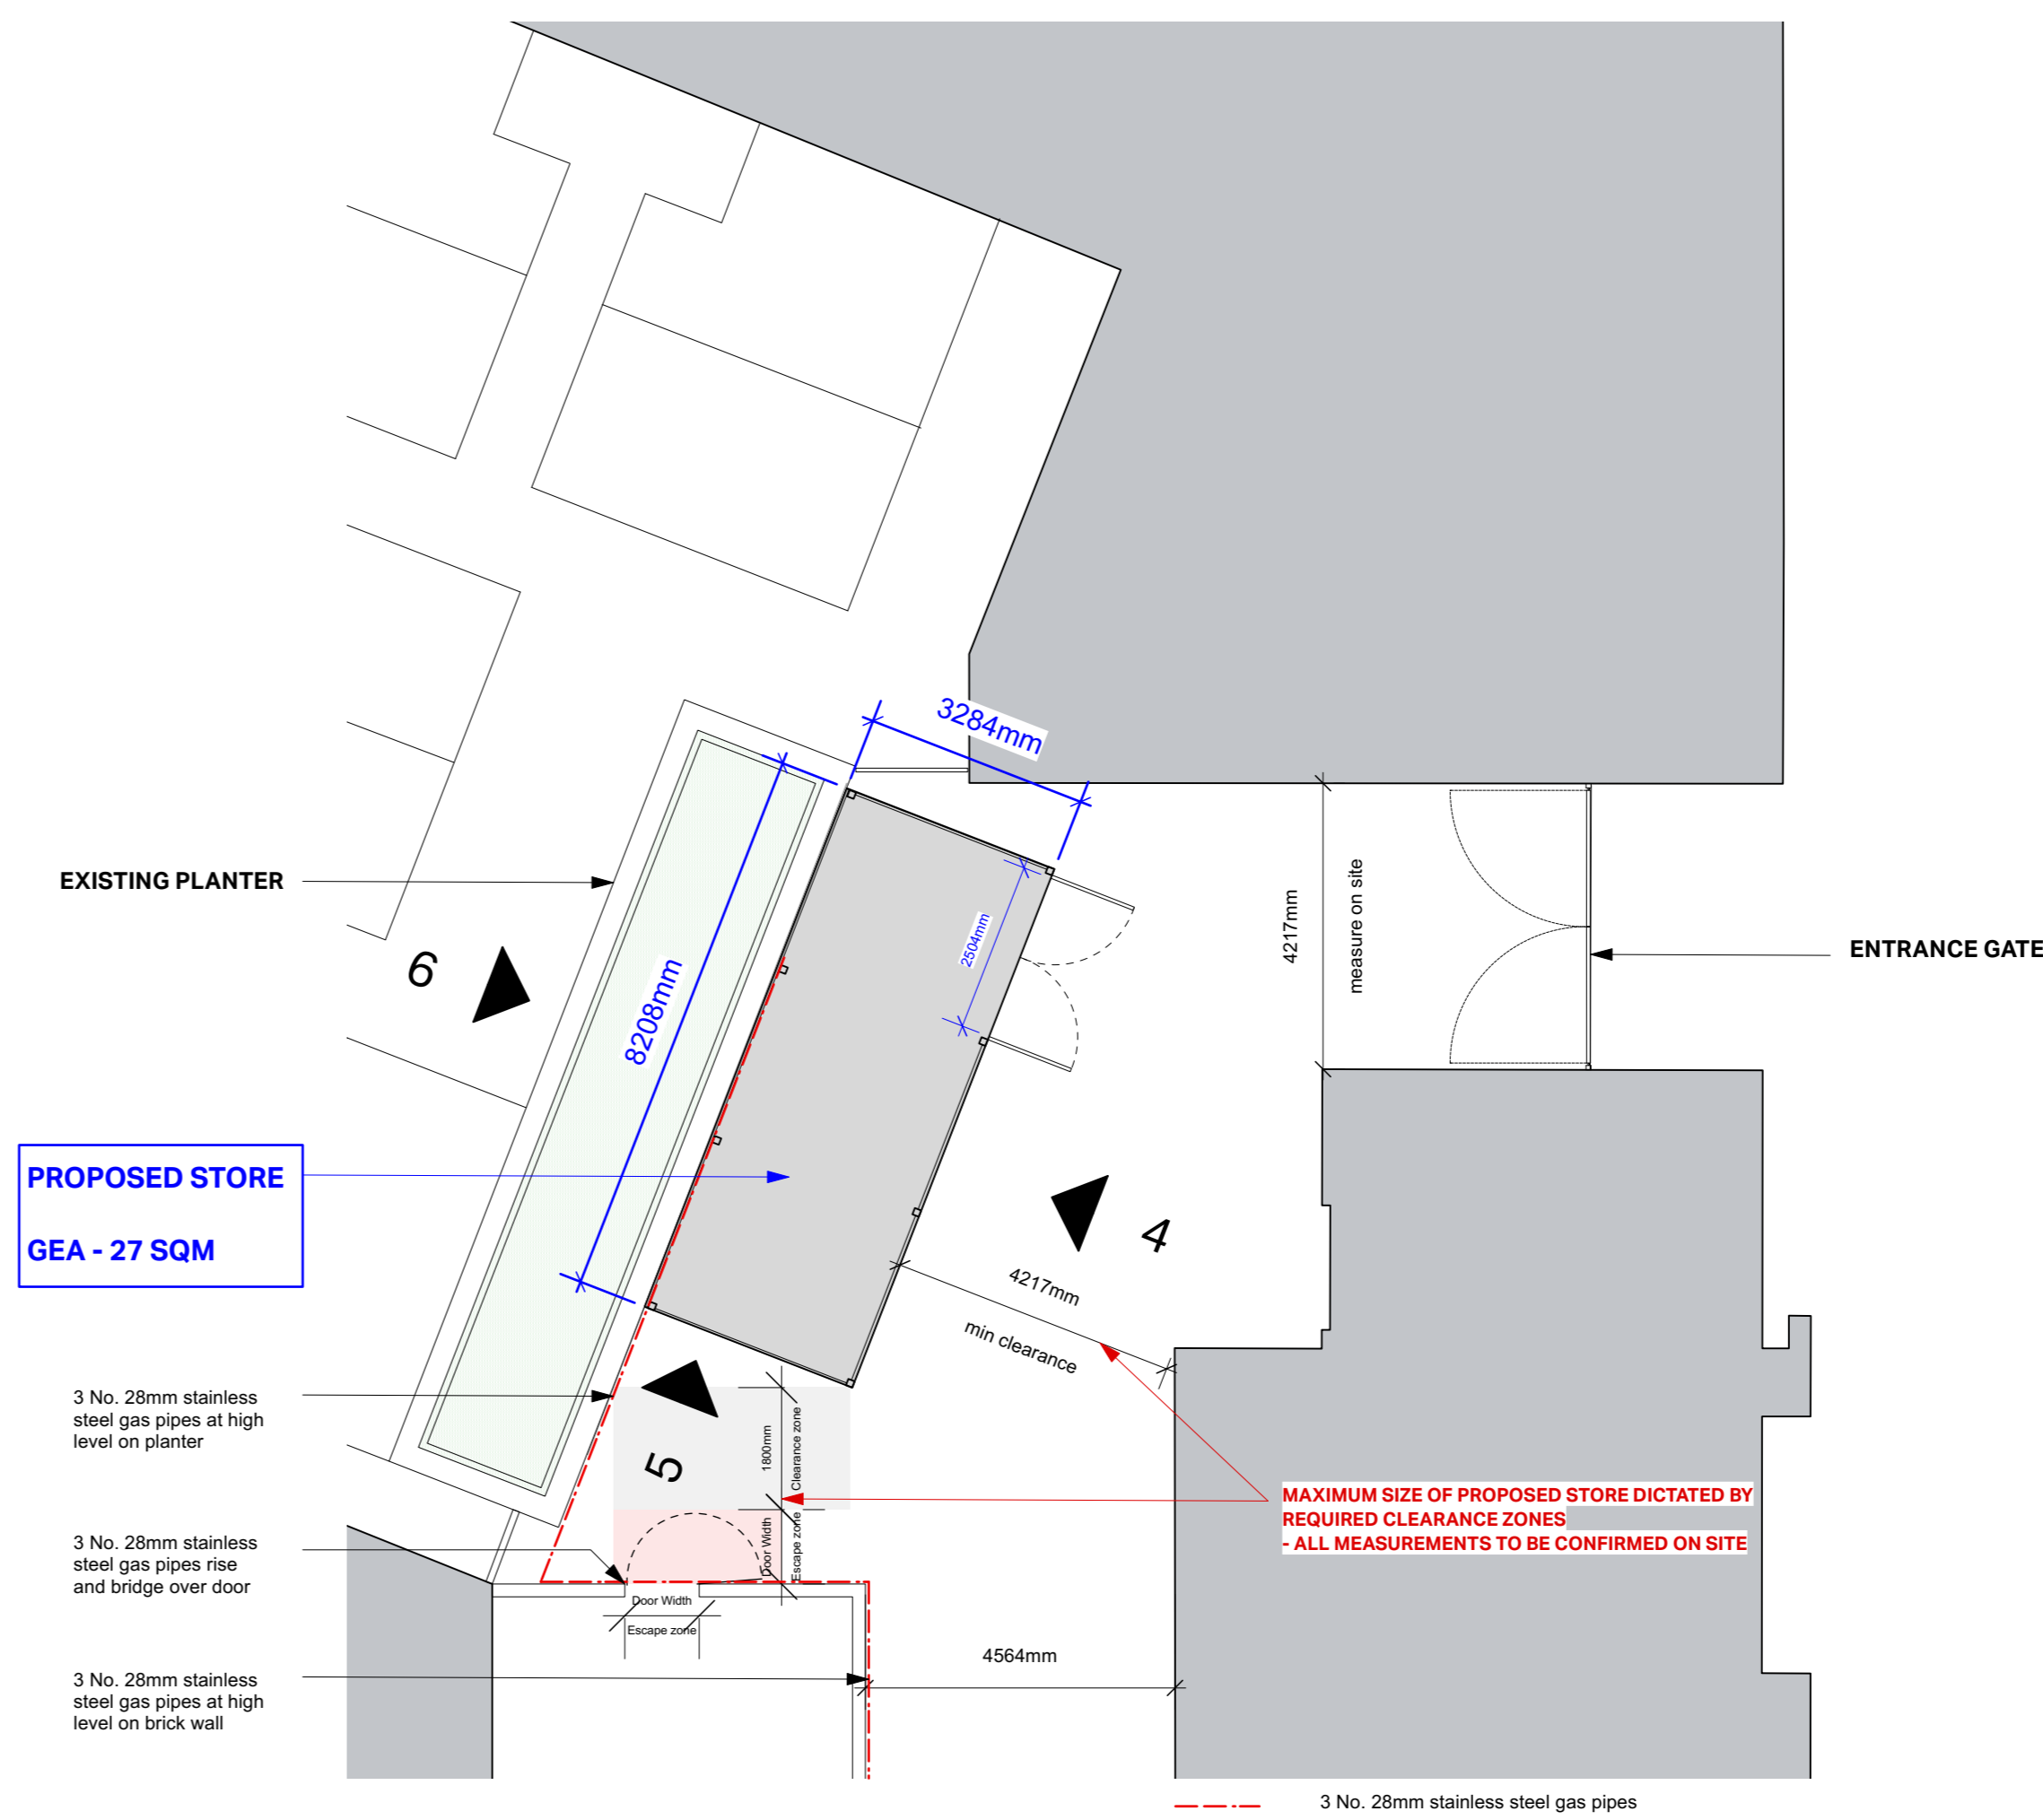


2 Proposed Plan
Scale: 1:100

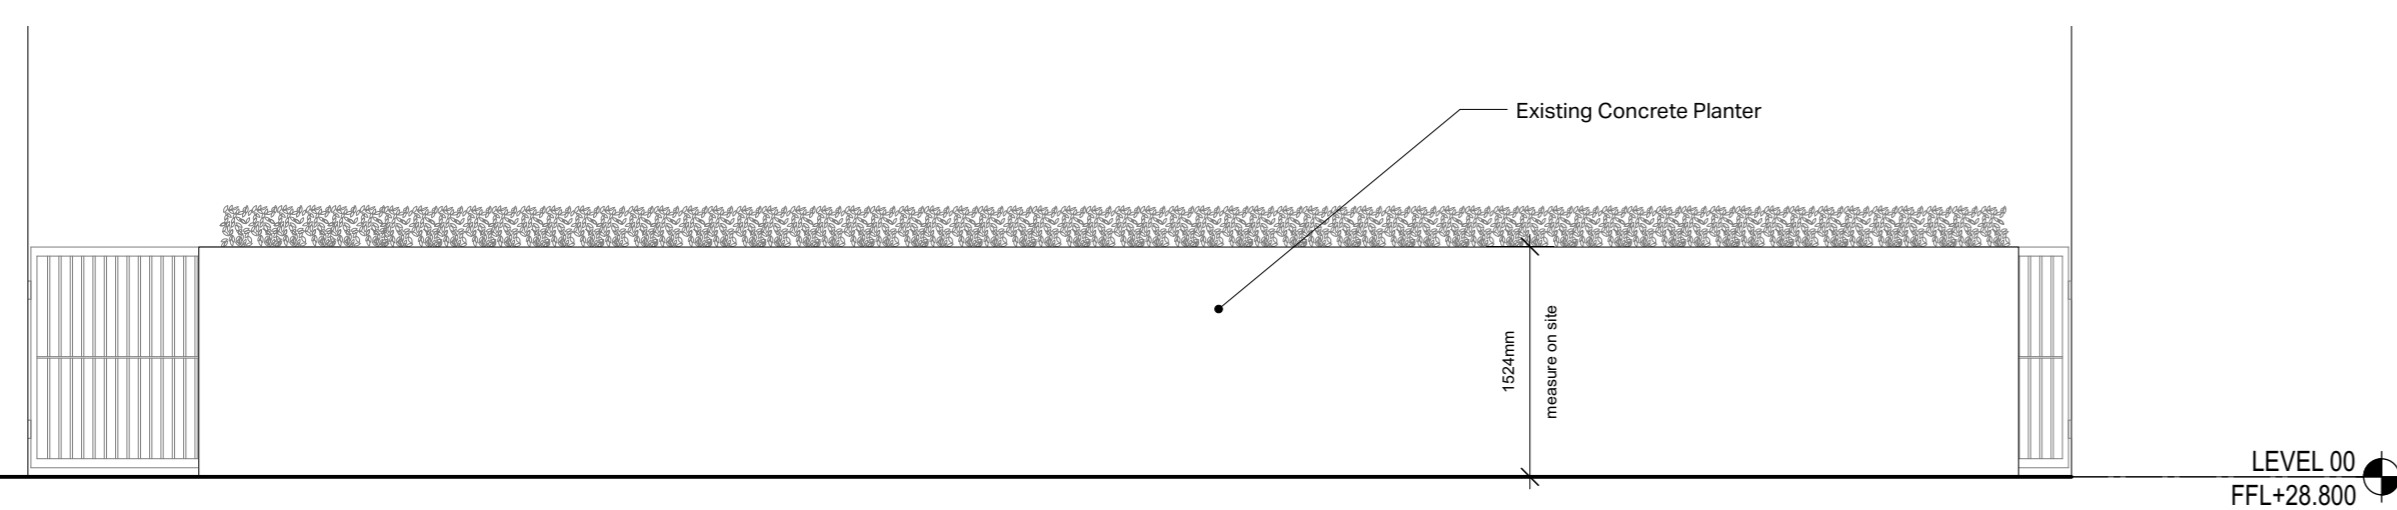


3 Existing Elevation
Scale: 1:50

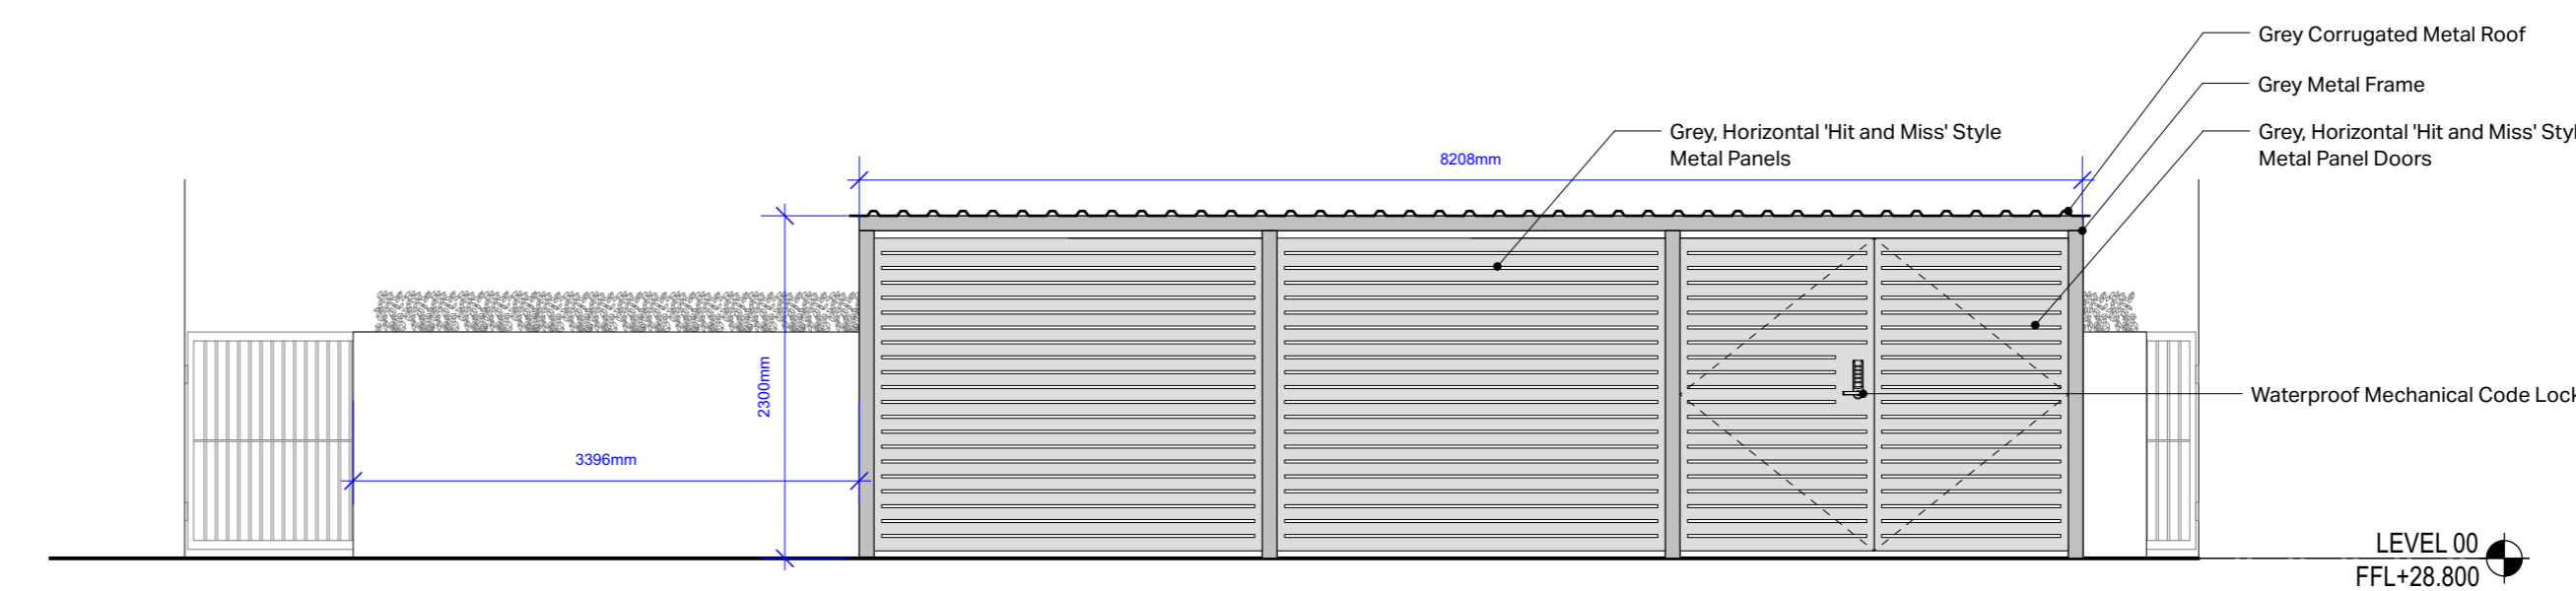

4 Proposed Front Elevation
Scale: 1:50

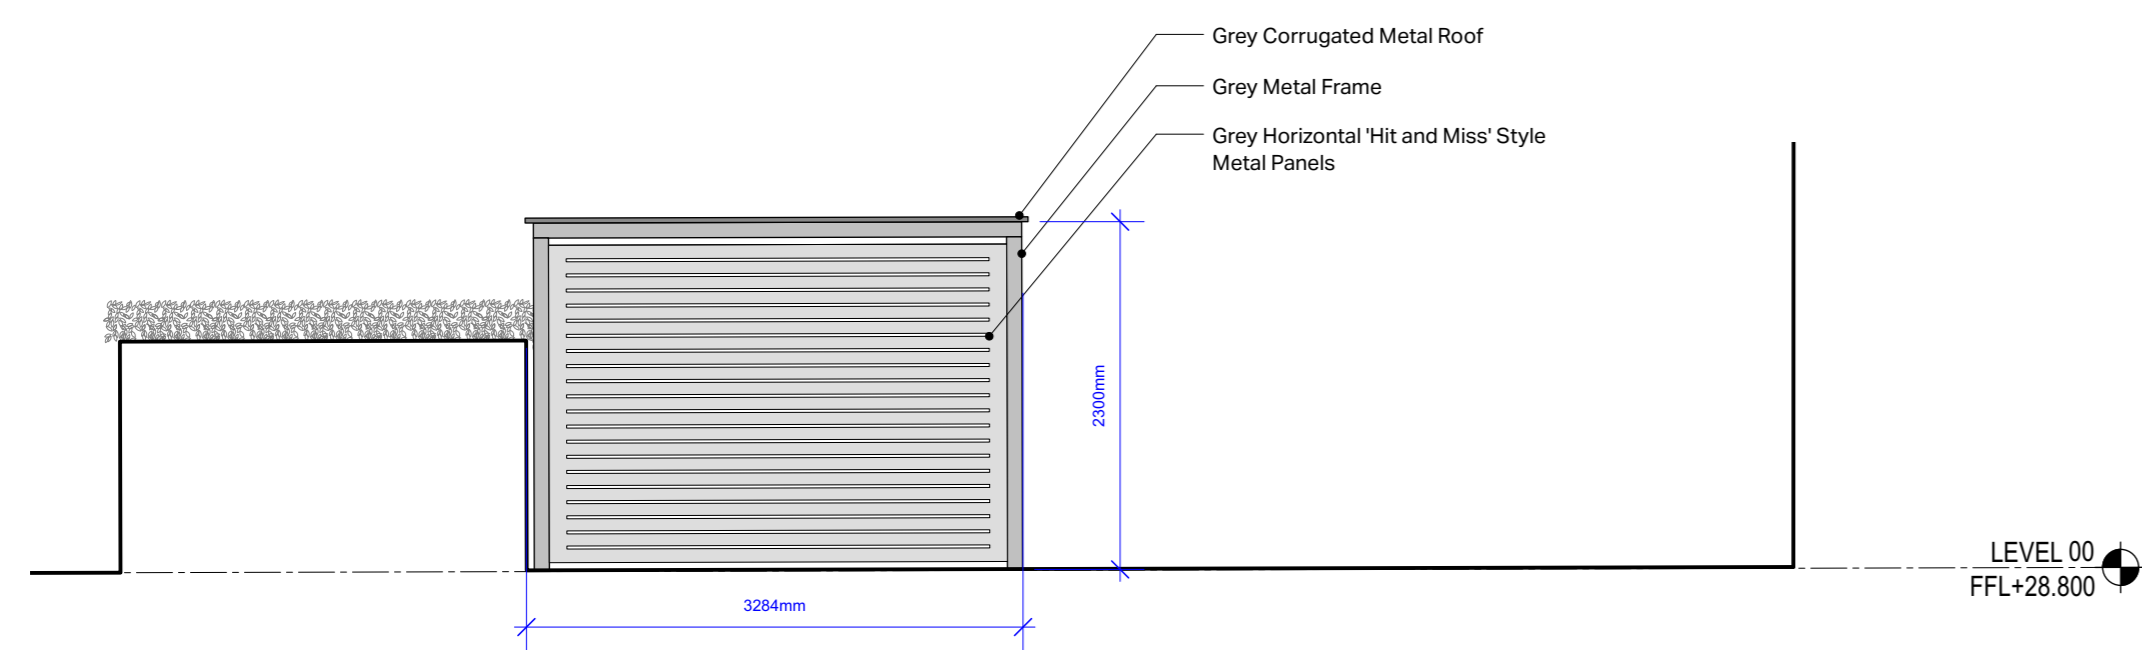

5 Proposed Side Elevation
Scale: 1:50

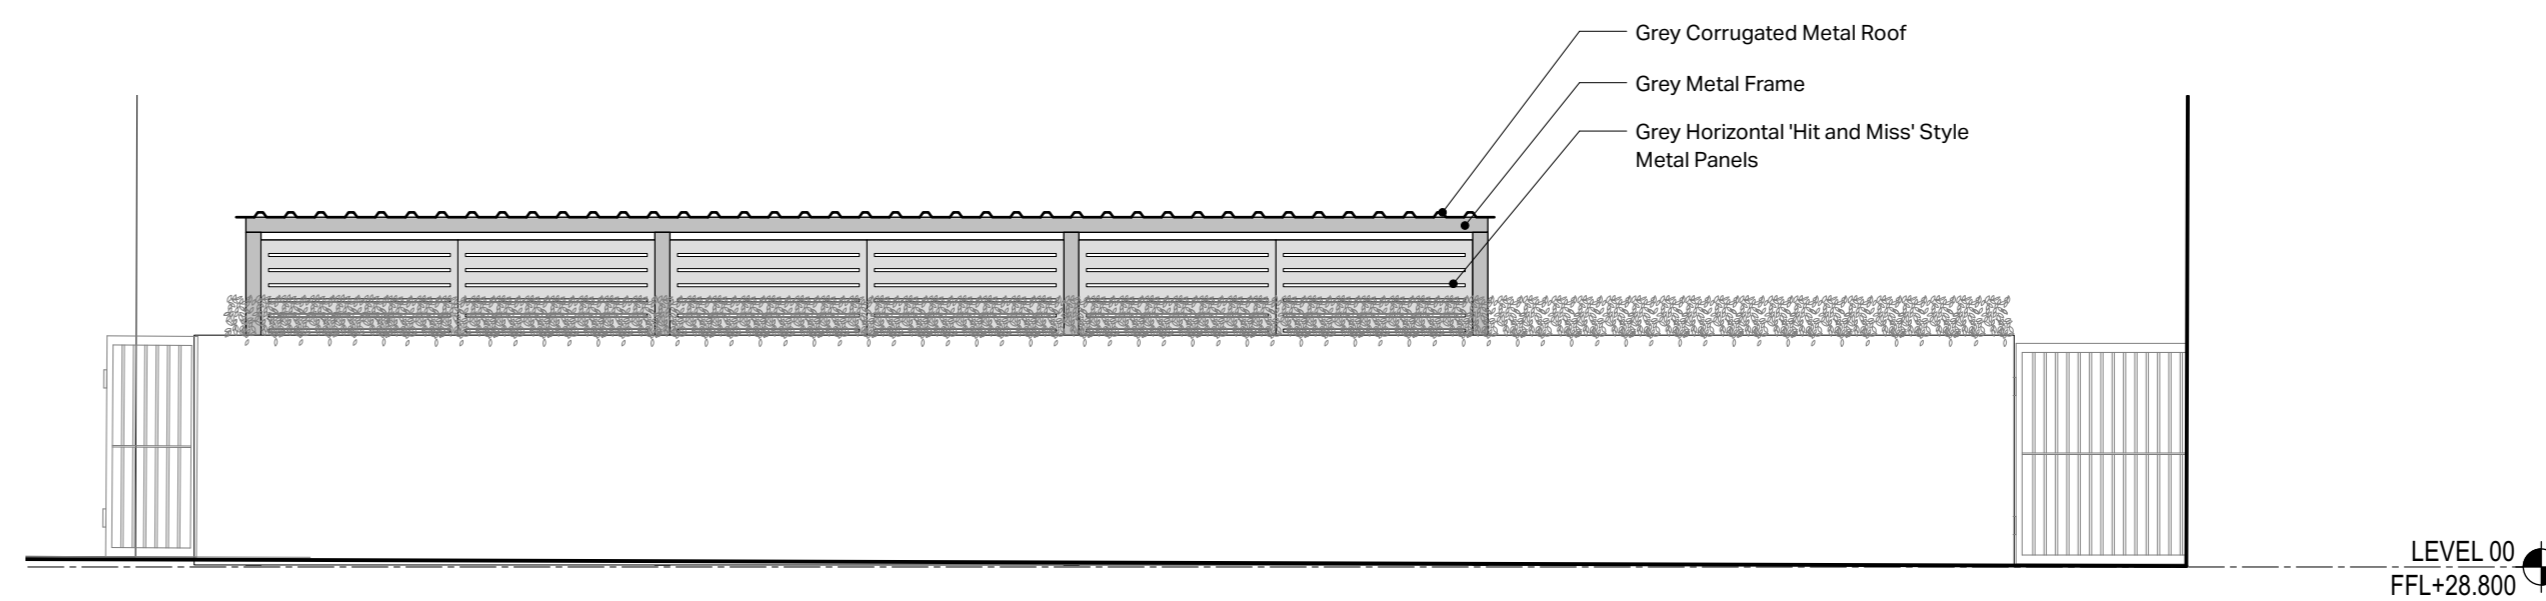

6 Proposed Rear Elevation
Scale: 1:50

Rev	Revision	By	Date	Chk'd	Date
C	Addition of GEA	NB	19.01.24	AS	19.01.24
B	Updates following comments	NB	18.01.24	AS	18.01.24
A	Updates following comments	NB	17.01.24	AS	17.01.24
-	Initial issue for comment	NB	16.01.24	AS	16.01.24

bulb
LABORATORIES

BULB INTERIORS, PRIORY COURT, WOOD LA
NE BEECH HILL, BERKSHIRE RG7 2BJ
T: 01189 889200 F: 01189 889350
www.bulbinteriors.com

Architect

STUDIO SUTTON

Studio Sutton Limited
Studio 102, Metal Box Factory
30 Great Guildford Street
London SE1 1NS
United Kingdom
E: studio@studiosutton.co.uk
W: www.studiosutton.co.uk

Client

BRITISH LAND

Project

**20 TRITON STREET
LONDON
NW1 3BF**

PLANS AND ELEVATIONS

Scale	Date	Designer/Drawn By	Checked By / Date
Varies @A1	18.01.24	NB	AS

Drawing Number				
Project No.	Drawing Nos.	Floor	Detail	Rev
P23111	02	00	PL	C